





stained timber 150 x 75 posts,
250 x 75 & 150 x 75 beams

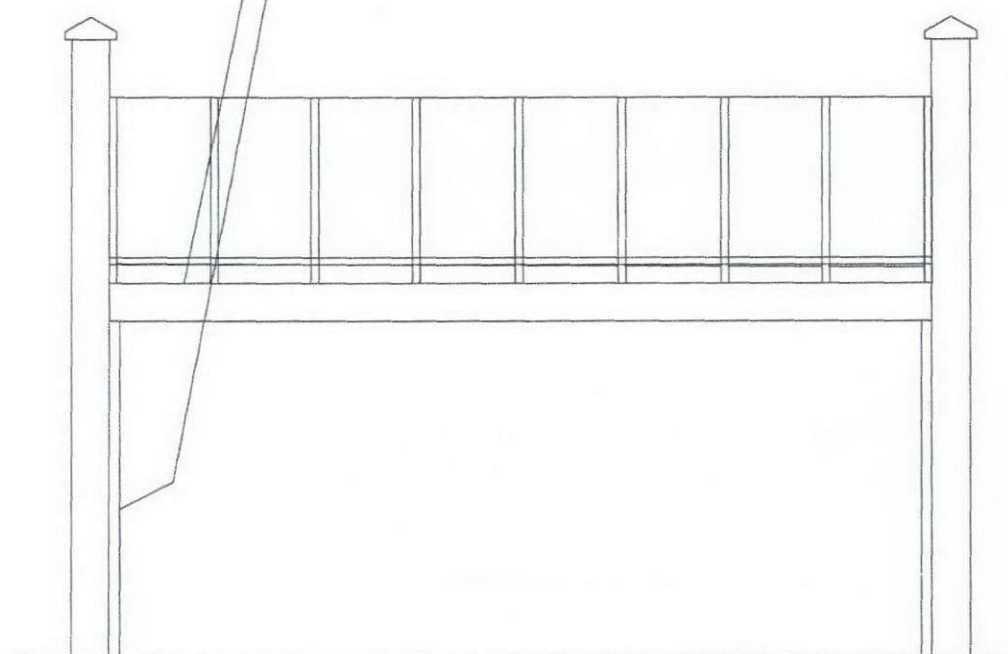

Front Elevation

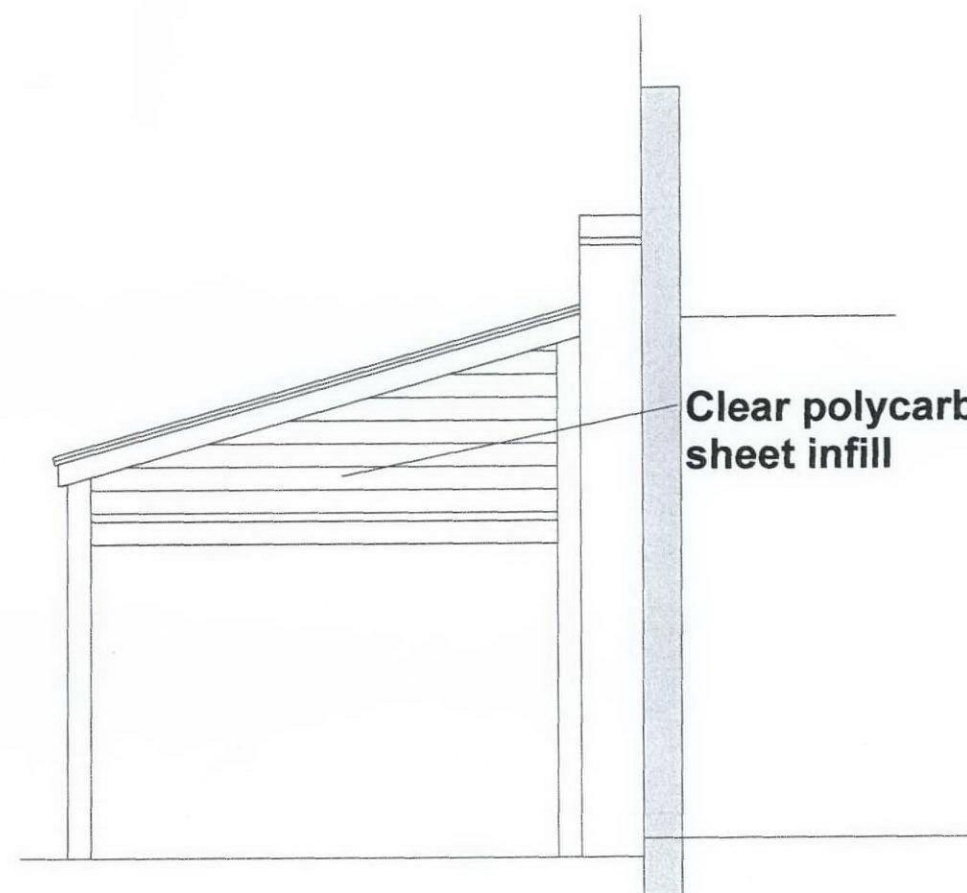

Clear polycarbonate
sheet infill

Side Elevation

Architect:
P W Lee and Associates
13 Langton Place
London SW18 5AZ
T: 020 8870 2261

Project title:
**334 Kilburn High Road
London NW6 2QN**

**NewRoof & Supporting
Timber Structure to Front
Area**

Drawing title:
Front & Side Elevations

Scale: 1: 50 @ A3
Date: 28/06/2010

Drg No. **J394/02**