



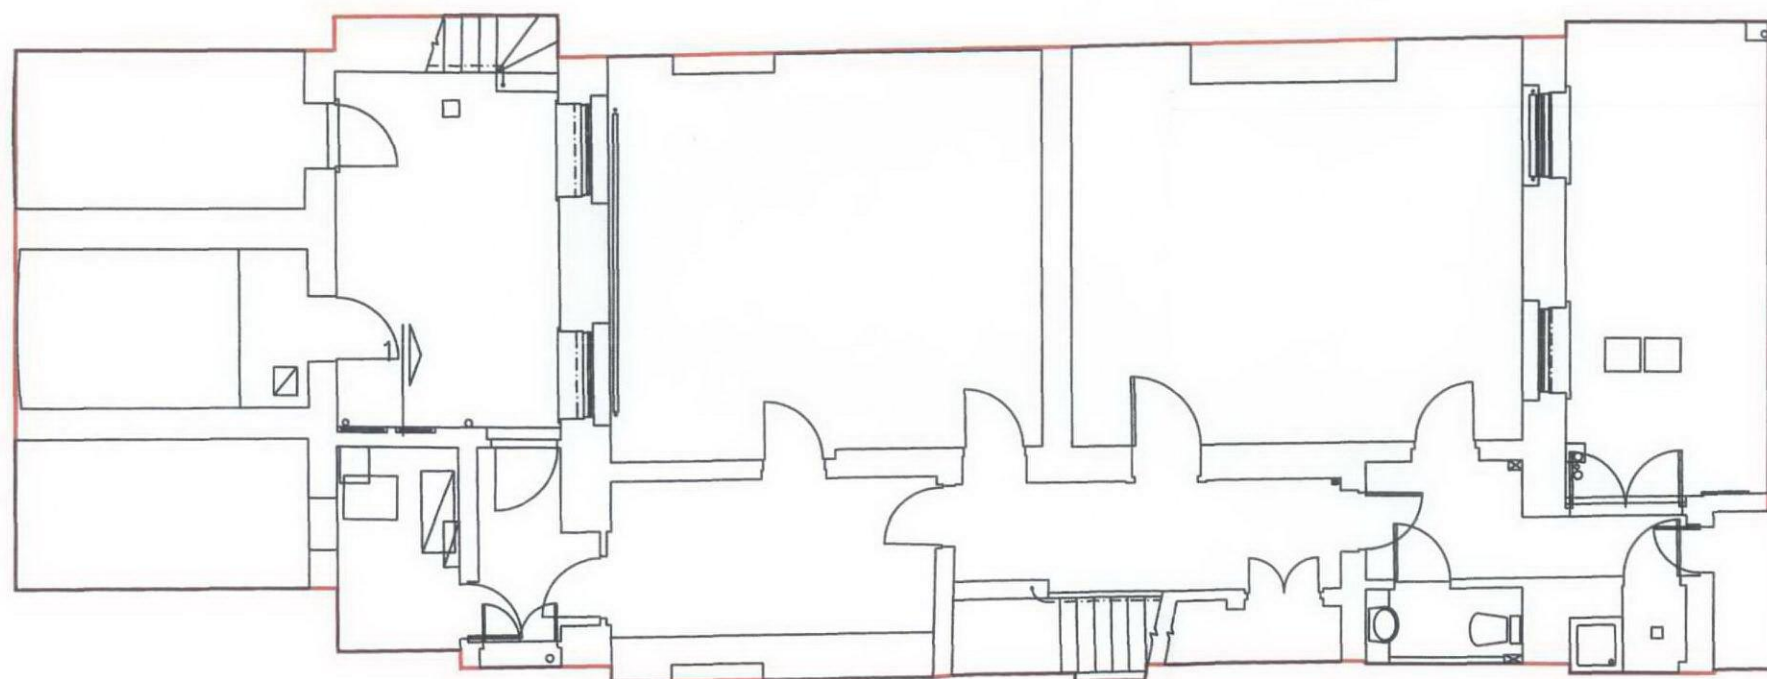

Russell Square

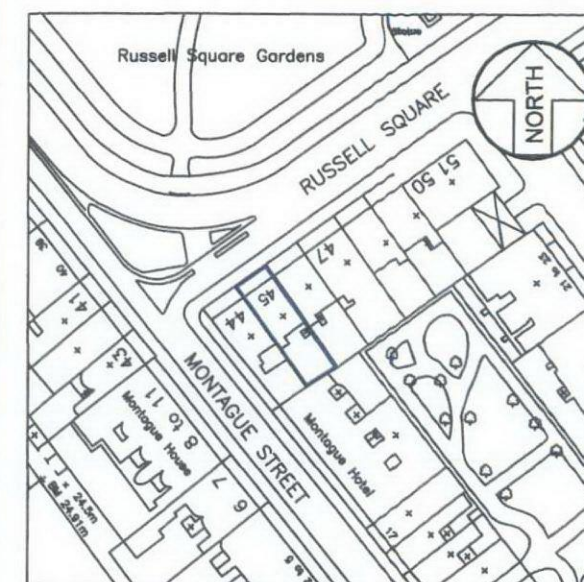

Montague Street



Client



THE BEDFORD ESTATES
29a Montague Street
London
WC1B 5BL

Tel: 0207 636 2885

Fax: 0207 255 1729



Cadplan
Cadplan Land & Building Surveyors
18-20 Greatness Road, Sevenoaks, Kent TN14 5BY
Tel: 01732 469100 Fax: 01732 469101
E-mail: post@cadplan.co.uk Web: www.cadplan.co.uk

Project

No 45 Russell Sq
London
WC1B 4 JP

Title **Proposed**
Basement Floor Plan

Drawn by
M.J.H

Checked by
G.J.E.

Scale
A3@1:100

Date
July 2010

Project no.	Dwg. no.	Revision	Prelim.
5393	001		