

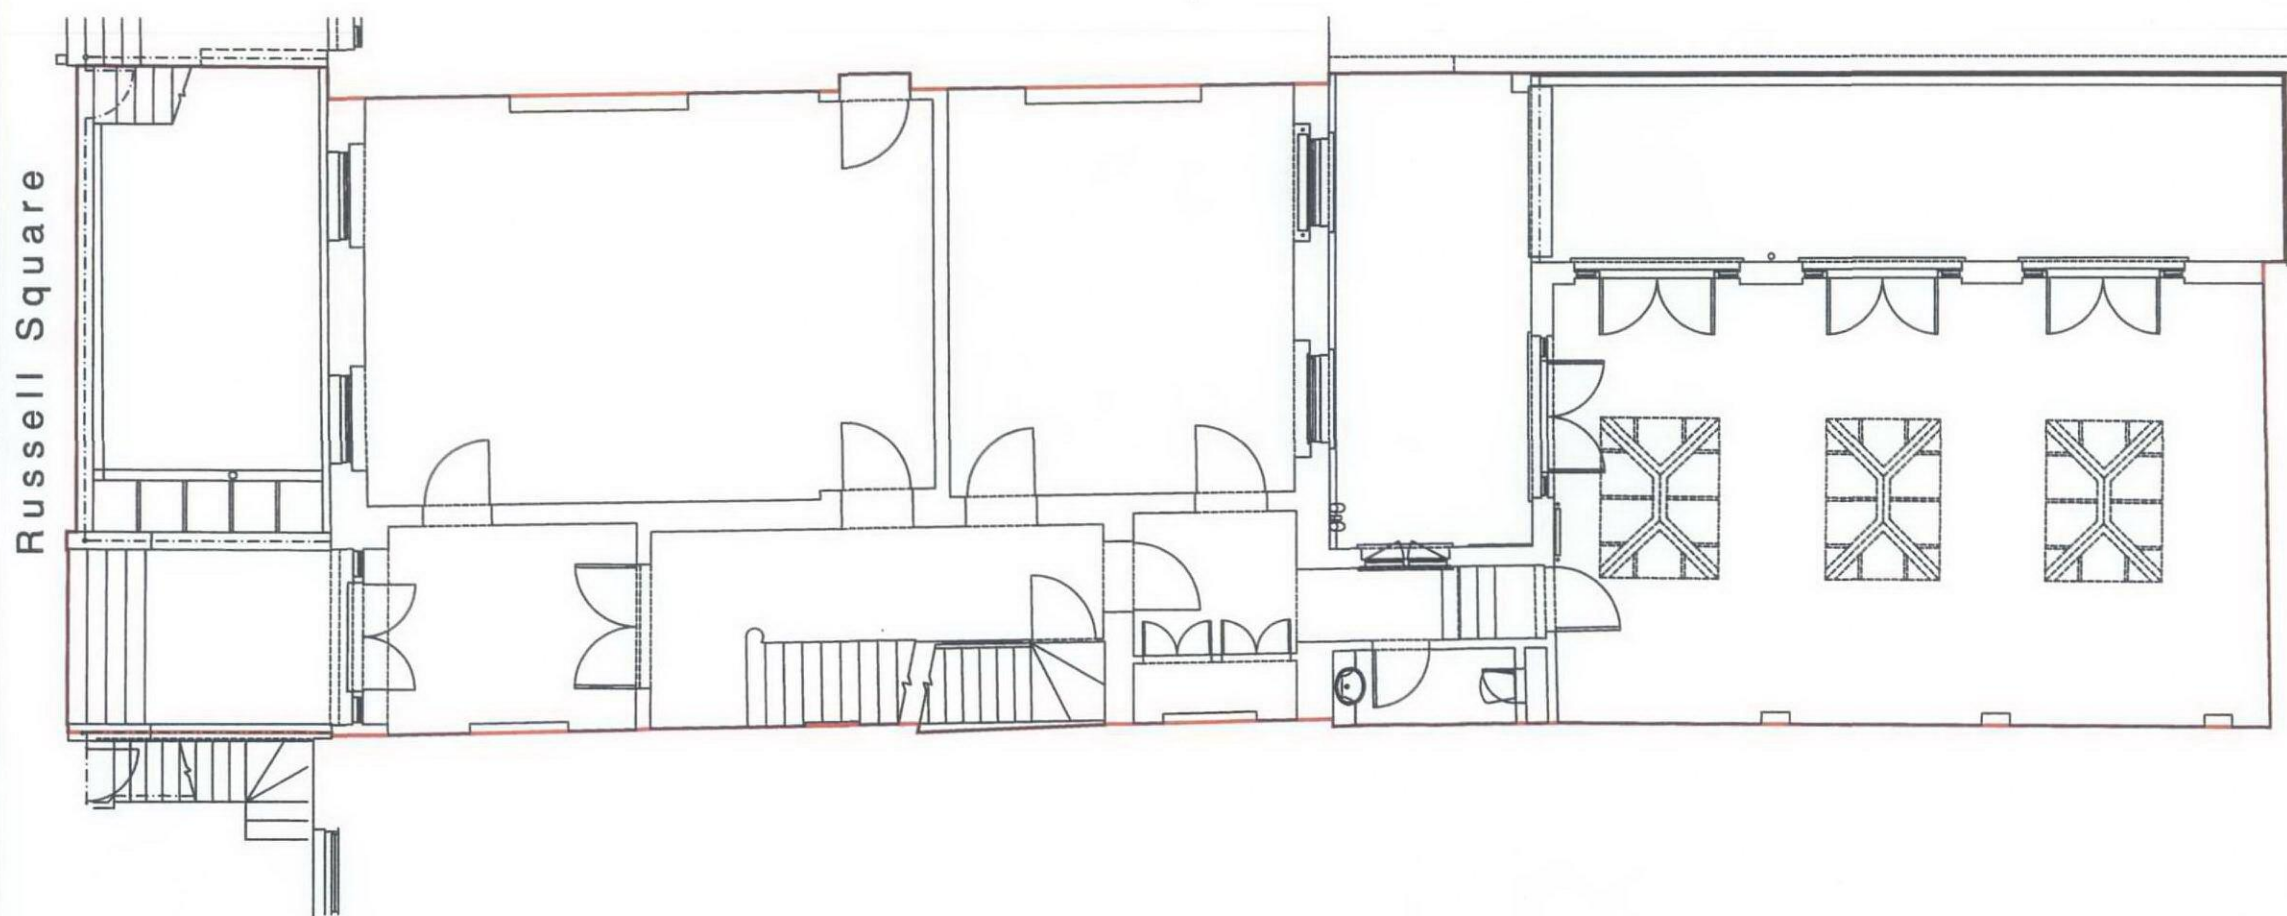


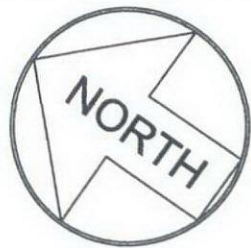

Russell Square

Montague Street

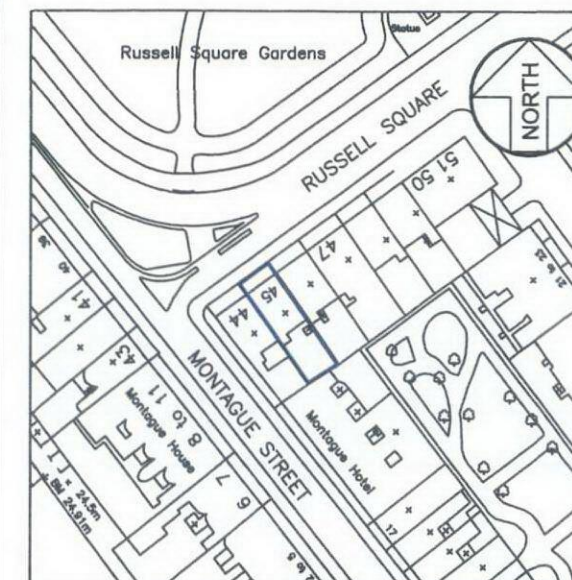

Client



THE BEDFORD ESTATES
29a Montague Street
London
WC1B 5BL

Tel: 0207 636 2885

Fax: 0207 255 1729



Cadplan Land & Building Surveyors

18-20 Greatness Road, Sevenoaks, Kent TN14 5BY

Tel : 01732 469100 Fax : 01732 469101

E-mail : post@cadplan.co.uk Web : www.cadplan.co.uk

Project

No 45 Russell Sq
London
WC1B 4JP

Title **Proposed**
Ground Floor Plan

Drawn by
M.J.H

Checked by
G.J.E.

Scale
A3@1:100

Date
July 2010

Project no.	Dwg. no.	Revision	Prelim.
5393	002		