



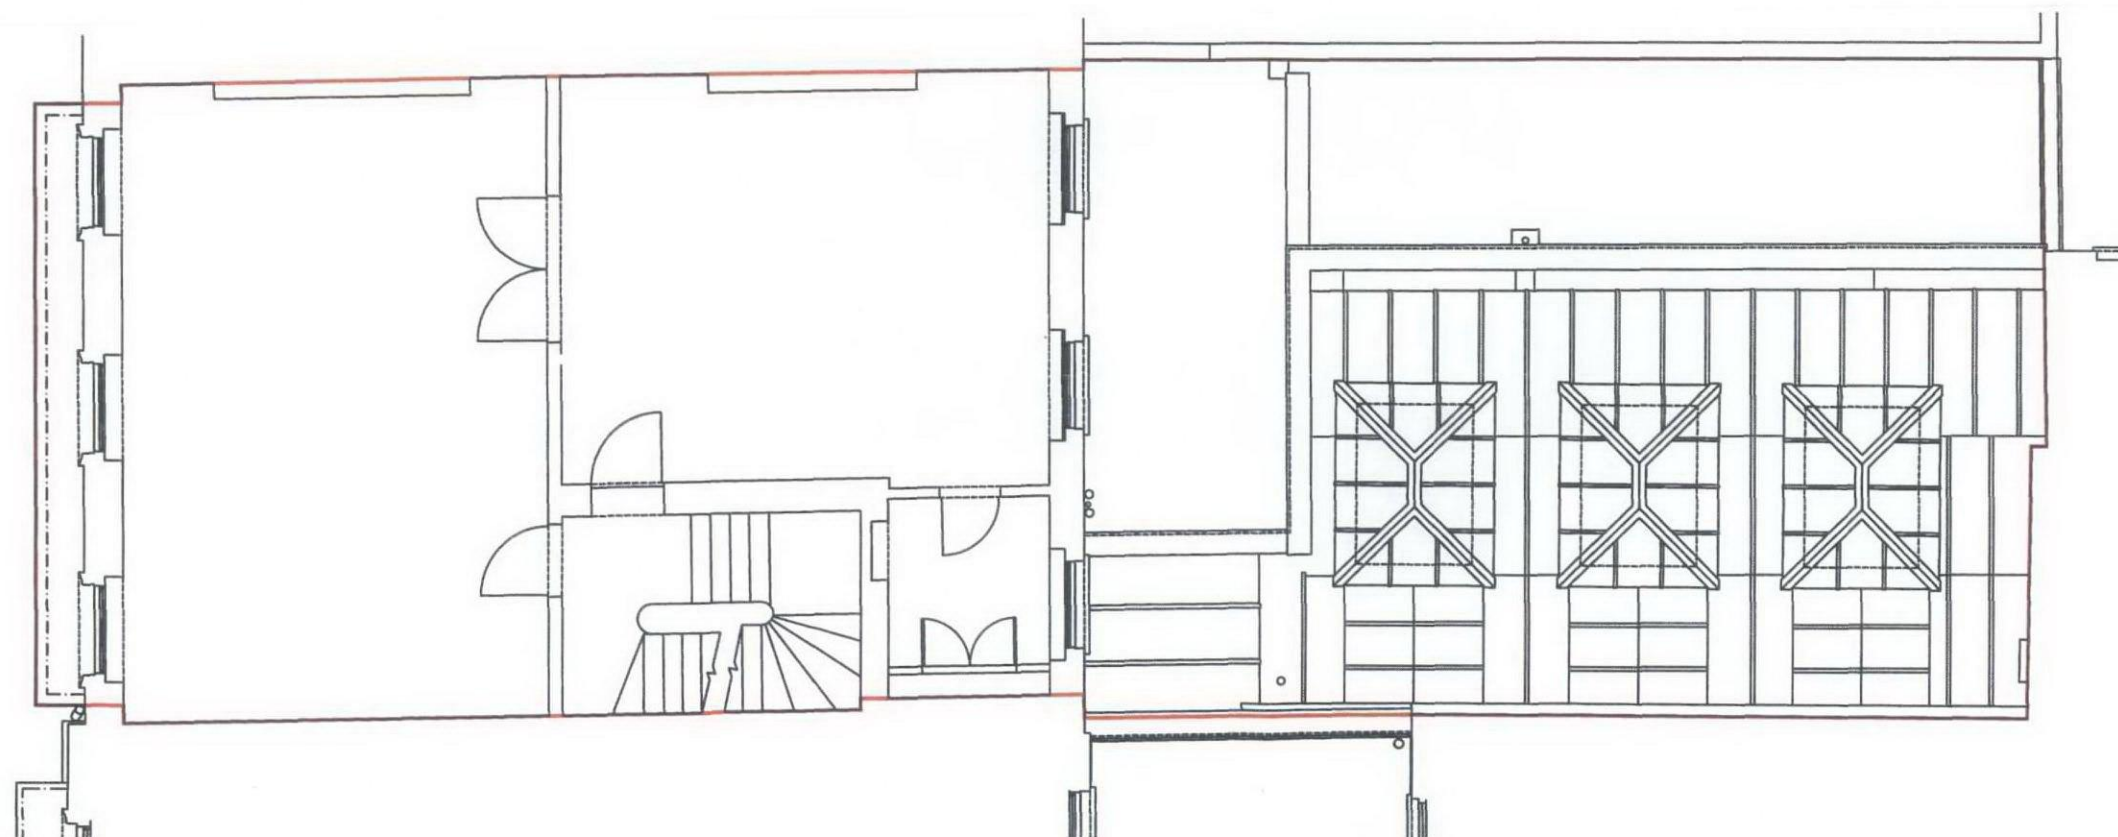

Russell Square

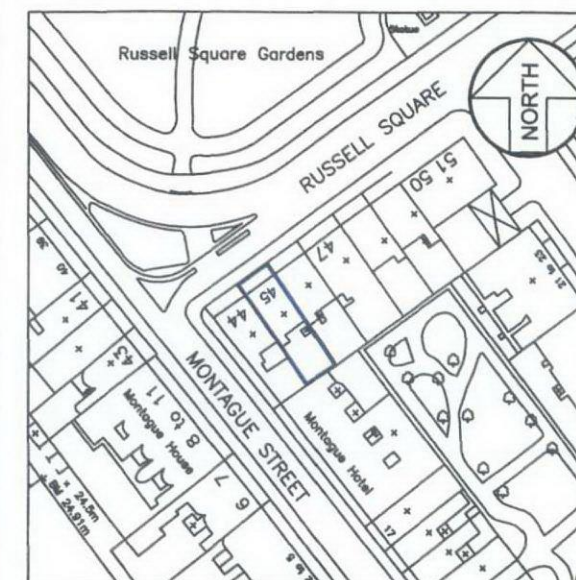

Montague Street



Client



**THE
BEDFORD
ESTATES**
29a Montague Street
London
WC1B 5BL

Tel: 0207 636 2885

Fax: 0207 255 1729



Cadplan Land & Building Surveyors

18-20 Greatness Road, Sevenoaks, Kent TN14 5BY

Tel: 01732 469100 Fax: 01732 469101

E-mail: post@cadplan.co.uk Web: www.cadplan.co.uk

Project

**No 45 Russell Sq
London
WC1B 4JP**

Title **Proposed**

First Floor Plan

Drawn by

M.J.H

Checked by

G.J.E.

Scale

A3@1:100

Date

July 2010

Project no.

5393

Dwg. no.

003

Revision

Prelim.