

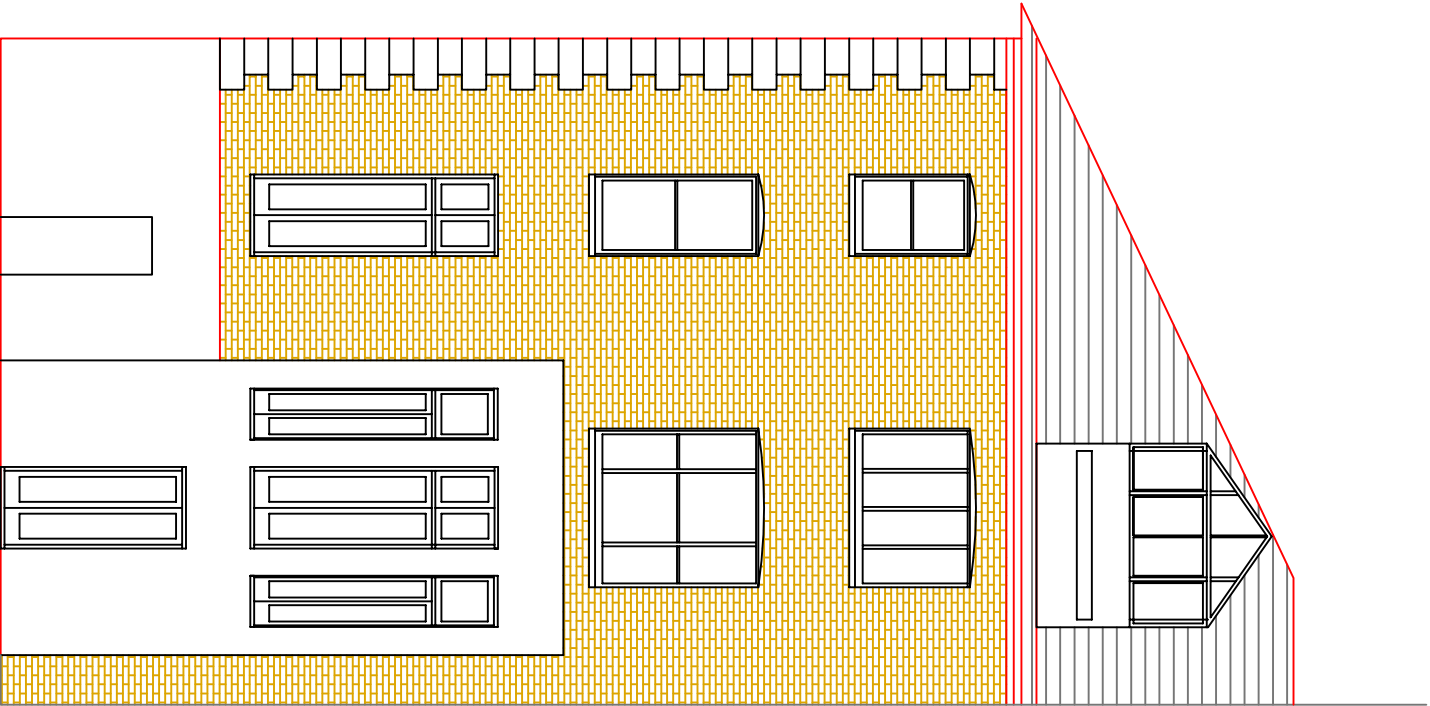


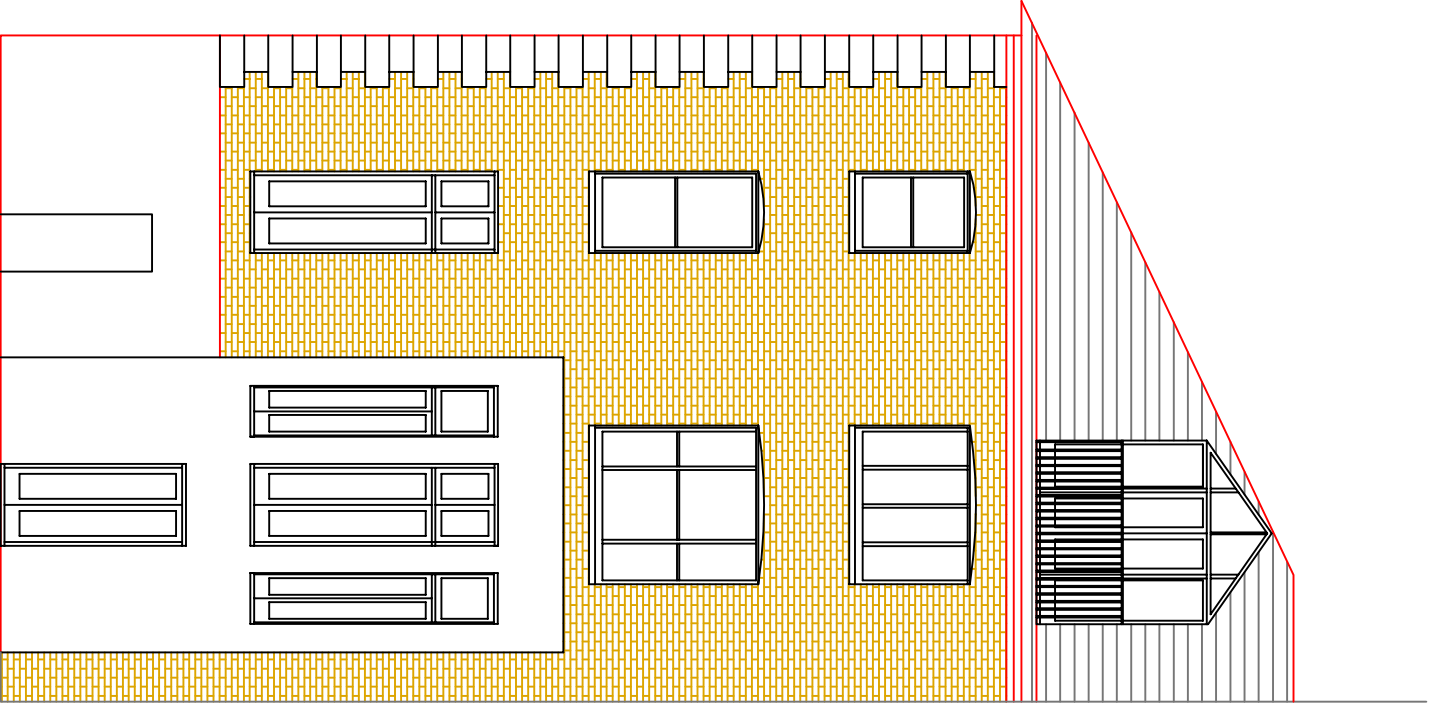

EXISTING

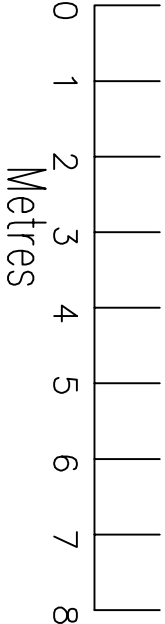

PROPOSED

AMENDMENTS		
REF	DATE	DESCRIPTION

Site: 1 Belsize Park London NW3 4ET
Title: Existing & Proposed Rear Elevations
Scale: 1:100
Client: Marc Boettcher
Drawing NO: 10/DB/14/1