


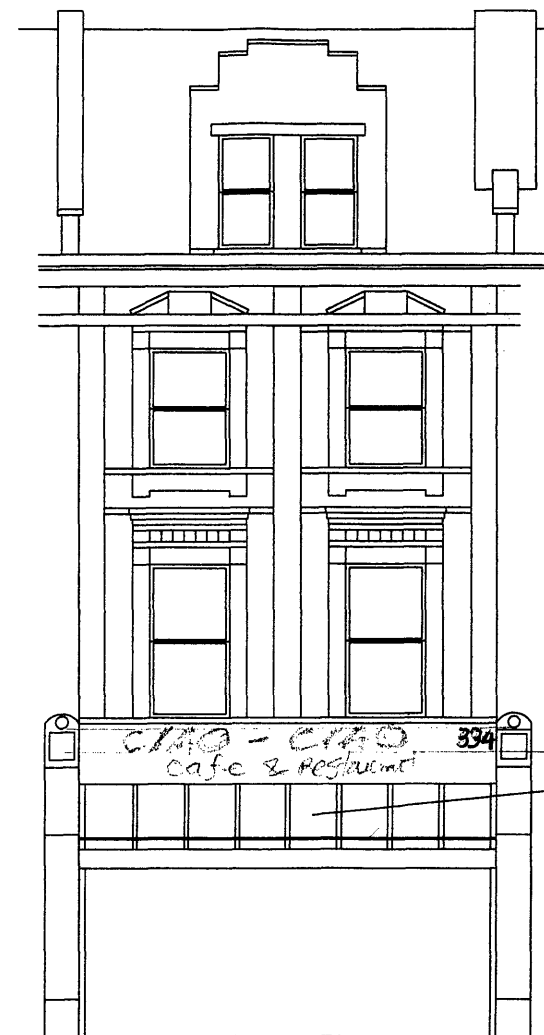

Existing Front Elevation



Proposed Verandah Roofing
in Front of Existing Elevation

clear polycarbonate
roof sheeting on timber
rafters, beams and posts

Architect:
P W Lee and Associates
13 Langton Place
London SW18 5AZ
T: 020 8870 2261

Project title:
**334 Kilburn High Road
London NW6 2QN**

**NewRoof & Supporting
Timber Structure to Front
Area**

Drawing title:
**Front Elevation
Existing and Proposed**

Scale: 1: 100 @ A3
Date: 09/07/2010

Drg No. **J394/04**