

Client **Mr. Mike Hudson**


Project **36 Glenilla Road
London
NW3 4AN**

Scale **1:50 @ A3**

Date **Aug 10**


Drawing Title **PROPOSED GROUND FLOOR PLAN**

Drawing No. **10-039-23 (sheet 1 of 9)**

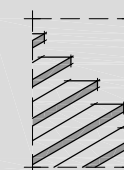

**the basement
design studio**

Suite 17, Maple Court, Grove Park, White Waltham, SL6 3LW
tel. 01628-826066 www.basementdesignstudio.co.uk

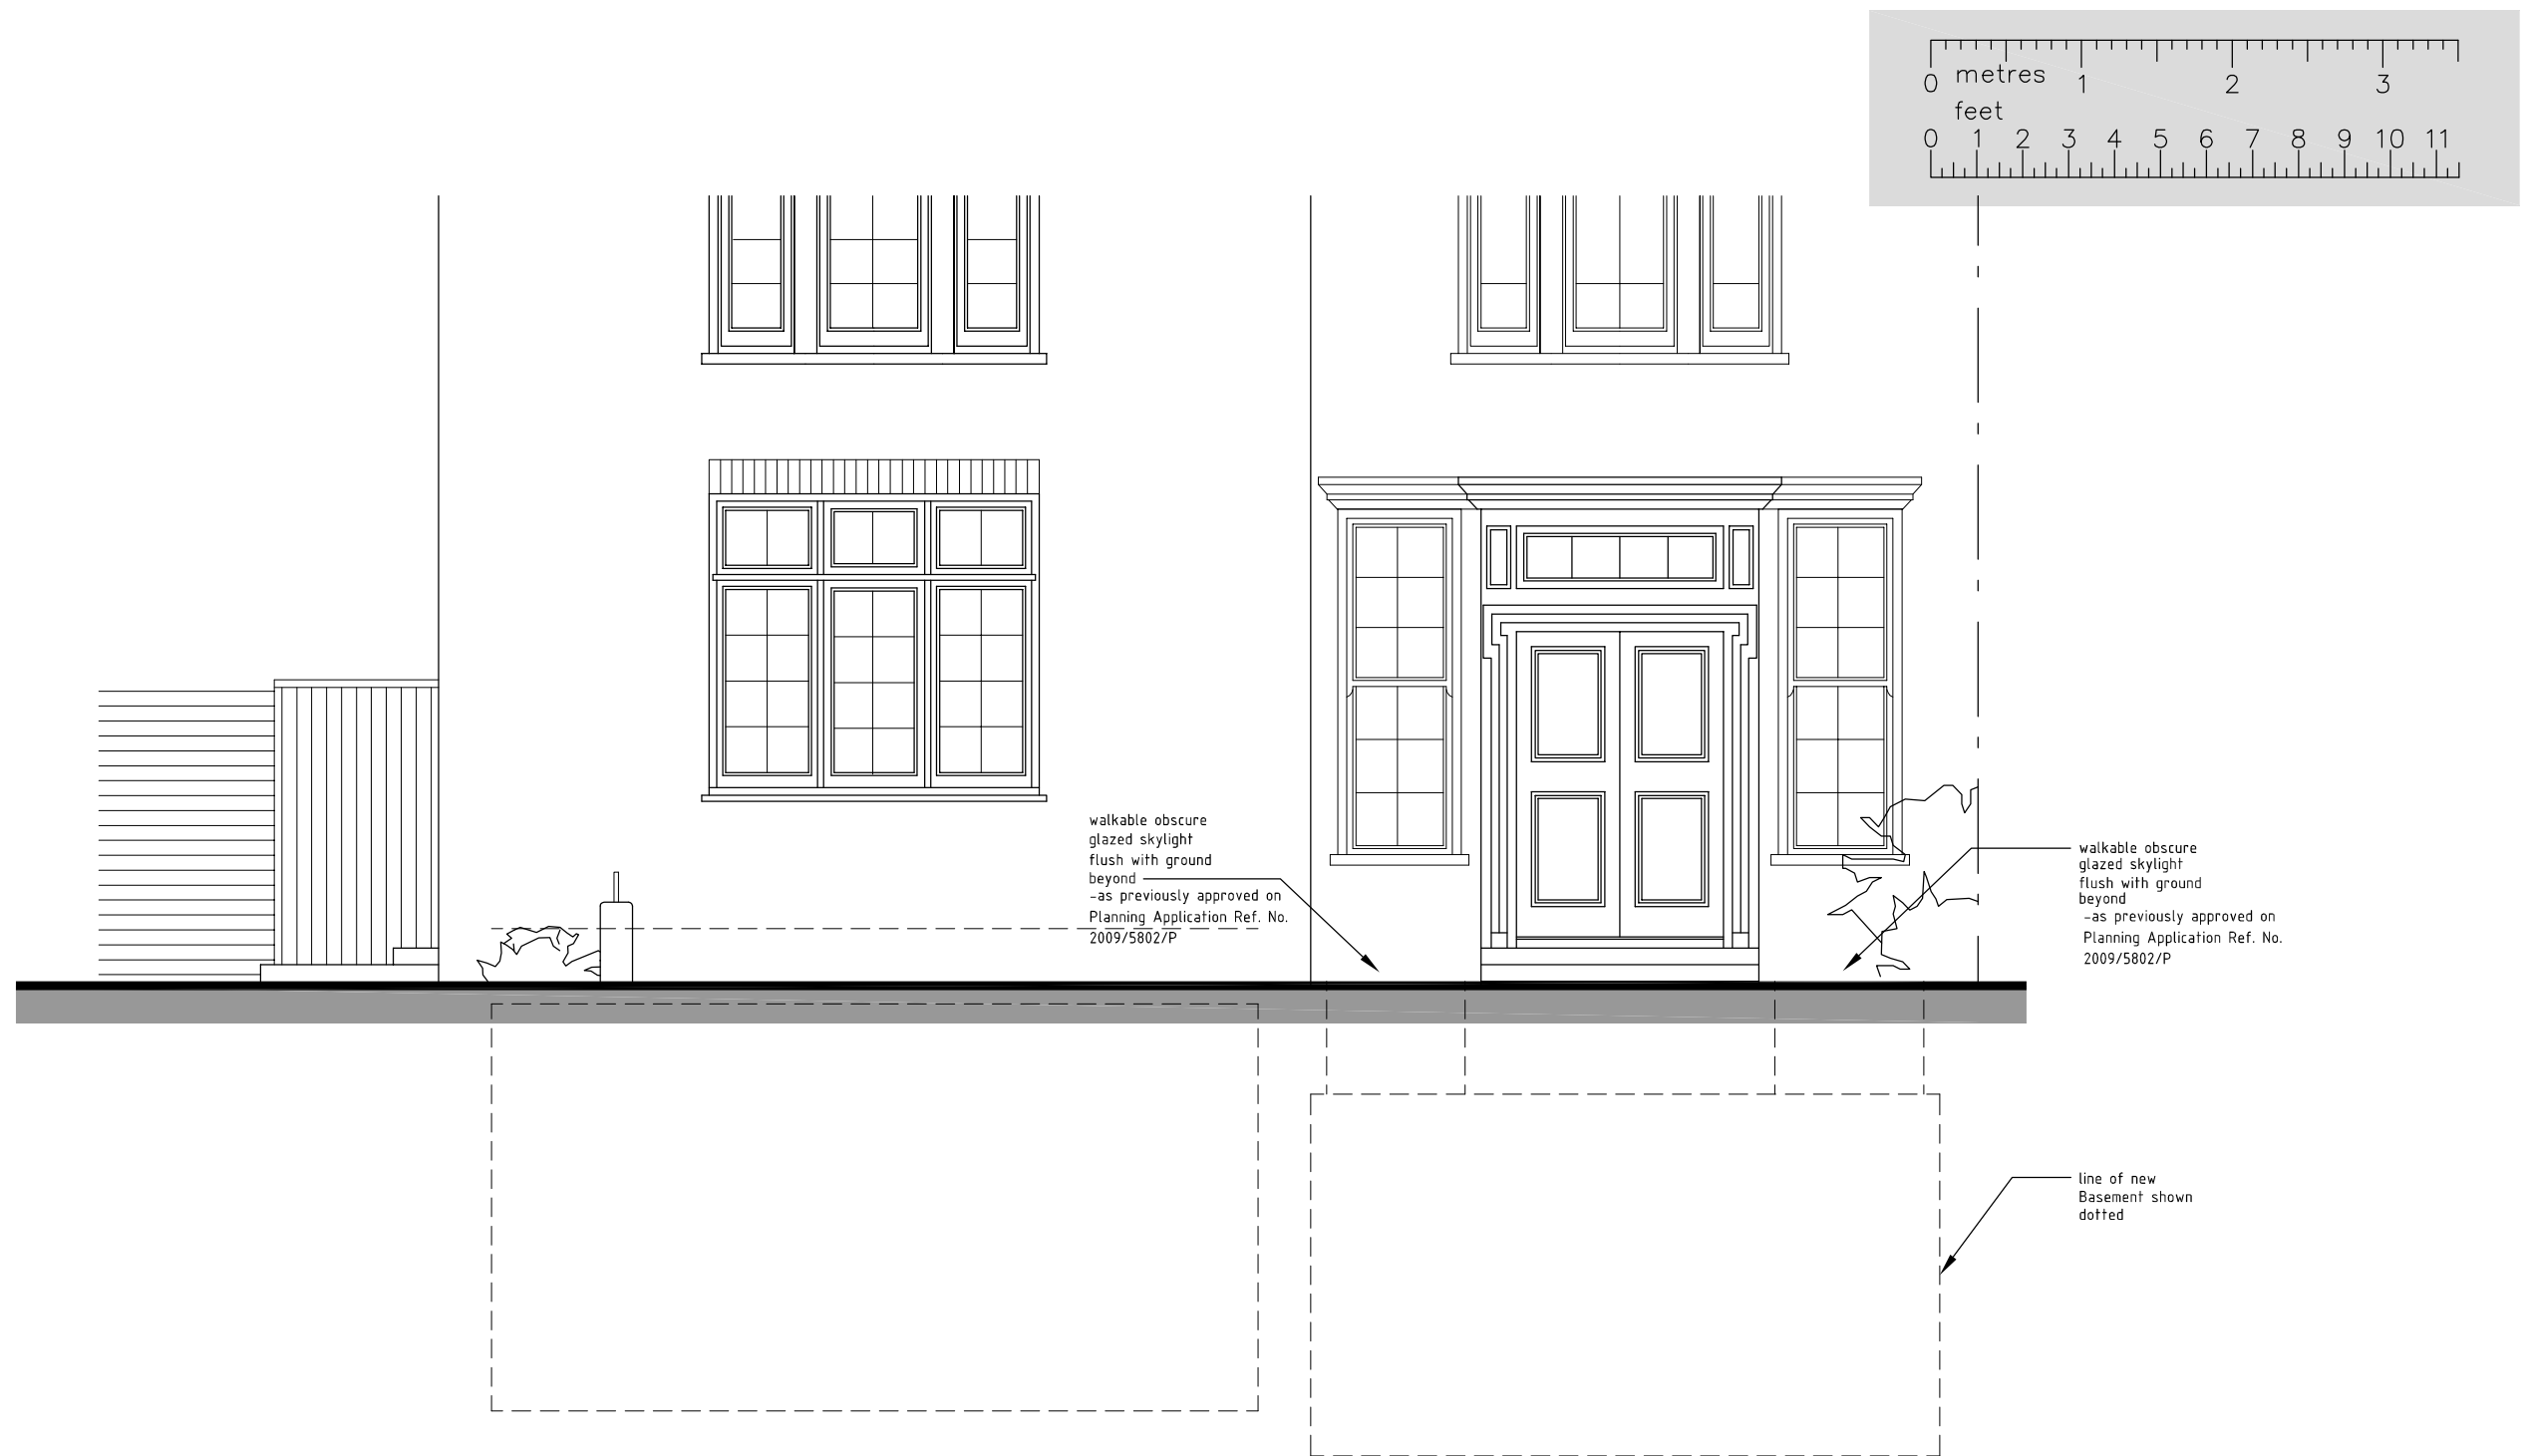

FRONT ELEVATION (AS PROPOSED)

Client Mr. Mike Hudson


Project 36 Glenilla Road
London
NW3 4AN

Scale 1:50 @ A3

Date Aug 10



Drawing Title PROPOSED FRONT ELEVATION

Drawing No. 10-039-23 (sheet 3 of 9)

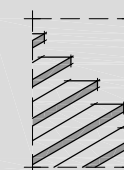

the basement
design studio

Suite 17, Maple Court, Grove Park, White Waltham. SL6 3LW
tel. 01628-826066 www.basementdesignstudio.co.uk

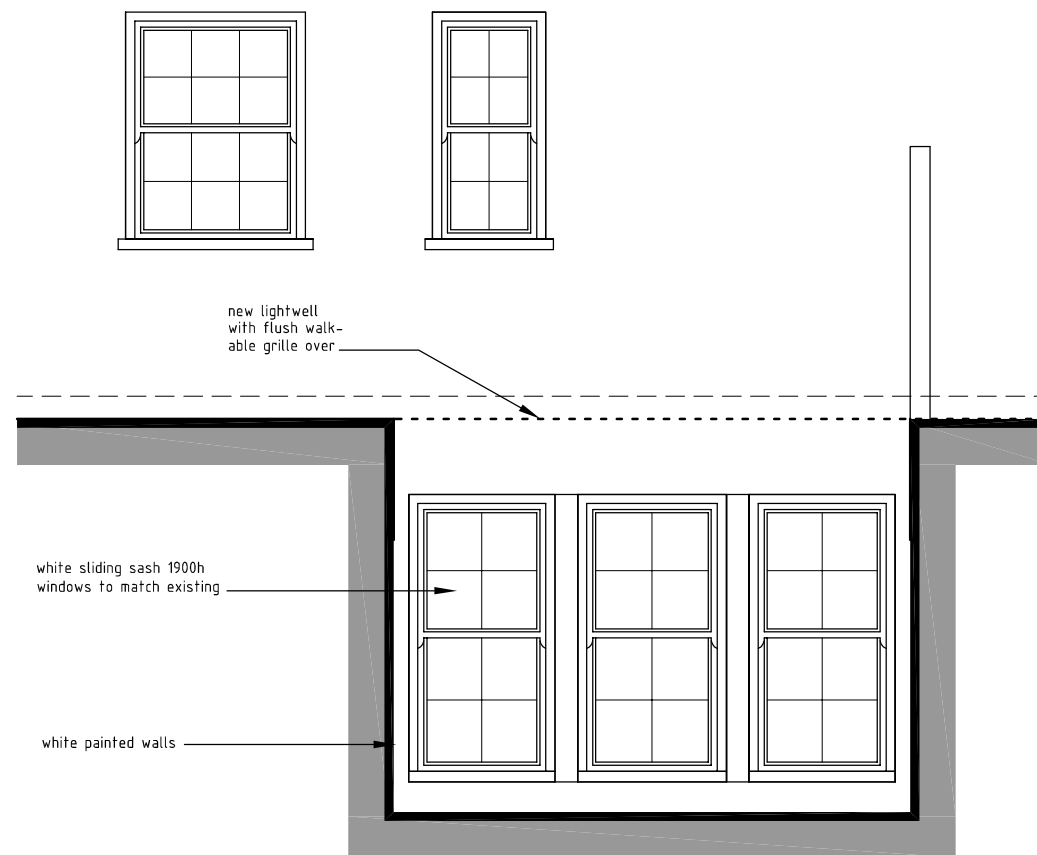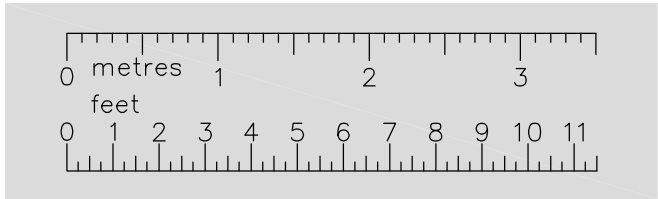

PART SIDE ELEVATION (AS PROPOSED)

Client Mr. Mike Hudson


Project 36 Glenilla Road
London
NW3 4AN

Scale 1:50 @ A3

Date Aug 10



Drawing Title PROPOSED FRONT ELEVATION

Drawing No. 10-039-23 (sheet 4 of 9)

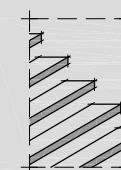

the basement
design studio

Suite 17, Maple Court, Grove Park, White Waltham. SL6 3LW
tel. 01628-826066 www.basementdesignstudio.co.uk

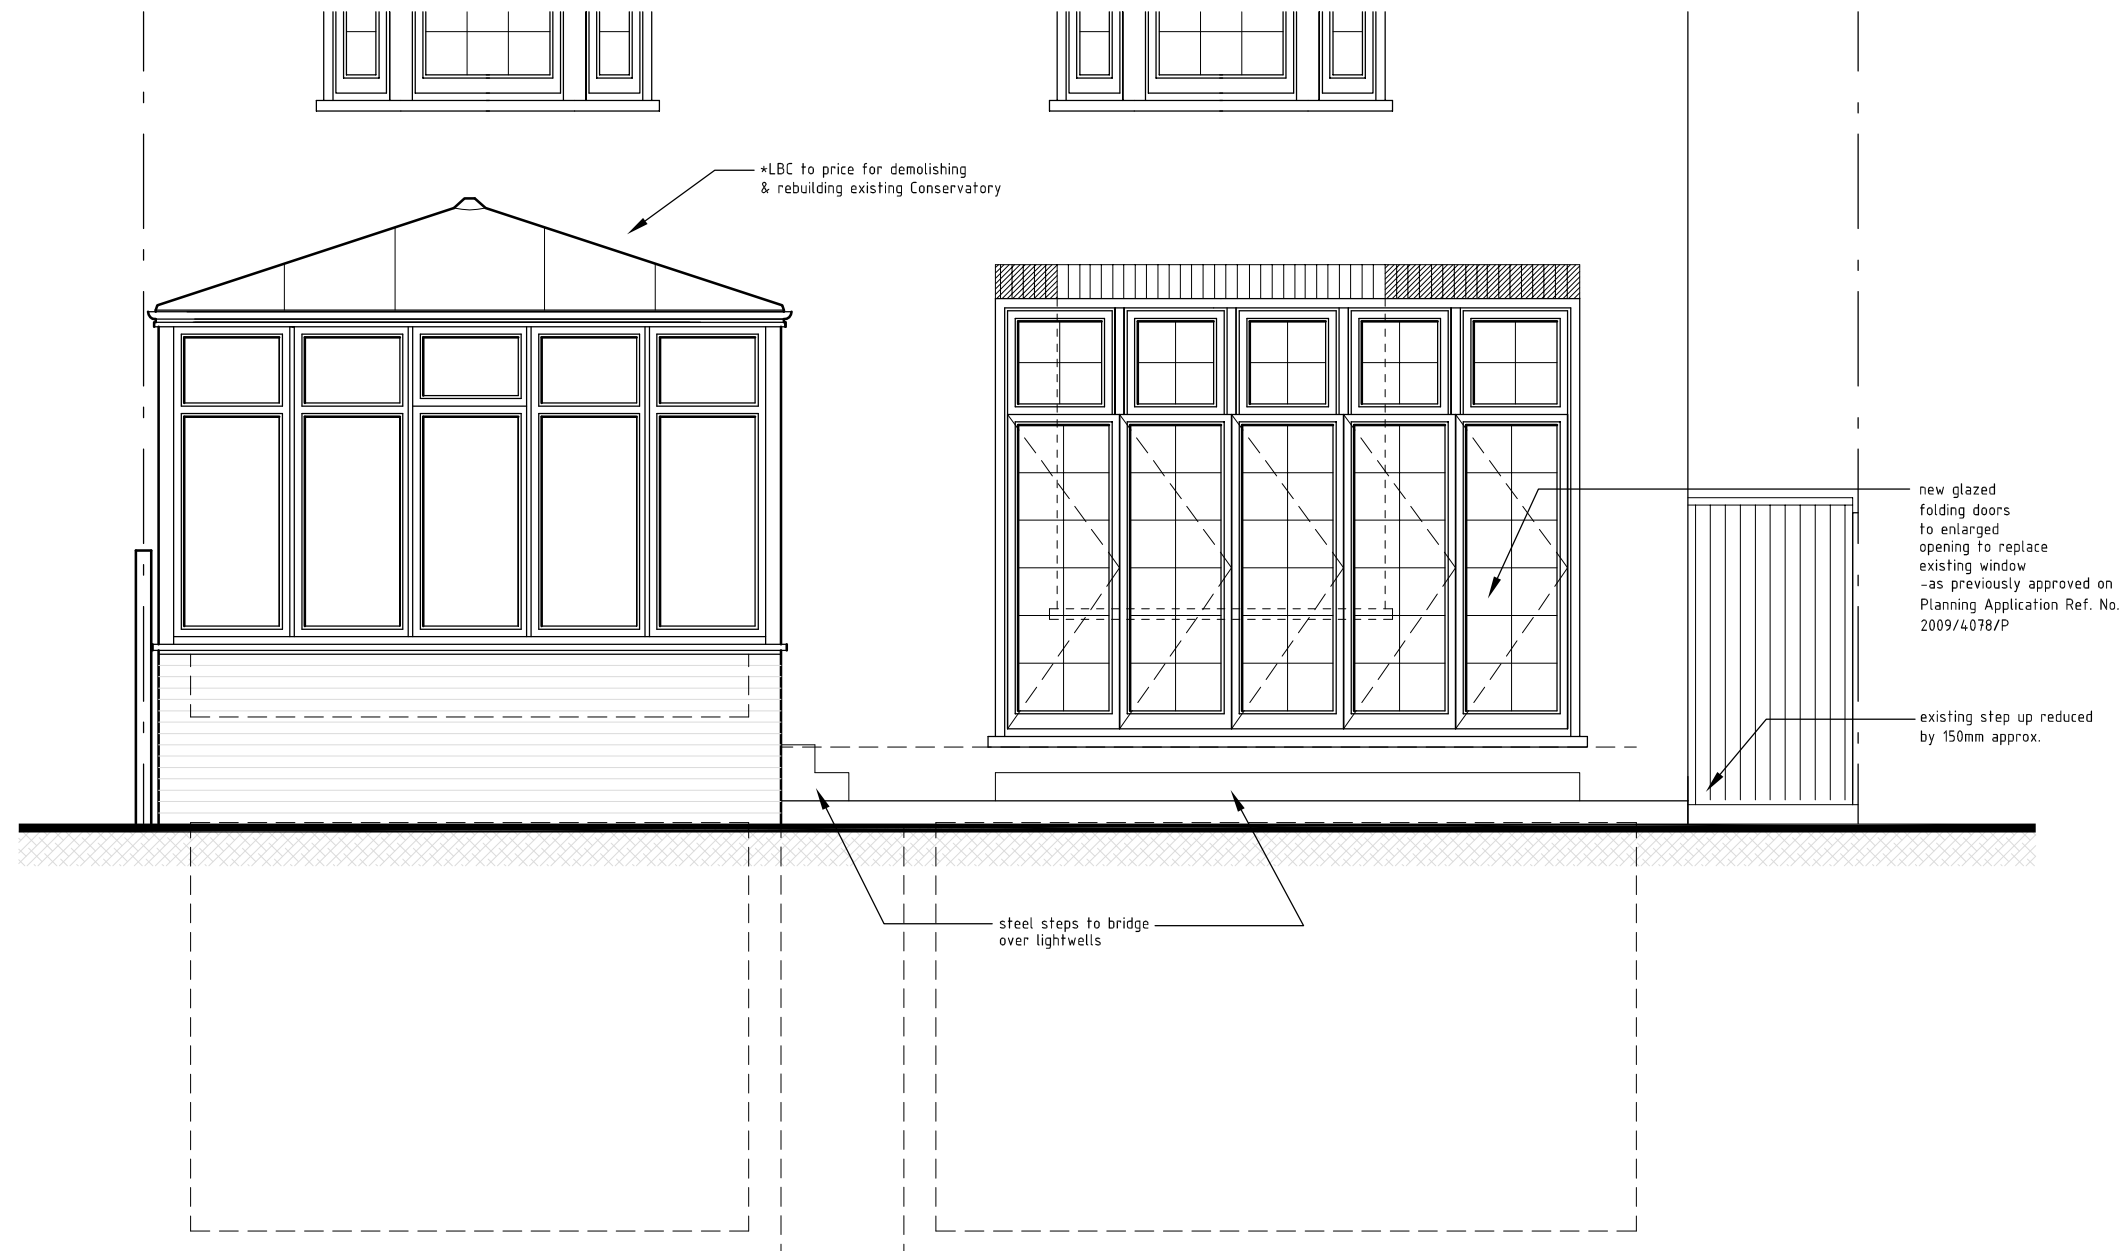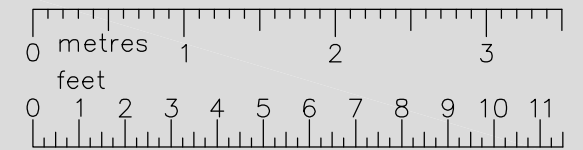

REAR ELEVATION (in true elevation-AS PROPOSED)

Client Mr. Mike Hudson

Project 36 Glenilla Road
London
NW3 4AN

Scale 1:50 @ A3

Date Aug 10



Drawing Title PROPOSED (true) REAR ELEVATION

Drawing No. 10-039-23 (sheet 5 of 9)



the basement
design studio

Suite 17, Maple Court, Grove Park, White Waltham. SL6 3LW
tel. 01628-826066 www.basementdesignstudio.co.uk

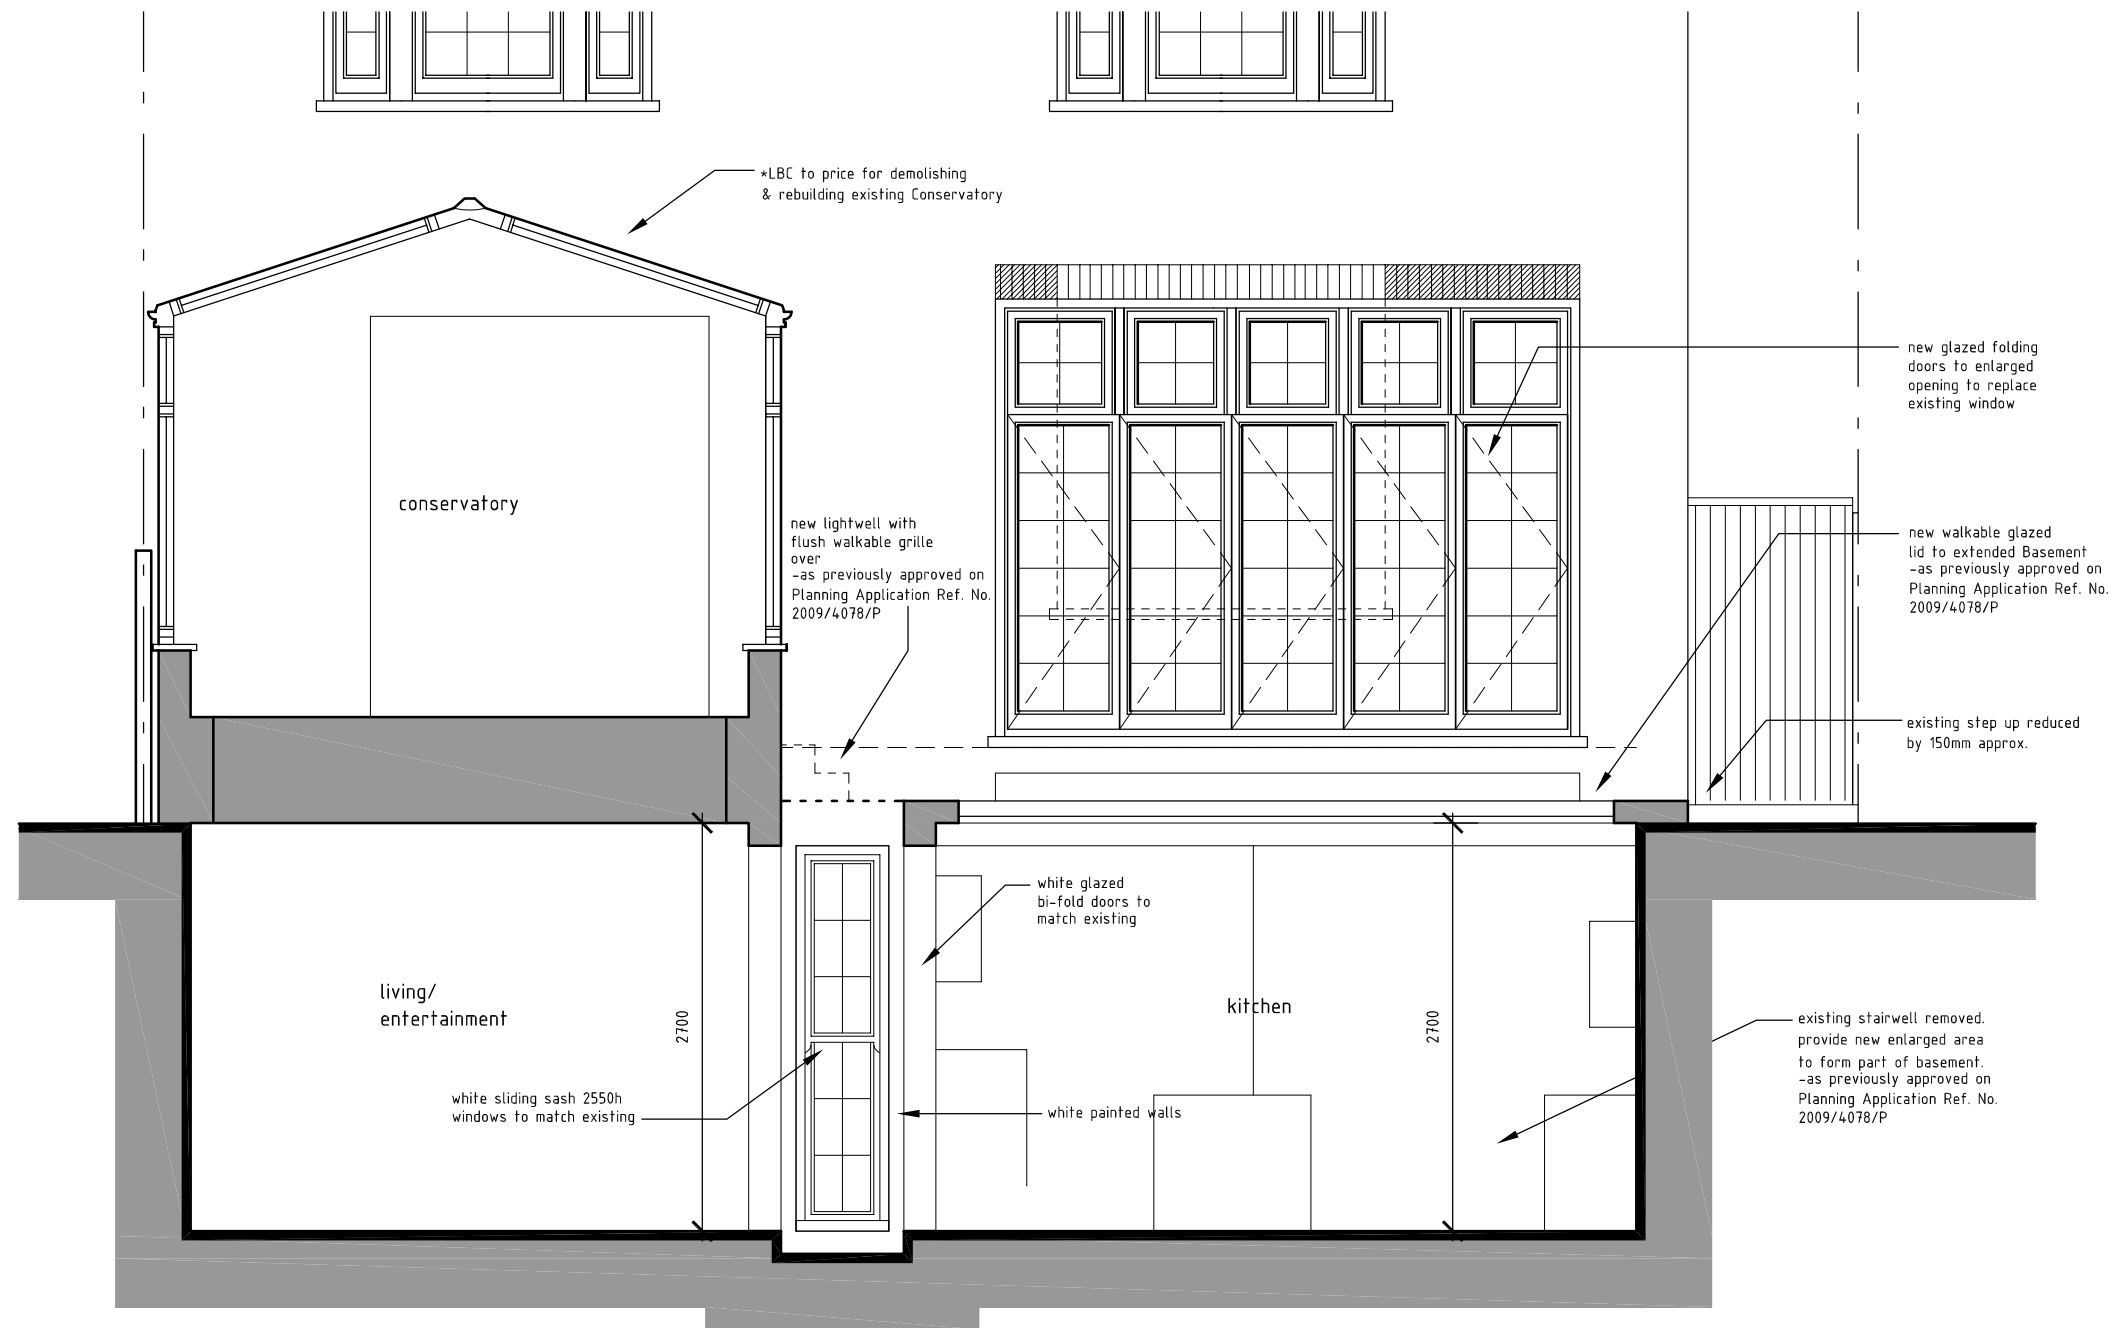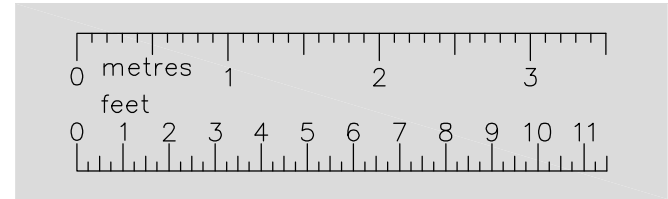

REAR ELEVATION (AS PROPOSED)

Client Mr. Mike Hudson


Project 36 Glenilla Road
London
NW3 4AN

Scale 1:50 @ A3

Date Aug 10



Drawing Title PROPOSED REAR ELEVATION

Drawing No. 10-039-23 (sheet 6 of 9)

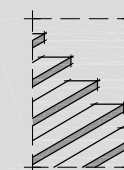

the basement
design studio

Suite 17, Maple Court, Grove Park, White Waltham. SL6 3LW
tel. 01628-826066 www.basementdesignstudio.co.uk

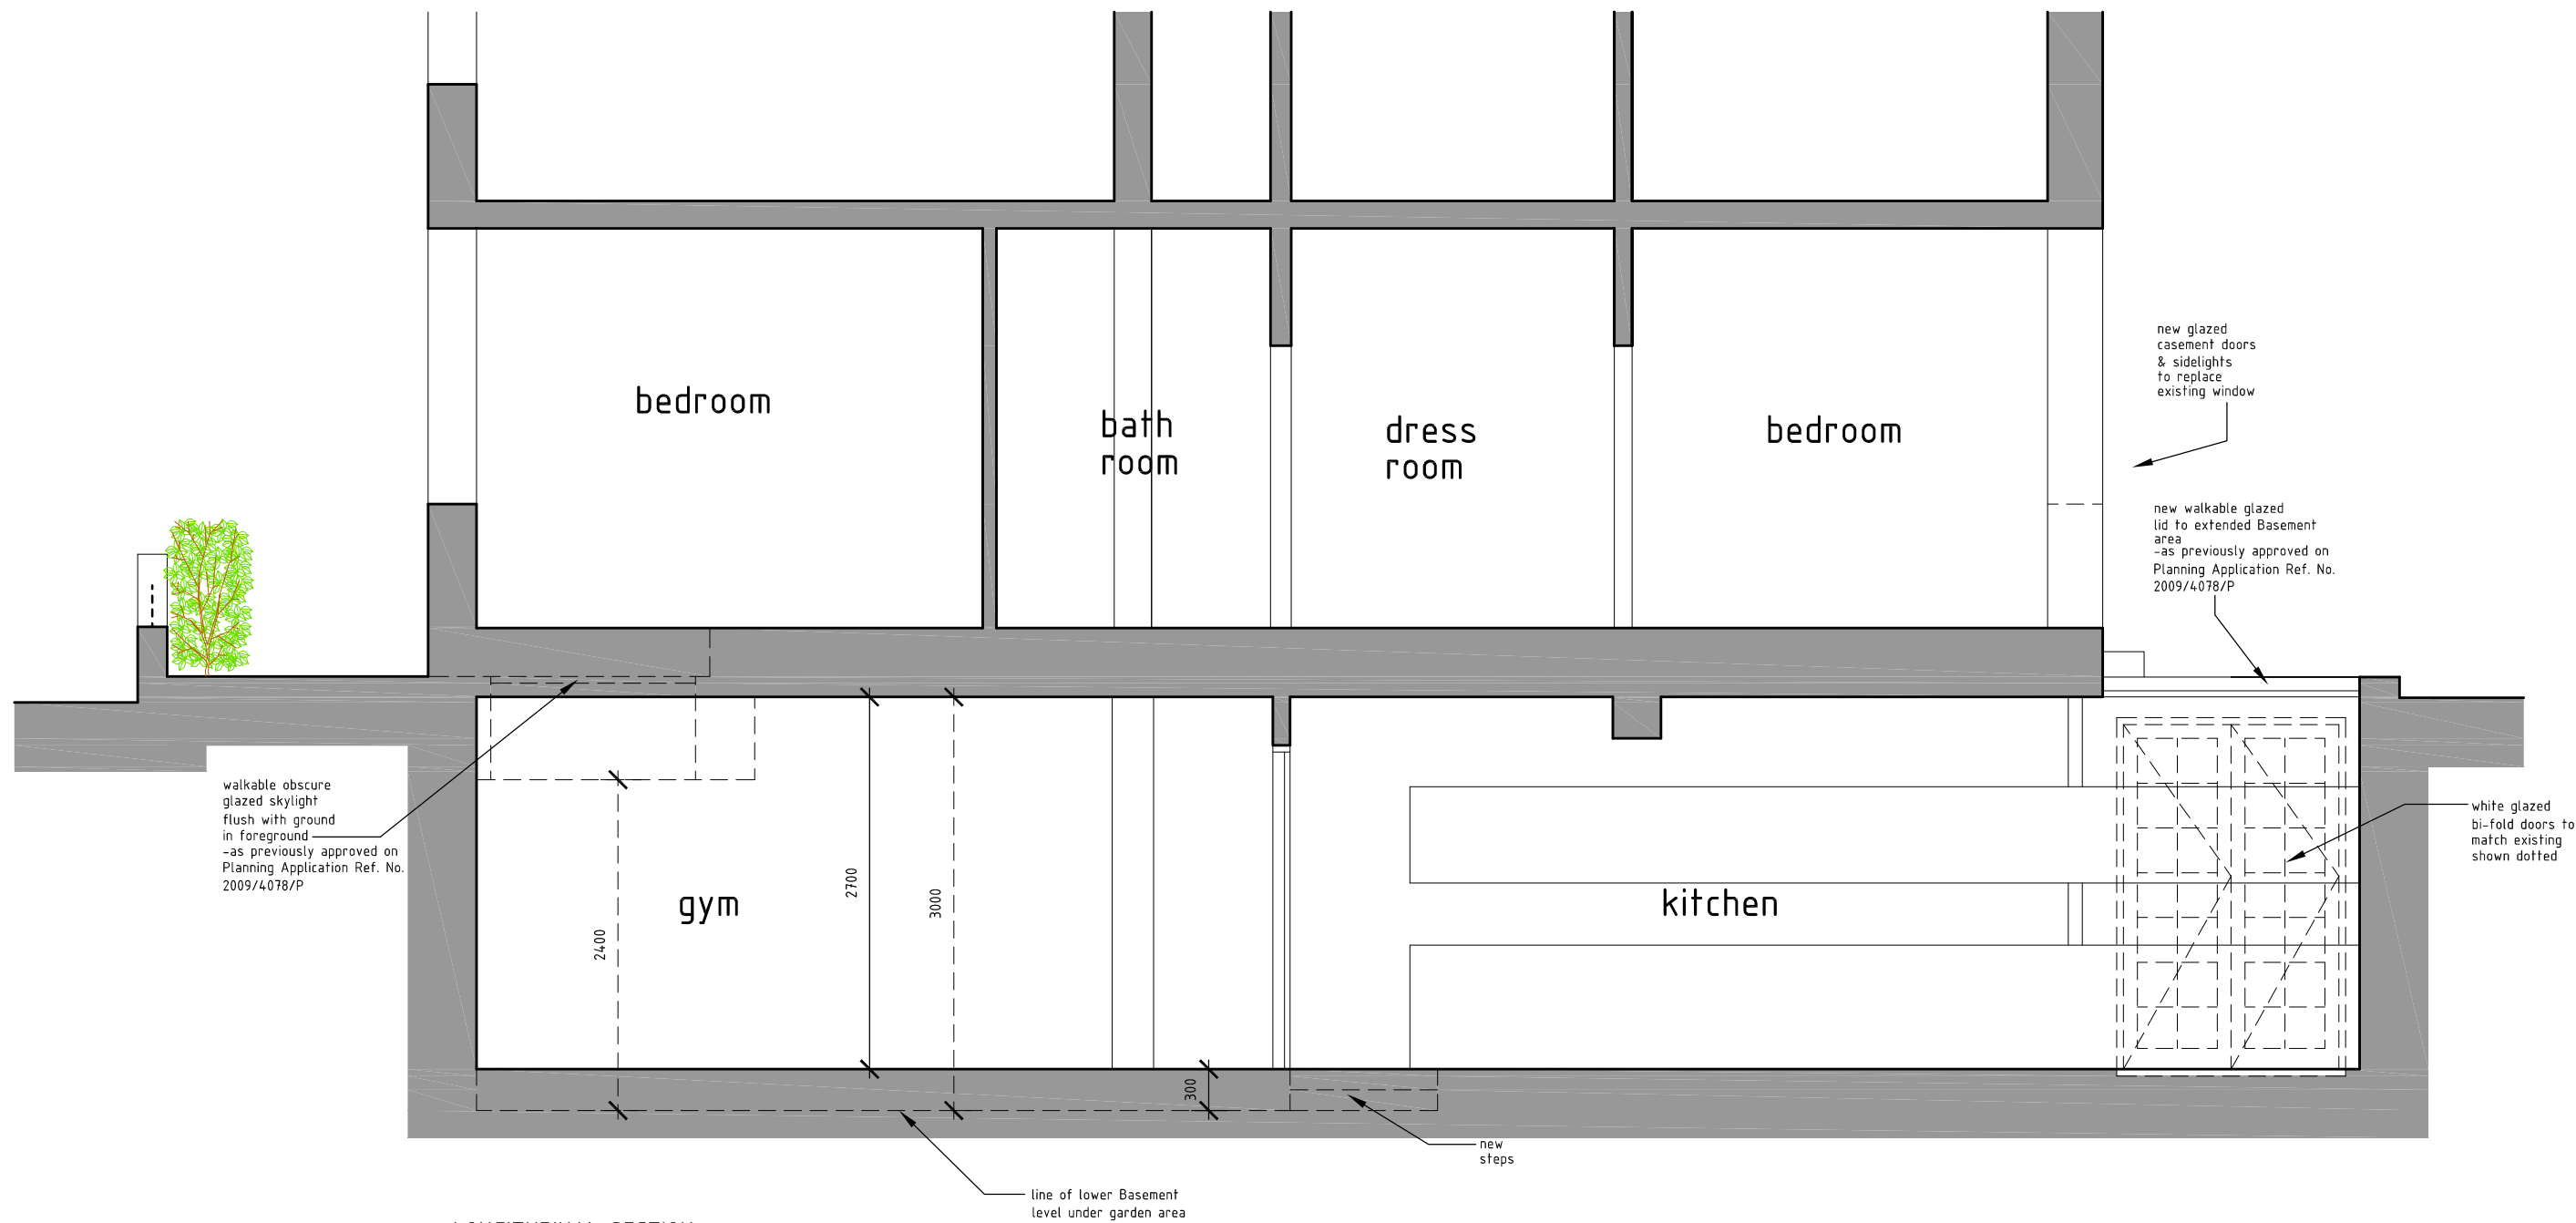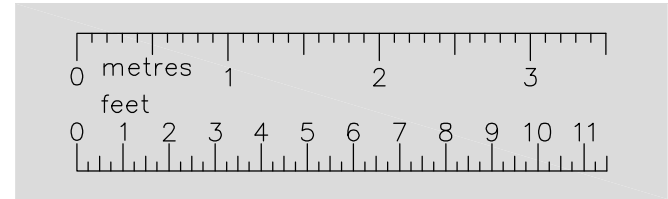

LONGITUDINAL SECTION (AS PROPOSED)

Client Mr. Mike Hudson


Project 36 Glenilla Road
London
NW3 4AN

Scale 1:50 @ A3

Date Aug 10



Drawing Title PROPOSED LONG SECTION

Drawing No. 10-039-23 (sheet 7 of 9)

 

the basement
design studio

Suite 17, Maple Court, Grove Park, White Waltham, SL6 3LW
tel. 01628-826066 www.basementdesignstudio.co.uk

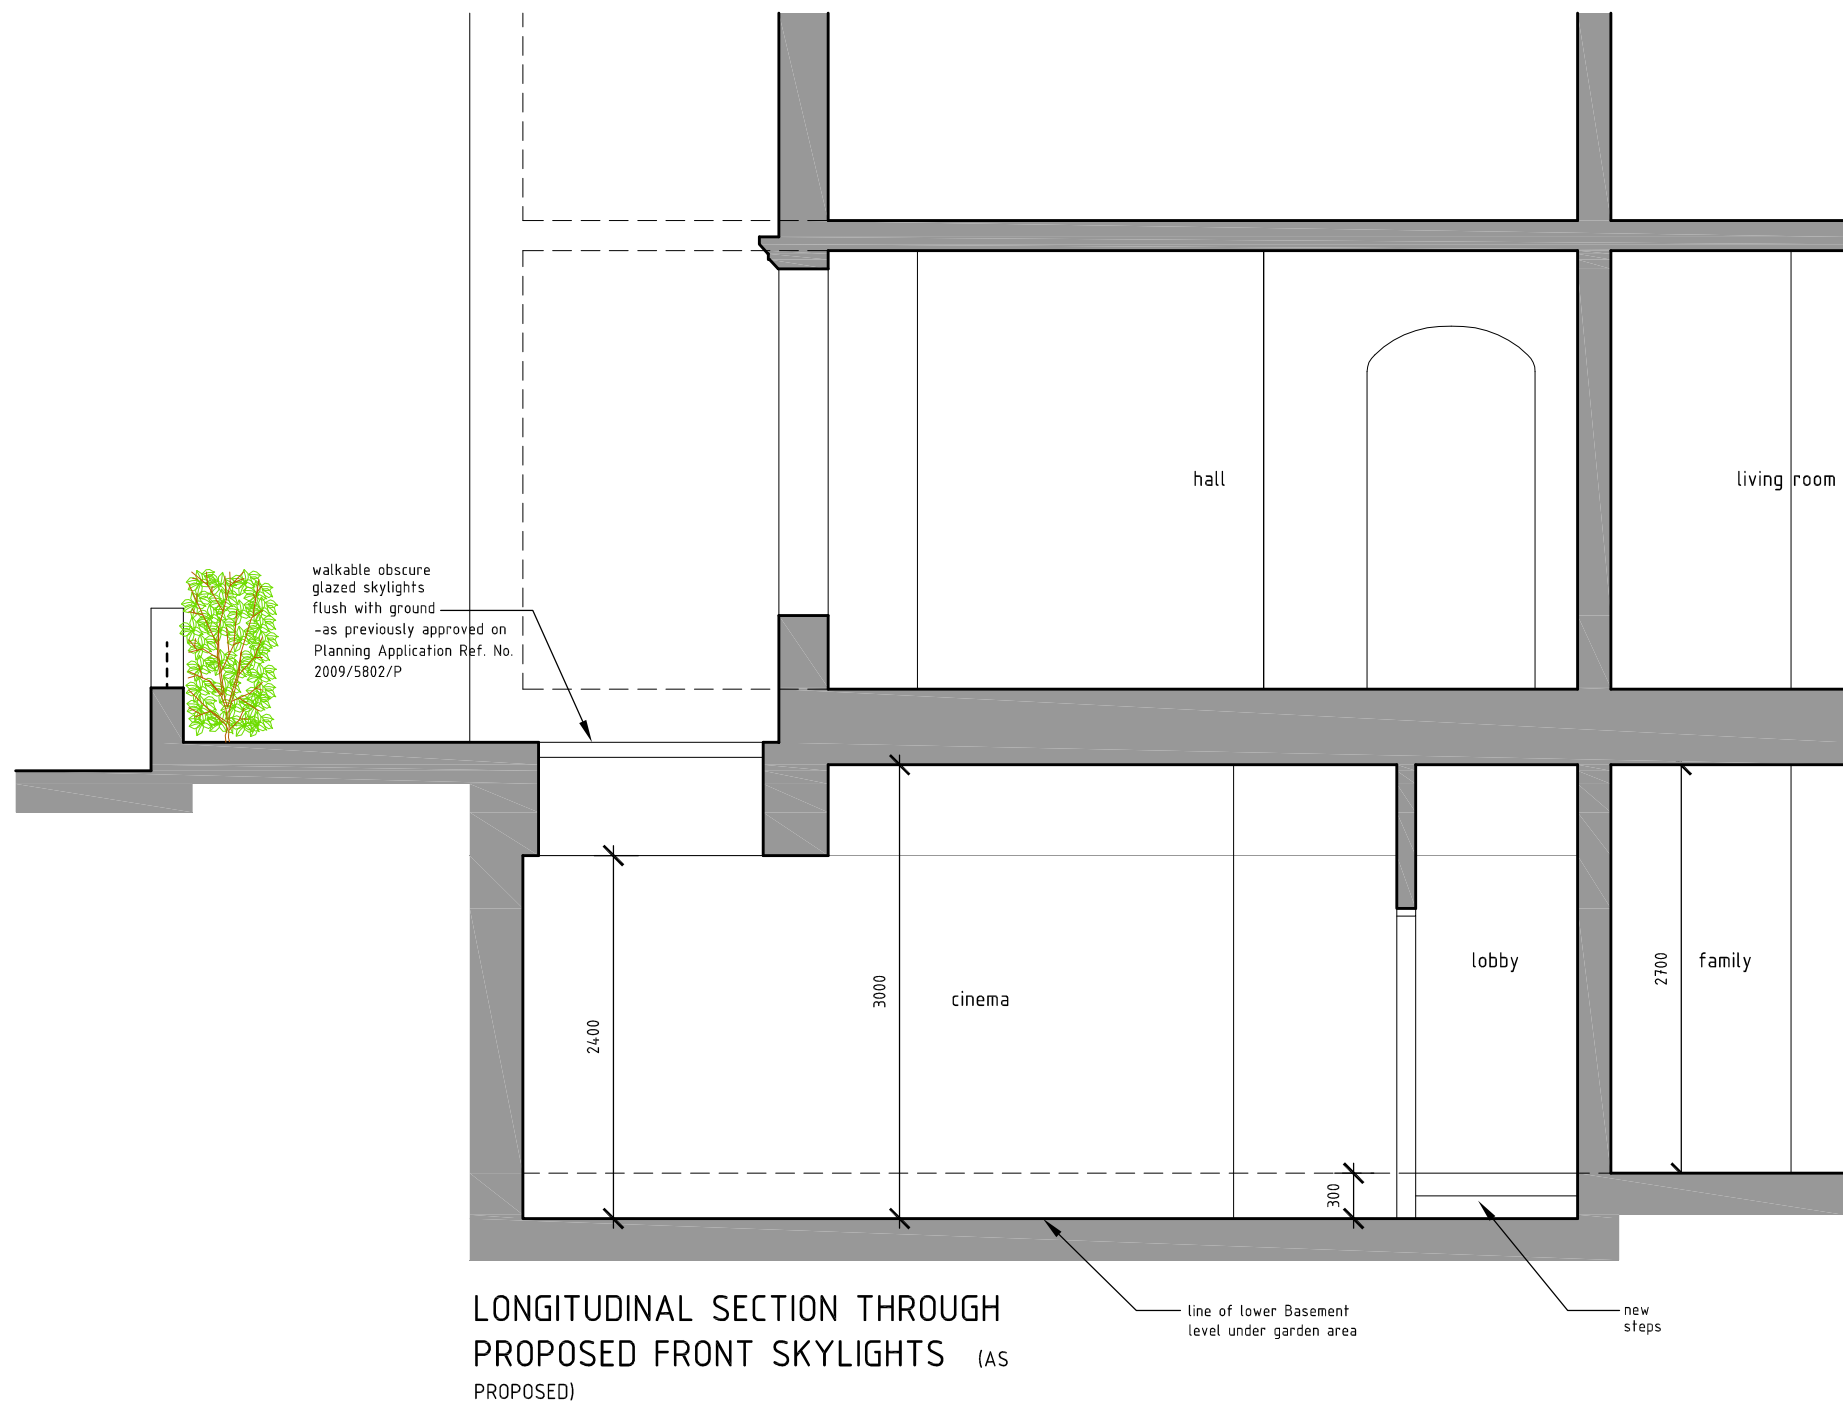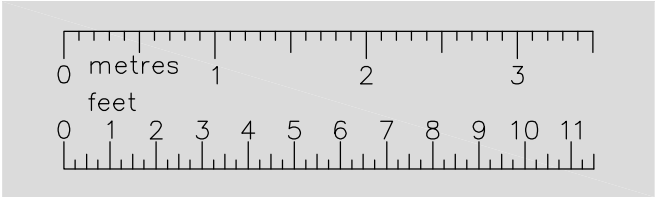

Client Mr. Mike Hudson


Project 36 Glenilla Road
London
NW3 4AN

Scale 1:50 @ A3

Date Aug 10


Drawing Title PROPOSED LONG SECTION

Drawing No. 10-039-23 (sheet 8 of 9)

 

the basement
design studio

Suite 17, Maple Court, Grove Park, White Waltham. SL6 3LW
tel. 01628-826066 www.basementdesignstudio.co.uk

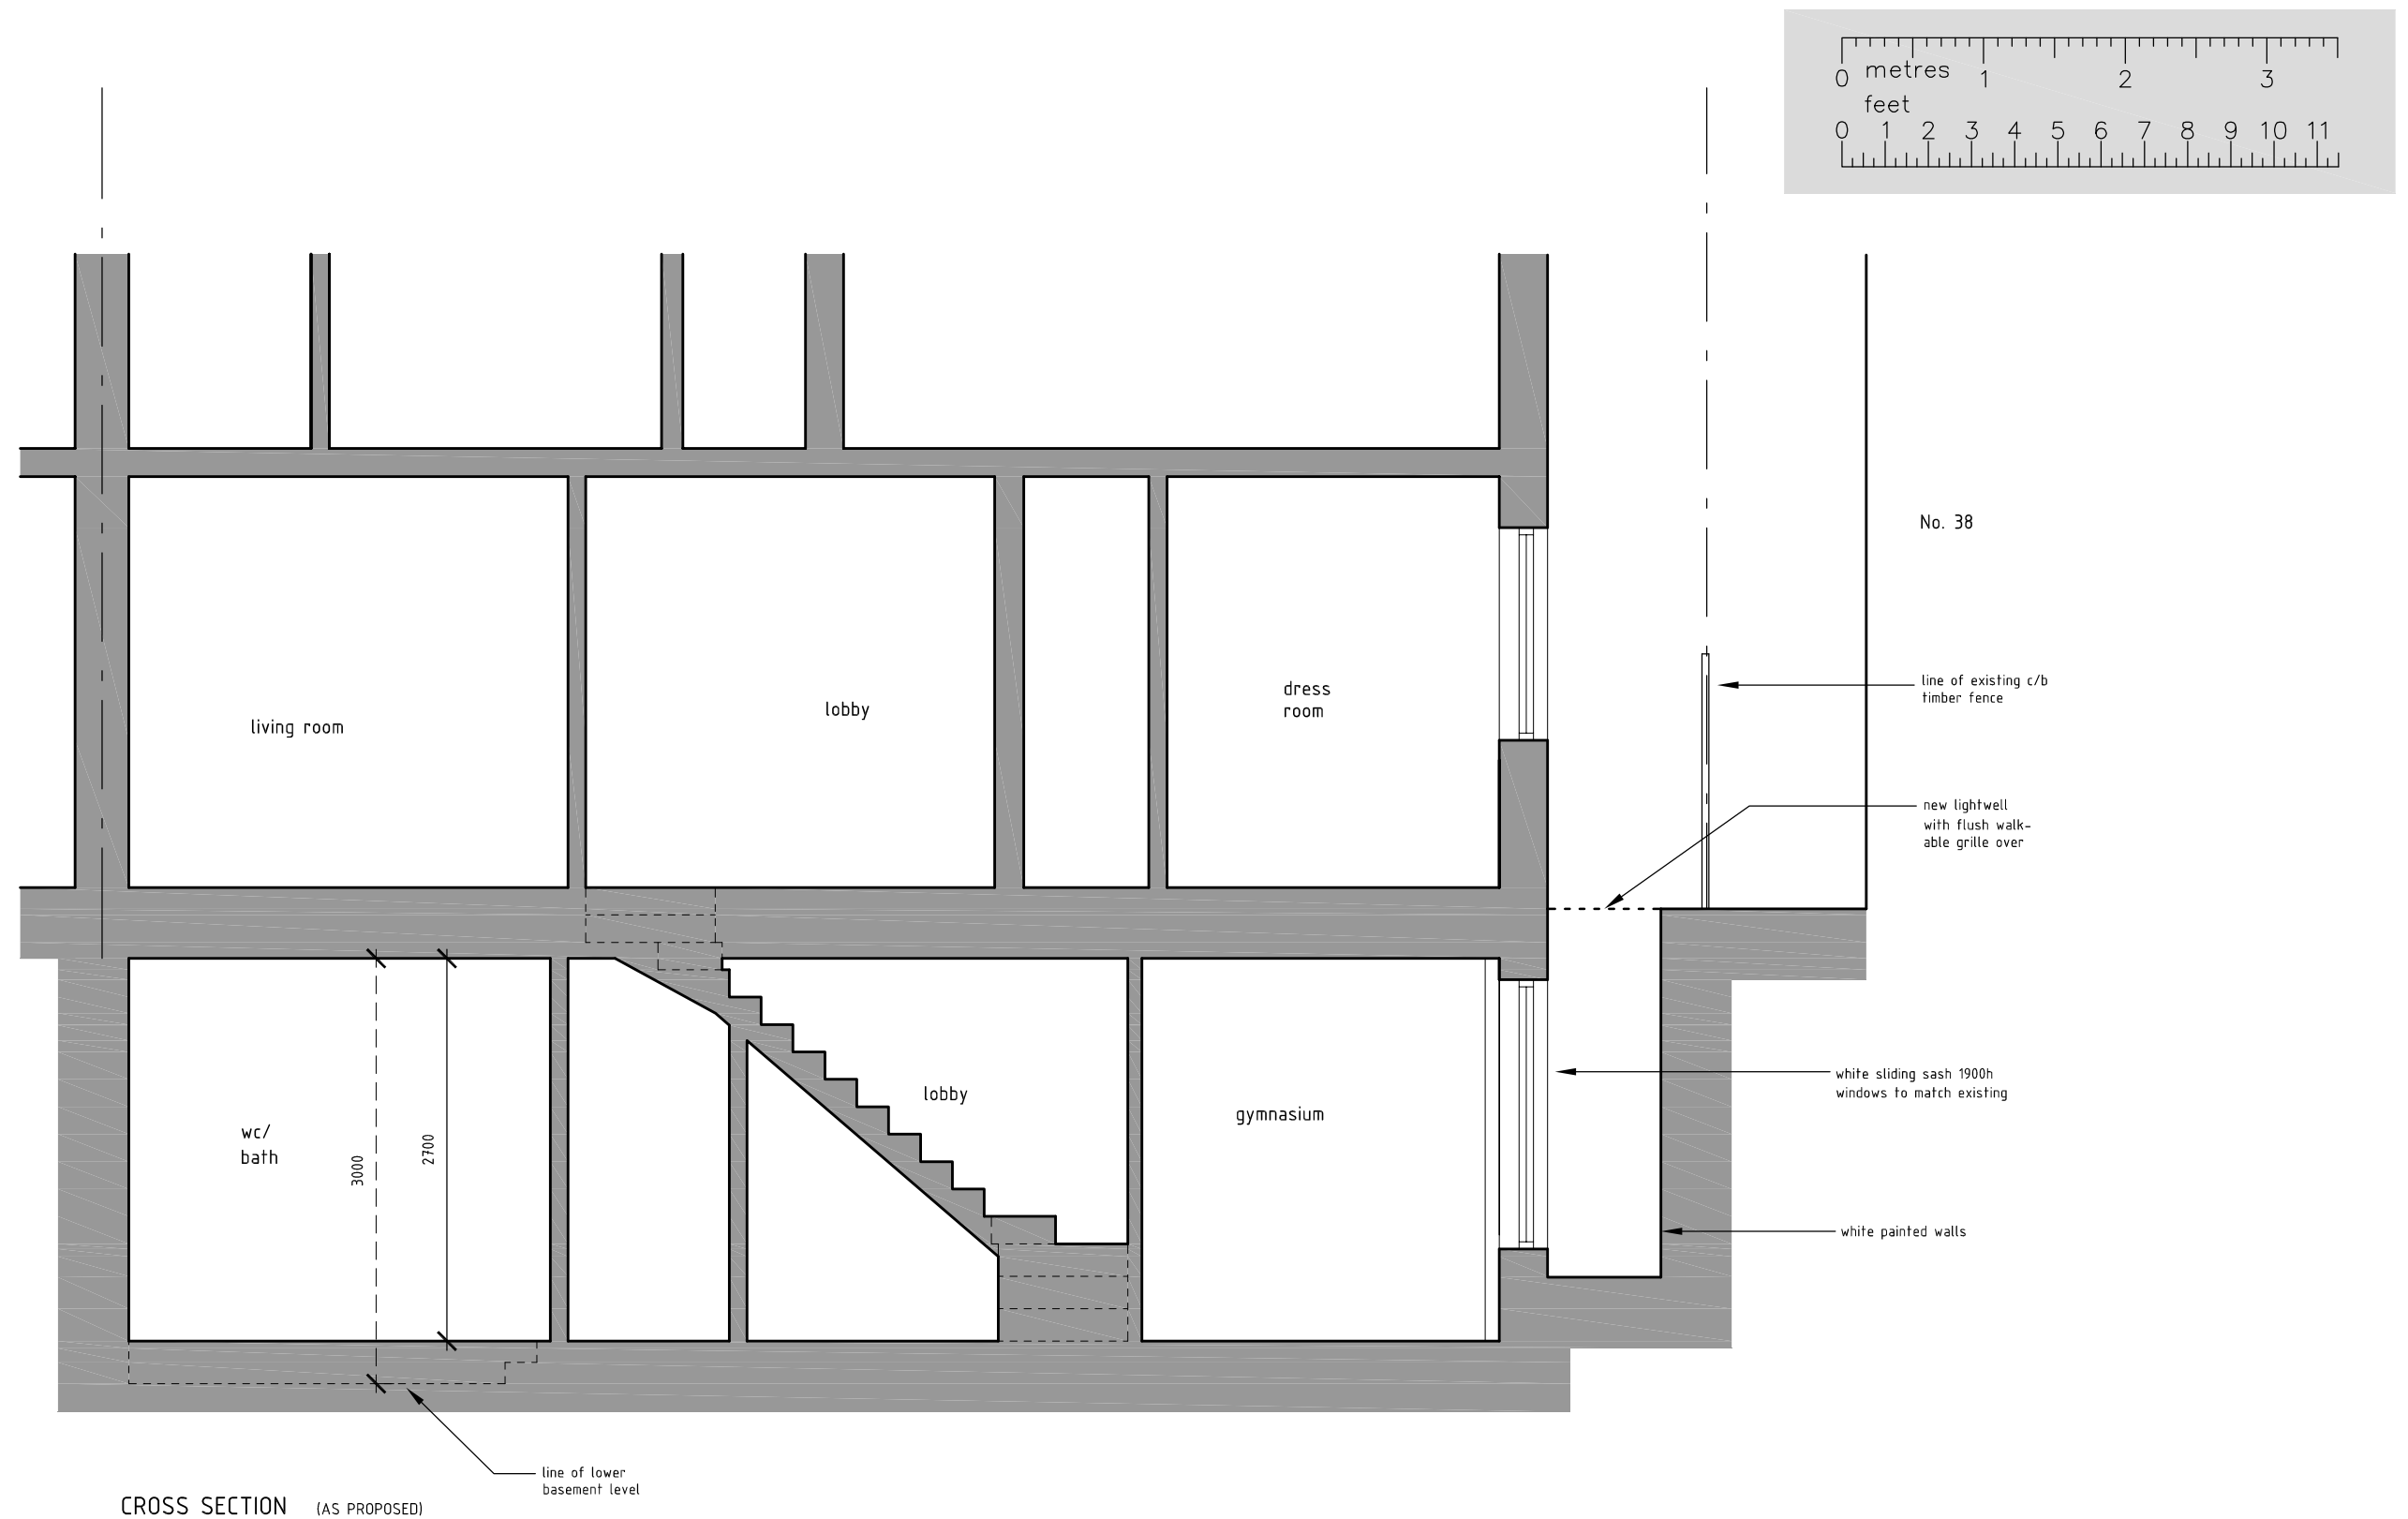

Client Mr. Mike Hudson


Project 36 Glenilla Road
London
NW3 4AN

Scale 1:50 @ A3

Date Aug 10

Drawing Title PROPOSED LONG SECTION

Drawing No. 10-039-23 (sheet 9 of 9)

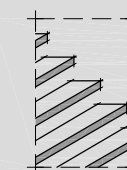

the basement
design studio

Suite 17, Maple Court, Grove Park, White Waltham. SL6 3LW
tel. 01628-826066 www.basementdesignstudio.co.uk