


This drawing is copyright.  
Contractor to check all dimensions, working only from  
round and figured dimensions and cross check with all  
other relevant drawings.  
Any discrepancies to be reported to the Architect prior

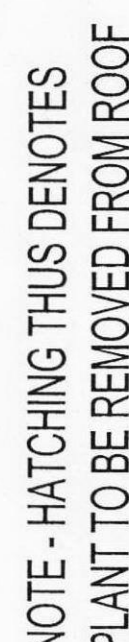

NOTE - HATCHING THUS DENOTES  
PLANT TO BE REMOVED FROM ROOF

**morrison design ltd**  
 chartered architects

Alkmonds House, 103 Belper Road, Derby DE1 3ES  
 Tel: 01332 363355 / Fax: 01332 291441 / E-mail: [architect@morrisondesign.co.uk](mailto:architect@morrisondesign.co.uk)

Roof Plan  
as existing

Scale: 1:50@A0 Drawn: KS CF ☒ Date: Oct '09  
 Job No. Drawing No. Revision  
 829 111 D  
☐ Primary ☐ Design ☐