


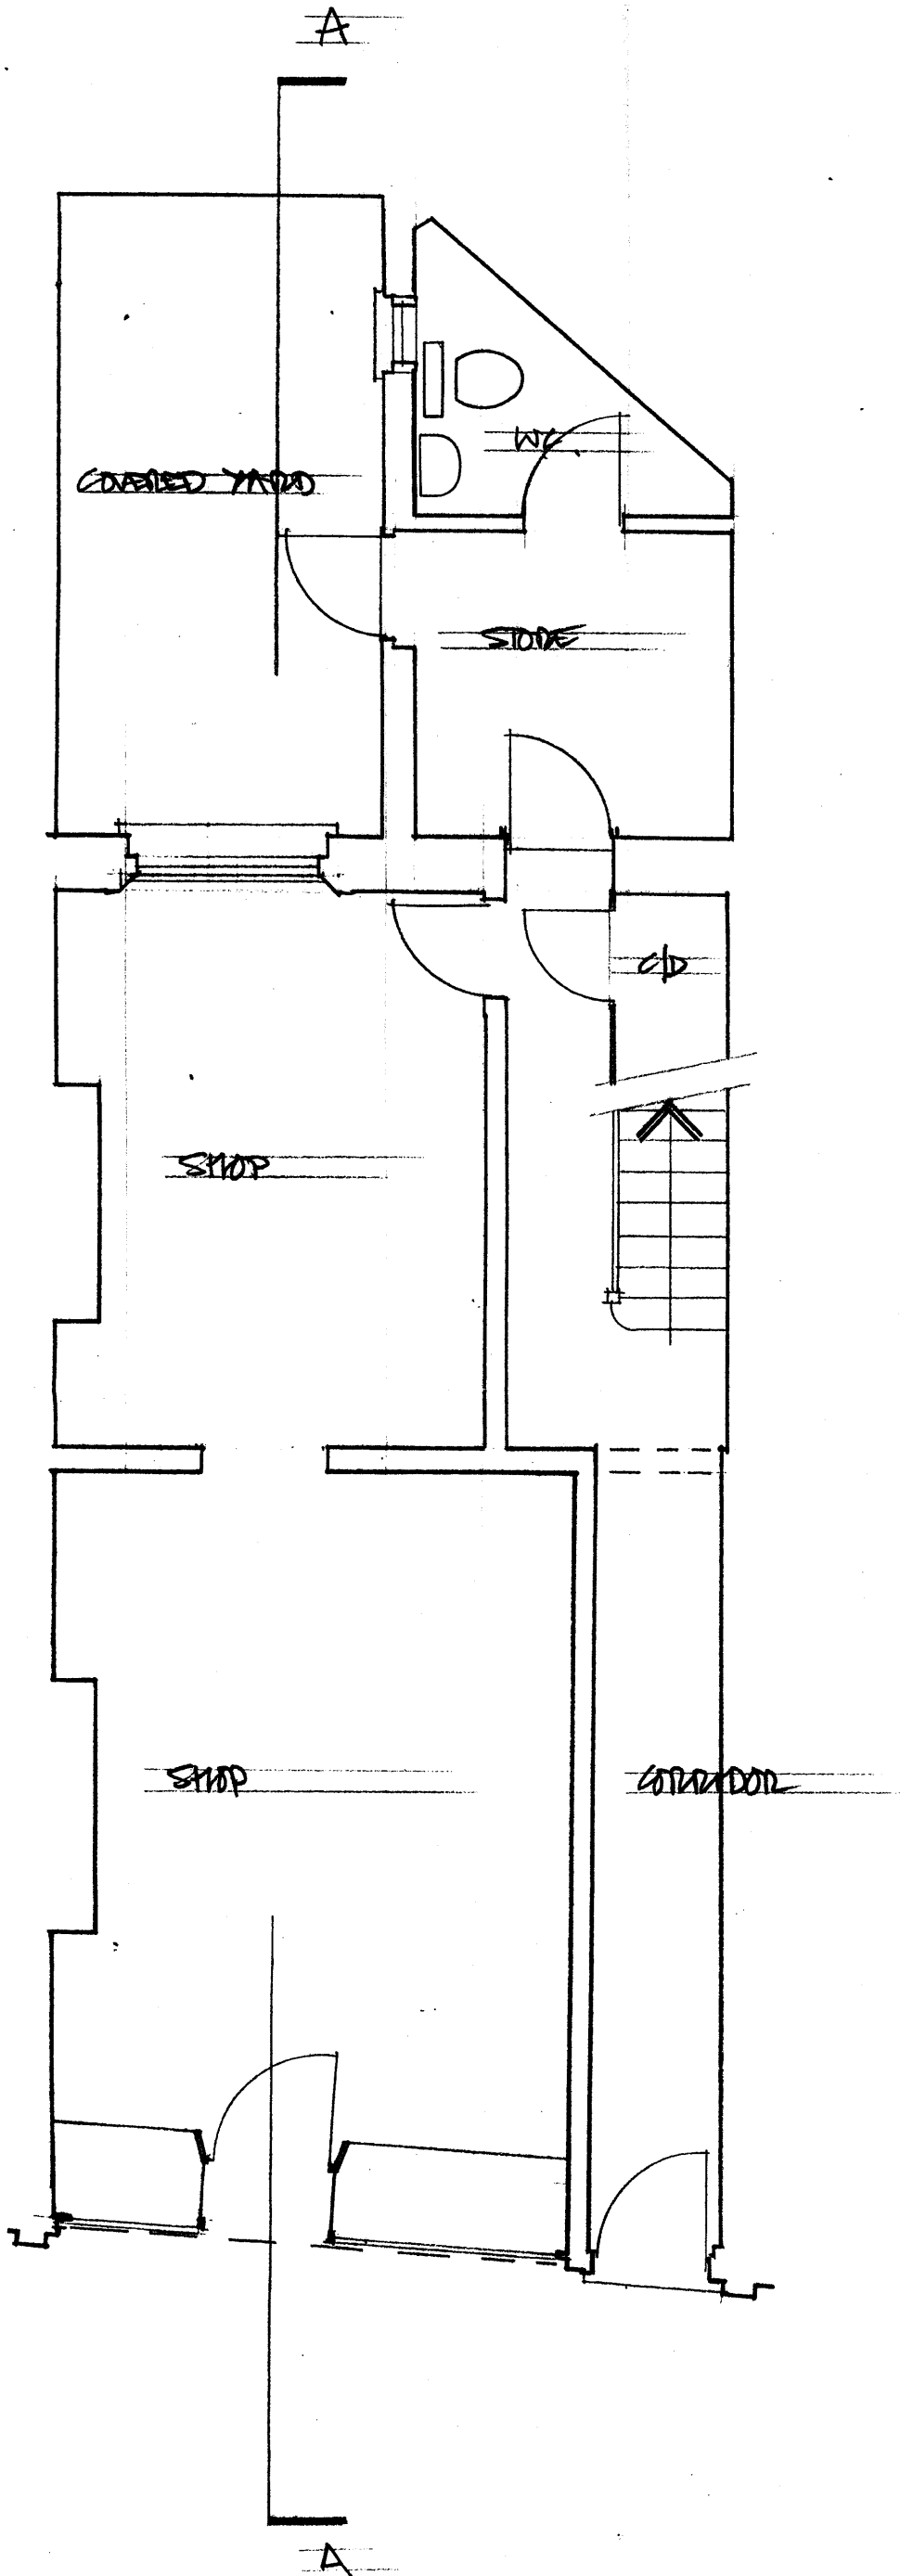

rev			
STEVEN ADAMS RIBA			
ARCHITECTS			
28b ENGLANDS LANE LONDON NW3 4UE Tel 020 7722 7664 Fax 7722 7652			
project	8 KEMPTOWN ROAD LONDON NW1		no 572
drawing	GROUND FLOOR PLAN EXISTING		no SV-01
scale	1:50	date	14.7.10
drawn	CAA	checked	