


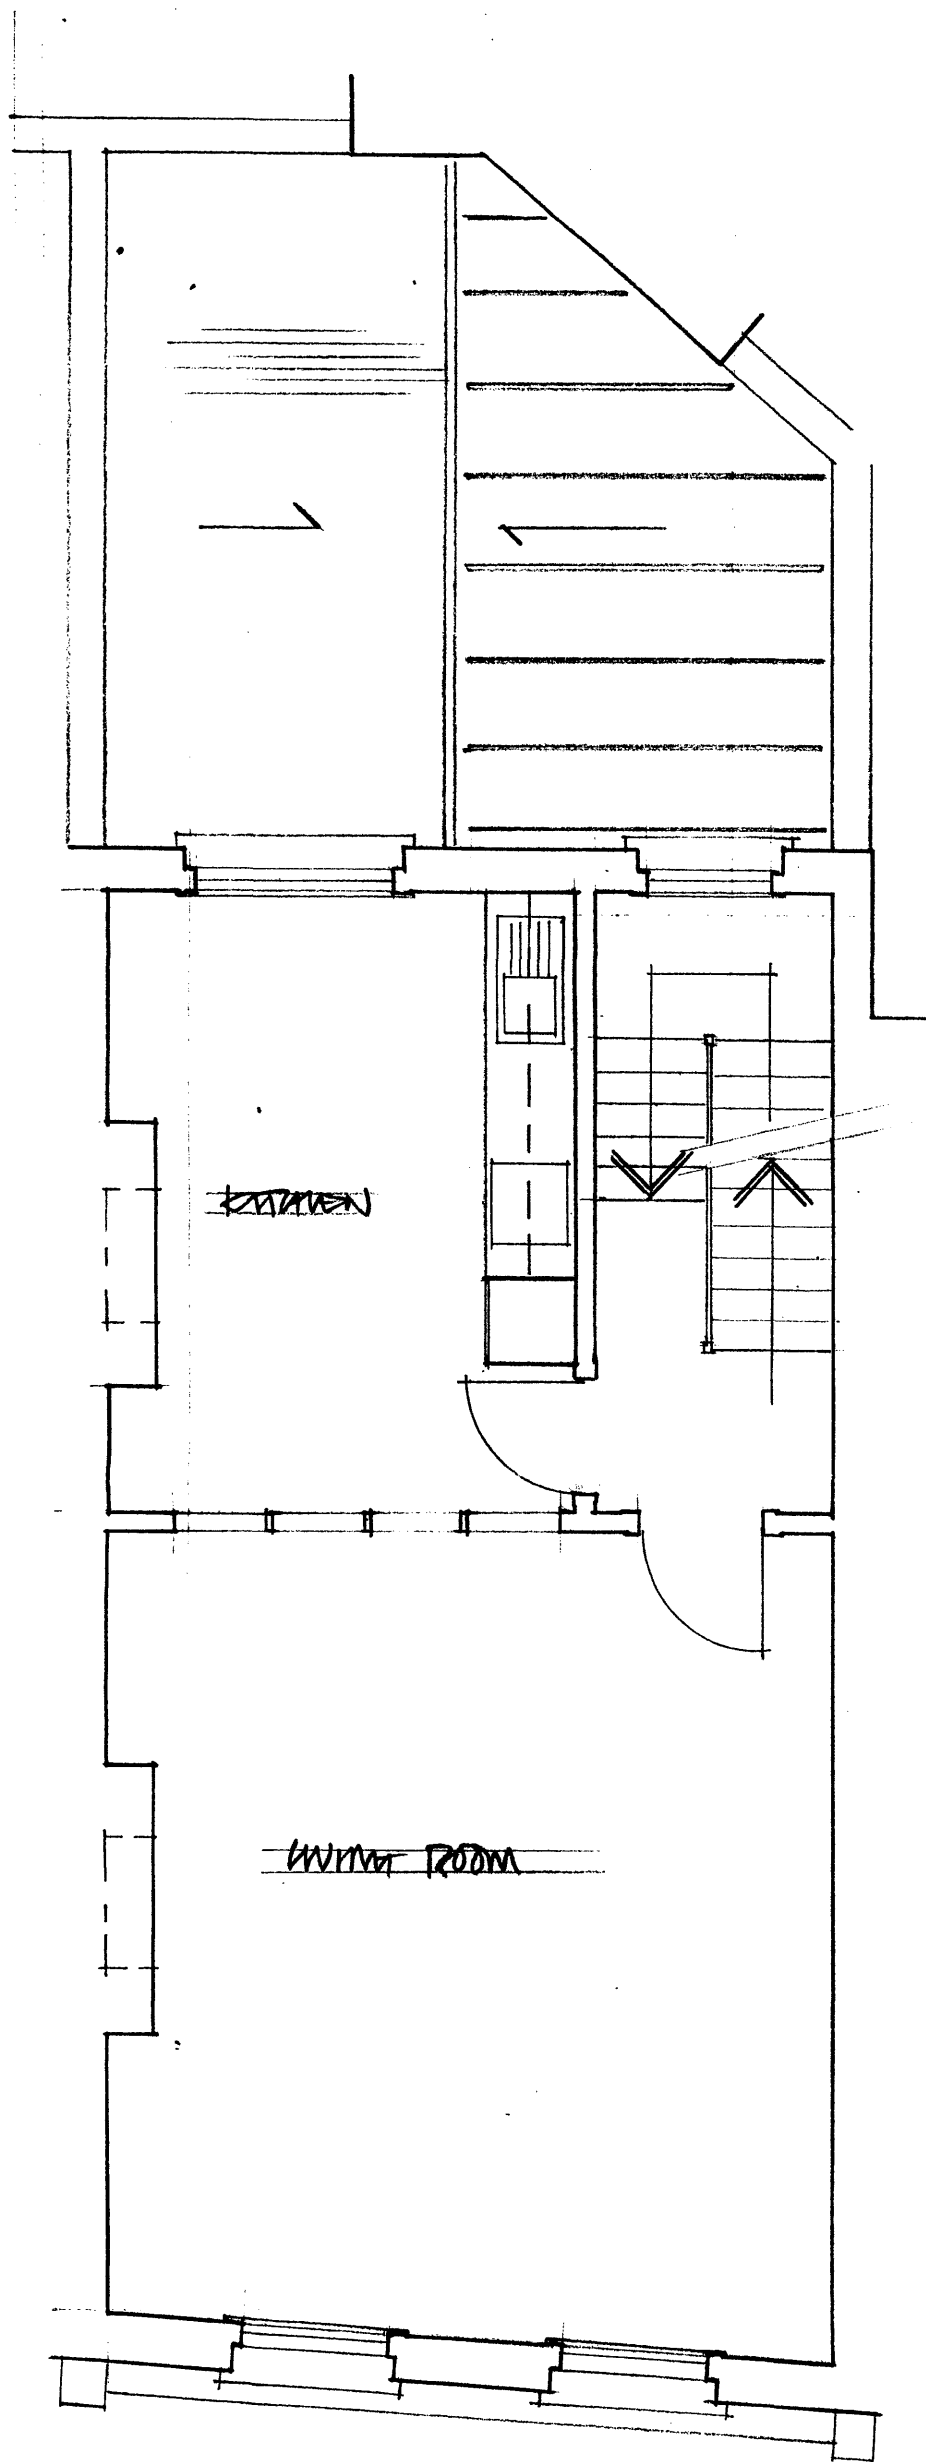

rev

STEVEN ADAMS RIBA ARCHITECTS

28b ENGLANDS LANE
LONDON NW3 4UE
Tel 020 7722 7664
Fax 7722 7652

project
8 KENTISH TOWN ROAD
LONDON NW1

no
592

drawing
FIRST FLOOR PLAN
EXISTING

no
SV.02

scale 1:50 date 14.7.10 drawn GAA checked