


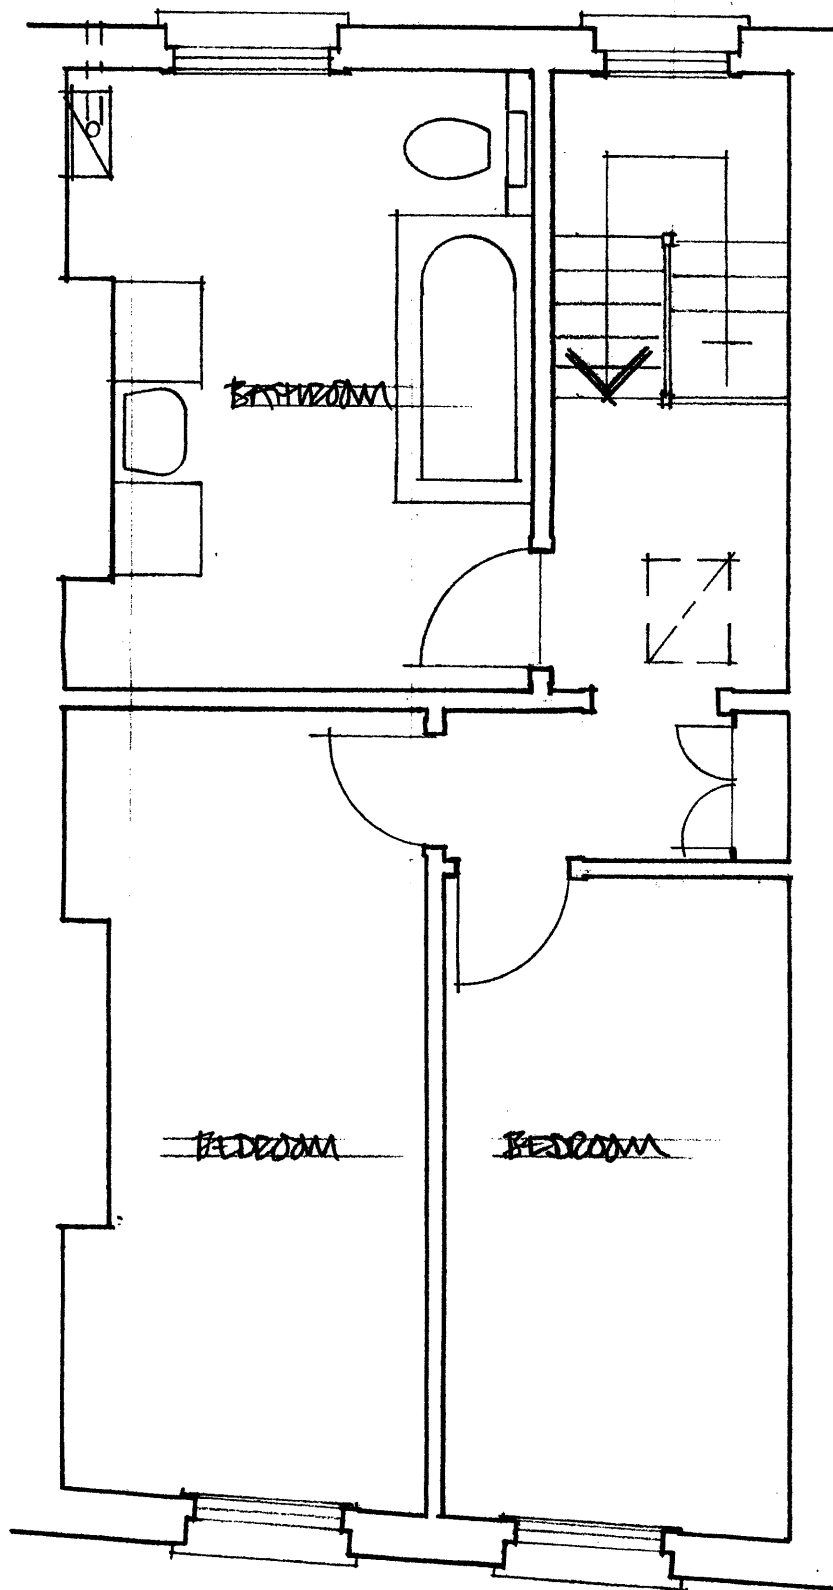

rev

# STEVEN ADAMS RIBA ARCHITECTS

28b ENGLANDS LANE  
LONDON NW3 4UE  
Tel 020 7722 7664  
Fax 7722 7652

|                                   |         |
|-----------------------------------|---------|
| project                           | no      |
| 8 KENTISH TOWN ROAD<br>LONDON NW1 | 5912    |
| drawing                           | no      |
| SECOND FLOOR PLAN<br>EXISTING     | SV-03   |
| scale                             | date    |
| 1:50                              | 14.7.10 |
| drawn                             | checked |
| AA                                |         |