


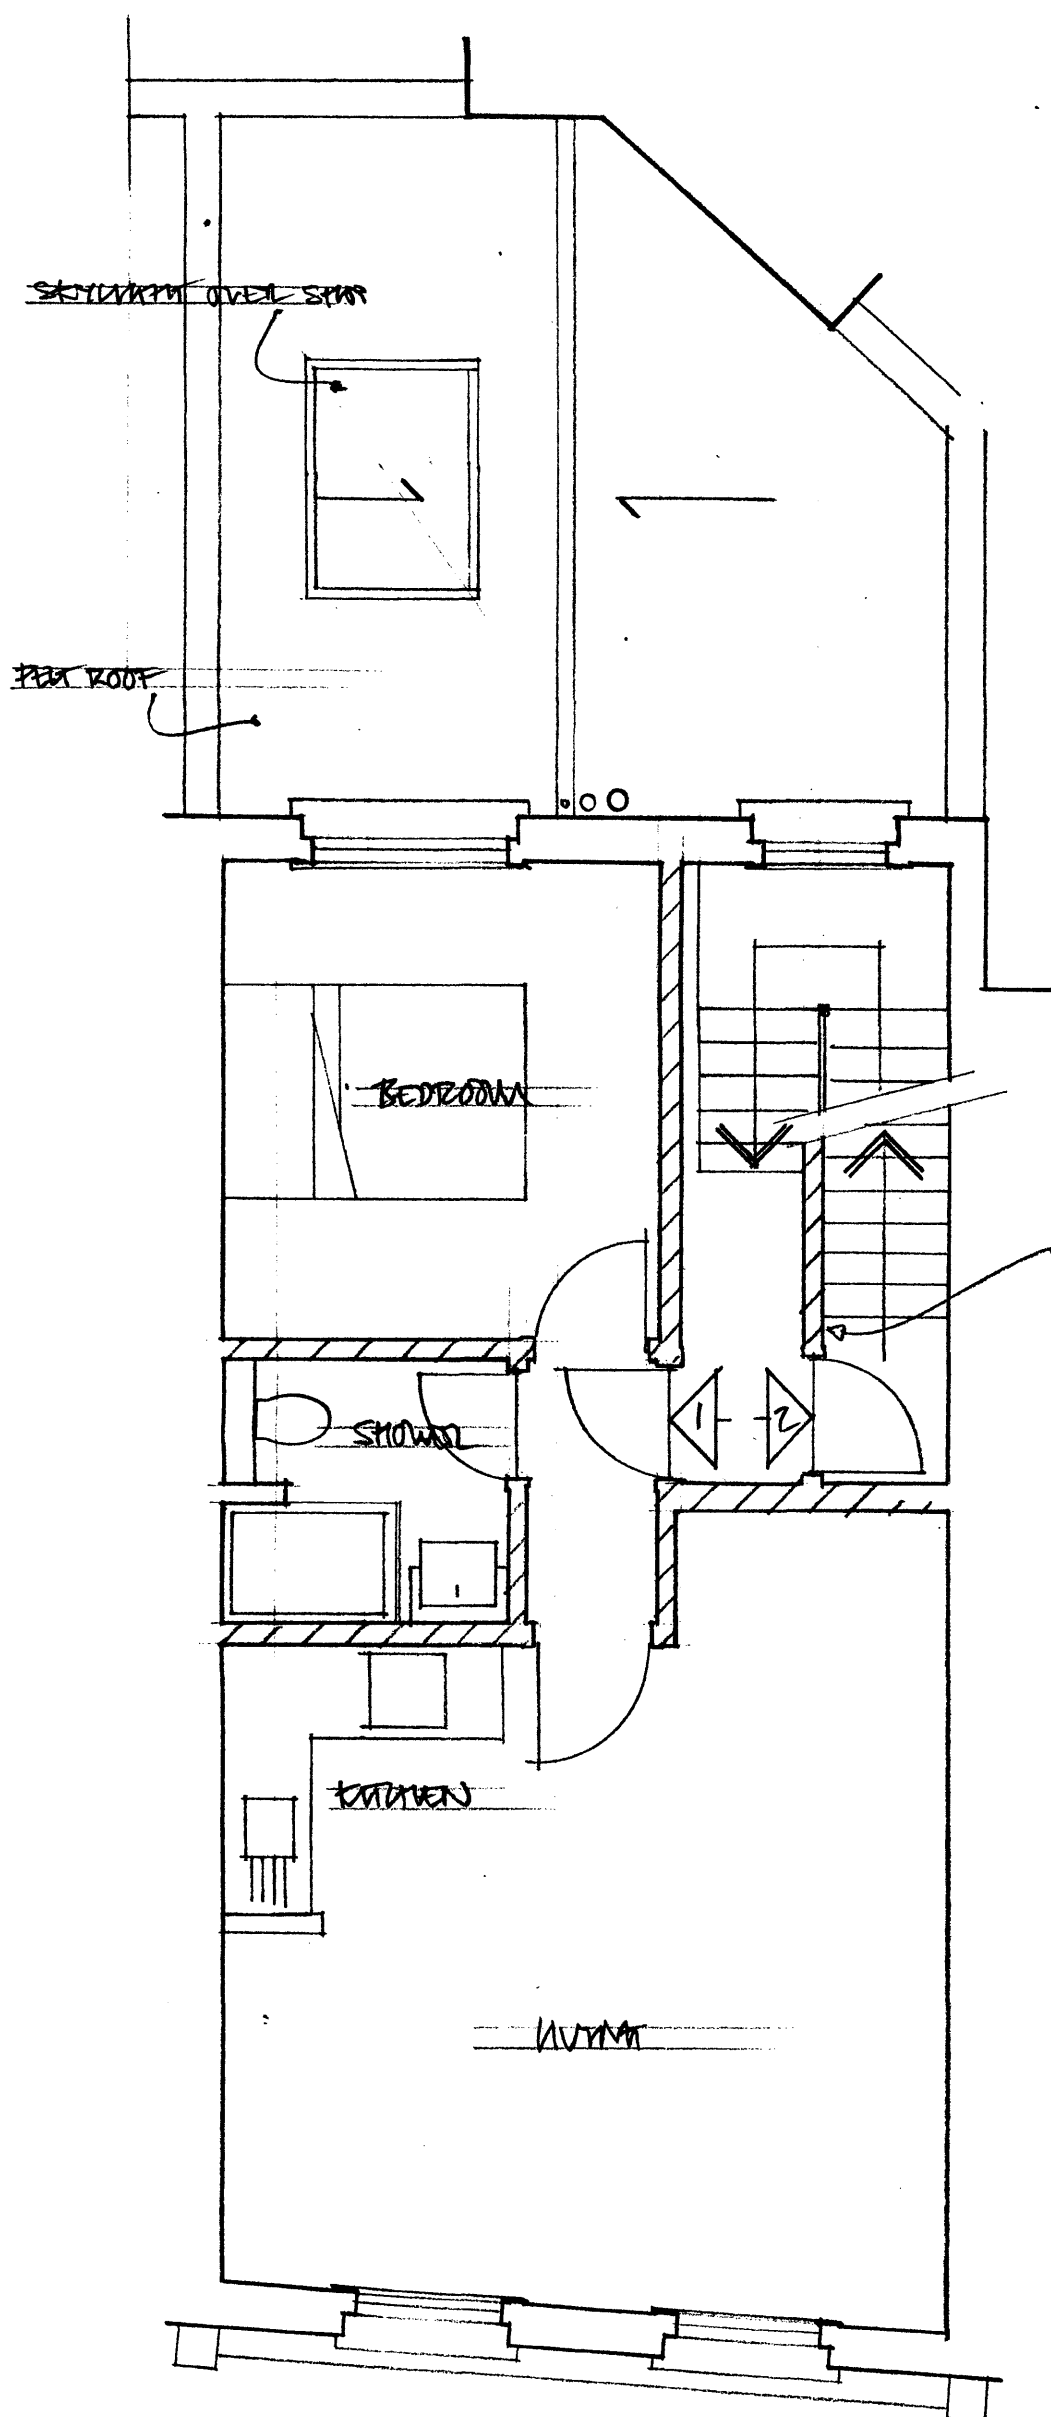

rev

STEVEN ADAMS RIBA ARCHITECTS

28b ENGLANDS LANE
LONDON NW3 4UE
Tel 020 7722 7664
Fax 7722 7652

project	8 KENTISH TOWN ROAD LONDON NW1	no	592
drawing	FIRST FLOOR PLAN PROPOSED	no	6A.02
scale	1:50	date	16.7.10
drawn	SA	checked	