


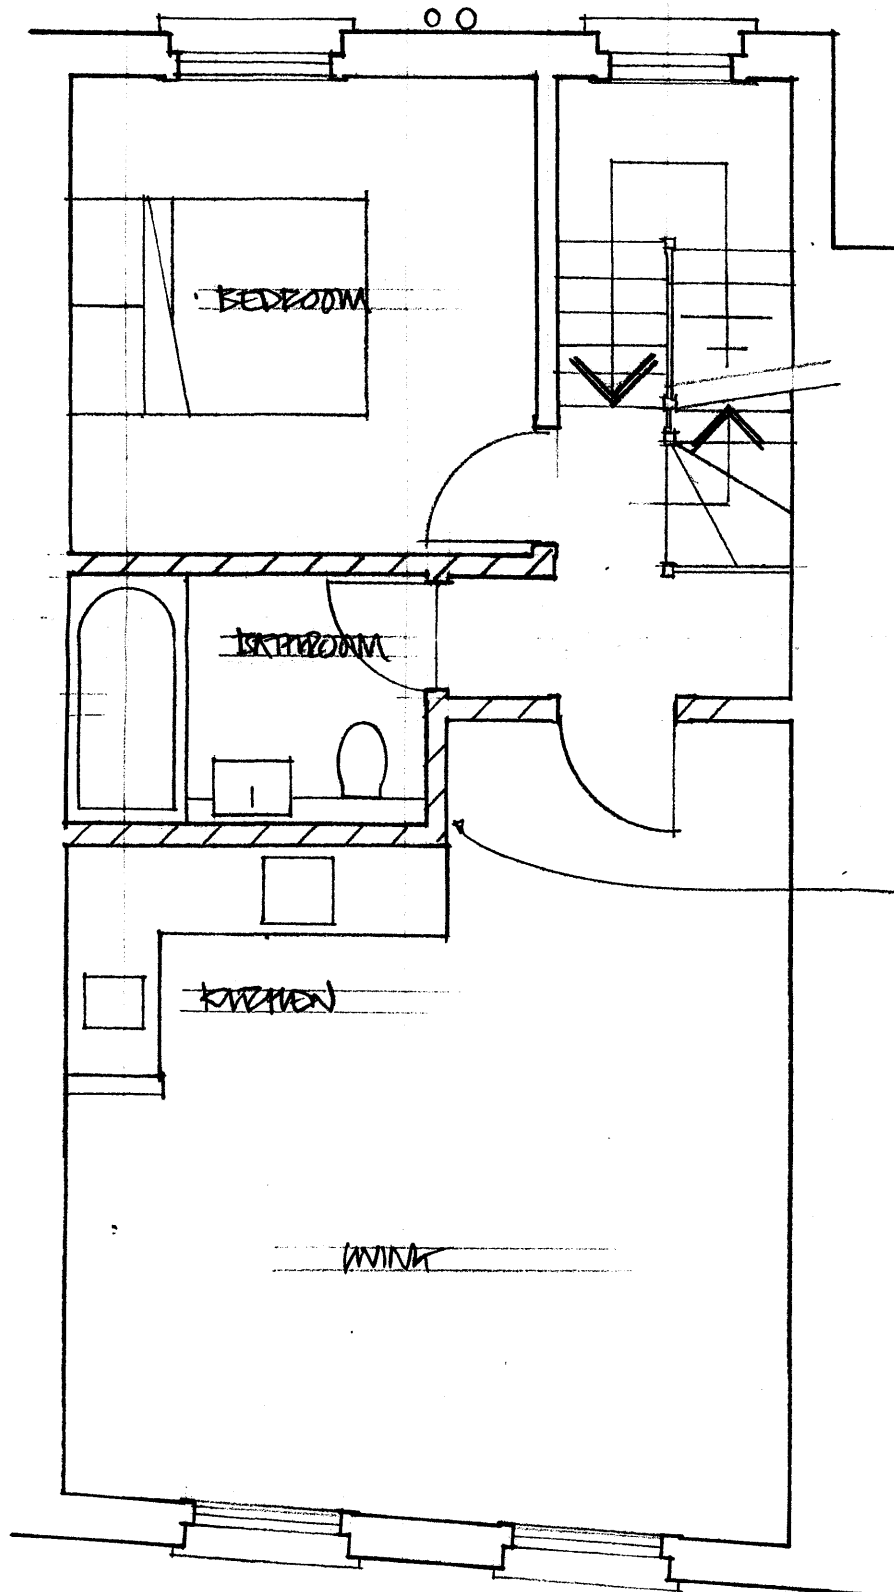

FLAT 2 - 2 BED
73.6 M² (792 S.F.)

NEW CONSTRUCTION HATCHES

rev

STEVEN ADAMS RIBA ARCHITECTS

28b ENGLANDS LANE
LONDON NW3 4UE
Tel 020 7722 7664
Fax 7722 7652

project	no
8 KENTON TOWN ROAD	592
LONDON NW1	
drawing	no
SECOND FLOOR PLAN	6A03
PROPOSED	

scale 1:50 date 16.7.18 drawn *SA* checked