



PROPOSED FLOOR

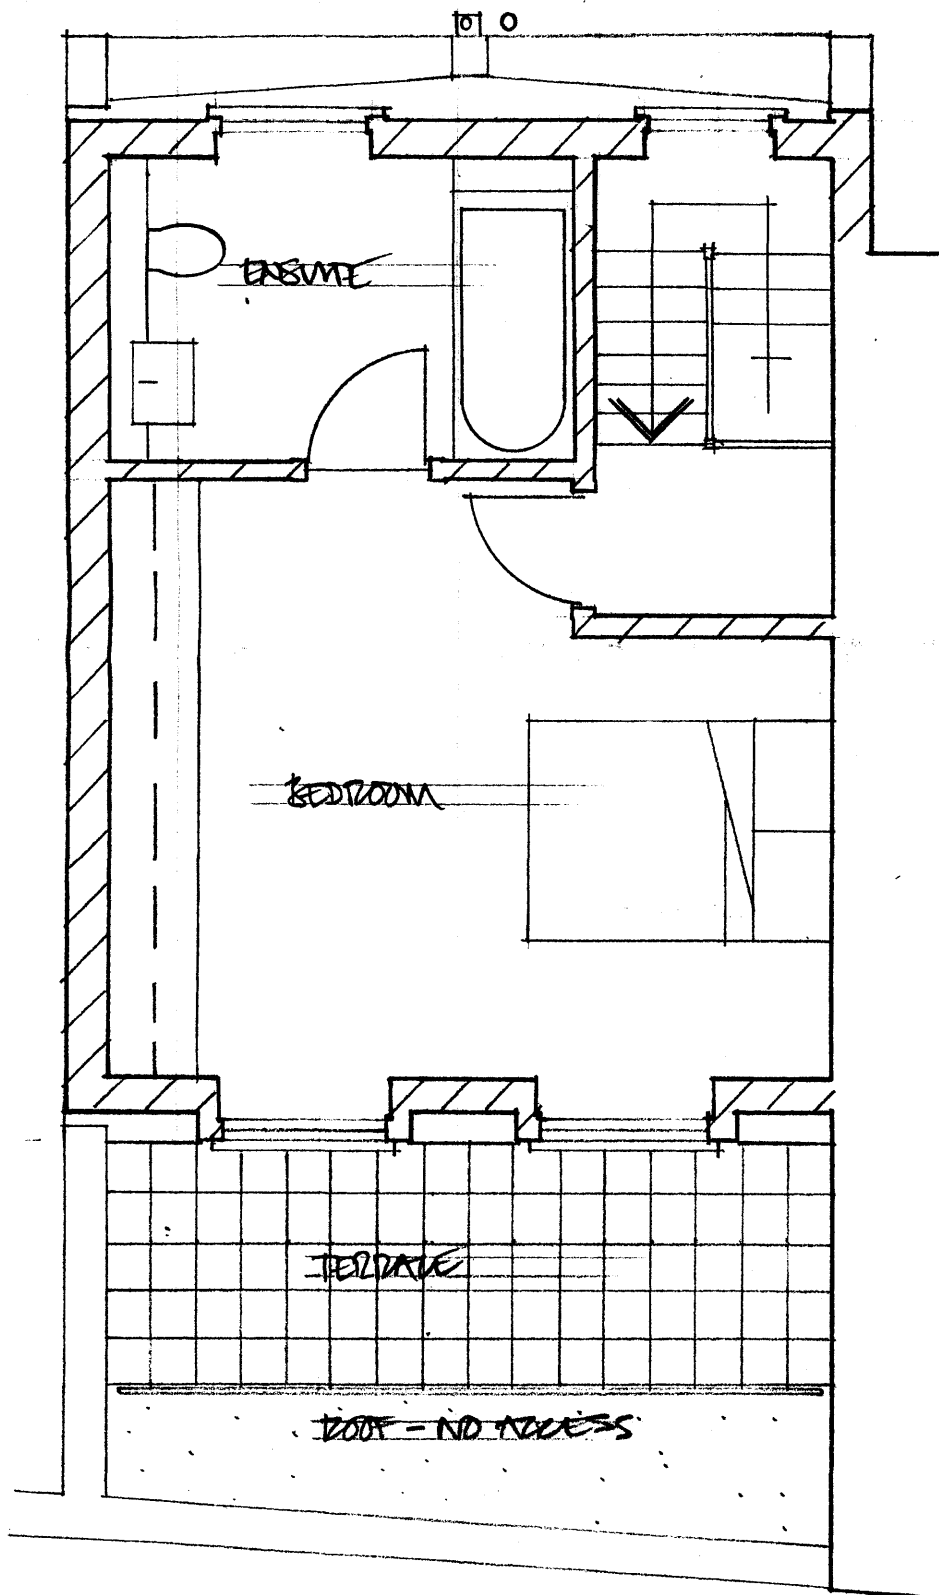

NEW ROOF

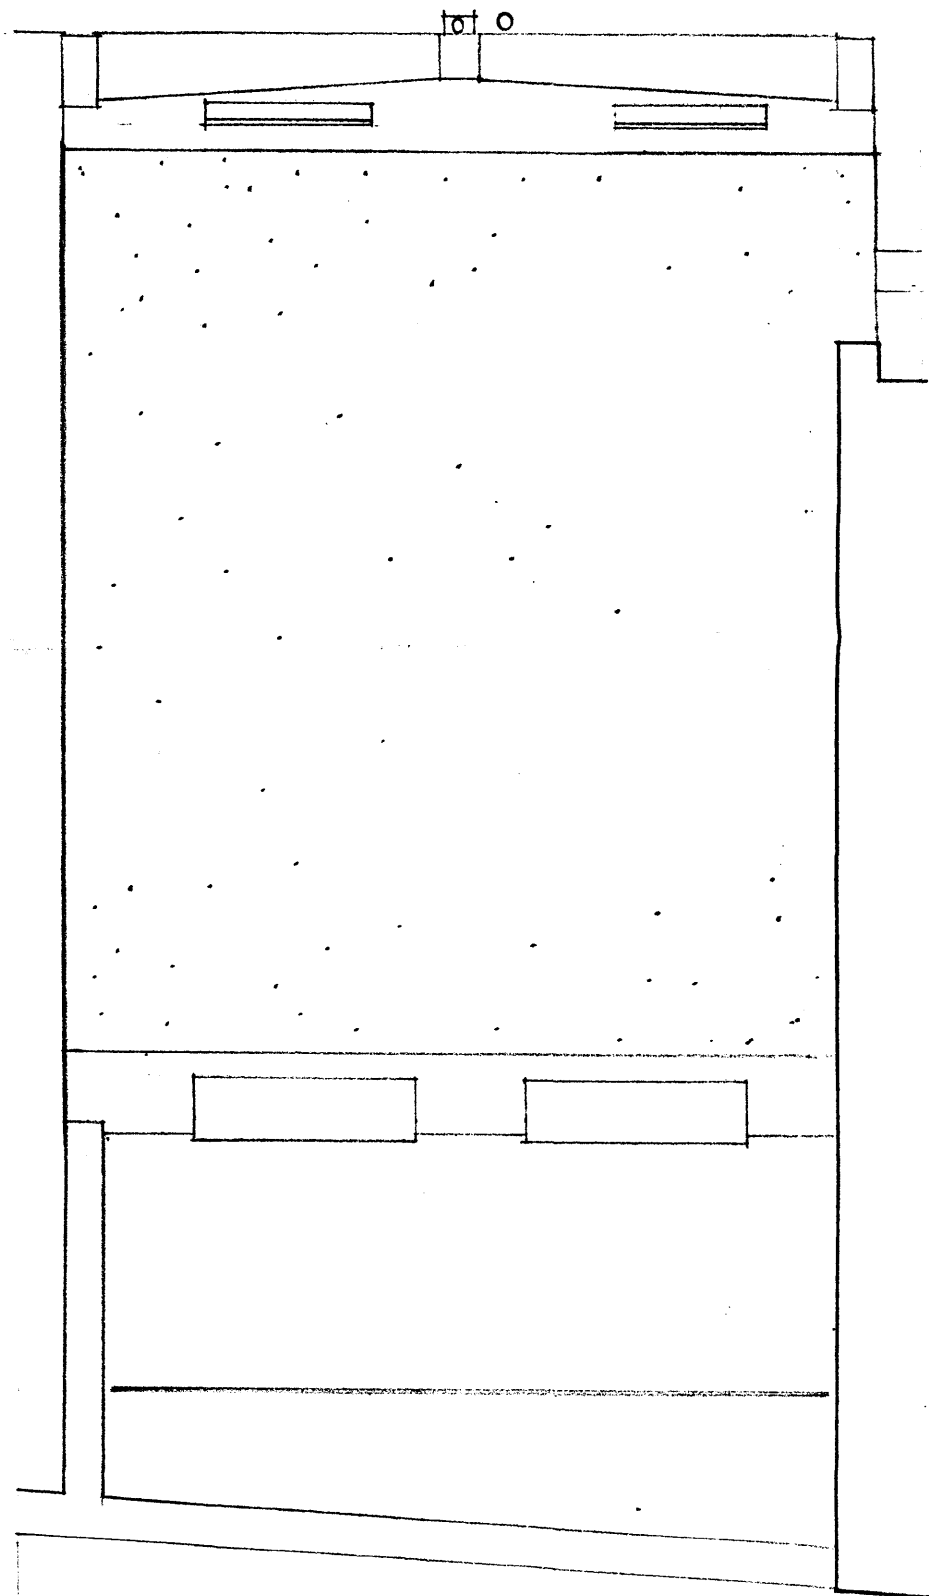

rev

STEVEN ADAMS RIBA ARCHITECTS

28b ENGLANDS LANE
LONDON NW3 4UE
Tel 020 7722 7664
Fax 7722 7652

project
B KEMIST TOWN ROAD
LONDON NW1
no
592

drawing
NEW DOOR FLOOR PLAN
PROPOSED
no
GA-04

scale 1:50 date 16.7.10 drawn SAA checked