




EXISTING GROUND FLOOR PLAN  
1:100

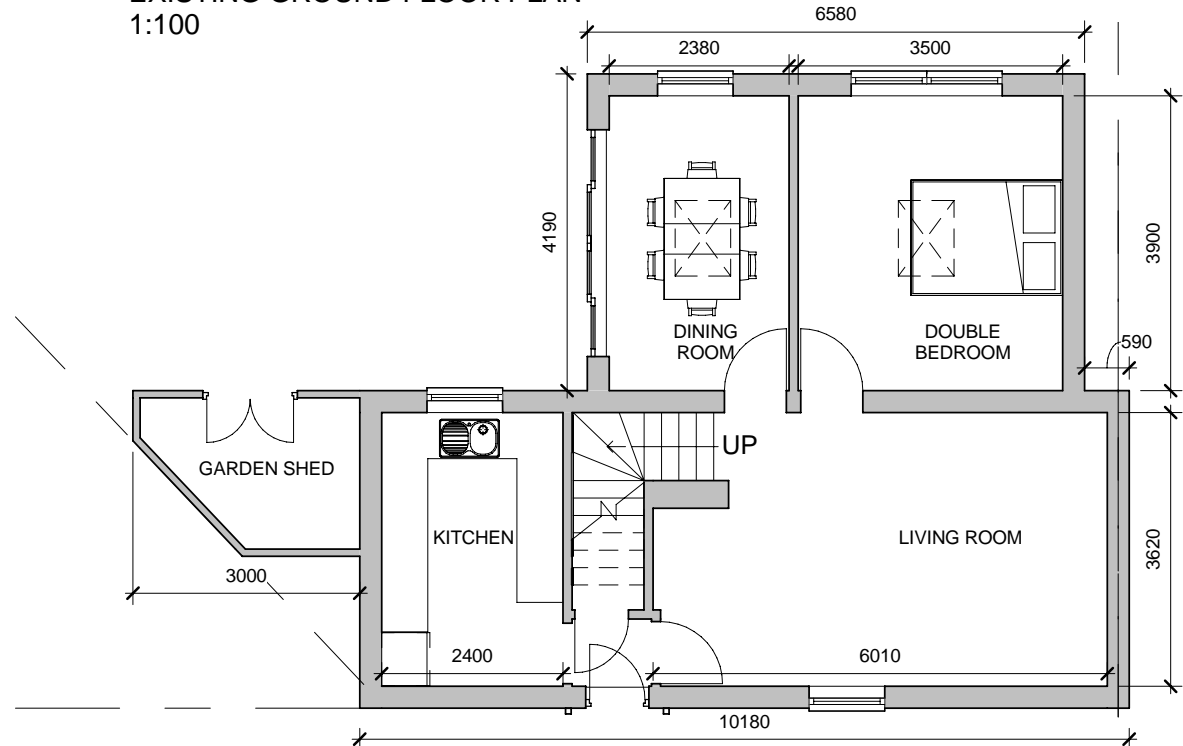


PROPOSED GROUND FLOOR PLAN  
1:100

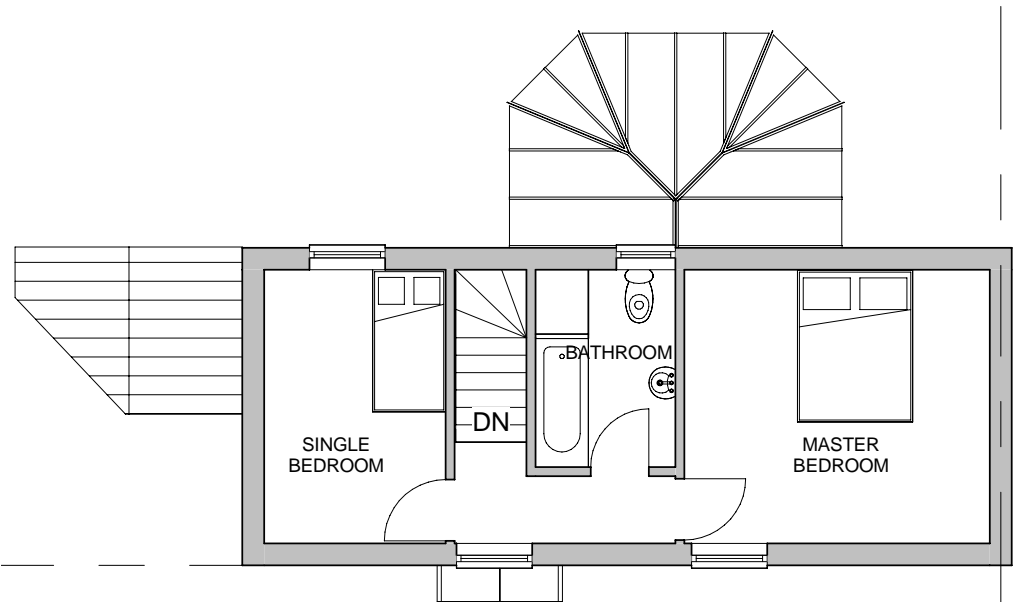


EXISTING FIRST FLOOR PLAN  
1:100

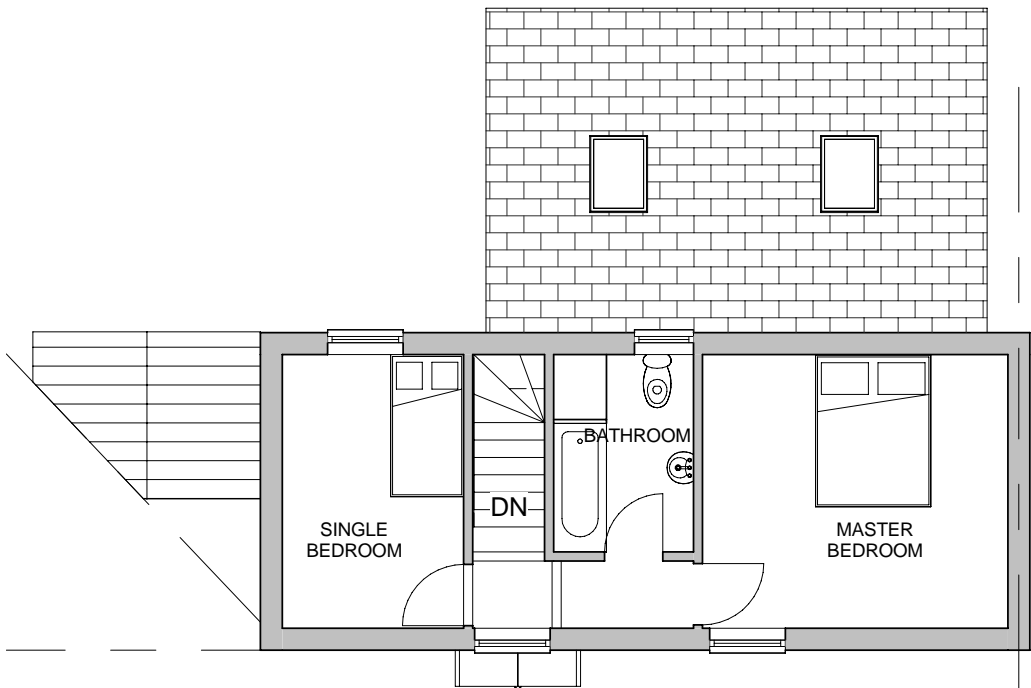

PROPOSED FIRST FLOOR PLAN  
1:100

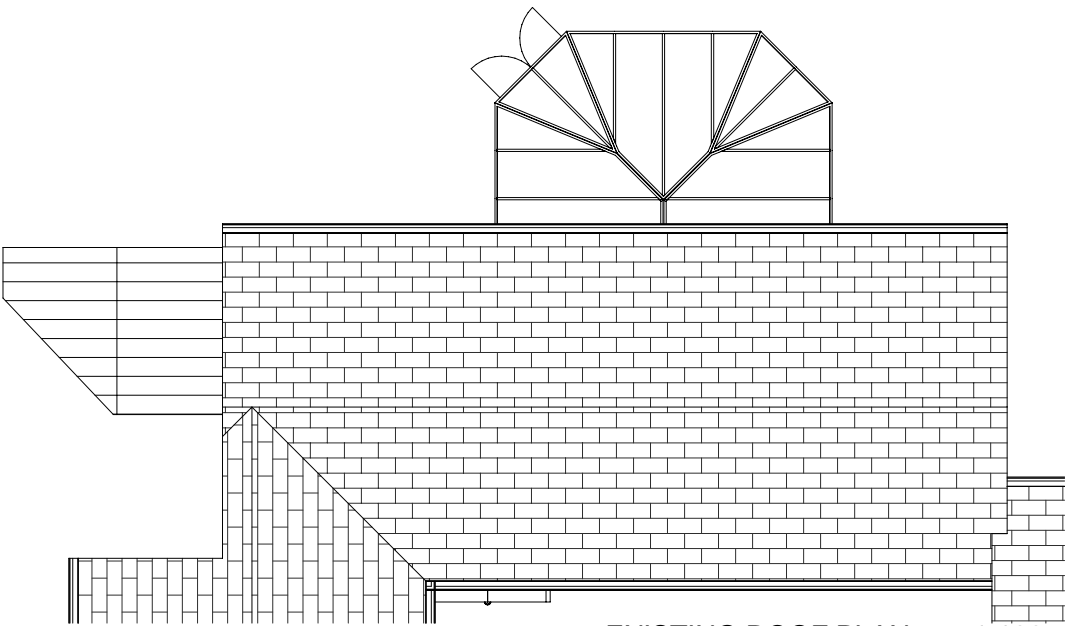

EXISTING ROOF PLAN 1:100

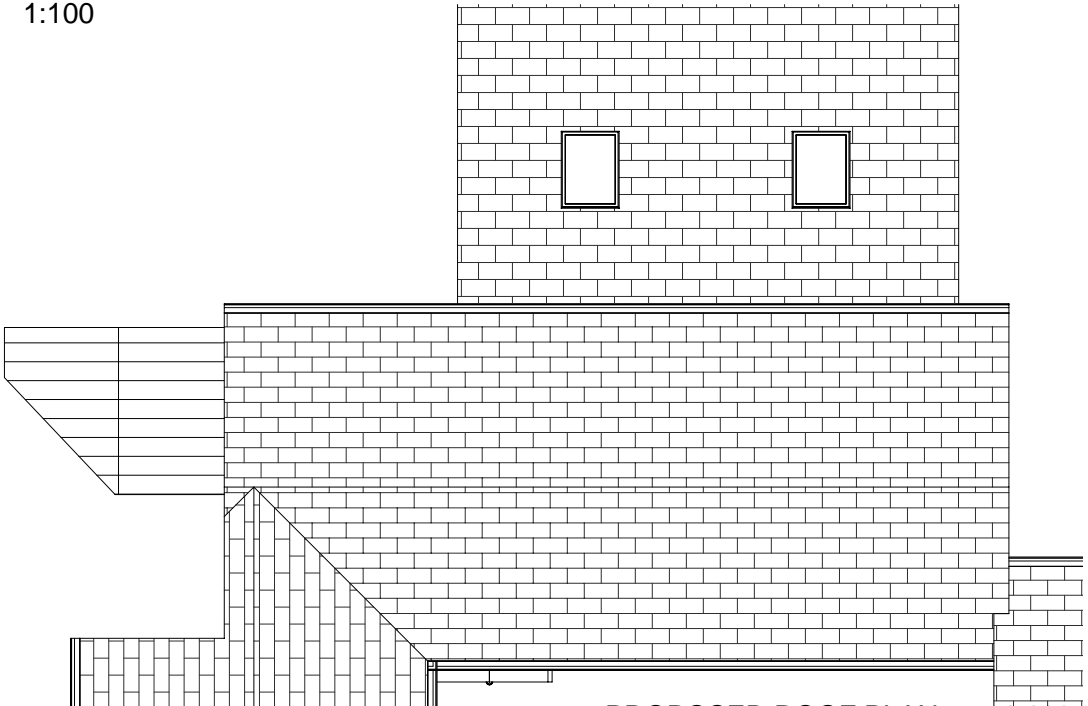

PROPOSED ROOF PLAN 1:100

FLOOR PLANS

Project number	P037
Date	13.08.10
Drawn by	DP
Checked by	HP


100D

Scale 1 : 100

NOTES: © Copyrights  
We draw your attention to the fact that these drawings are copyright and it is a breach of that copyright for them to be used in whole or in part in anyway without permission from us. Do not Scale. If in doubt ask.




EXISTING FRONT ELEVATION 1:100

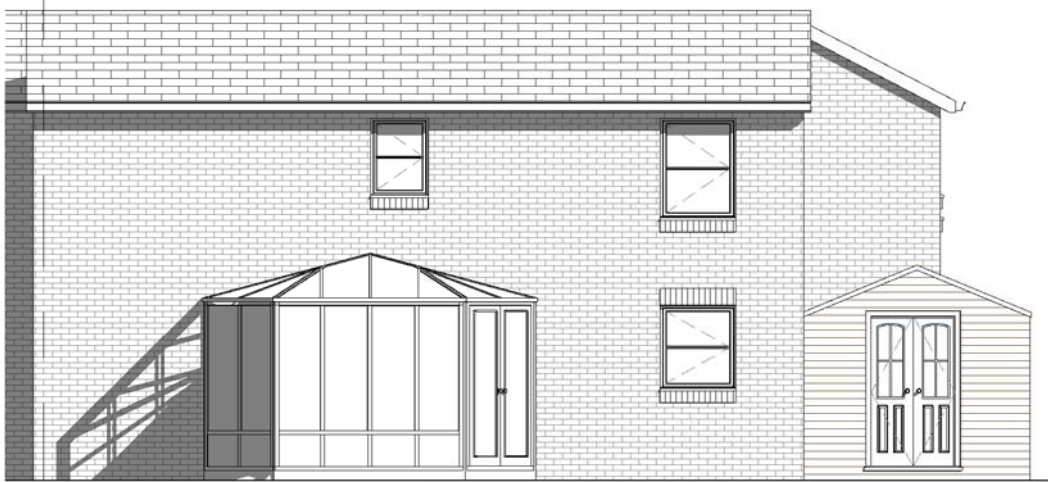


EXISTING REAR ELEVATION 1:100



PROPOSED FRONT ELEVATION 1:100

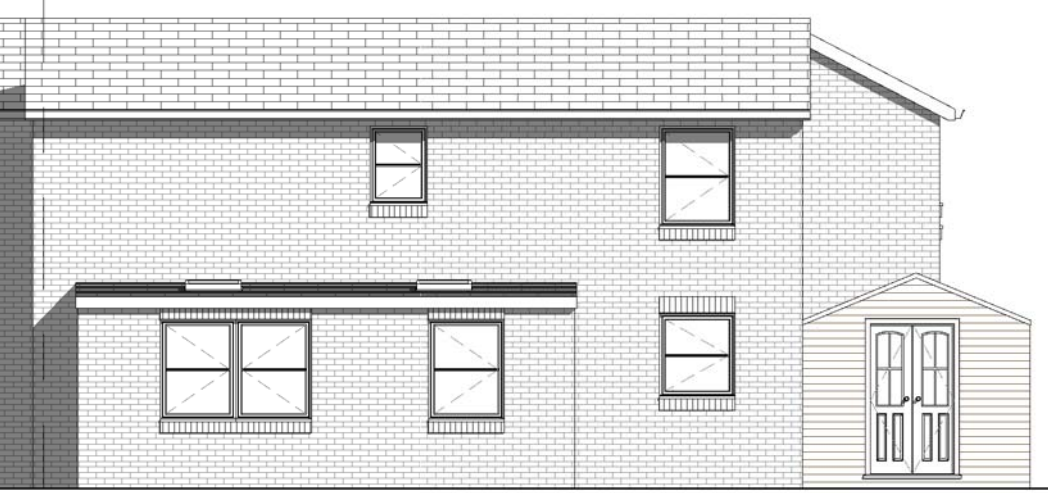


PROPOSED REAR ELEVATION 1:100

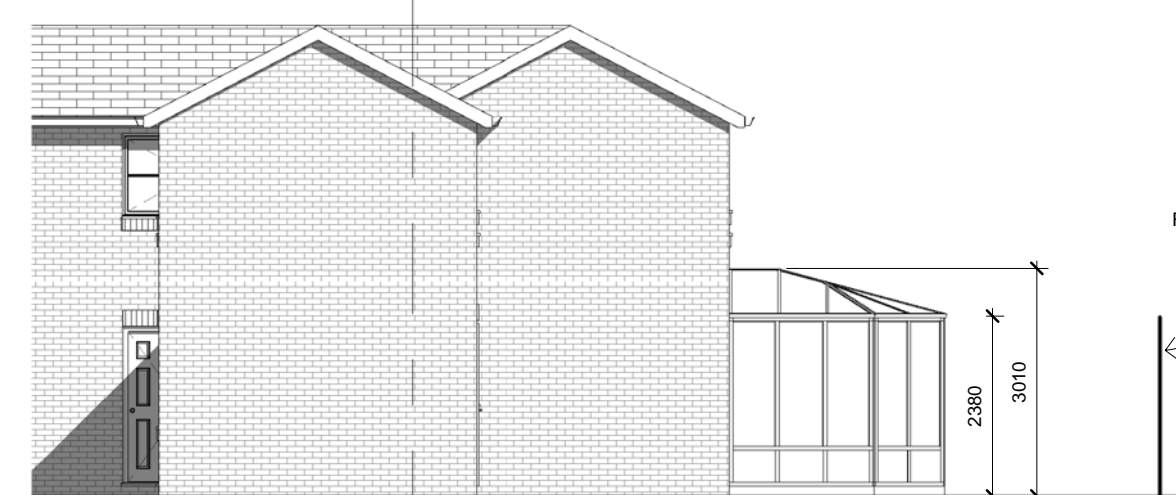

EXISTING RIGHT SIDE ELEVATION 1:100



EXISTING LEFT SIDE ELEVATION 1:100

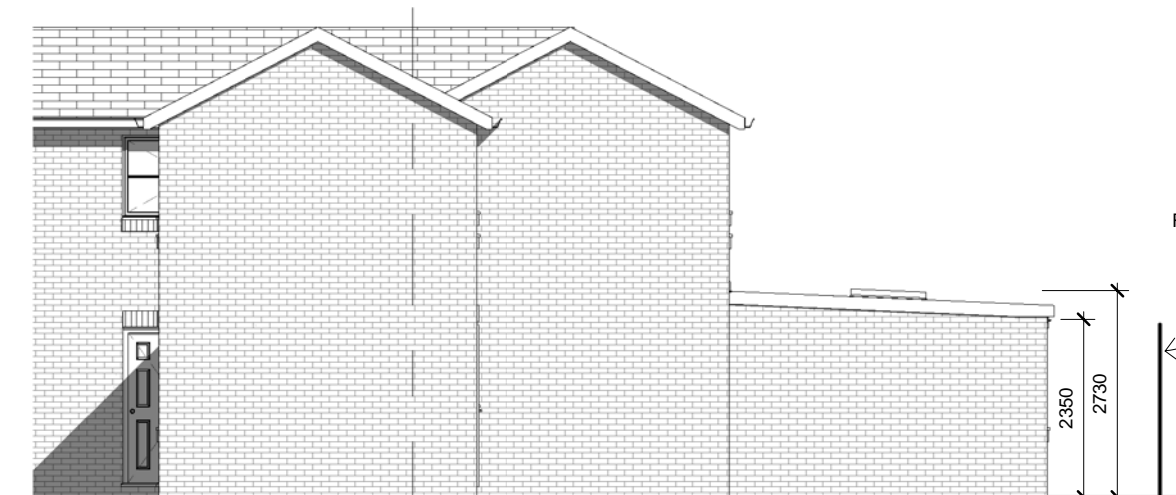

PROPOSED RIGHT SIDE ELEVATION 1:100



PROPOSED LEFT SIDE ELEVATION 1:100

Ms Marie Corstorphine  
14 Weavers Way  
London NW1 0XE

# ELEVATIONS

Project number P037

Date 13.08.10

Drawn by DP

Checked by HP

101D


Scale 1 : 100

NOTES: © Copyrights  
We draw your attention to the fact that these drawings are copyright and it is a breach of that copyright for them to be used in whole or in part in anyway without permission from us. Do not Scale. If in doubt ask.





EXISTING REAR VIEW

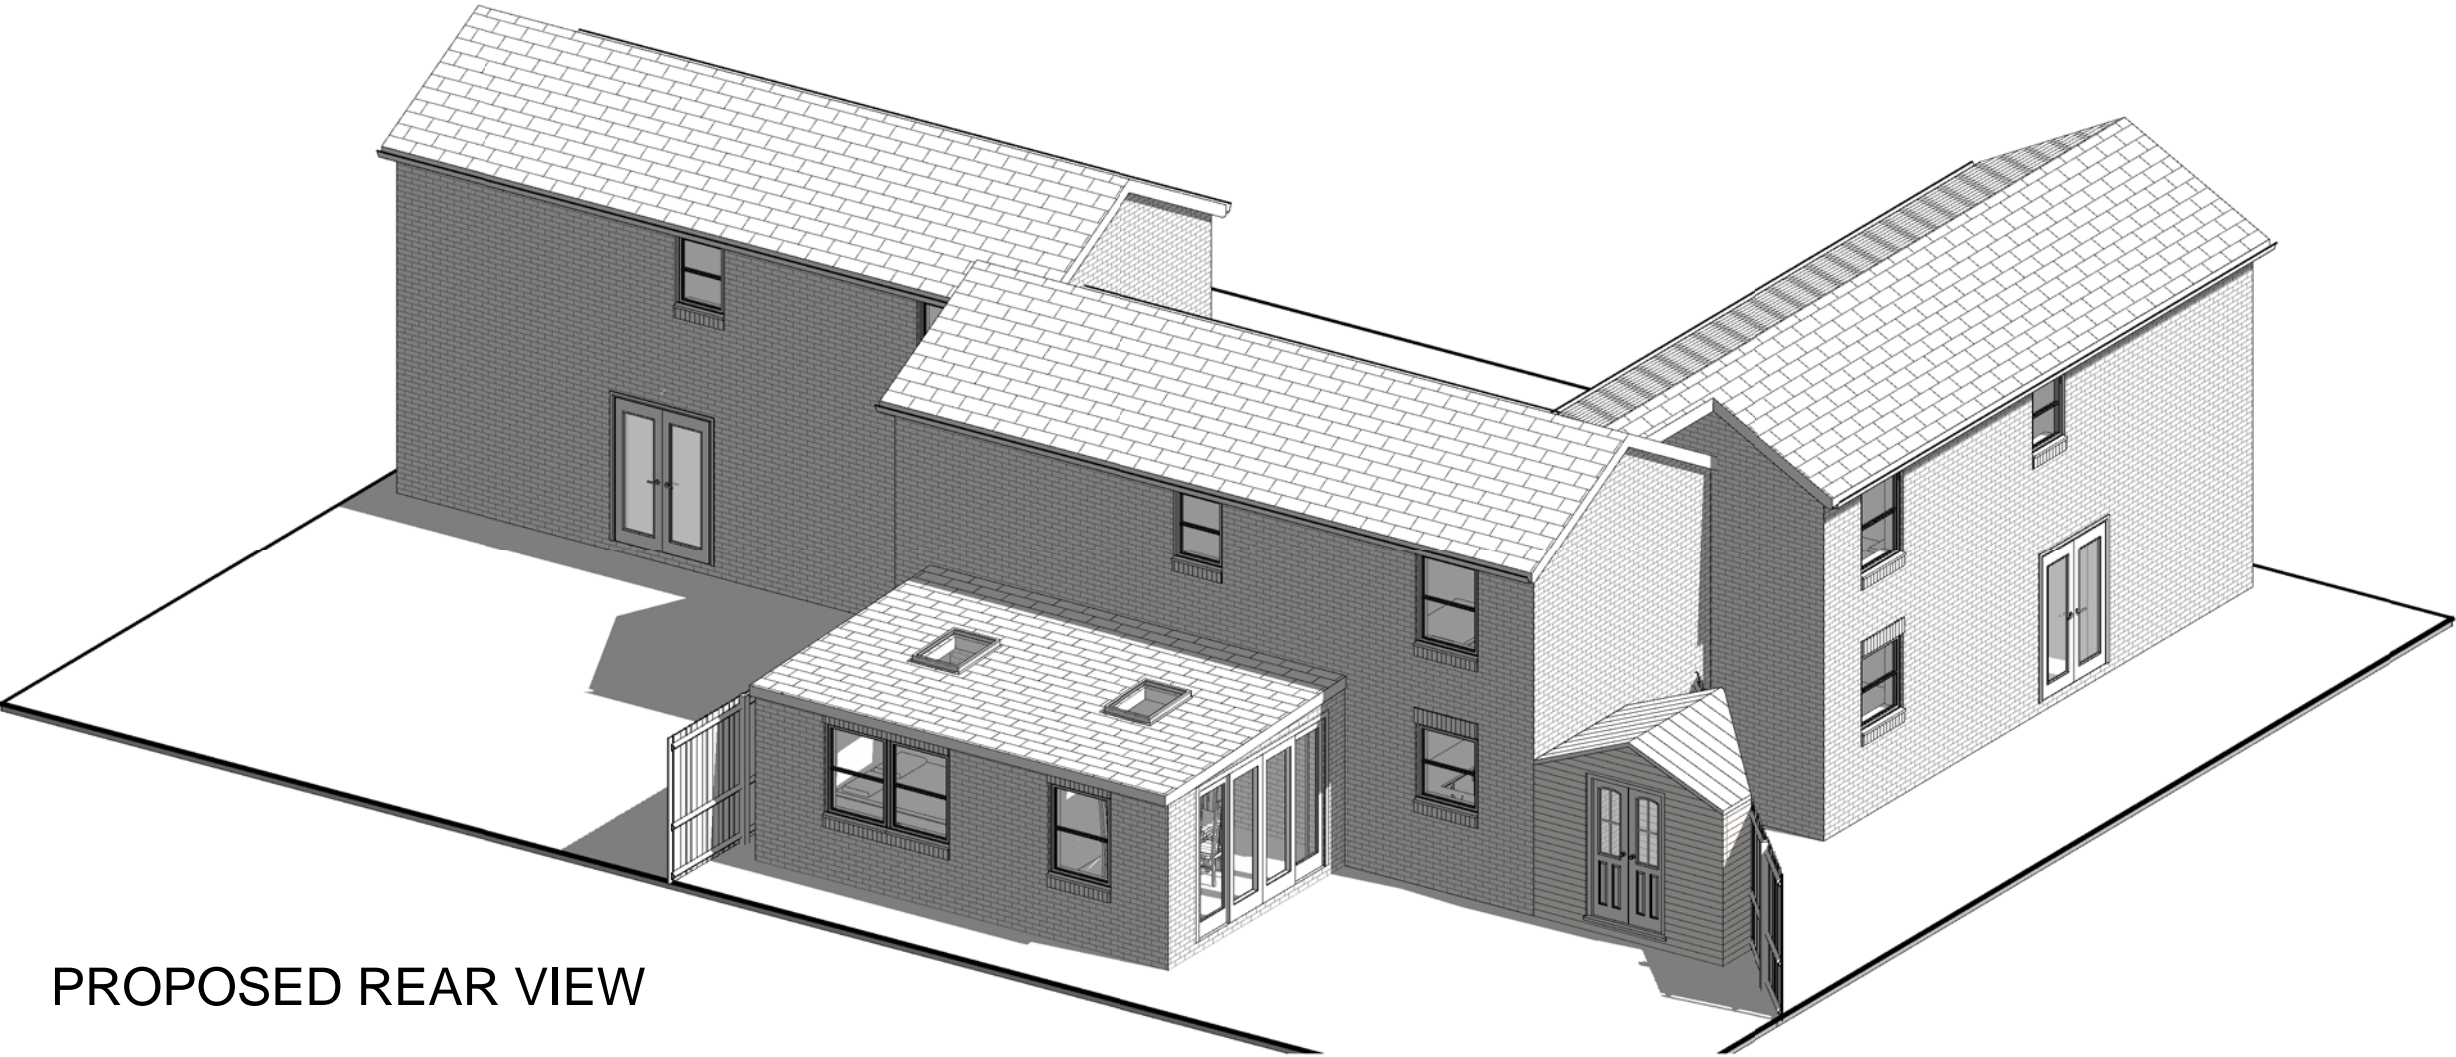

PROPOSED REAR VIEW

Ms Marie Corstorphine  
14 Weavers Way  
London NW1 0XE



3D Views

Project number	P037
Date	13.08.10
Drawn by	DP
Checked by	HP

102D

Scale NTS

NOTES: © Copyrights  
We draw your attention to the fact that these drawings are copyright and it is a breach of that copyright for them to be used in whole or in part in anyway without permission from us. Do not Scale. If in doubt ask.

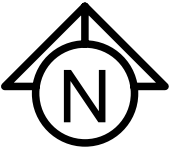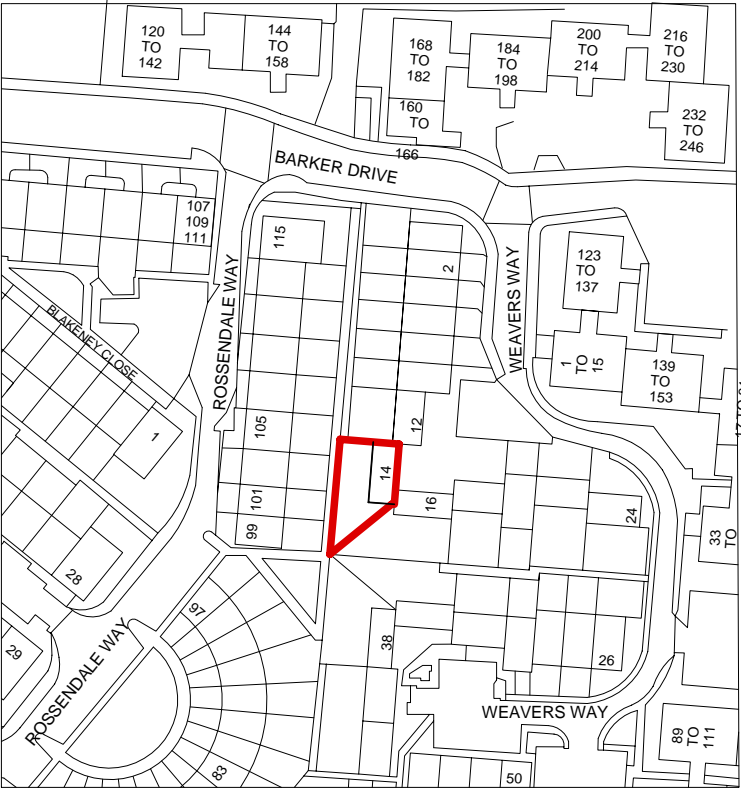

LOCATION PLAN1:1250

Ms Marie Corstorphine  
14 Weavers Way  
London NW1 0XE

LOCATION PLAN

Project numberP037

Date19.04.10

Drawn byDP


Checked byHP

103A

Scale1 : 1250

NOTES:© Copyrights  
We draw your attention to the fact that these drawings are copyright and it is a breach of that copyright for them to be used in whole or in part in anyway without permission from us.  
Do not Scale. If in doubt ask.



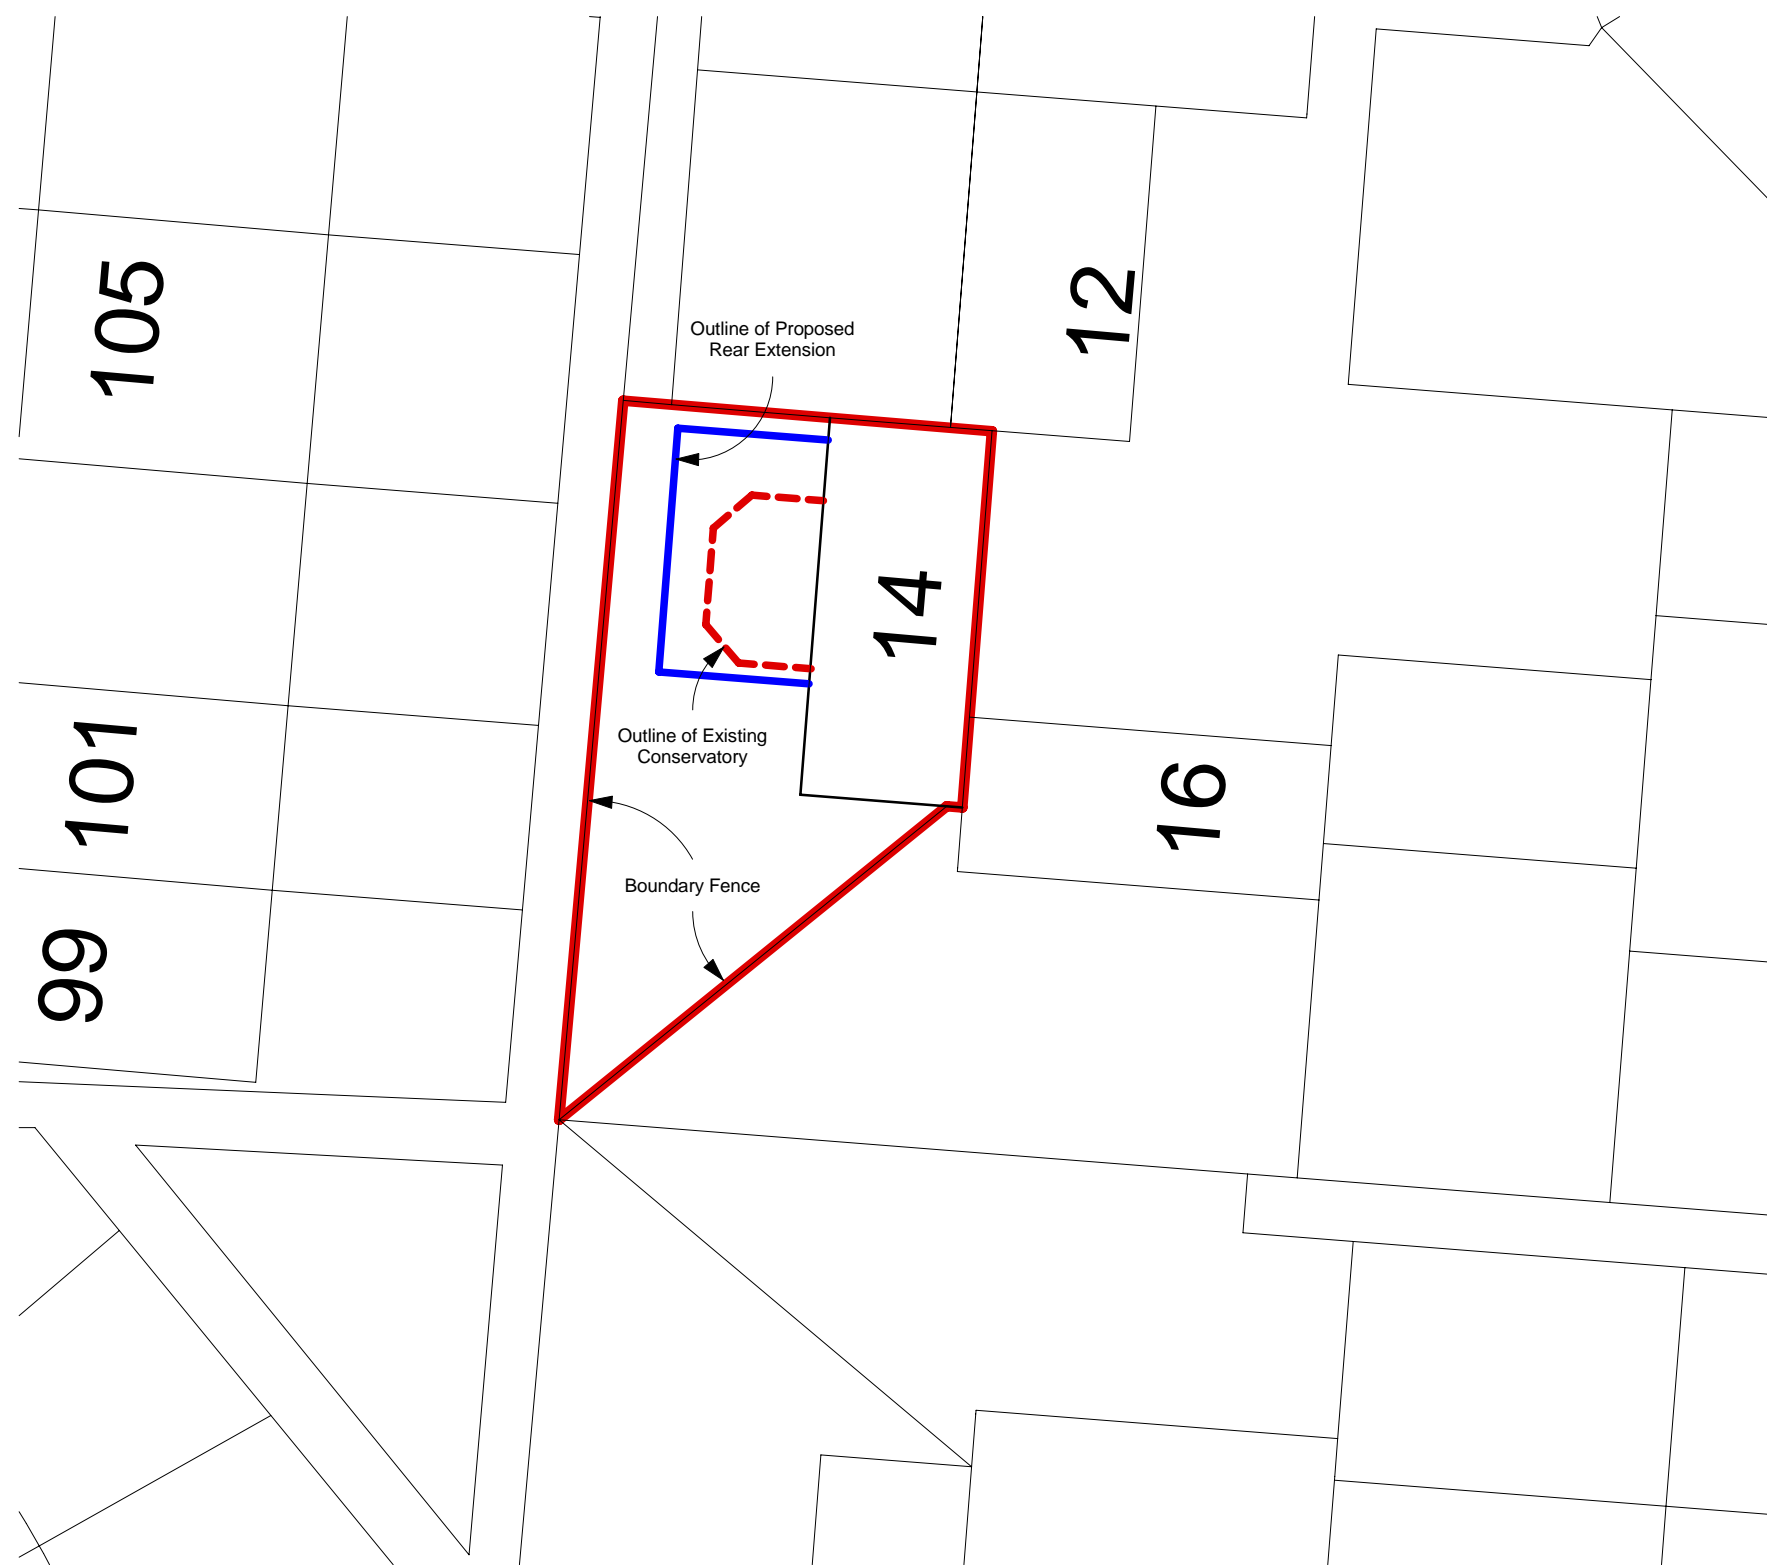

SITE PLAN 1:200

Ms Marie Corstorphine  
14 Weavers Way  
London NW1 0XE

SITE PLAN

Project number P037

Date 13.08.10

Drawn by DP


Checked by HP

104B


Scale 1 : 200

NOTES: © Copyrights

We draw your attention to the fact that these drawings are copyright and it is a breach of that copyright for them to be used in whole or in part in anyway without permission from us. Do not Scale. If in doubt ask.

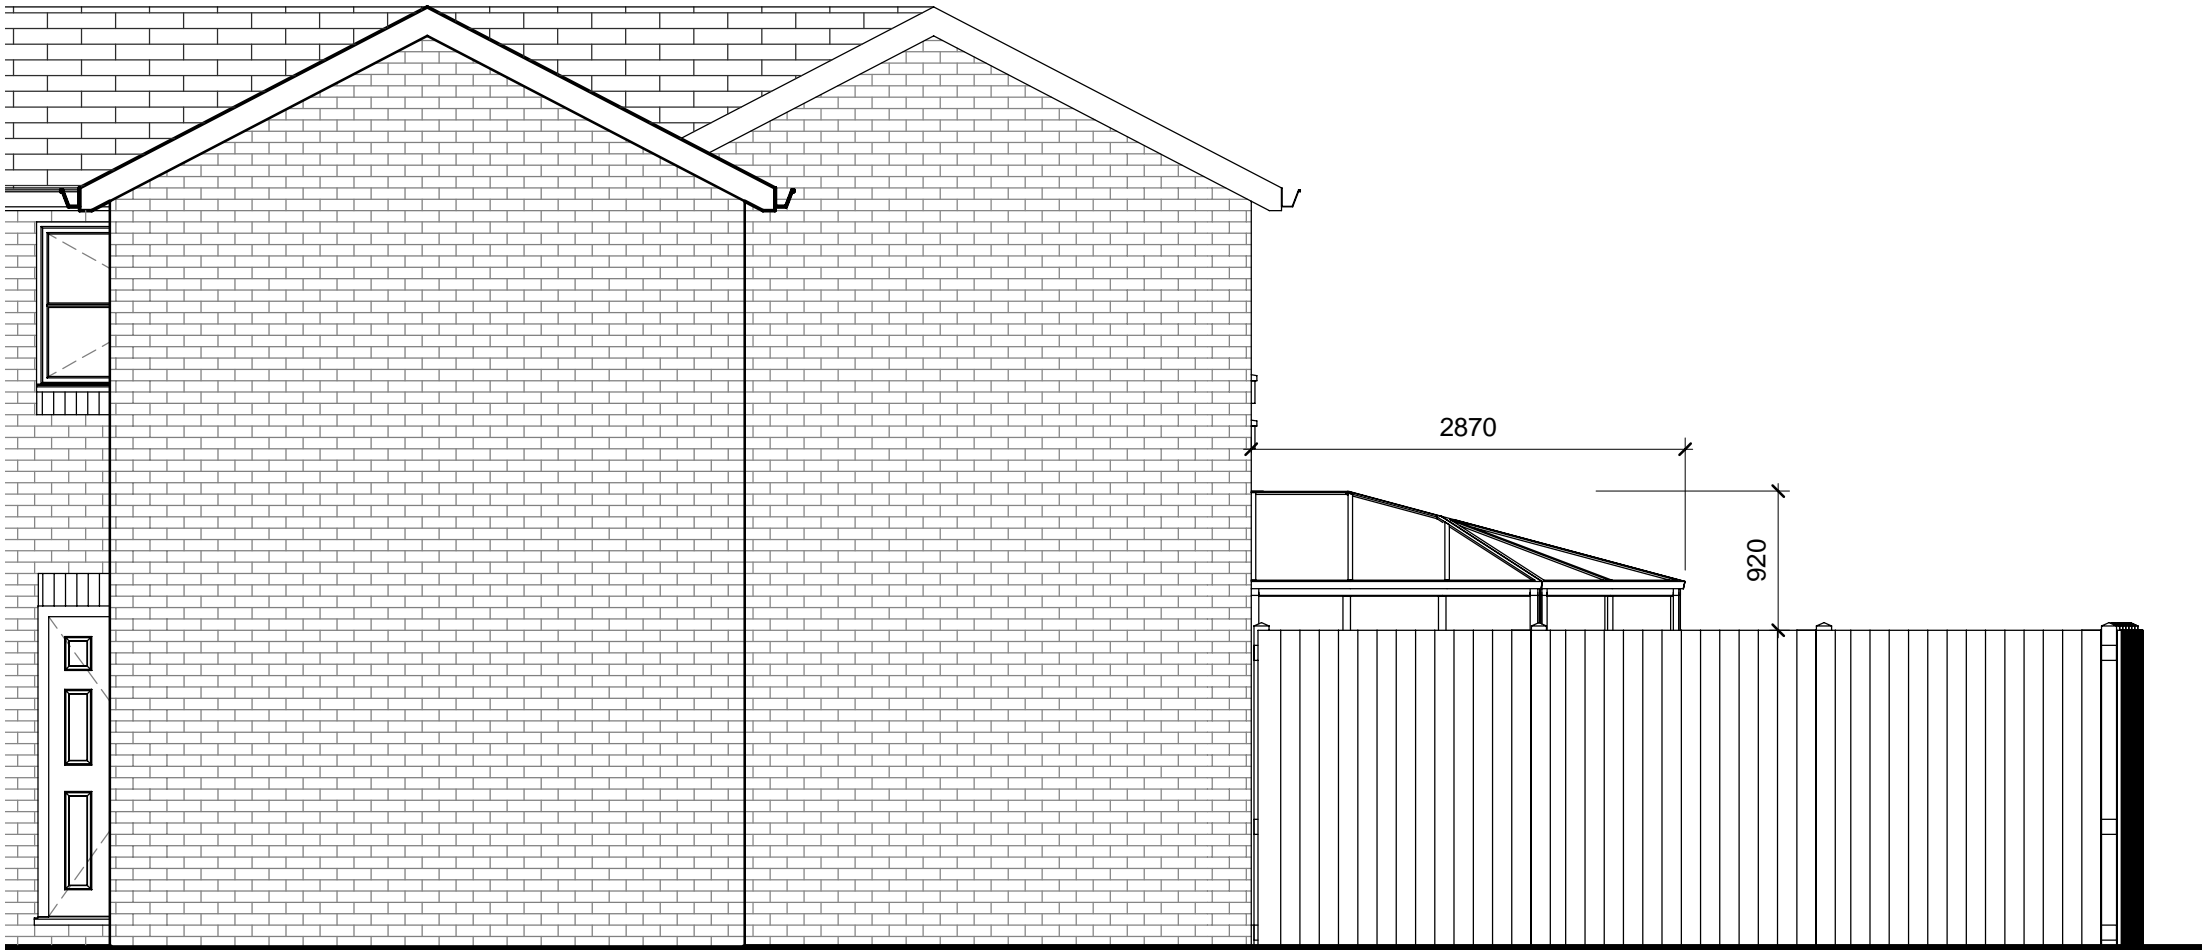

EXISTING SIDE ELEVATION FROM 12 WEAVERS WAY 1:50

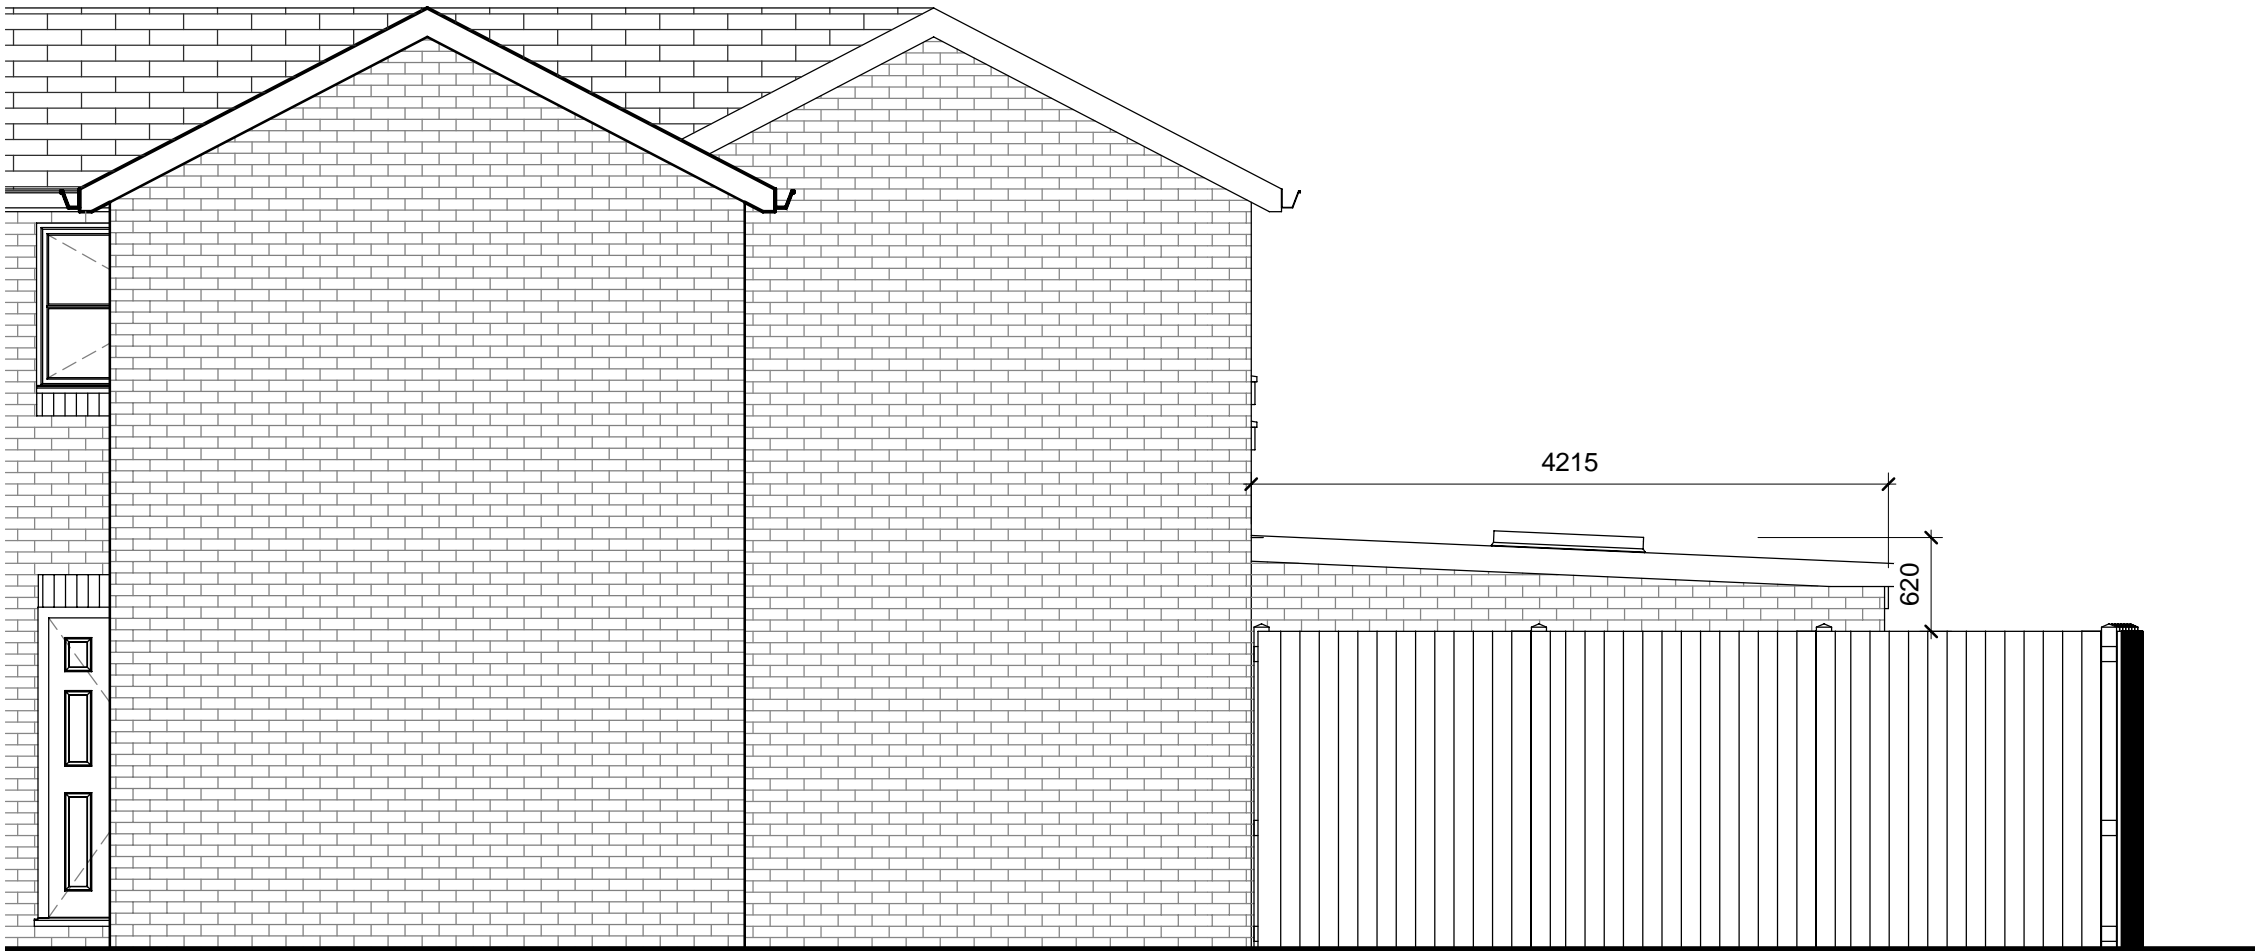

PROPOSED SIDE ELEVATION FROM 12 WEAVERS WAY 1:50

Ms Marie Corstorphine  
14 Weavers Way  
London NW1 0XE

Elevation From  
12 Weavers Way

Project number P037

Date 13.08.10

Drawn by DP

Checked by HP

106A

Scale 1 : 50

NOTES: © Copyrights

We draw your attention to the fact that these drawings are copyright and it is a breach of that copyright for them to be used in whole or in part in anyway without permission from us.  
Do not Scale. If in doubt ask.