

3 Great James Street Entrance

UP

UP

Great James Street

Theobalds Road

RECEIVED 11 AUG 2010




0 5m

EXISTING GROUND FLOOR PLAN

			PROJECT 3 GREAT JAMES STREET LONDON WC1N 3DB				DRAWING TITLE EXISTING GROUND FLOOR PLAN	
			CLIENT FAISALTEX CHARITABLE TRUST					 general practice architects & designers gpad ltd, 6 acton st, london, wc1x 9na t: 020 7833 0222 f: 020 7833 2220 e - mail: info@gpadltd.com web: www.gpadltd.com
rev.	date	notes						
This drawing is the copyright of gpad ltd. Figured dimensions to be taken in preference to those scaled. All dimensions to be checked on site before any work proceeds. Drawing not to be used for land transfer purposes. Drawings to be read in conjunction with relevant drawings and specification. Not to be reproduced, retained or disclosed to any unauthorised person either wholly or in part without written permission. © gpad ltd.			SCALE 1:100 @ A3	DATE AUG 10	DWG BY CB	REV.		
			CHCKD.	DWG NO. 316(EX)100				

Great James Street
Below

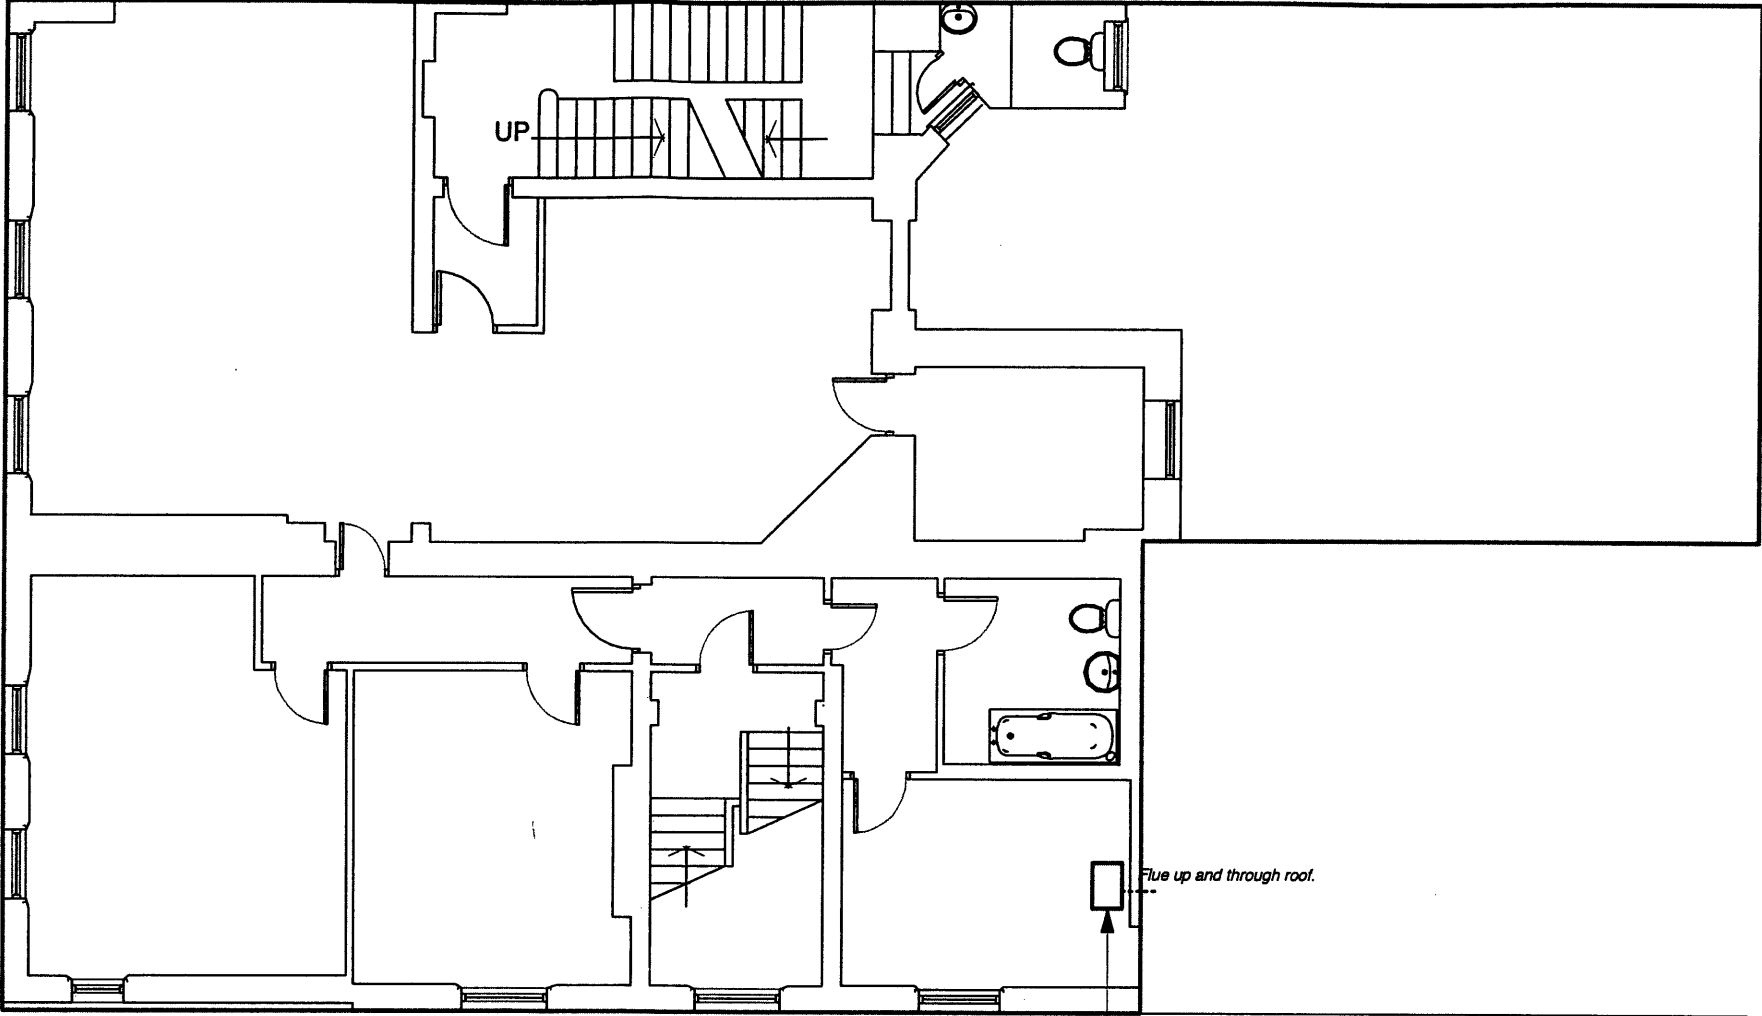

Existing boiler.

Theobalds Road
(Below)

RECEIVED 11 AUG 2010




0 5m

**EXISTING
FIRST FLOOR PLAN**


			PROJECT 3 GREAT JAMES STREET LONDON WC1N 3DB				DRAWING TITLE EXISTING FIRST FLOOR PLAN	
			CLIENT FAISALTEX CHARITABLE TRUST				 general practice architects & designers gpad ltd, 6 acton st, london, wc1x 9na t: 020 7833 0222 f: 020 7833 2220 e - mail: info@gpadltd.com web: www.gpadltd.com	
rev.	date	notes						
This drawing is the copyright of gpad ltd. Figured dimensions to be taken in preference to those scaled. All dimensions to be checked on site before any work proceeds. Drawing not to be used for land transfer purposes. Drawings to be read in conjunction with relevant drawings and specification. Not to be reproduced, retained or disclosed to any unauthorised person either wholly or in part without written permission. © gpad ltd.			SCALE 1:100 @ A3	DATE AUG 10	DWG BY CB	REV.		
			CHKD.	DWG NO. 316(EX)101				

Great James
Street

THEOBALDS ROAD ELEVATION

 

EXISTING THEOBALDS ROAD ELEVATION / SECTION

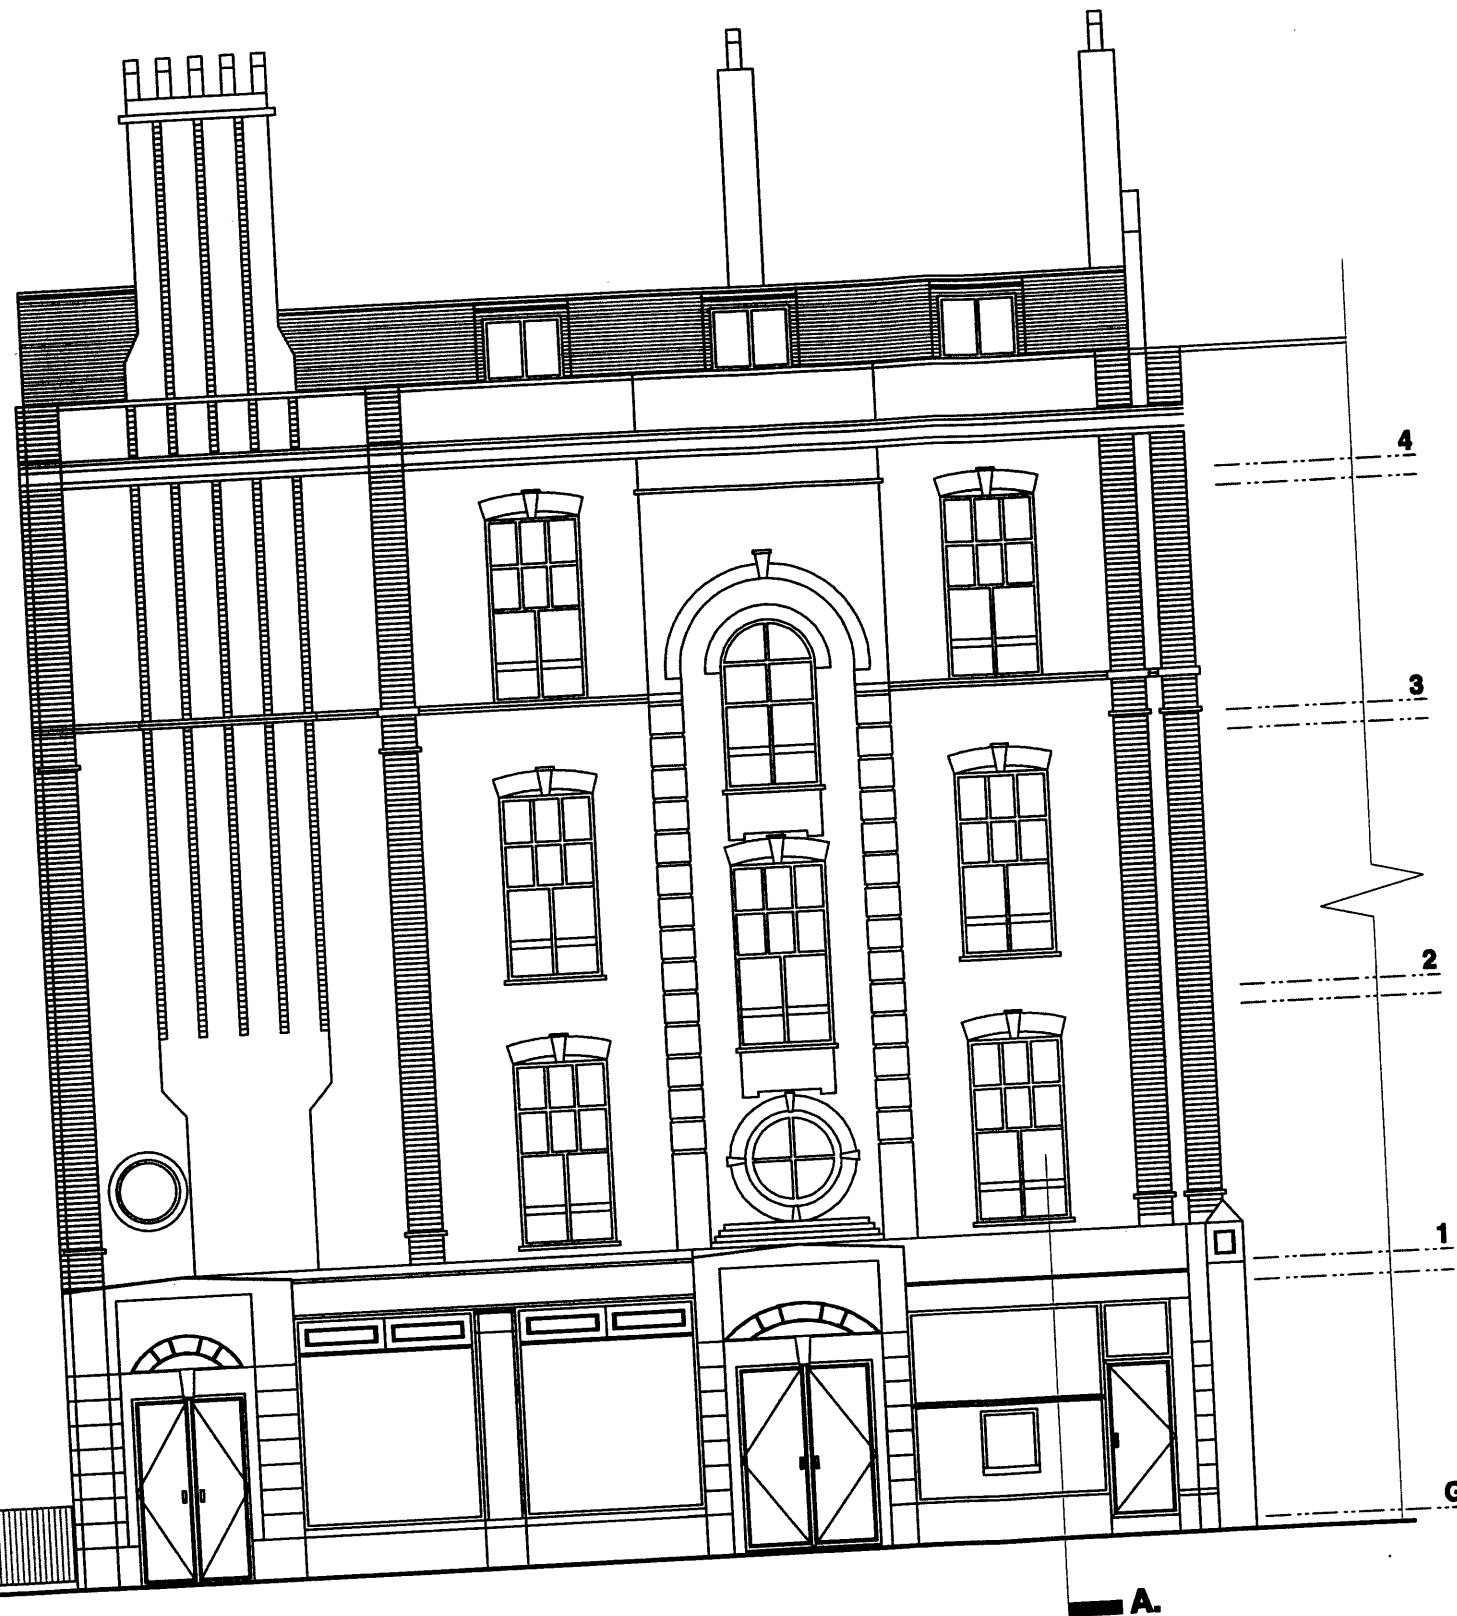

Existing boiler.


Flue up and through roof.

SECTION A

RECEIVED 11 AUG 2010

Theobalds
Road

PROJECT 3 GREAT JAMES STREET LONDON WC1N 3DB			DRAWING TITLE			
			EXISTING THEOBALDS ROAD ELEVATION AND SECTION			
CLIENT FAISALTEX CHARITABLE TRUST			 general practice architects & designers gpad ltd. 6 acton st, london. wc1x 9na t: 020 7833 0222 f: 020 7833 2220 e - mail: info@gpadltd.com web: www.gpadltd.com			
rev.	date	notes	SCALE	DATE	DWG BY	REV.
			1:100 @ A3	AUG 10	CB	
This drawing is the copyright of gpad ltd. Figured dimensions to be taken in preference to those scaled. All dimensions to be checked on site before any work proceeds. Drawing not to be used for land transfer purposes. Drawings to be read in conjunction with relevant drawings and specification. Not to be reproduced, retained or disclosed to any unauthorised person either wholly or in part without written permission. © gpad ltd.			CHCKD.	DWG NO.	316(EX)102	

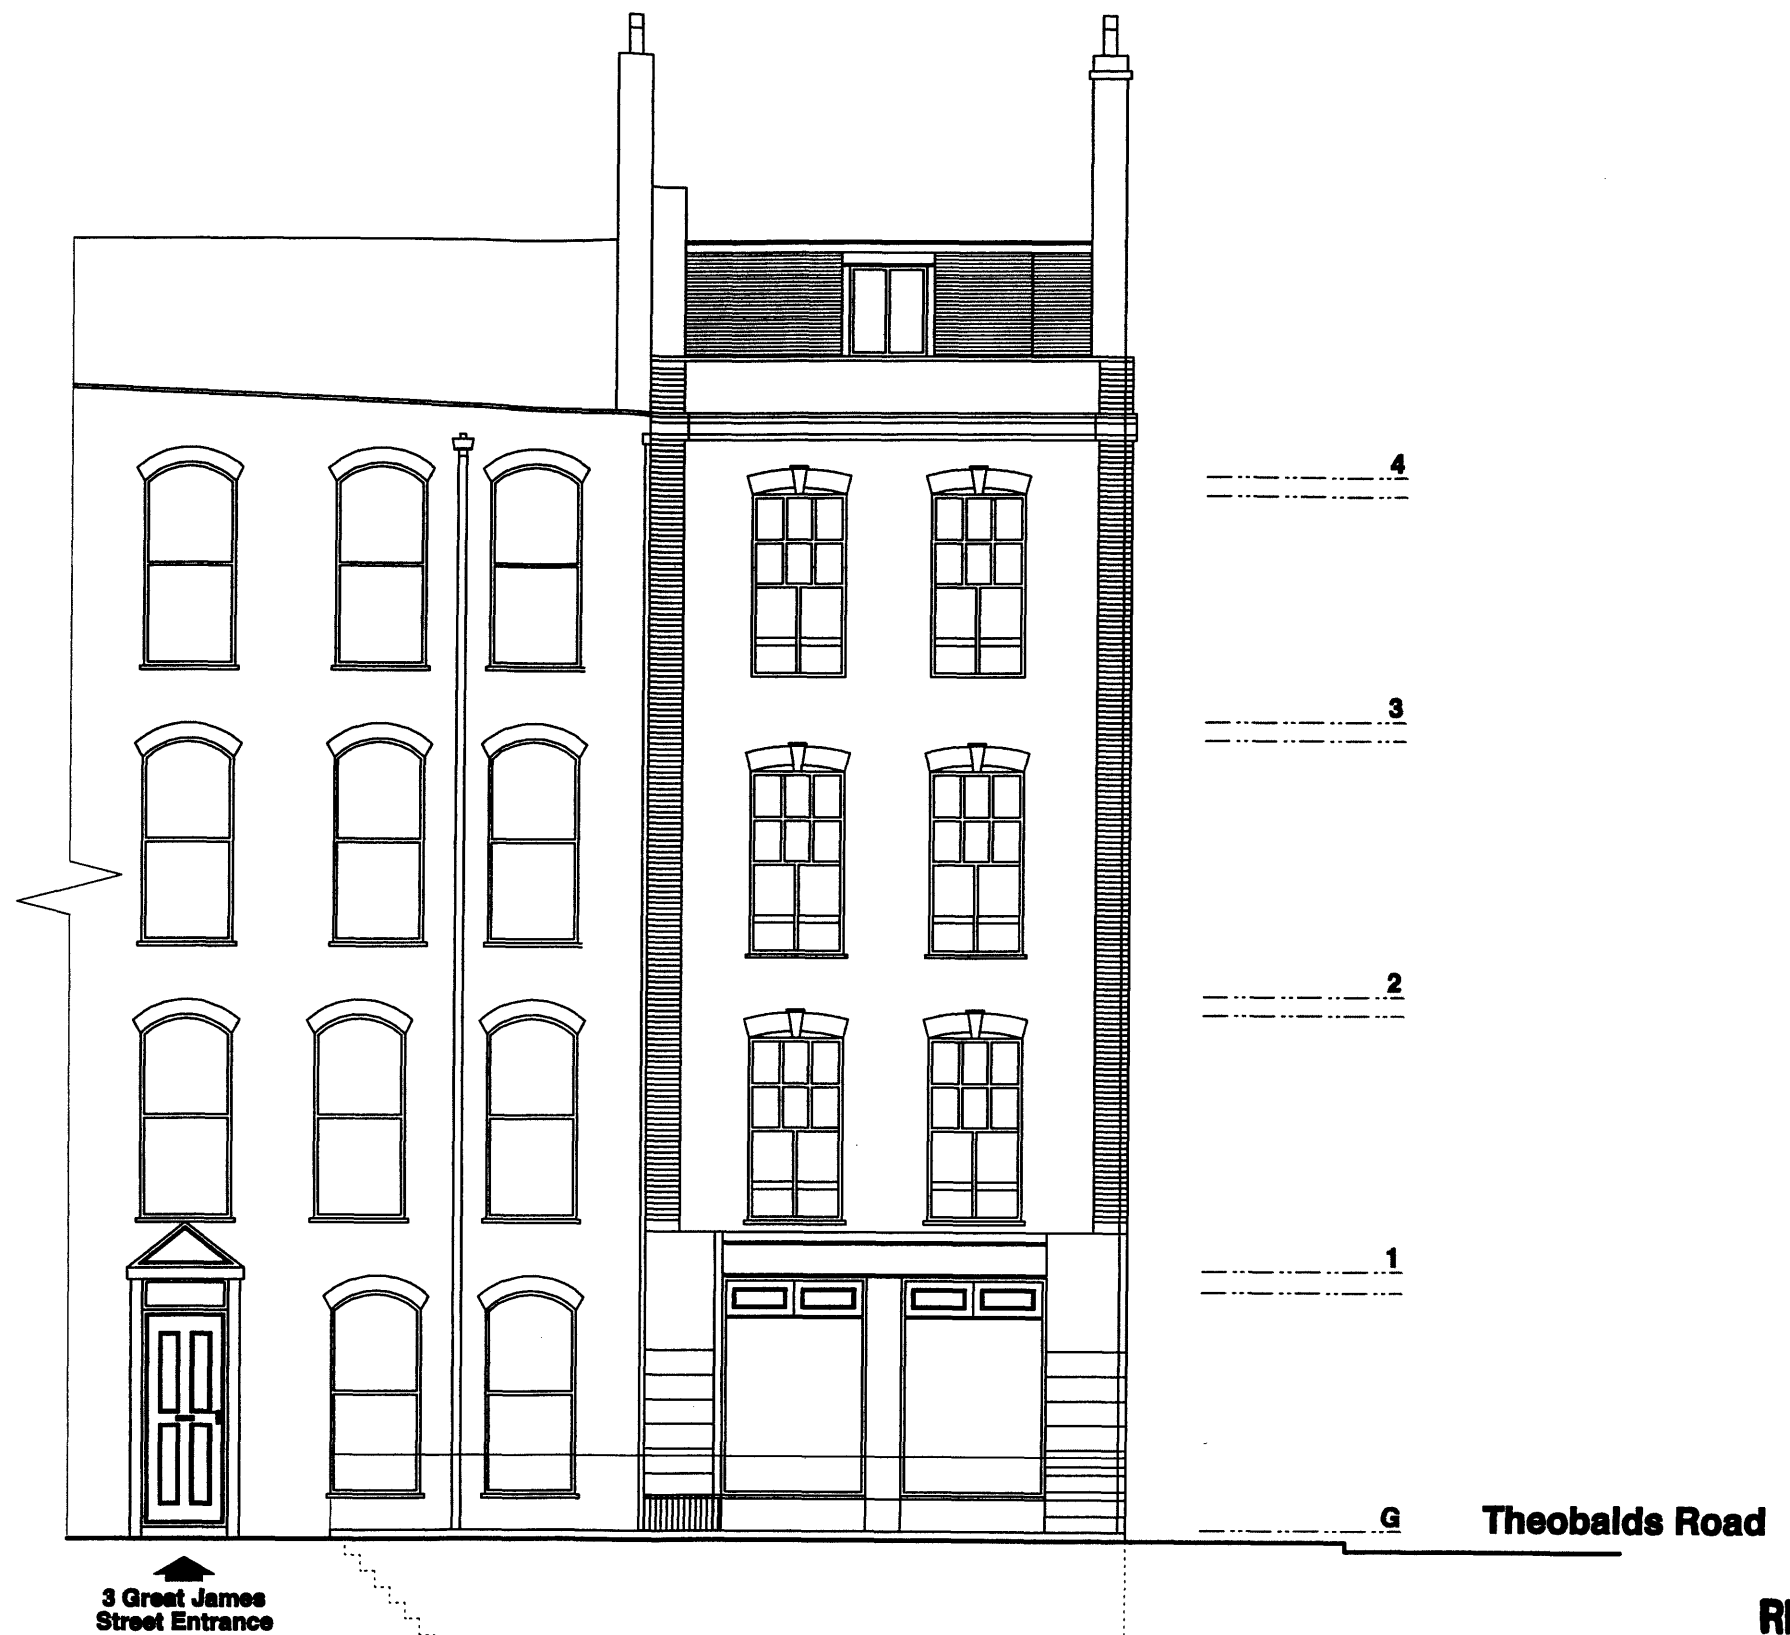

0 5m

EXISTING GREAT JAMES STREET ELEVATION

			PROJECT 3 GREAT JAMES STREET LONDON WC1N 3DB				DRAWING TITLE EXISTING GREAT JAMES STREET ELEVATION	
			CLIENT FAISALTEX CHARITABLE TRUST					 general practice architects & designers gpac ltd. 6 acton st, london. wc1x 9na t: 020 7833 0222 f: 020 7833 2220 e - mail: info@gpacitd.com web: www.gpacitd.com
rev.	date	notes						
This drawing is the copyright of gpac ltd. Figured dimensions to be taken in preference to those scaled. All dimensions to be checked on site before any work proceeds. Drawing not to be used for land transfer purposes. Drawings to be read in conjunction with relevant drawings and specification. Not to be reproduced, retained or disclosed to any unauthorised person either wholly or in part without written permission. © gpac ltd.			SCALE 1:100 @ A3	DATE AUG 10	DWG BY CB	REV.		
			CHKD.	DWG NO. 316(EX)103				