

PROJECT			
20 BUSBY PLACE CAMDEN LONDONNW5 2SR			
DRAWING TITLE			
BASEMENT PLANS AS PROPOSED Existing			
DRAWING NUMBER	COUNCIL REVISION	CLIENT REVISION	STATUS
82/595/06			DESIGN
SCALE	DATE		DWG
1 : 50	12/08/2005		CAG


DO NOT SCALE; SITE DIMENSIONS TO BE CHECKED BEFORE SITE WORKS

DESIGN TECT

DESIGN ASSOCIATES

E-MAIL DESIGNTECTUK@BTINTERNET.COM

96 STUDLAND ROAD, LONDON W7 3QZ TELEPHONE/FAX 020 8723 7326

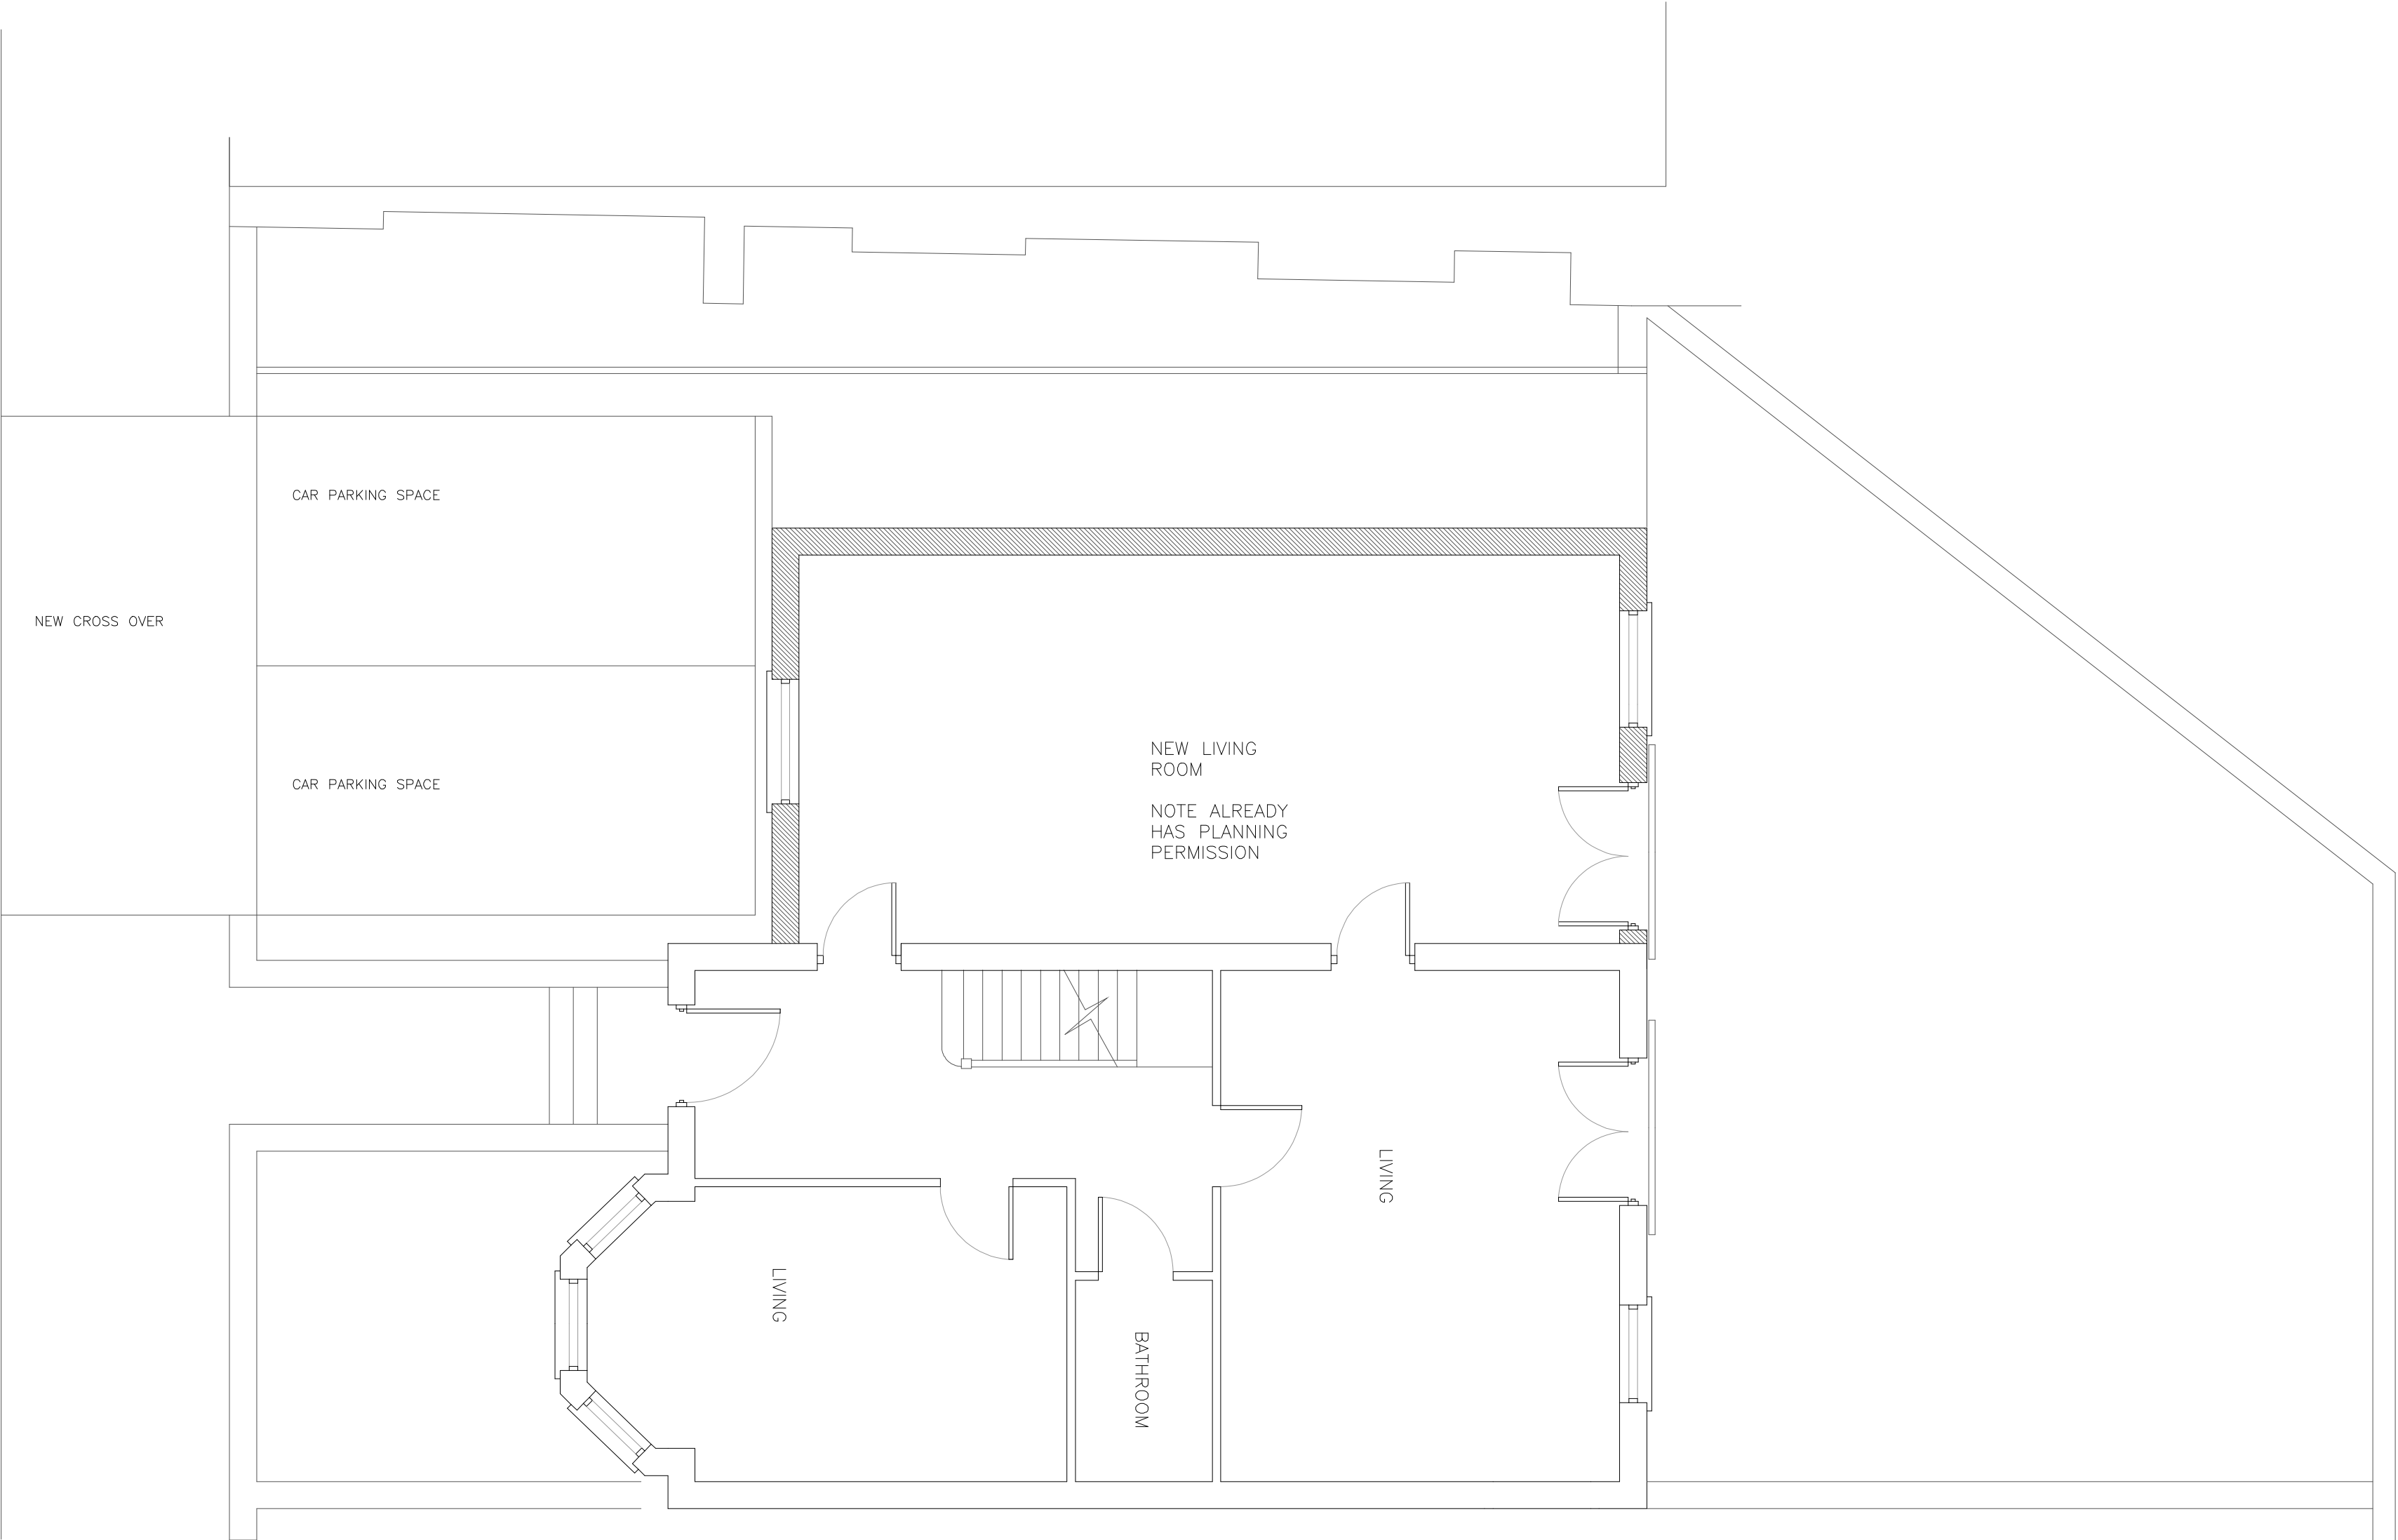

GROUND FLOOR PLAN

PROJECT			
20 BUSBY PLACE CAMDEN LONDON NW5 2SR			
DRAWING TITLE			
GROUND FLOOR PLAN AS PROPOSED existing			
DRAWING NUMBER	COUNCIL REVISION	CLIENT REVISION	STATUS
82/595/07			DESIGN
SCALE	DATE		DWG
1 : 50	12/08/2005		CAG


DO NOT SCALE; SITE DIMENSIONS TO BE CHECKED BEFORE SITE WORKS

DESIGN TECT


DESIGN ASSOCIATES

E-MAIL DESIGNTECTUK@BTINTERNET.COM


96 STUDLAND ROAD, LONDON W7 3QZ TELEPHONE/FAX 020 8723 7326

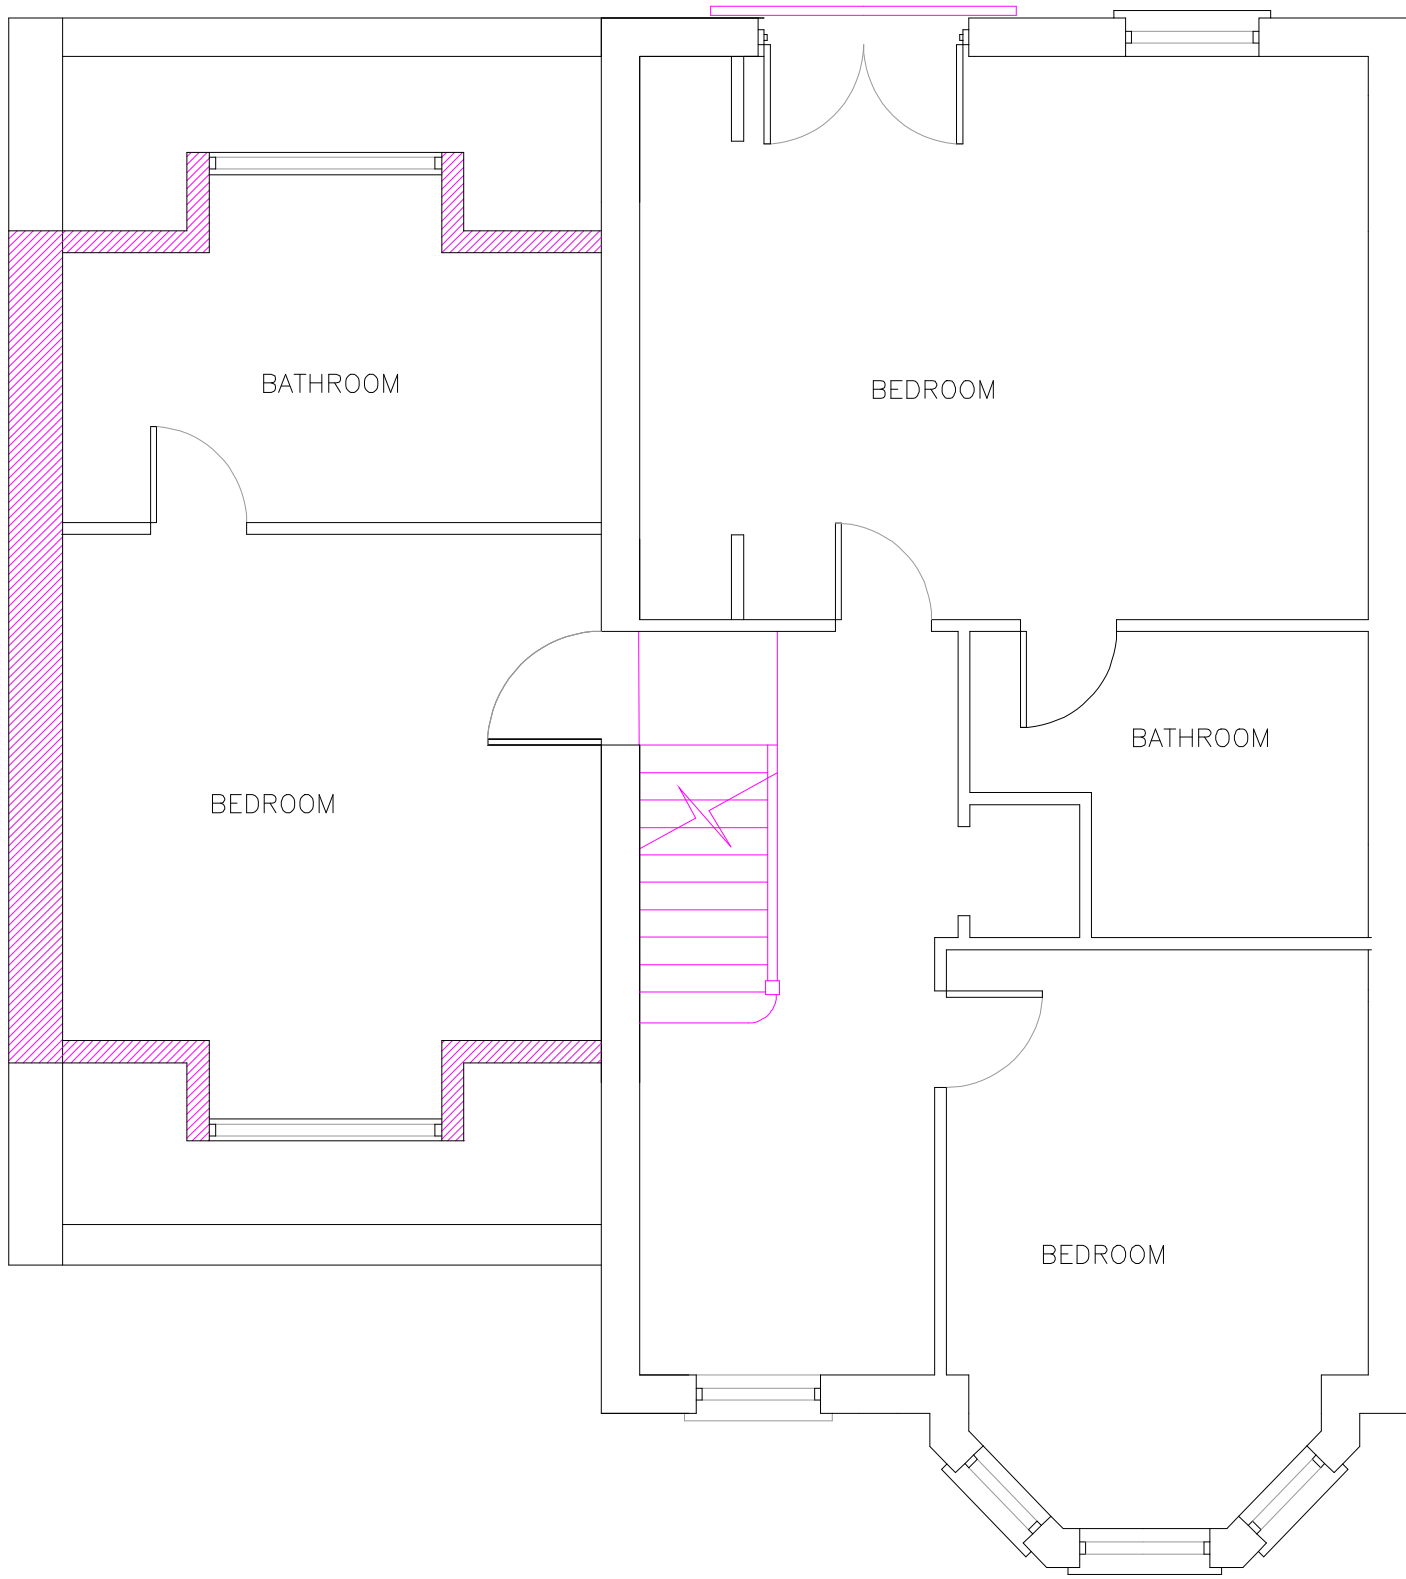

FIRST FLOOR PLAN

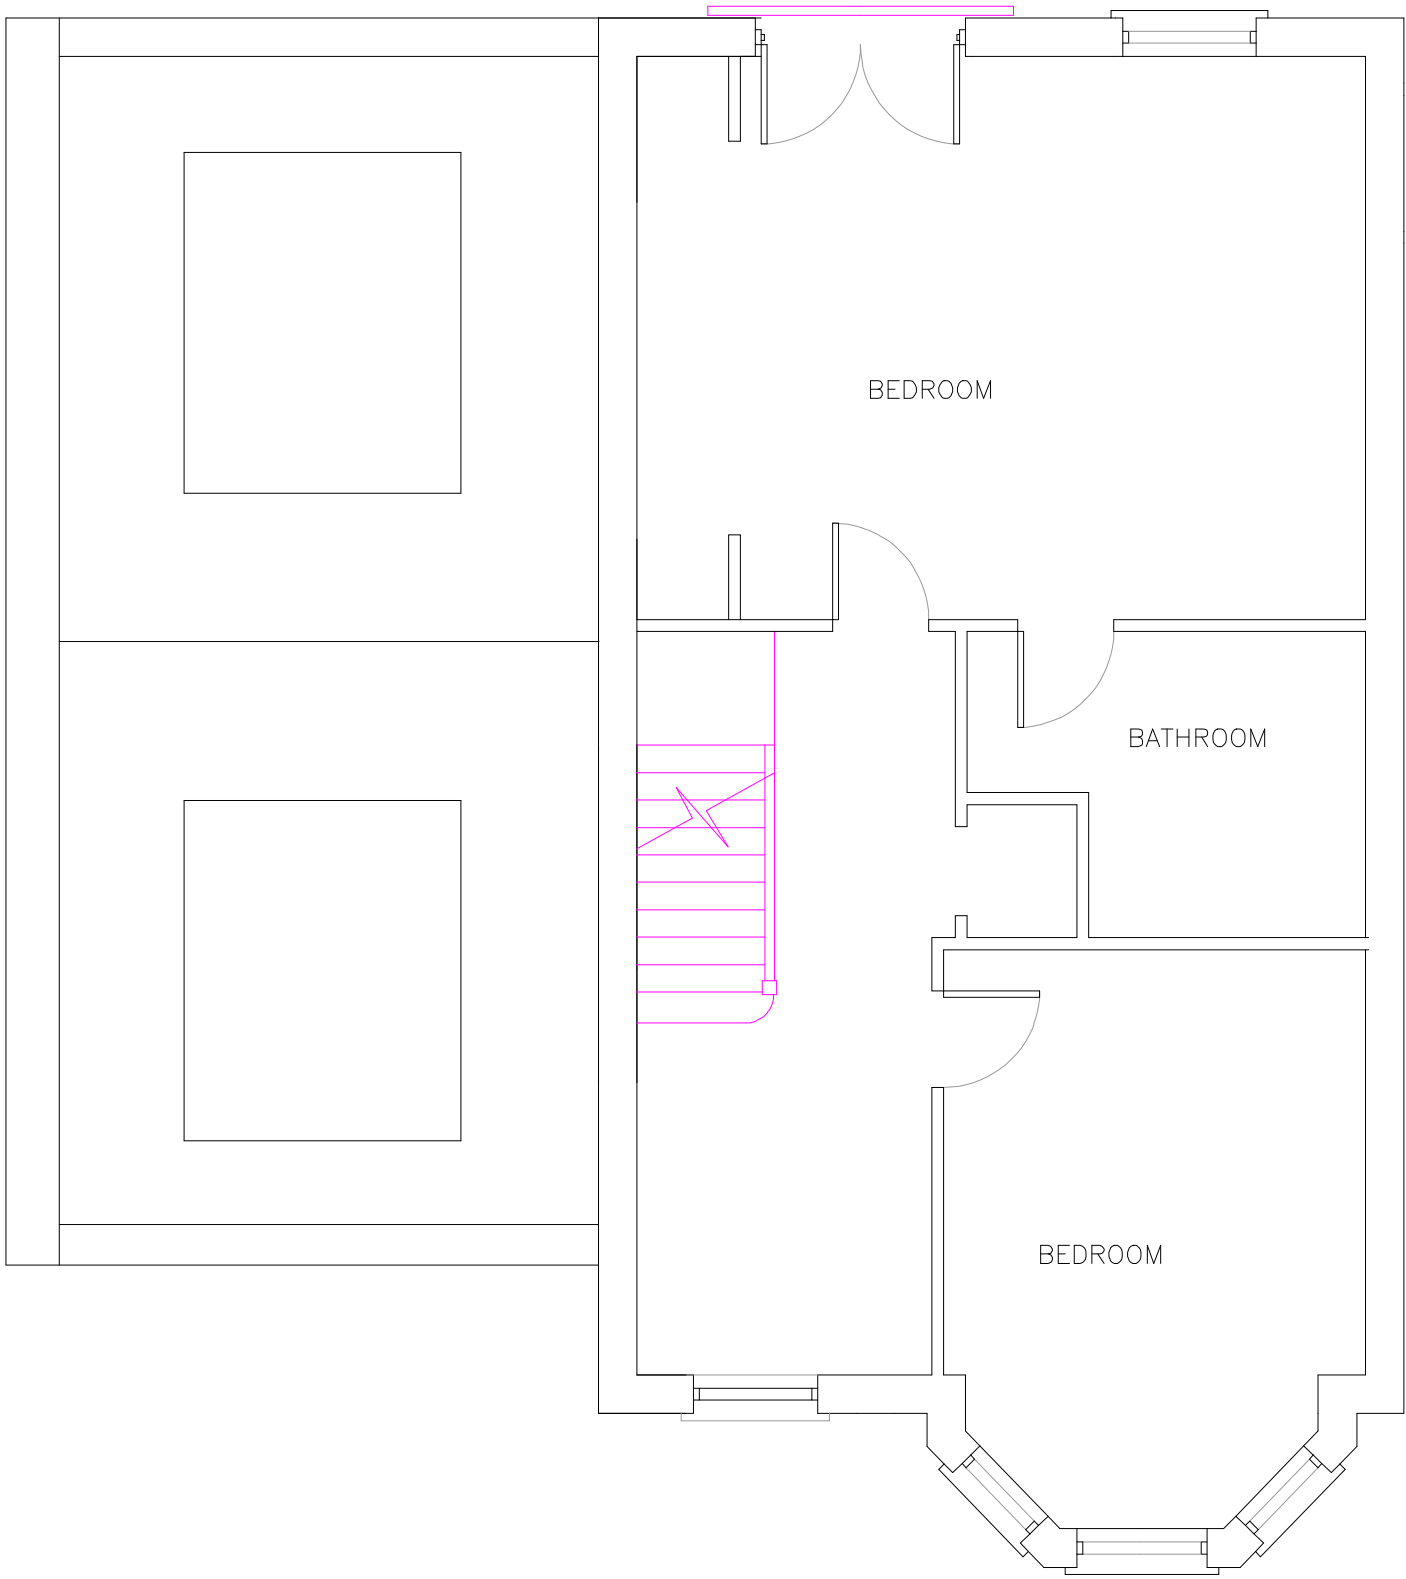

SECOND FLOOR PLAN

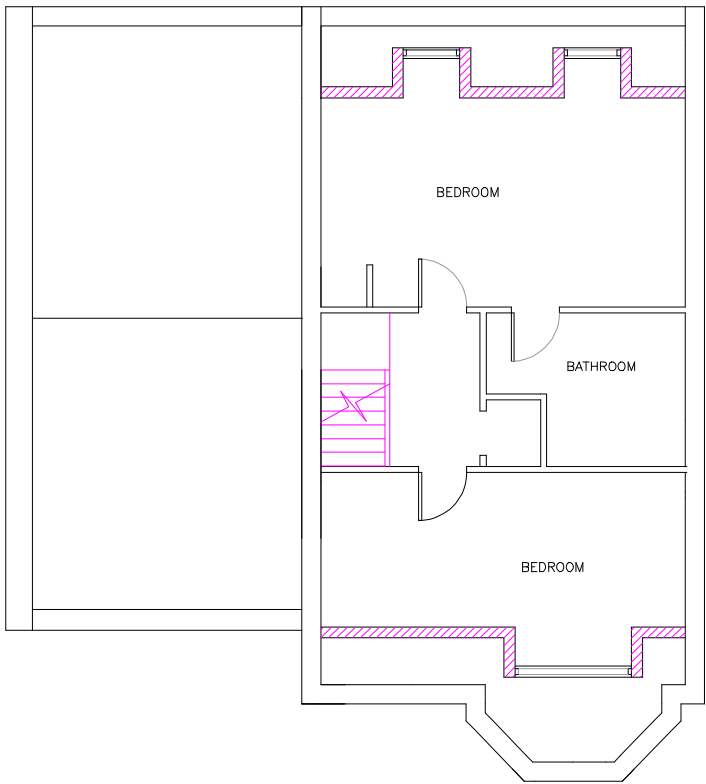

THIRD FLOOR PLAN

REV--B FLOOR PLANS AMENDED 05/06
REV--A FLOOR PLANS AMENDED 11/05

PROJECT			
20 BUSBY PLACE CAMDEN LONDON NW5 2SR			
DRAWING TITLE			
PLANS AND ELEVATIONS AS PROPOSED existing			
DRAWING NUMBER	COUNCIL REVISION	CLIENT REVISION	STATUS
82/582/08			DESIGN
SCALE	DATE	DWG	
1 : 50 & 100	12/08/2005	CAG	

DO NOT SCALE; SITE DIMENSIONS TO BE CHECKED BEFORE SITE WORKS

DESIGN TECT
DESIGN ASSOCIATES

E-MAIL DESIGNTECTUK@BTINTERNET.COM
96 STUDLAND ROAD, LONDON W7 3QZ TELEPHONE/FAX 020 8723 7326




NOTE EXTENSION ALREADY HAS
PLANNING PERMISSION

STREET LEVEL

FRONT ELEVATION

BELOW GROUND EXTENSION

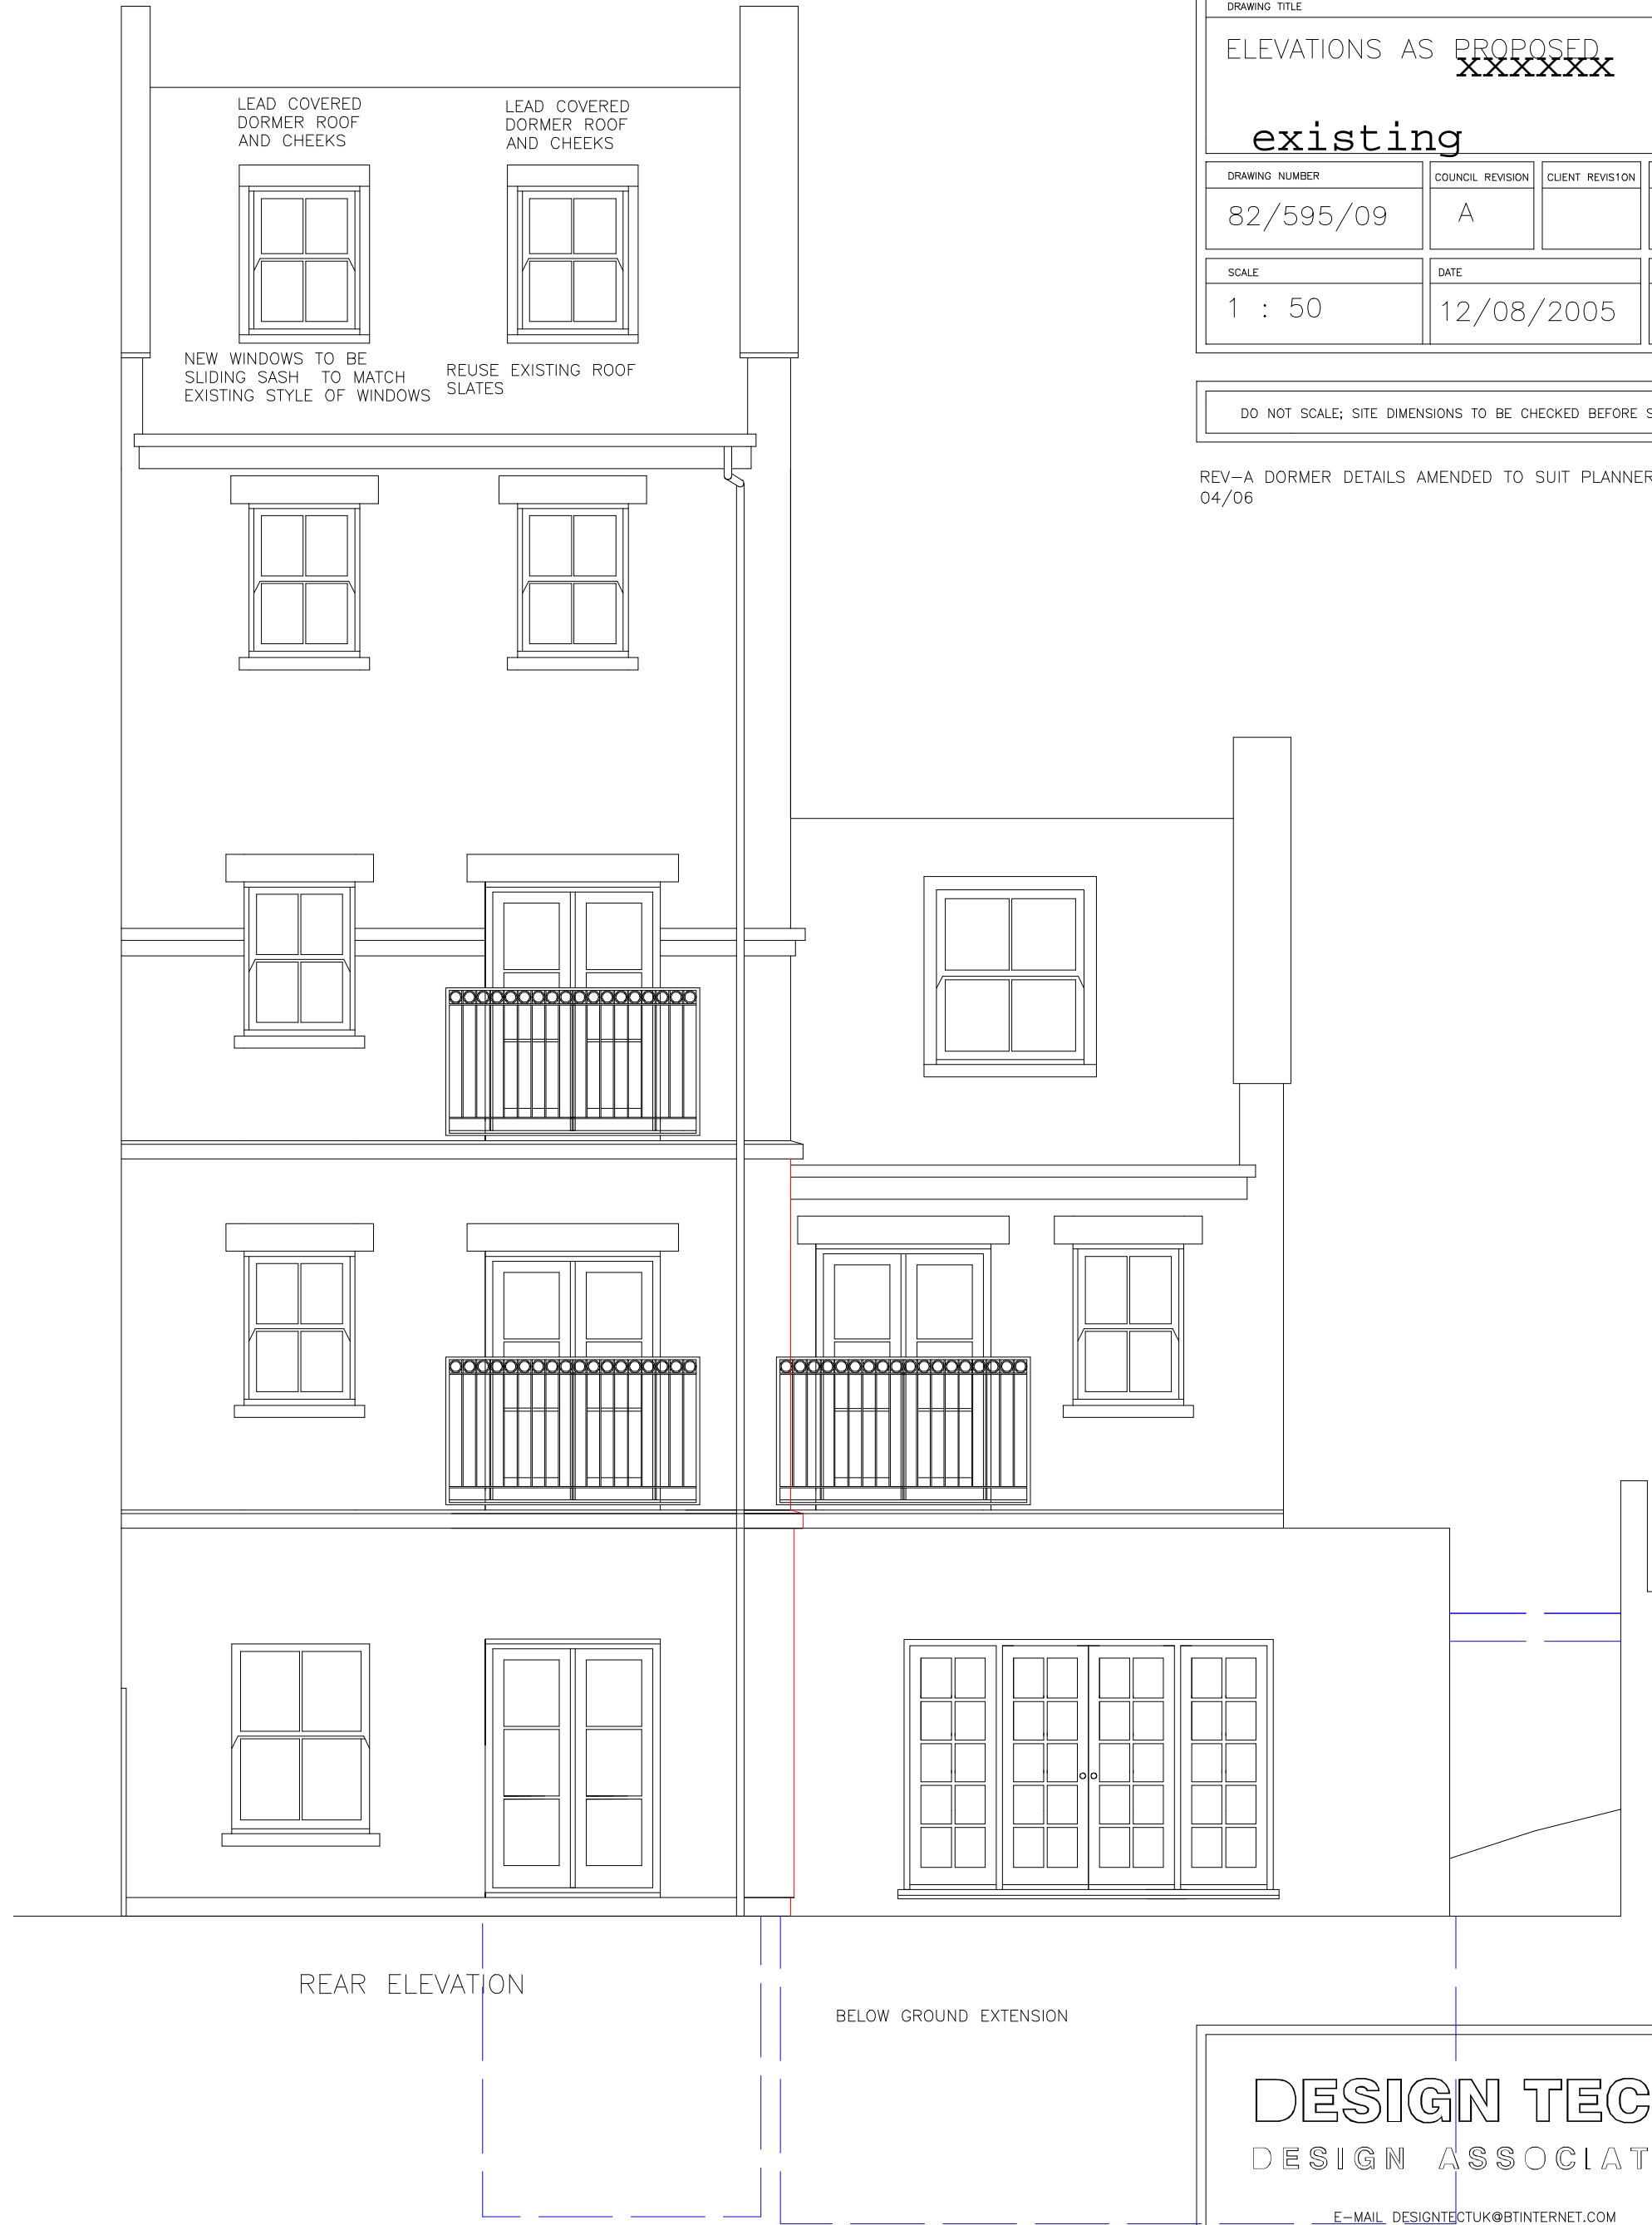

REAR ELEVATION


BELOW GROUND EXTENSION

PROJECT			
20 BUSBY PLACE CAMDEN LONDON NW5 2SR			
DRAWING TITLE			
ELEVATIONS AS PROPOSED existing			
DRAWING NUMBER	COUNCIL REVISION	CLIENT REVISION	STATUS
82/595/09	A		DESIGN
SCALE	DATE	DWG	
1 : 50	12/08/2005	CAG	
DO NOT SCALE; SITE DIMENSIONS TO BE CHECKED BEFORE SITE WORKS			

REV-A DORMER DETAILS AMENDED TO SUIT PLANNERS
04/06

DESIGN TECT
DESIGN ASSOCIATES

E-MAIL: DESIGNTECTUK@BTINTERNET.COM
96 STUPLAND ROAD, LONDON W7 3QZ TELEPHONE/FAX 020 8723 7326

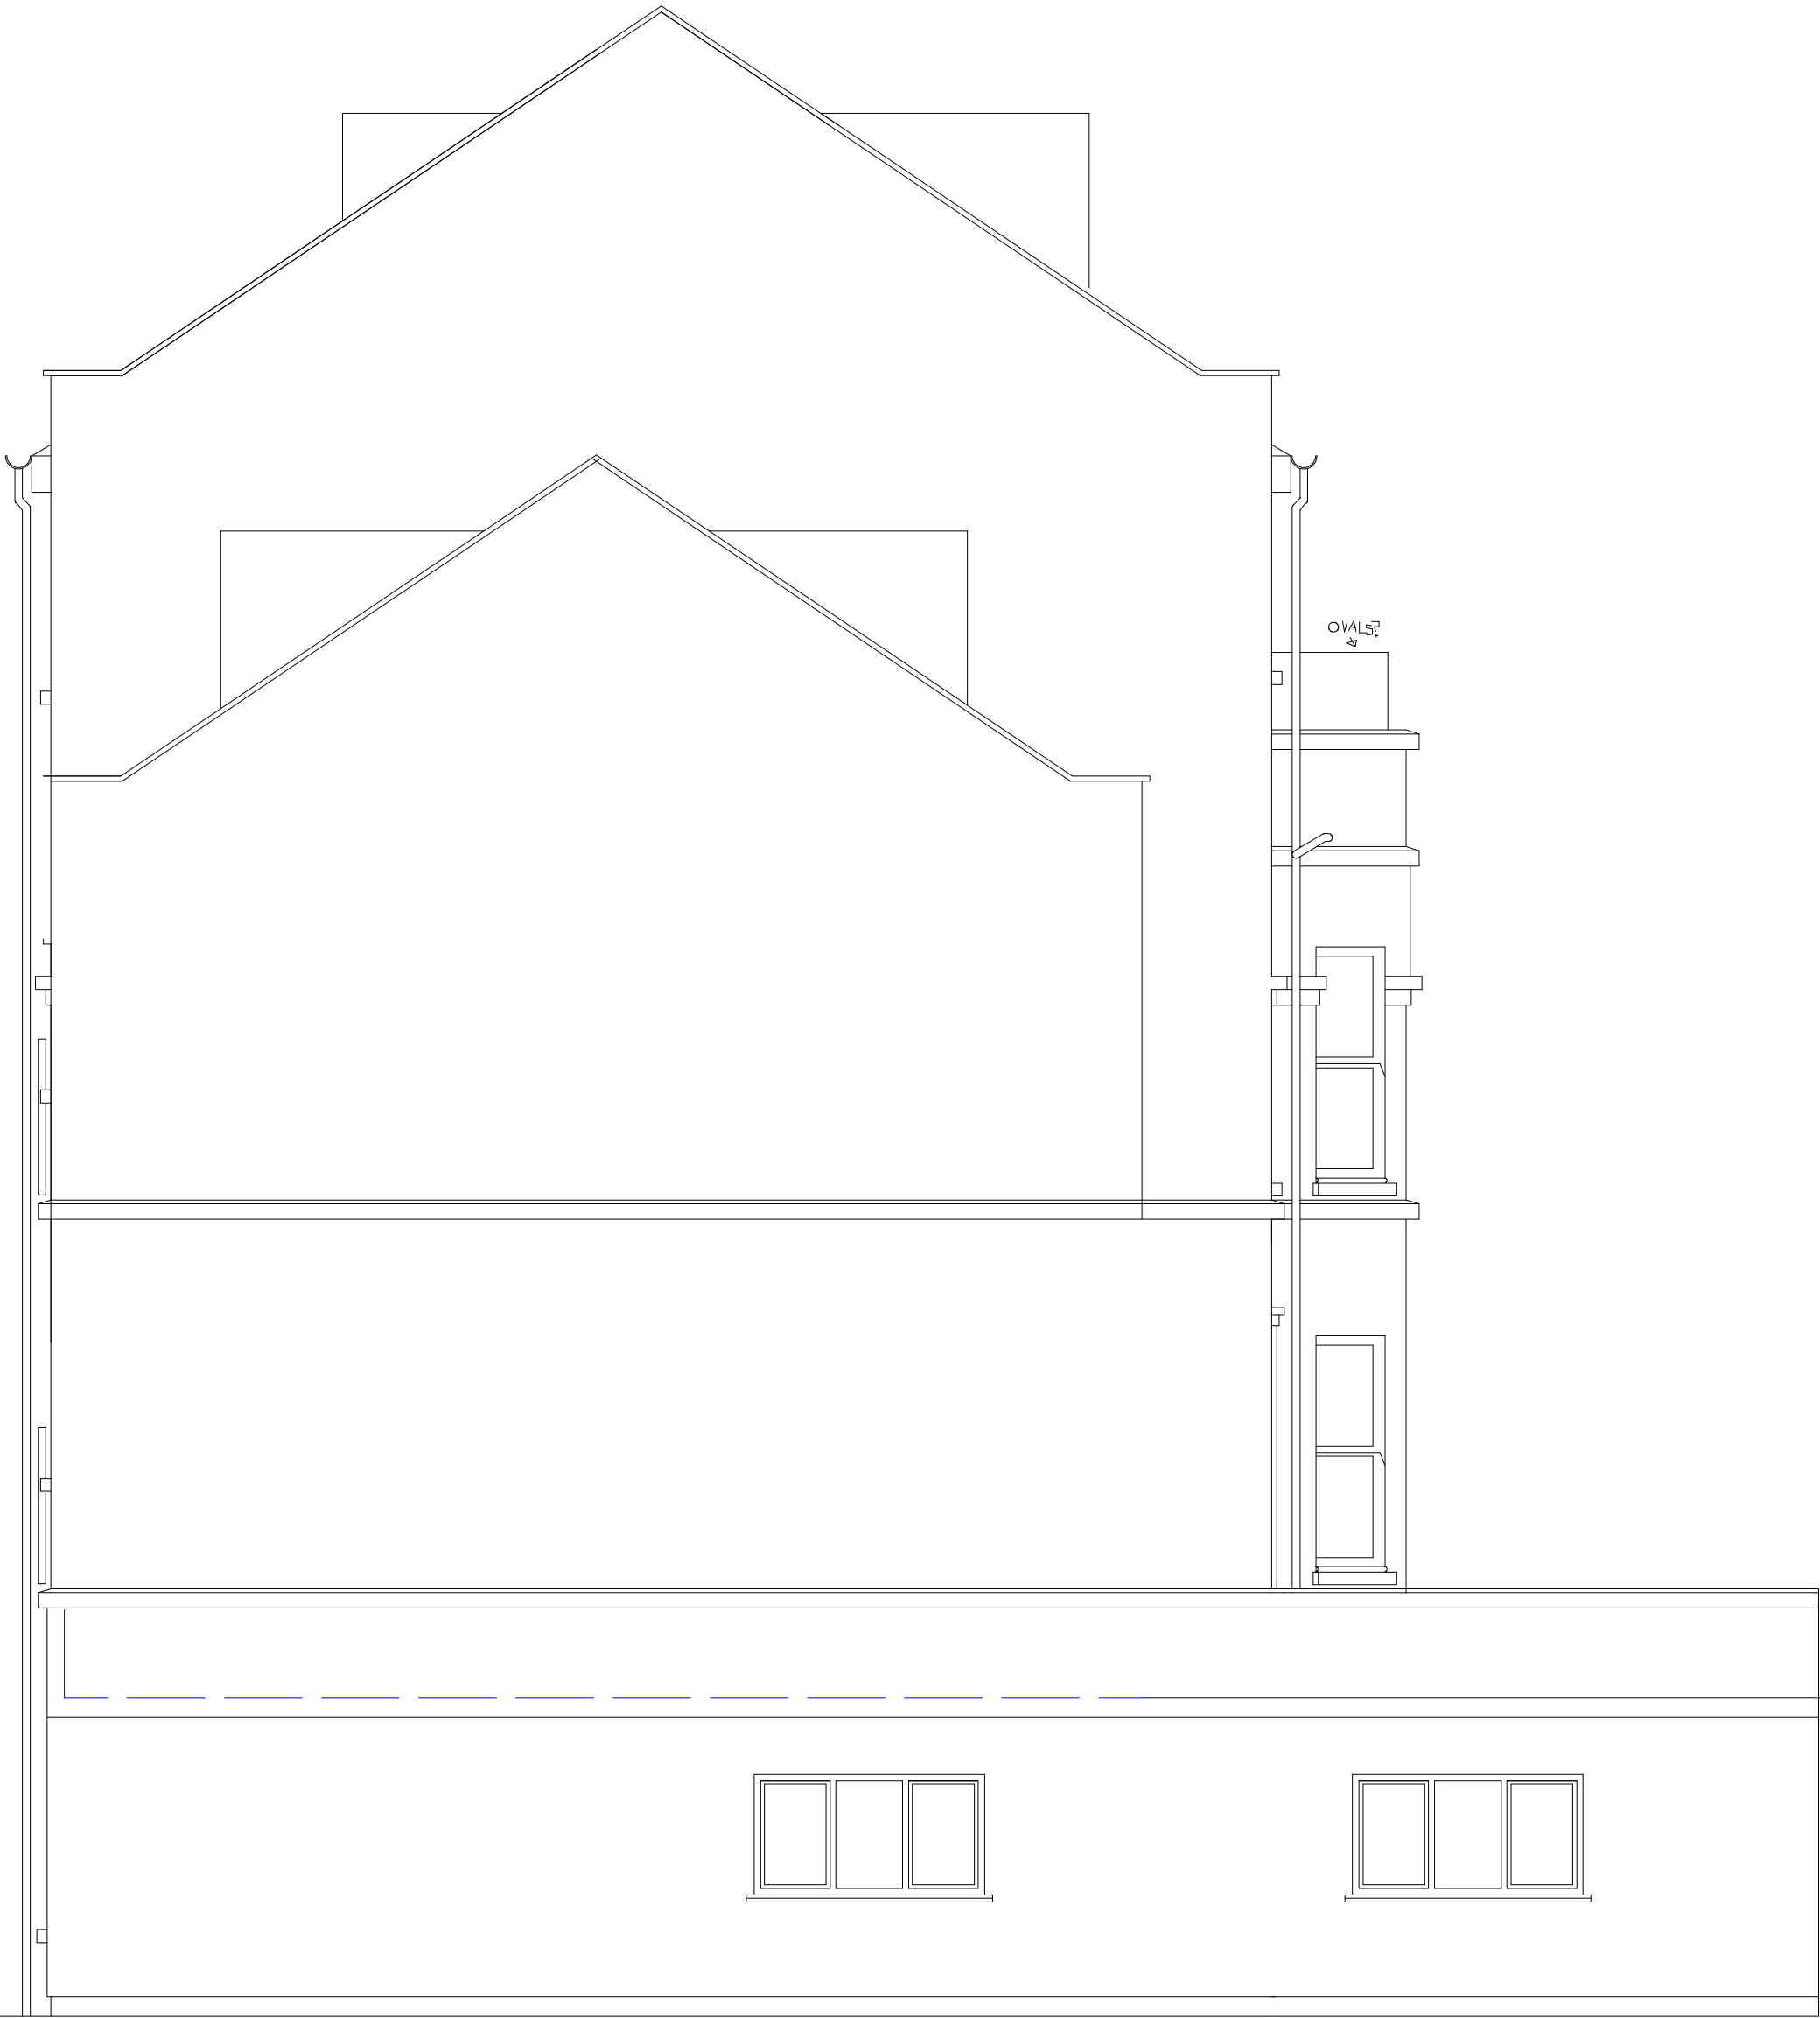

FLANK ELEVATION

REV--A ELEVATION AMENDED

PROJECT			
20 BUSBY PLACE CAMDEN LONDON NW5 2SR			
DRAWING TITLE			
FLANK ELEVATION AS PROPOSED xxxxxxx existing			
DRAWING NUMBER	COUNCIL REVISION	CLIENT REVISION	STATUS
82/595/10			DESIGN
SCALE	DATE		DWG
1 : 50	12/08/2005		CAG

DO NOT SCALE; SITE DIMENSIONS TO BE CHECKED BEFORE SITE WORKS

DESIGN TECT
DESIGN ASSOCIATES

E--MAIL DESIGNTECTUK@BTINTERNET.COM
96 STUDLAND ROAD, LONDON W7 3QZ TELEPHONE/FAX 020 8723 7326