


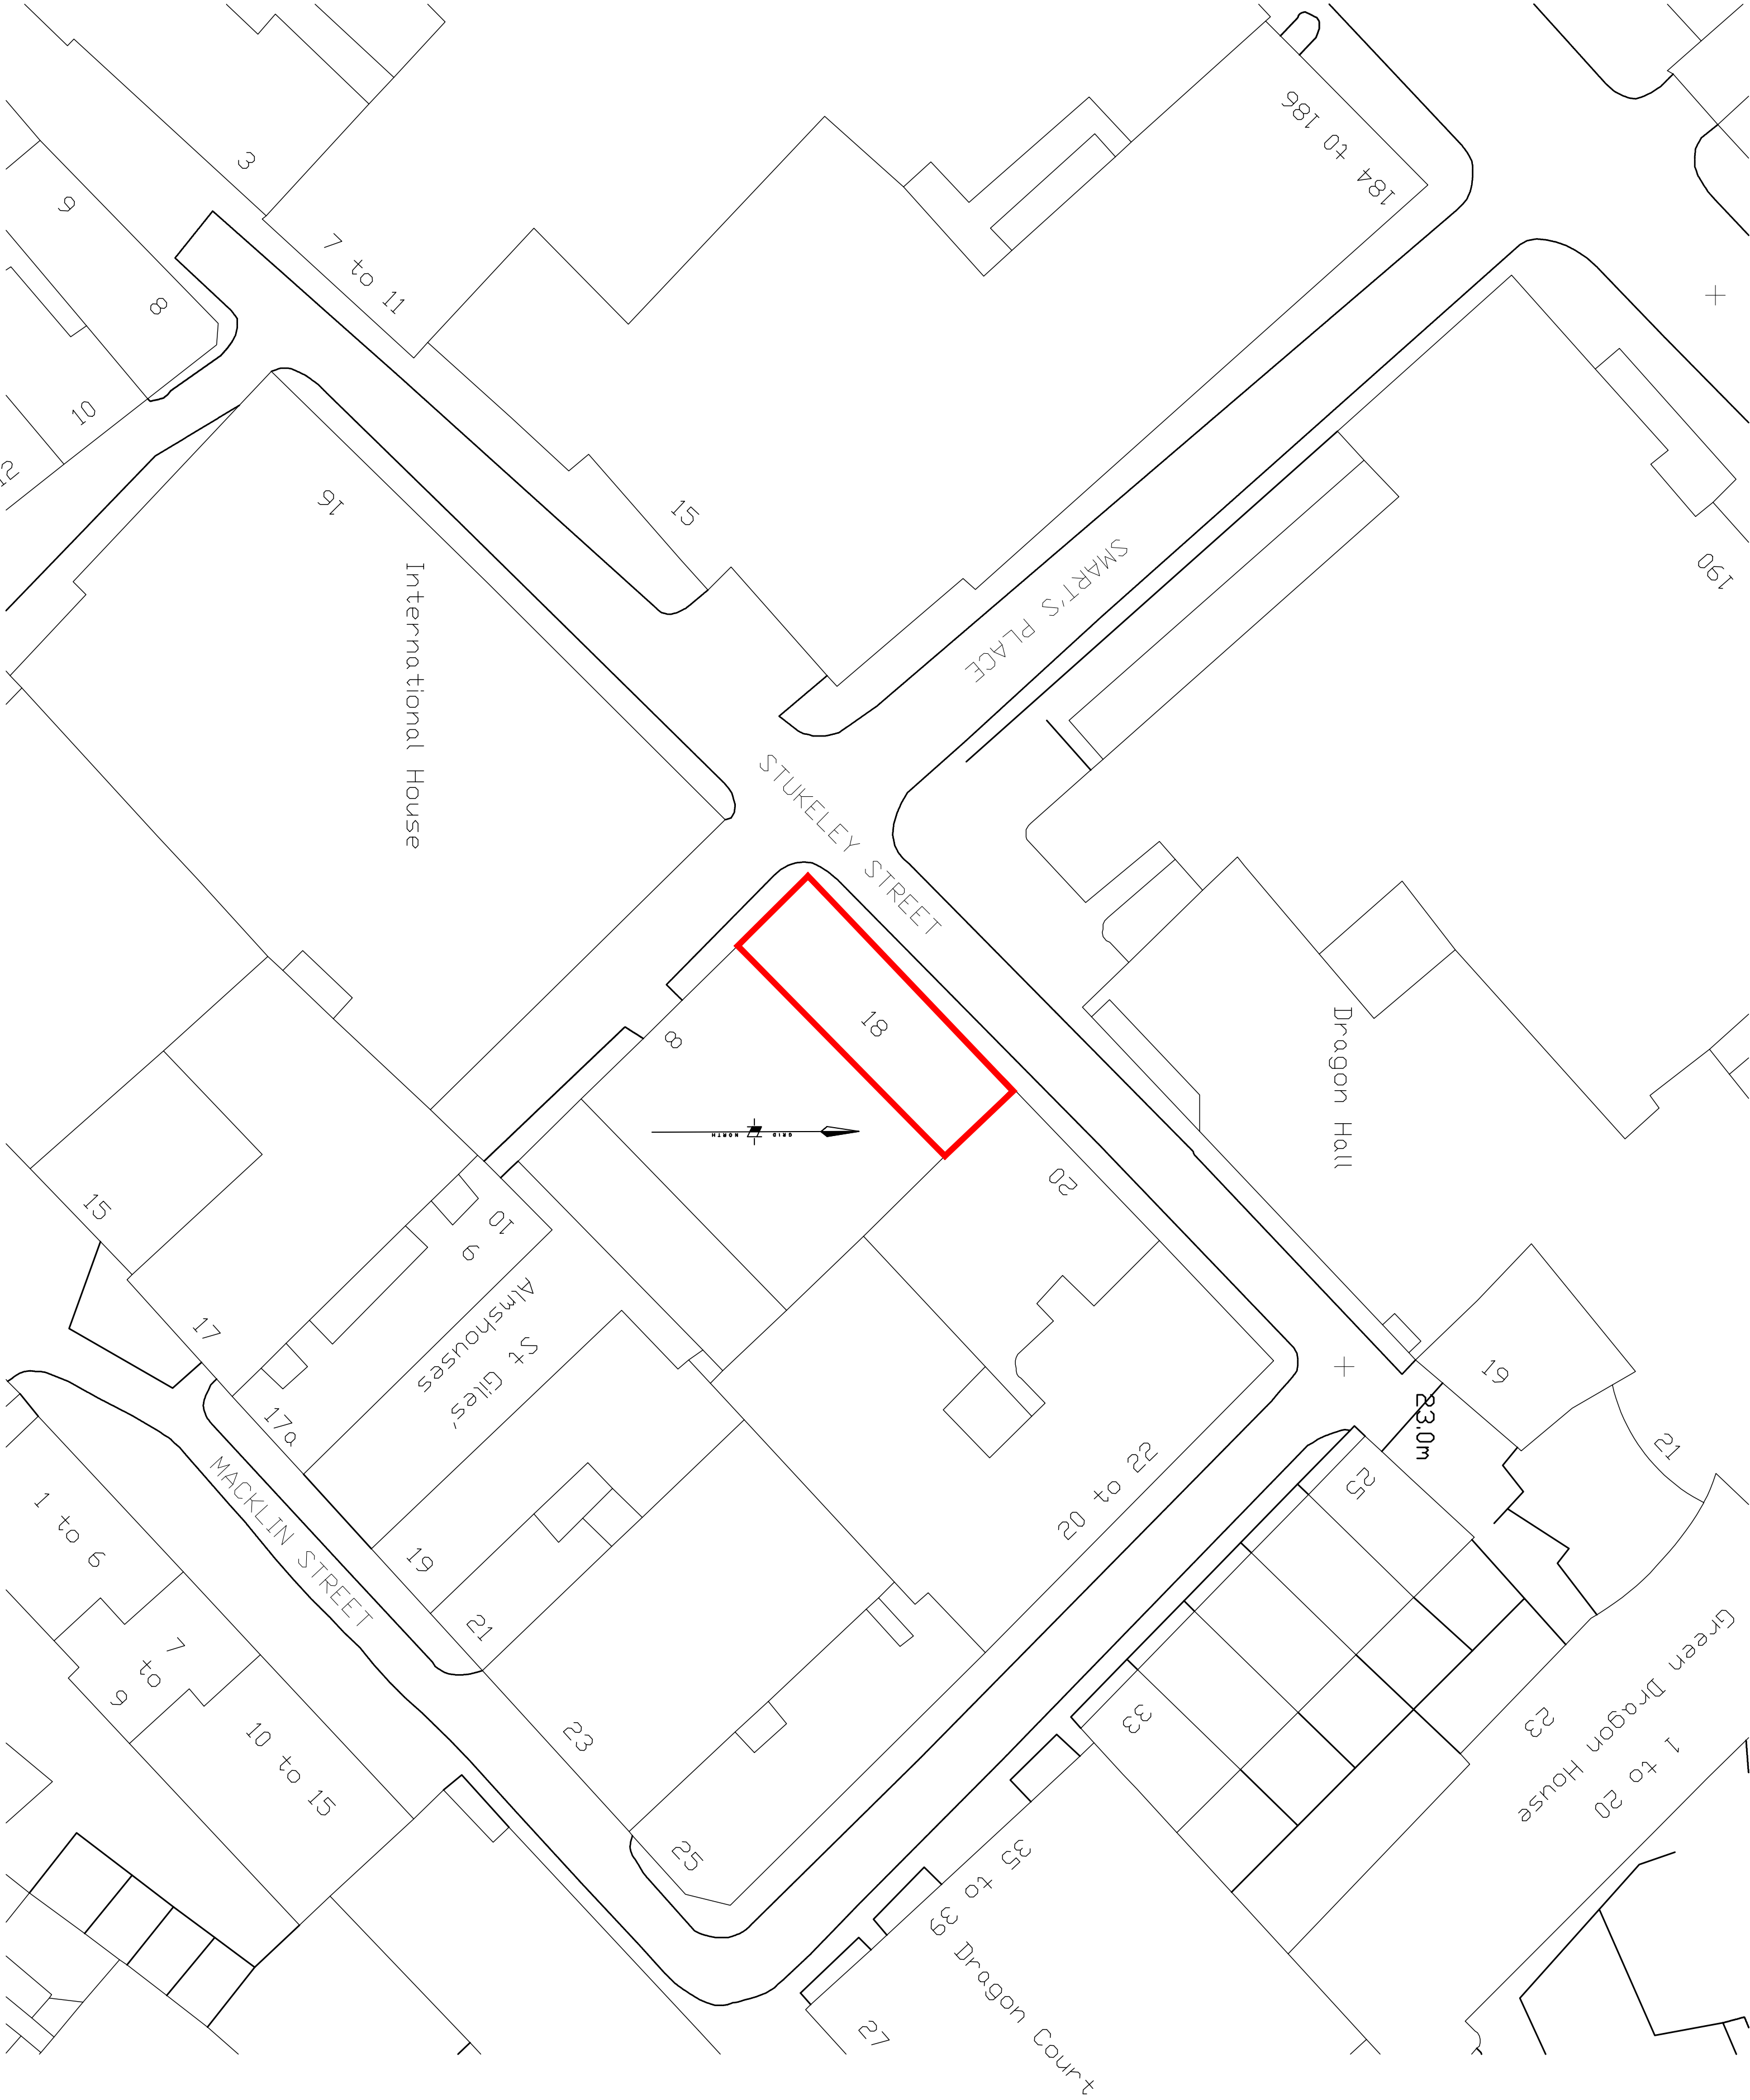

Ordnance Survey (c) Crown Copyright 2010. All rights reserved. Licence number 100020449

1:500 @ A3

Project	Site	Notes	Description of revision
Foundation Architects Ltd.			
18 STUKELEY STREET WC2			
EXISTING SITE PLAN			
Scale	1:250	Date	JULY 2010
Drawn	4/5	Checked	EM
All dimensions to be verified on site.			

*Scale is 1:250 AND 1:500 at A3