
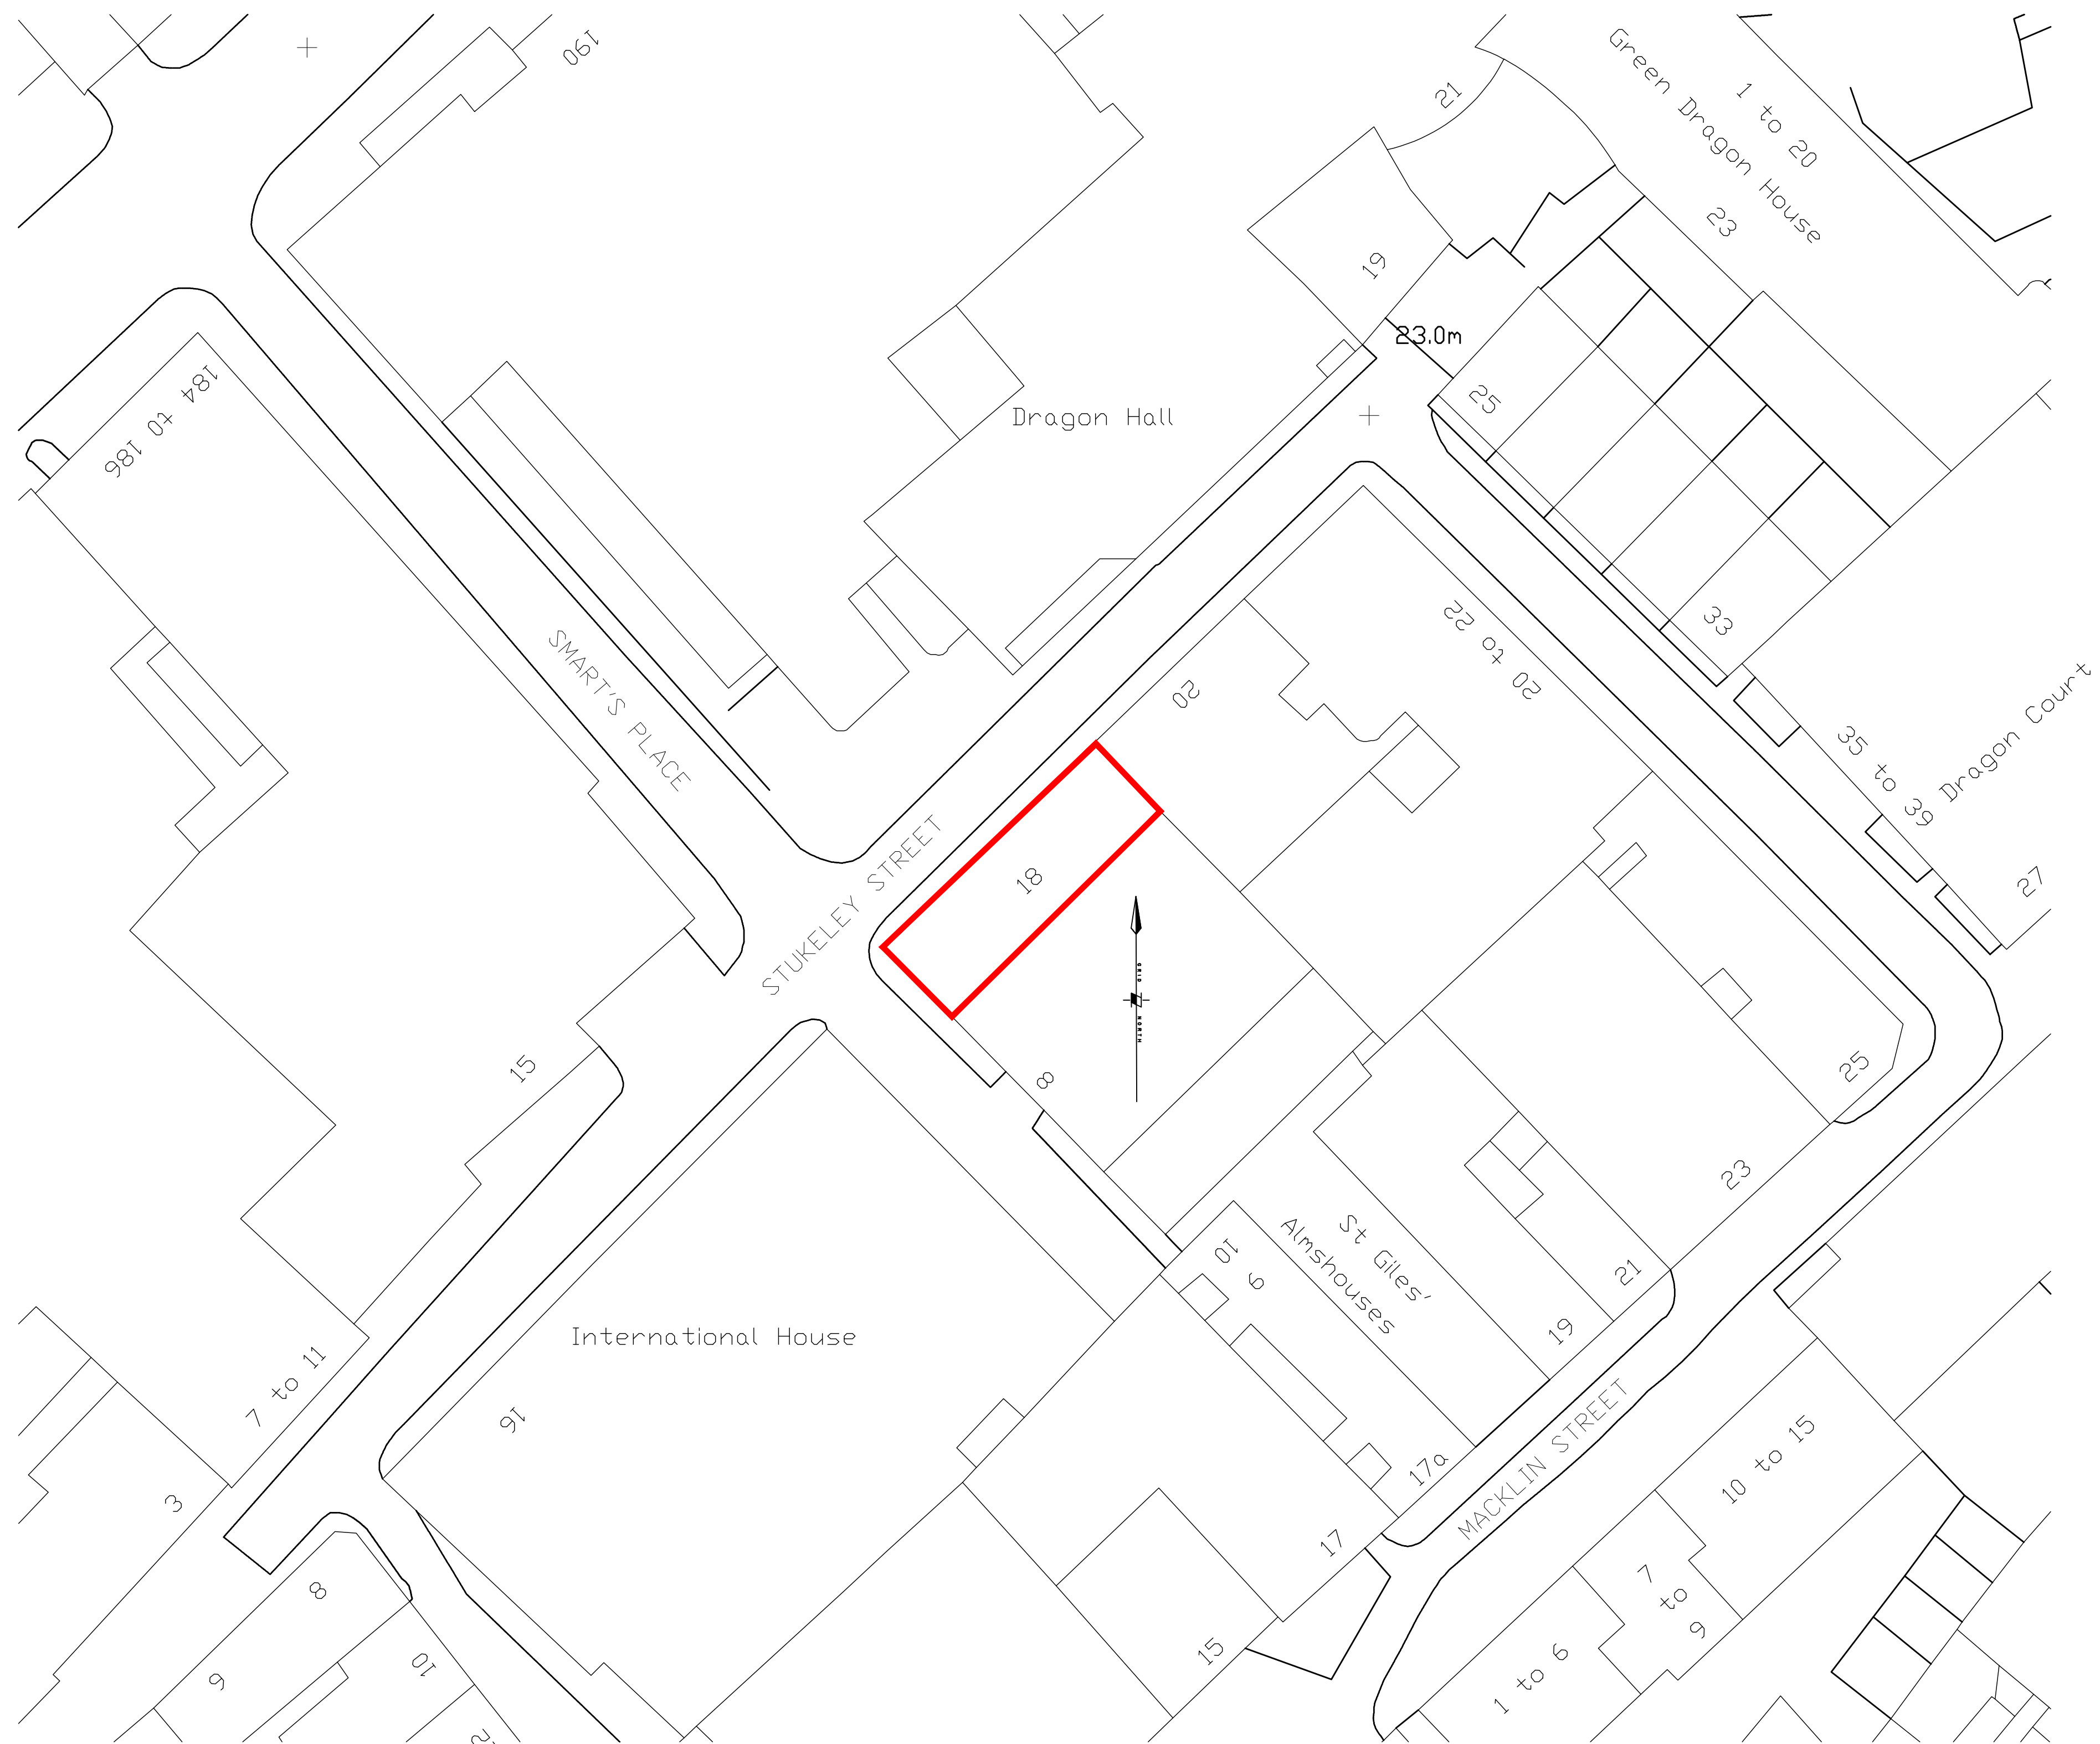


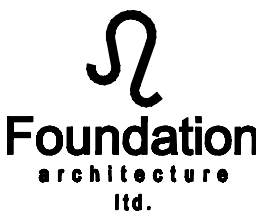


Ordnance Survey (c) Crown Copyright 2010. All rights reserved. Licence number 100020449


1:500 @ A3

revision	date	title	description of amendments					
Omnibus, 39-41 North Road, London, N7 9DP Email: info@foundation-architecture.com								
		project 18 STUKELEY STREET WC2						
		title EXISTING SITE PLAN						
		scale	date	drawn	checked	job no.	dep no.	inc.
		1:250	JULY 2010	☐	☐	445	E001	
All dimensions to be verified on site.								

*Scale is 1:250 AND 1:500 at A3

1:50 @ A3

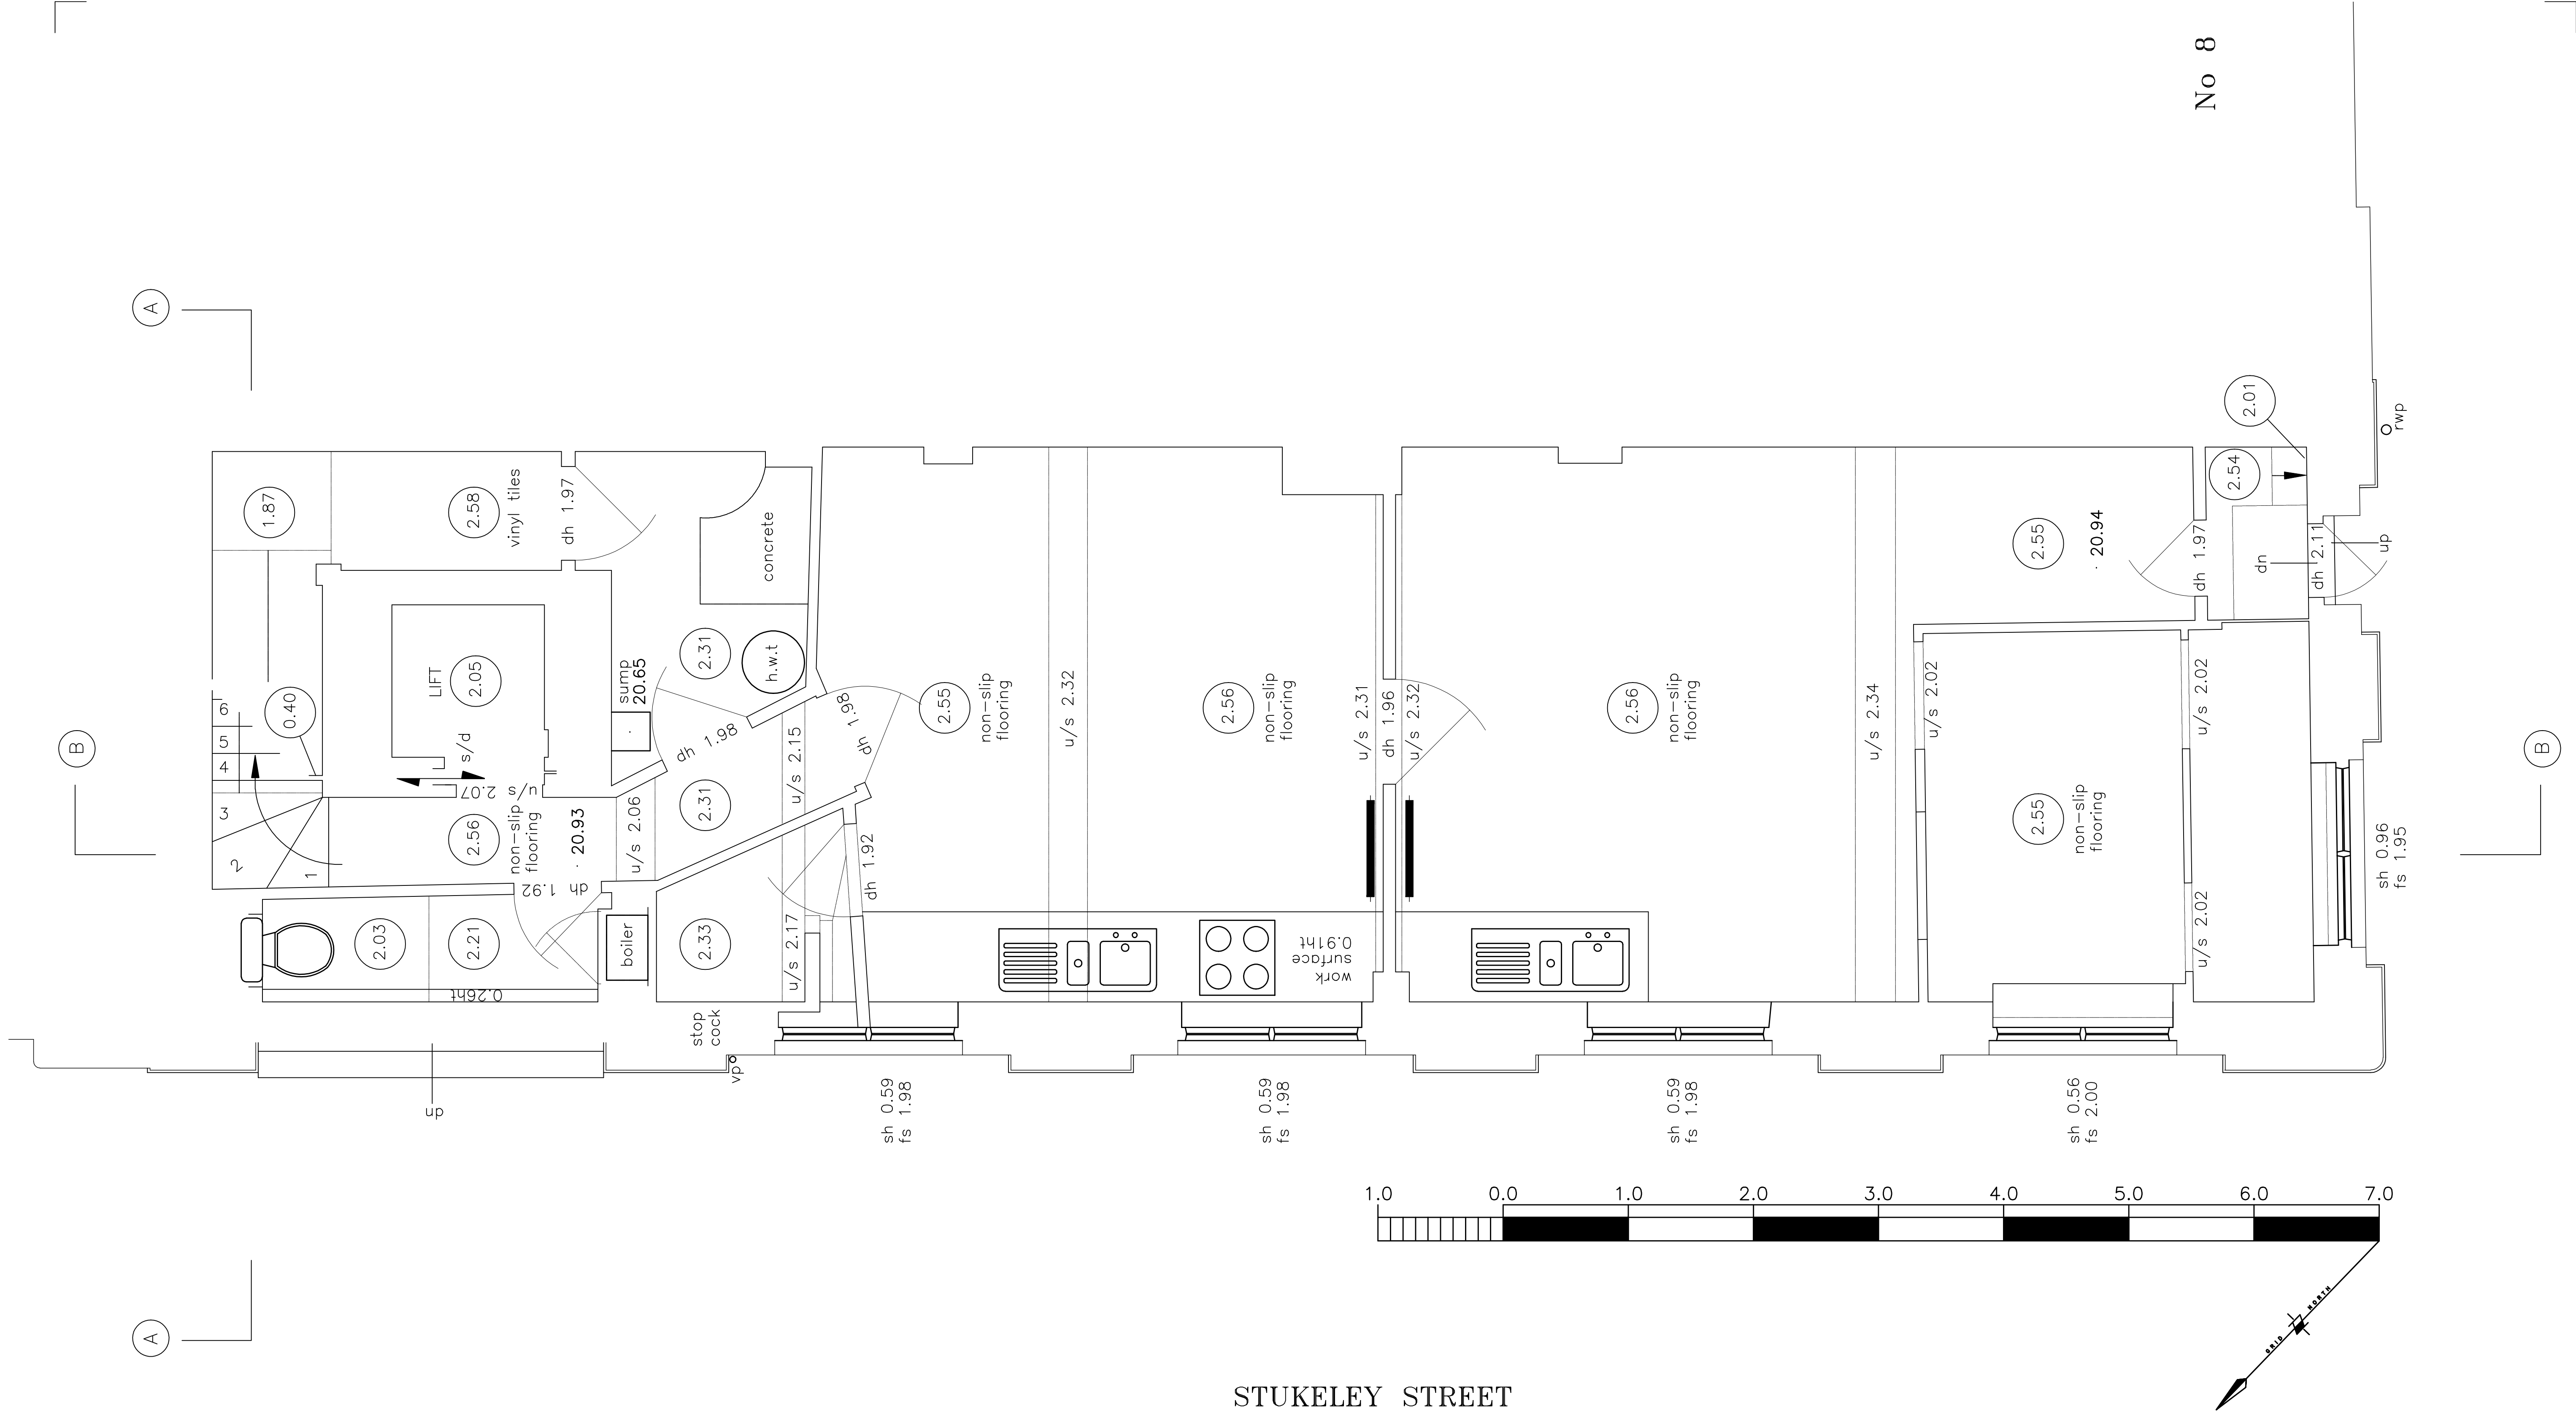


 revision	date	initials	description of amendments				
Omnibus, 39-41 North Road, London, N7 9DP Email: info@foundation-architecture.com							
 Foundation architecture ltd.			project				
			18 STUKELEY STREET WC2				
			title				
			EXISTING BASEMENT PLAN				
scale		date	drawn	checked	job no.	diag no.	etc.
1:25		JULY 2010			415	E000	
All dimensions to be verified on site.							

*Scale is 1:50 AND 1:10 at A3

2.84 yllly

1:50 @ A3

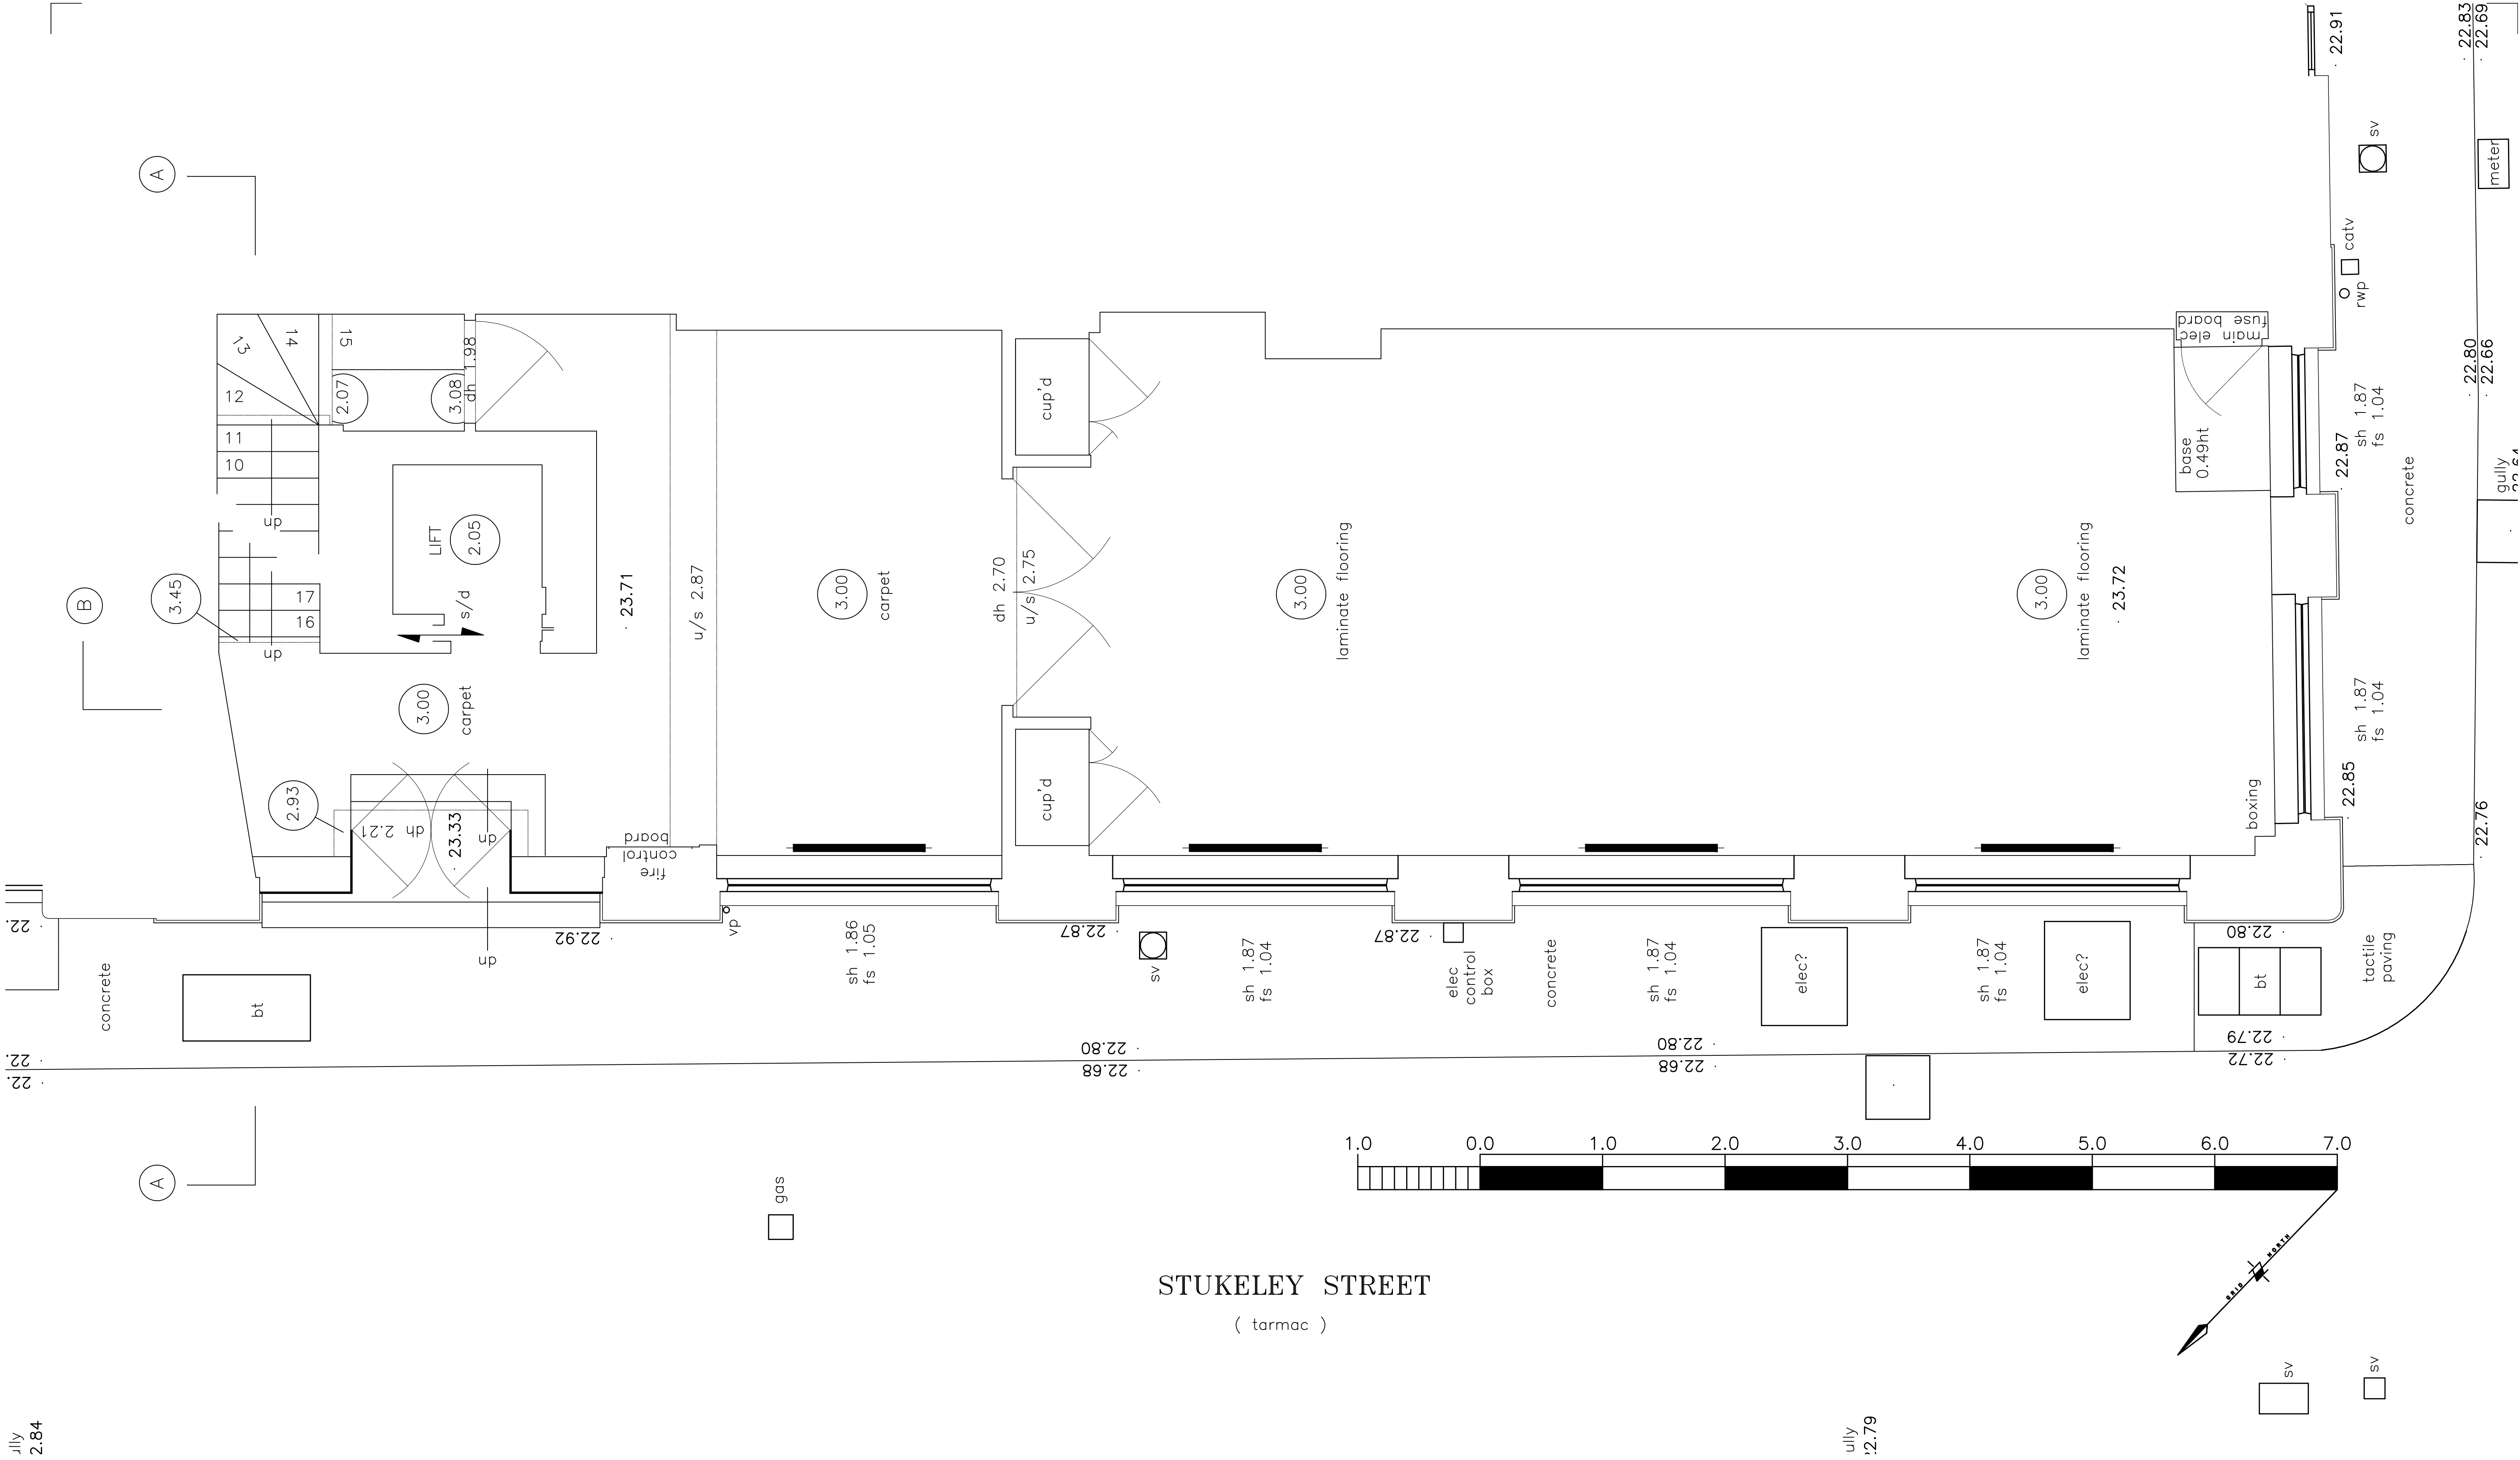

version	date	initials	description of amendments				



Foundation
architecture
Ltd.

Omnibus, 39-41 North Road, London, N7 9DP Email: info@foundation-architecture.com


18 STUKELEY STREET WC2

EXISTING GROUND FLOOR PLAN


scale	date	drawn	checked	job no.	drawn no.	rev.
1:25	JULY 2010			445	E100	

All dimensions to be verified on site.


***Scale is 1:50 AND 1:10 at A3**

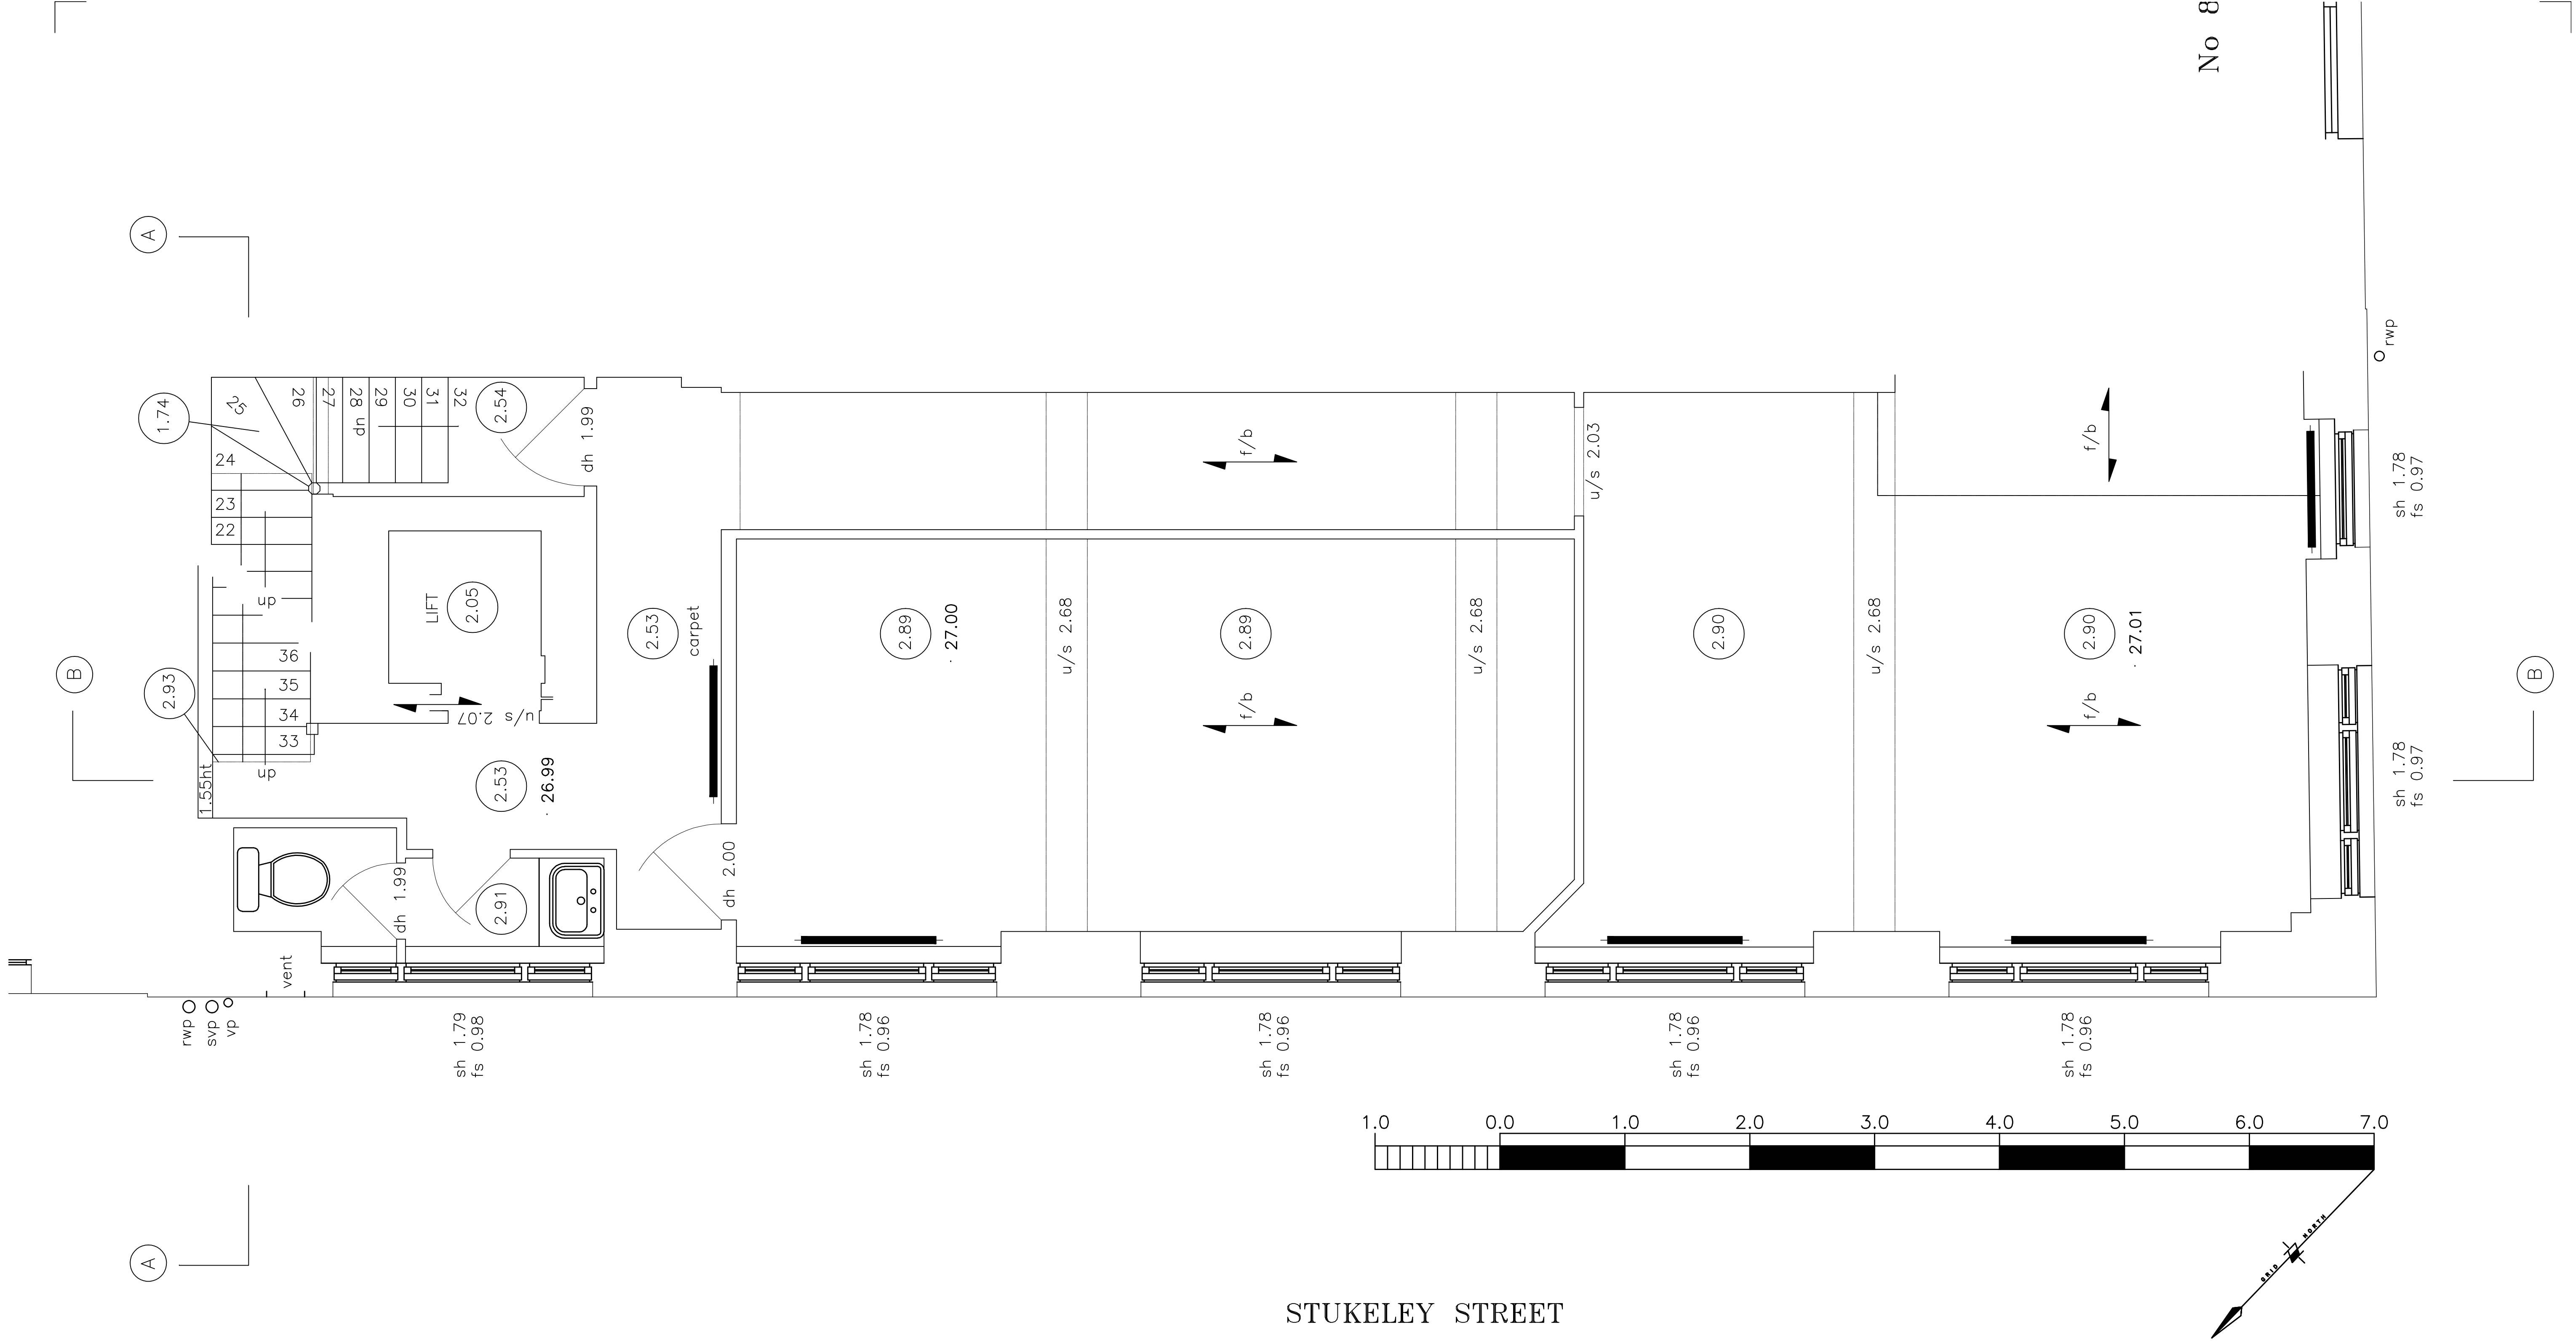

1:50 @ A3

 revision	date	initials	description of amendments						
Omnibus, 39-41 North Road, London, N7 9DP Email: info@foundation-architecture.com									
			project		18 STUKELEY STREET WC2				
			title		EXISTING FIRST FLOOR PLAN				
			scale	date	drawn	checked	job no.	dep no.	rev.
			1:25	JULY 2010			465	E101	
All dimensions to be verified on site.									


*Scale is 1:50 AND 1:10 at A3

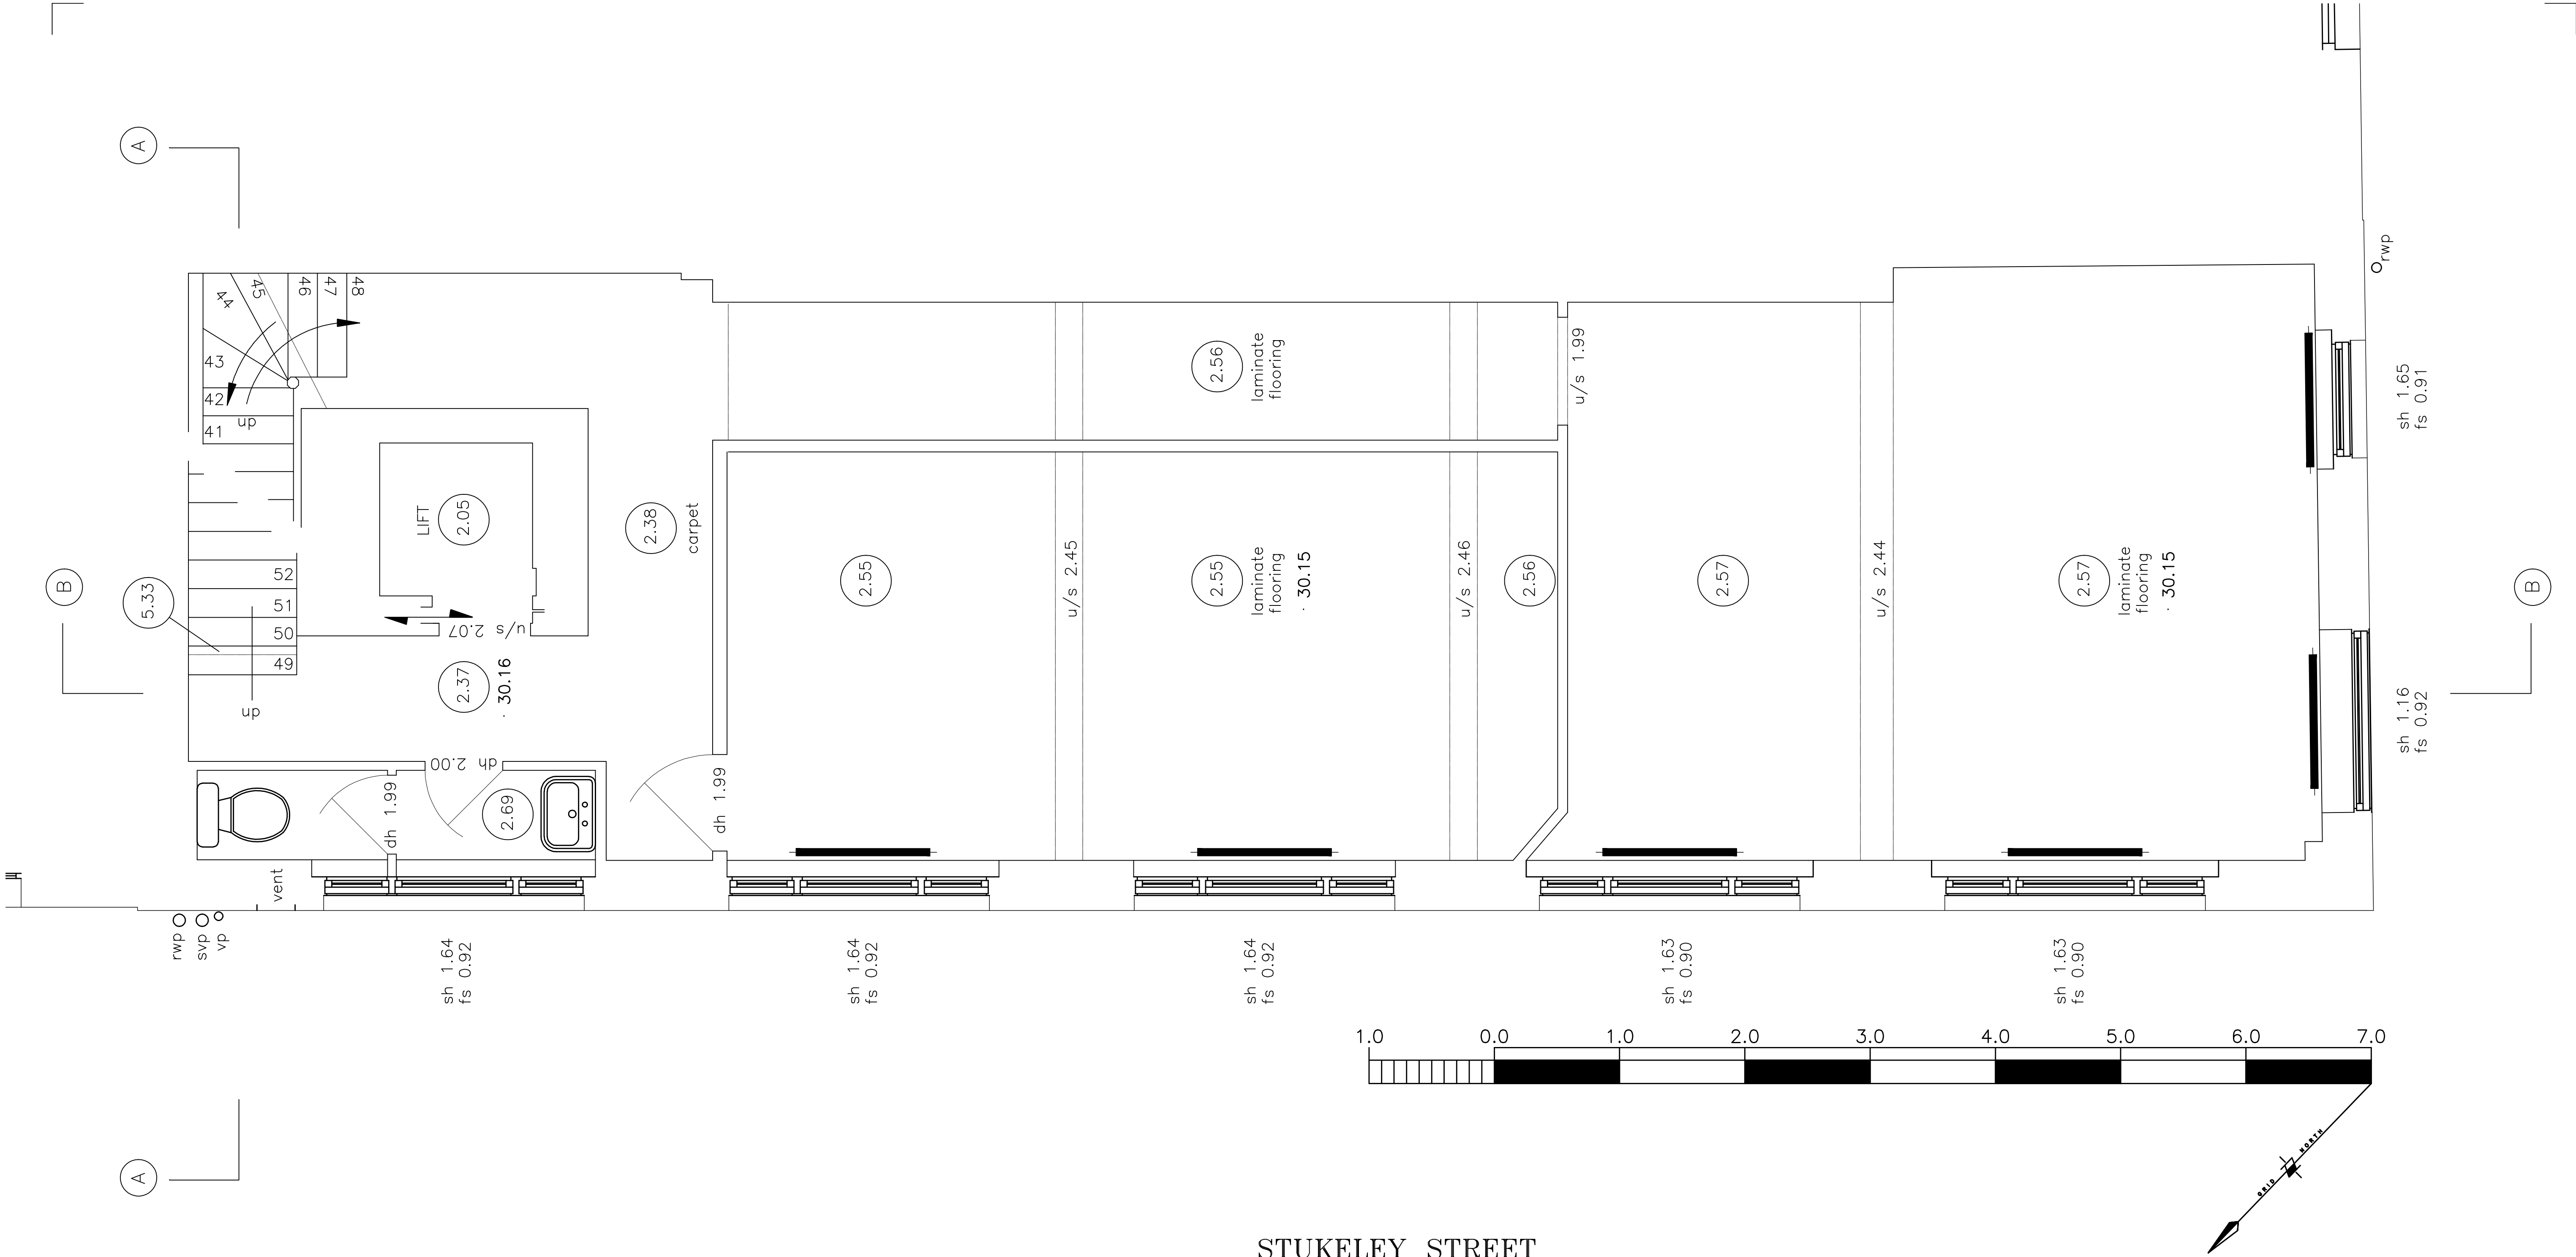


1:50 @ A3

revision	date	initials	description of amendments	
Omnibus, 39-41 North Road, London, N7 9DP Email: info@foundation-architecture.com				
project 18 STUKELEY STREET WC2				
title EXISTING SECOND FLOOR PLAN				
scale	date	drawn	checked	job no.
1:25	JULY 2010			465
diag no.				E102
All dimensions to be verified on site.				


*Scale is 1:50 AND 1:10 at A3

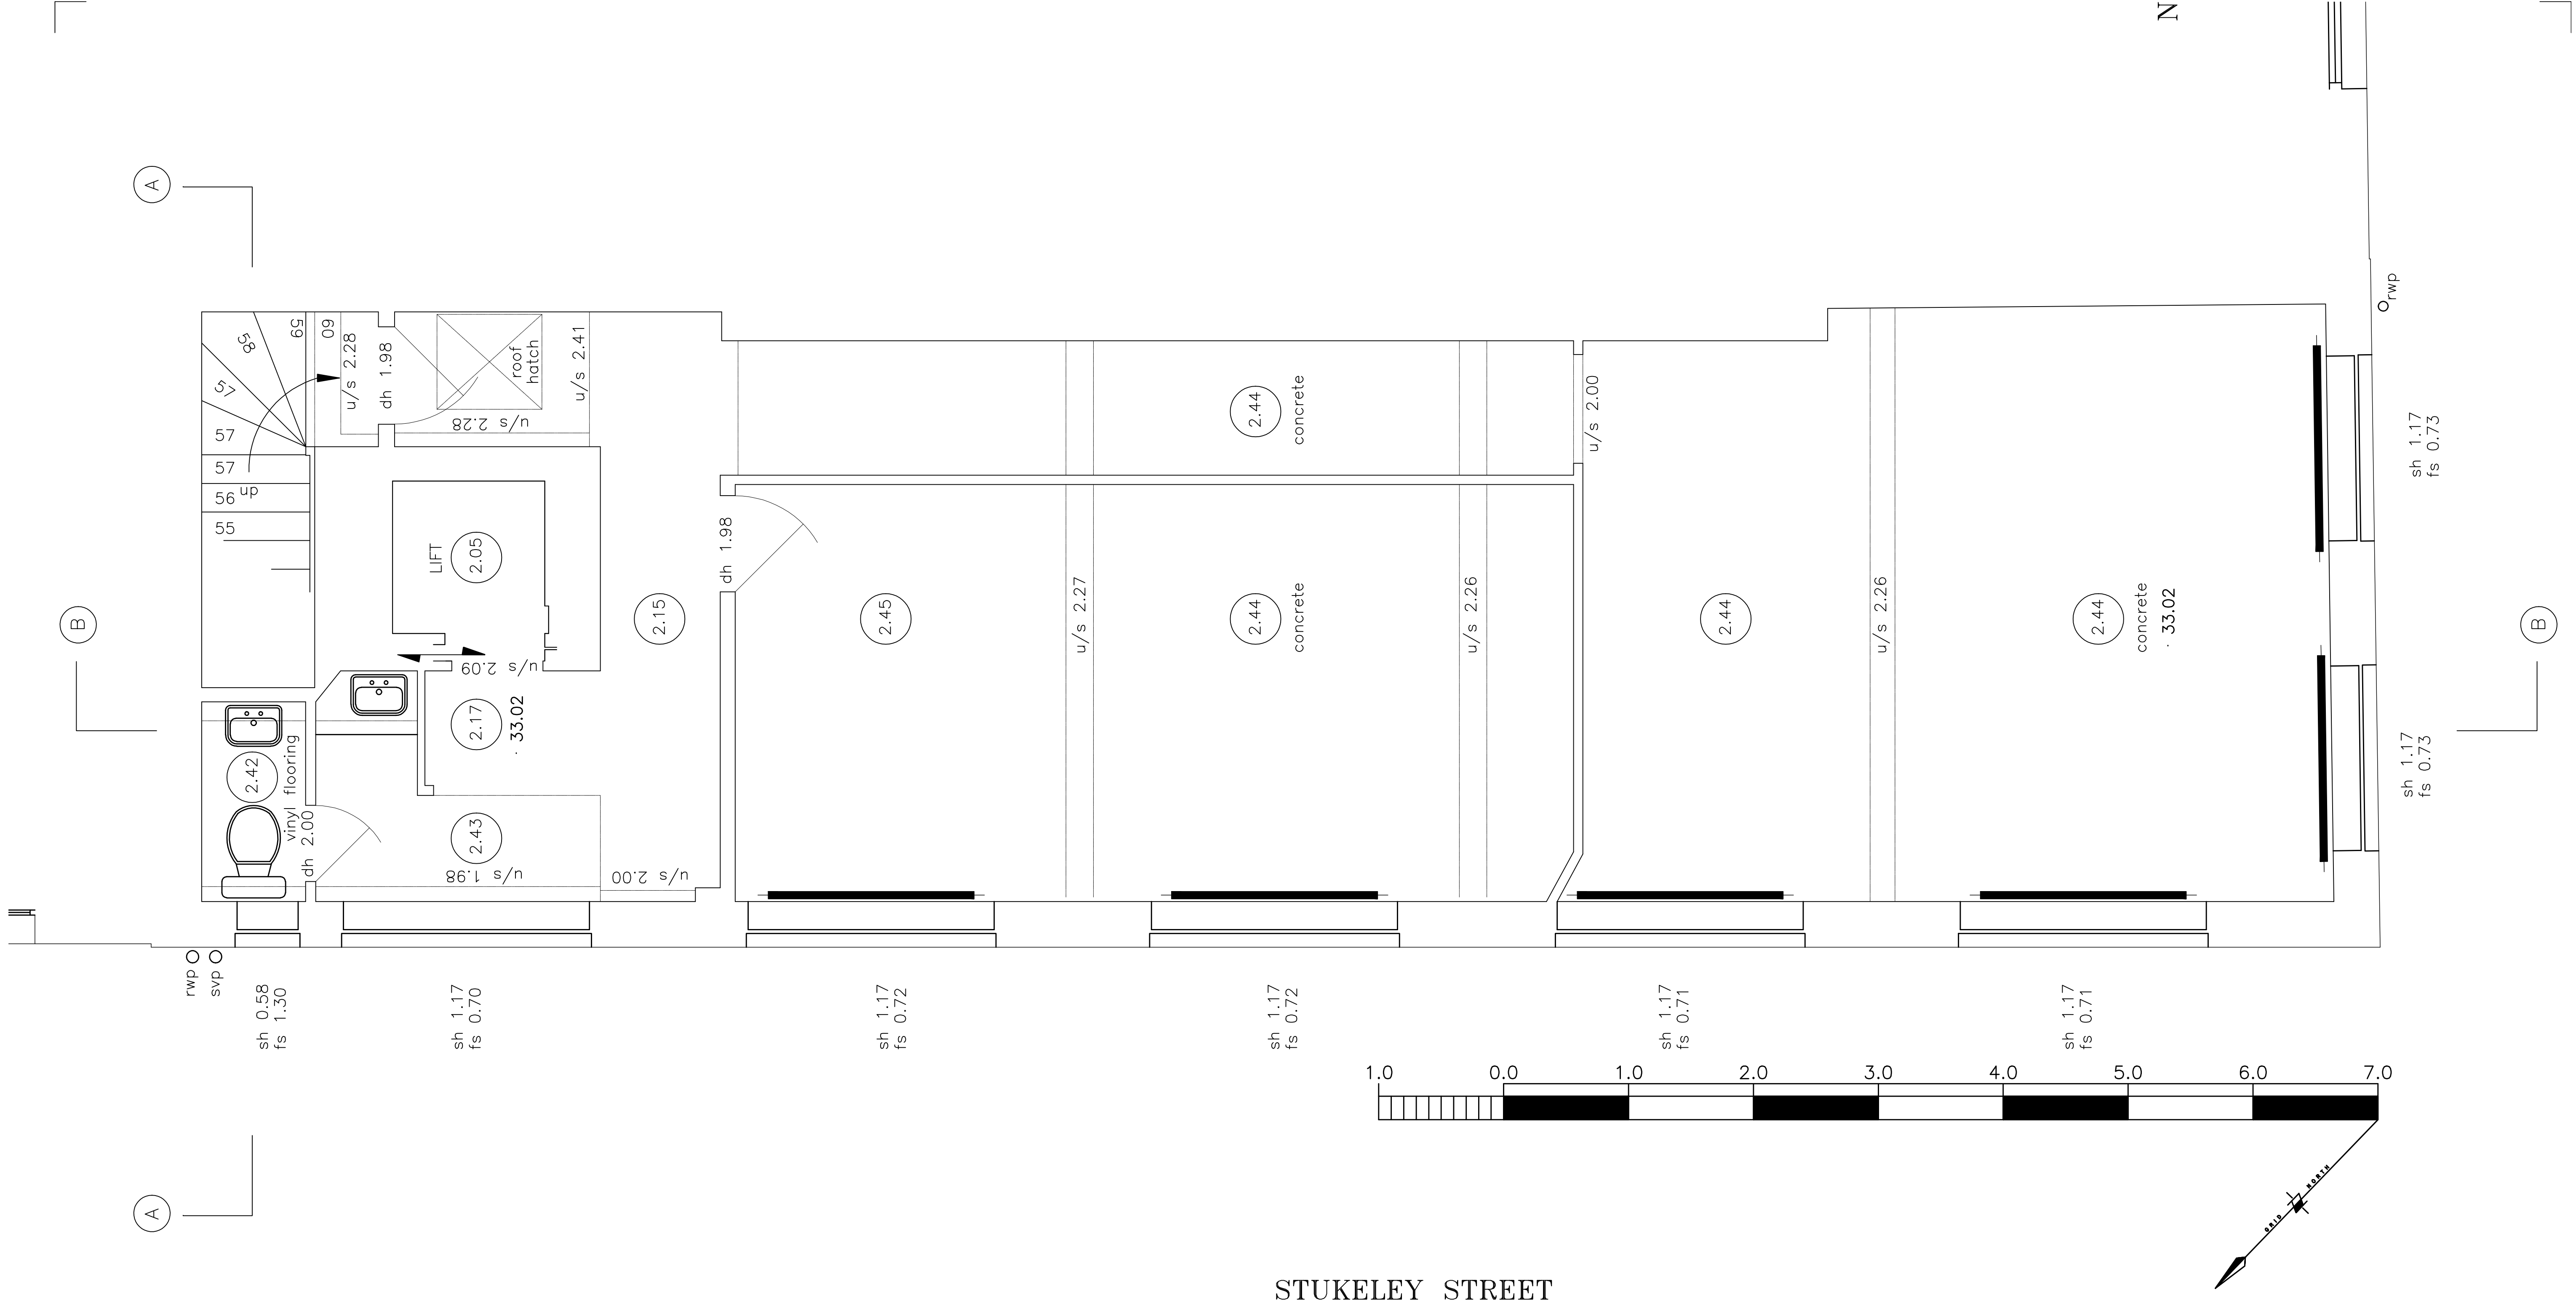

1:50 @ A3

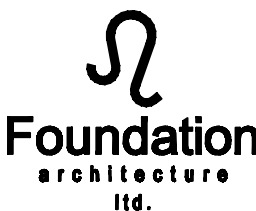
revision	date	initials	description of amendments	
Omnibus, 39-41 North Road, London, N7 9DP Email: info@foundation-architecture.com				
		project		
		18 STUKELEY STREET WC2		
		title		
		EXISTING THIRD FLOOR PLAN		
scale	date	drawn	checked	job no.
1:25	JULY 2010			415
		diag no.		
		E103		
		rec.		
All dimensions to be verified on site.				

*Scale is 1:50 AND 1:10 at A3

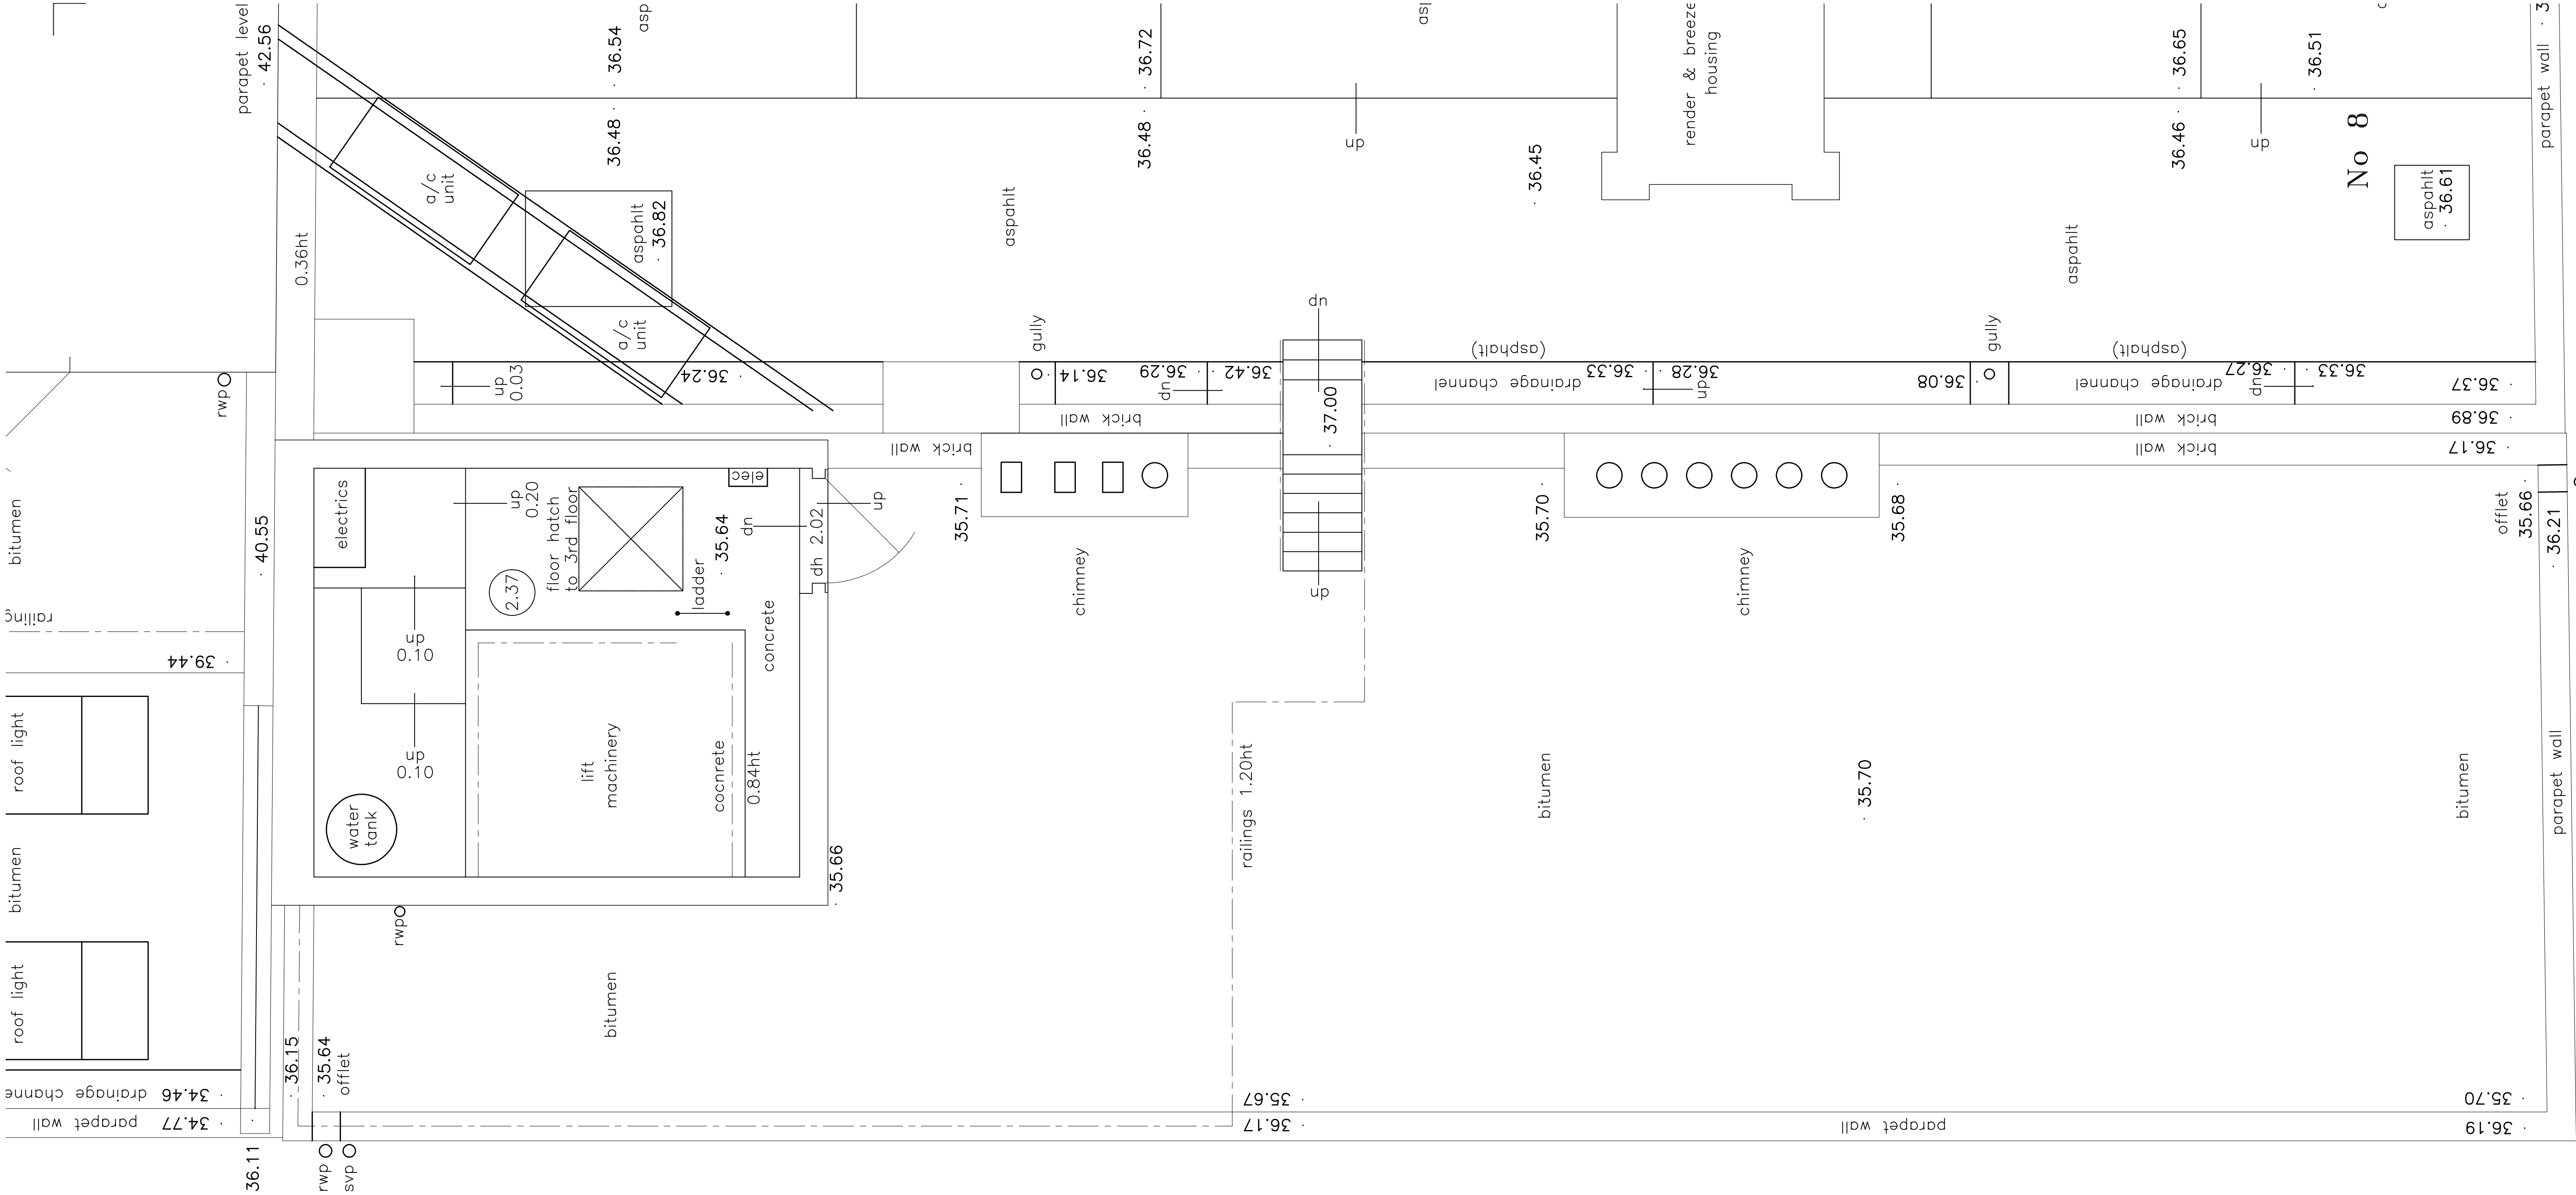

STUKELEY STREET

1:50 @ A3

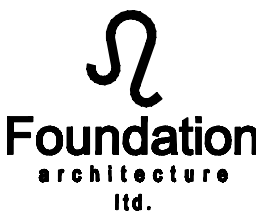revision	date	initials	description of amendments			
Omnibus, 39-41 North Road, London, N7 9DP Email: info@foundation-architecture.com						
			project			
			18 STUKELEY STREET WC2			
			site			
			EXISTING ROOF PLAN			
scale	date	drawn	checked	job no.	dep no.	inc.
1:25	JULY 2010			465	E104	
All dimensions to be verified on site.						



*Scale is 1:50 AND 1:10 at A3

247-ANL



***Scale is 1:50 AND 1:10 at A3**

1:100 @ A3

 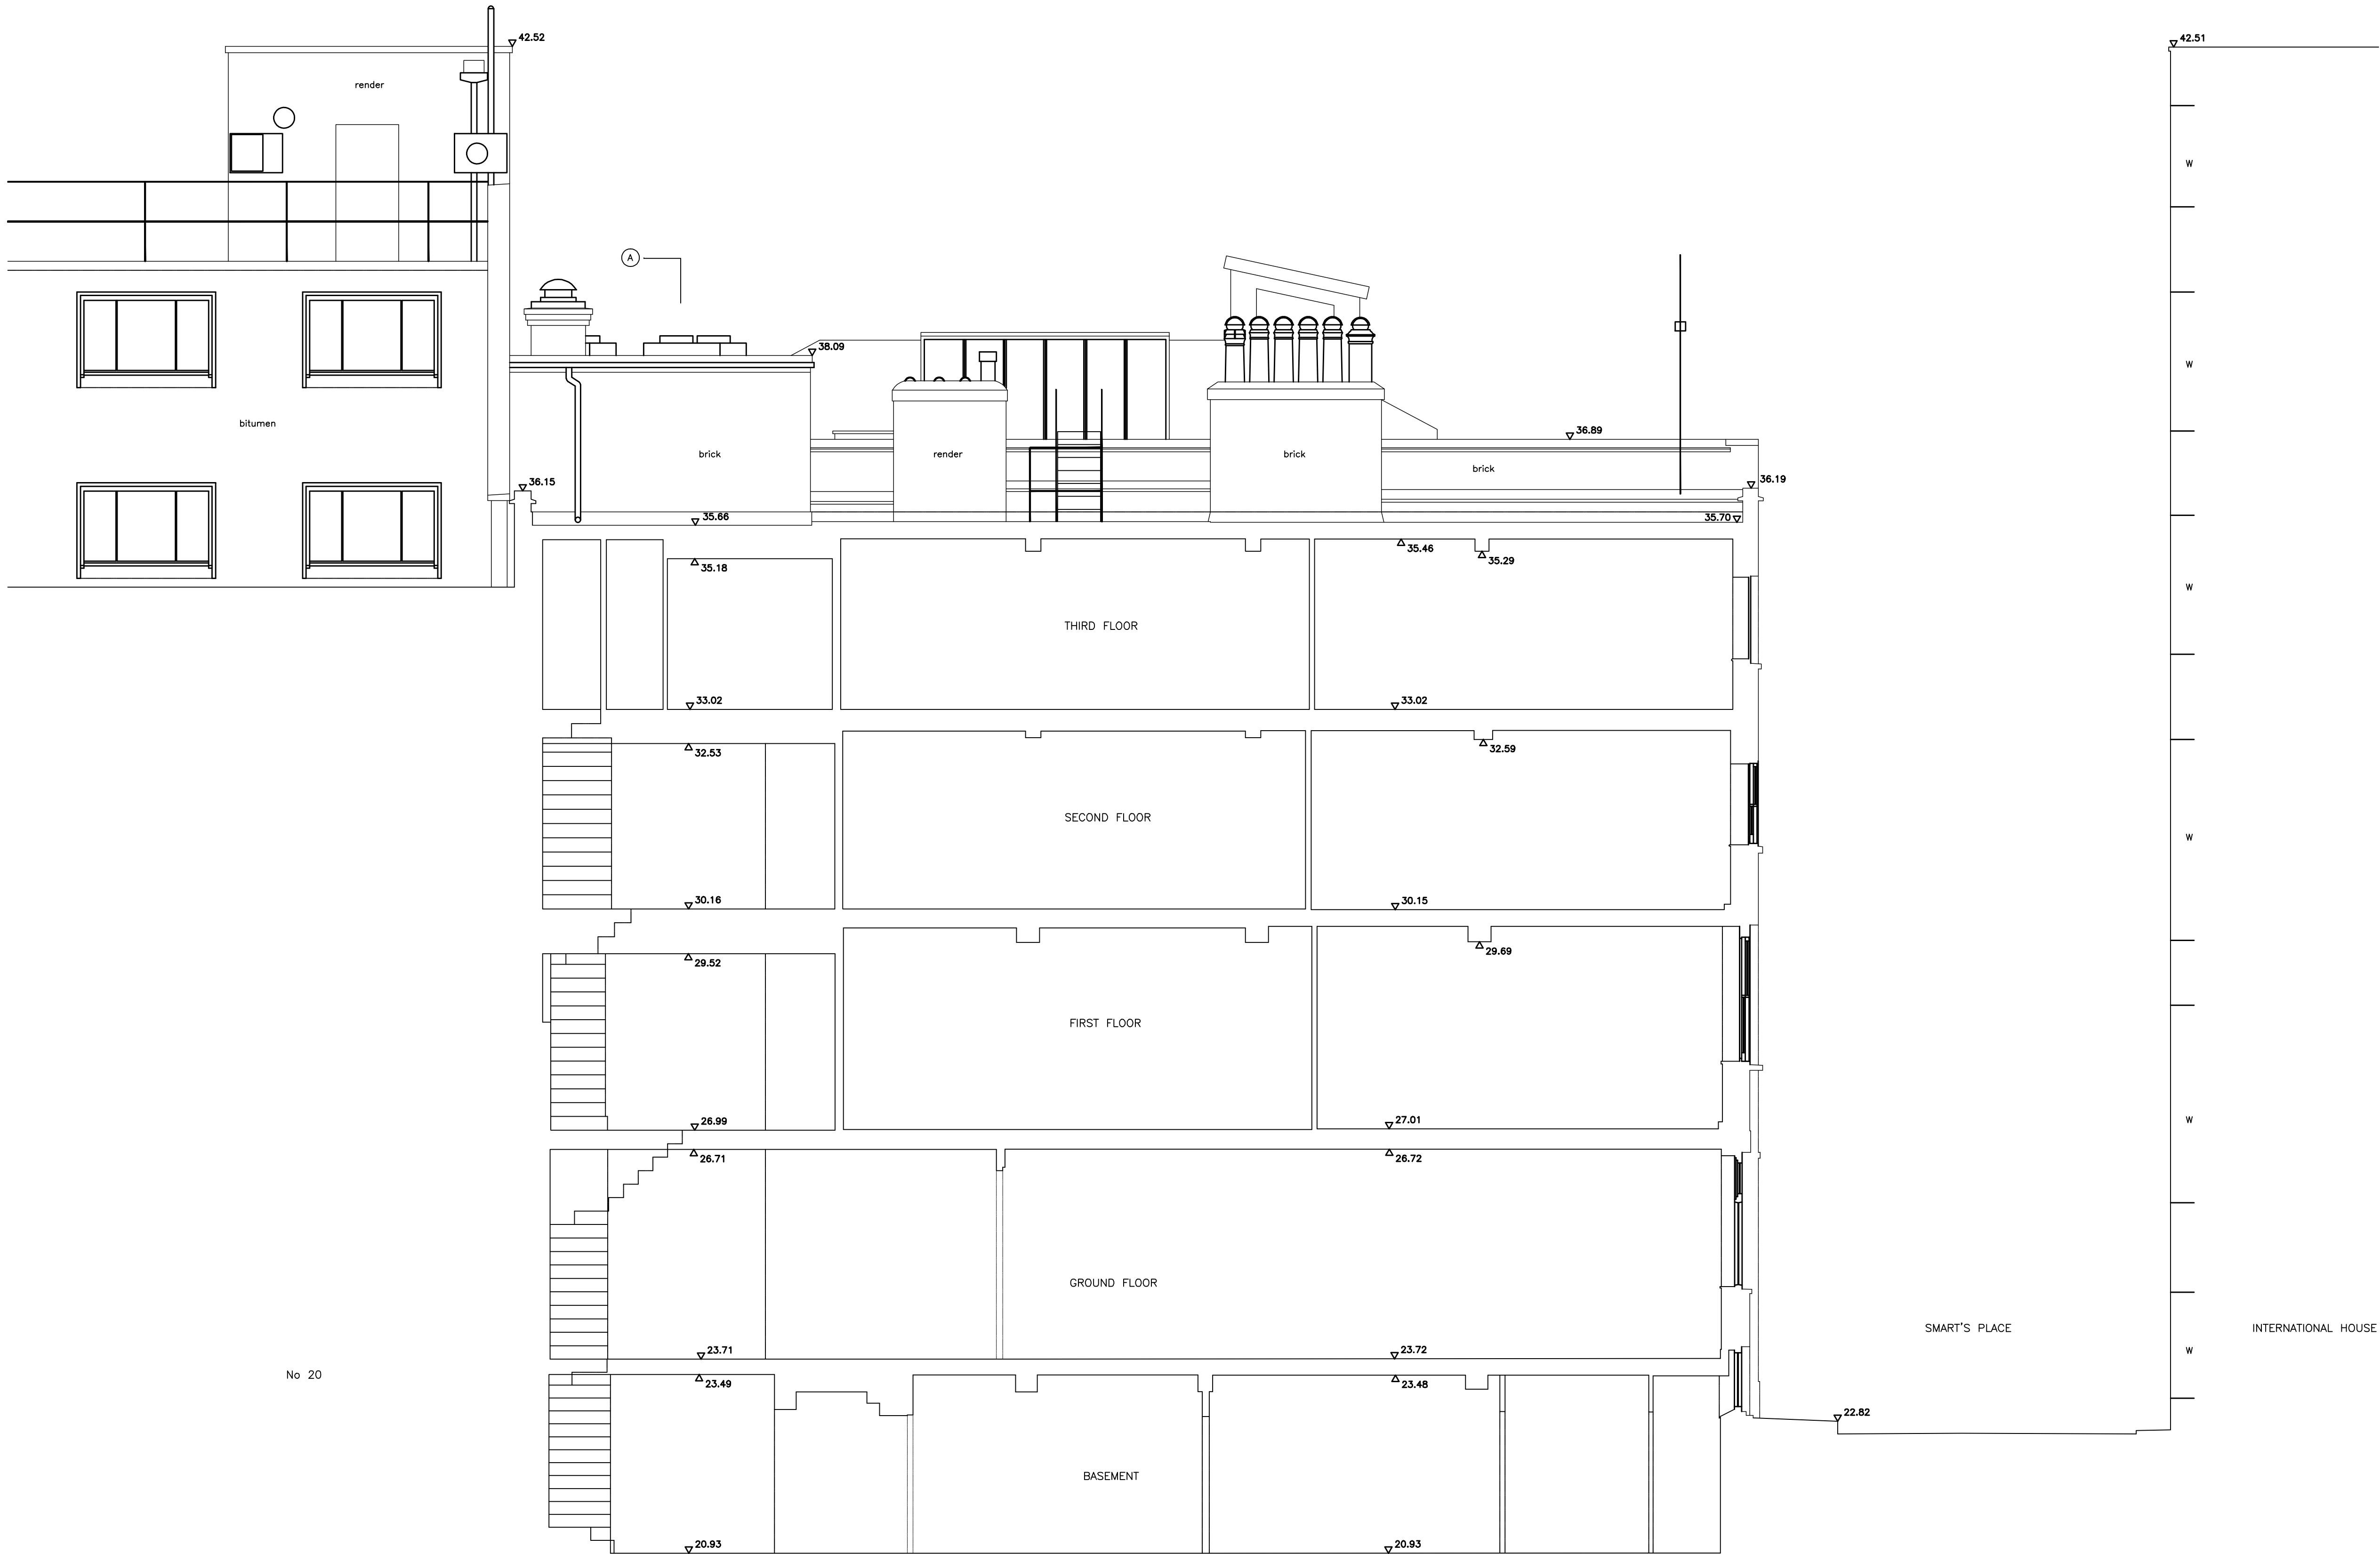

SECTION B - B

(A.O.D. 19.00m)


revision	date	initials	description of amendments				
Omnibus, 39-41 North Road, London, N7 9DP Email: info@foundation-architecture.com							
project			18 STUKELEY STREET WC2				
title			EXISTING SECTION BB				
scale	date	drawn	checked	job no.	diag no.	rev.	
1:50	JULY 2010			465	E201		
All dimensions to be verified on site.							

*Scale is 1:50 AND 1:10 at A3



NORTH WEST ELEVATION
(STUKELEY STREET)

(A.O.D 21.00m)

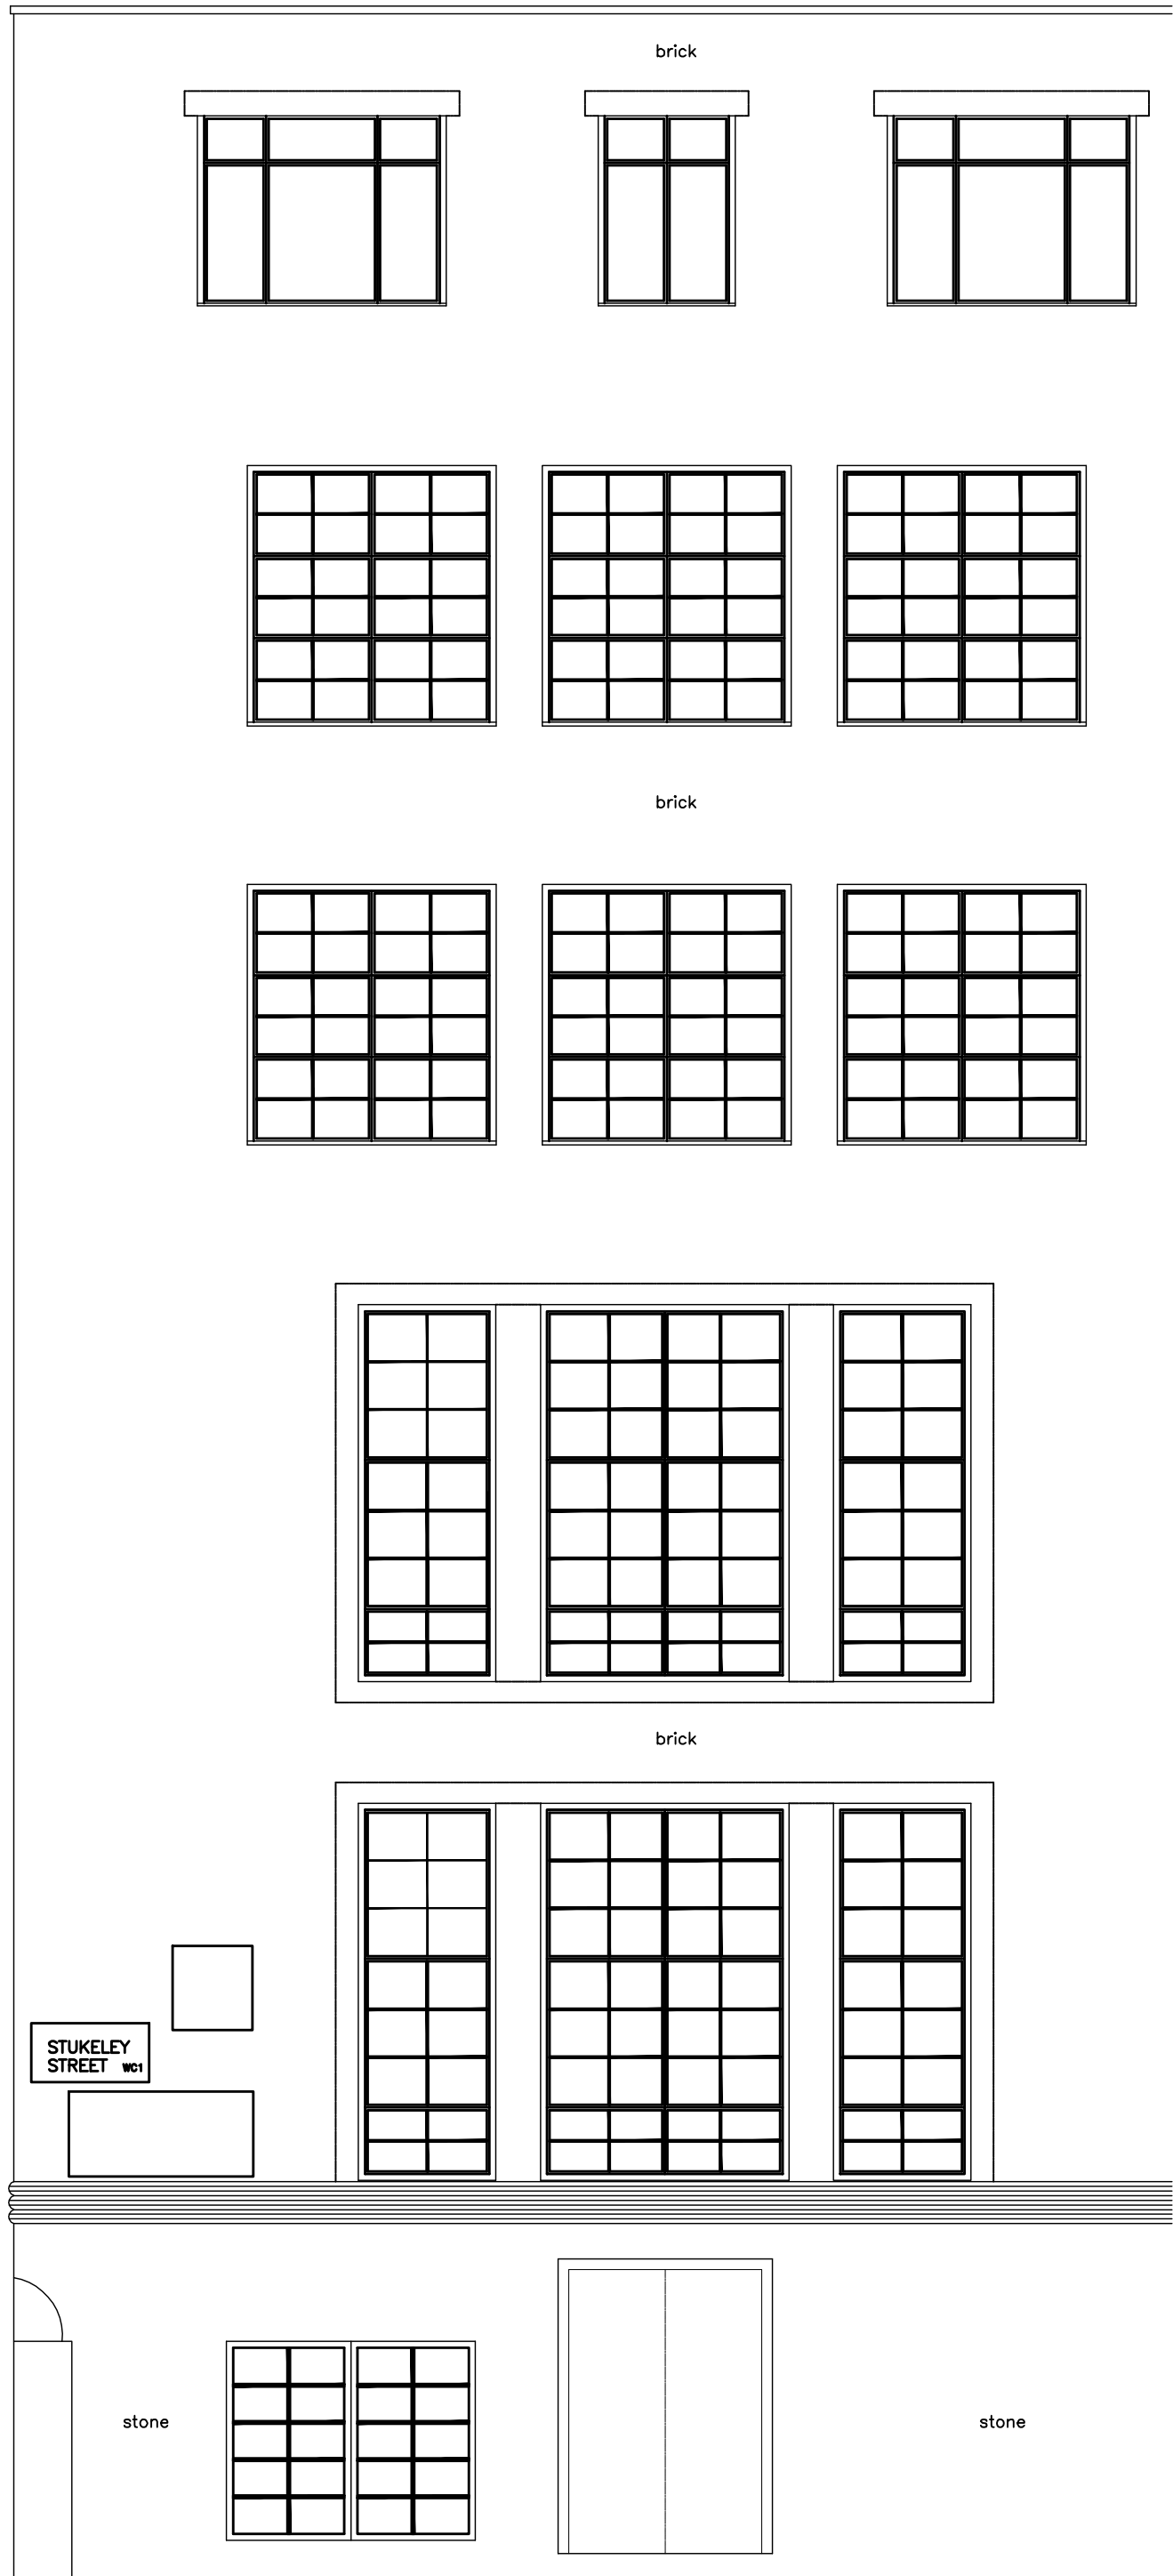

INTERNATIONAL HOUSE


1:100 @ A3

version	date	author	description of amendments			
Foundation architecture ltd.						
Omnibus, 39-41 North Road, London, N7 9DP Email: info@foundation-architecture.com						
project 18 STUKELEY STREET WC2						
site EXISTING STUKELEY STREET ELEVATION (NW)						
scale	date	drawn	checked	job no.	drawn by	rev.
1:50	JULY 2010			465	E300	
All dimensions to be verified on site.						

*Scale is 1:50 AND 1:10 at A3

1:100 @ A3

 

revision	date	initials	description of amendments						
			Omnibus, 39-41 North Road, London, N7 9DP Email: info@foundation-architecture.com						
 Foundation architects ltd.			project		18 STUKELEY STREET WC2				
			title		EXISTING SMART'S PLACE ELEVATION (S/W)				
			scale	date	drawn	checked	job no.	dep no.	rec.
			1:50	JULY 2010			465	E301	
			All dimensions to be verified on site.						

*Scale is 1:50 AND 1:10 at A3