



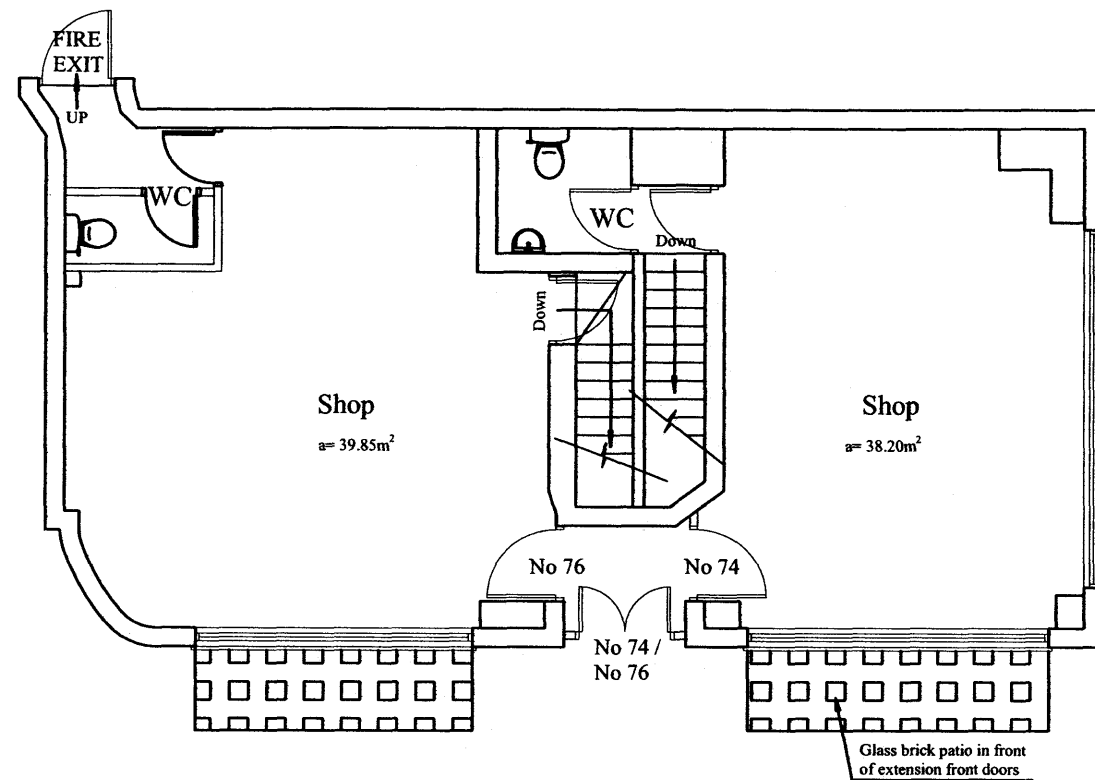

Existing Ground Floor Plan - Scale 1:100

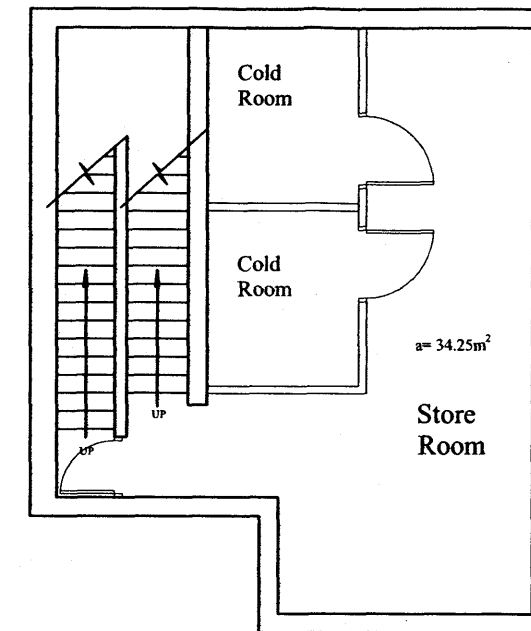

Existing Basement Floor Plan - Scale 1:100

Planning Control

Rev	Date	
Site: 74 & 76 Cromer Street London WC1H 8DR		
Client: Mr. Rafique Ullah		
Drawing Title: Existing Floor Plans		
Date: August 2010		Scale: 1:100
Drg No: PL 2010/001		