

NOTES

DO NOT SCALE FROM THIS DRAWING

EXISTING



68 Hatton Garden

FIRST FLOOR FLAT

BATHROOM

BEDROOM

A
LANDING

RAISED PARAPET WALL

SLATE PITCHED ROOF

FELT GENTLE SLOPING ROOF

FELT COVERED ROOF

REDUNDANT ESCAPE STAIRS
& DECK FROM GROUND LEVEL

UNDERCROFT
TO OFFICE

UNDERCROFT
TO OFFICE

LANDING

KITCHEN

26 St Cross Street

25 St Cross Street

24 St Cross Street

Martin Evans
Architects ©

18 Charlotte Road
London EC2A 3PB
tel 020 7729 2474

JOB
69, HATTON GARDEN
CAMDEN TOWN
GREATER LONDON EC1N 8JT


TITLE
EXISTING
ROOF PLAN

DATE	07.06.10
SCALE	1:50 @ A3
DRAW BY	GG
DRAWING NO.	HAT-EX-GA-01

NOTES

DO NOT SCALE FROM THIS DRAWING

EXISTING

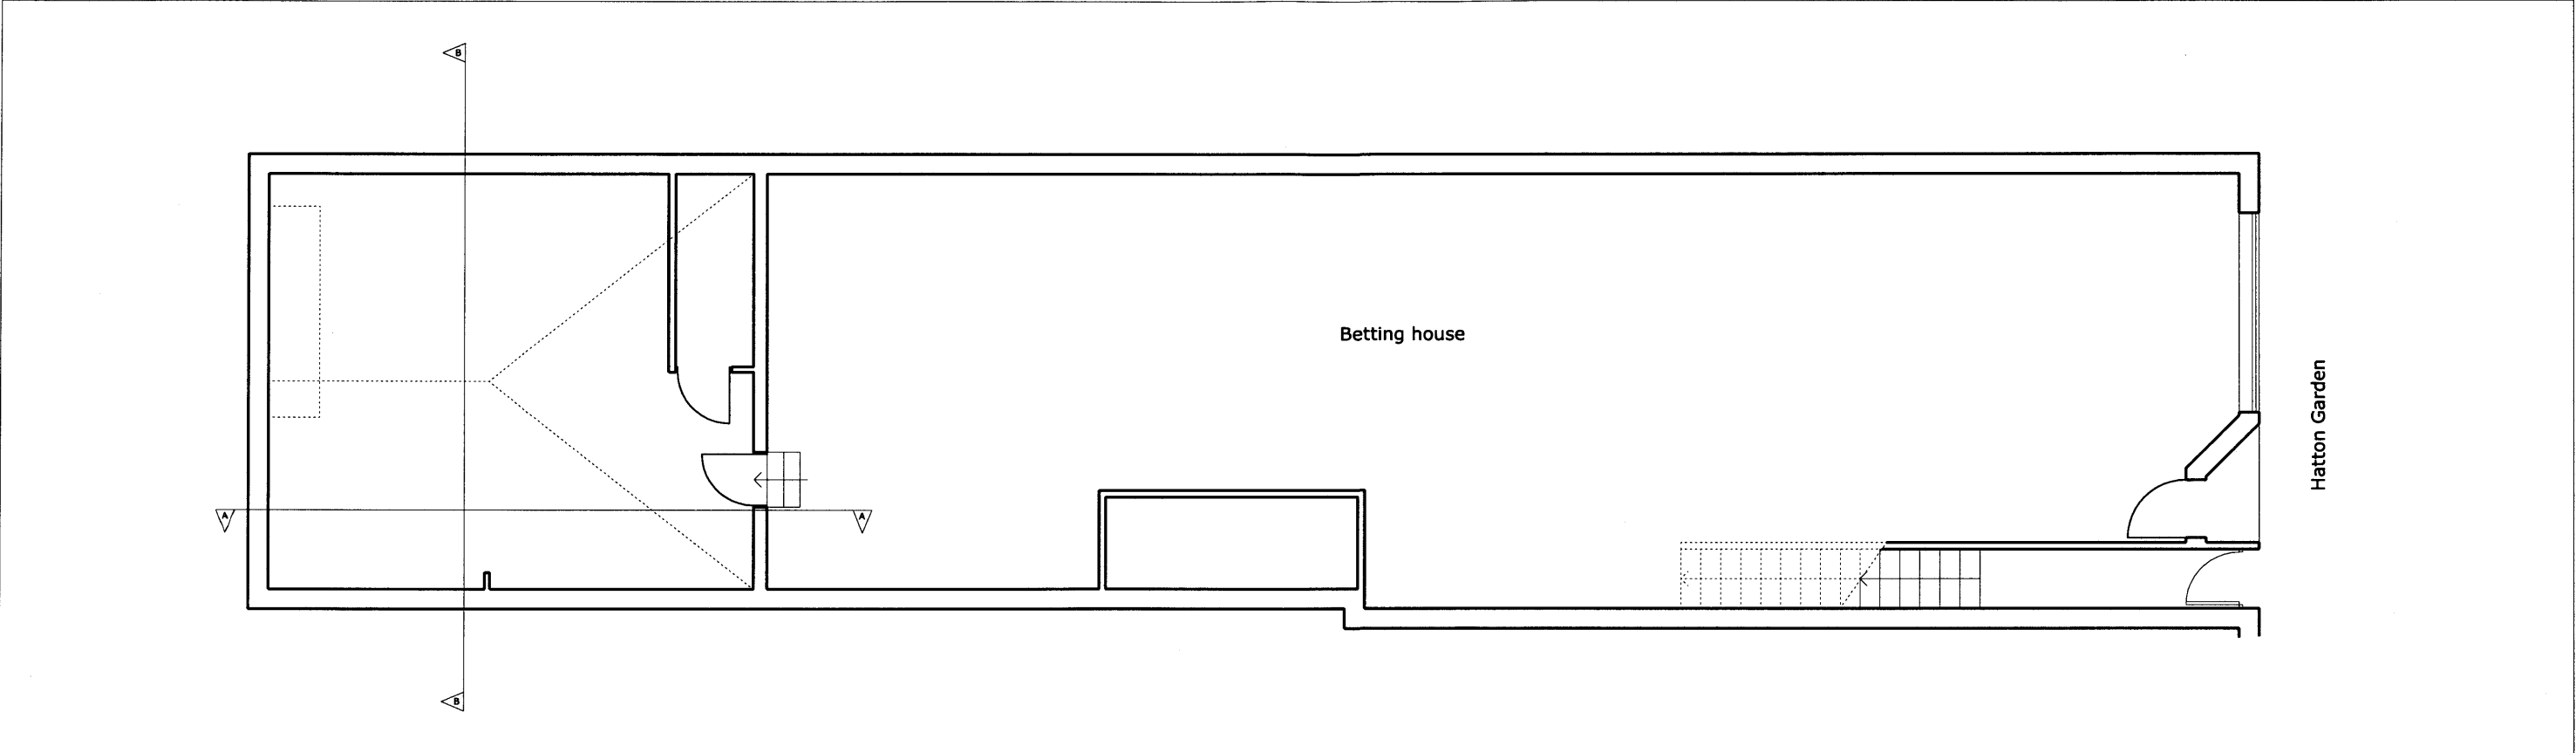


Martin Evans
Architects ©

18 Charlotte Road
London EC2A 3PB
tel 020 7729 2474

JOB
69, HATTON GARDEN
CAMDEN TOWN
GREATER LONDON EC1N 8JT

TITLE
EXISTING
GROUND FLOOR PLAN

DATE	07.06.10
SCALE	1:100 @ A3
DRAW BY	GG
DRAWING NO.	HAT-EX-GA-02

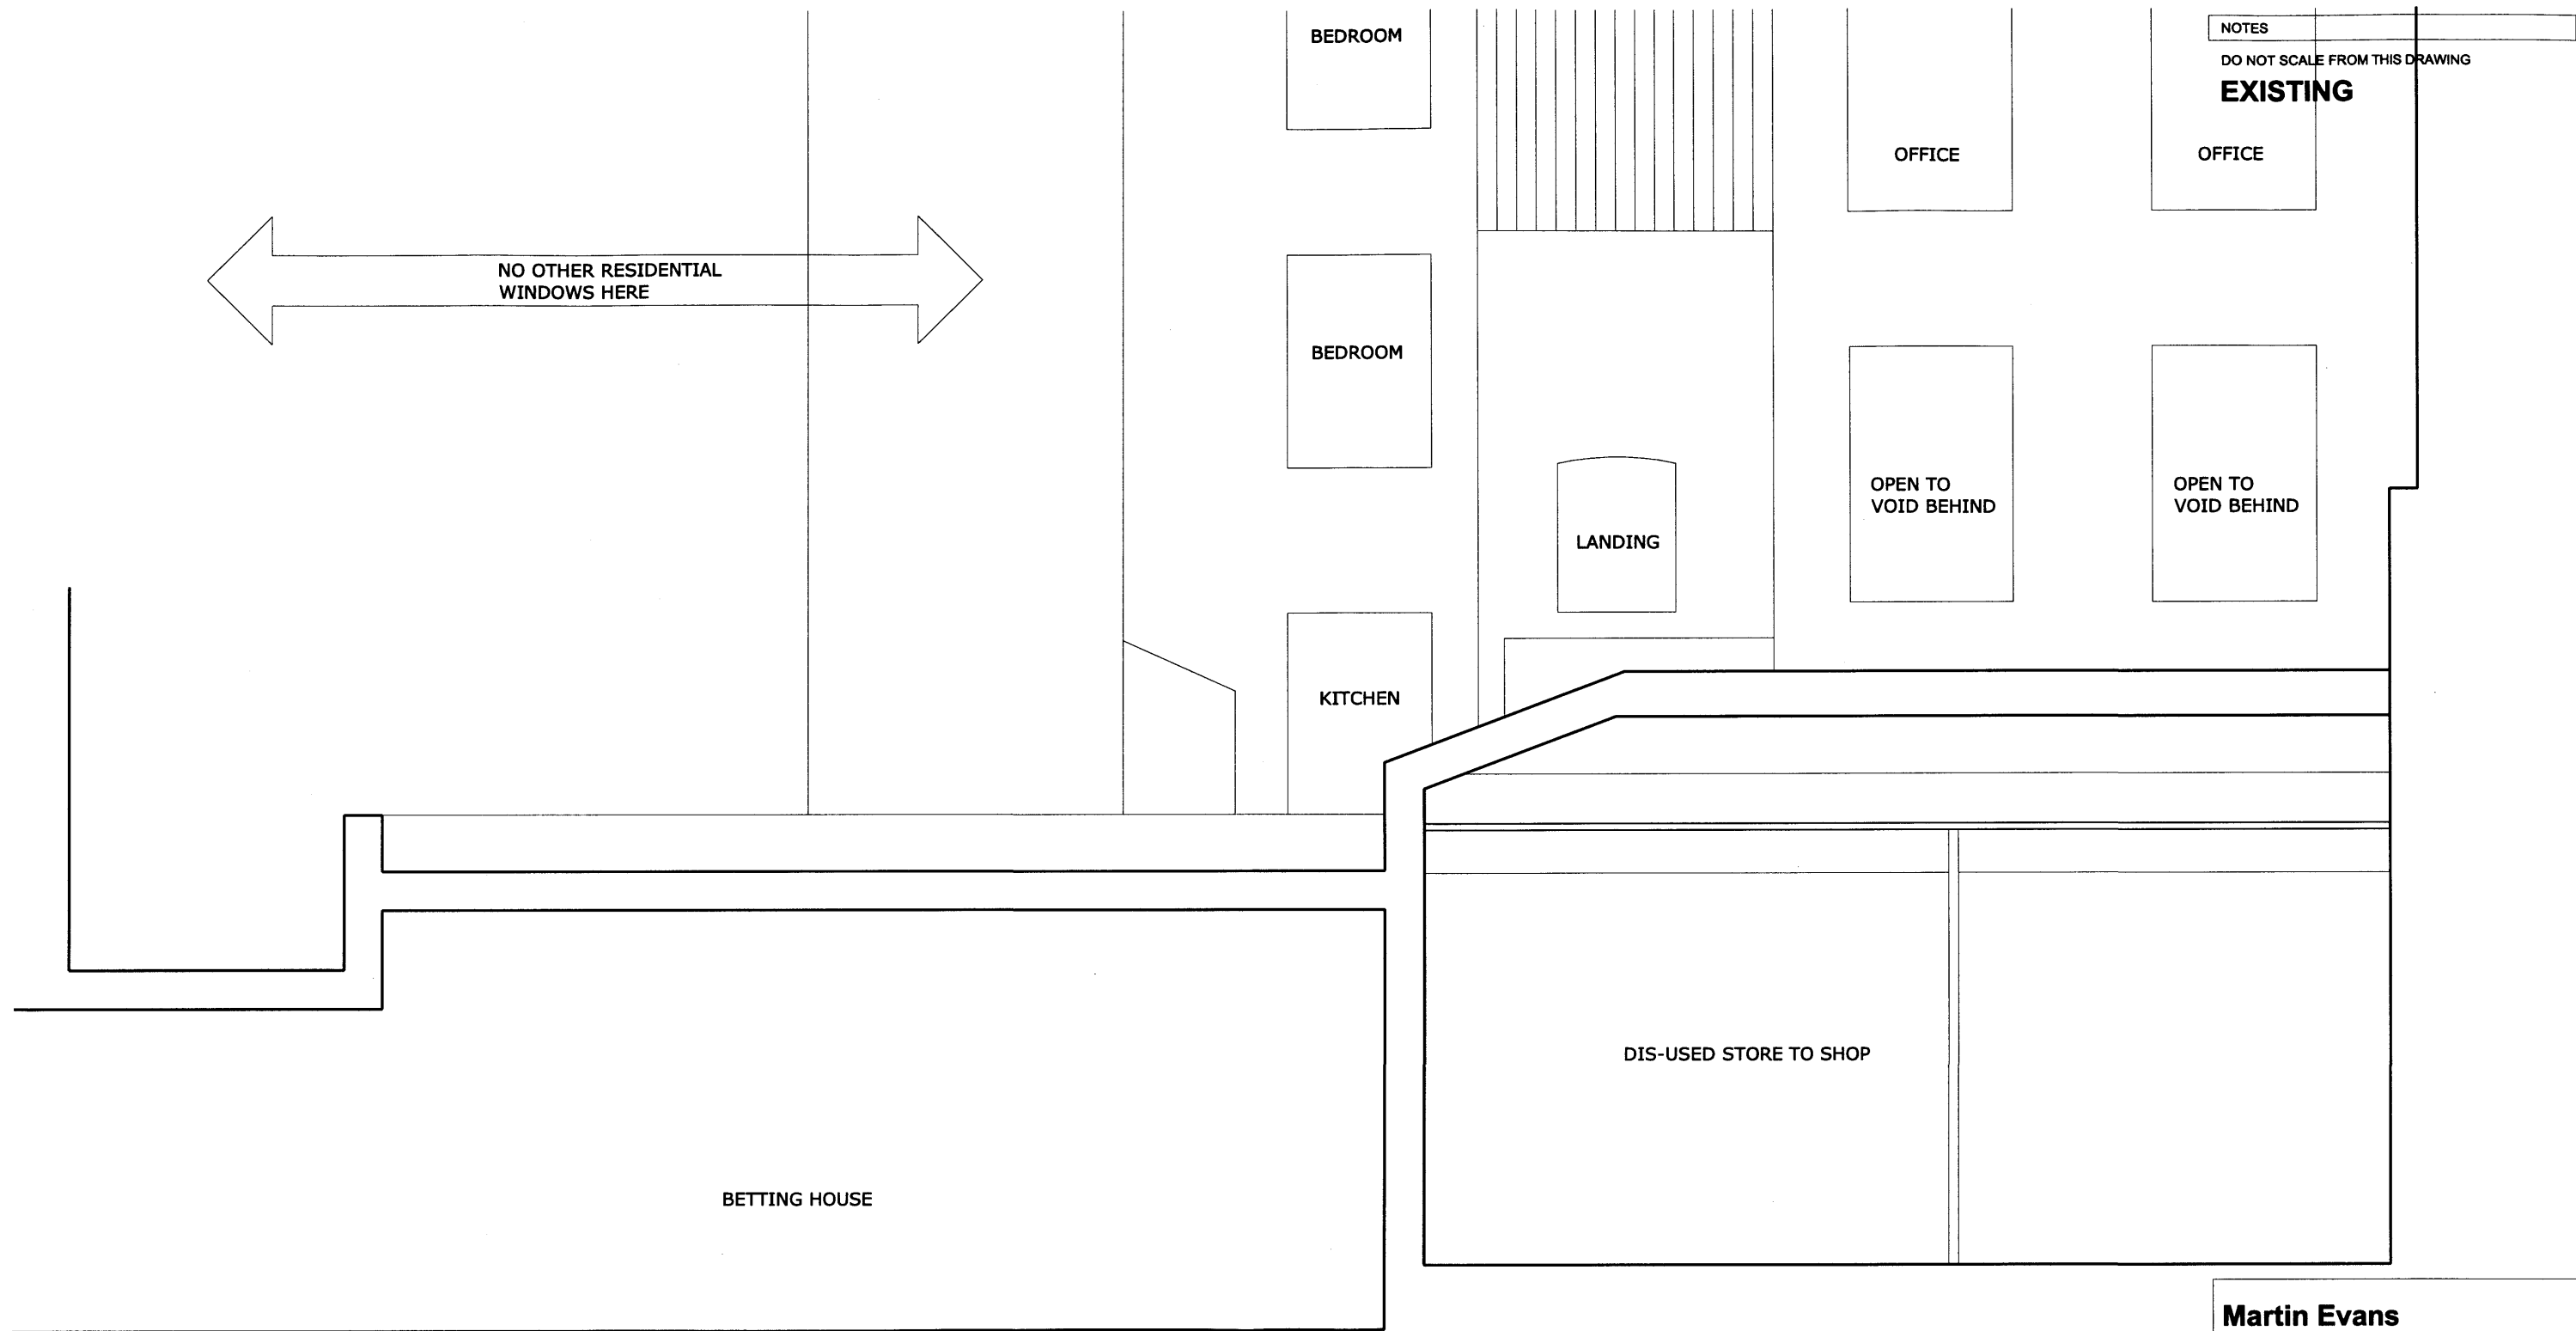

NOTES

DO NOT SCALE FROM THIS DRAWING

EXISTING

OFFICE

OFFICE

BEDROOM

BEDROOM

LANDING

OPEN TO
VOID BEHIND

OPEN TO
VOID BEHIND

KITCHEN

DIS-USED STORE TO SHOP

BETTING HOUSE

Martin Evans
Architects@

18 Charlotte Road
London EC2A 3PB
tel 020 7729 2474

JOB
69, HATTON GARDEN
CAMDEN TOWN
GREATER LONDON EC1N 8JT

TITLE
EXISTING
SECTION AA

DATE 07.06.10

SCALE 1:50 @ A3


DRAW BY GG

DRAWING NO. HAT-EX-GA-03

NOTES

DO NOT SCALE FROM THIS DRAWING

EXISTING

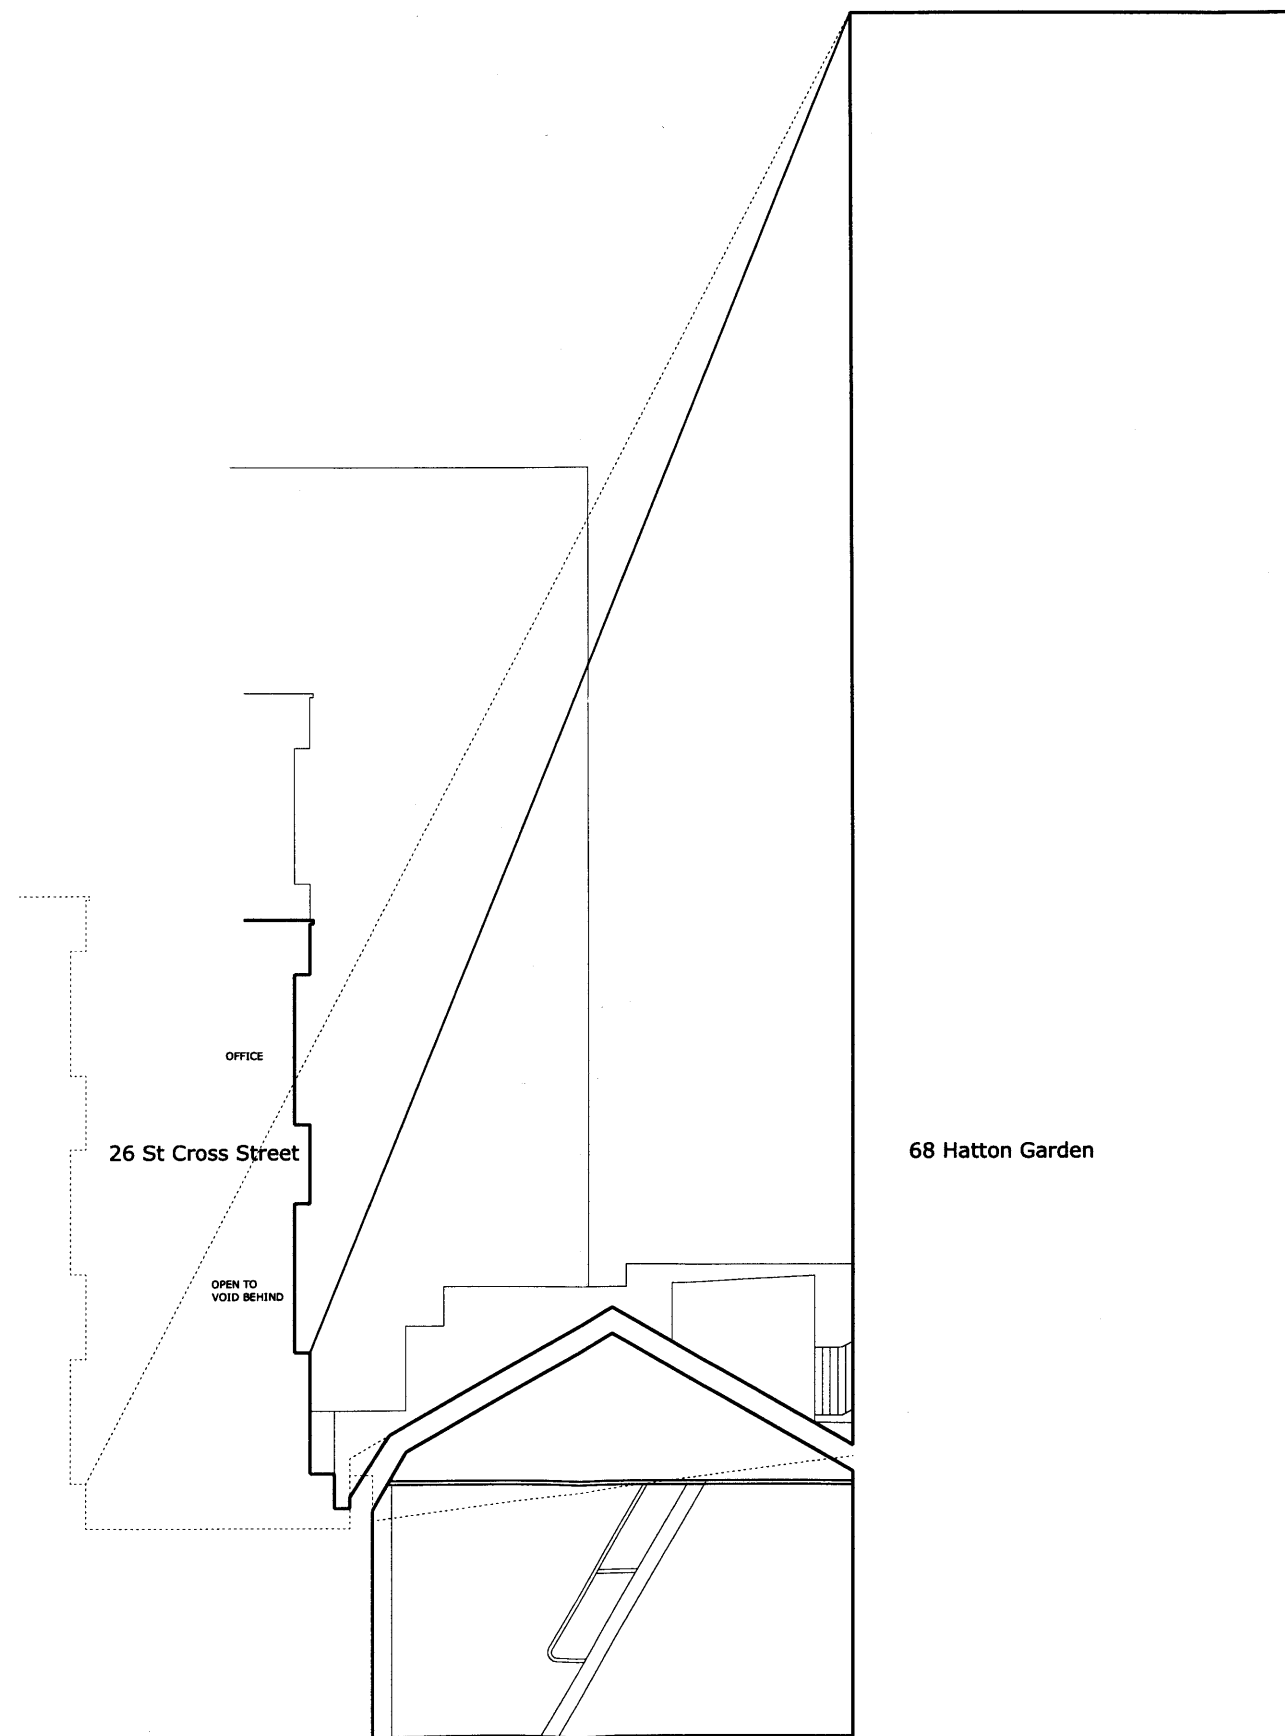


Martin Evans
Architects ©

18 Charlotte Road
London EC2A 3PB
tel 020 7729 2474

JOB
69, HATTON GARDEN
CAMDEN TOWN
GREATER LONDON EC1N 8JT

TITLE
EXISTING
SECTION BB

DATE	07.06.10
SCALE	1:100 @ A3
DRAW BY	GG
DRAWING NO.	HAT-EX-GA-04

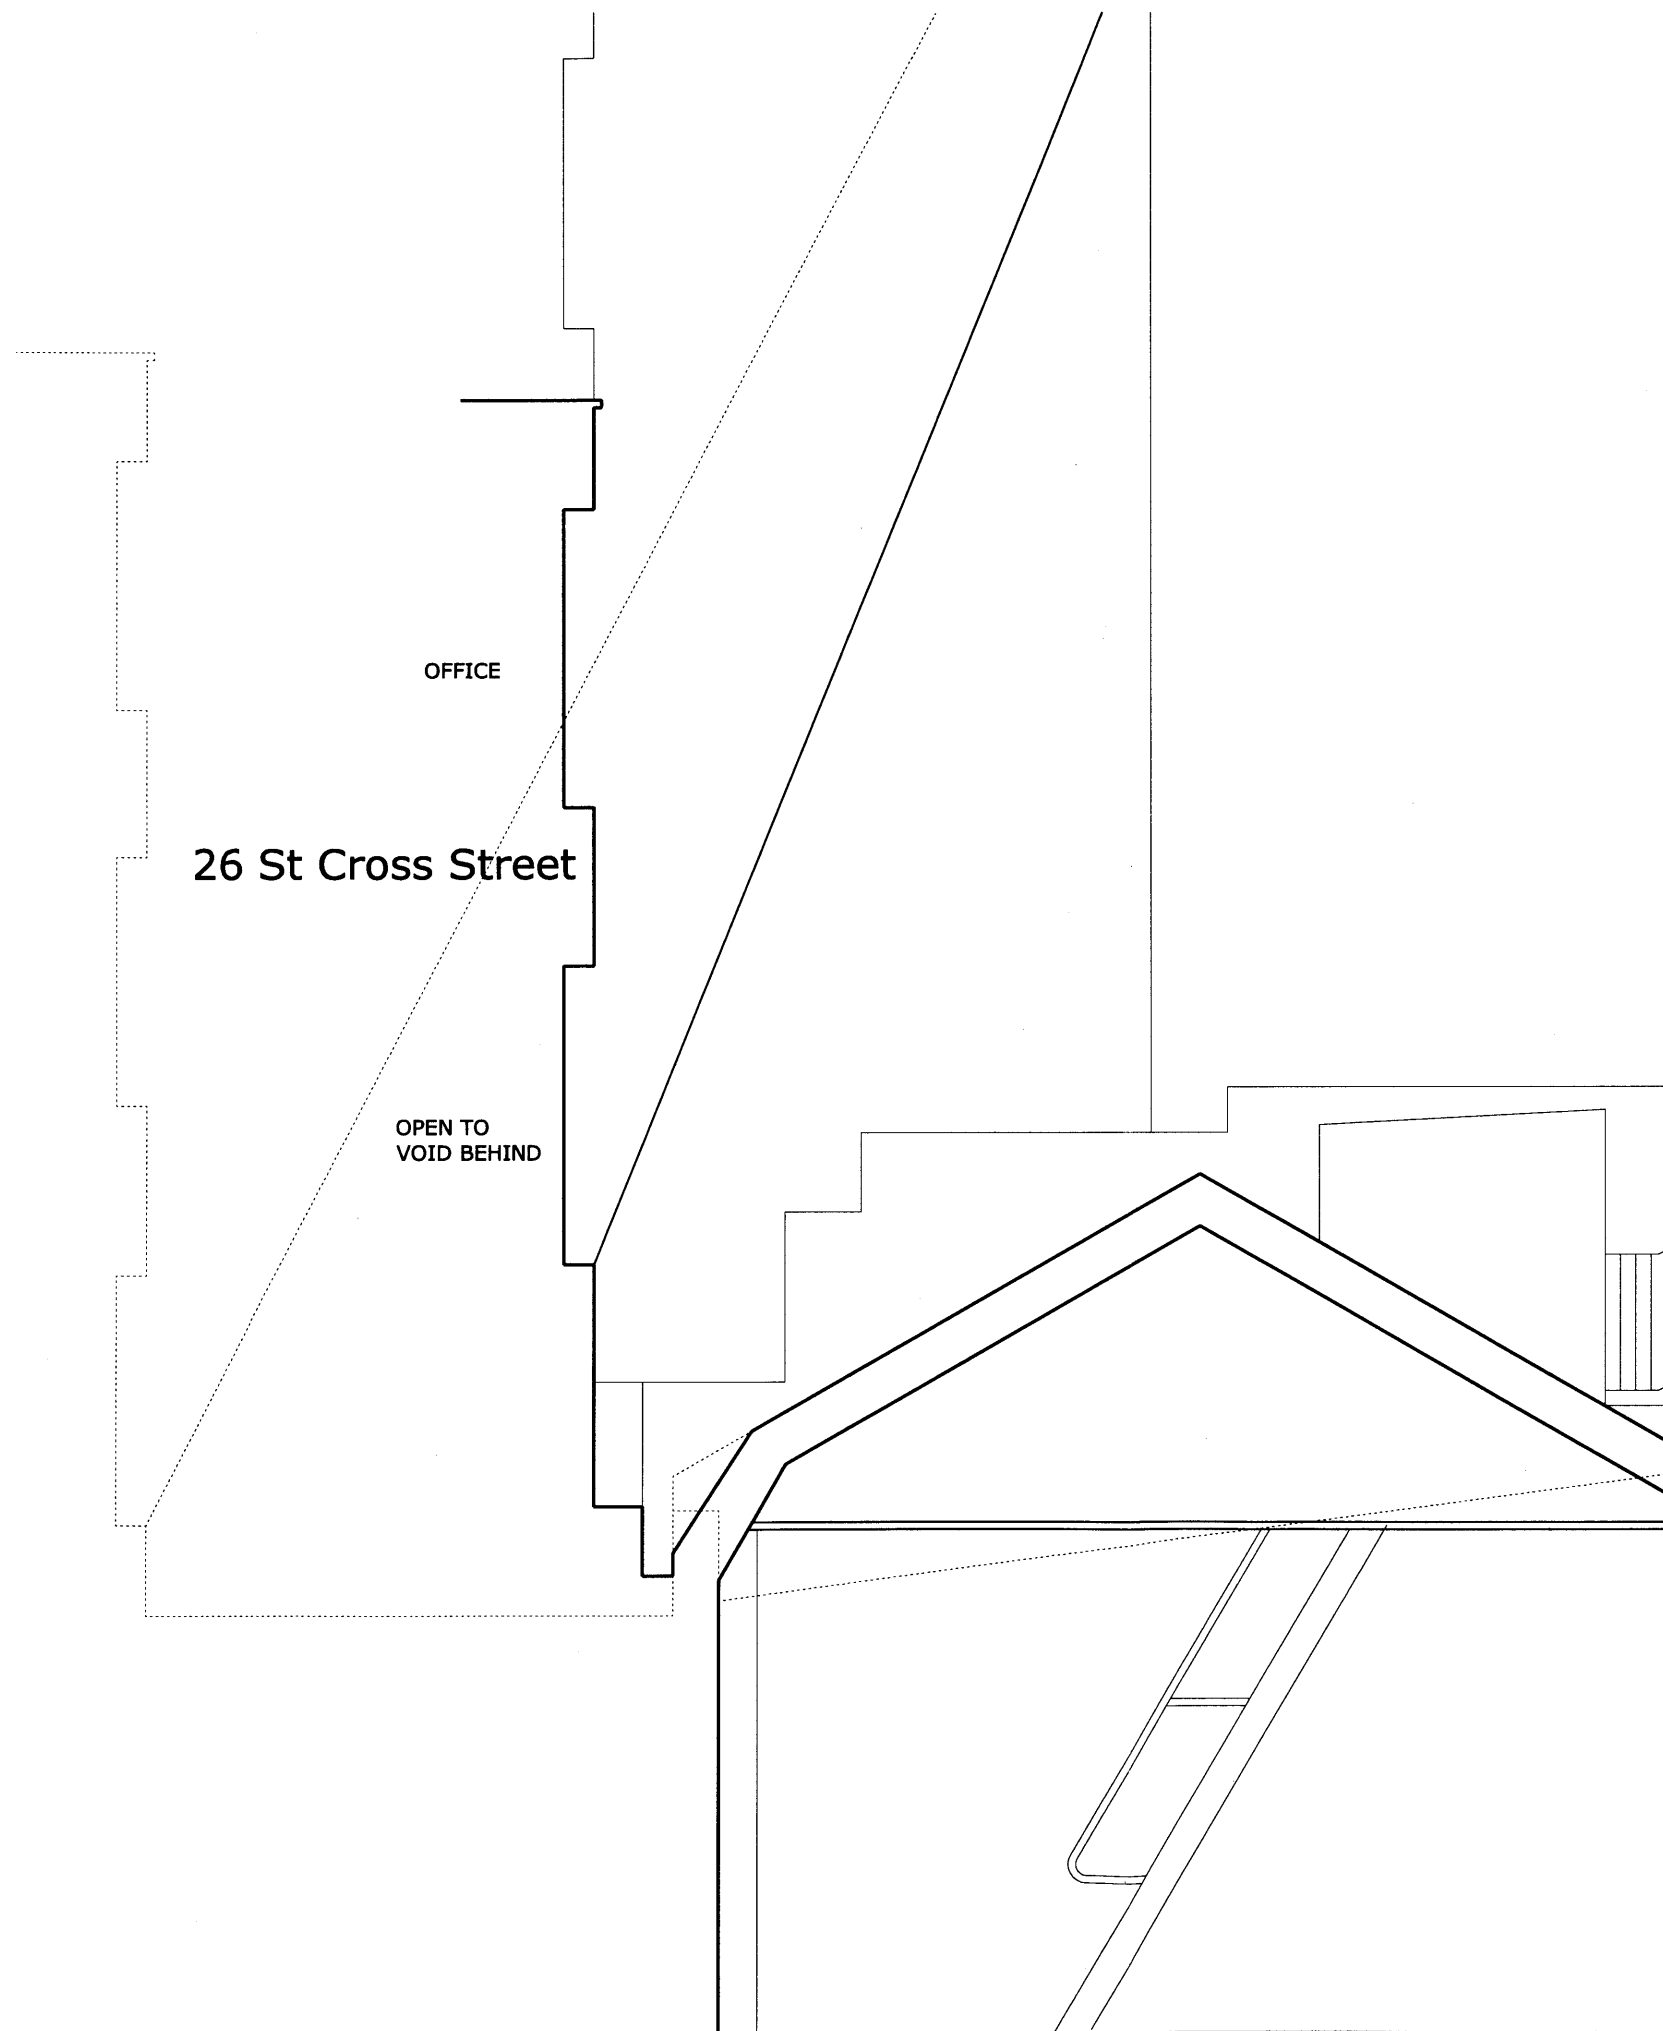

NOTES

DO NOT SCALE FROM THIS DRAWING

EXISTING

Martin Evans
Architects ©

18 Charlotte Road
London EC2A 3PB
tel 020 7729 2474

JOB
69, HATTON GARDEN
CAMDEN TOWN
GREATER LONDON EC1N 8JT


TITLE
EXISTING
SECTION BB

DATE	07.06.10
SCALE	1:50 @ A3
DRAW BY	GG
DRAWING NO.	HAT-EX-GA-05

NOTES

DO NOT SCALE FROM THIS DRAWING

EXISTING

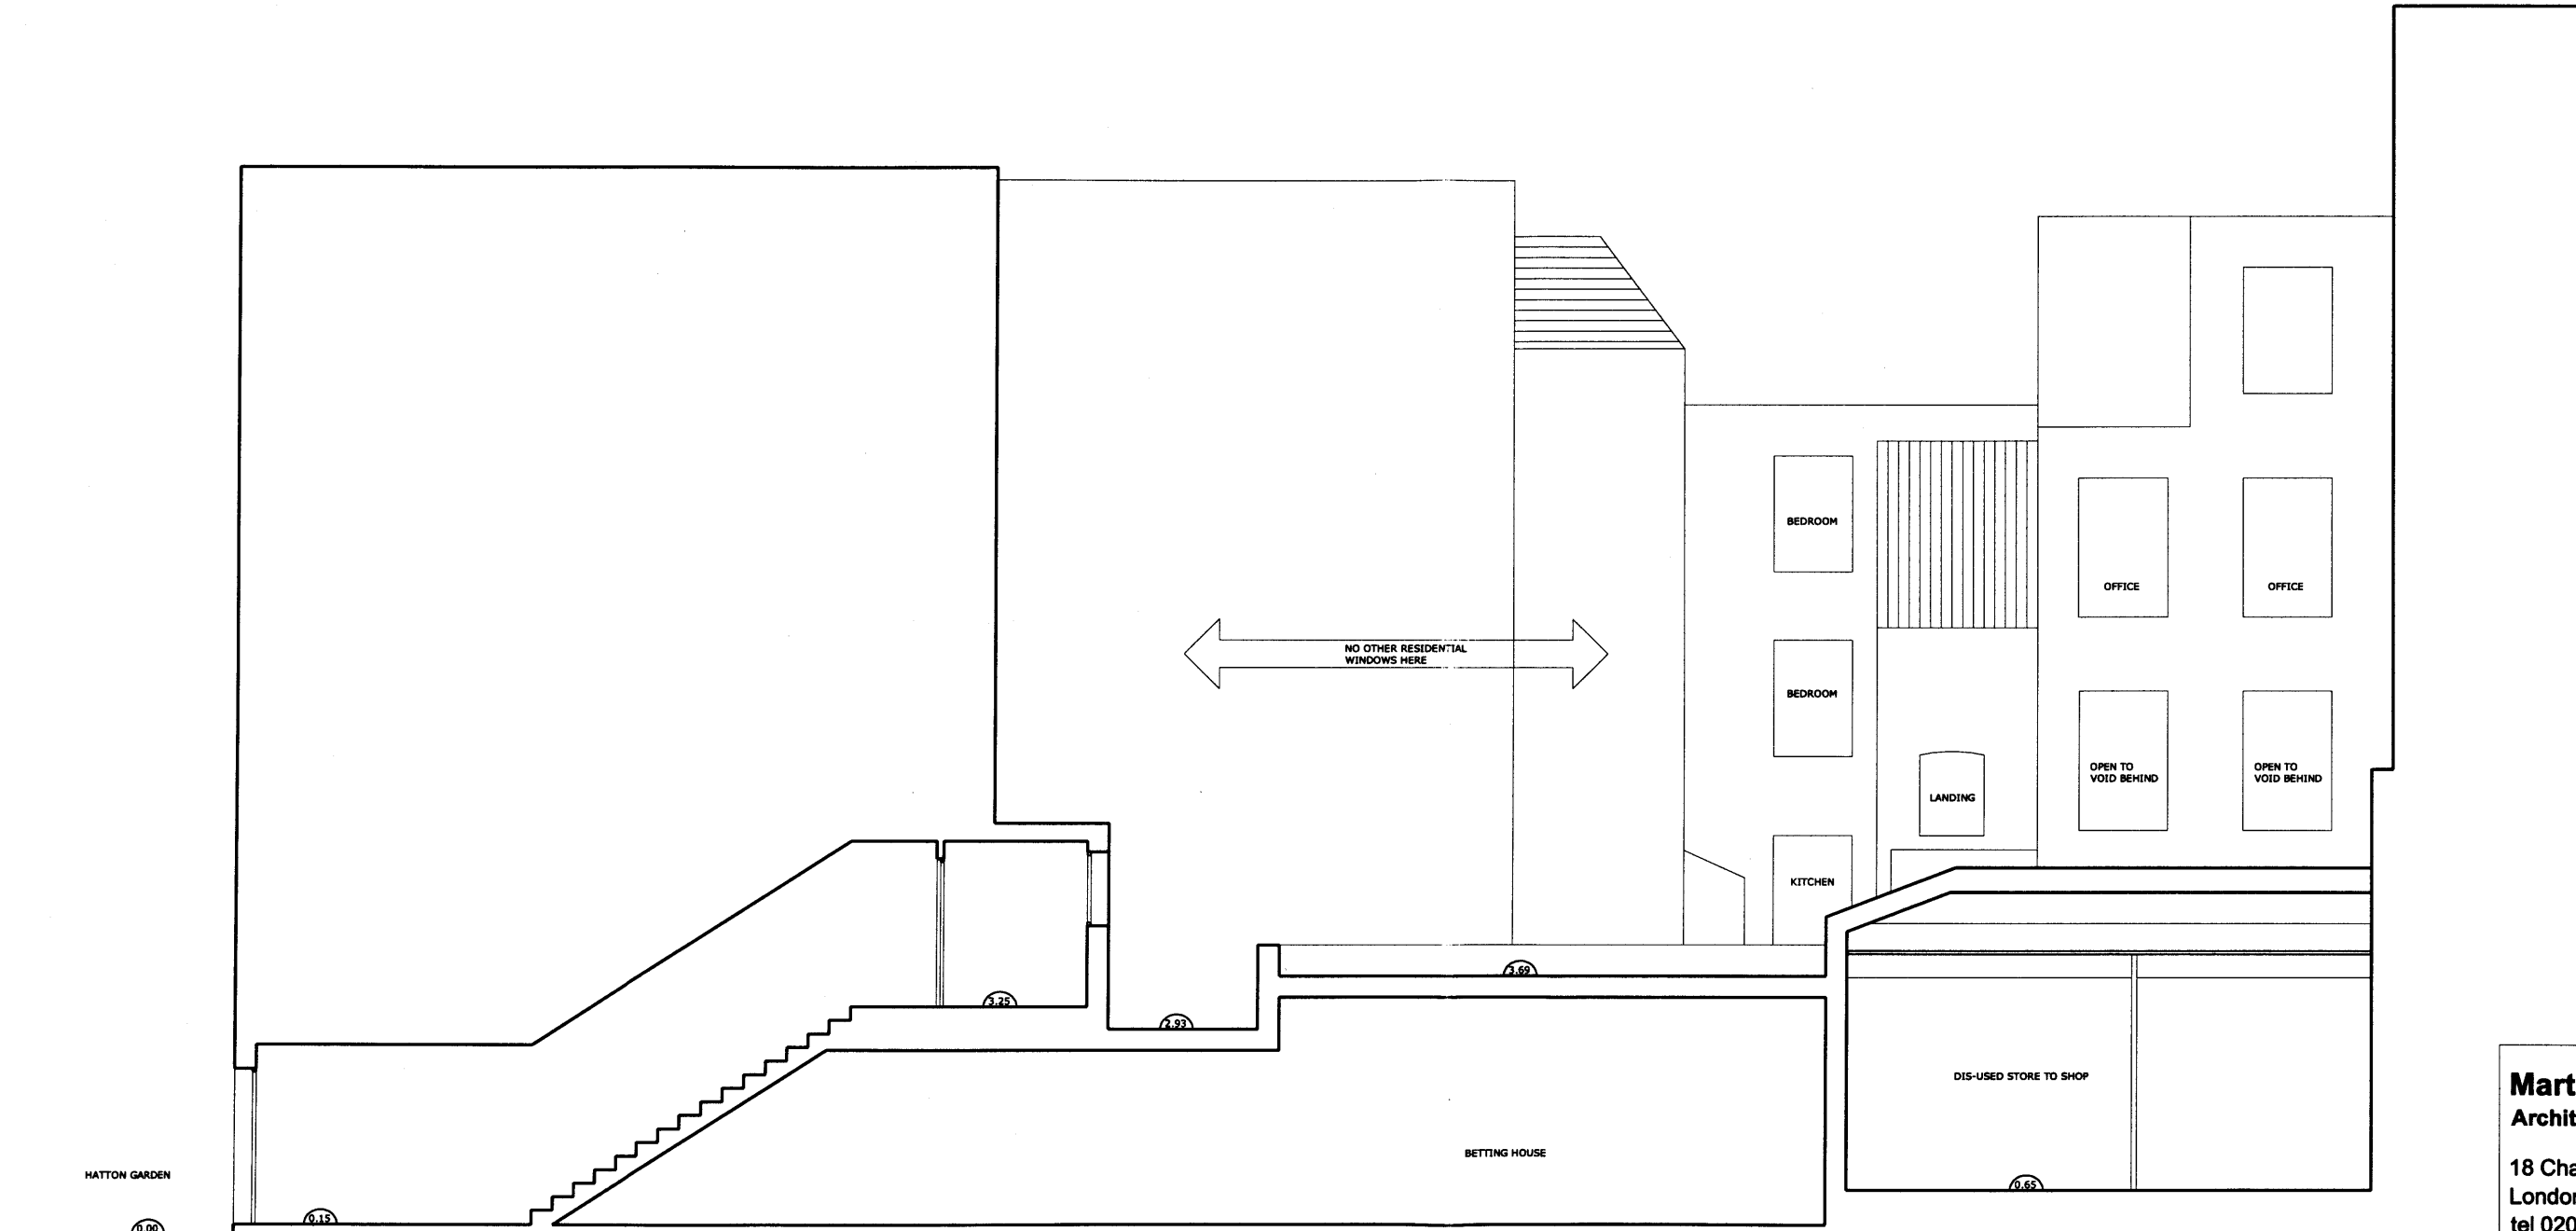

Martin Evans
Architects ©

18 Charlotte Road
London EC2A 3PB
tel 020 7729 2474

JOB
69, HATTON GARDEN
CAMDEN TOWN
GREATER LONDON EC1N 8JT

TITLE
EXISTING
SITE SECTION

DATE	13.08.10
SCALE	1:100 @ A3
DRAW BY	GG
DRAWING NO.	HAT-EX-GA-06