


NOTES

DO NOT SCALE FROM THIS DRAWING

PLANNING

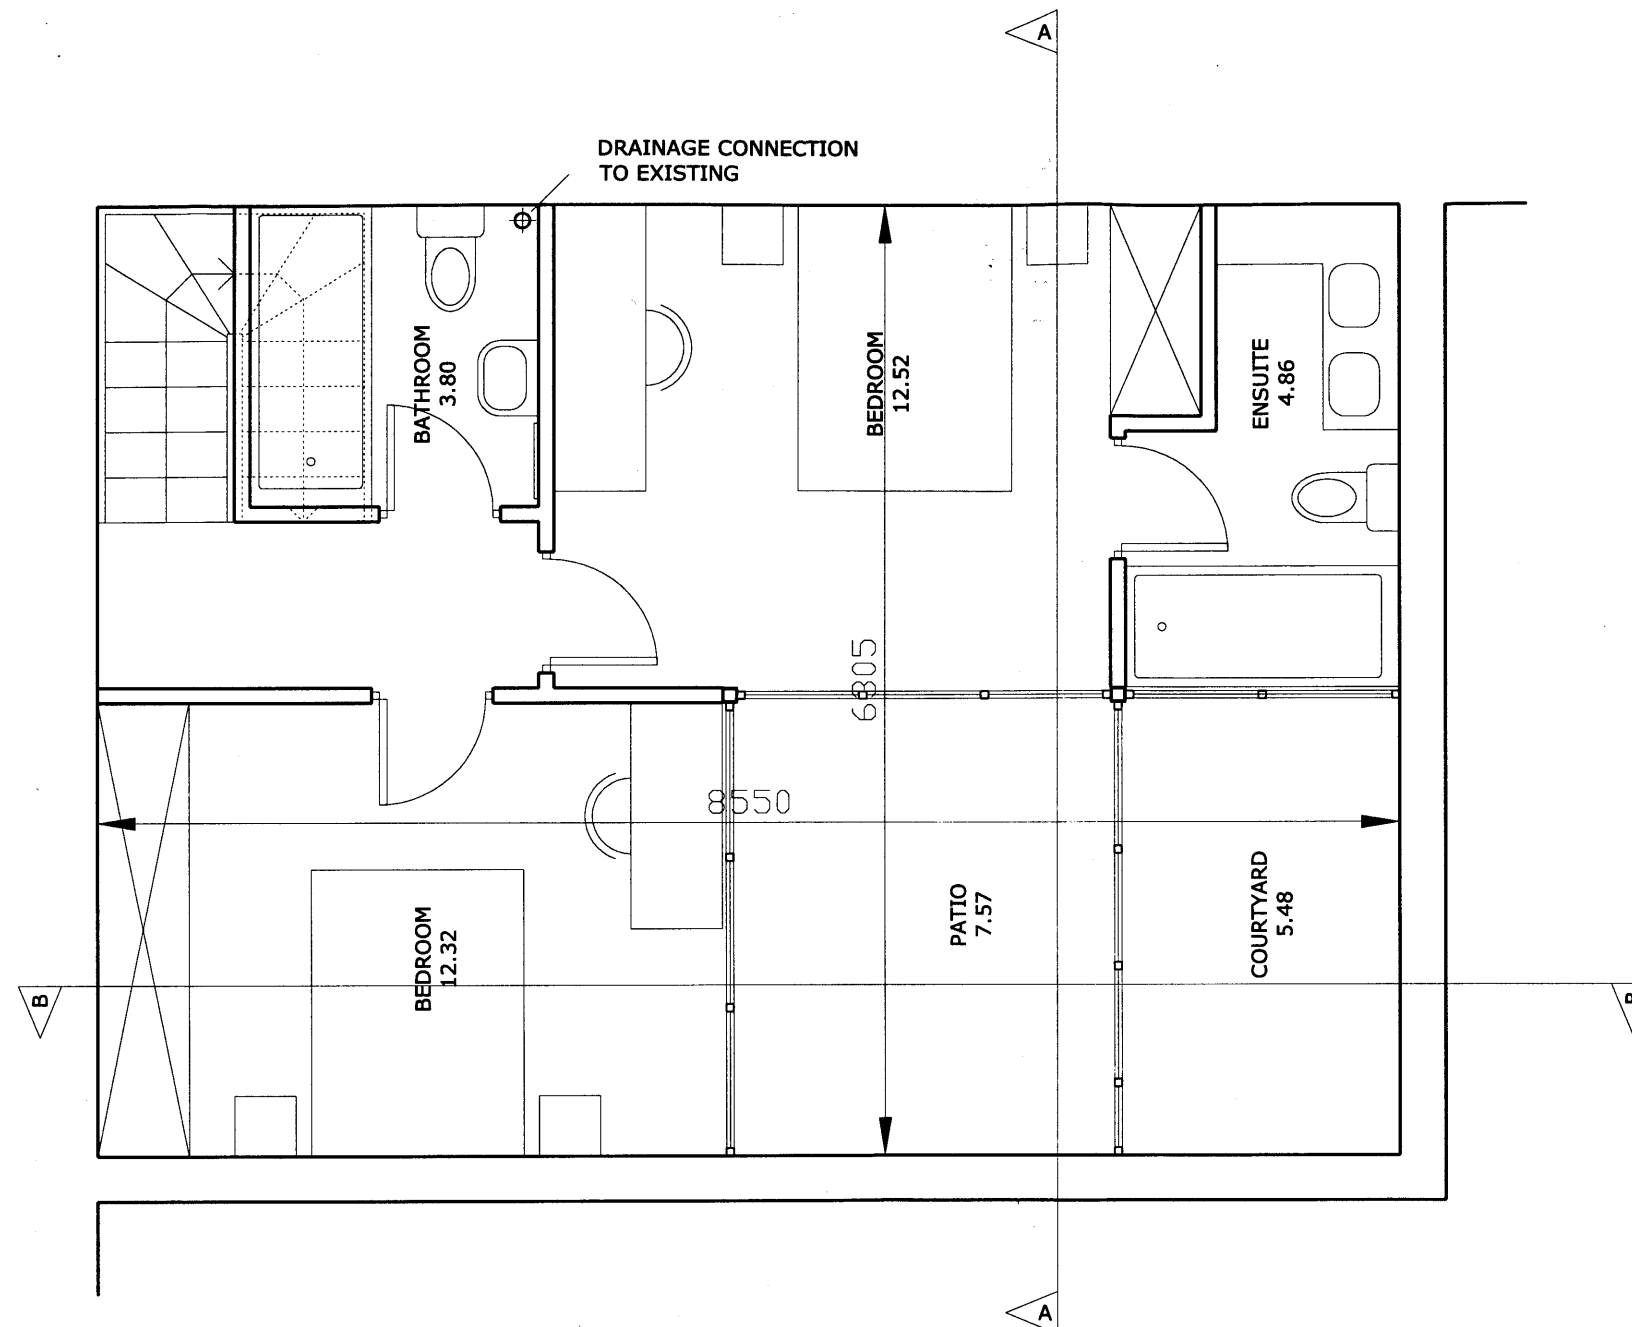

Martin Evans Architects © 18 Charlotte Road London EC2A 3PB tel 020 7729 2474	
JOB 69, HATTON GARDEN CAMDEN TOWN GREATER LONDON EC1N 8JT	
TITLE PLANNING GROUND FLOOR PLAN	
DATE	14.07.10
SCALE	1:50 @ A3
DRAW BY	GG
DRAWING NO.	HAT-PL-GA-01