


68 Hatton Garden

NOTES
DO NOT SCALE FROM THIS DRAWING
PLANNING

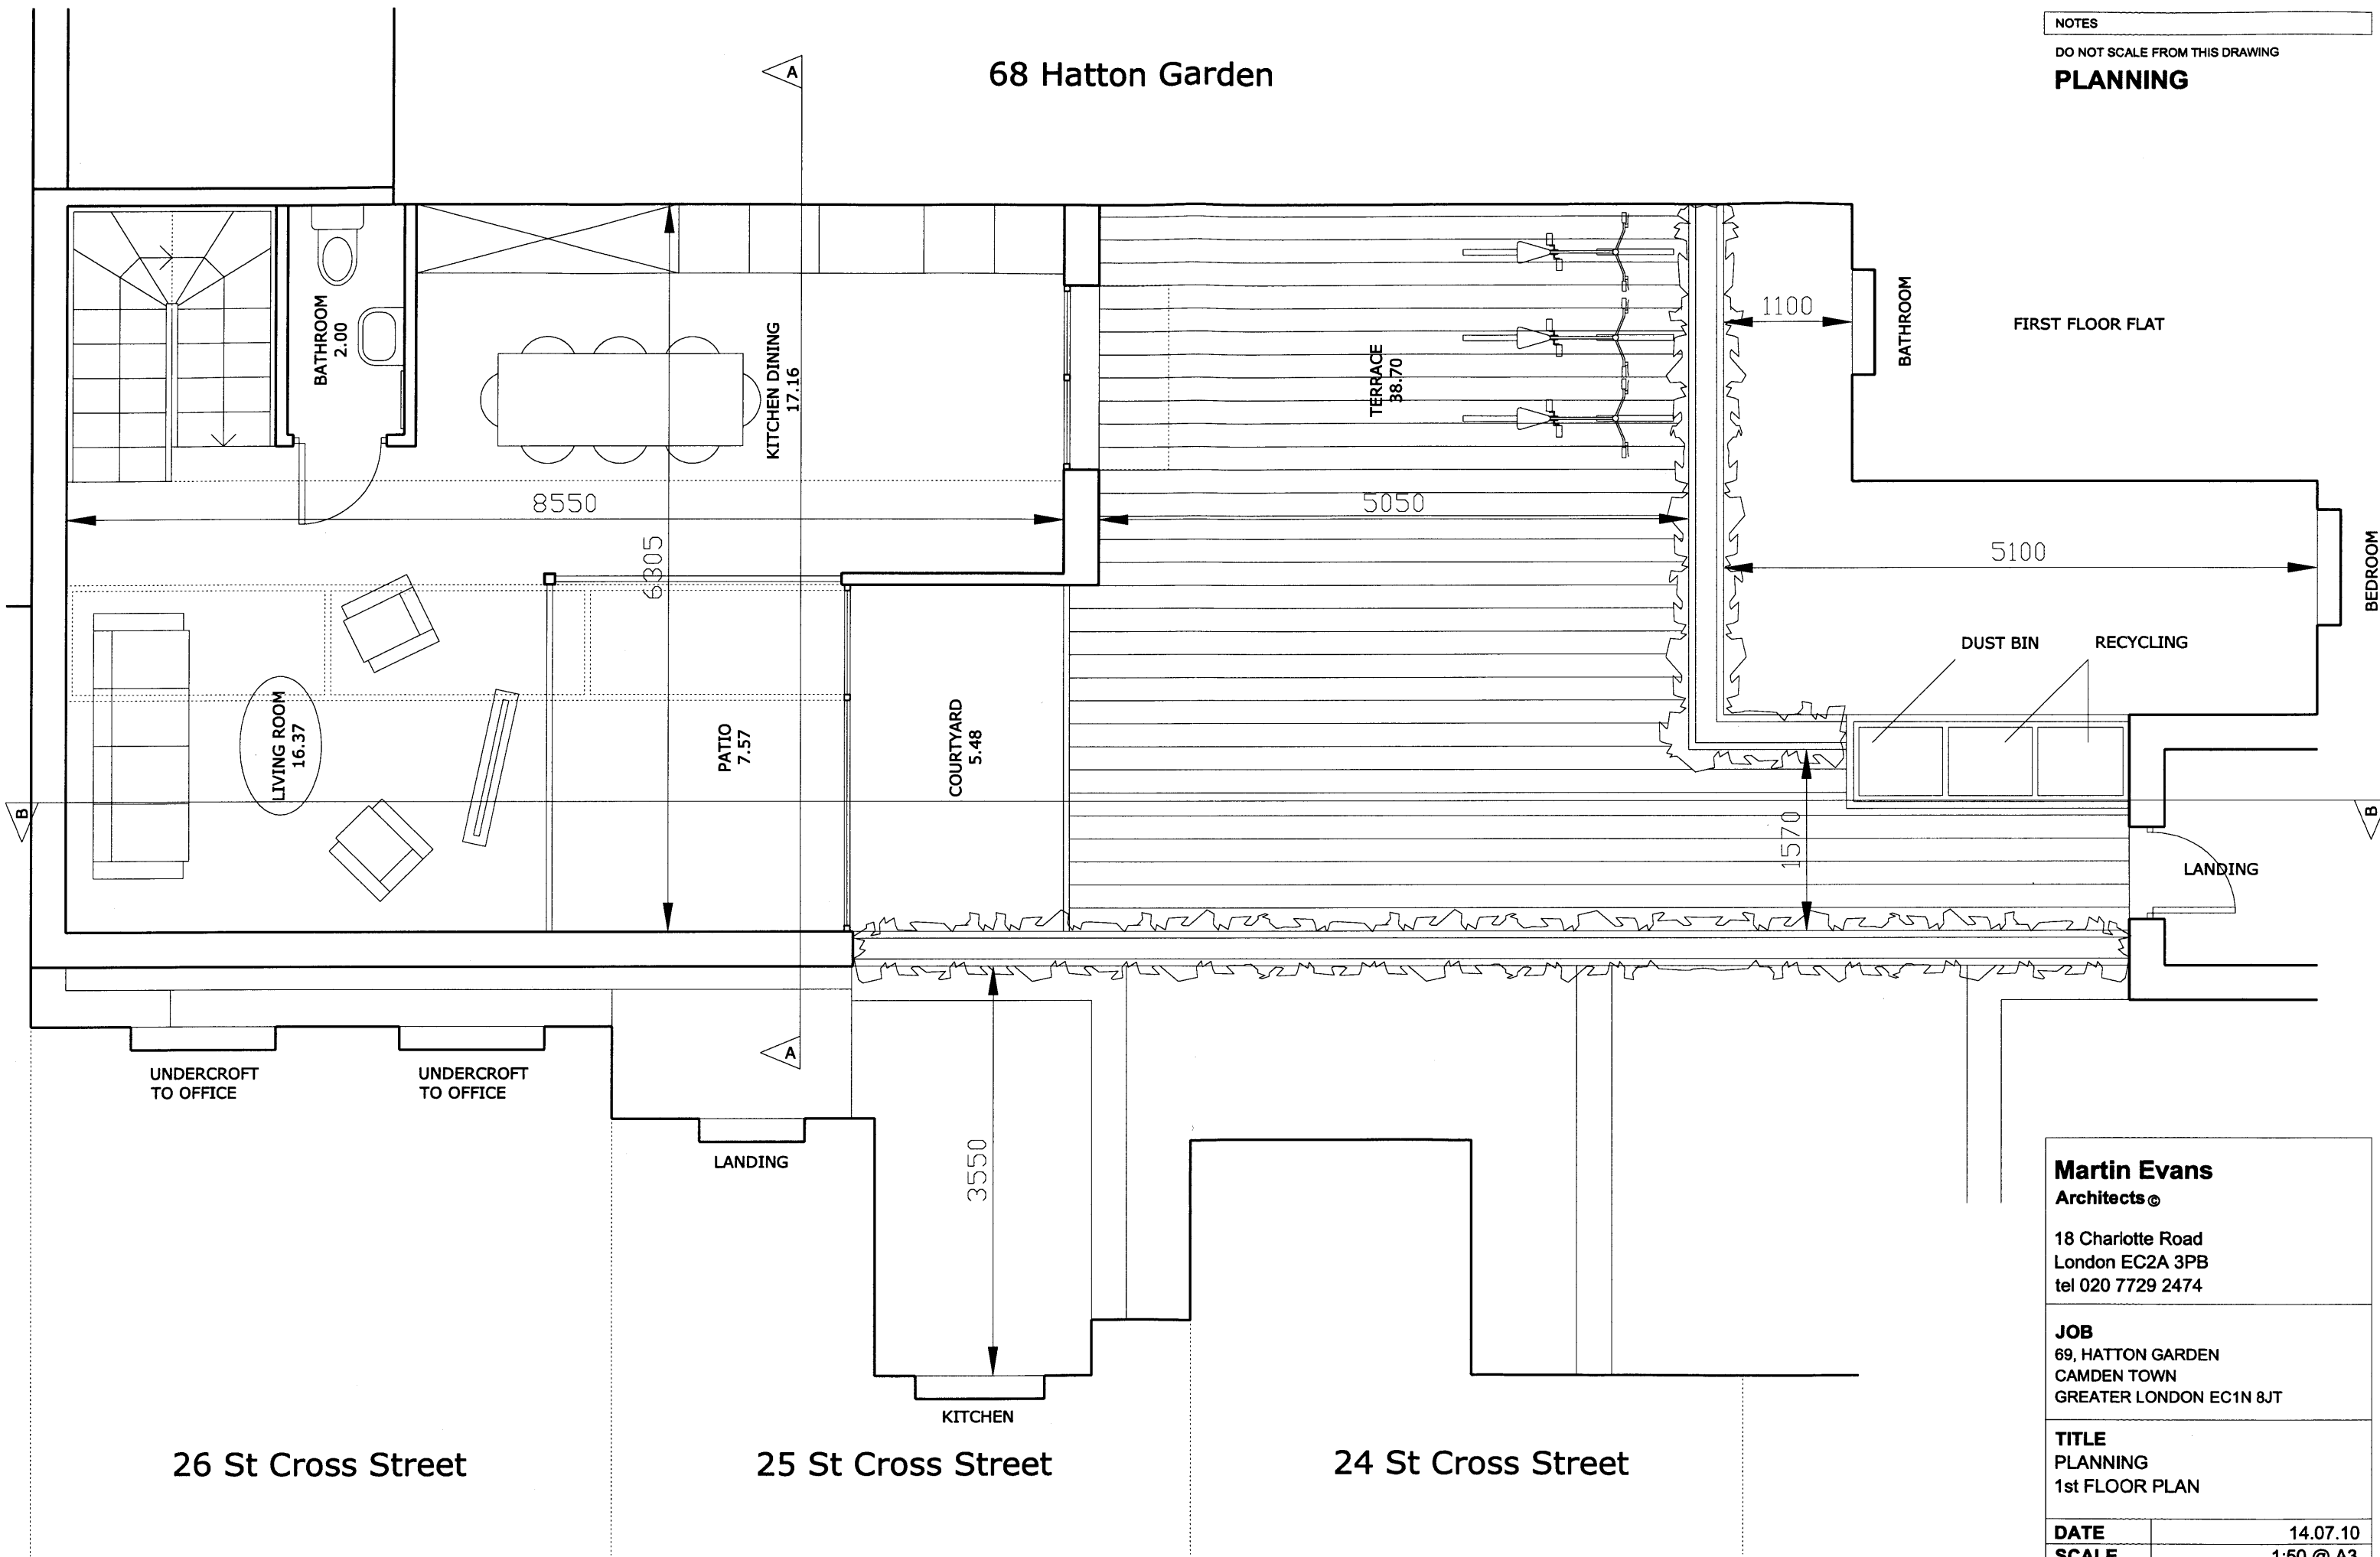

Martin Evans
Architects®

18 Charlotte Road
London EC2A 3PB
tel 020 7729 2474

JOB
69, HATTON GARDEN
CAMDEN TOWN
GREATER LONDON EC1N 8JT

TITLE
PLANNING
1st FLOOR PLAN

DATE	14.07.10
SCALE	1:50 @ A3
DRAW BY	GG
DRAWING NO.	HAT-PL-GA-02