


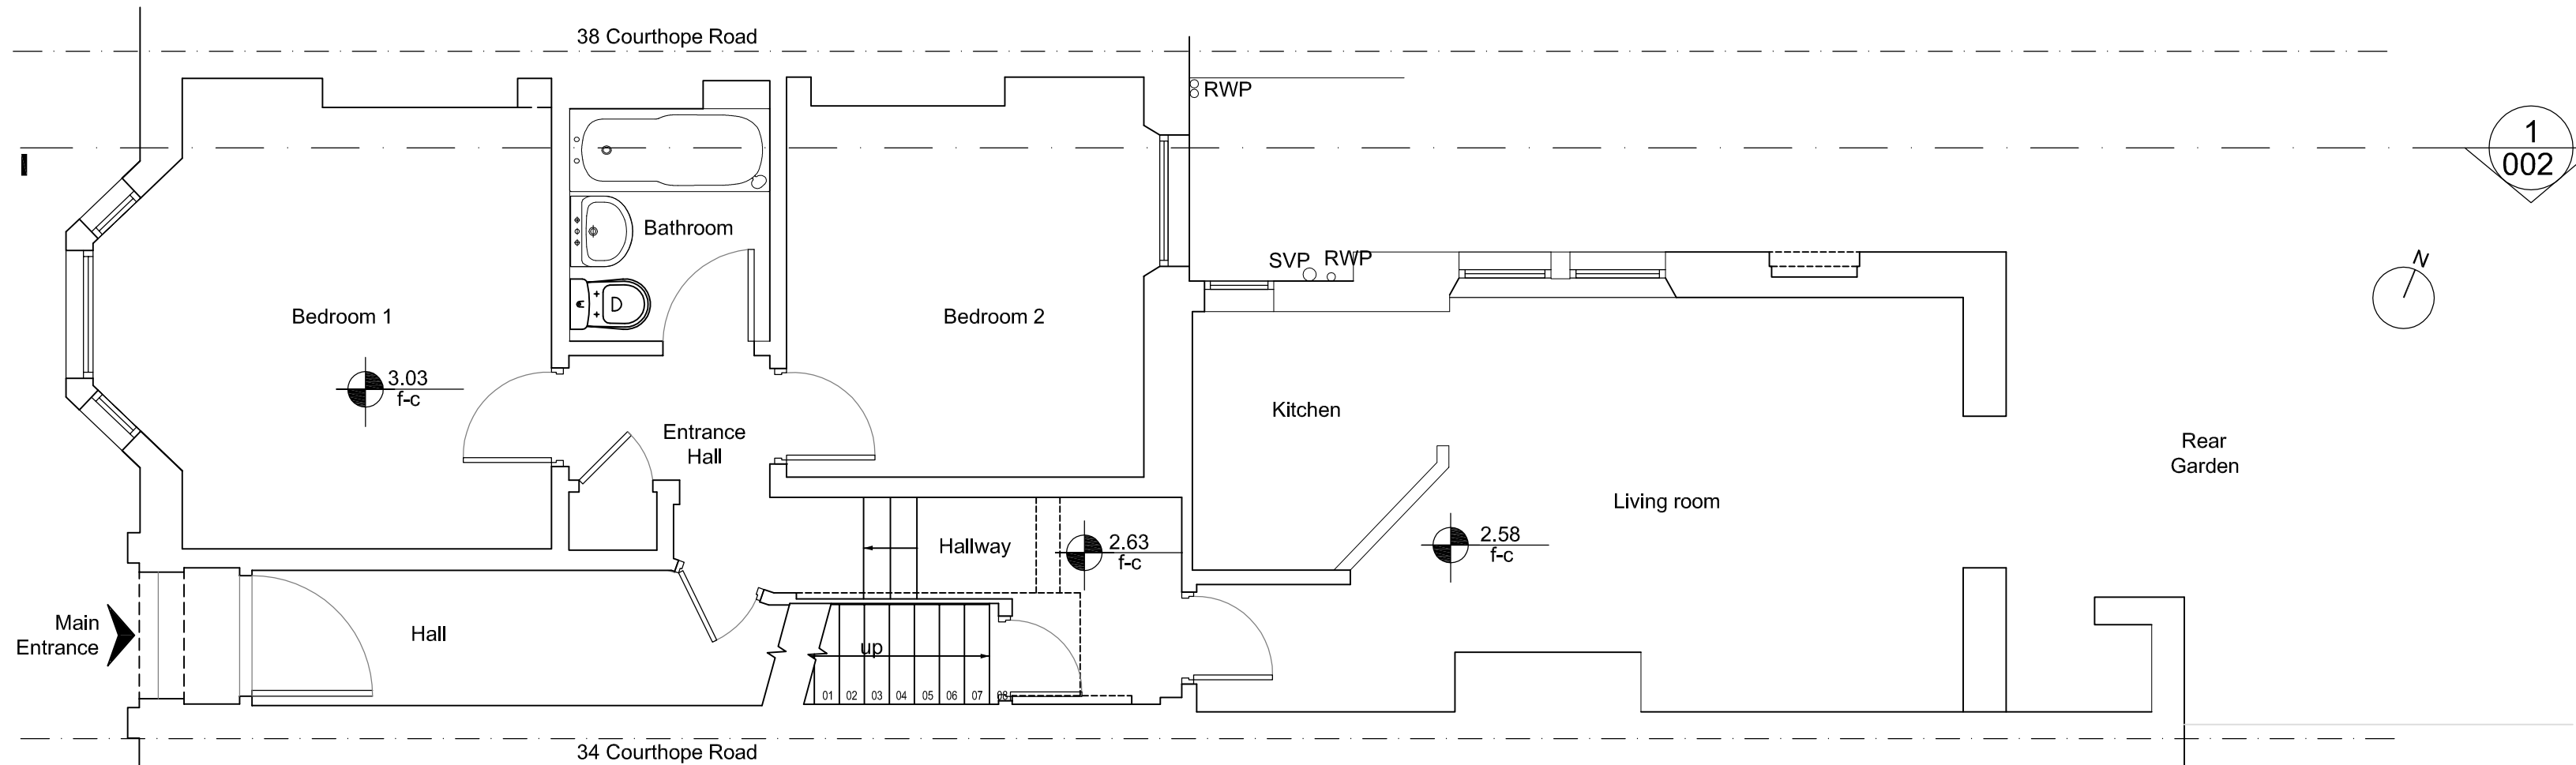


 


3 Existing Ground Floor Plan
001 SCALE 1:50 @ A2

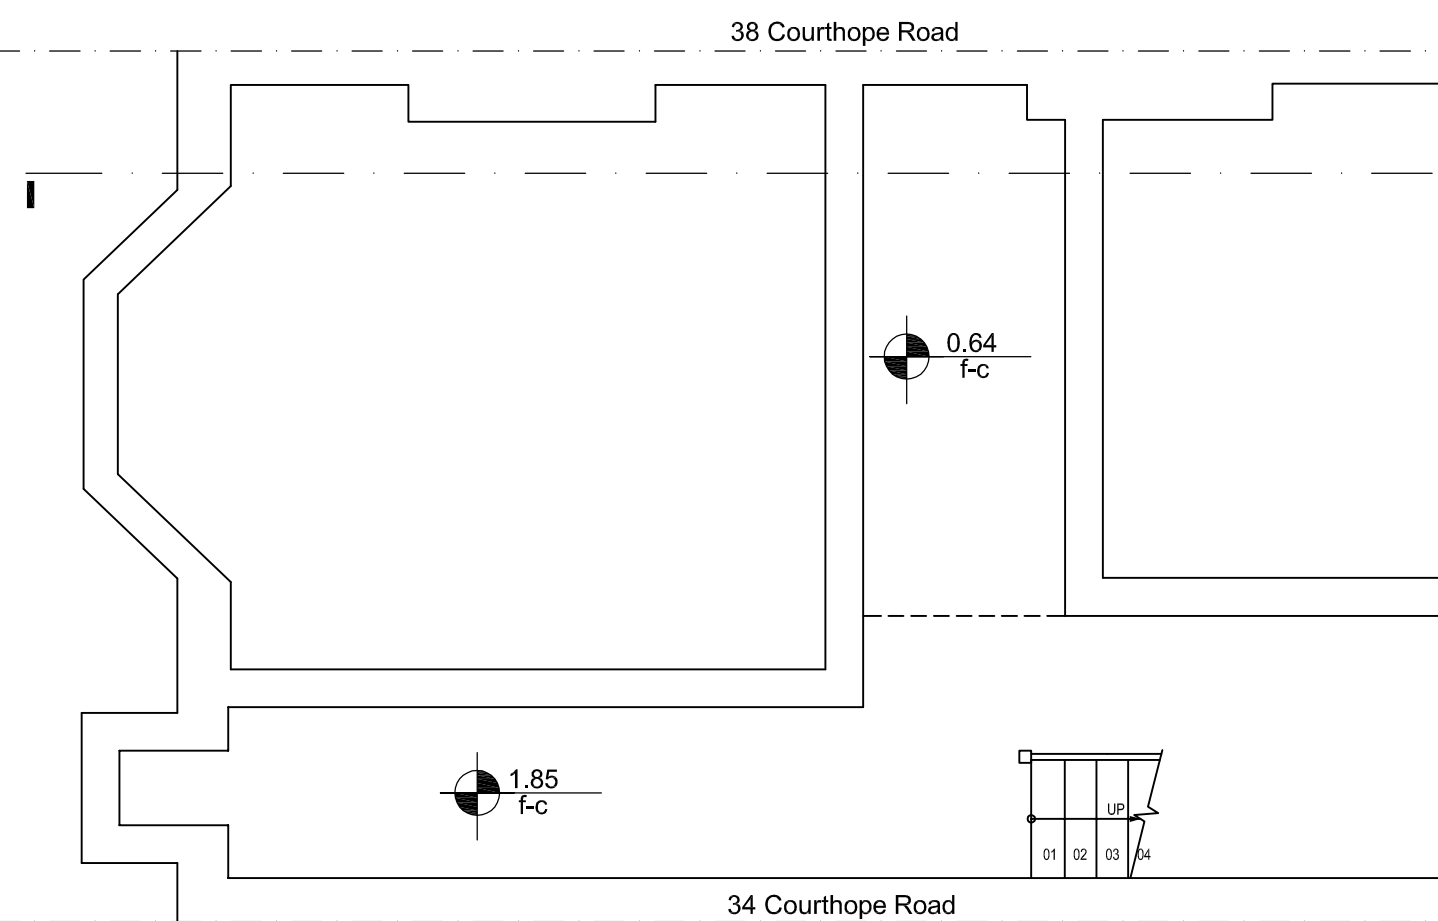

4 Existing Basement Plan
001 SCALE 1:50 @ A2

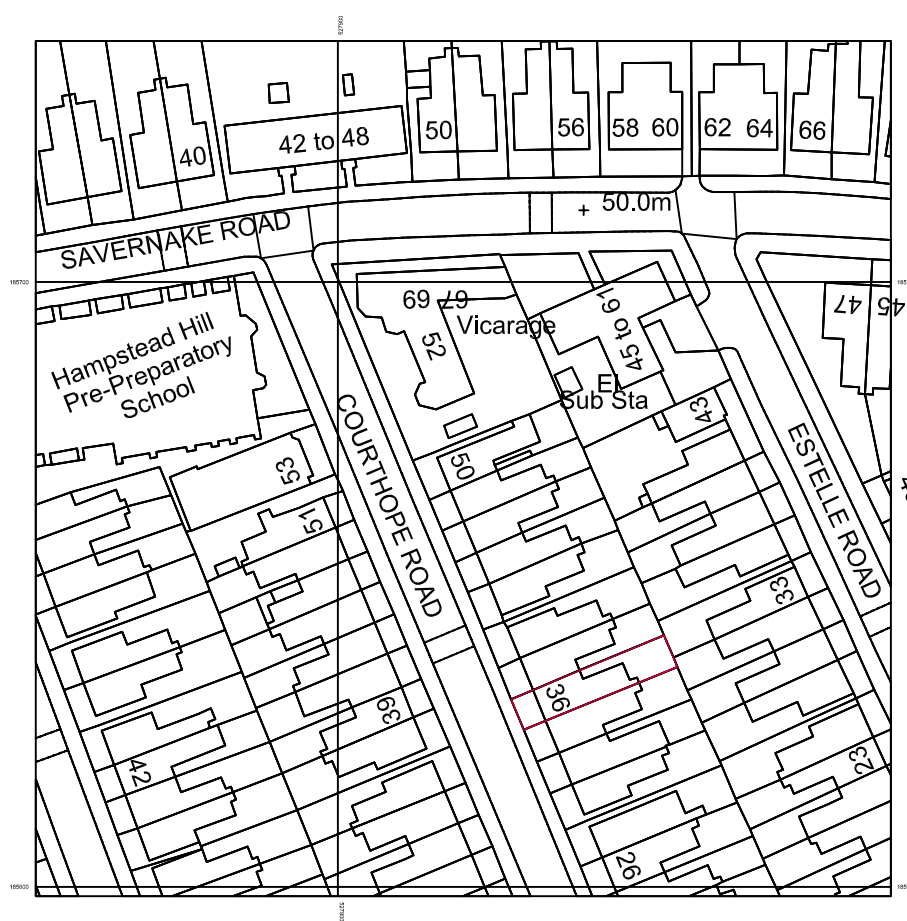

1 Location Plan
001 SCALE 1:1250 @ A2

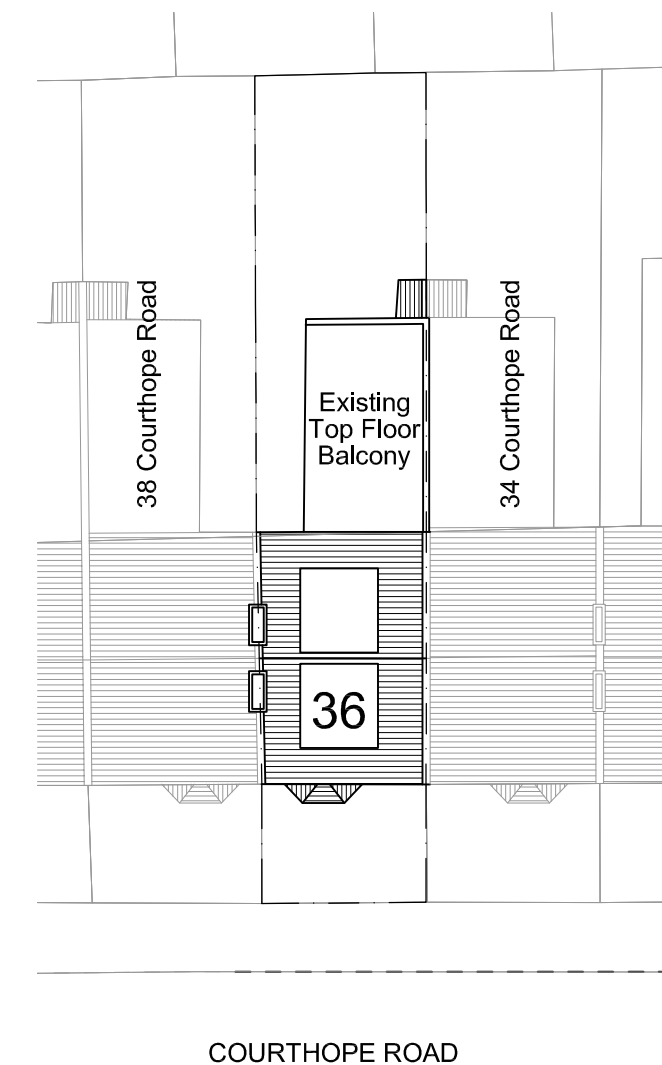

2 Existing Site Plan
001 SCALE 1:250 @ A2



Front Elevation



Rear Elevation



Rear/Side Elevation

NOTES

Rev.	Amendments	Date	Chkd.
------	------------	------	-------

Client
Mr & Mrs A Patel

STS Structural Engineering Ltd

58 Crossway, Welwyn Garden City, Hertfordshire, AL8 7EE
Tel: 01707 695466 Fax: 01707 692006
Web: www.sts-se.co.uk Email: sia@sts-se.co.uk

Project
36A Courthope Road
London, NW3 2LD

Title
Existing Site, Location and Floor Plans
and Photographs

Drawn DS	Date Jul'10	Scale
Checked SS	Date Jul'10	1:50
Approved SS	Date Jul'10	Size A2

Drawing No.
1006-547-001

Rev.
A



NOTES

Rev.	Amendments	Date	Chkd.
------	------------	------	-------

Client
Mr & Mrs A Patel


 **STS Structural Engineering Ltd**
58 Crossway, Welwyn Garden City, Hertfordshire, AL8 7EE
Tel: 01707 695466 Fax: 01707 692006
Web: www.sts-se.co.uk Email: sia@sts-se.co.uk

Project
36A Courthope Road
London, NW3 2LD

Title
Existing Side Elevation/Section

Drawn	DS	Date	Jul'10	Scale
Checked	SS	Date	Jul'10	1:50
Approved	SS	Date	Jul'10	Size A2

Drawing No.	Rev.
1006-547-002	A

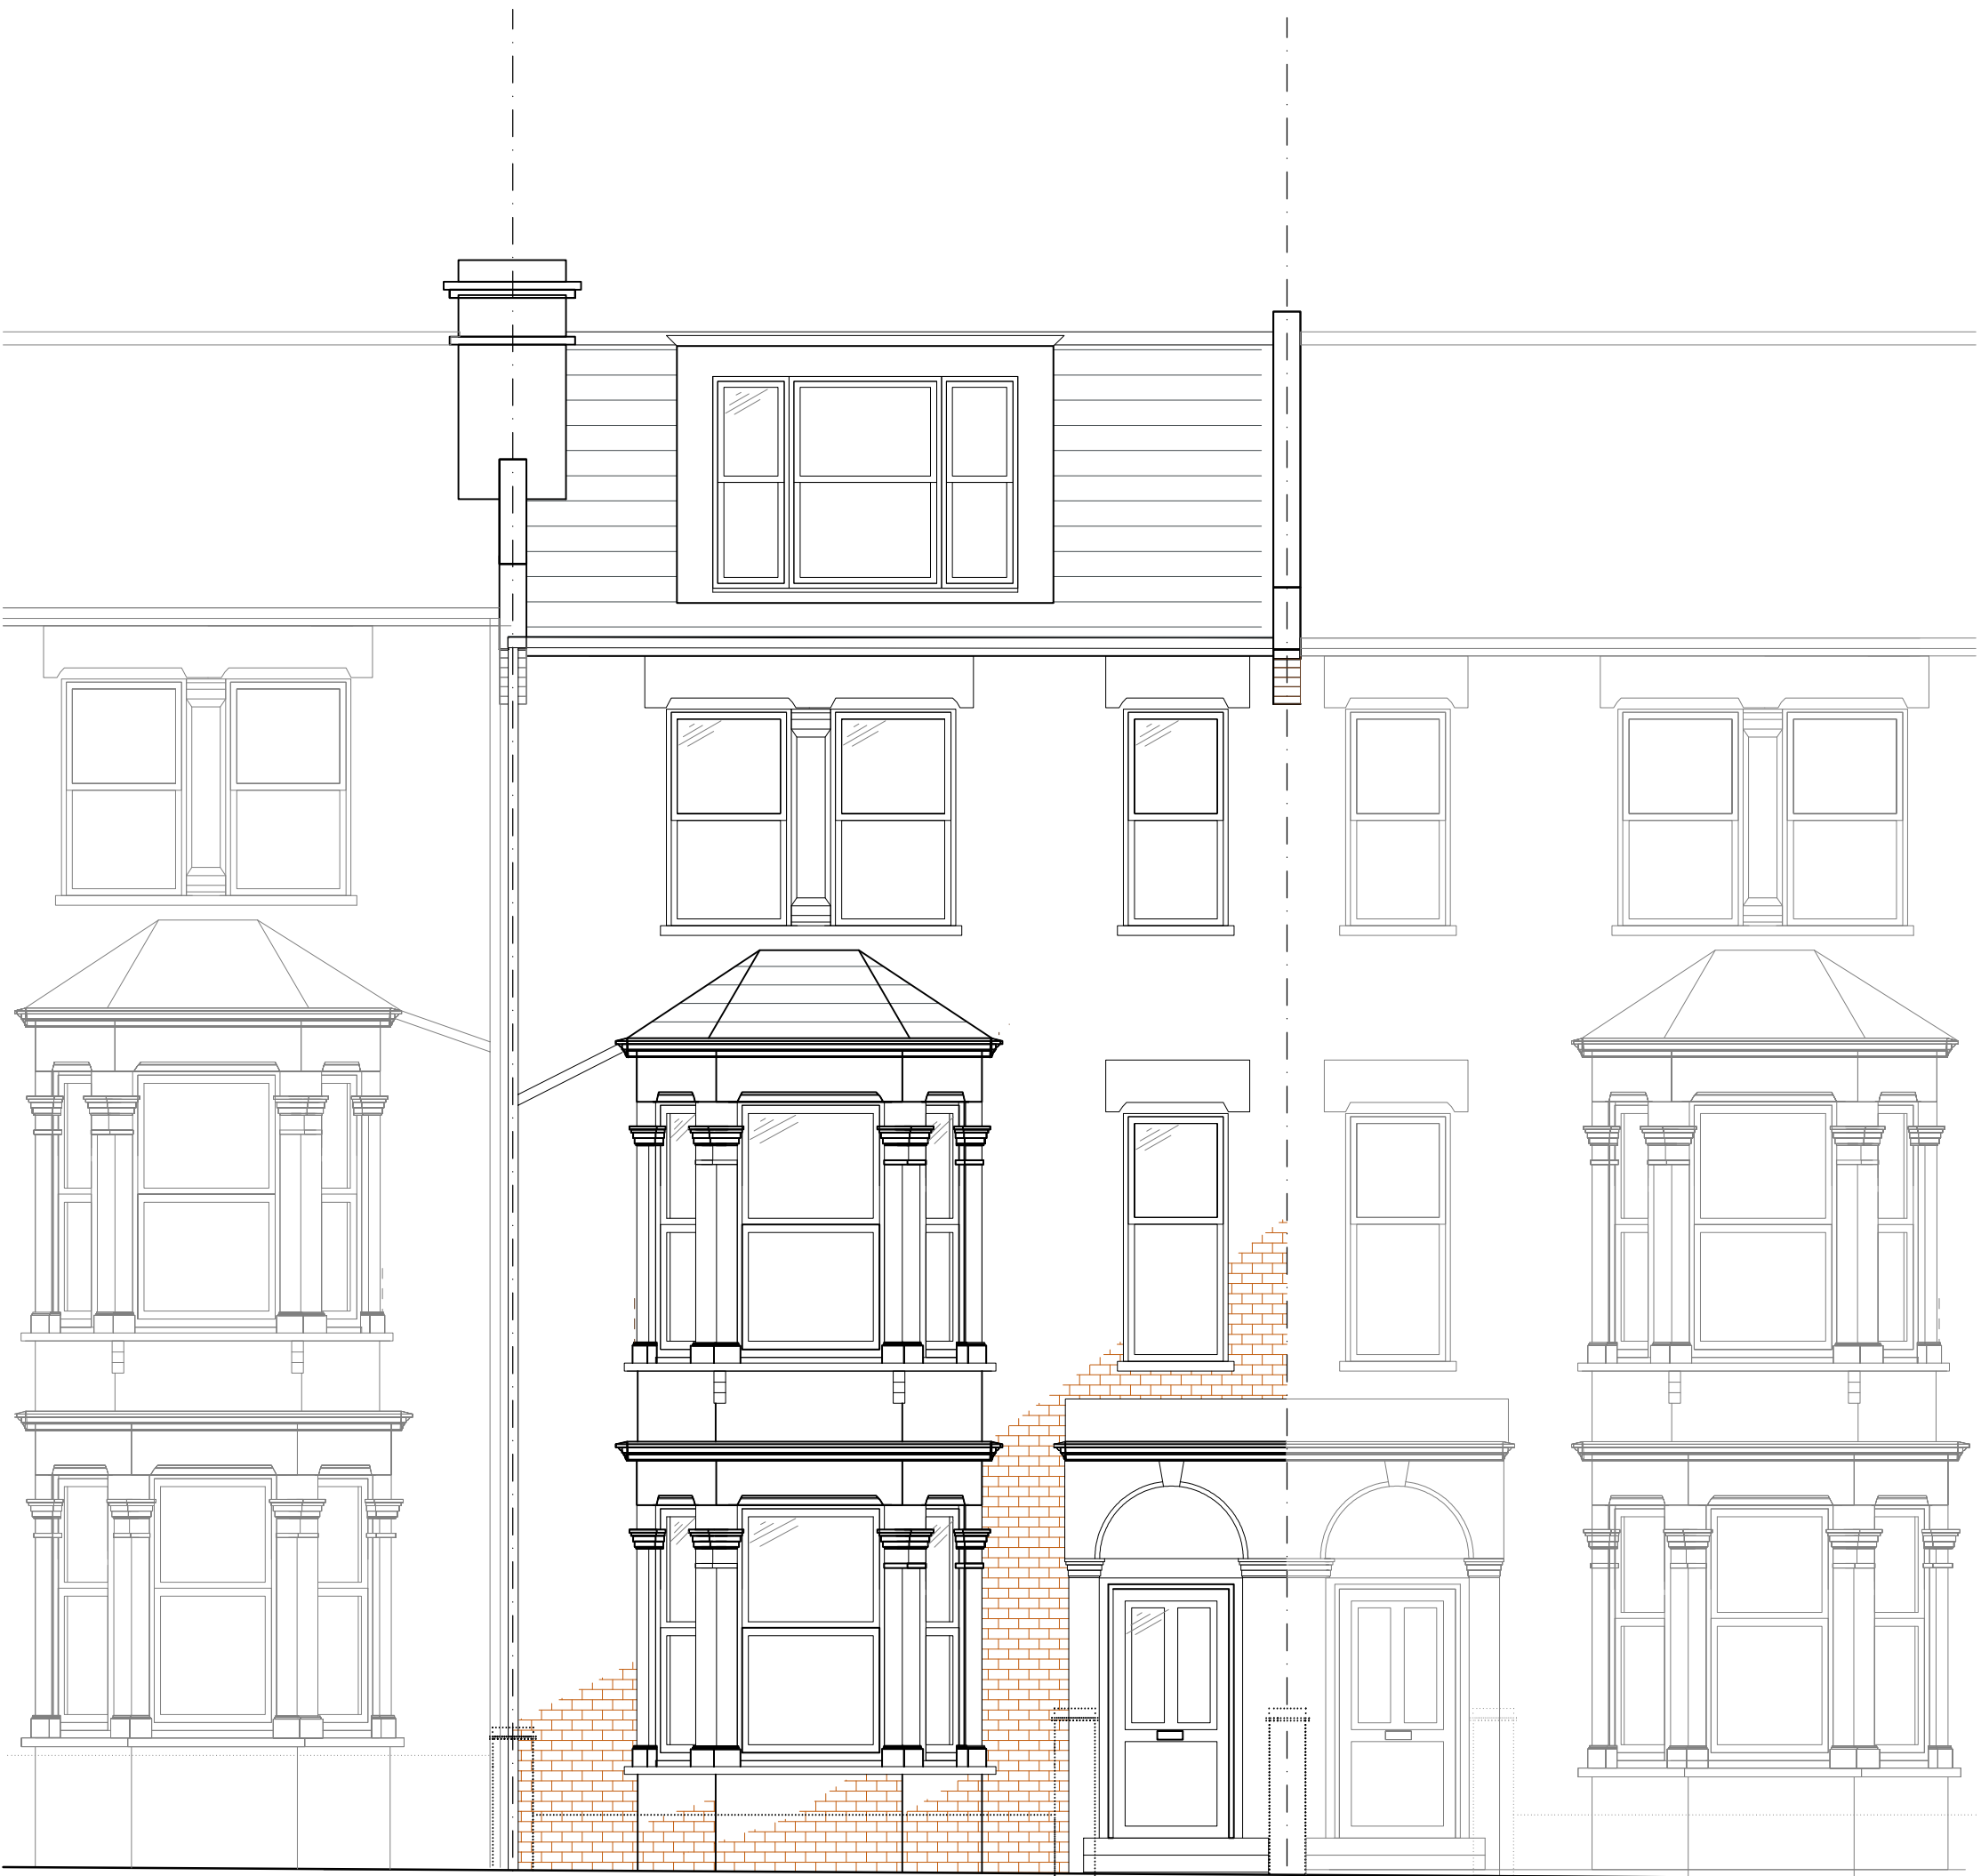



38 Courthope Road

36 Courthope Road

34 Courthope Road

1
003

Existing Front Elevation
SCALE 1:50 @ A2

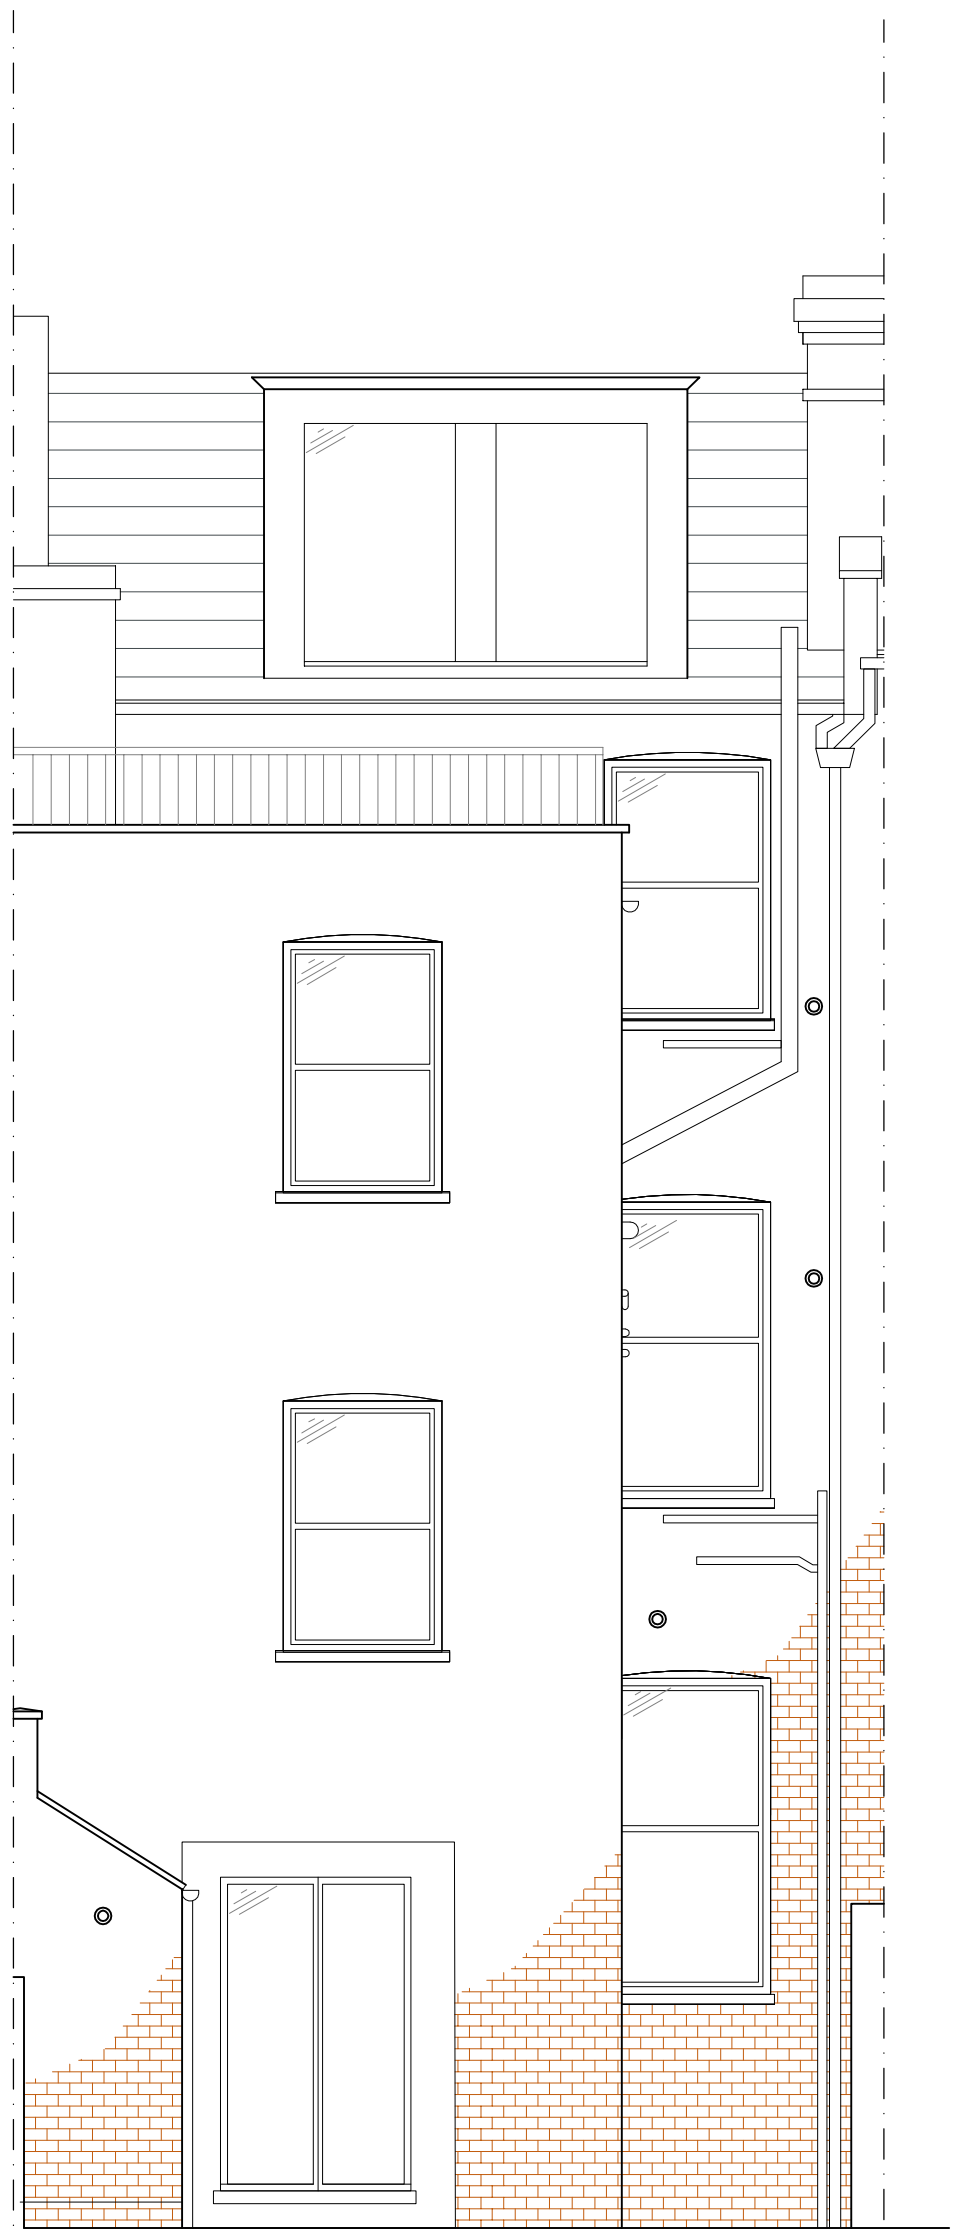 

38 C. R.

36 Courthope Road

34 C. R.

2
003

Existing Rear Elevation
SCALE 1:50 @ A2

NOTES

Rev.	Amendments	Date	Chkd.

Client
Mr & Mrs A Patel



STS Structural Engineering Ltd
58 Crossway, Welwyn Garden City, Hertfordshire, AL8 7EE
Tel: 01707 695466 Fax: 01707 692006
Web: www.sts-se.co.uk Email: sia@sts-se.co.uk

Project
36A Courthope Road
London, NW3 2LD

Title
Existing Front and Rear Elevations

Drawn DS	Date Jul'10	Scale
Checked SS	Date Jul'10	1:50
Approved SS	Date Jul'10	Size A2

Drawing No. 1006-547-003	Rev. A
-----------------------------	-----------

 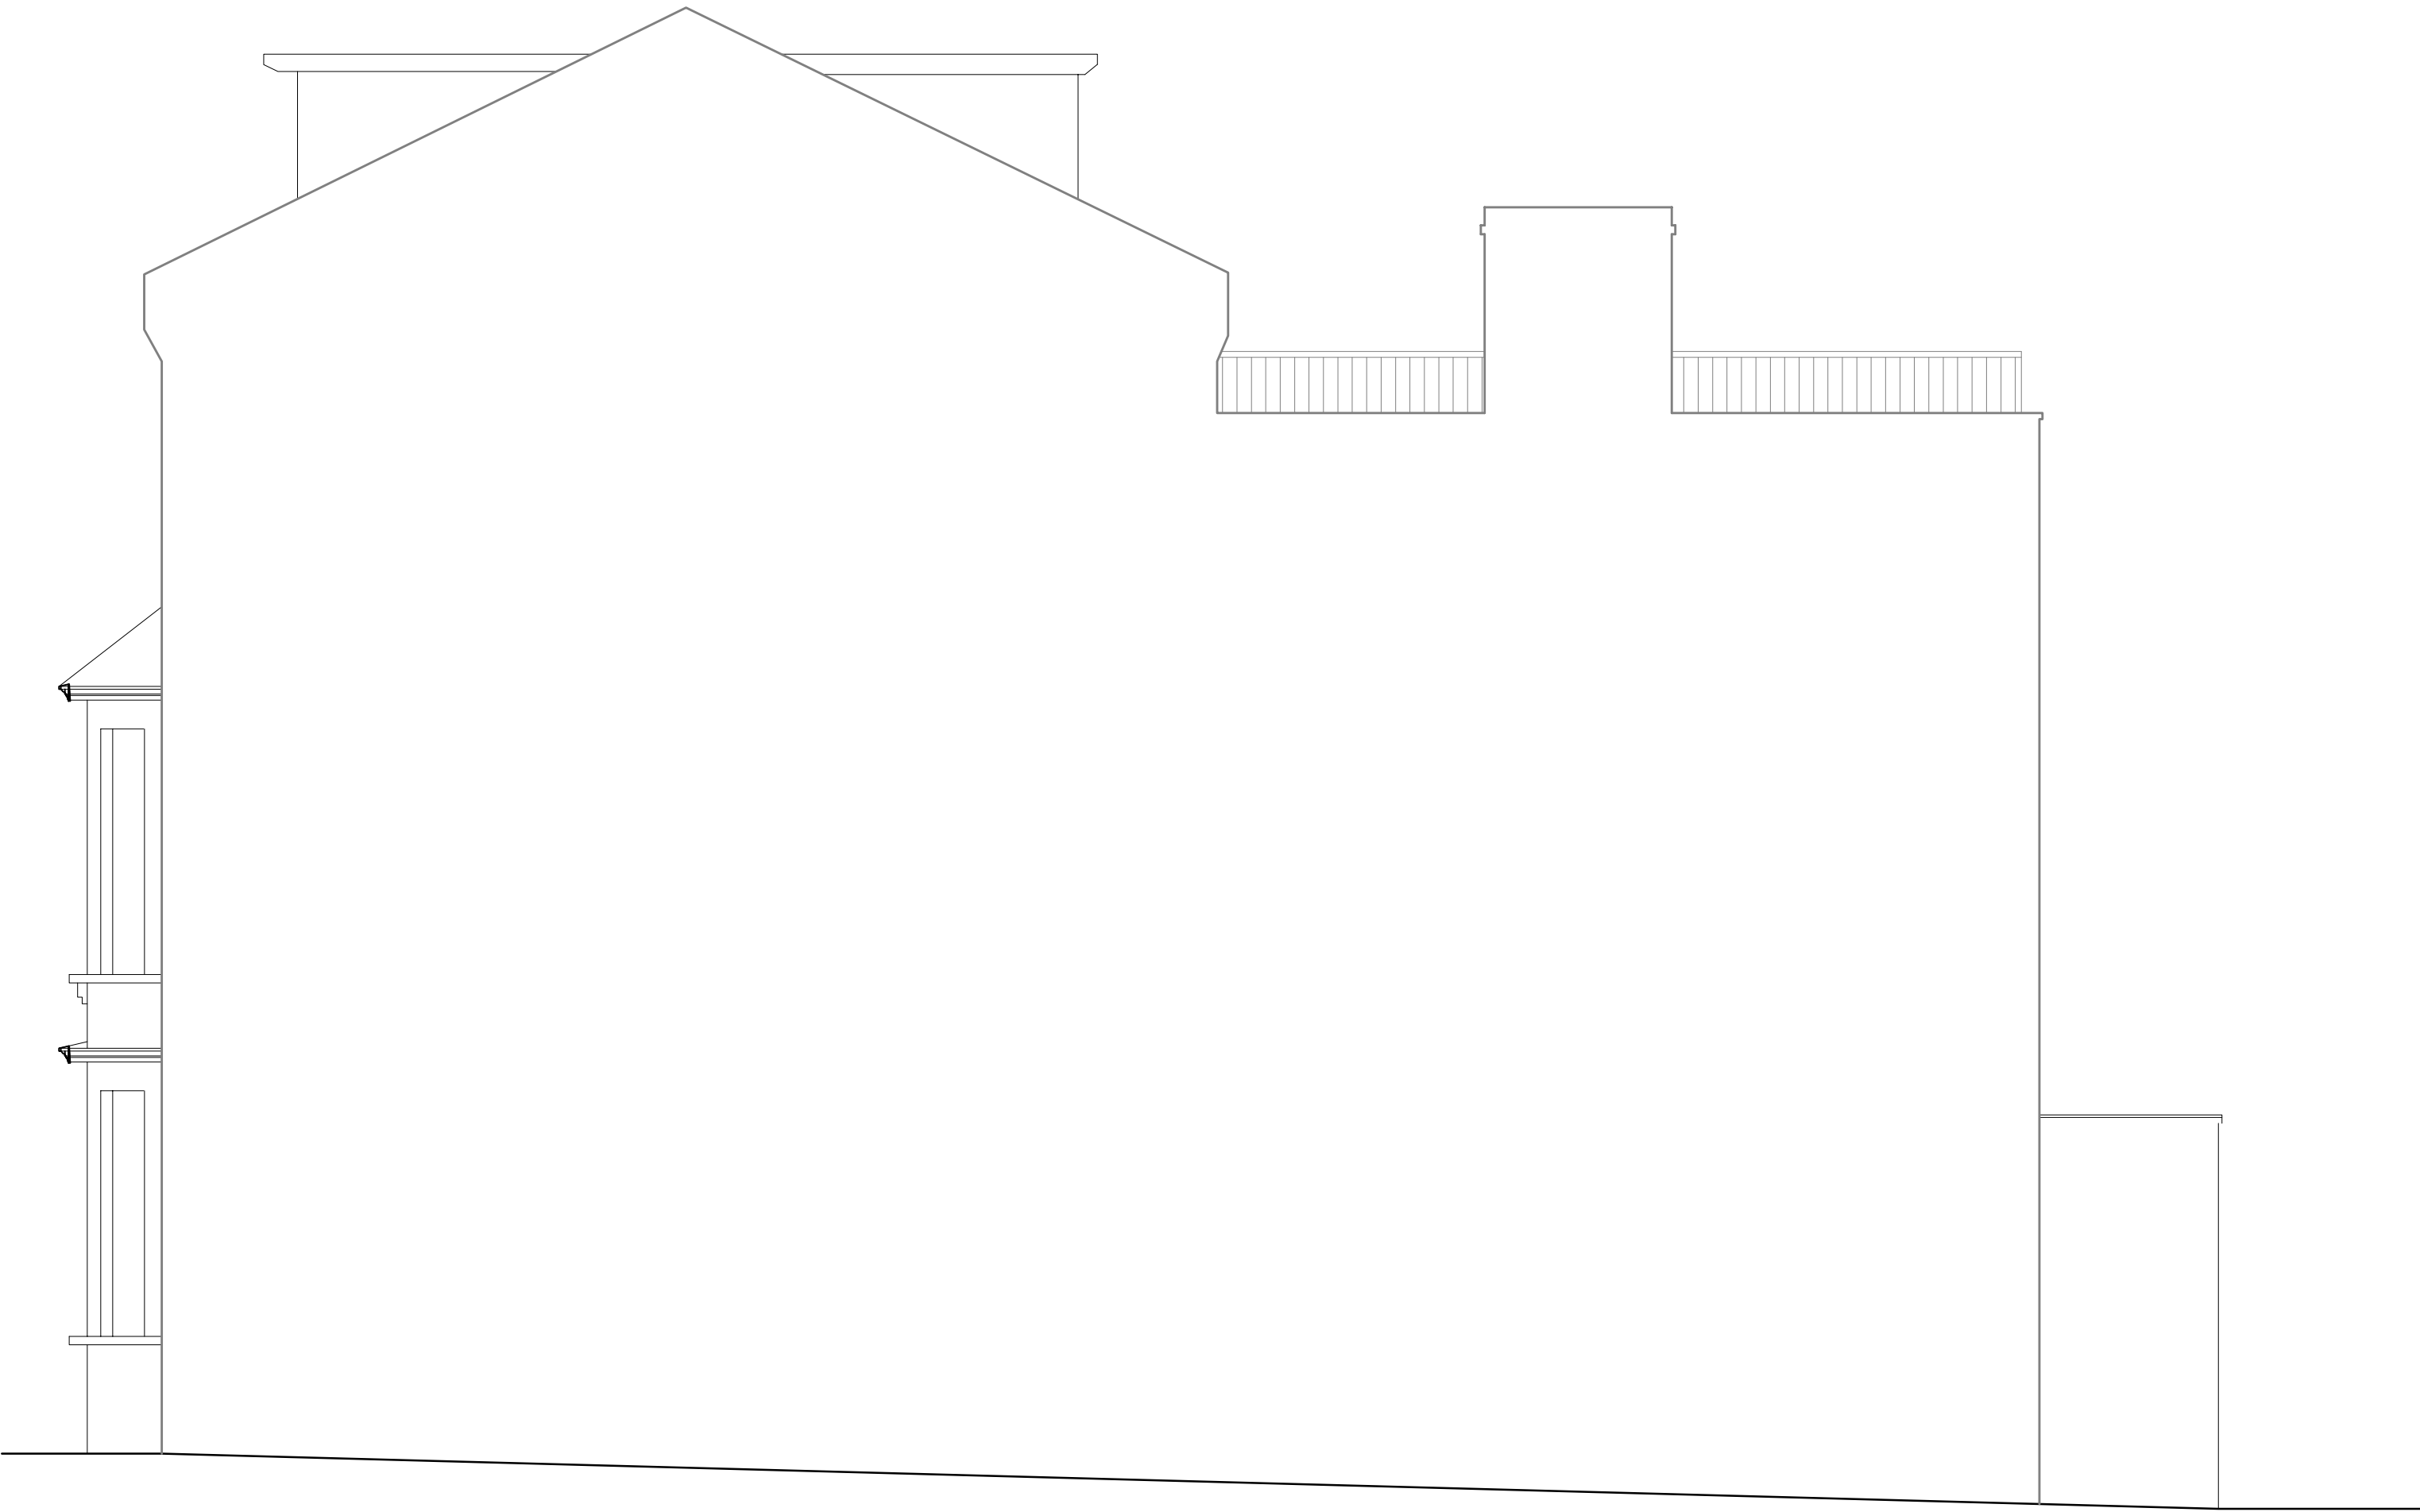

NOTES

Rev.	Amendments	Date	Chkd.

Client
Mr & Mrs A Patel




STS Structural Engineering Ltd
58 Crossway, Welwyn Garden City, Hertfordshire, AL8 7EE
Tel: 01707 695466 Fax: 01707 692006
Web: www.sts-se.co.uk Email: sia@sts-se.co.uk

Project
36A Courthope Road
London, NW3 2LD


Title
Existing Side Elevation

Drawn	DS	Date	Jul'10	Scale
Checked	SS	Date	Jul'10	1:50
Approved	SS	Date	Jul'10	Size A2


Drawing No. 1006-547-004	Rev. A
-----------------------------	-----------

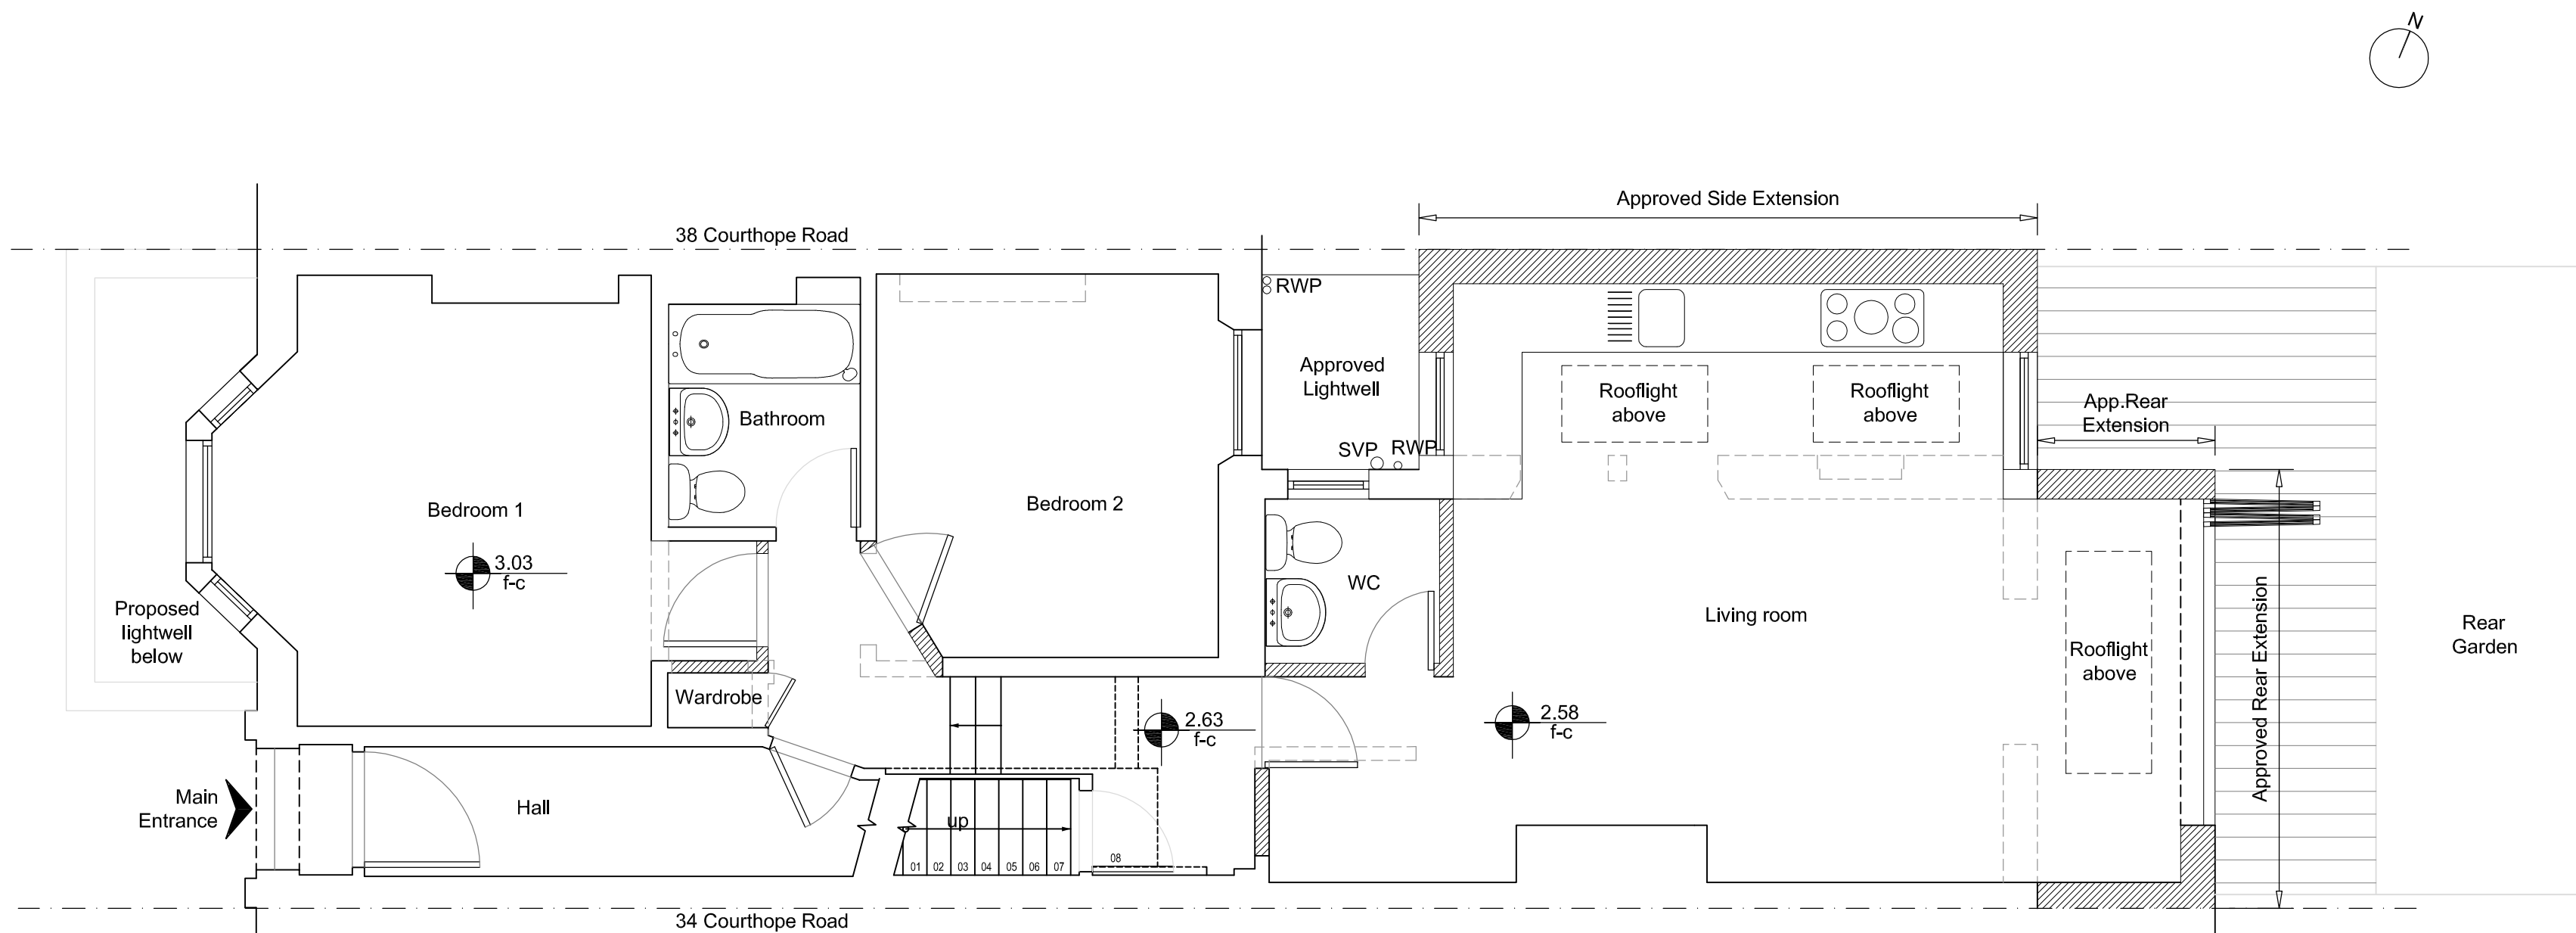

2
005 Approved Ground Floor Plan
SCALE 1:50 @ A2

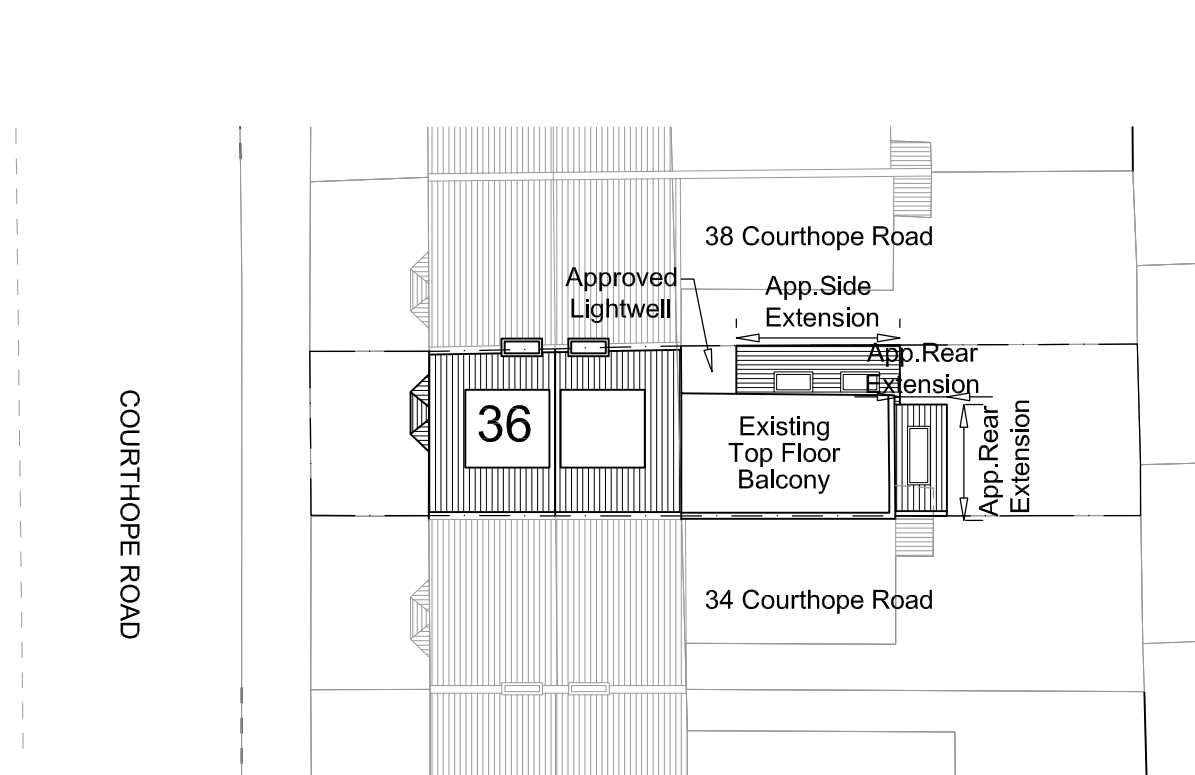

1
005 Approved Site Plan
SCALE 1:250 @ A2

 

NOTES

Rev.	Amendments	Date	Chkd.
------	------------	------	-------

Client
Mr & Mrs A Patel


STS Structural Engineering Ltd
58 Crossway, Welwyn Garden City, Hertfordshire, AL8 7EE
Tel: 01707 695466 Fax: 01707 692006
Web: www.sts-se.co.uk Email: sia@sts-se.co.uk

Project
36A Courthope Road
London, NW3 2LD

Title
Approved Site and Ground Floor Plans

Drawn DS	Date Jul'10	Scale
Checked SS	Date Jul'10	1:50
Approved SS	Date Jul'10	Size A2

Drawing No. 1006-547-005	Rev. A
-----------------------------	-----------

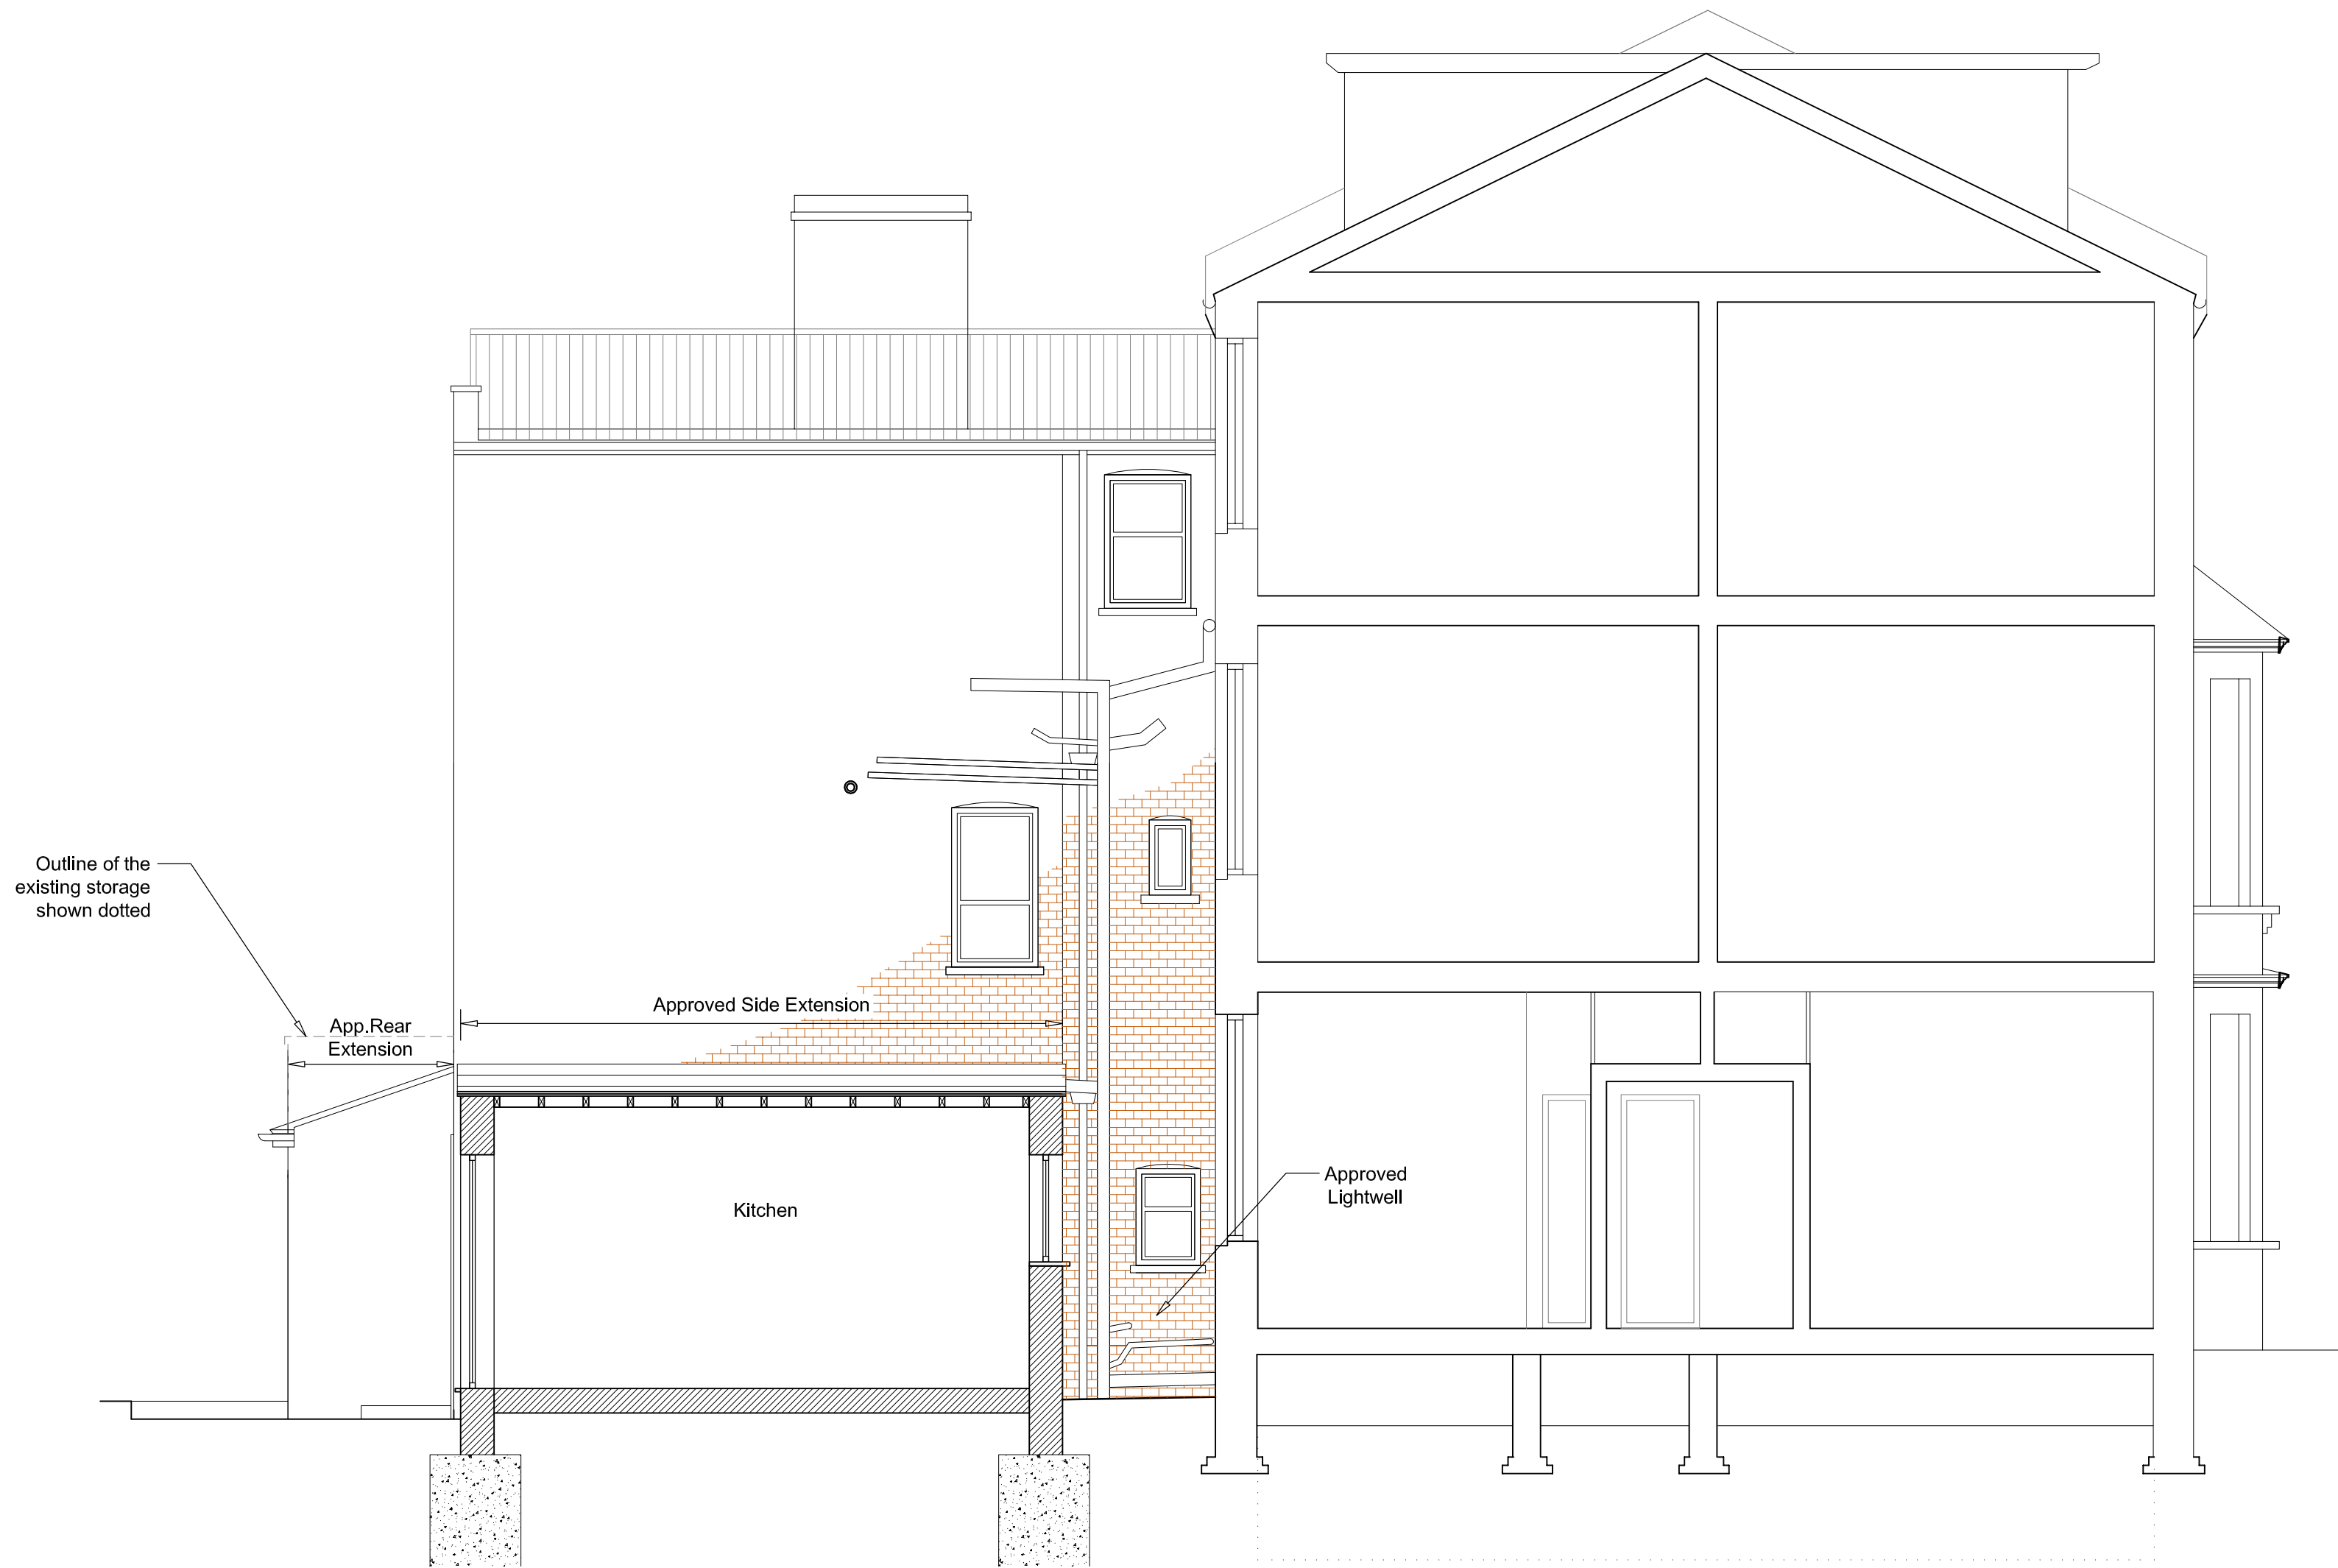

0 1m 2m 3m 4m 5m
1:50 scale bar

NOTES

Rev.	Amendments	Date	Chkd.

Client
Mr & Mrs A Patel



STS Structural Engineering Ltd
58 Crossway, Welwyn Garden City, Hertfordshire, AL8 7EE
Tel: 01707 695466 Fax: 01707 692006
Web: www.sts-se.co.uk Email: sia@sts-se.co.uk

Project
36A Courthope Road
London, NW3 2LD


Title
Approved Side Elevation/Longitudinal Section

Drawn	DS	Date	Jul'10	Scale
Checked	SS	Date	Jul'10	1:50
Approved	SS	Date	Jul'10	Size A2

Drawing No.	Rev.
1006-547-006	A

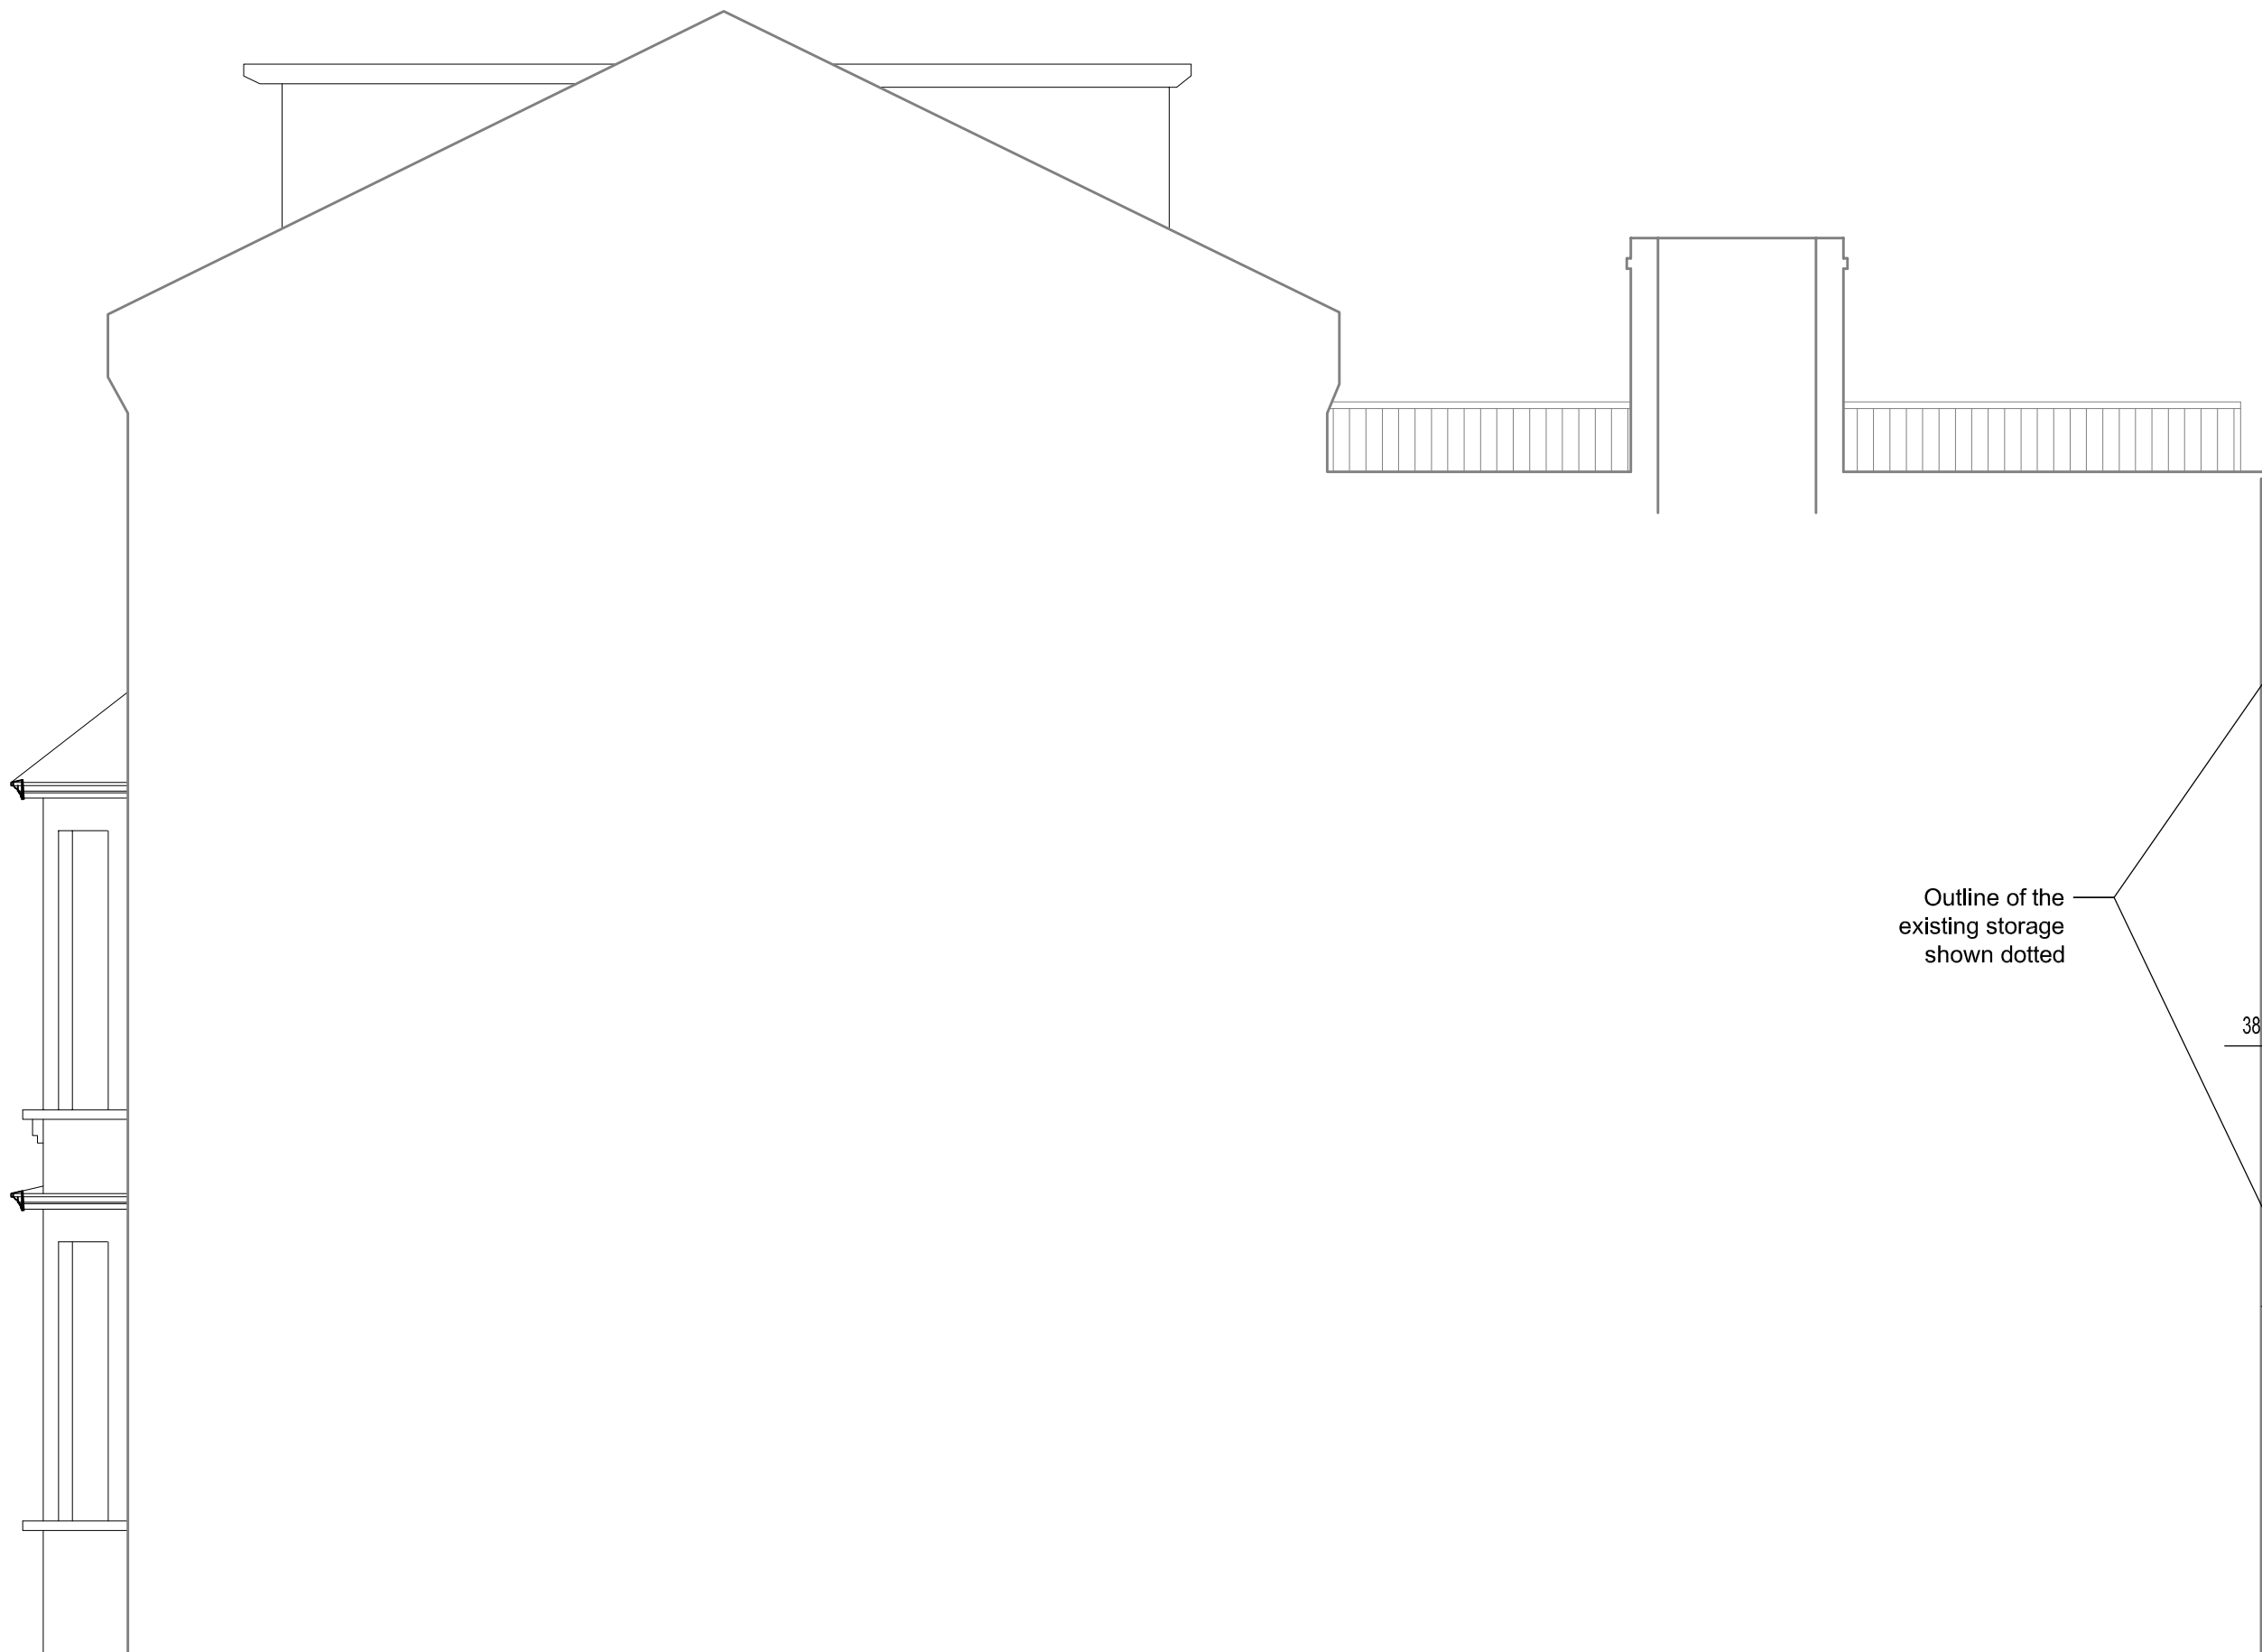 

Outline of the
existing storage
shown dotted

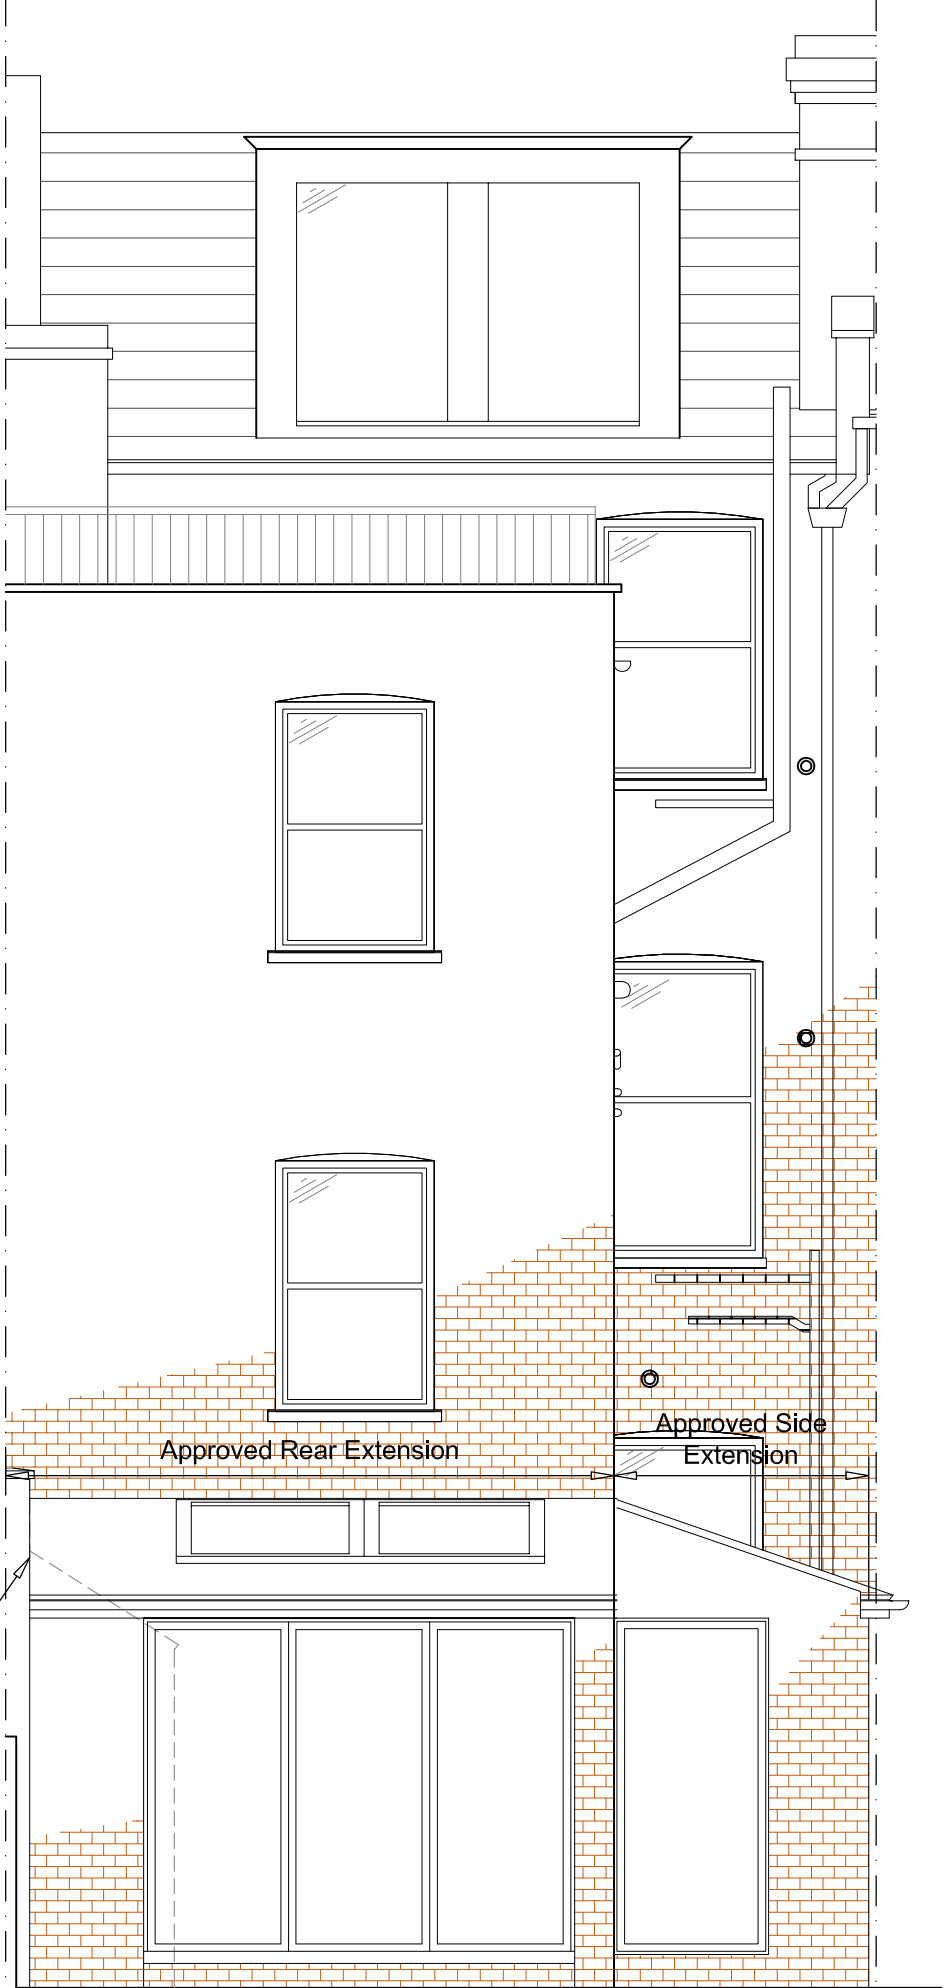

Approved Rear Extension

Approved Side
Extension

38 C. R.

36 Courthope Road

34 C. R.

1
007

Approved Rear Elevation
SCALE 1:50 @ A2

2
007

Approved Side Elevation
SCALE 1:50 @ A2

App.Rear
Extension

NOTES

Rev.	Amendments	Date	Chkd.

Client

Mr & Mrs A Patel



**STS Structural
Engineering Ltd**

58 Crossway, Welwyn Garden City, Hertfordshire, AL8 7EE
Tel: 01707 695466 Fax: 01707 692006
Web: www.sts-se.co.uk Email: sia@sts-se.co.uk

Project

36A Courthope Road
London, NW3 2LD

Title

Approved Rear and Side Elevations


Drawn	DS	Date	Jul'10	Scale
Checked	SS	Date	Jul'10	1:50
Approved	SS	Date	Jul'10	Size A2

Drawing No.


1006-547-007

Rev.



A

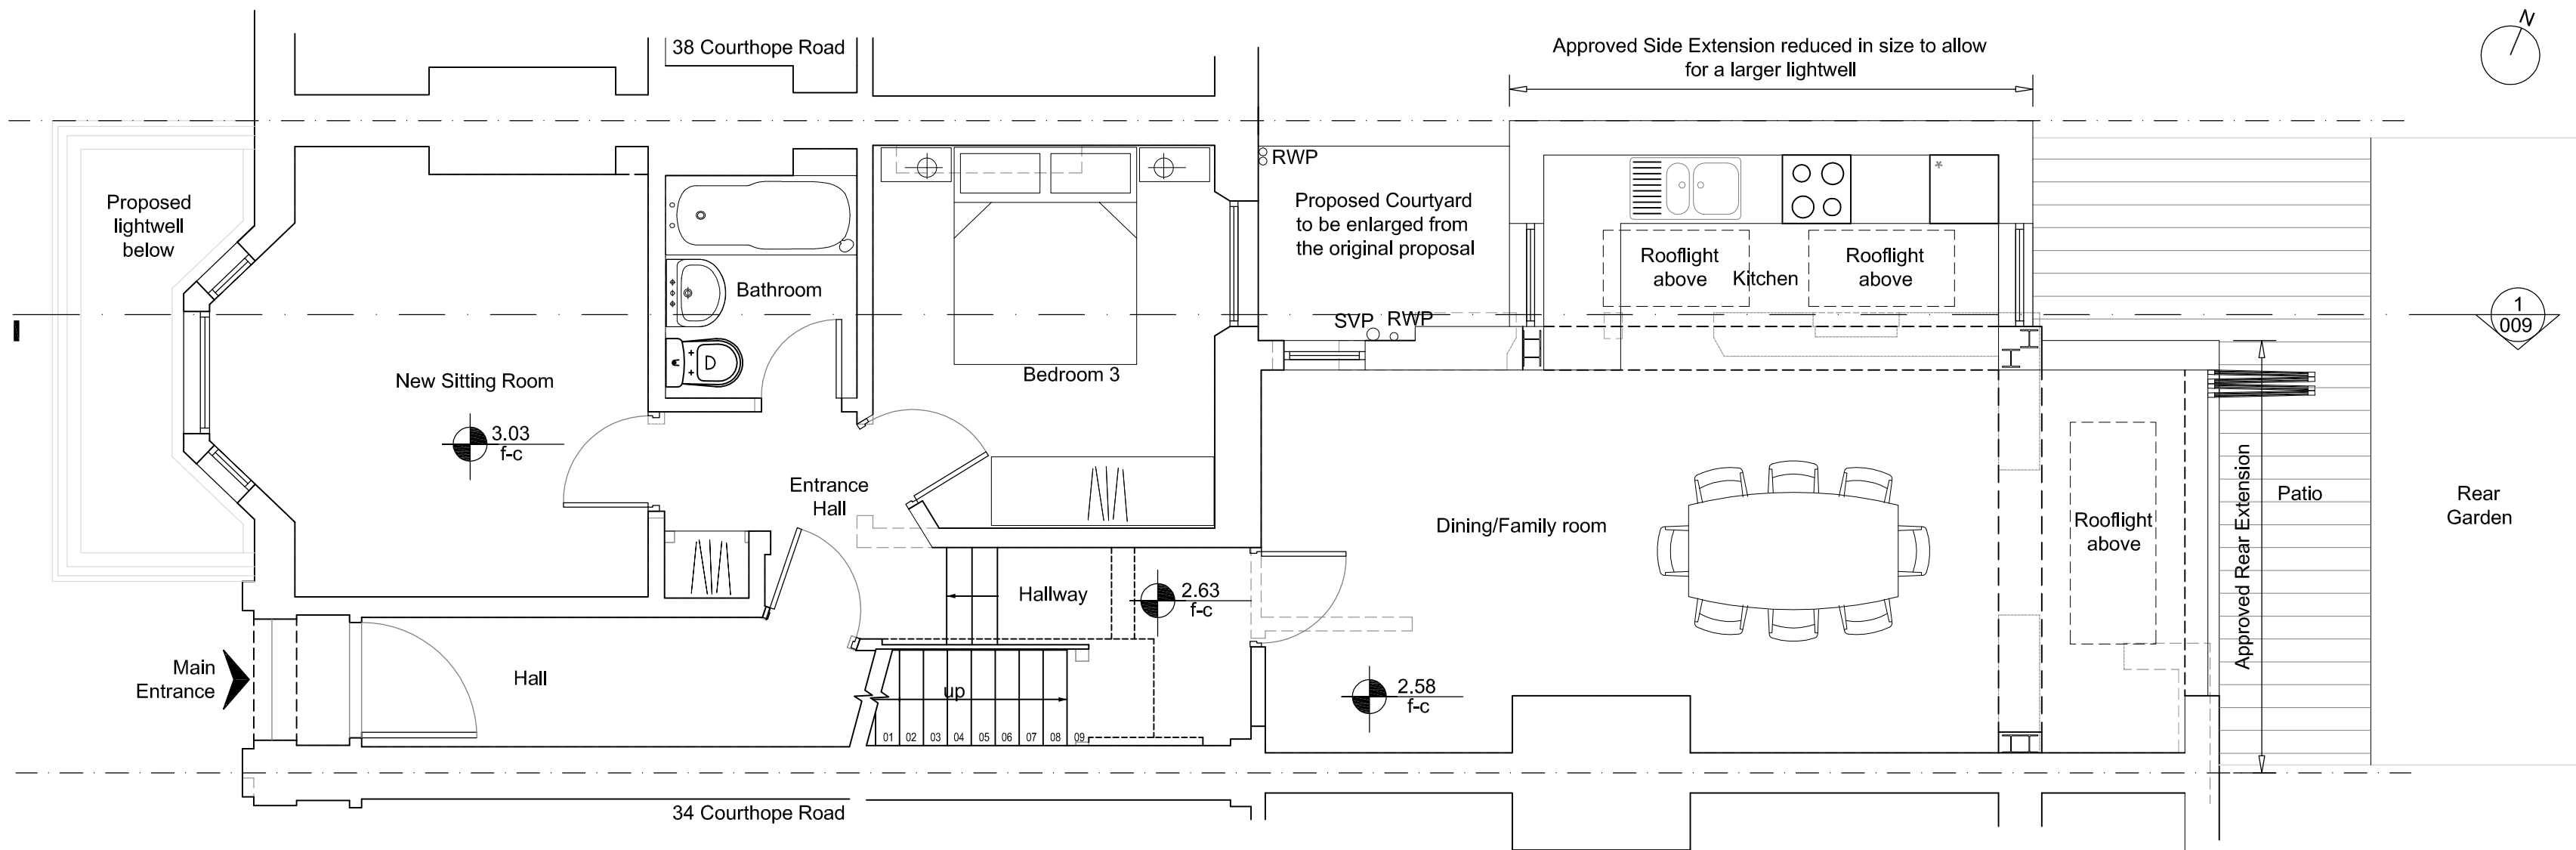

2
008 Proposed Ground Floor Plan
SCALE 1:50 @ A2

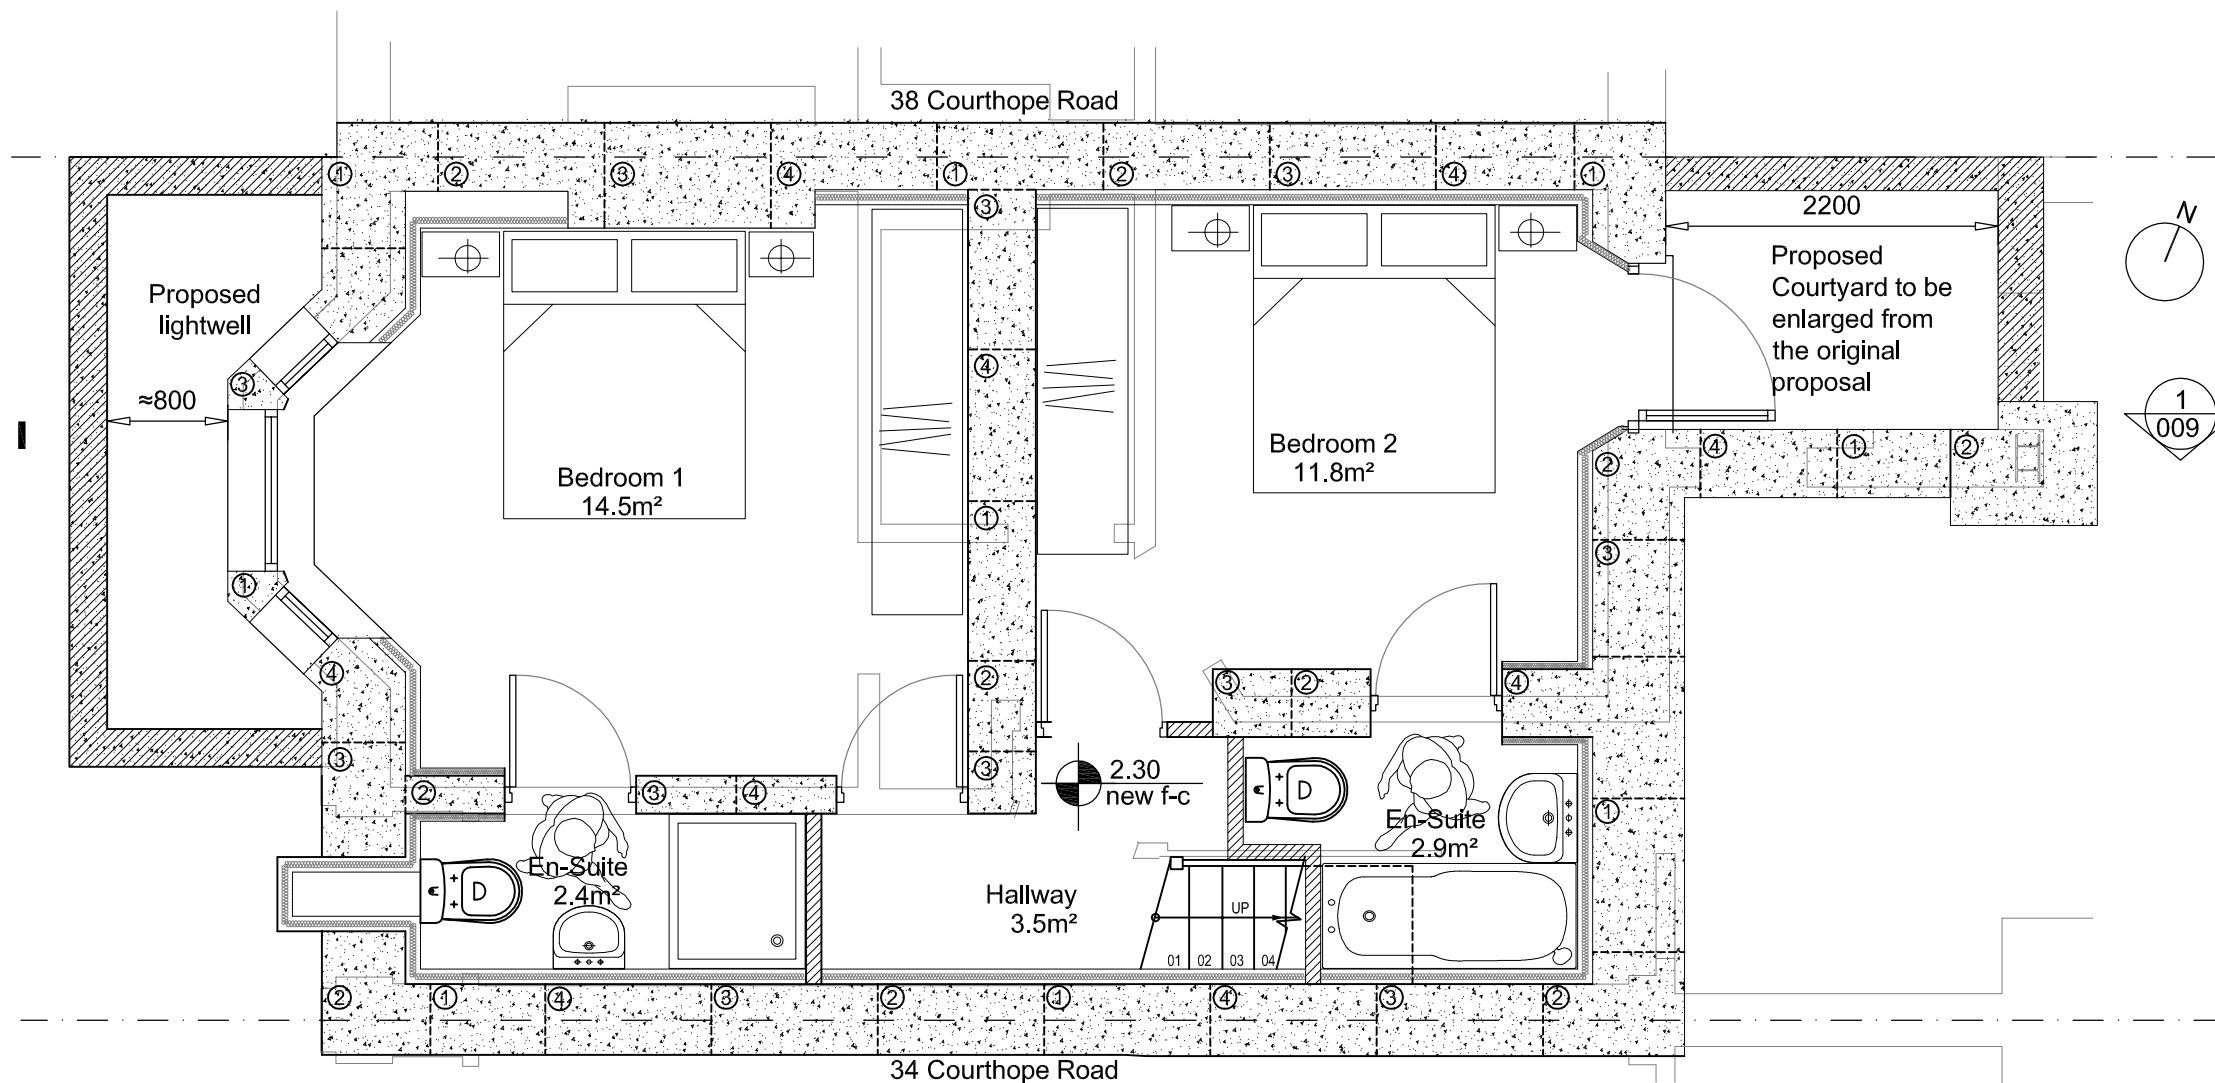

3
008 Proposed Basement Plan
SCALE 1:50 @ A2

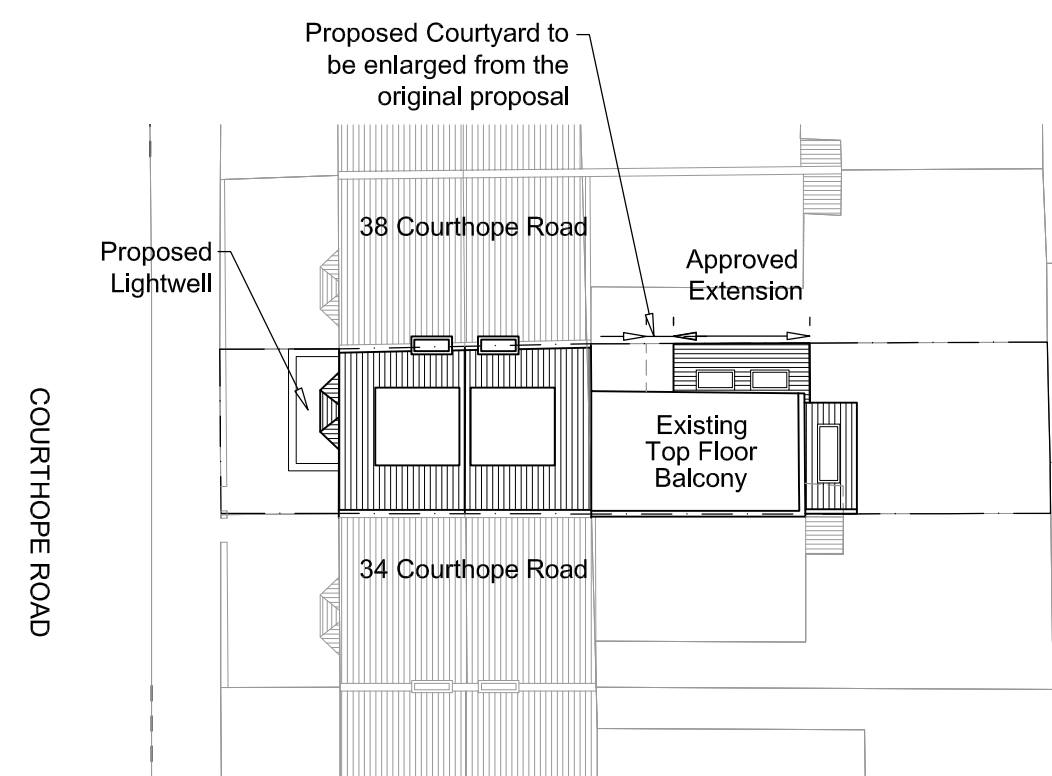 

1
008 Proposed Site Plan
SCALE 1:250 @ A2

NOTES

Rev.	Amendments	Date	Chkd.
------	------------	------	-------

Client
Mr & Mrs A Patel

STS Structural Engineering Ltd
58 Crossway, Welwyn Garden City, Hertfordshire, AL8 7EE
Tel: 01707 695466 Fax: 01707 692006
Web: www.sts-se.co.uk Email: sia@sts-se.co.uk


PRELIMINARY FOR PLANNING ONLY

Project
36A Courthope Road
London, NW3 2LD

Title
Proposed Site and Floor Plans

Drawn DS	Date Jul'10	Scale
Checked SS	Date Jul'10	1:50
Approved SS	Date Jul'10	Size A2

Drawing No. 1006-547-008	Rev. A
-----------------------------	-----------

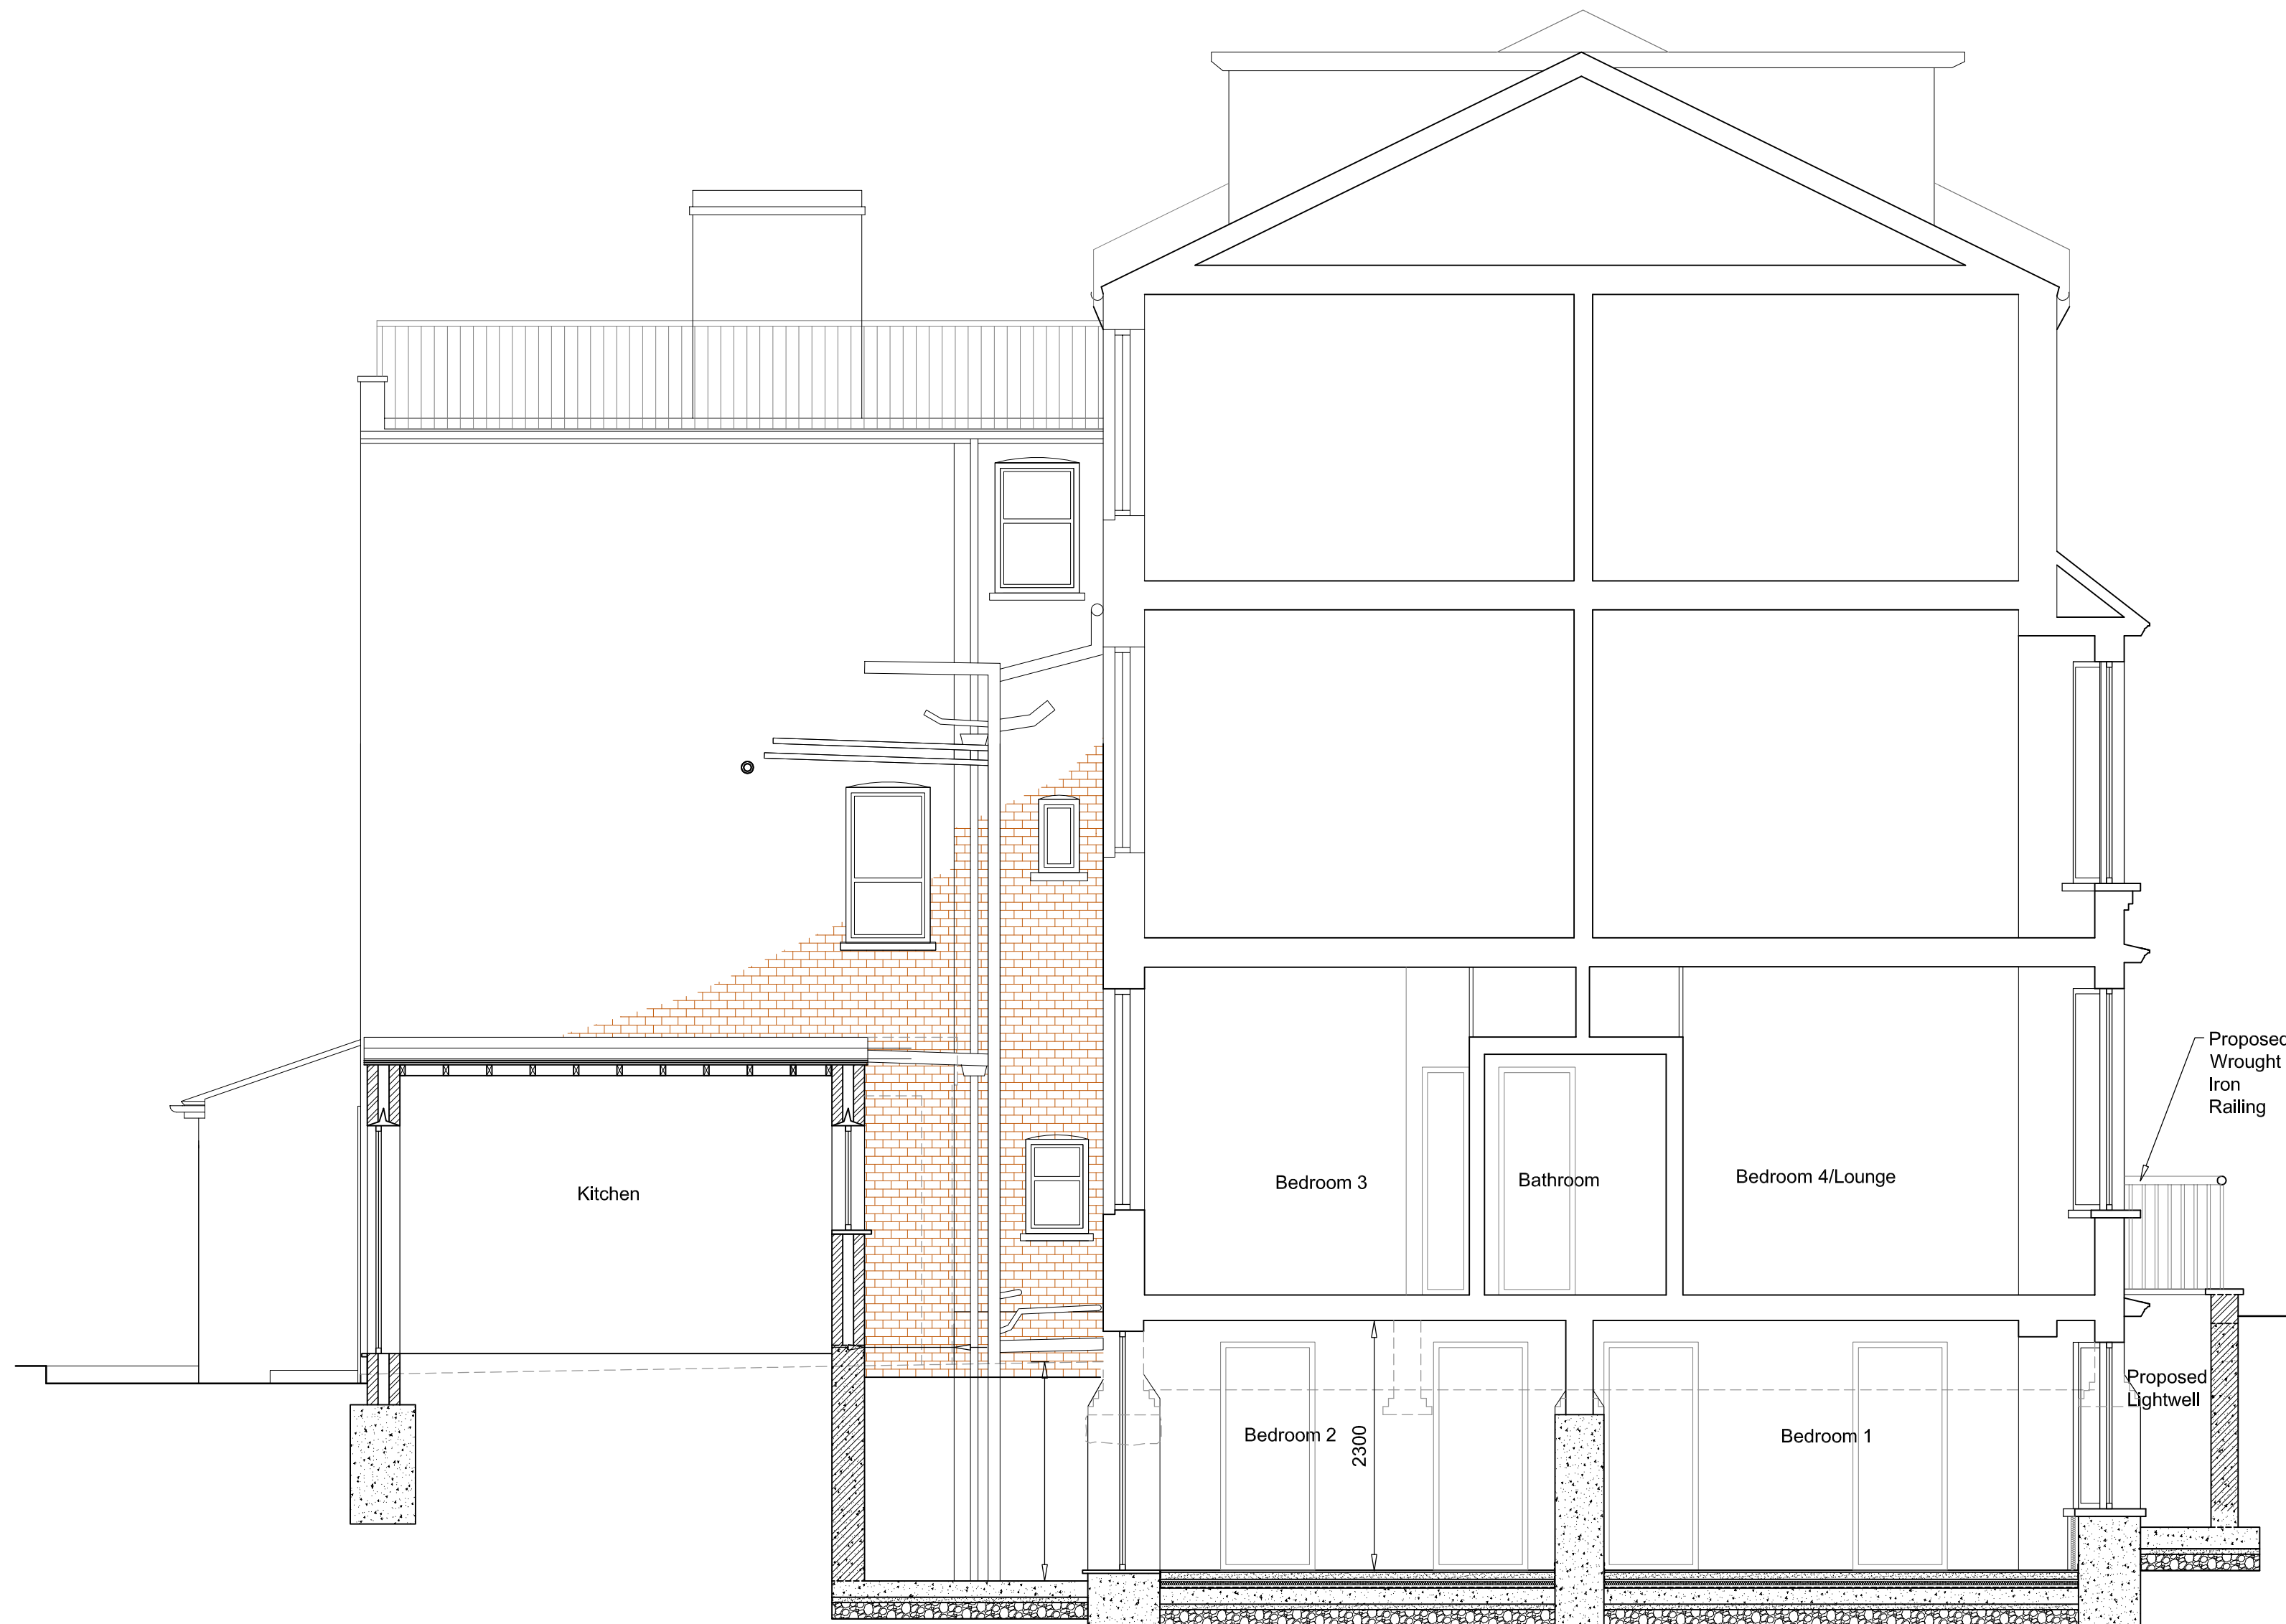

0 1m 2m 3m 4m 5m
1:50 scale bar

NOTES

Rev.	Amendments	Date	Chkd.

Client
Mr & Mrs A Patel

STS Structural Engineering Ltd

58 Crossway, Welwyn Garden City, Hertfordshire, AL8 7EE
Tel: 01707 695466 Fax: 01707 692006
Web: www.sts-se.co.uk Email: sia@sts-se.co.uk

PRELIMINARY FOR PLANNING ONLY

Project

36A Courthope Road
London, NW3 2LD

Title

Proposed Side Elevation/Longitudinal Section

Drawn	DS	Date	Jul'10	Scale
Checked	SS	Date	Jul'10	As Shown
Approved	SS	Date	Jul'10	Size A2


Drawing No.
1006-547-009

Rev.
A



0 1m 2m 3m 4m 5m
1:50 scale bar

1
010 Proposed Front Elevation
SCALE 1:50 @ A2

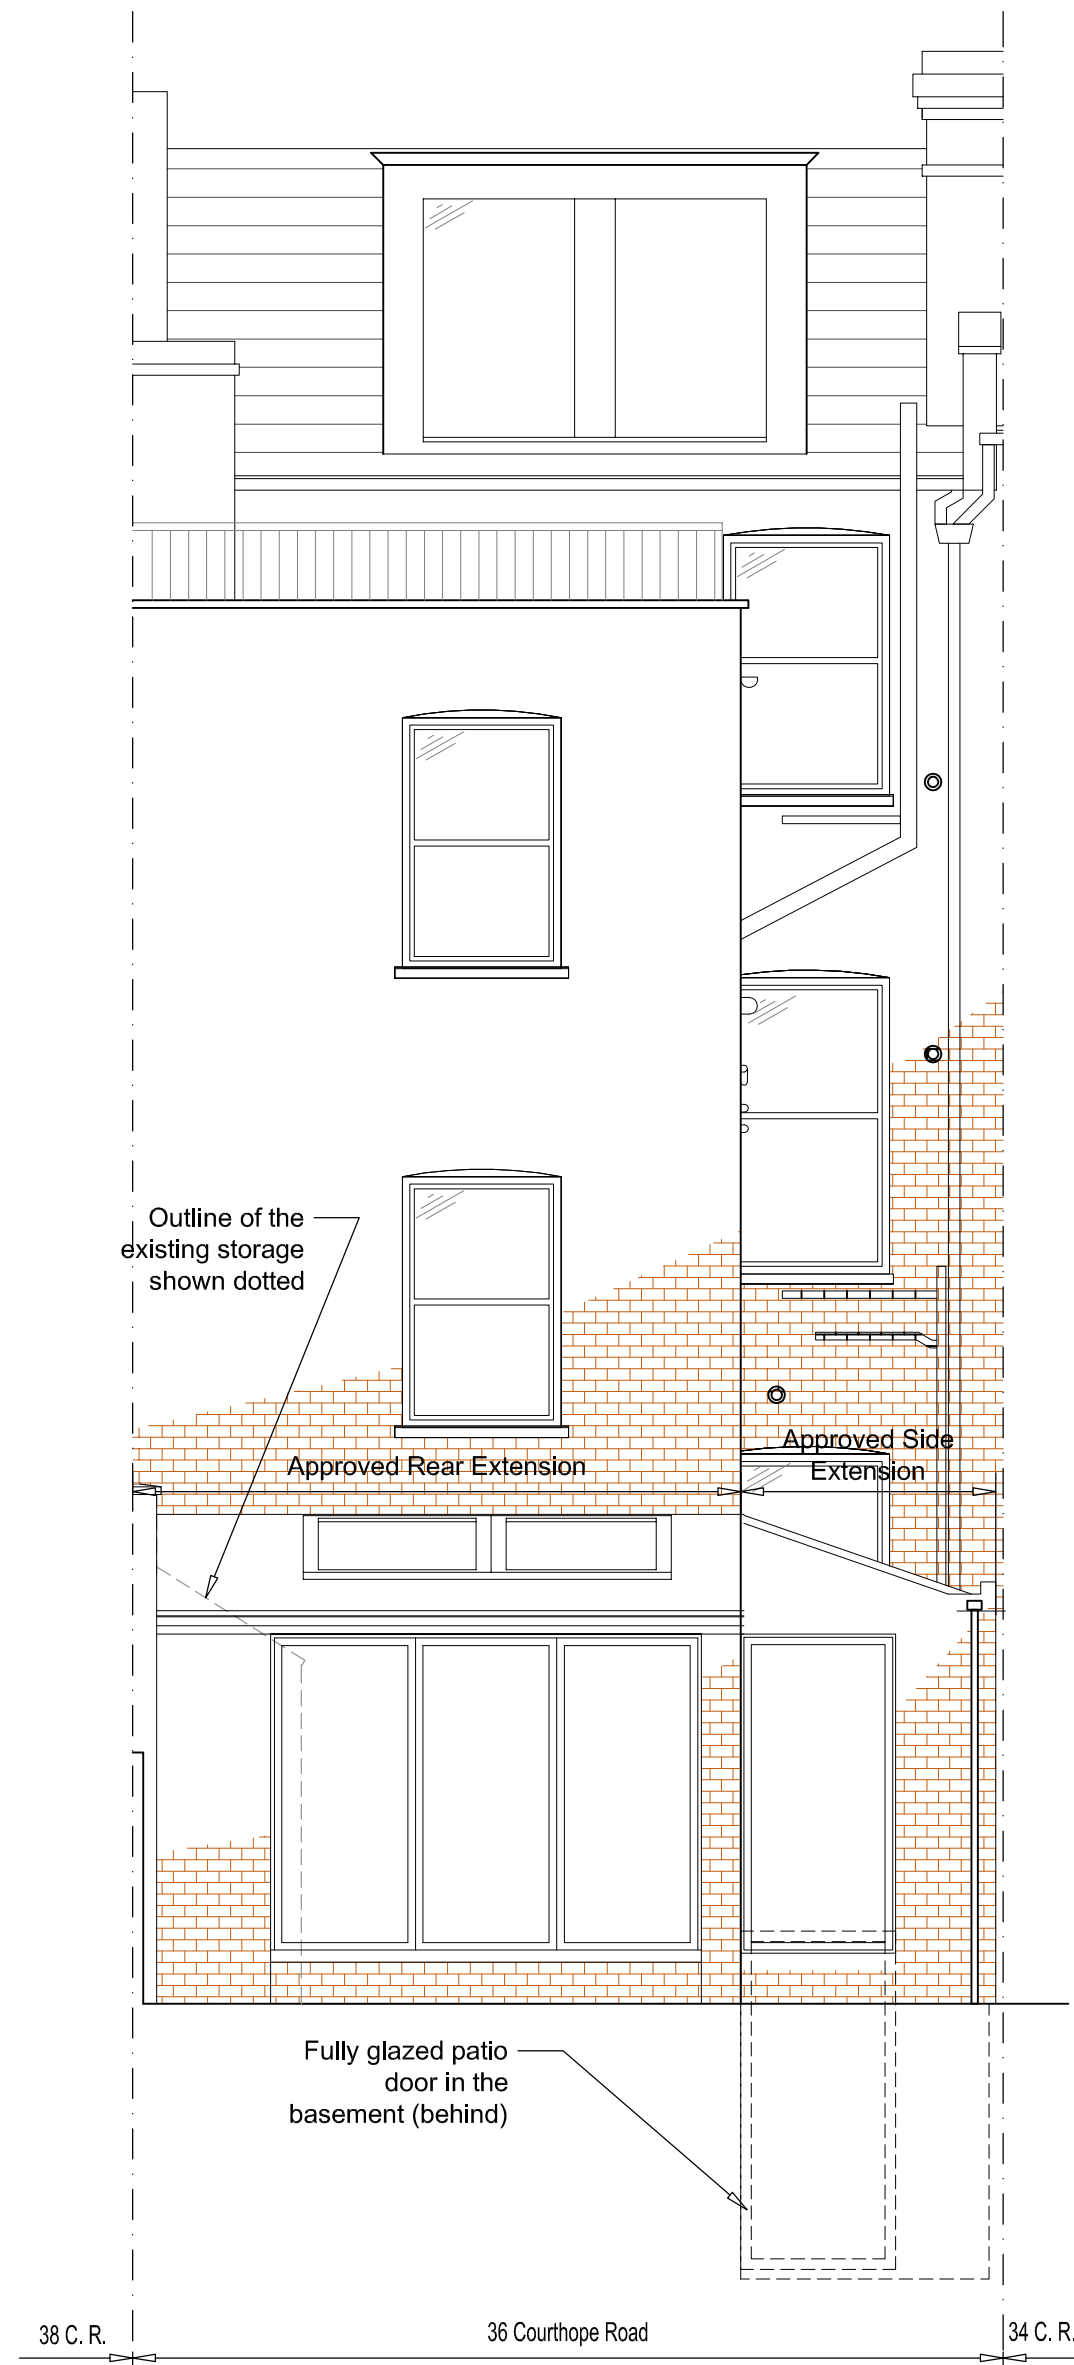

2
010 Proposed Rear Elevation
SCALE 1:50 @ A2

NOTES

Rev.	Amendments	Date	Chkd.
------	------------	------	-------

Client
Mr & Mrs A Patel

STS Structural Engineering Ltd
58 Crossway, Welwyn Garden City, Hertfordshire, AL8 7EE
Tel: 01707 695466 Fax: 01707 692006
Web: www.sts-se.co.uk Email: sia@sts-se.co.uk

PRELIMINARY FOR PLANNING ONLY


Project
36A Courthope Road
London, NW3 2LD

Title
Proposed Front and Rear Elevations

Drawn DS	Date Jul'10	Scale
Checked SS	Date Jul'10	1:50
Approved SS	Date Jul'10	Size A2

Drawing No.
1006-547-010

Rev.
A

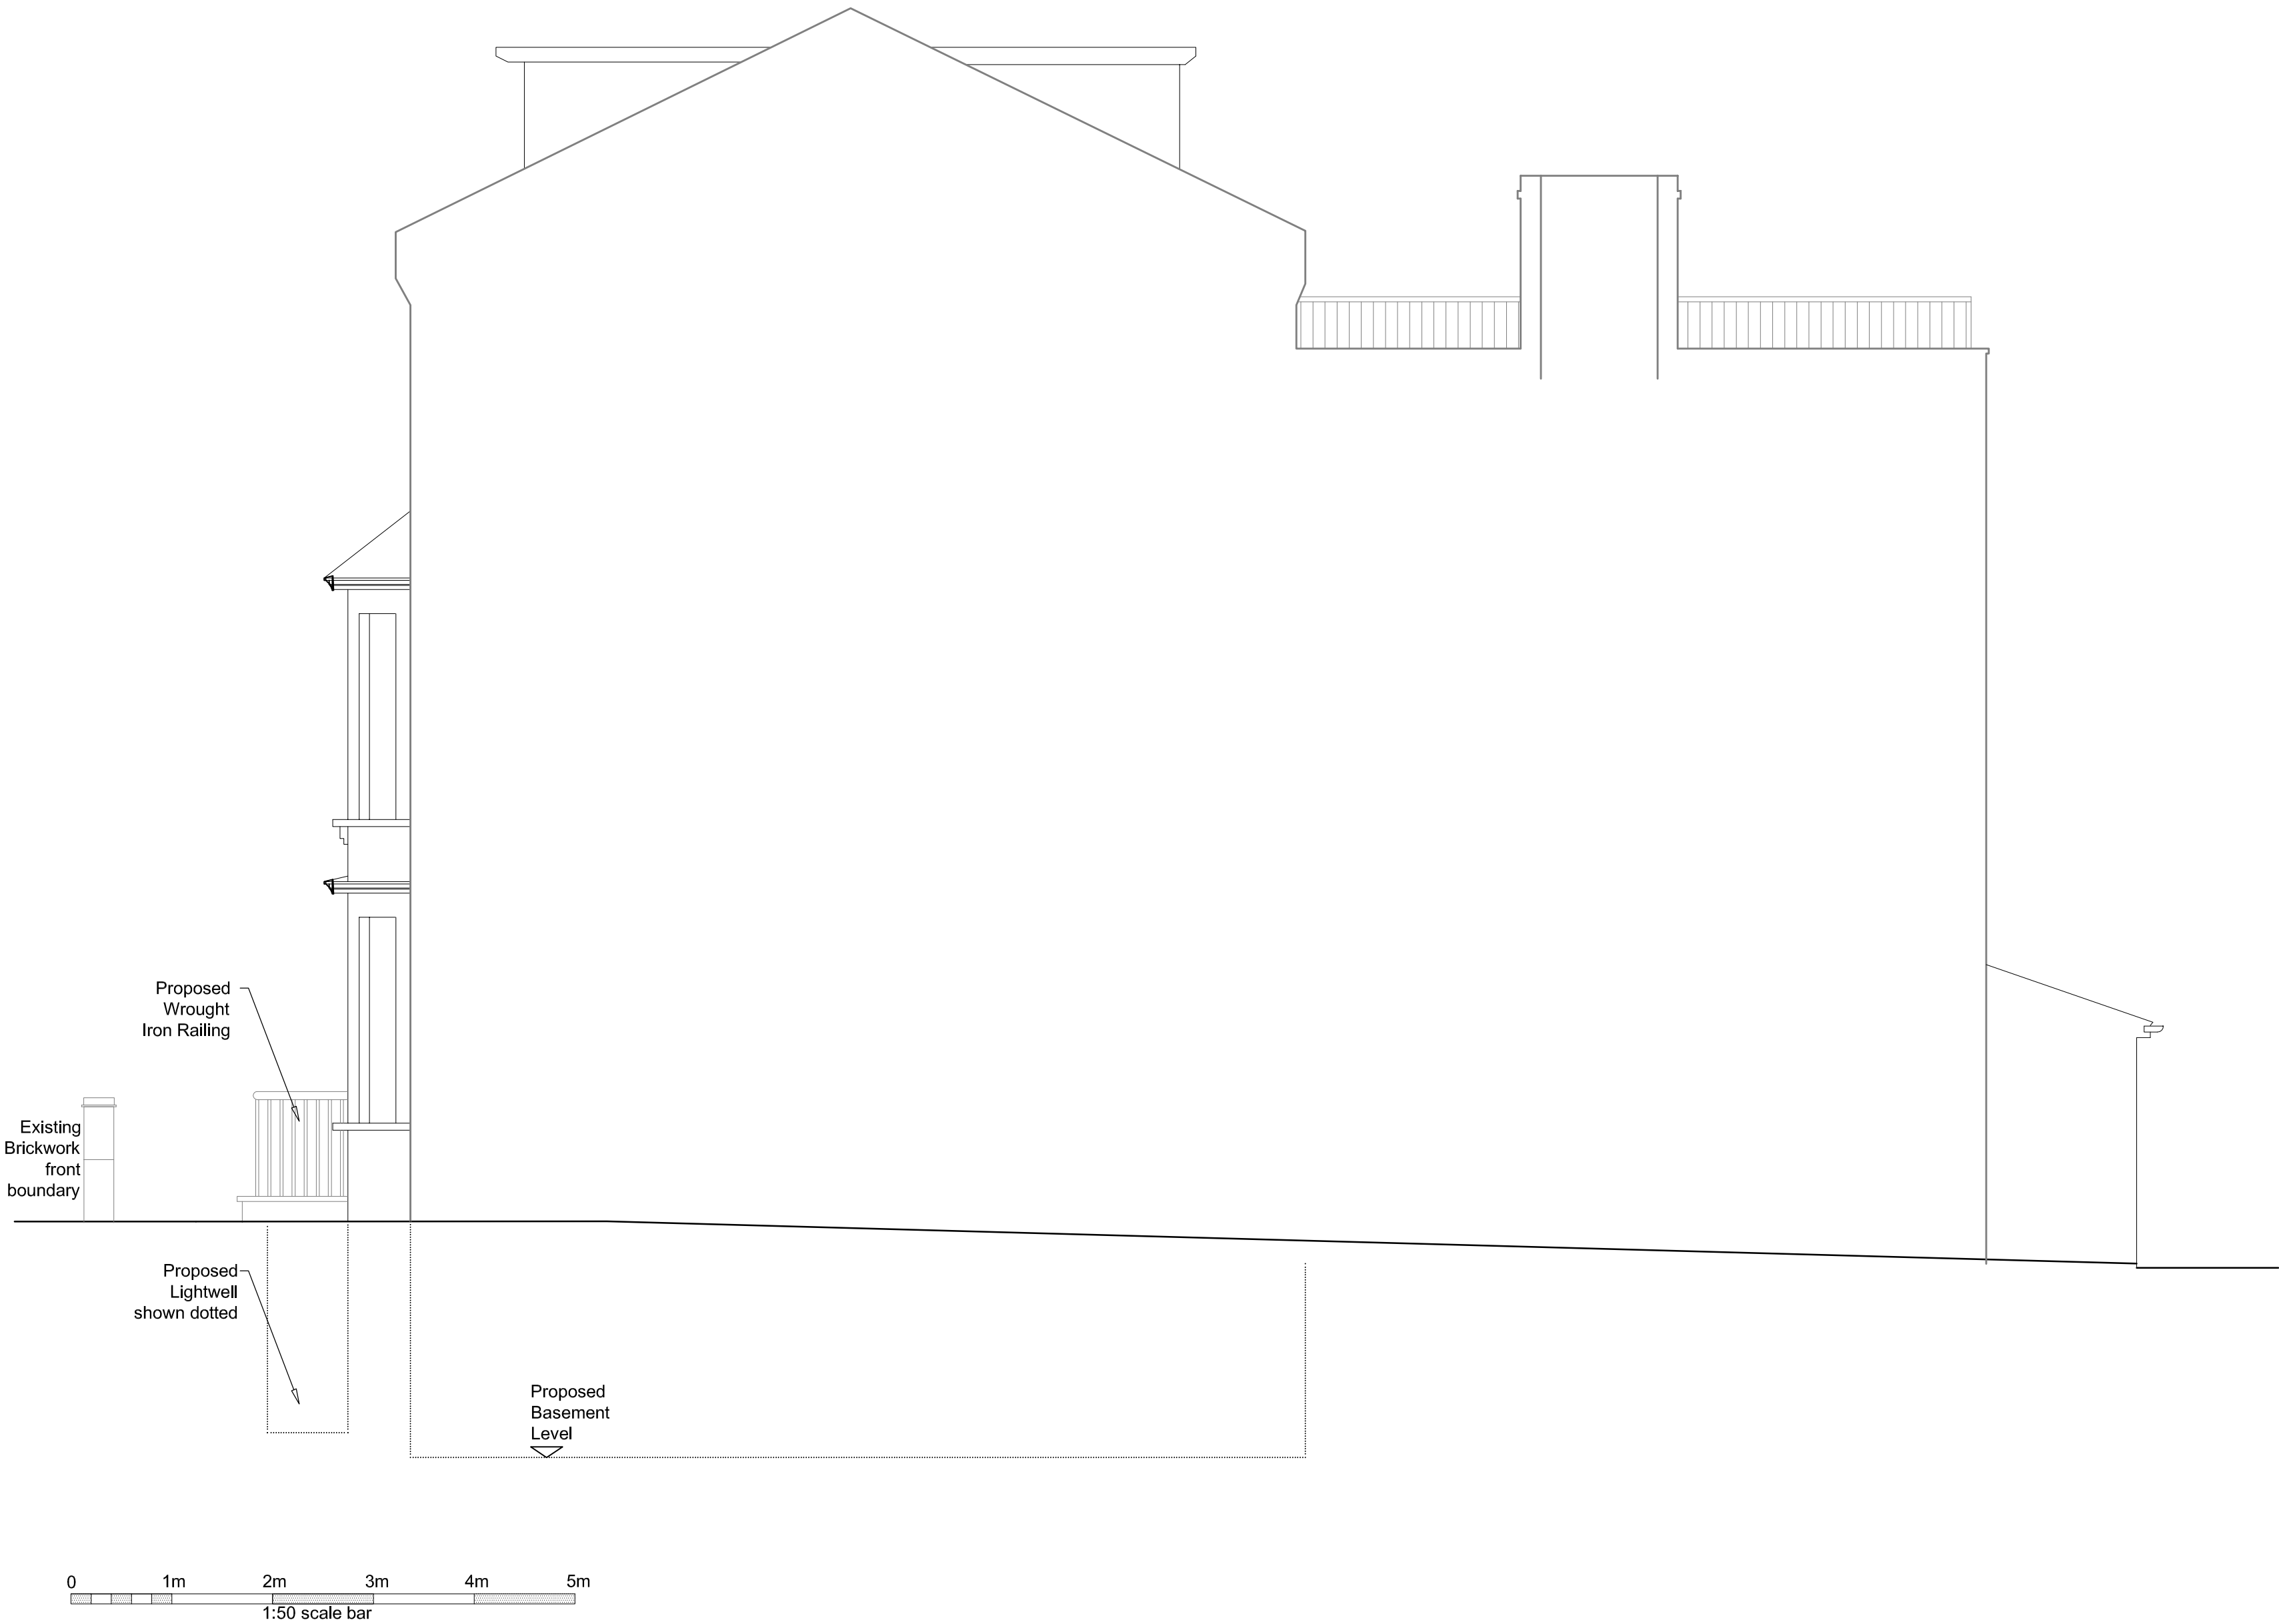

NOTES

Rev.	Amendments	Date	Chkd.

Client
Mr & Mrs A Patel

 **STS Structural Engineering Ltd**

58 Crossway, Welwyn Garden City, Hertfordshire, AL8 7EE
Tel: 01707 695466 Fax: 01707 692006
Web: www.sts-se.co.uk Email: sia@sts-se.co.uk




PRELIMINARY FOR PLANNING ONLY

Project
36A Courthope Road
London, NW3 2LD

Title
Proposed Side Elevation

Drawn	DS	Date	Jul'10	Scale
Checked	SS	Date	Jul'10	1:50
Approved	SS	Date	Jul'10	Size A2

Drawing No.	Rev.
1006-547-011	A

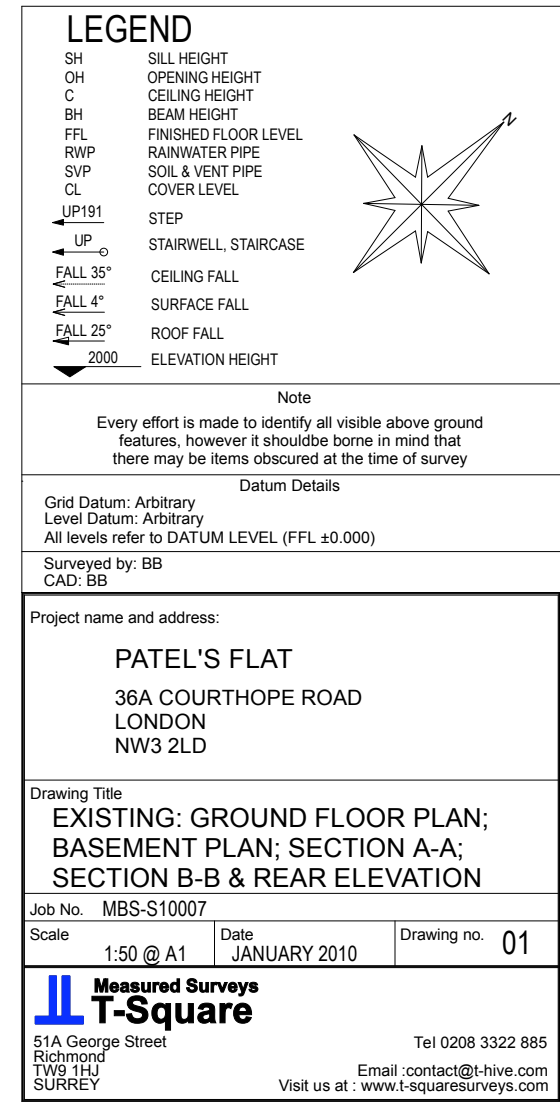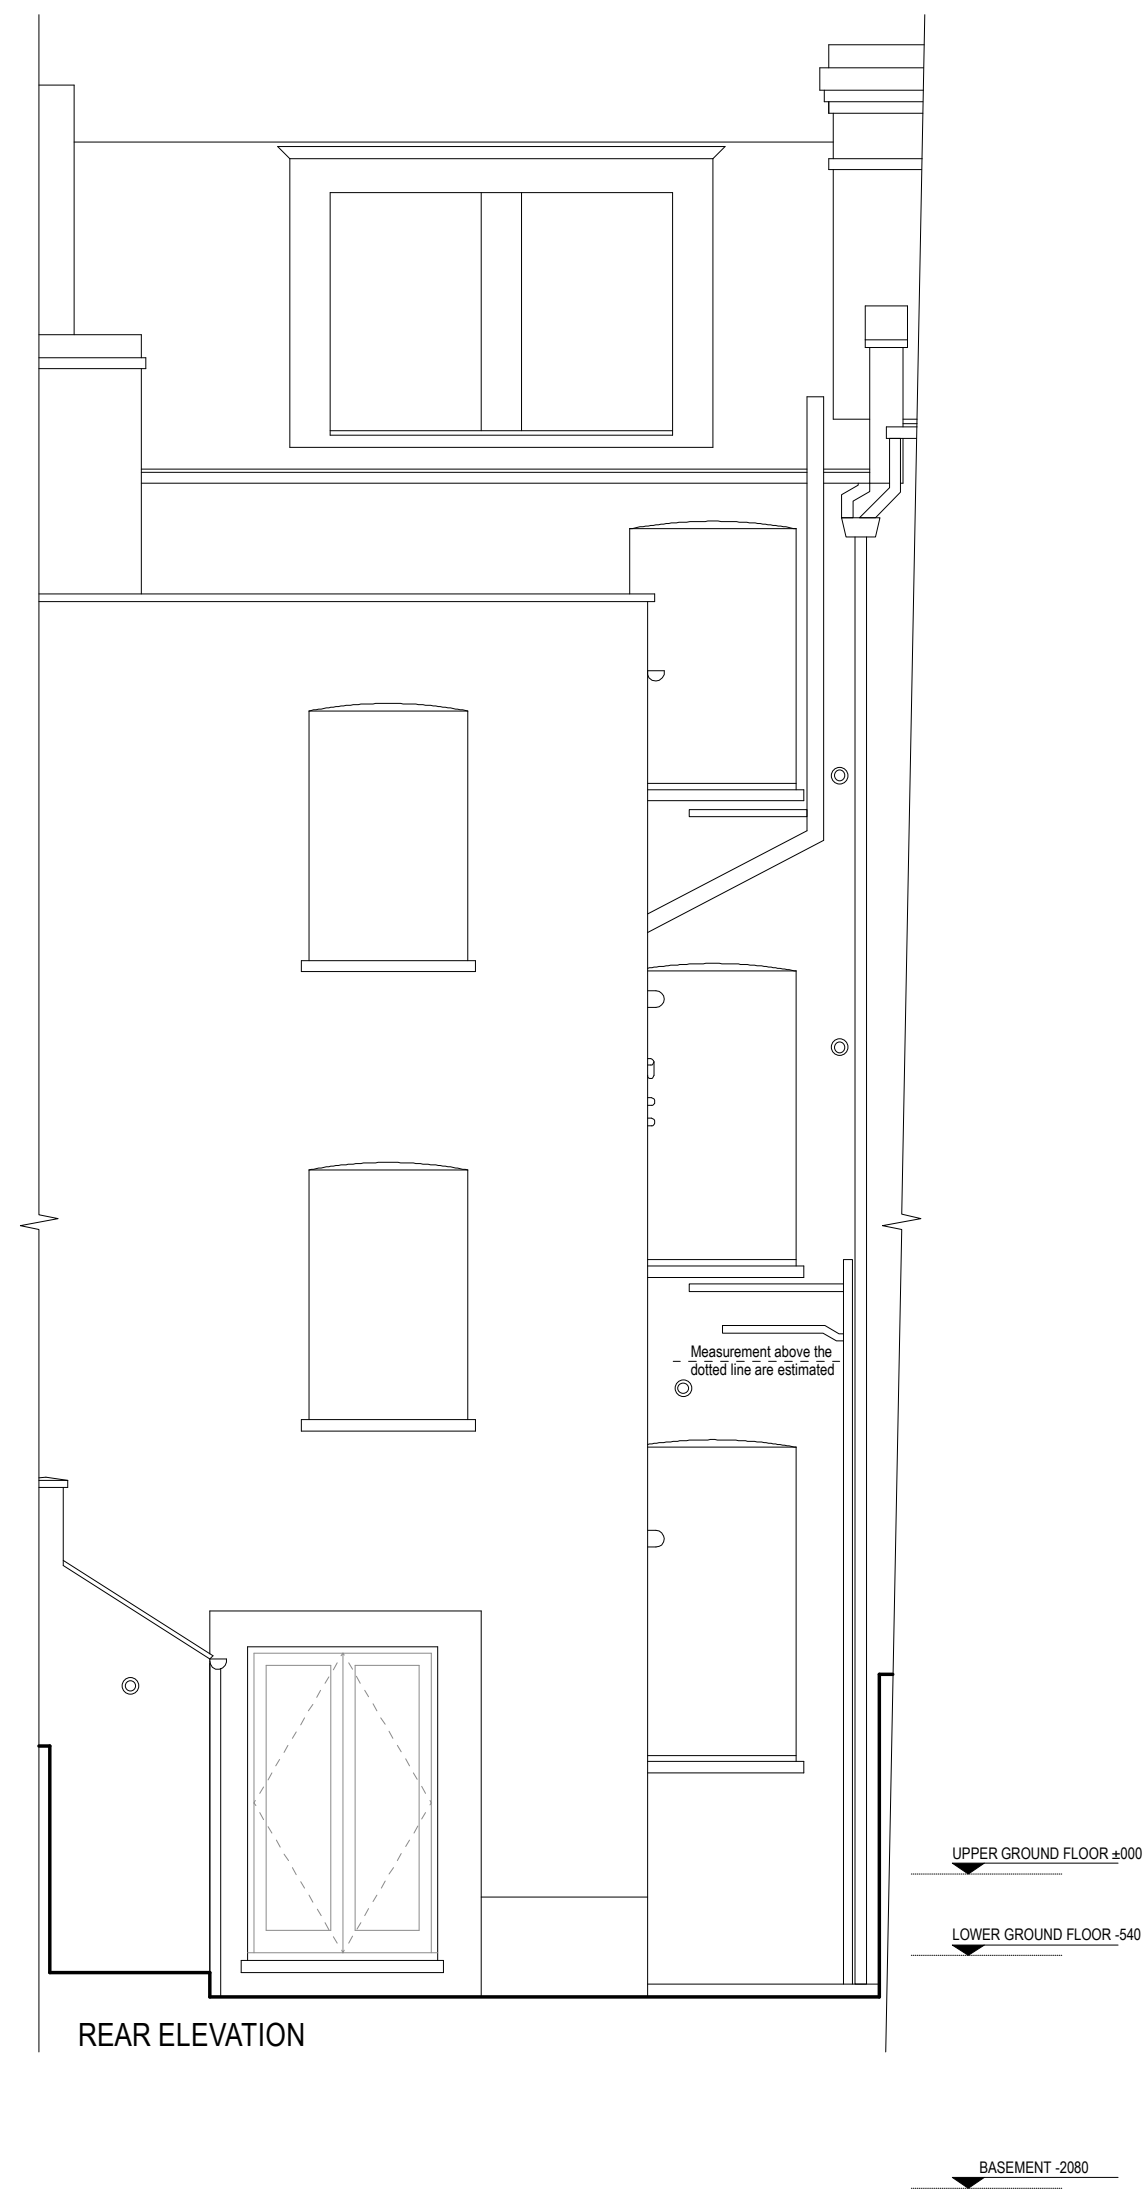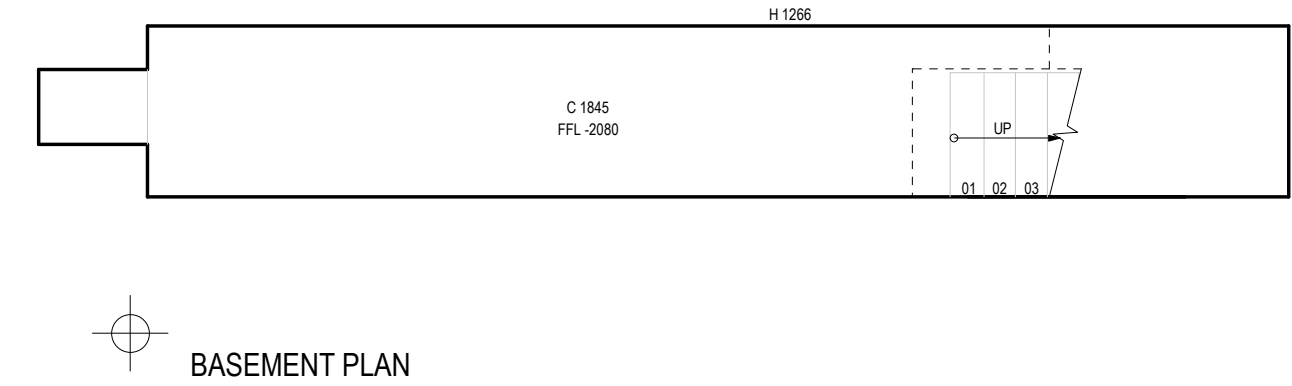


GRESFORD ARCHITECTS

Unit C1
3 Bradbury St
London
N16 8JN


t: +44 (0) 20 7249 1855
e: info@gresfordarchitects.co.uk
t: +44 (0) 7812 9470

36A Courthope Road
London
NW3 2LD


Proposed Ground Floor Plan

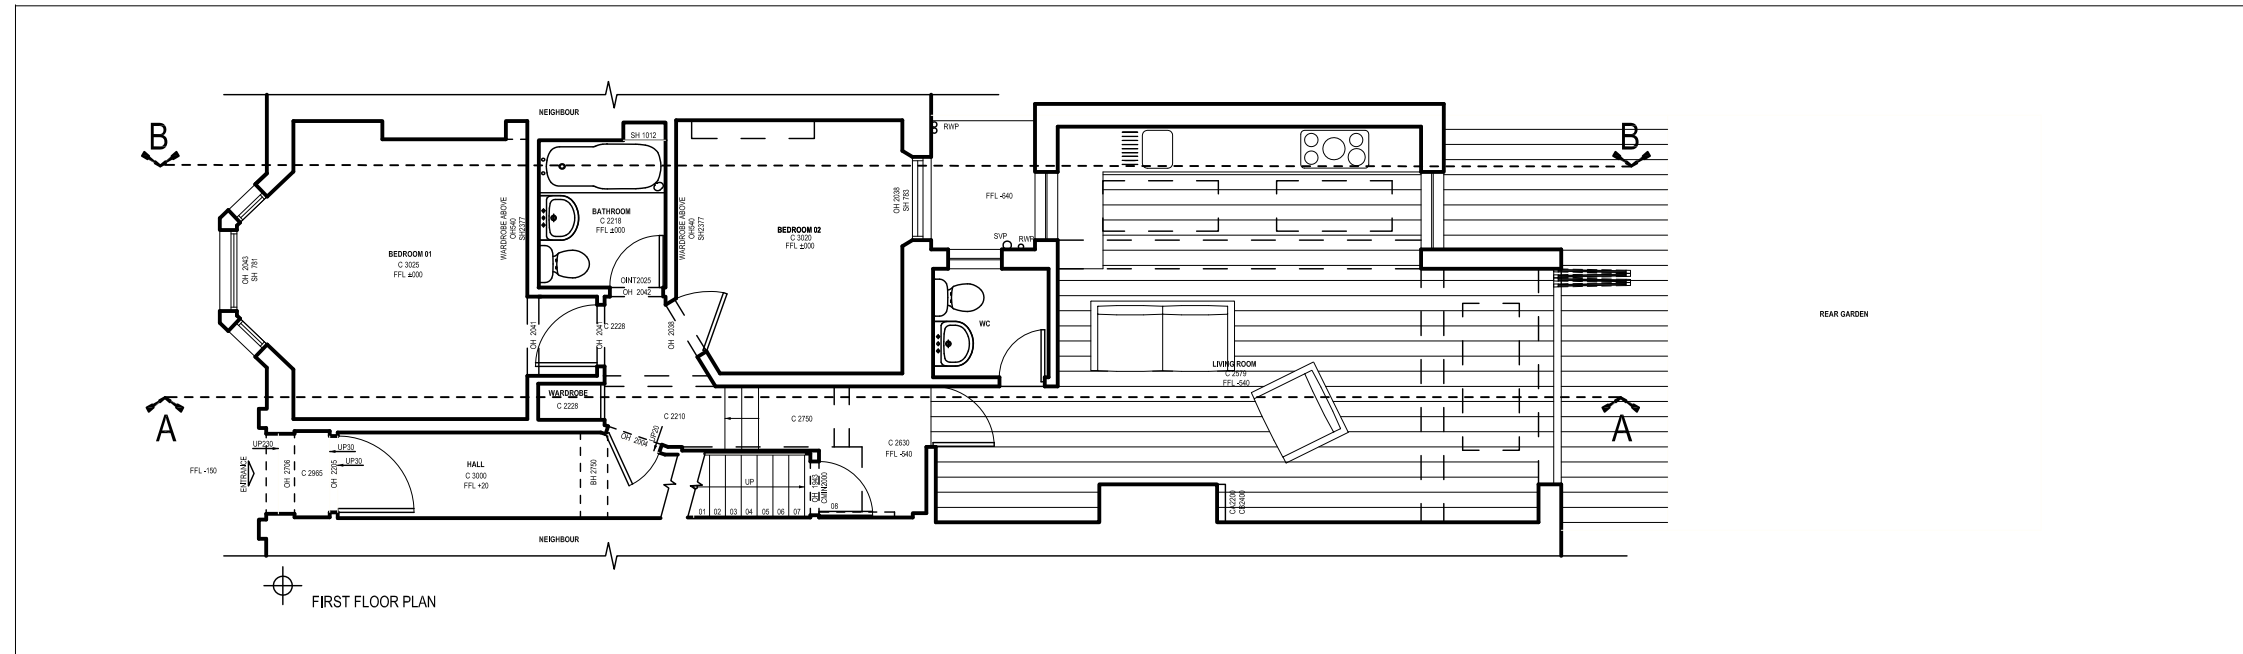

GROUND FLOOR PLAN @ 1/100

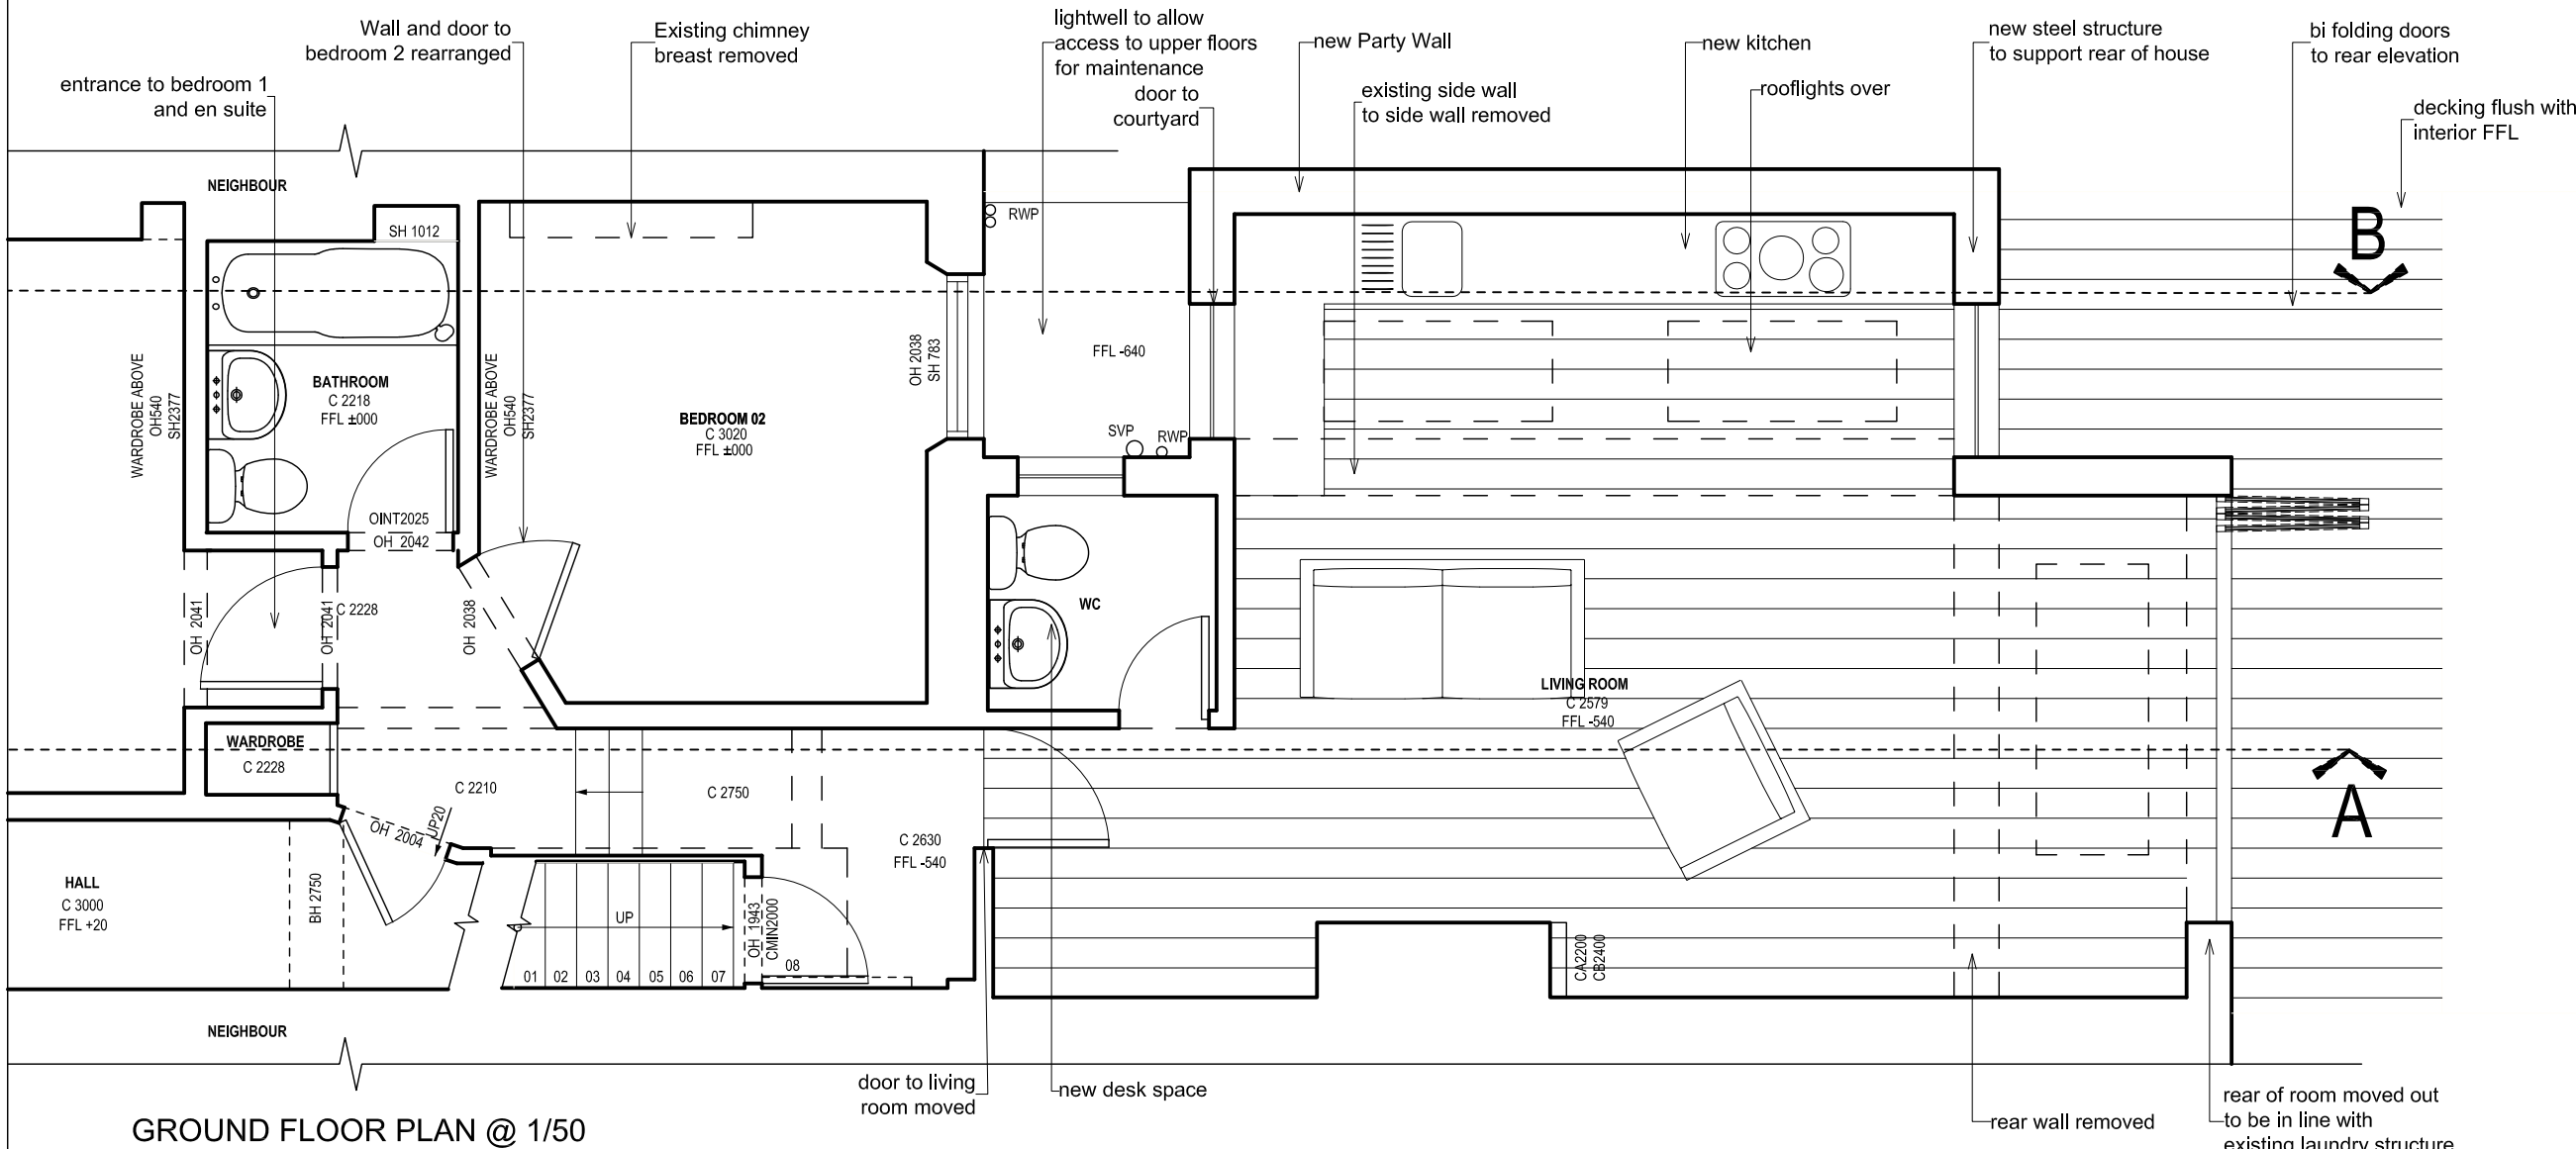

GROUND FLOOR PLAN @ 1/50

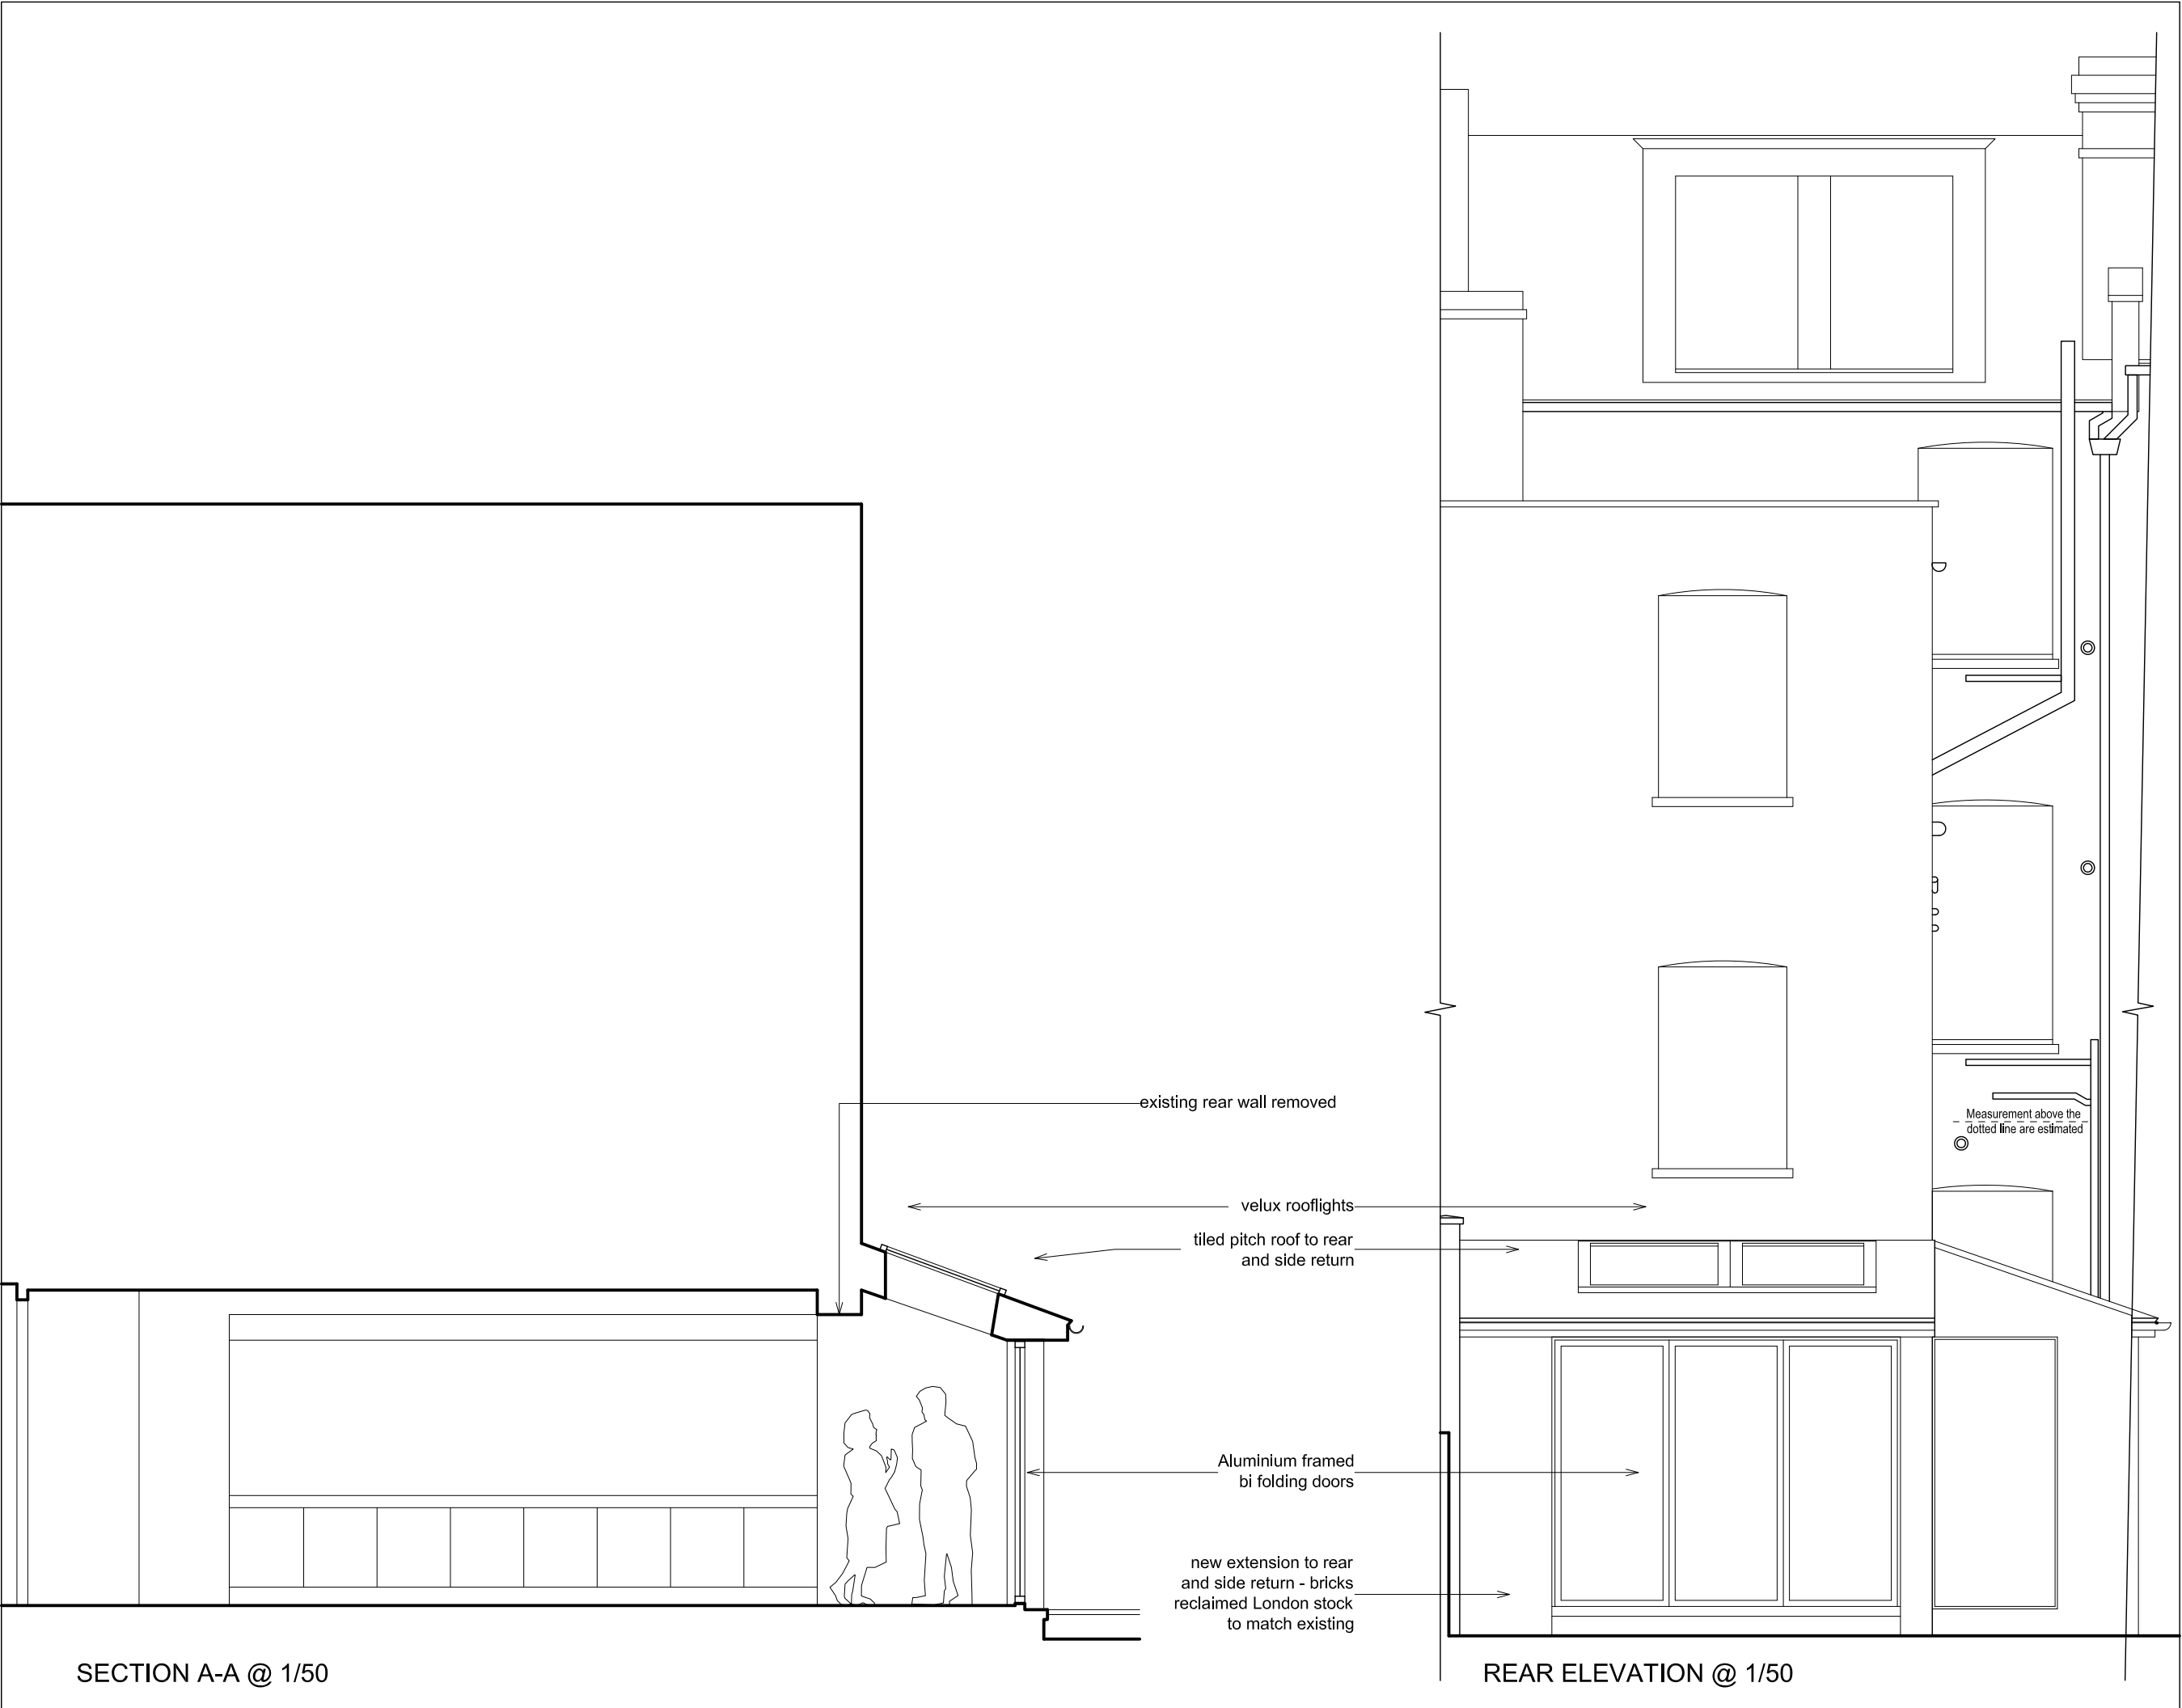

SECTION A-A @ 1/50

REAR ELEVATION @ 1/50

GA COMPUTER FILE
NOTES

LEGEND

REV .DATE .DESCRIPTION

DRAWING ISSUE

Proposed

CLIENT

Amit & Sonal Patel

GRESFORD
ARCHITECTS

Unit C1
3 Bradbury St
London
N16 8JN

t: +44 (0) 20 7249 1855
e: info@gresfordarchitects.co.uk
t: +44 (0) 7812 9470

PROJECT TITLE

36A Courthope Road
London
NW3 2LD

DRAWING TITLE

Proposed Long Section & Rear Elevation

SCALE DRAWN

1/50 TG

DATE CHECKED

Feb 2010 TG

DWG NO. REVISION

456-011 A