



16 Aberdare Gardens

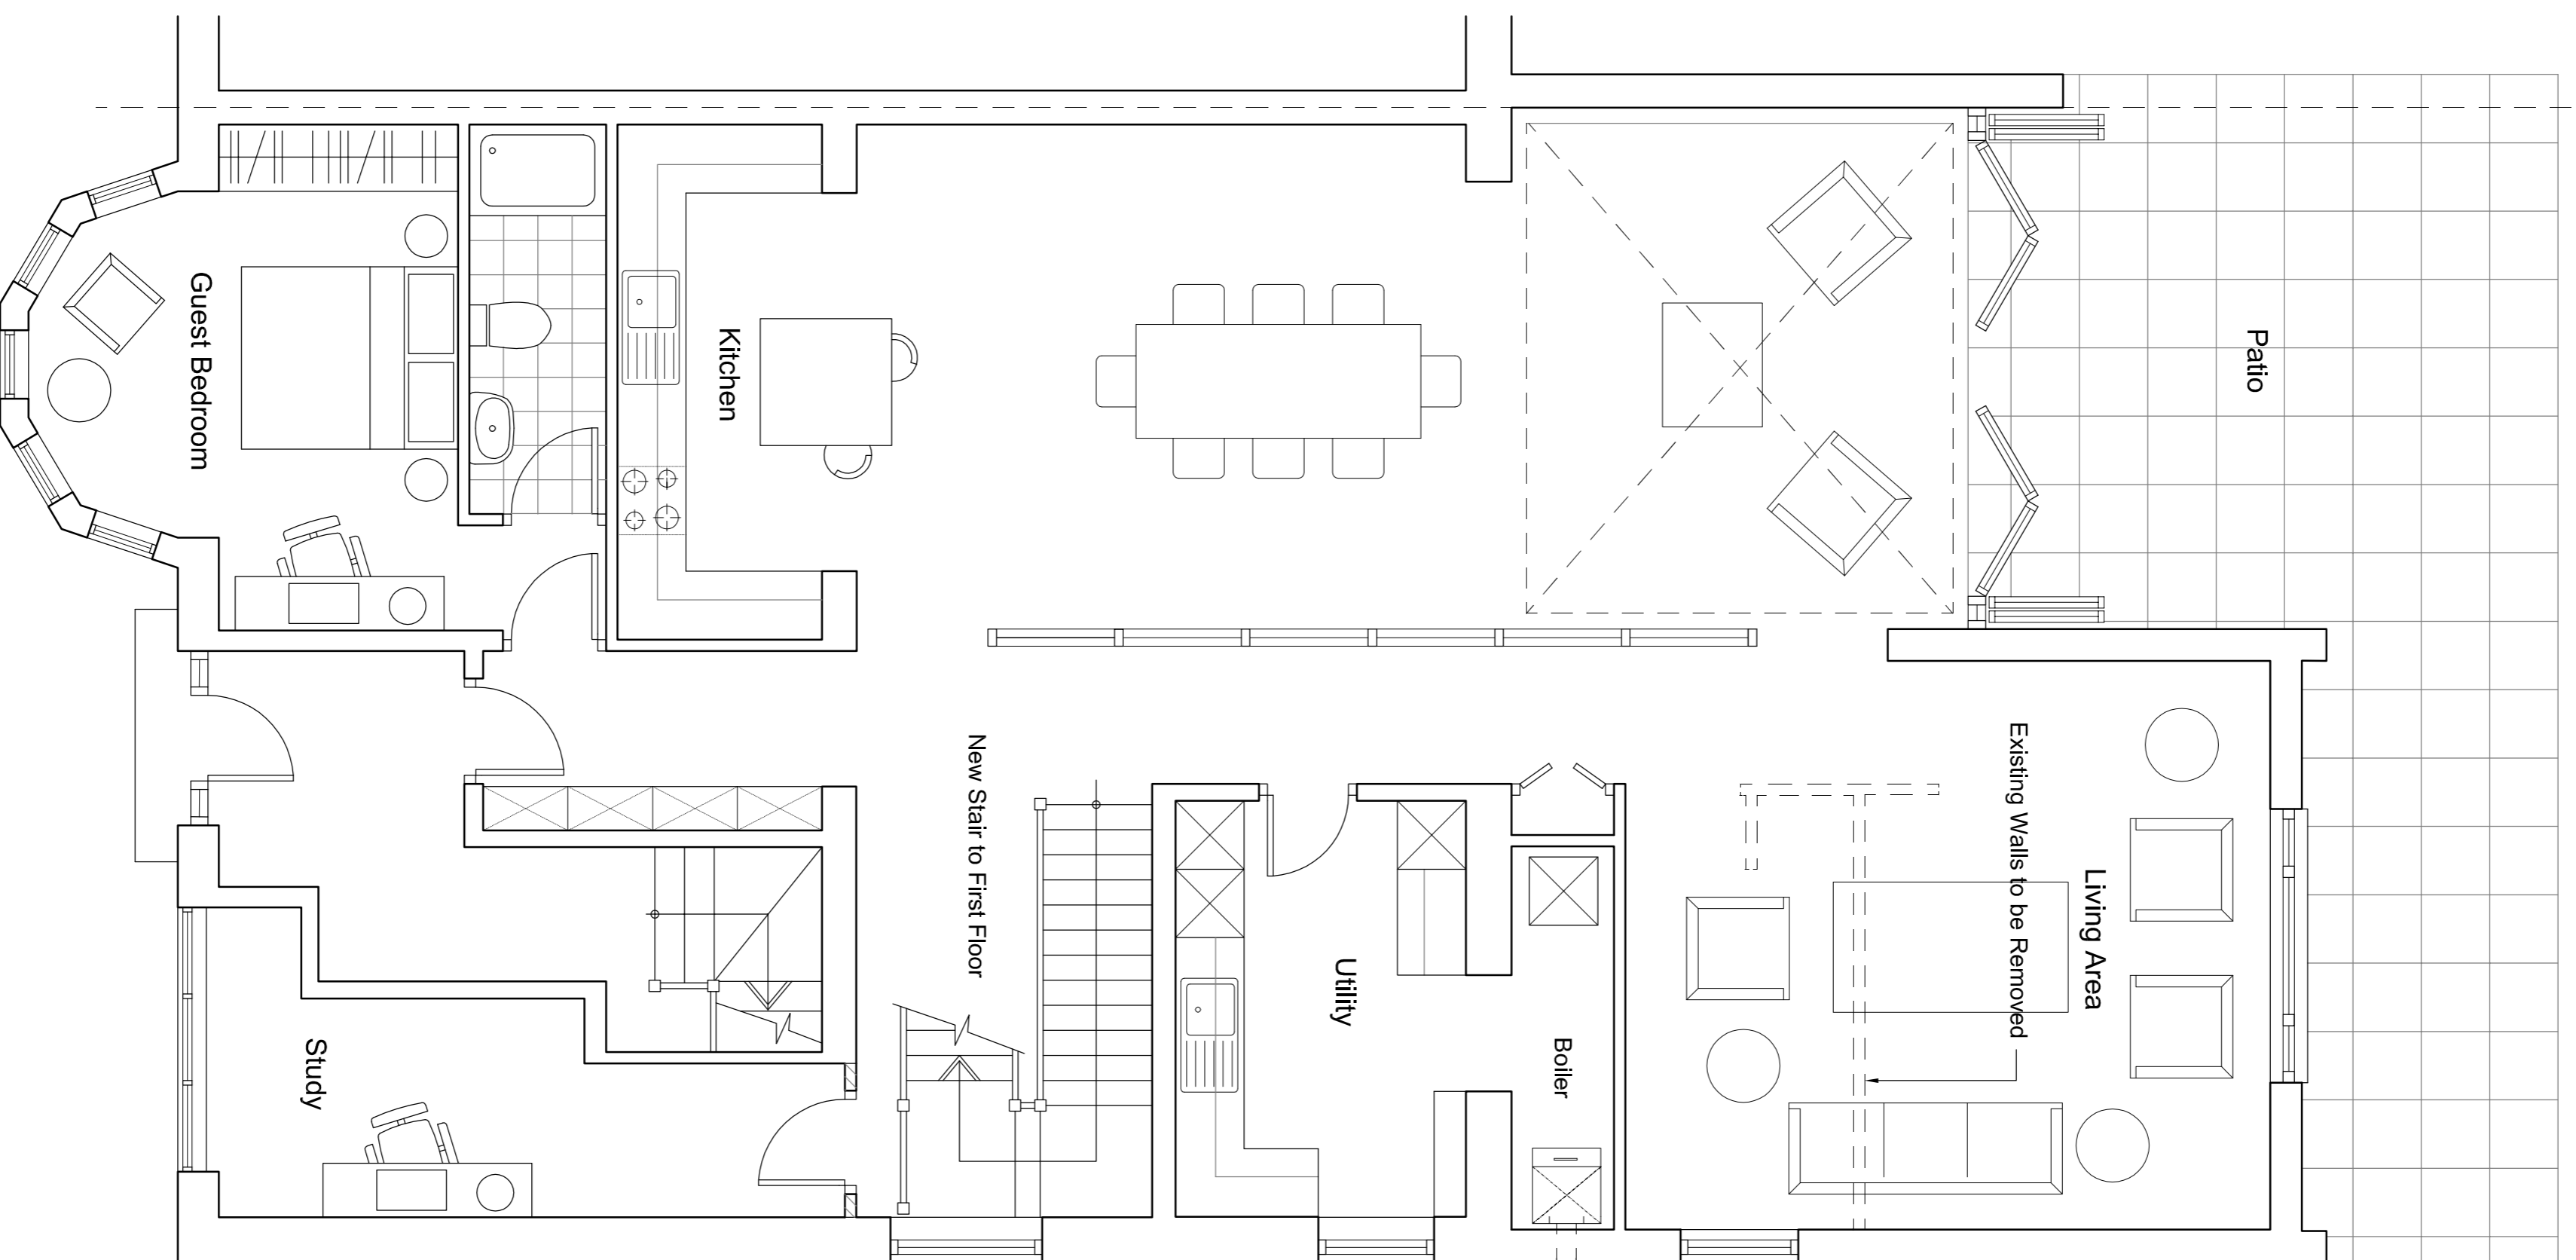

Proposed Ground Floor Plan (Flat 1)

16 Aberdare Gardens

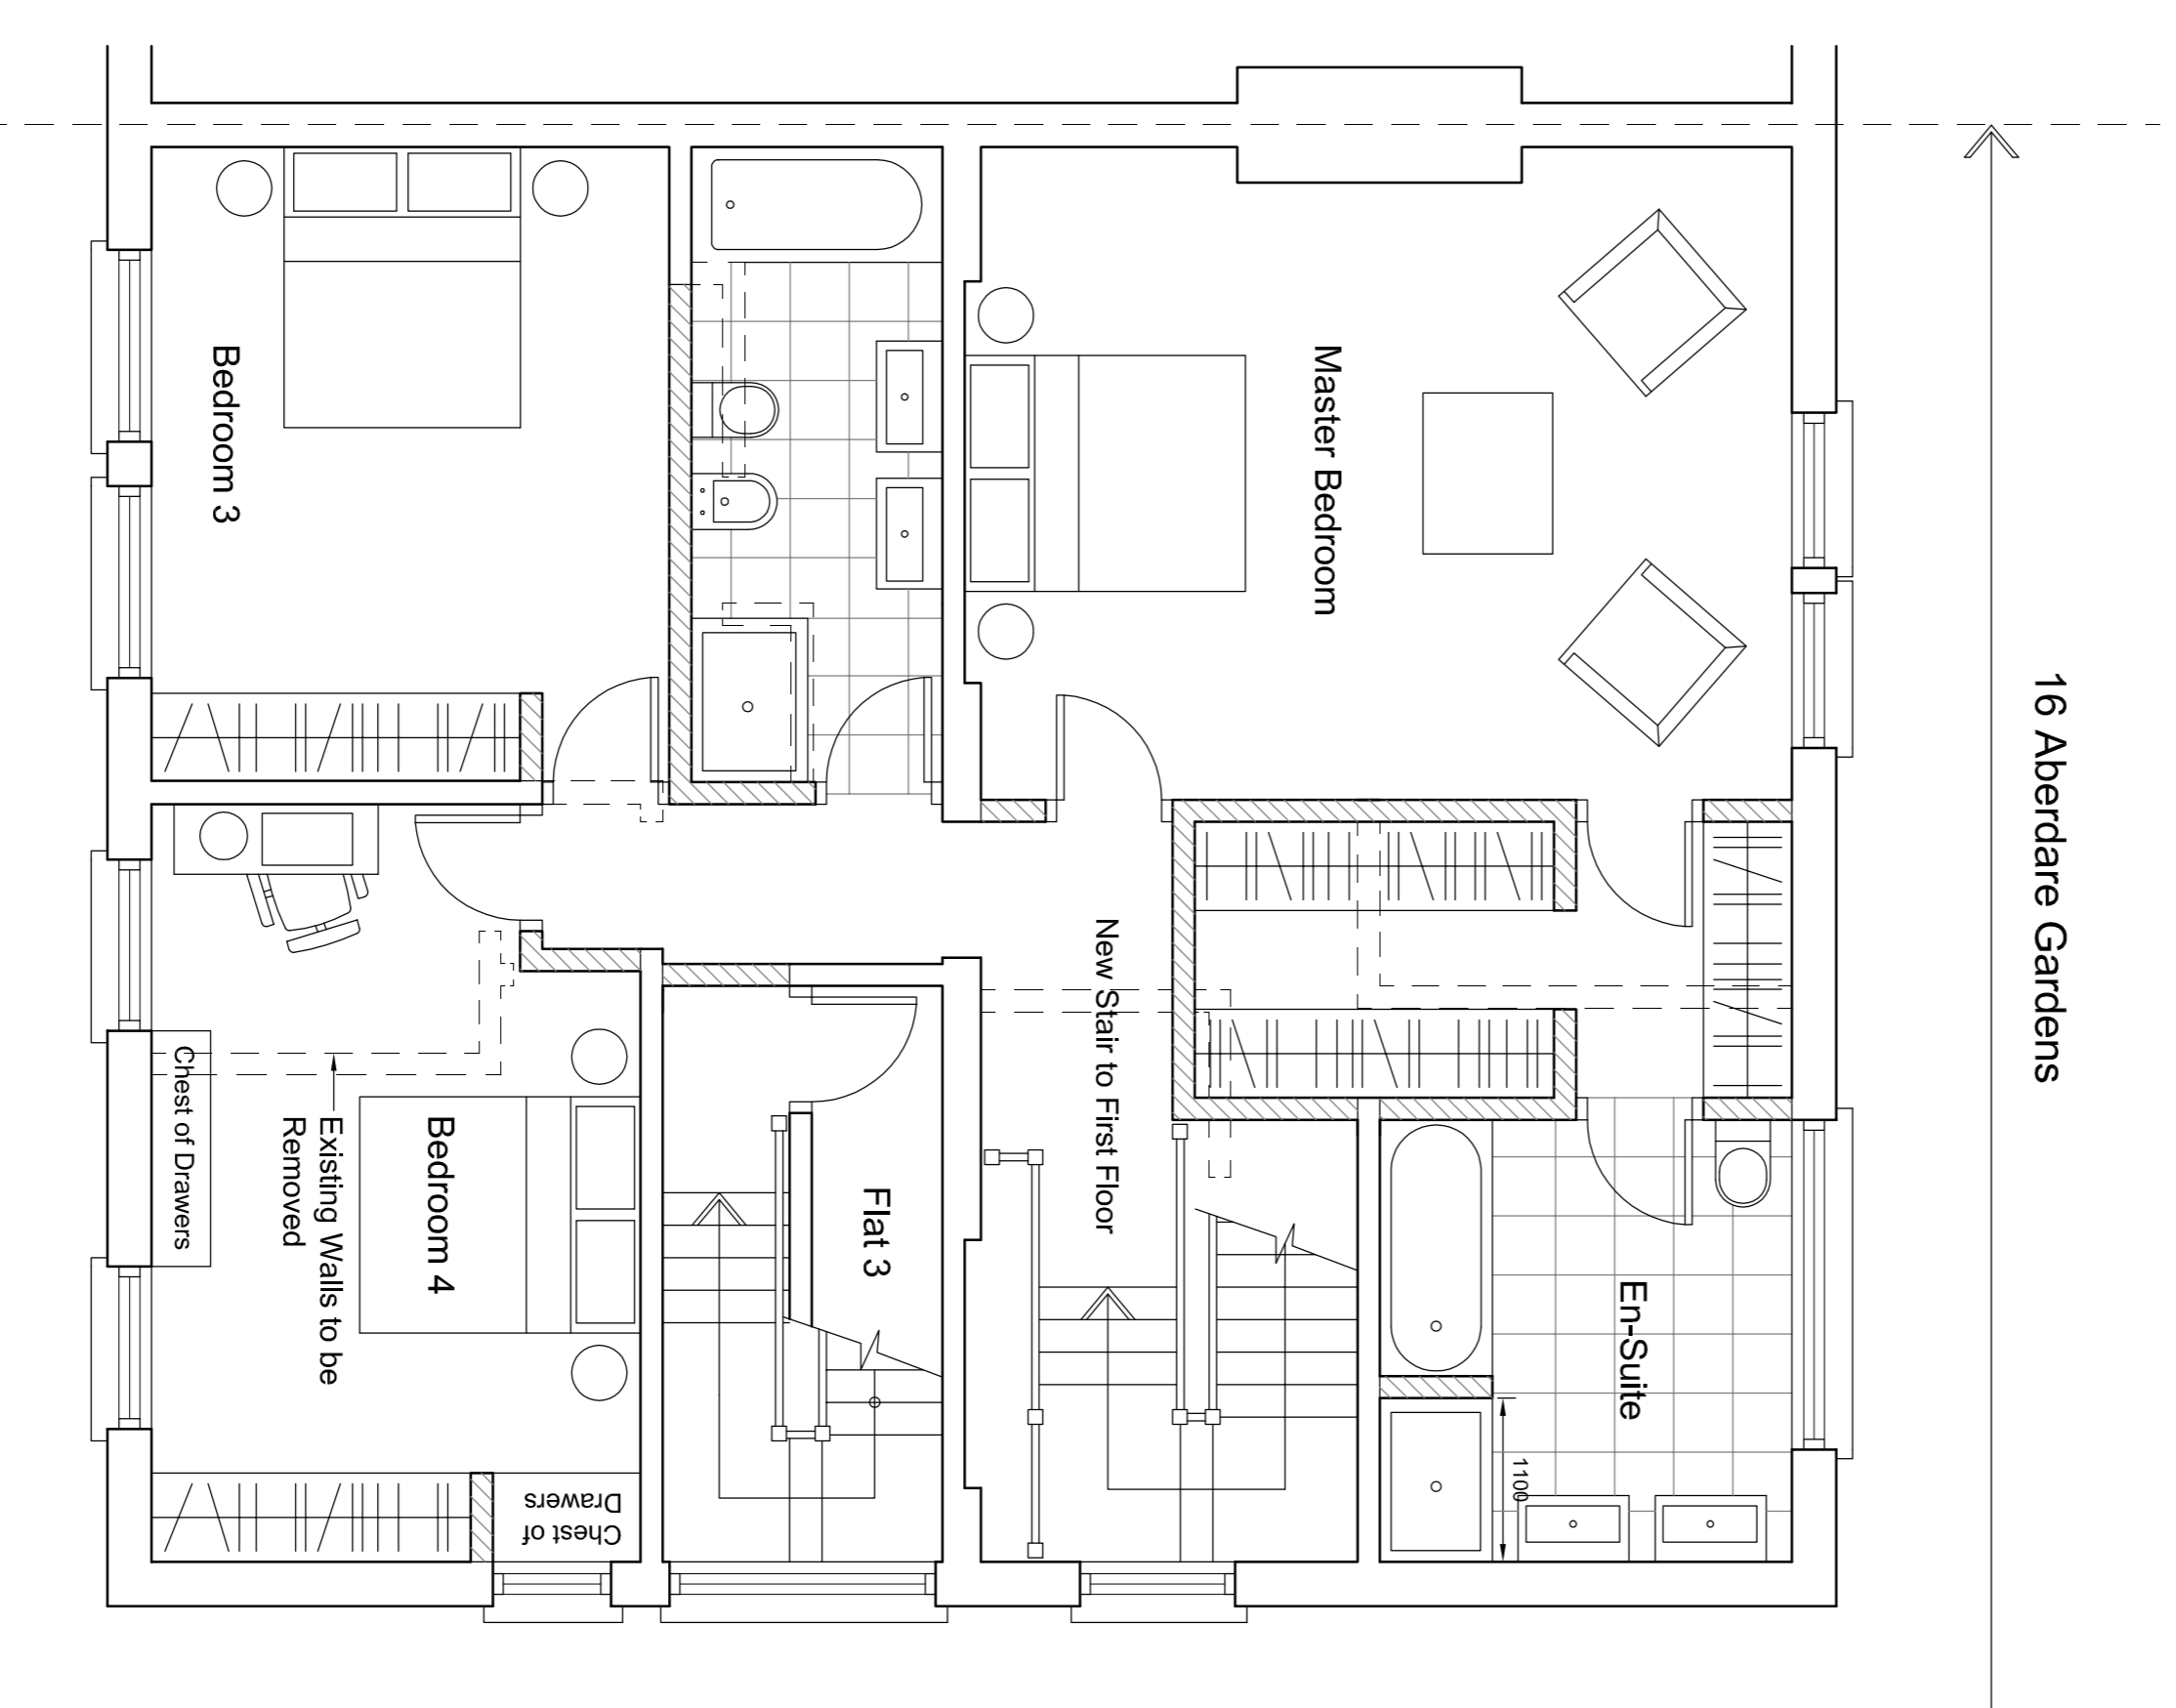

Proposed First Floor Plan (Flat 1)

All dimensions in mm. Work to signed dimensions only. All drawings are for information only and are not to be used for construction without the approval of the architect. These drawings are to be read in conjunction with technical, mechanical and electrical specifications and structural engineers drawings, schedules and specifications. All dimensions are to structural faces.

Revision Ref	Revisions	Date

**D C T I V**  
A R C H I T E C T U R E  
D E S I G N

HIGHWOOD STUDIOS  
13 AVULDER DRIVE  
MIDDLESEX  
HA7 3EU  
Tel : 020 8664 0286  
email: info@dcdiv.co.uk

Client:  
**Mr. & Mrs. Spencer**

Project:  
**Flats 1 & 2  
16 Aberdare Gardens NW6**

Title:  
**Proposed Ground & First Floor Plans**

Scale: **1:50** Drawn:  
Date: **August 2010** Checked:  
Drawing No.: **800/10/02** Revisions: