




FRONT ELEVATION

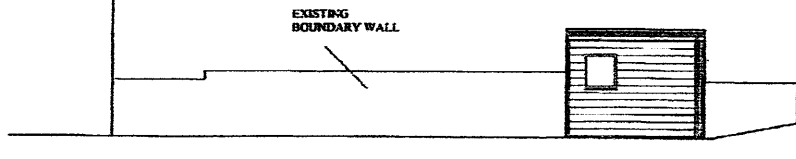

REAR ELEVATION

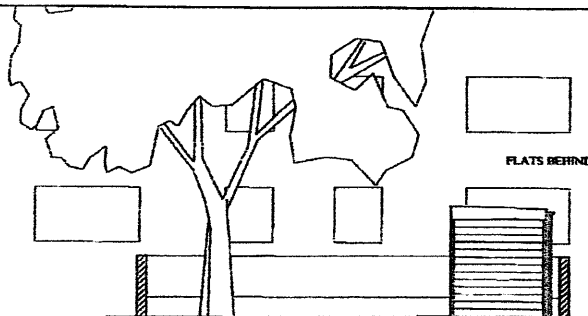

NORTH WEST ELEVATION

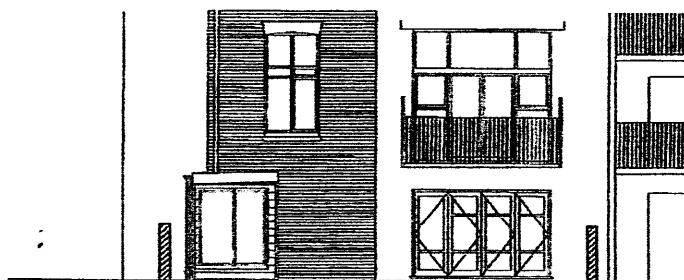

SOUTH EAST ELEVATION

Henley Garden Offices
Hethersell
NE7 3DB
0870 240 7490

The Address: 58 Belize Park
London, NW3

Drawing Date: Garden Studio
Elevations

Date: July 2010

Scale: 1:1000 A3
1:500 A1

Drawn By: TJ

Drawing No: 2478

Revisions No:

RECEIVED
27 JUL 2010