




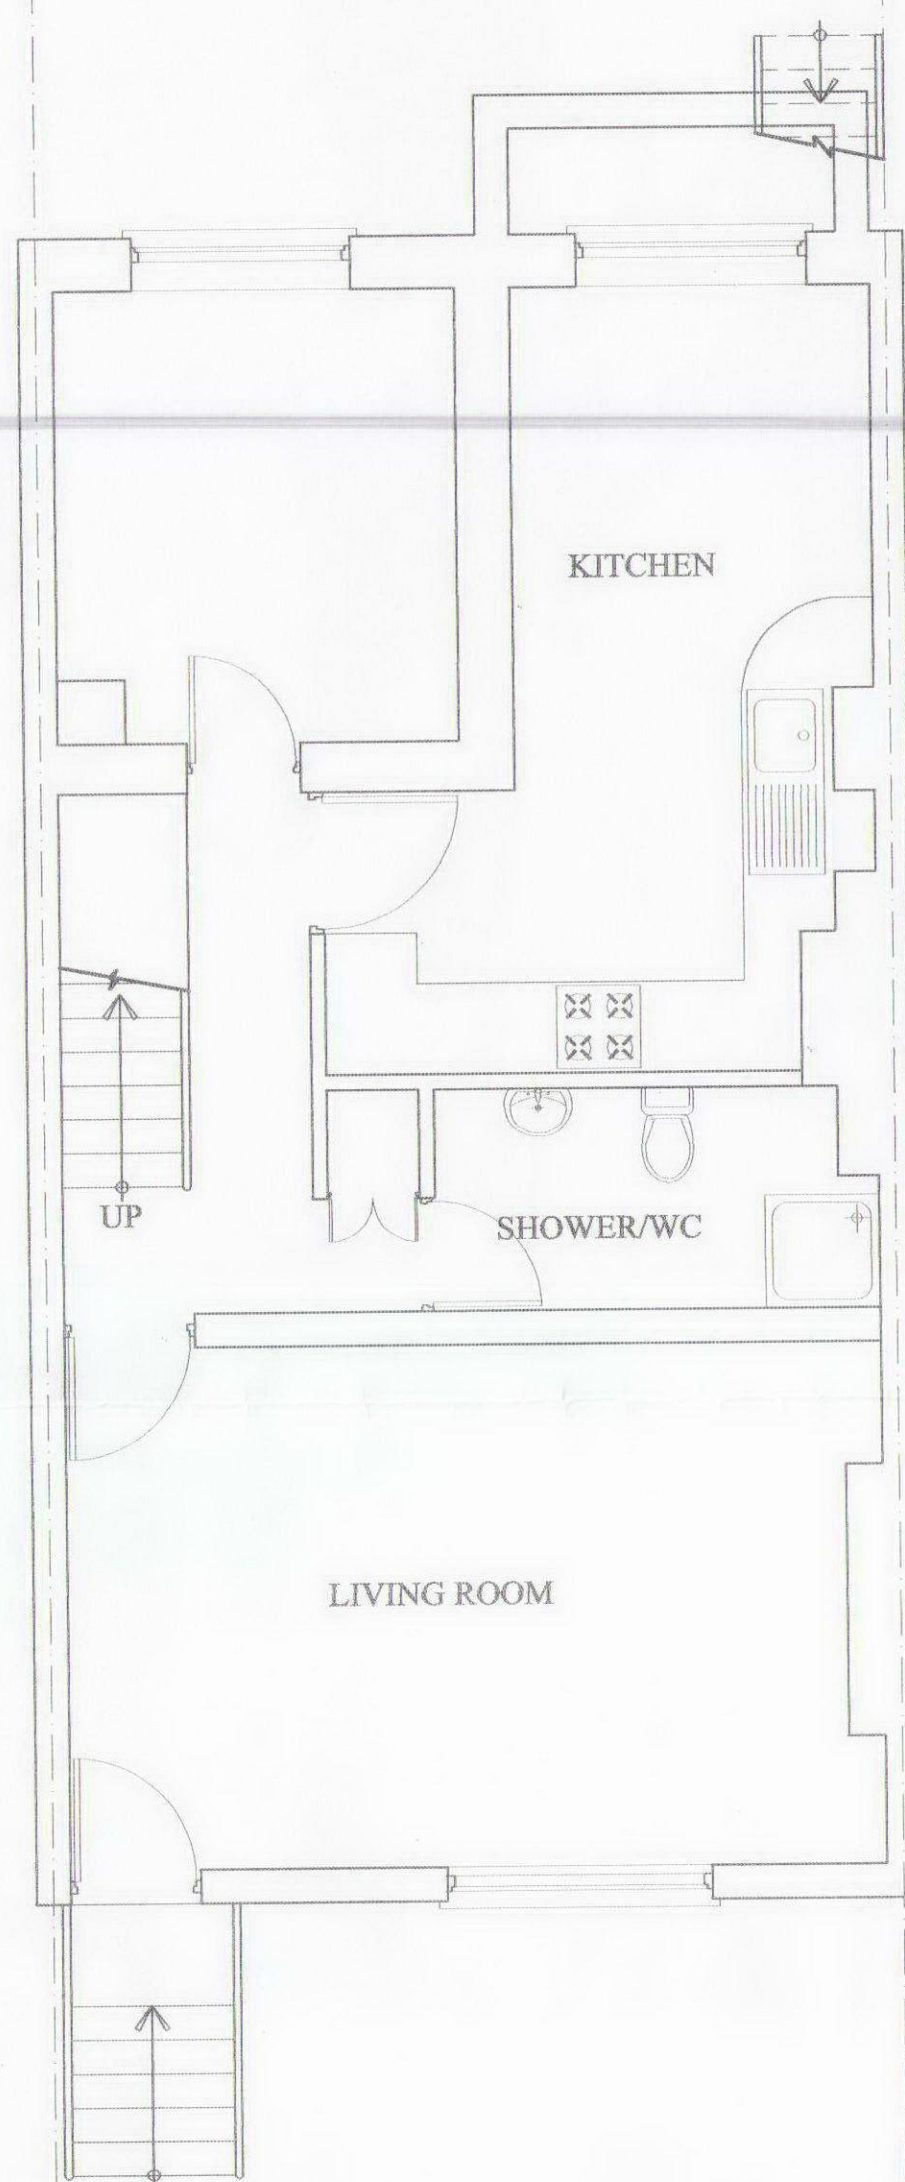


EXISTING BASEMENT PLAN

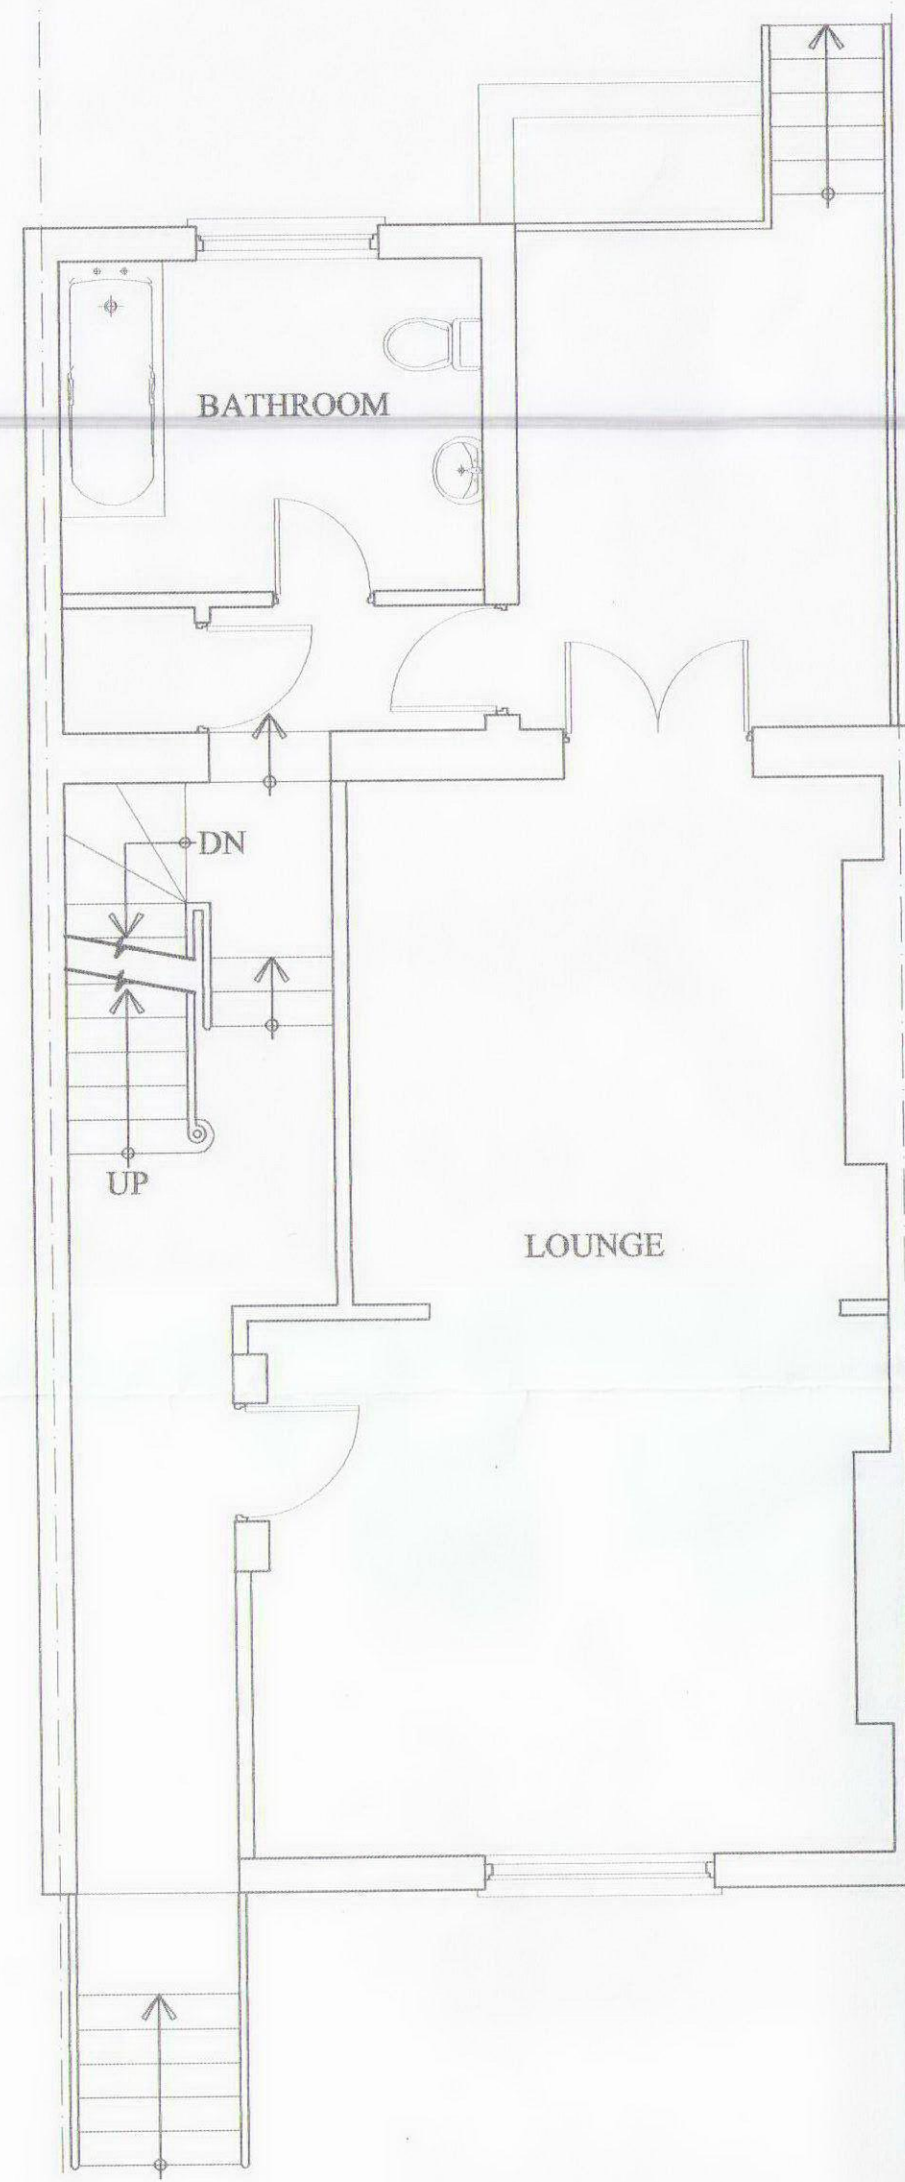

EXISTING GROUND FLOOR PLAN

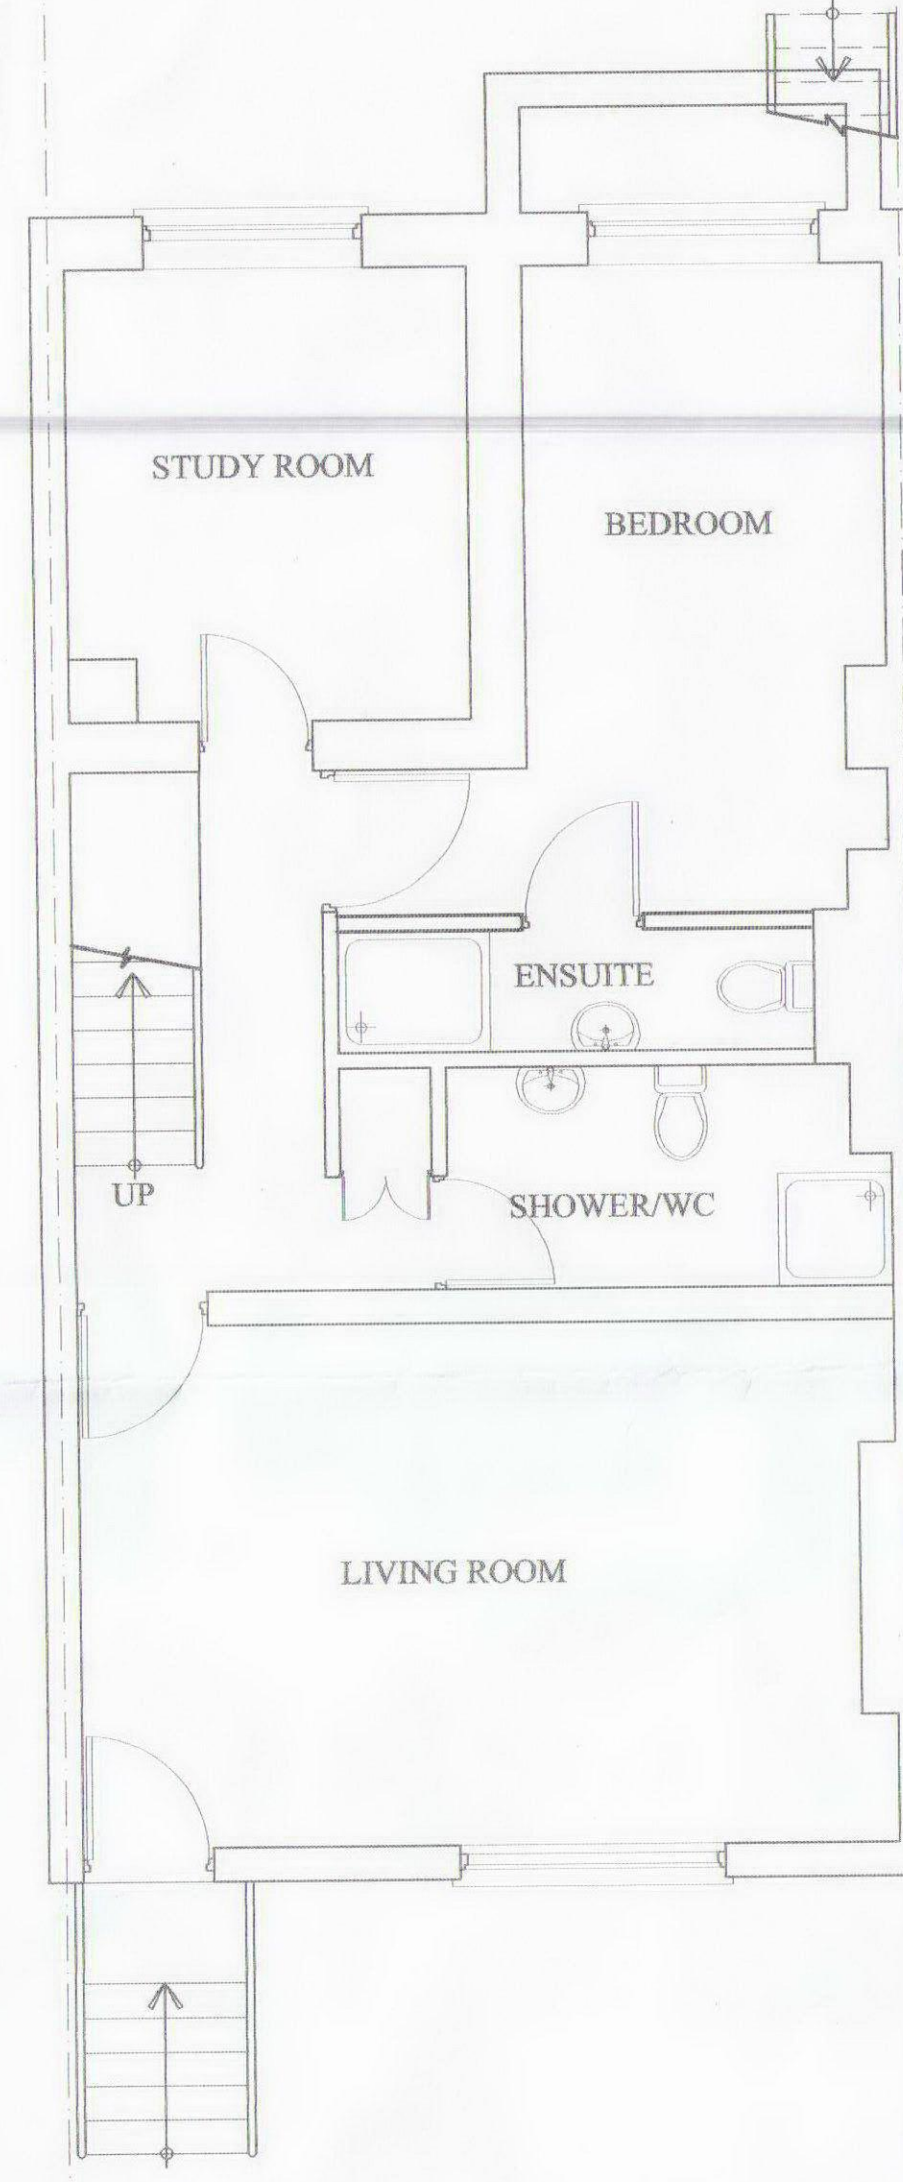

PROPOSED BASEMENT PLAN

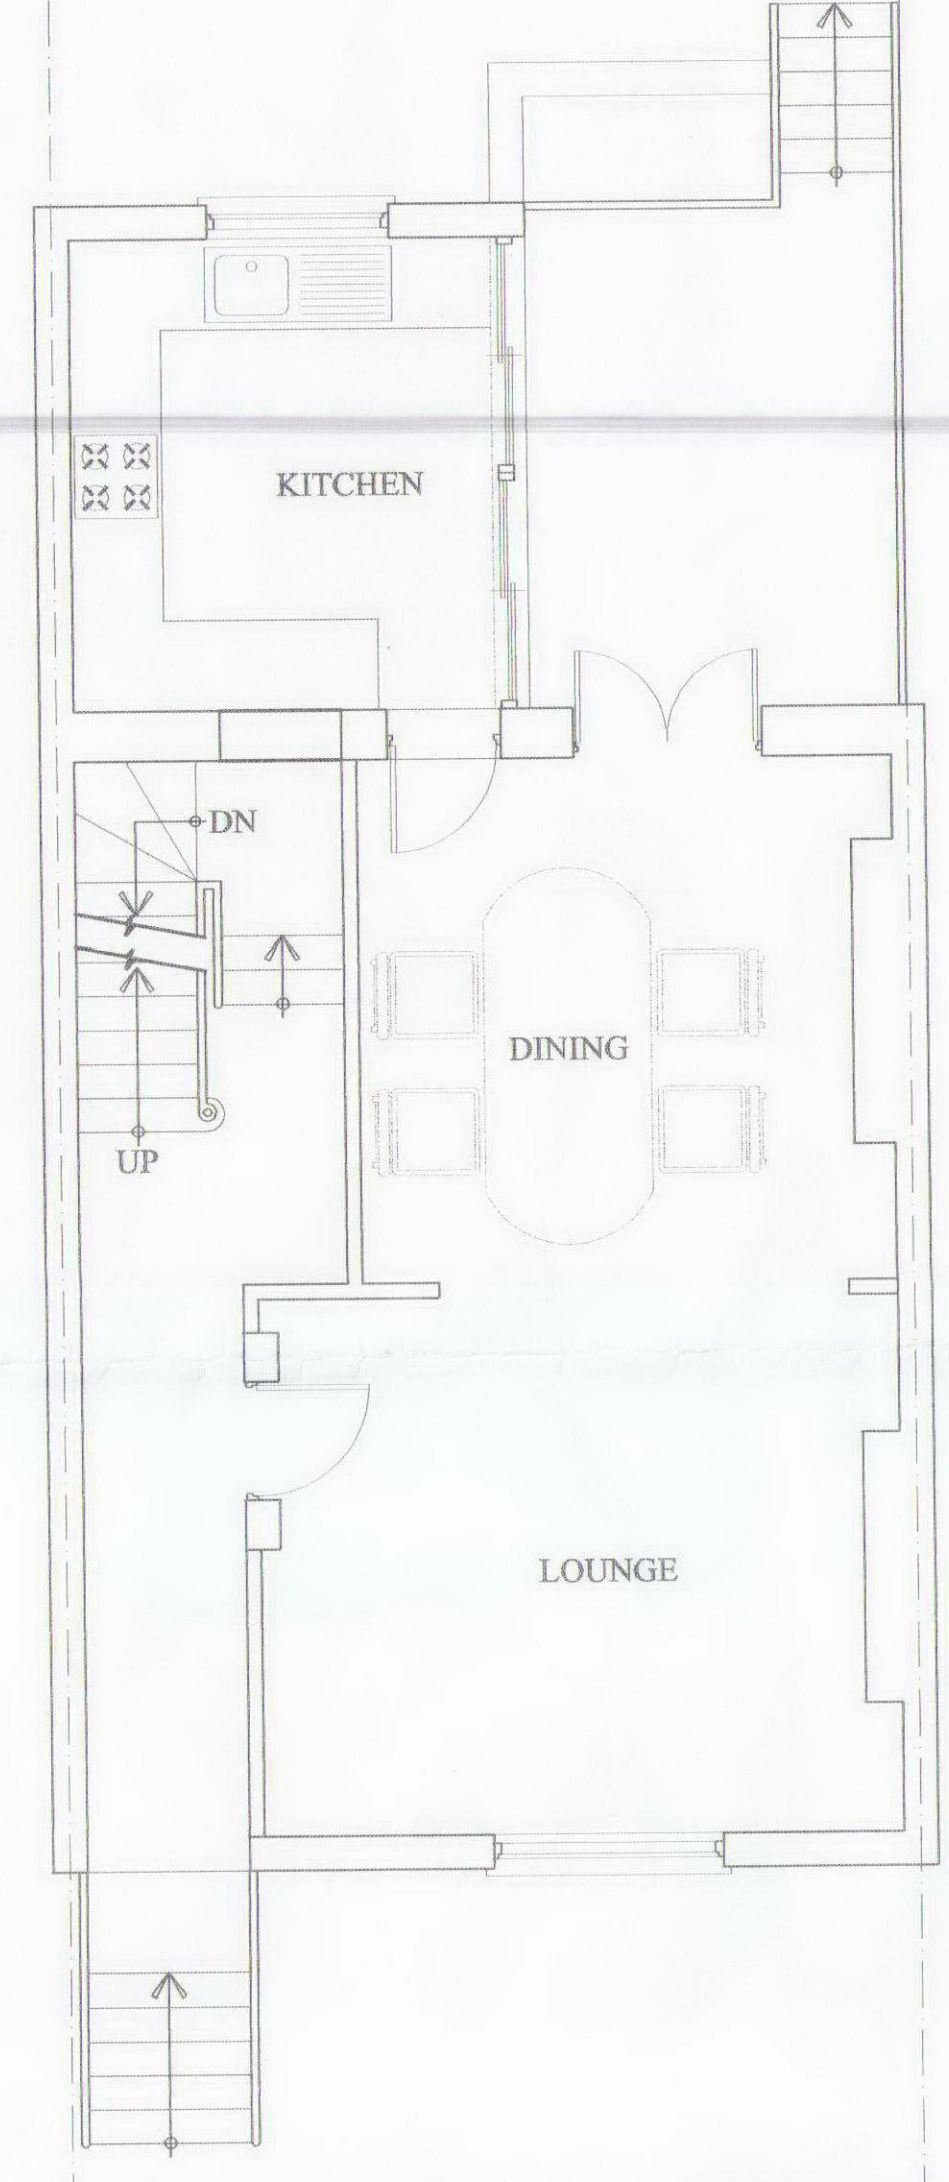

PROPOSED GROUND FLOOR PLAN


NOTES
This drawing is the copyright of SSC Project Management. It must not be copied or reproduced or used in any way without written permission from SSC Project Management.

B	DWG. AMENDED FOR PLANNING	MAY'10
A	DWG. AMENDED FOR PLANNING	JAN.'10
REV	AMENDMENT	DATE
SCALE: 1:50		DRAWN KS
DATE: OCT. 2009		CHECKED:
DRAWING. No. SSCL 7124/01		REV B

SSC Project Management
PROJECT MANAGERS • DESIGN • ARCHITECTURE • PLANNING
56, WOODFORD AVE, GANTS HILL, ILFORD, ESSEX IG2 6XF.
TEL: 0208 551 6396 FAX: 0208 551 2607

JOB:
**48, PRINCE OF WALES ROAD,
LONDON, NW5 3LN**

TITLE:
**PROPOSED INTERNAL
ALTERATION**

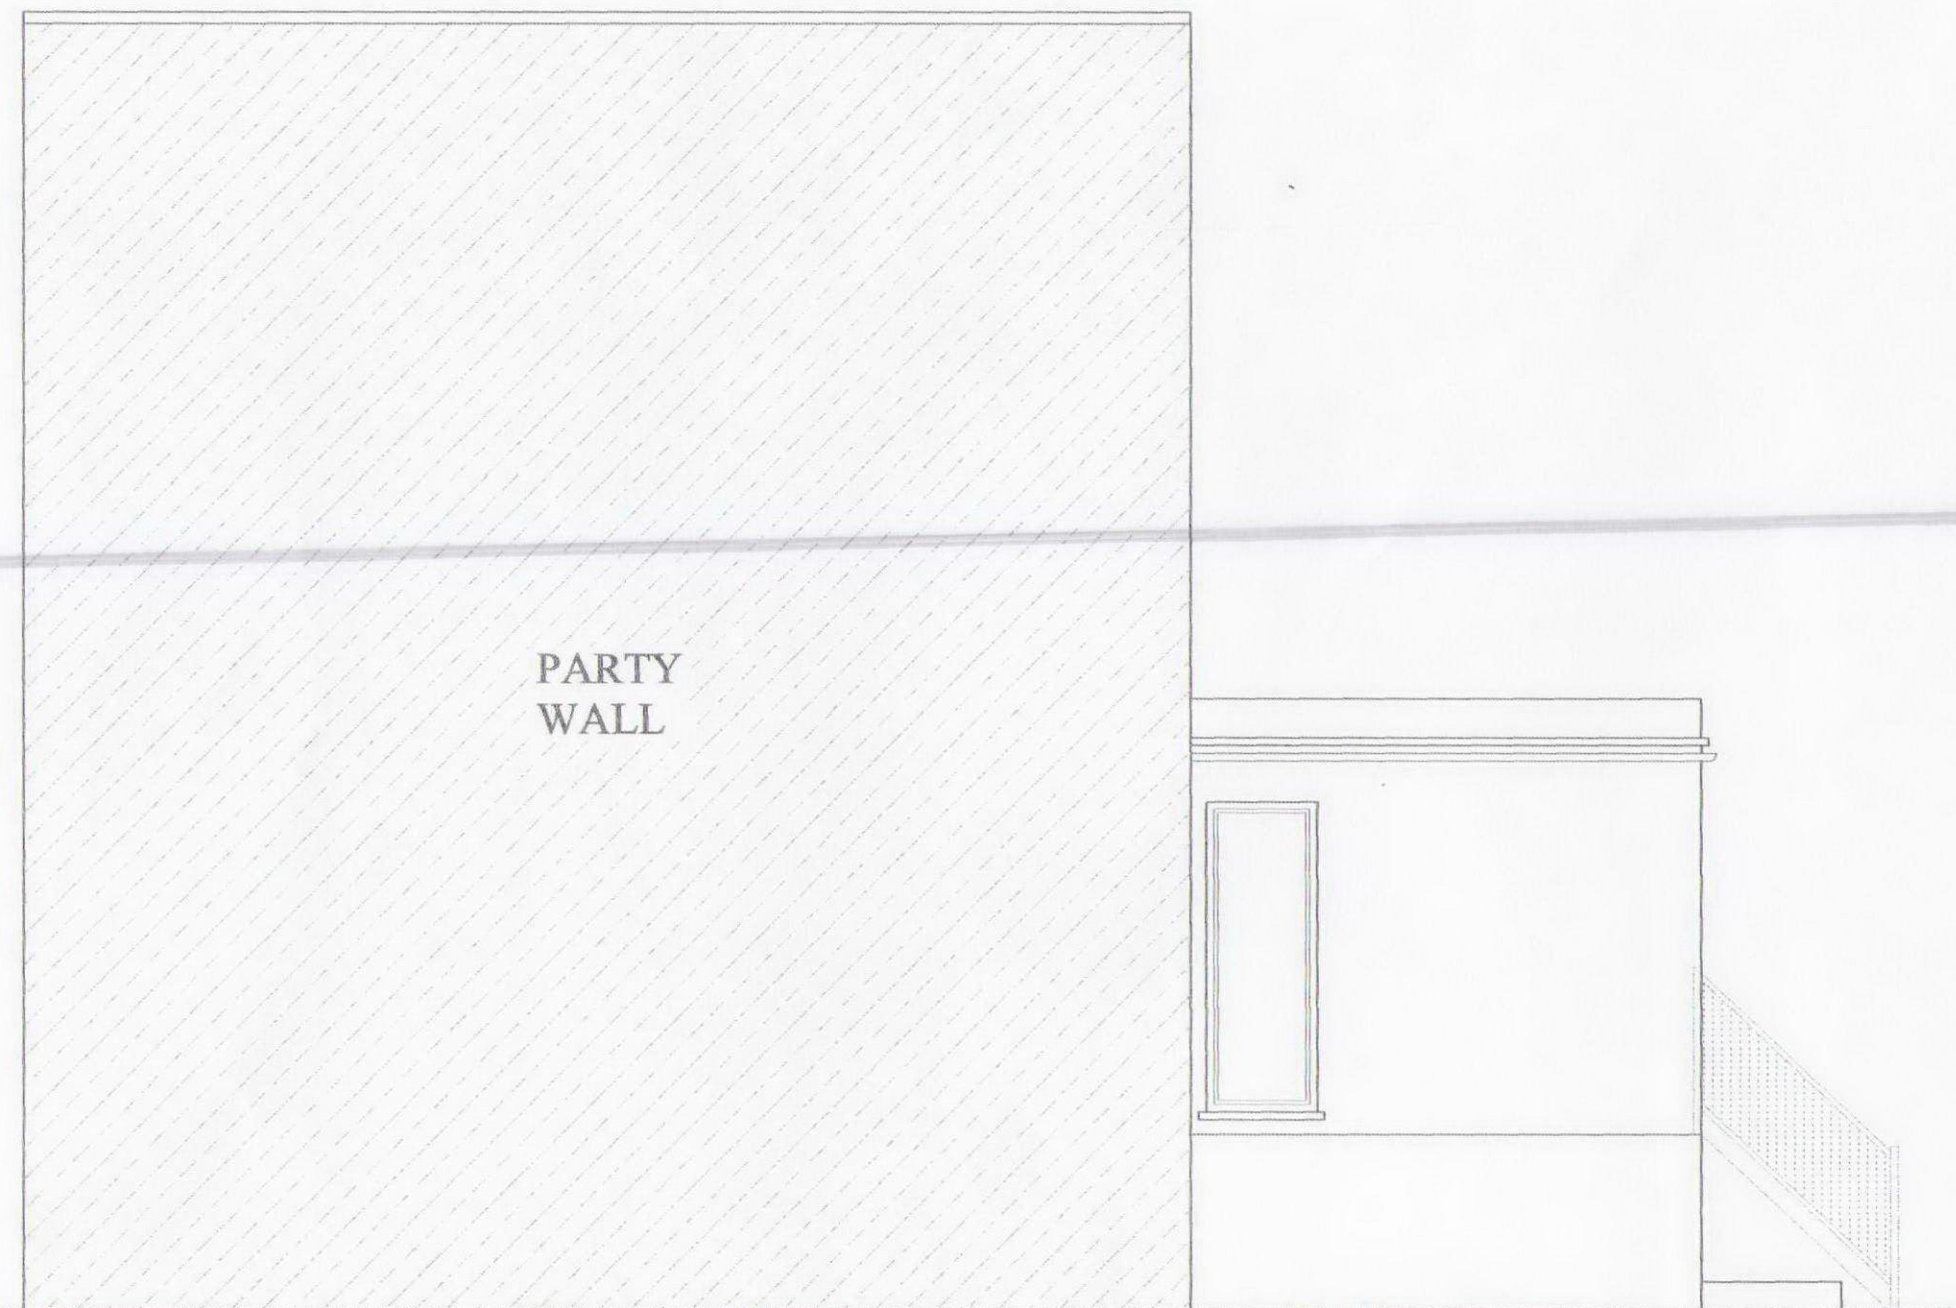

EXISTING SIDE ELEVATION



PROPOSED SIDE ELEVATION



EXISTING REAR ELEVATION



PROPOSED REAR ELEVATION (No change)

NOTES

This drawing is the copyright of SSC Project Management. It must not be copied or reproduced or used in any way without written permission from SSC Project Management.

B	DWG. AMENDED FOR PLANNING	MAY'10
A	DWG. AMENDED FOR PLANNING	JAN.'10
REV	AMENDMENT	DATE

SSC Project Management

PROJECT MANAGERS • DESIGN • ARCHITECTURE • PLANNING

58, WOODFORD AVE, GANTS HILL, ILFORD, ESSEX IG2 6XF.
TEL: 0208 551 6396 FAX: 0208 551 2607

JOB:

48, PRINCE OF WALES ROAD,
LONDON, NW5 3LN

TITLE:

PROPOSED INTERNAL
ALTERATIONS

SCALE: 1:50	DRAWN KS
DATE: OCT. 2009	CHECKED:

DRAWING. No. SSCL 7124/02	REV B
---------------------------	-------