


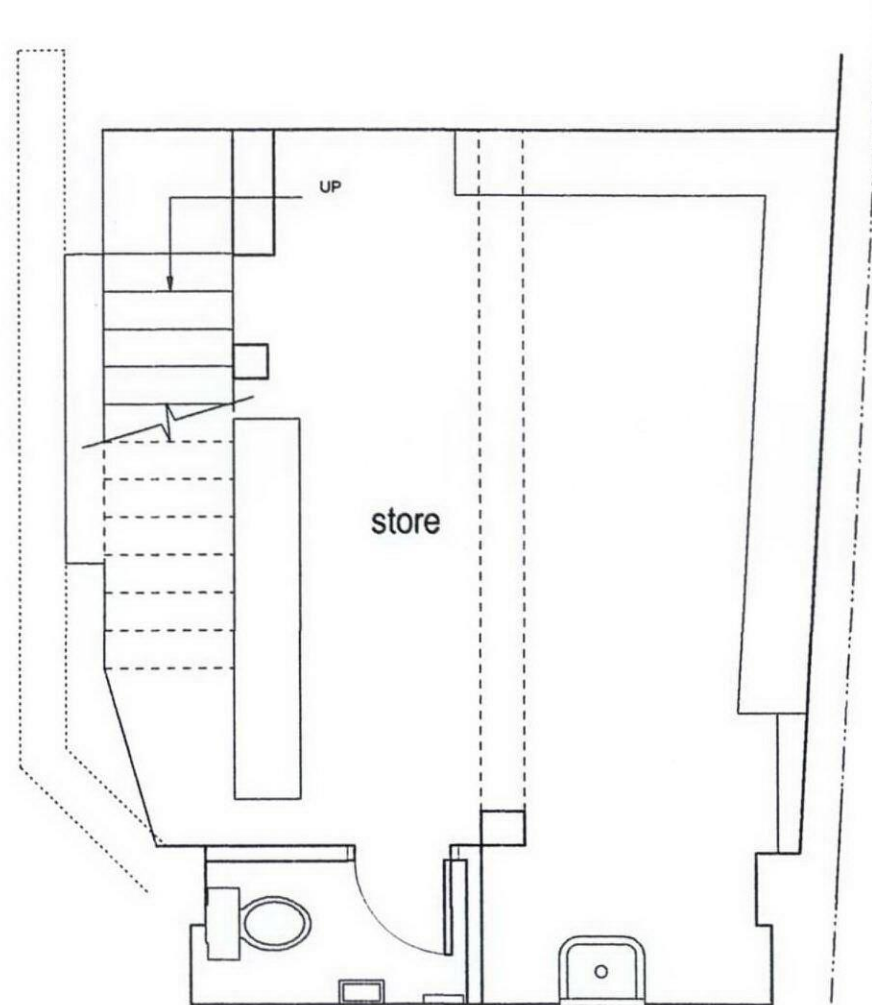

BASEMENT



GROUND FLOOR PLAN and Site boundary



Feb 2006 Information added following meeting with the Bldg. Inspector

REVISION

EXISTING

GOLDSMITH KALE PARTNERSHIP
Chartered Architects
8 Stratford Road, Kensington
LONDON W8 6QD

183 DRURY LANE
LONDON WC2

existing shop layout
false ceiling height = 2260

Scale 1:50
Date December 2005

DRG. No. 2511/ 50 A