




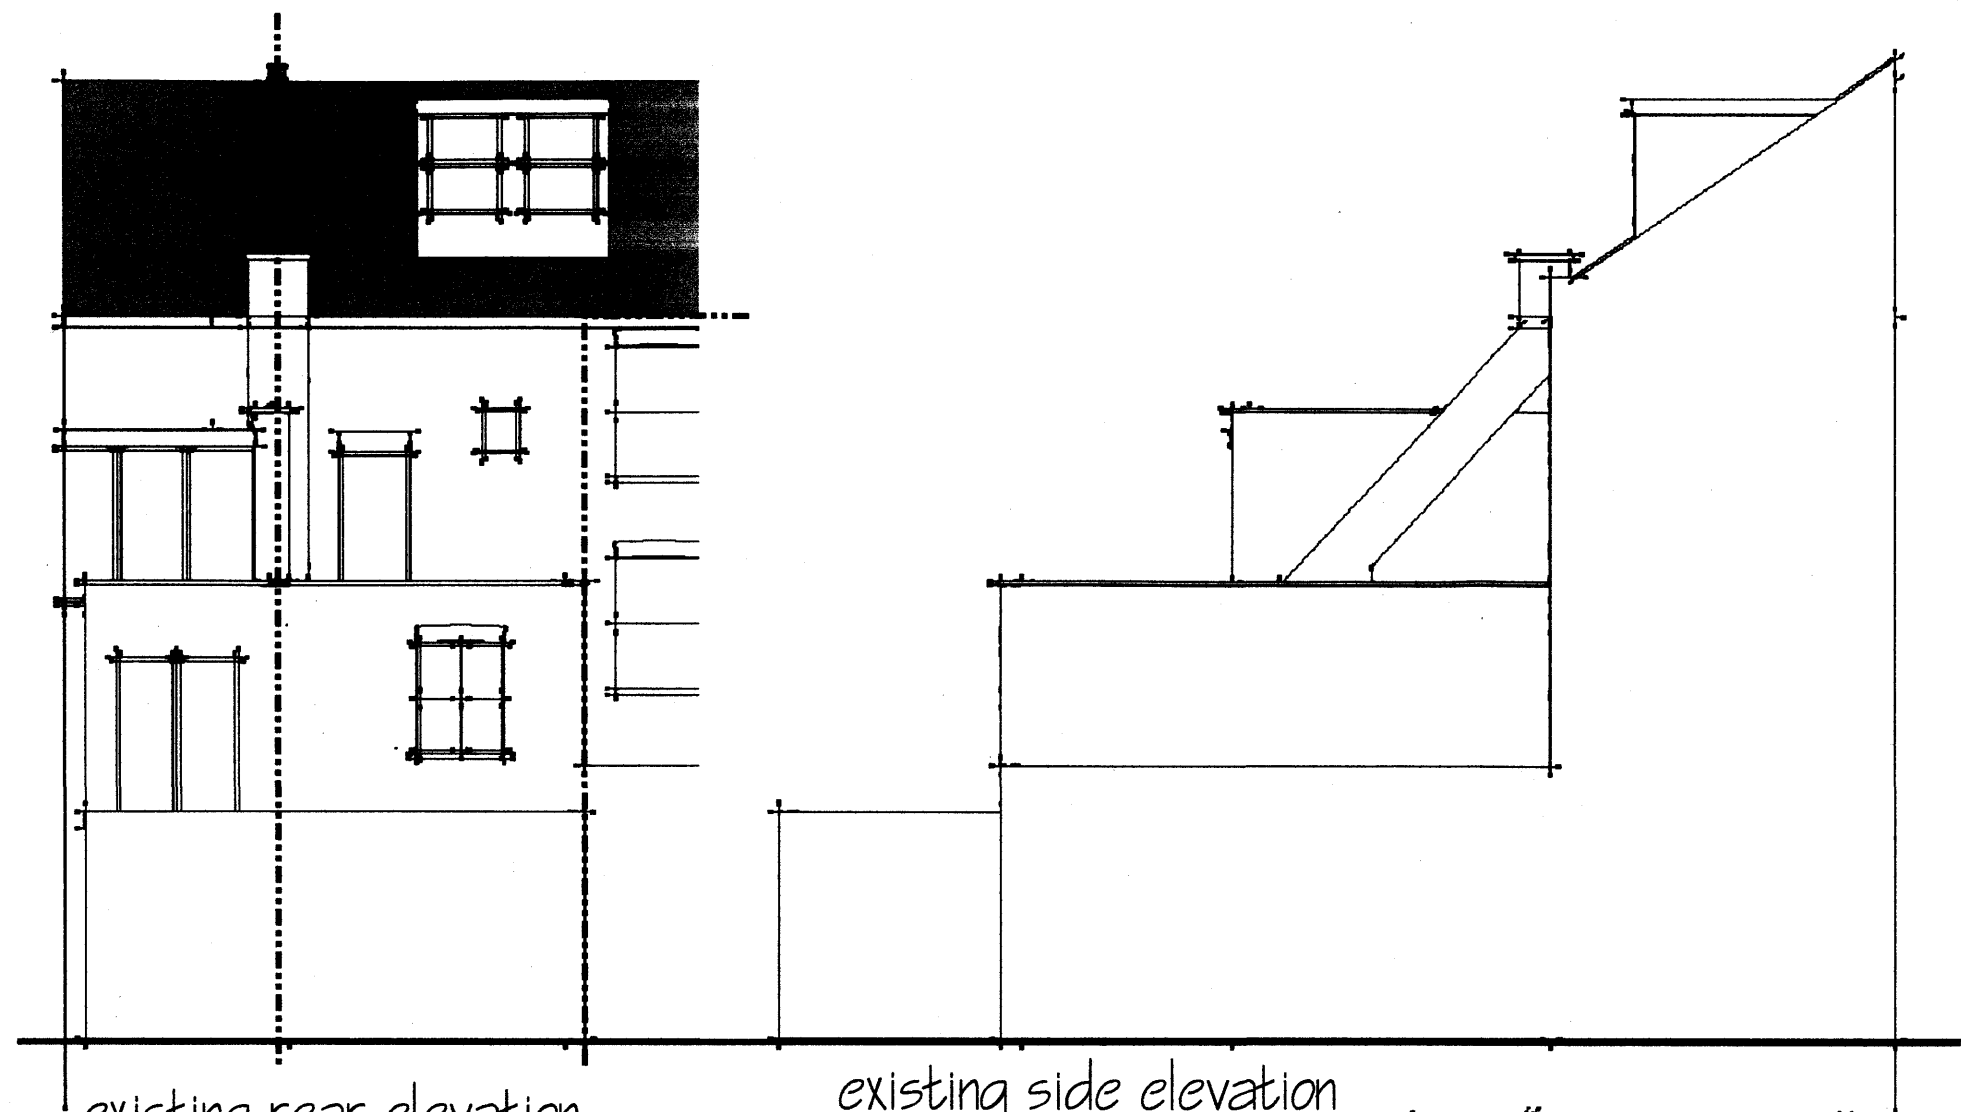


existing rear elevation


existing side elevation

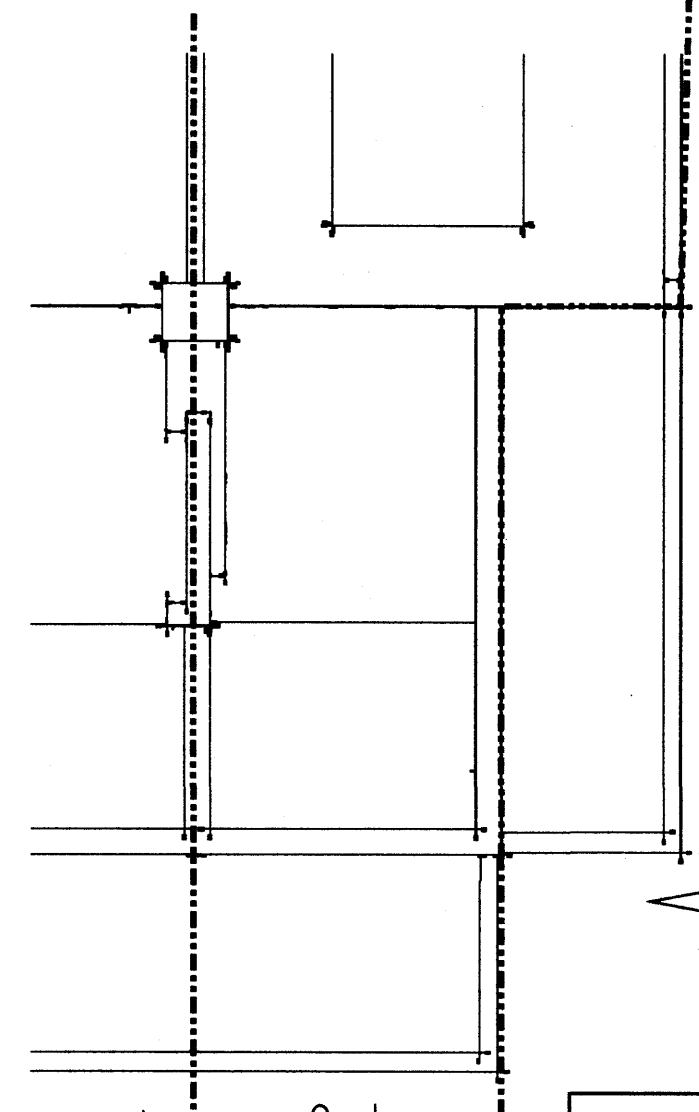

existing roof plan

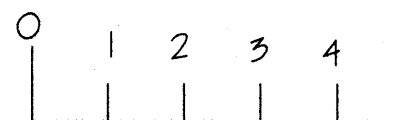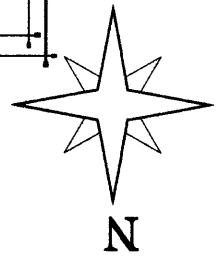

scale bar

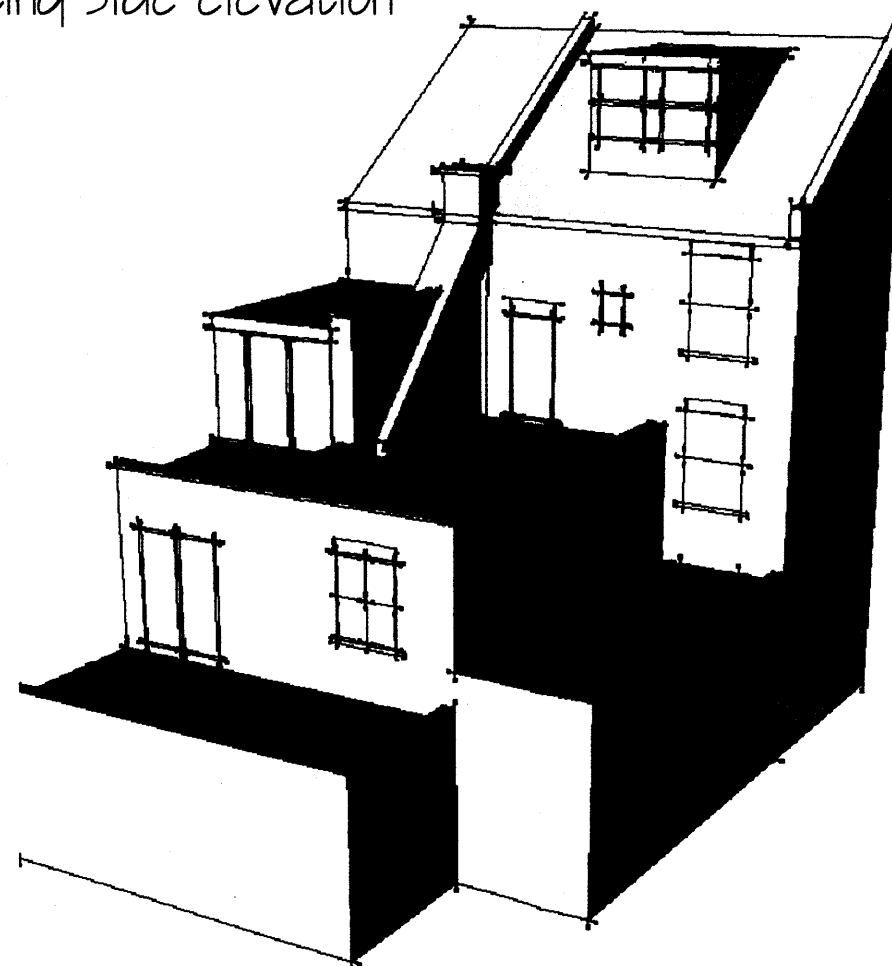

existing perspective
view

ATK Designs
16 School Lane
Offley
Nr Hitchin
Herts
SG5 3AZ
tel 07595293528
email atkdesigns@tiscali.co.uk

client
Mrs S Grant
66 Savernake Road
Camden NW3 2JR

project
second floor rear extension
over existing roof terrace

Existing Elevations

drawing no atk/10/SG/tp-1	
date June 2010	
scale 1:100	

A3