

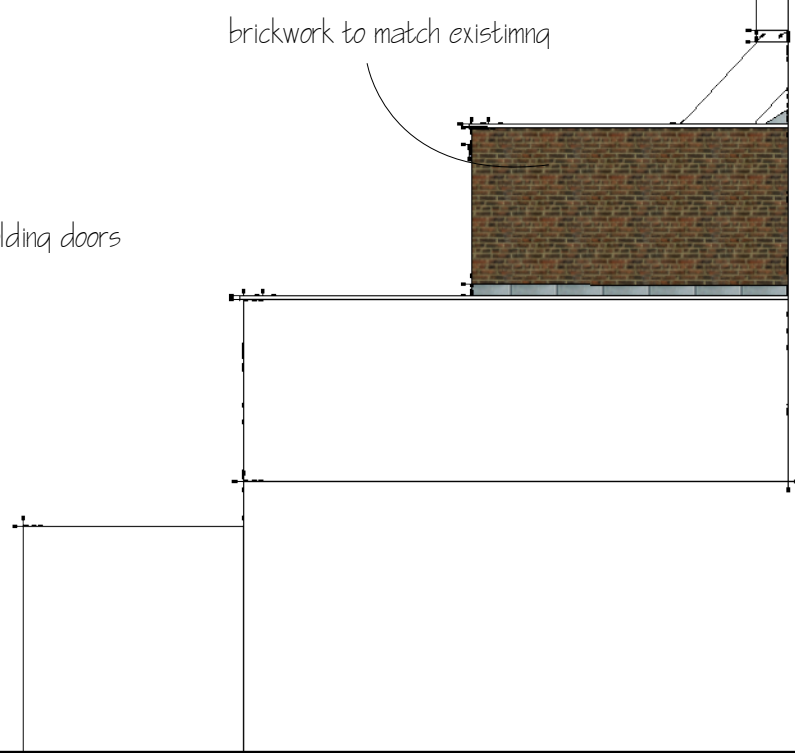




proposed rear elevation

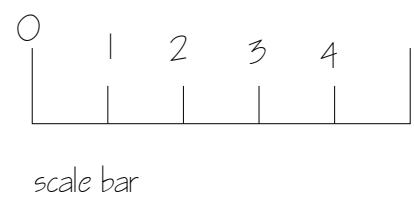


proposed side elevation

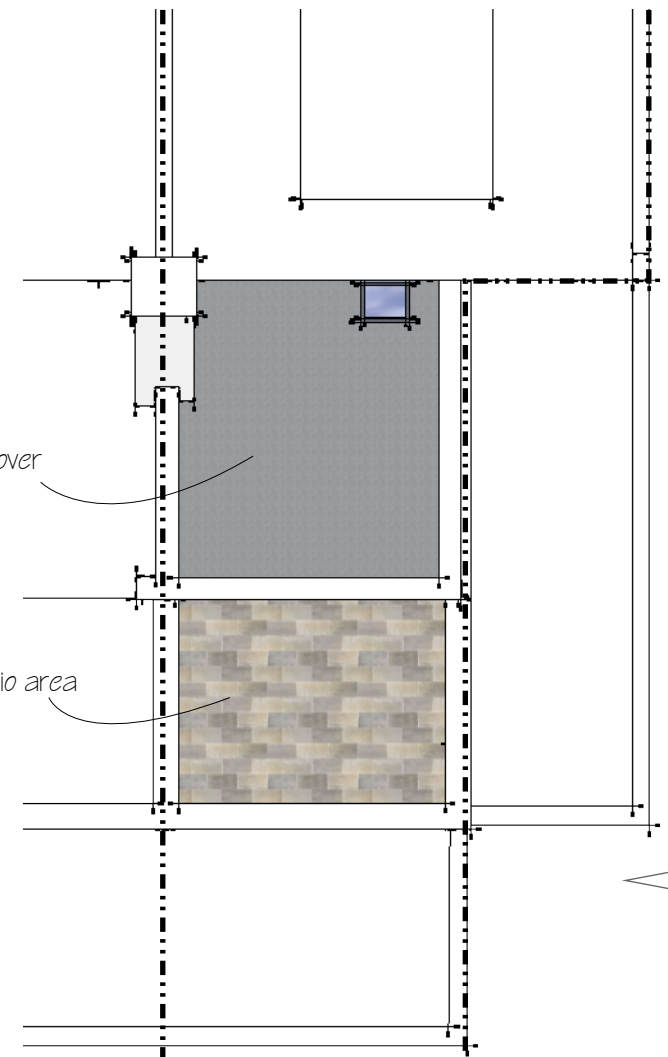

proposed roof plan

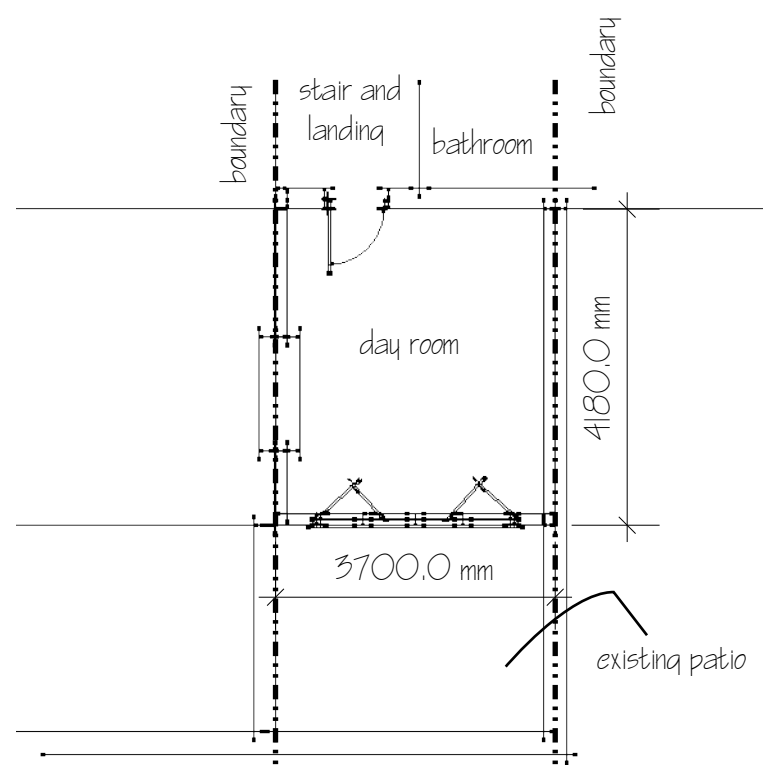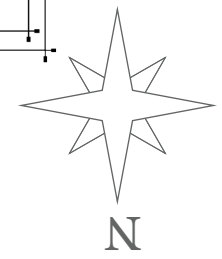

proposed floor Plan

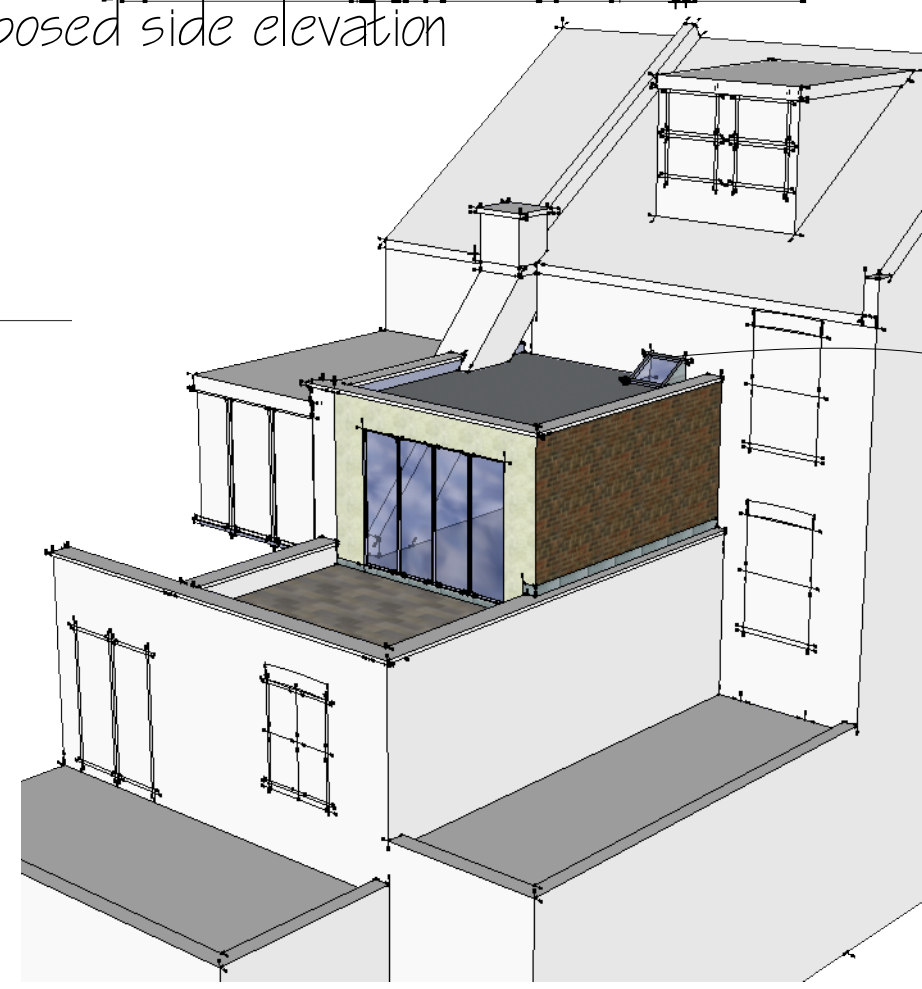

proposed perspective view




**ATK Designs**  
 16 School Lane  
 Offley  
 Nr Hitchin  
 Herts  
 SG5 3AZ  
 tel 07595293528  
 email atkdesigns@tiscali.co.uk

**client**  
 Mrs S Grant  
 66 Savernake Road  
 Camden NW3 2JR

**project**  
 second floor rear extension  
 over existing roof terrace  
 Proposed Elevations

drawing no	atk/10/SG/tp-2
date	june 2010
scale	1:100

**A3**

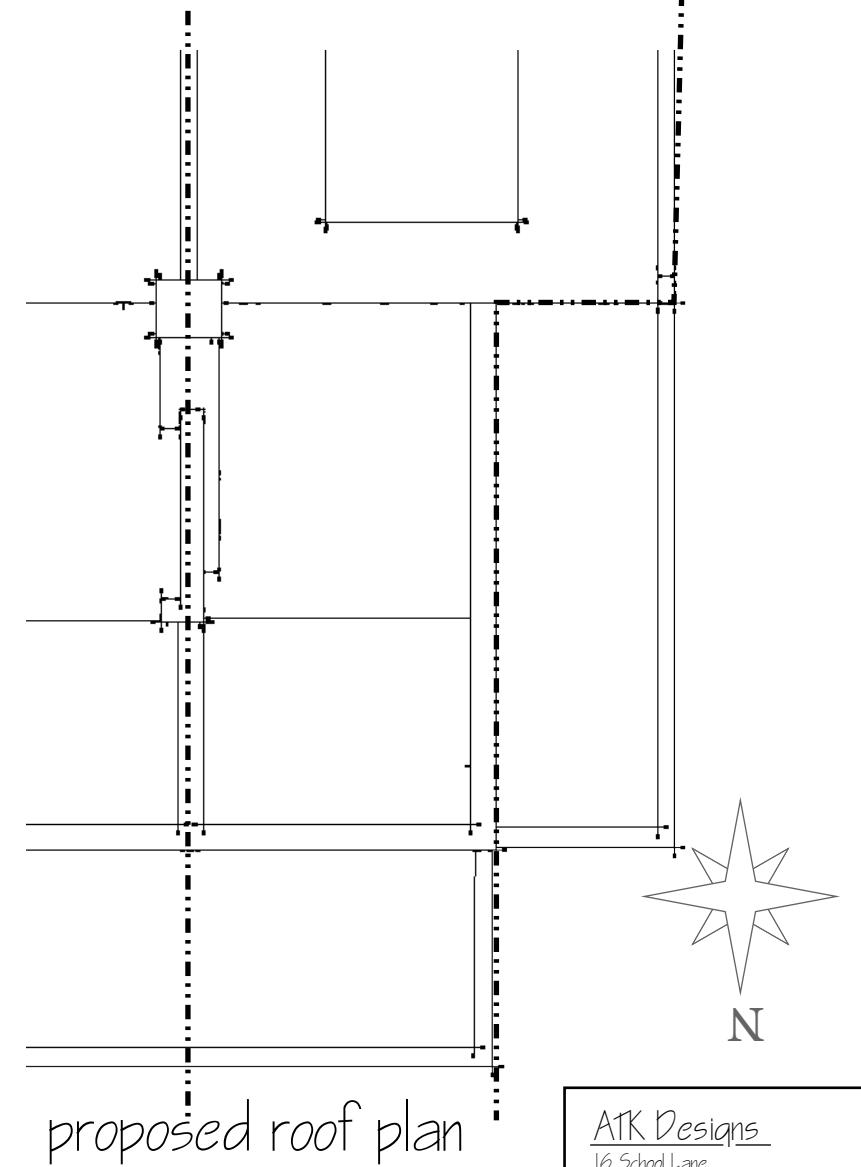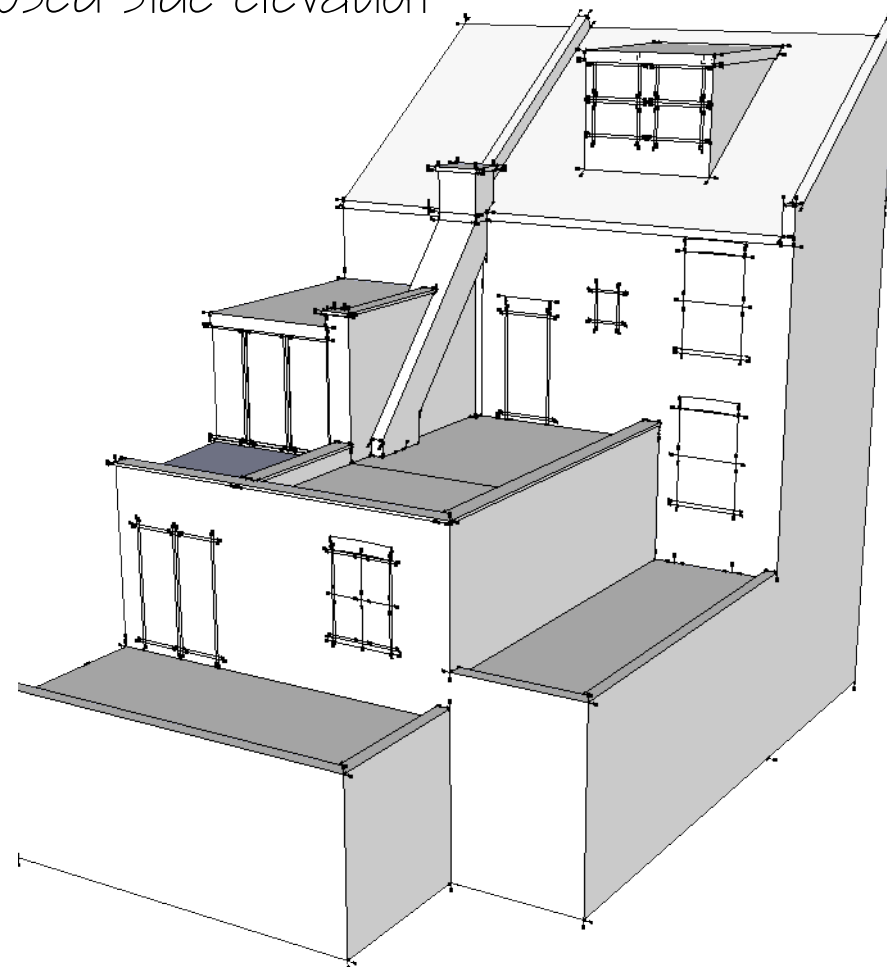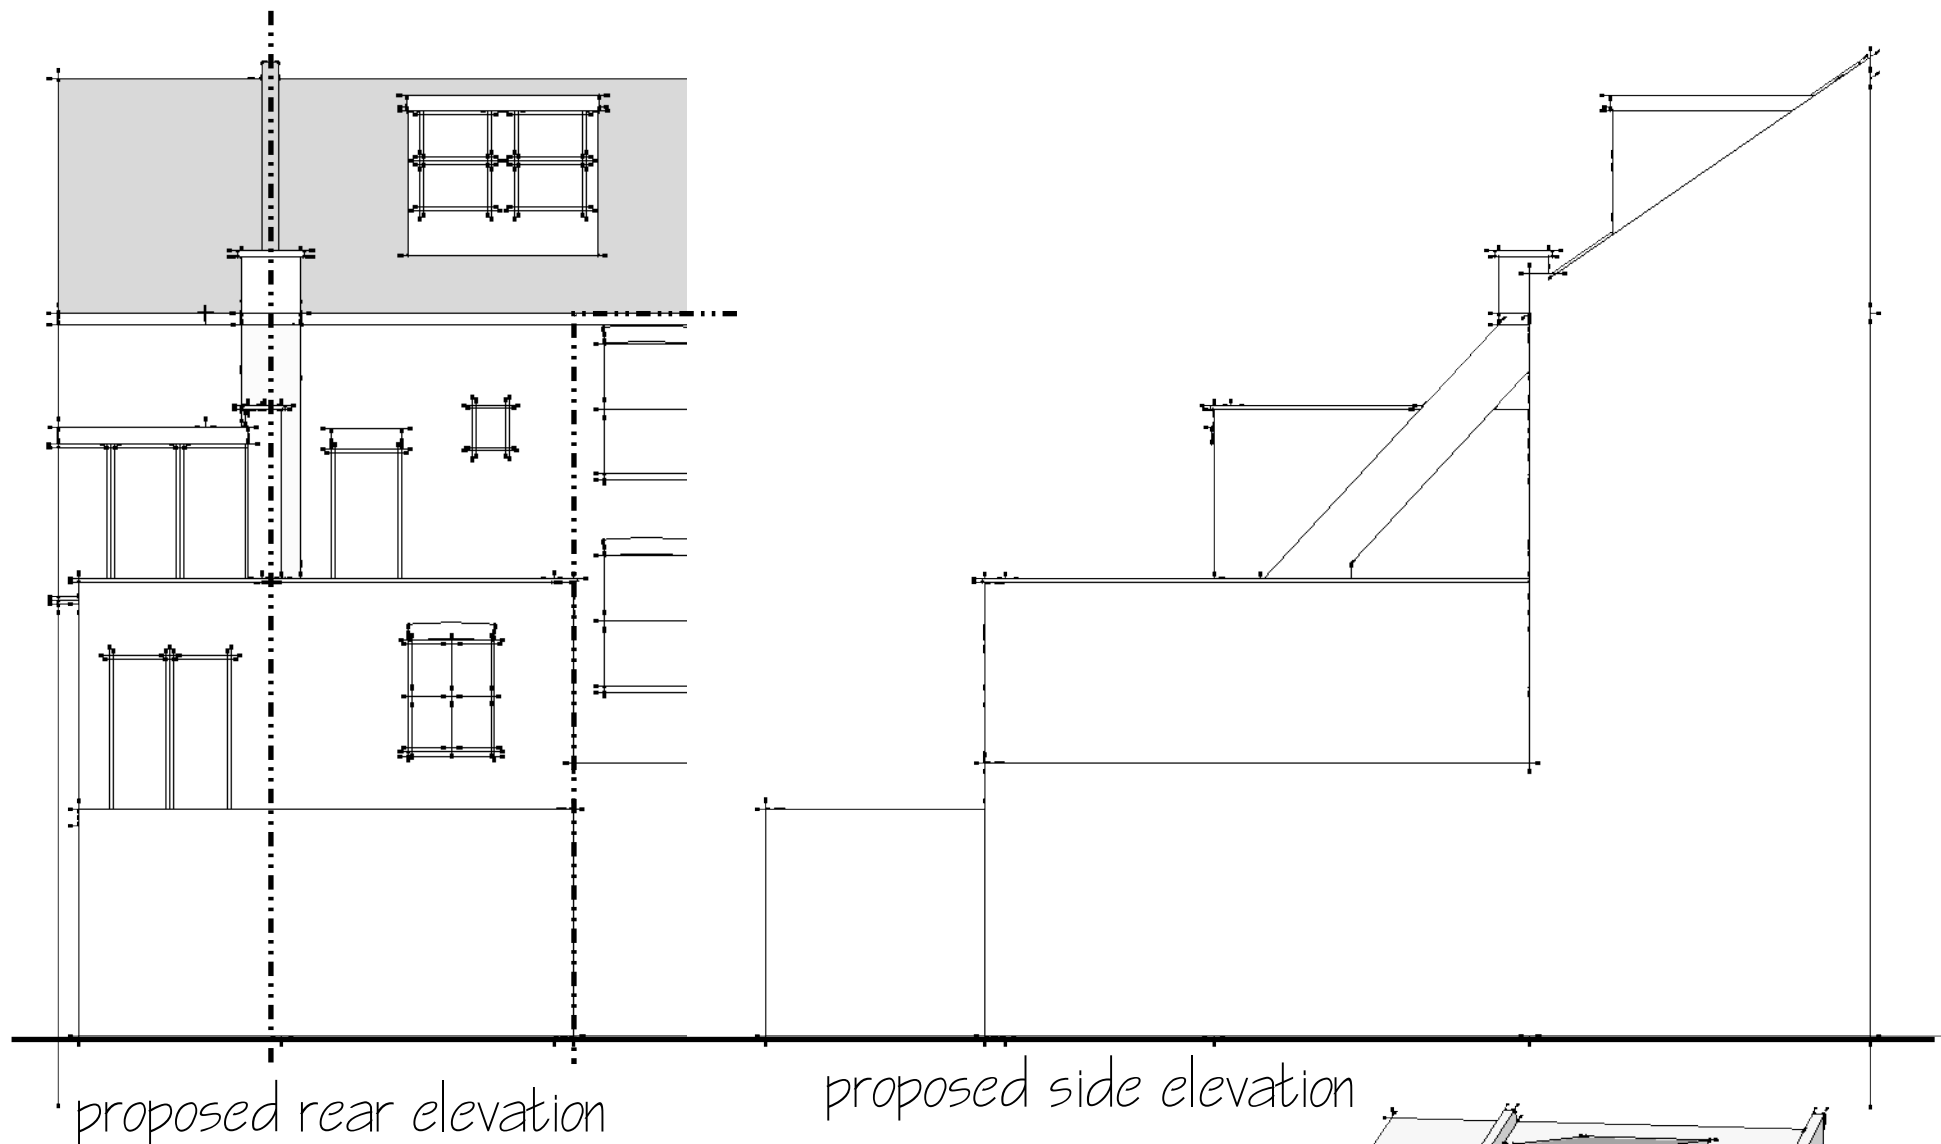

**ATK Designs**  
 16 School Lane  
 Offley  
 Nr Hitchin  
 Herts  
 SG5 3AZ  
 tel 07595293528  
 email atkdesigns@tiscali.co.uk

**client**  
 Mrs S Grant  
 66 Savernake Road  
 Camden NW3 2JR

**project**  
 second floor rear extension  
 over existing roof terrace  
 Existing Elevations

<b>drawing no</b> atk/10/SG/tp-1	
<b>date</b> june 2010	
<b>scale</b> 1:100	

**A3**