


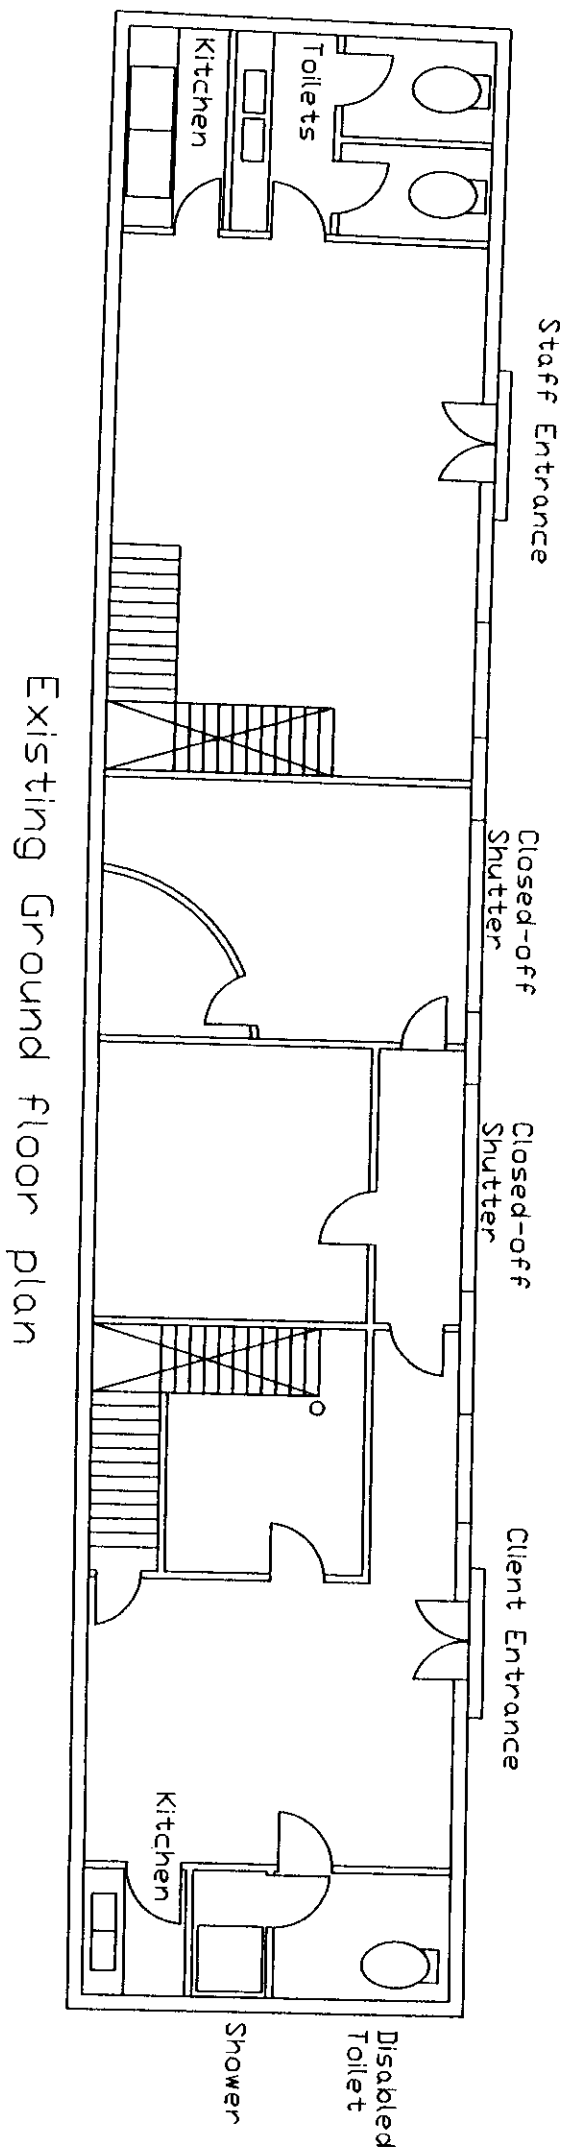


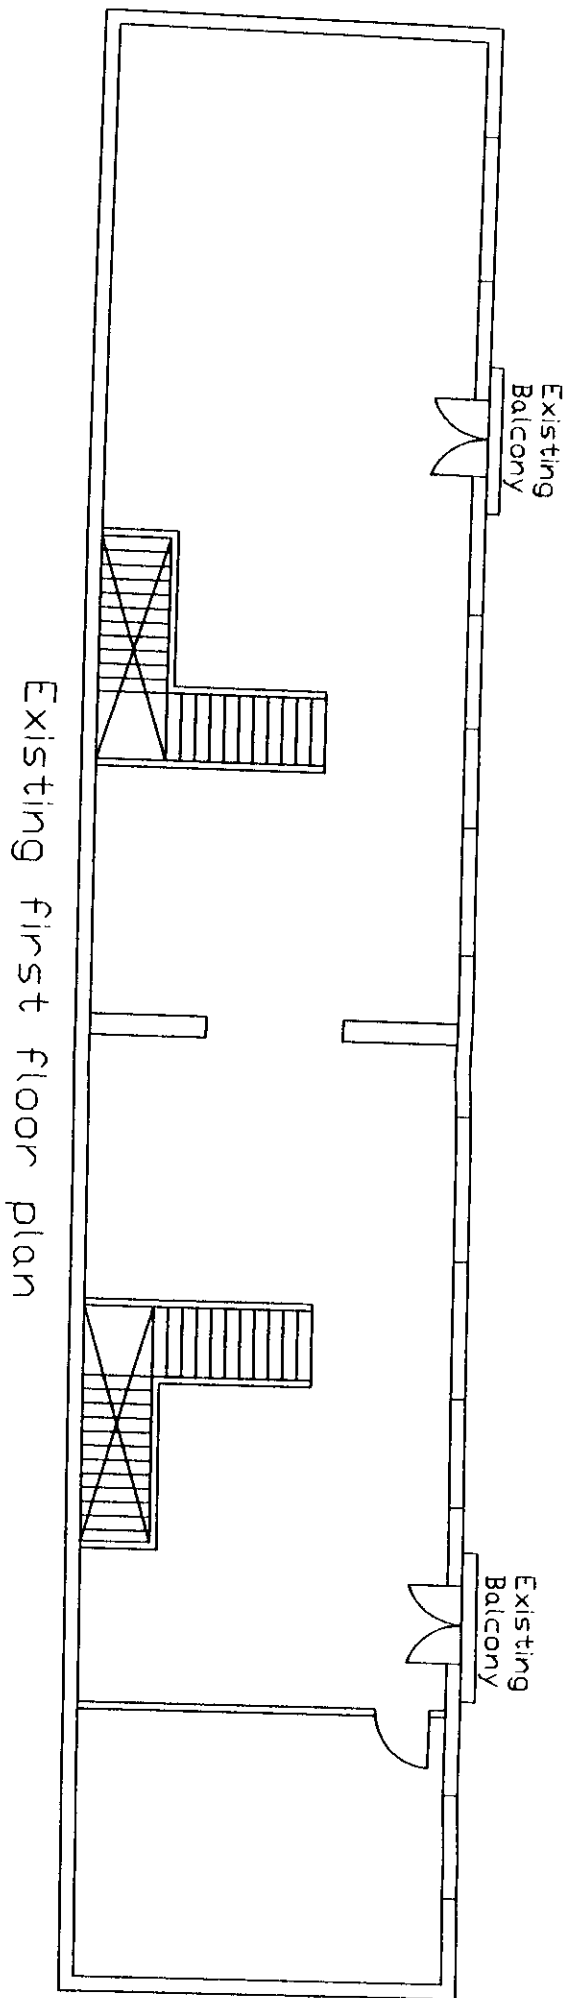

Itemref	Quantity	Title/Name, designation, material, dimension etc			Article No./Reference	
Designed by AR		Checked by LS	Approved by - date	File name Cam/LS01	Date 05/05/10	Scale 1:100
				Edition 1		
				Sheet 1/1		

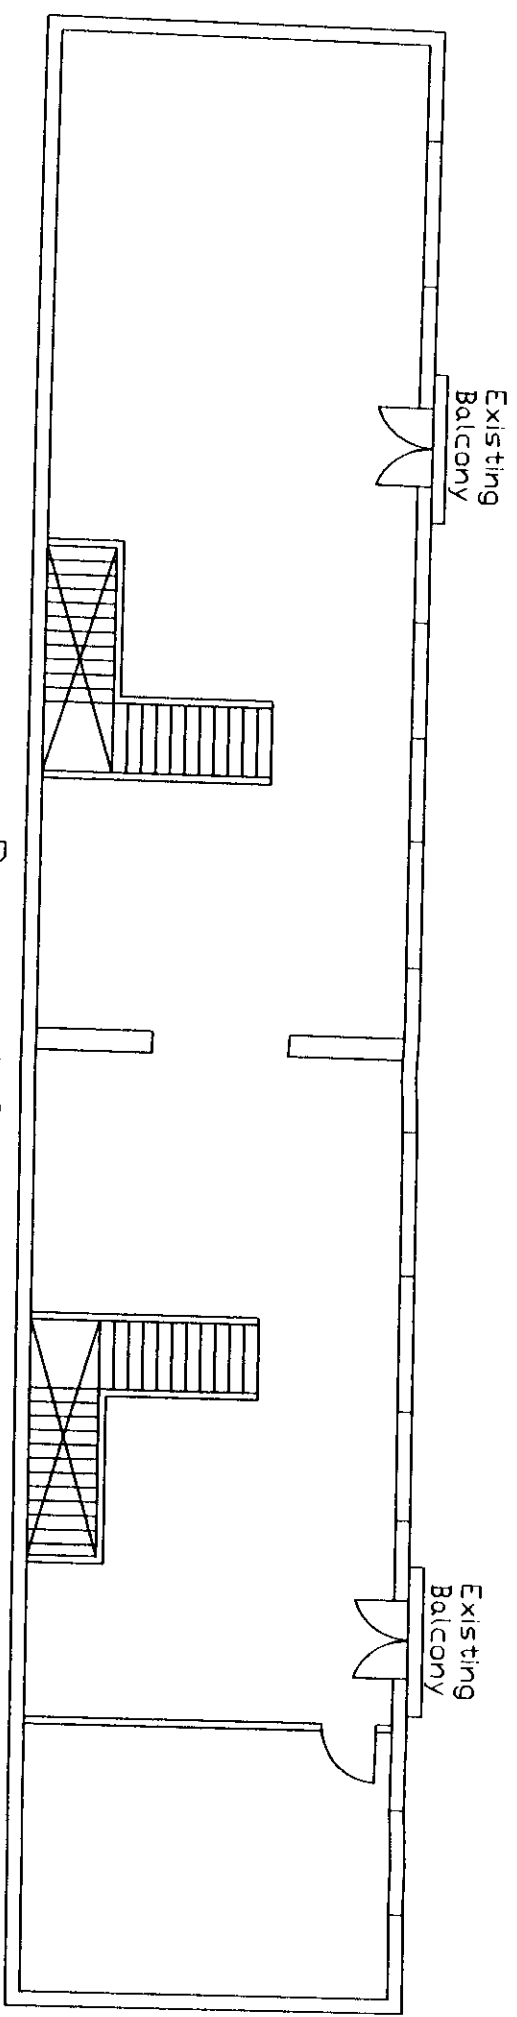

Proposed first floor plan

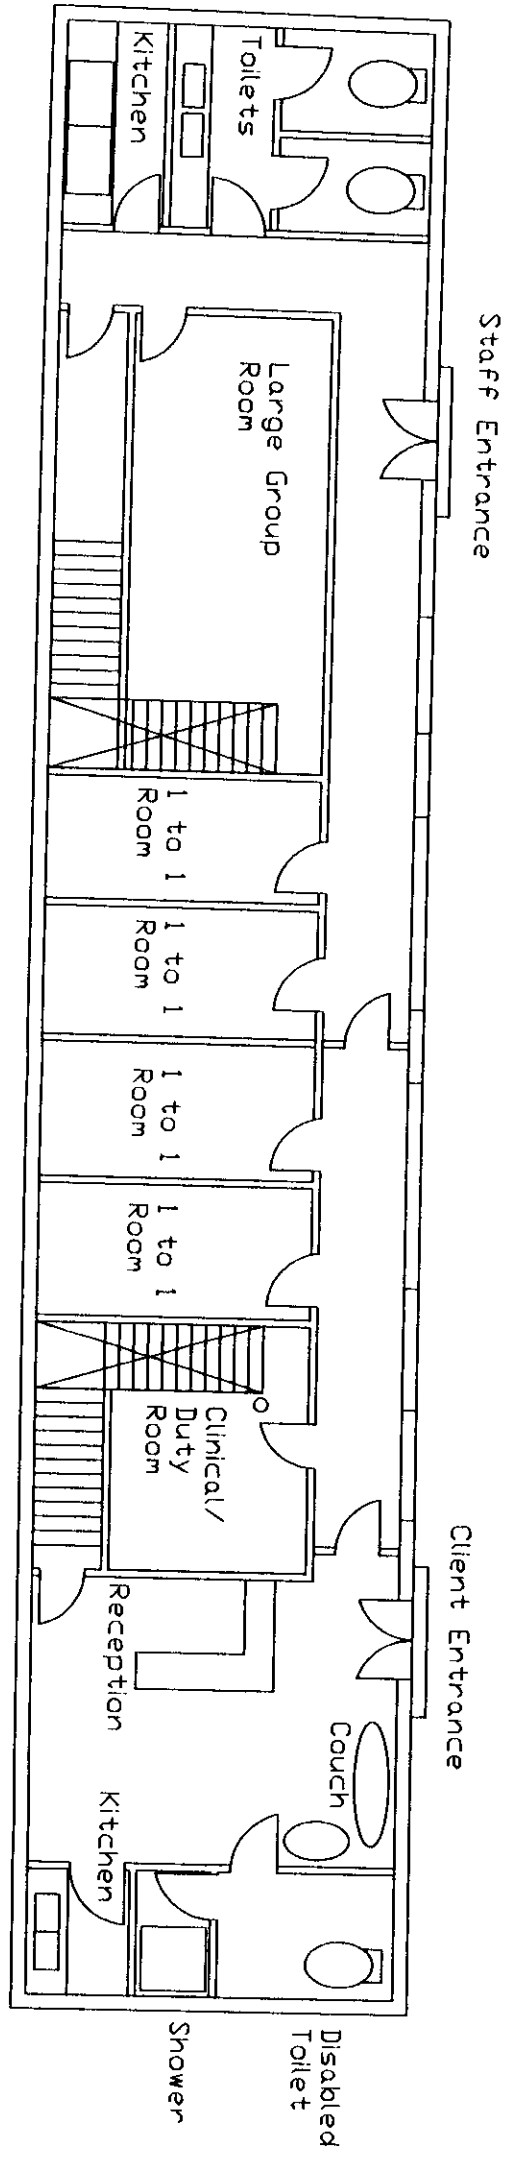

Proposed Ground floor plan

Itemref	Quantity	Title/Name, designation, material, dimension etc			Article No /Reference	
Designed by	Checked by	Approved by - date	File name	Date	Scale	
AR			Cam/LS01	04/05/10	1:100	
			Edition		Sheet	
			1		1/1	