



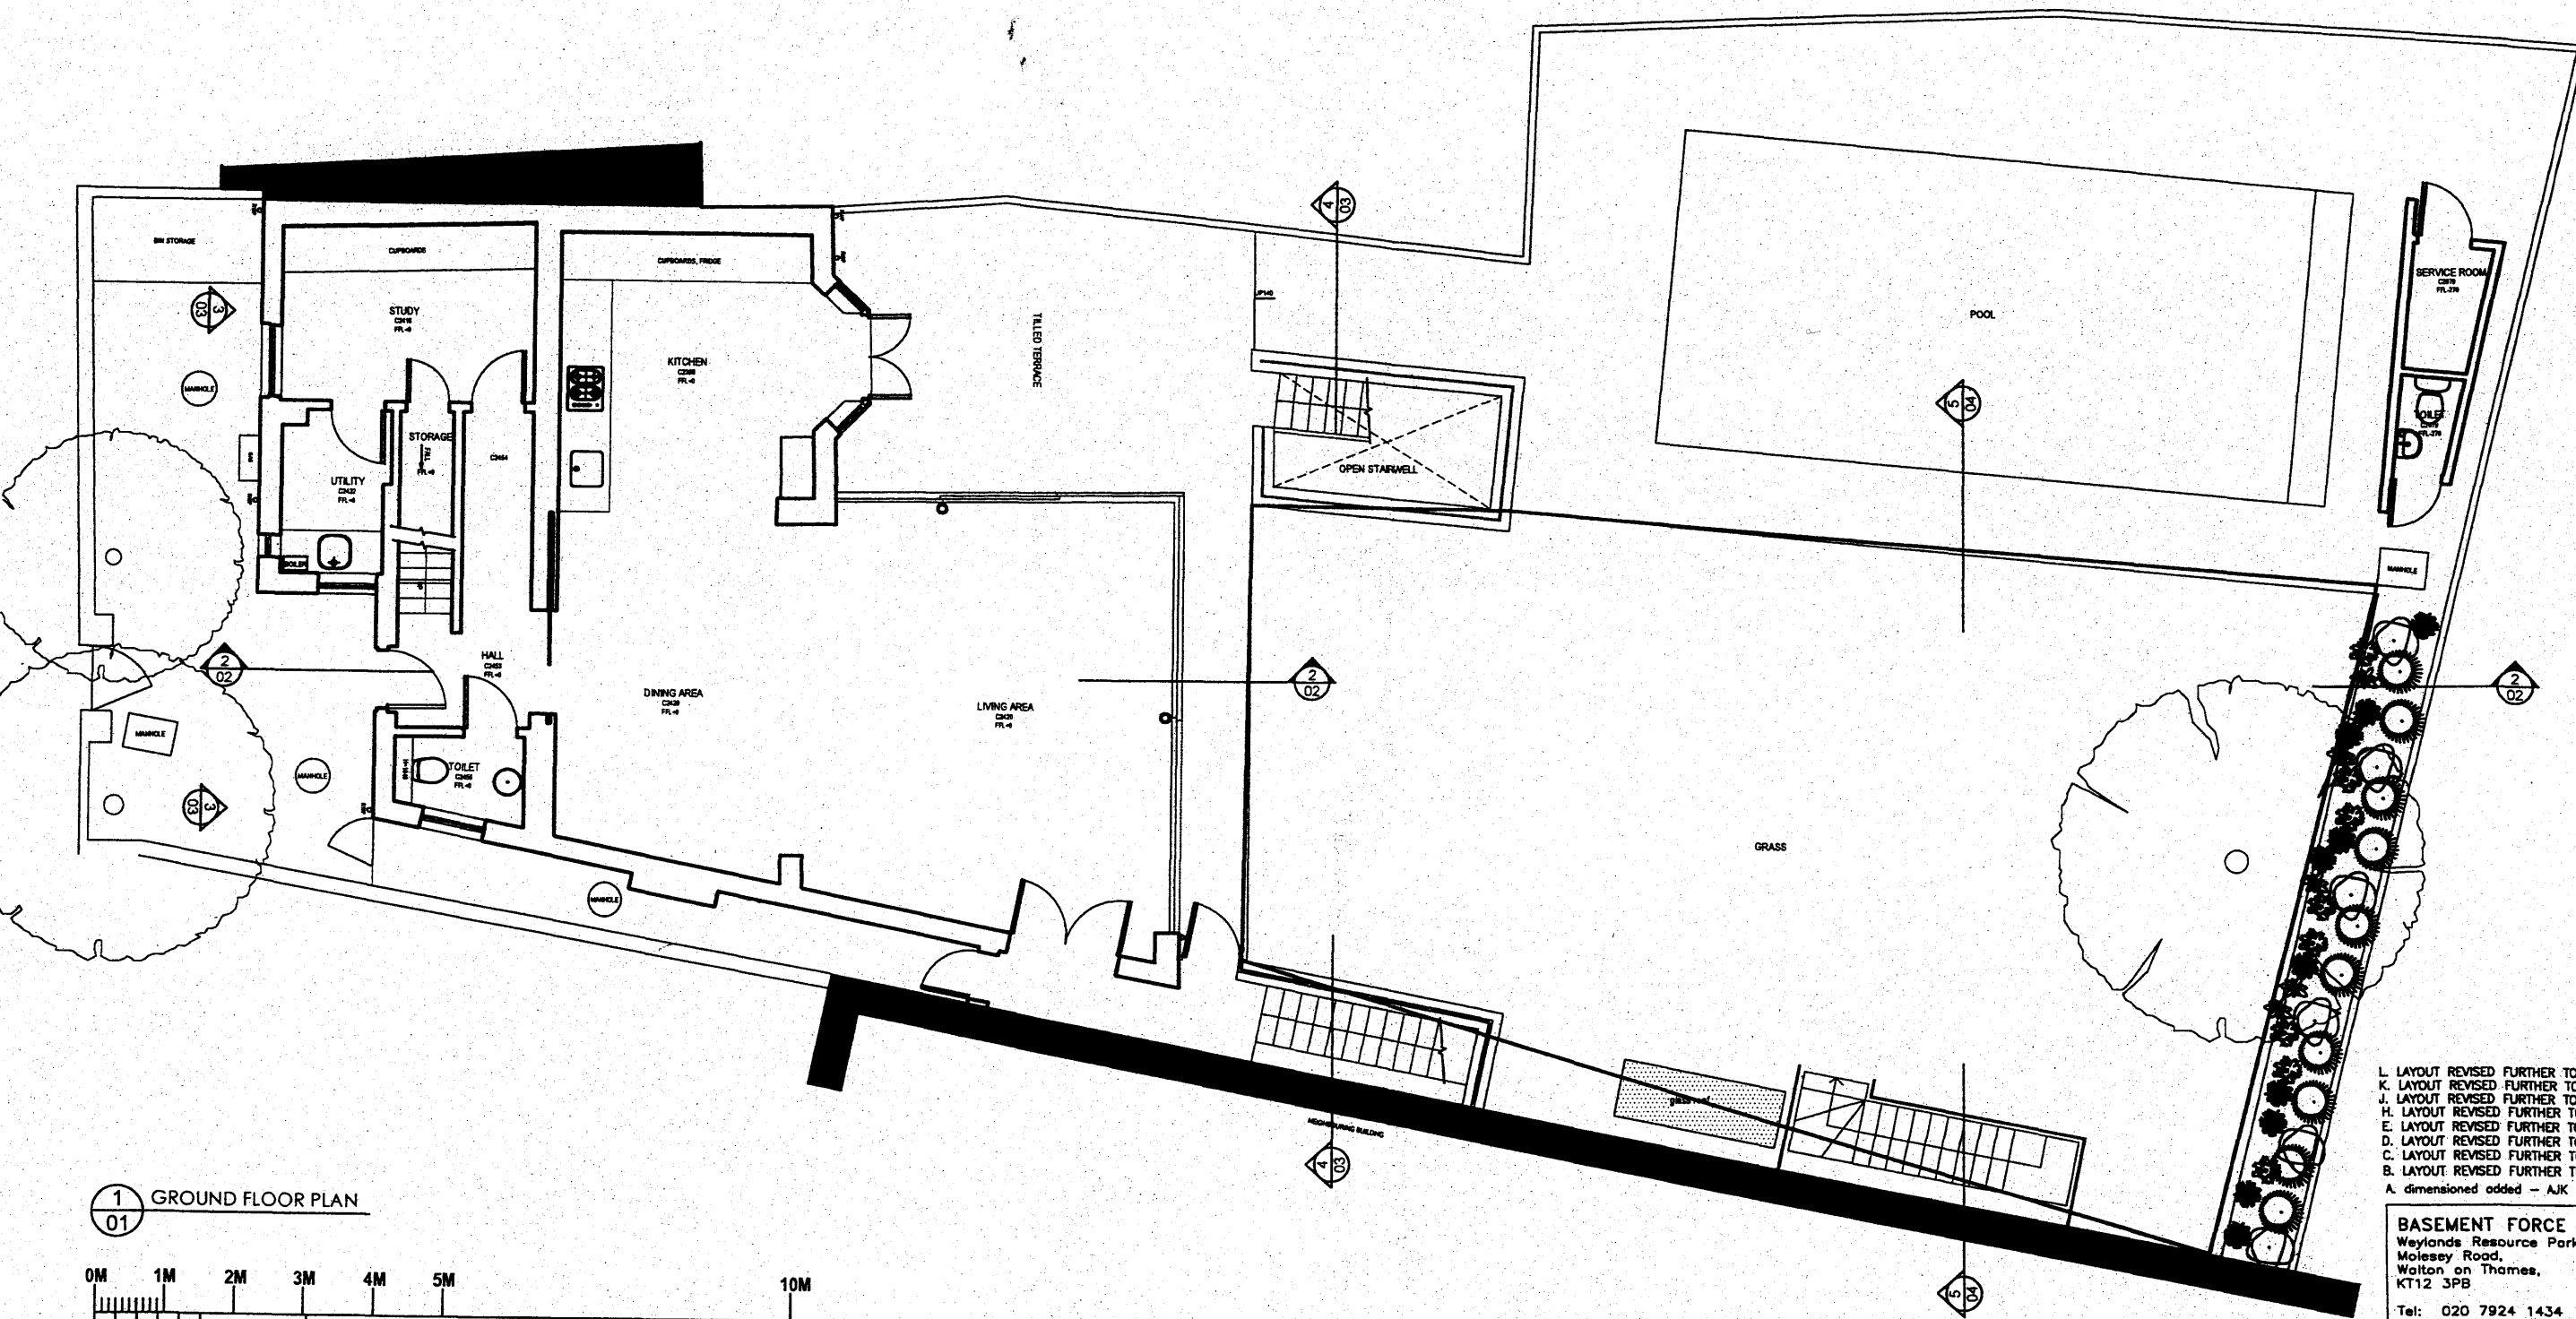

1 GROUND FLOOR PLAN
01

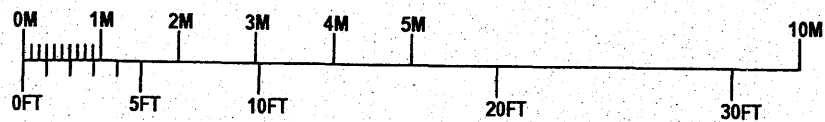

L. LAYOUT REVISED FURTHER TO CLIENT COMMENTS 29.07.2010
K. LAYOUT REVISED FURTHER TO CLIENT COMMENTS 25.07.2010
J. LAYOUT REVISED FURTHER TO CLIENT COMMENTS 16.07.2010
H. LAYOUT REVISED FURTHER TO CLIENT COMMENTS 14.07.2010
E. LAYOUT REVISED FURTHER TO CLIENT COMMENTS 09.07.2010
D. LAYOUT REVISED FURTHER TO CLIENT COMMENTS 04.07.2010
C. LAYOUT REVISED FURTHER TO CLIENT COMMENTS 28.03.2010
B. LAYOUT REVISED FURTHER TO CLIENT COMMENTS 09.03.2010
A. dimensioned added - AJK - 09.02.2010

BASEMENT FORCE
Weylands Resource Park
Walesey Road,
Walton on Thames,
KT12 3PB
Tel: 020 7924 1434

15 ANTRIM GROVE
BELSIZE PARK
LONDON NW3 4XP

MR & MRS. J. ROYSTON

**PROPOSED GROUND
FLOOR PLAN**

Scale 1/100 @ A3
Date 27.01.2010
Drawn AJK

Dwg No 290_03_102