



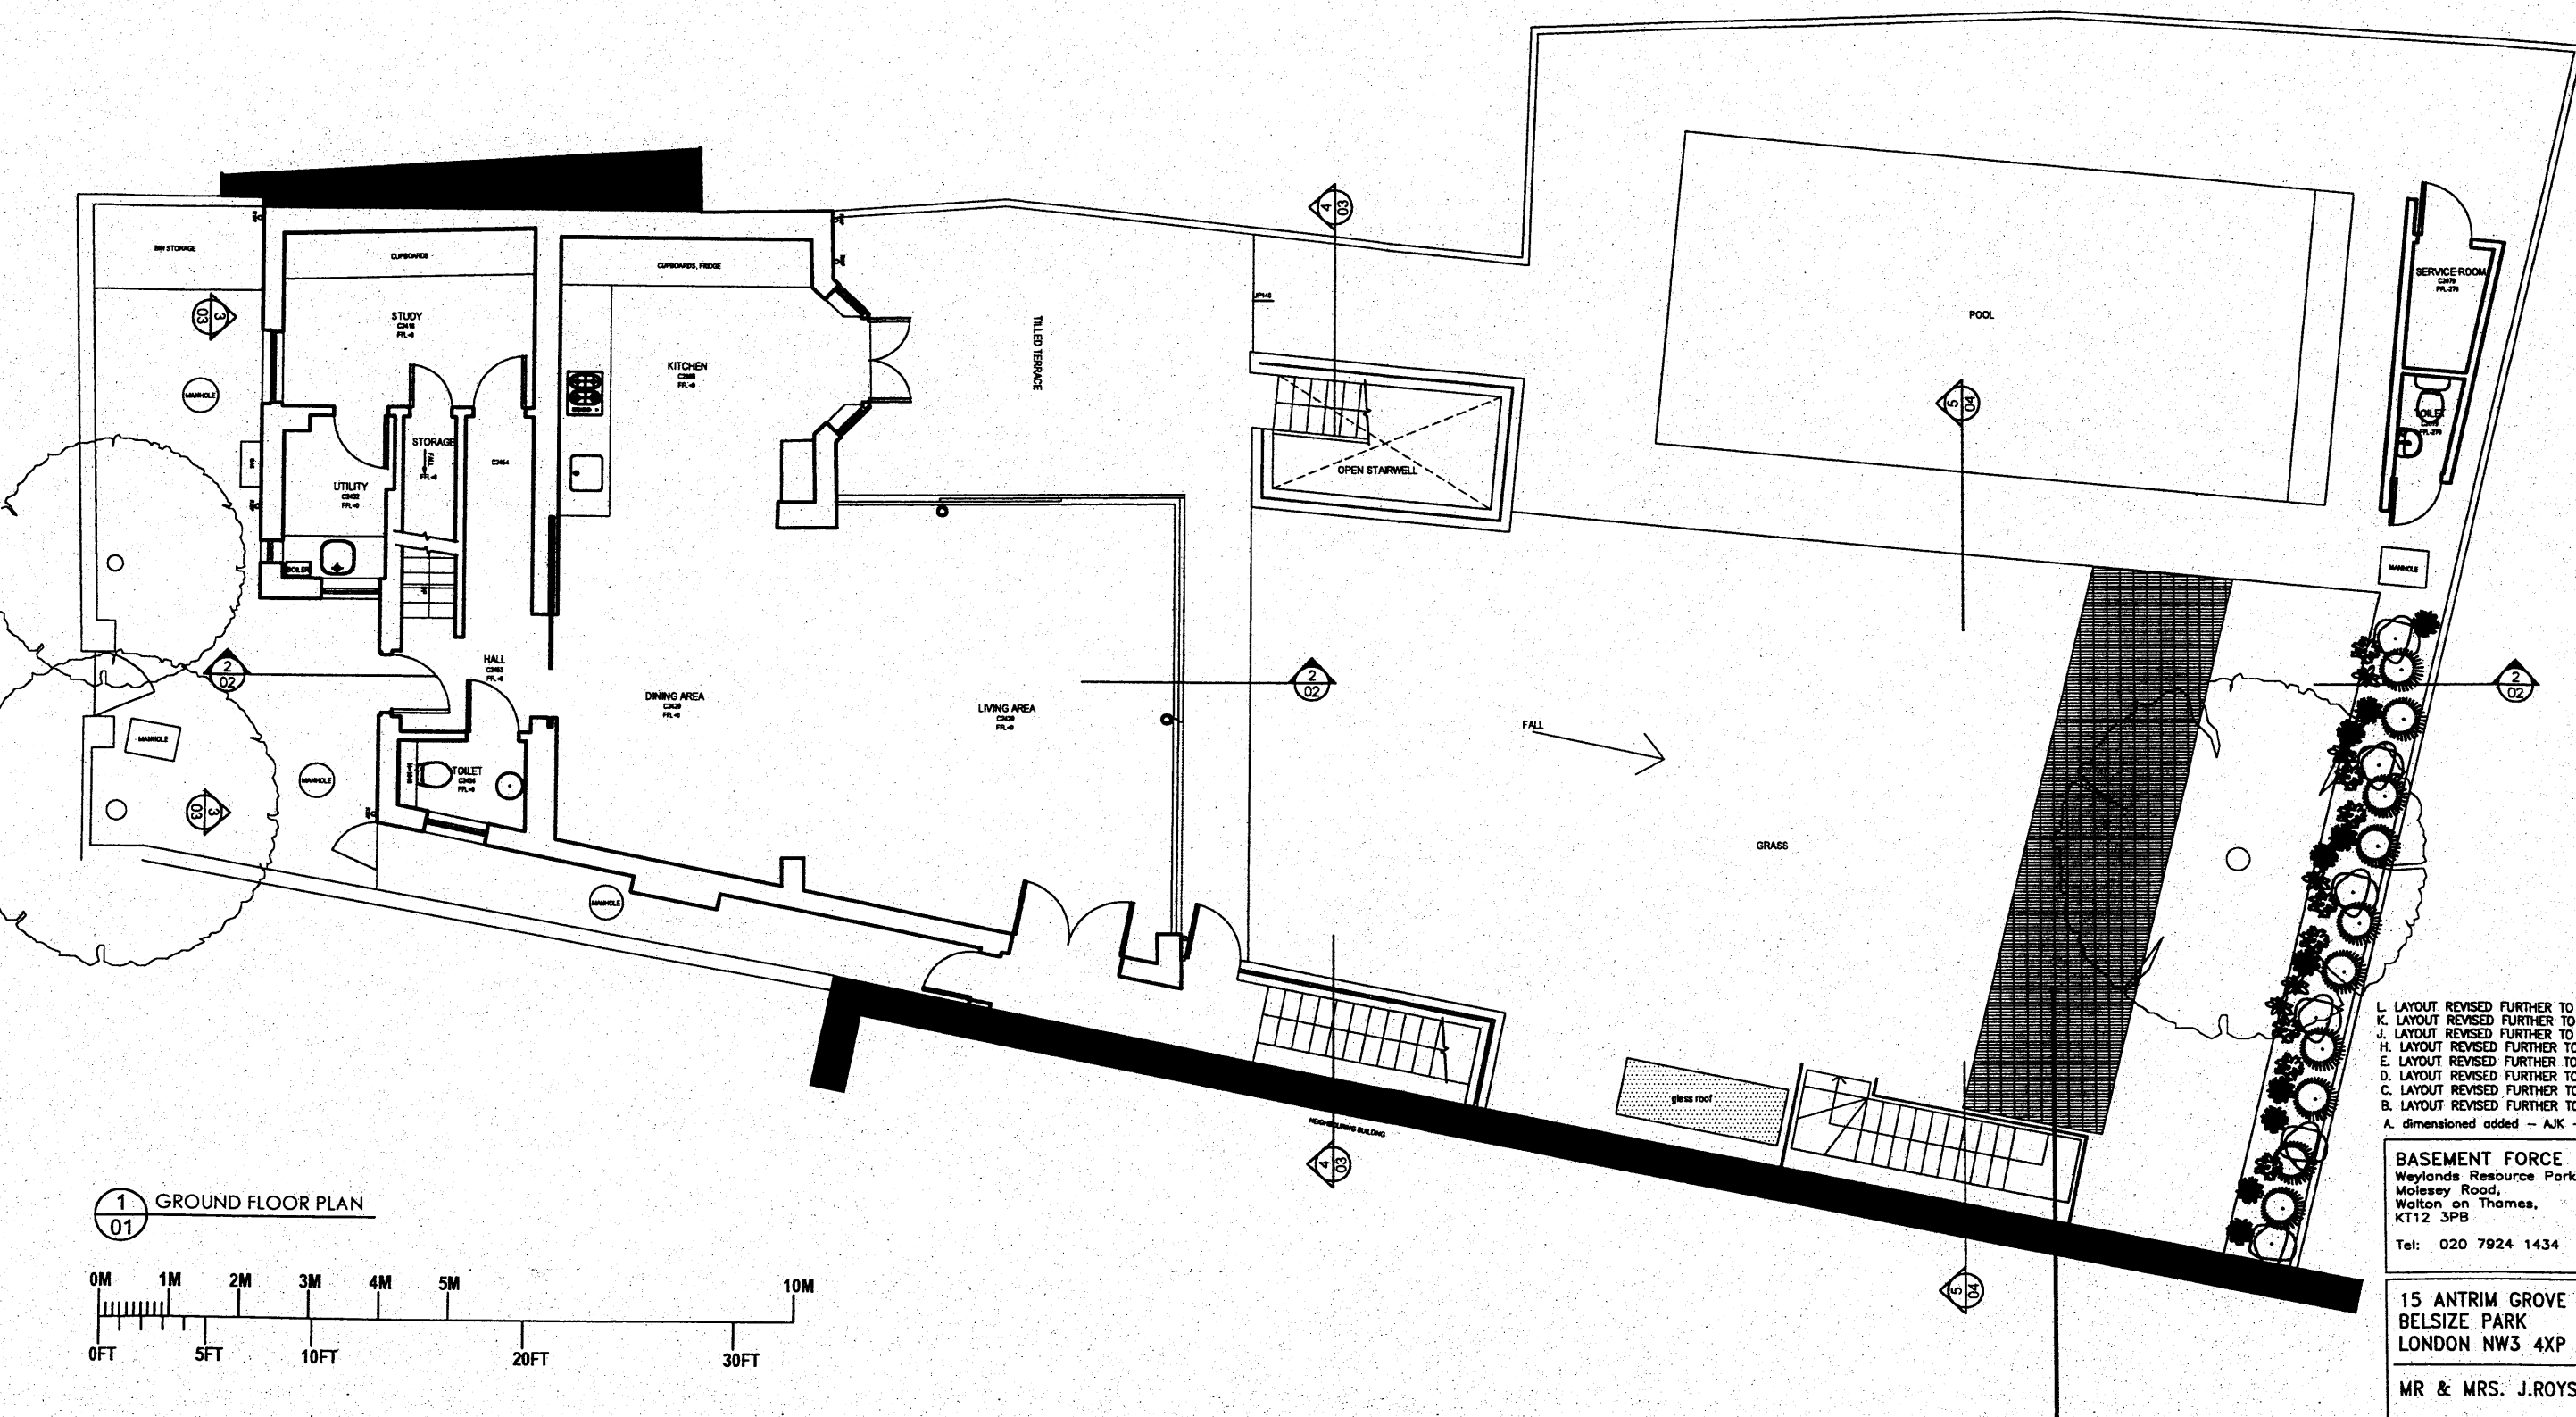

1 GROUND FLOOR PLAN
01

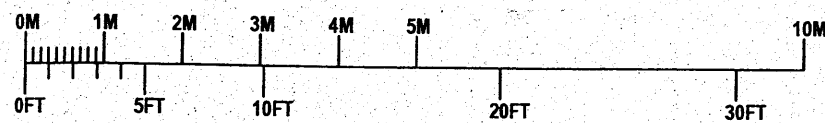

PROPOSED AREA (APPROX 5.5 CUBIC METERS) FOR SOURCE CONTROL SYSTEM AQUAVOLD UNITS, OR SIMILAR.

L. LAYOUT REVISED FURTHER TO CLIENT COMMENTS 29.07.2010
K. LAYOUT REVISED FURTHER TO CLIENT COMMENTS 25.07.2010
J. LAYOUT REVISED FURTHER TO CLIENT COMMENTS 16.07.2010
H. LAYOUT REVISED FURTHER TO CLIENT COMMENTS 14.07.2010
E. LAYOUT REVISED FURTHER TO CLIENT COMMENTS 09.07.2010
D. LAYOUT REVISED FURTHER TO CLIENT COMMENTS 04.07.2010
C. LAYOUT REVISED FURTHER TO CLIENT COMMENTS 26.03.2010
B. LAYOUT REVISED FURTHER TO CLIENT COMMENTS 09.03.2010
A. dimensioned added - AJK - 09.02.2010

BASEMENT FORCE
Weylands Resource Park
Molesley Road,
Walton on Thames,
KT12 3PB

Tel: 020 7924 1434

15 ANTRIM GROVE
BELSIZE PARK
LONDON NW3 4XP

MR & MRS. J. ROYSTON

**PROPOSED GROUND
FLOOR & SUDS PLAN**

Scale 1/100 @ A3
Date 27.01.2010
Drawn AJK

Dwg No 290_07_102