


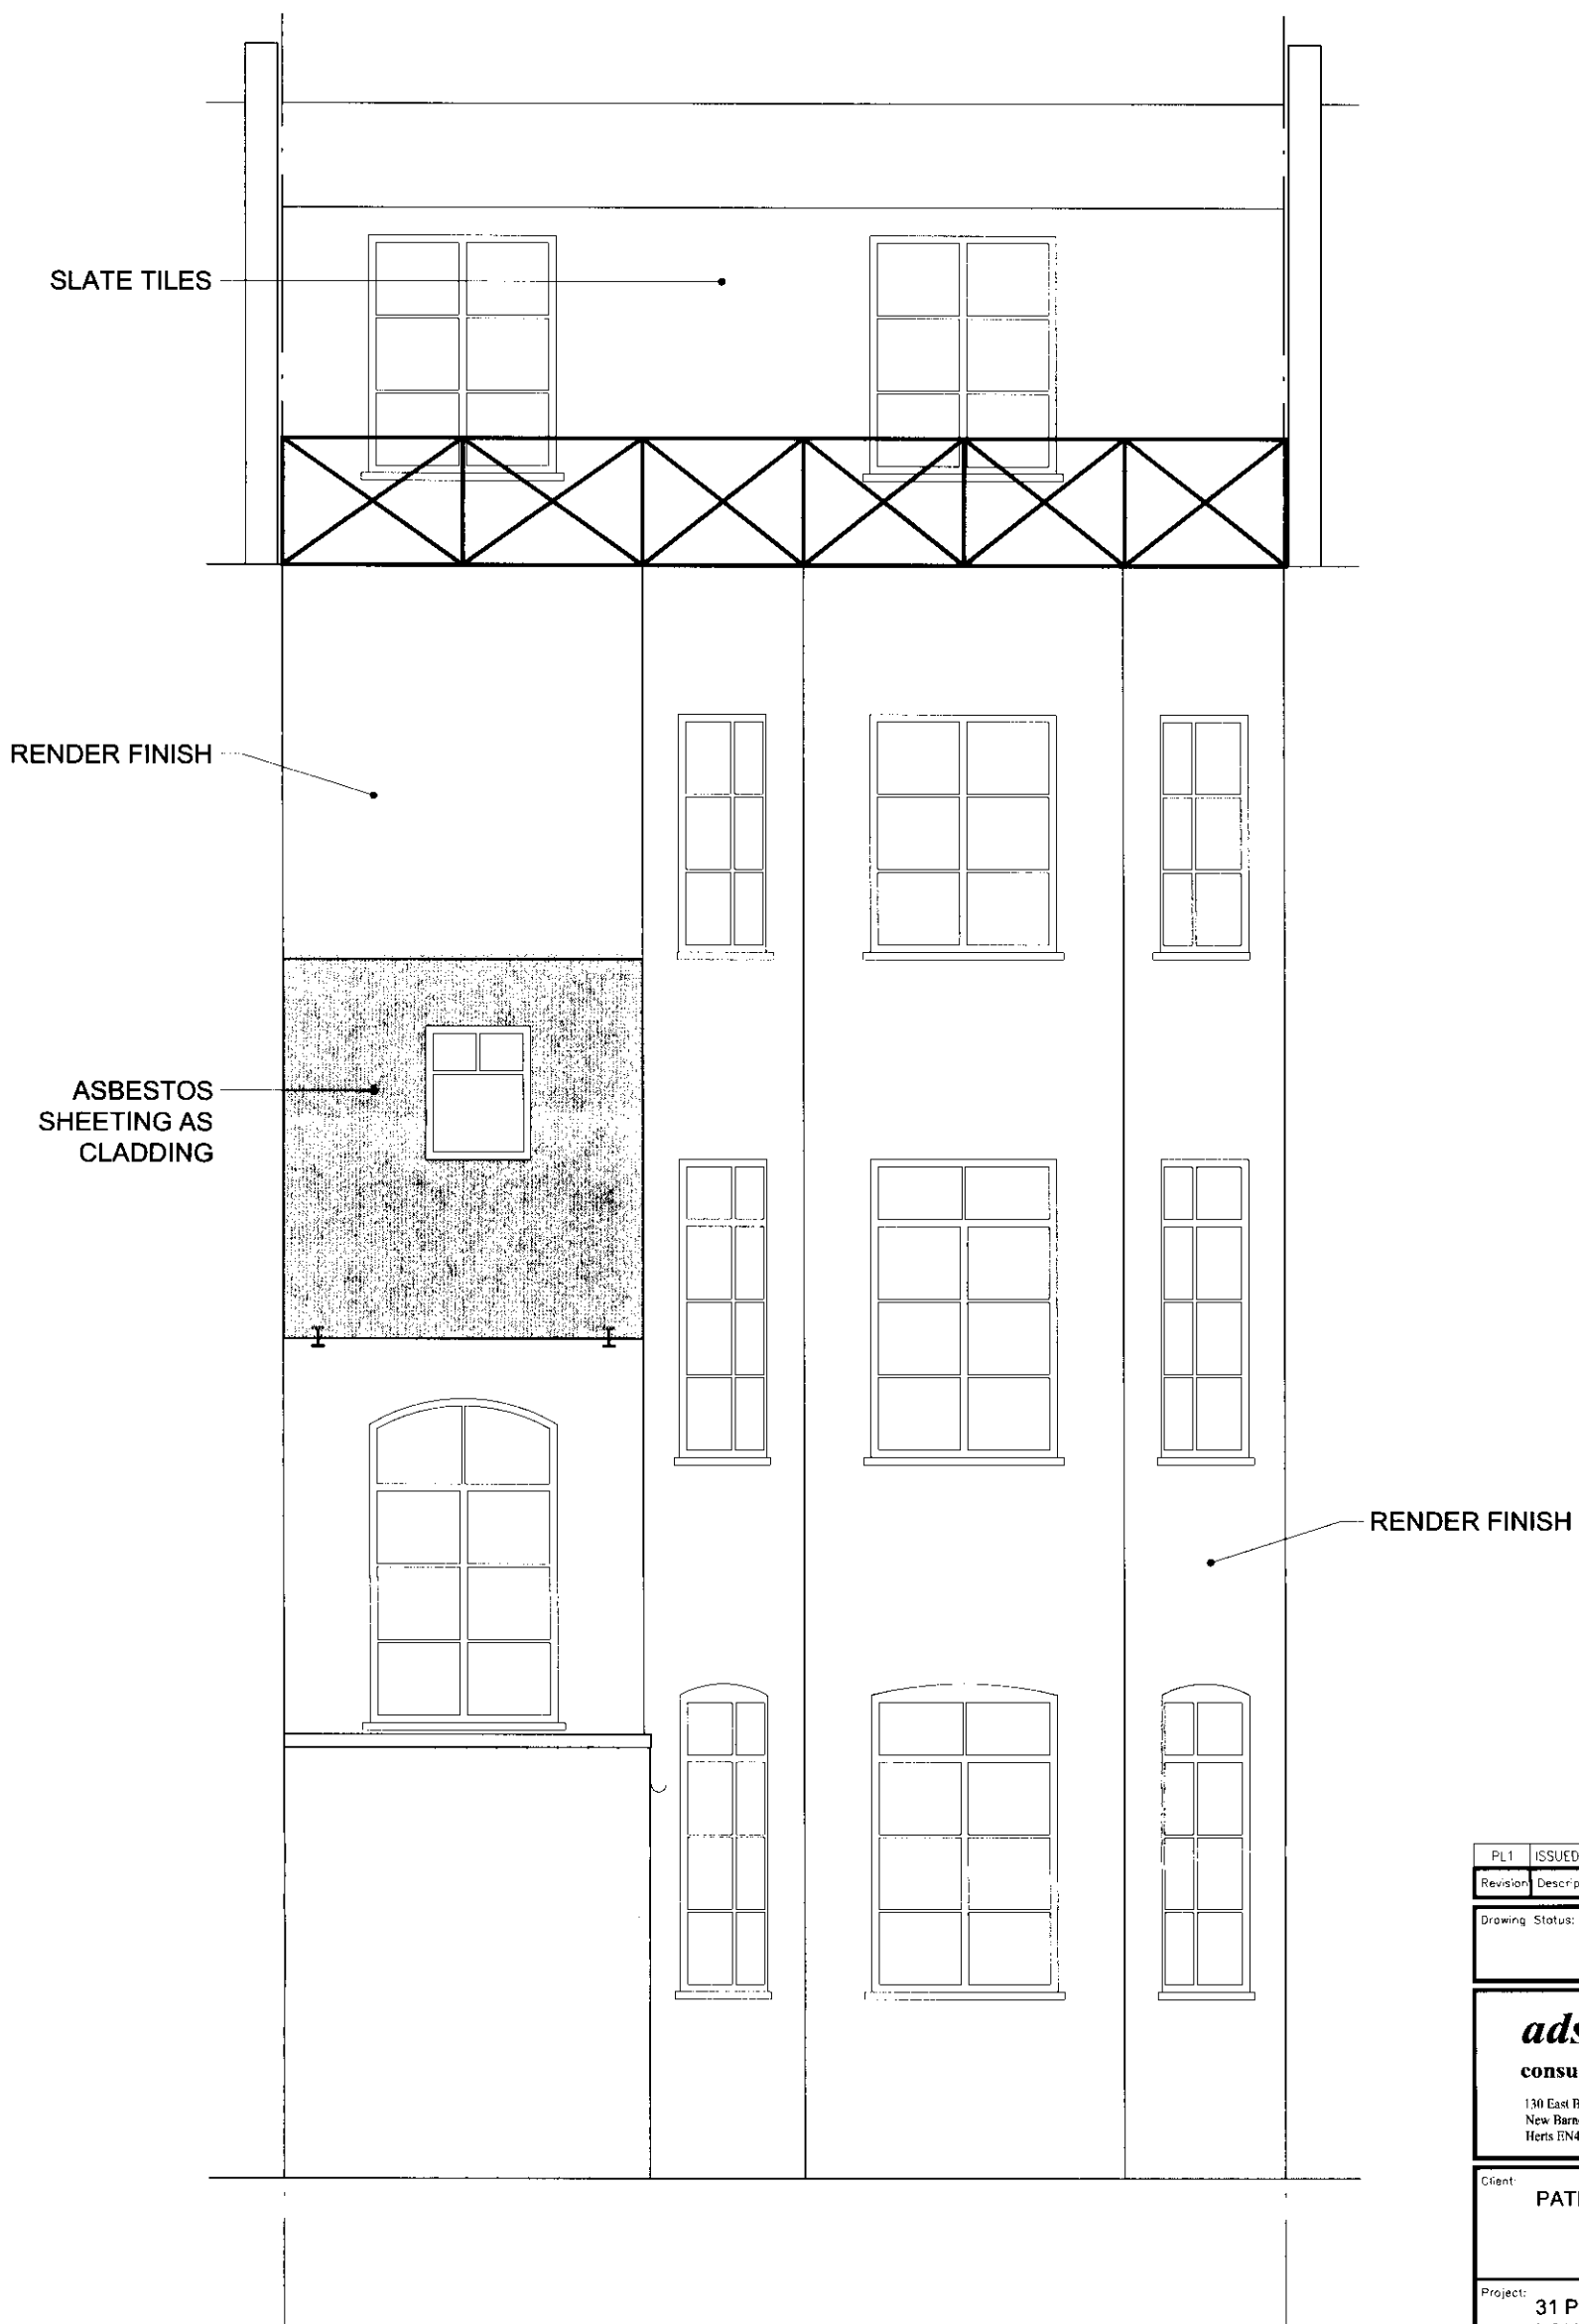

PL1	ISSUED TO PLANNING	MW	ASA	23.07.10
Revision	Description	By	Appd.	Date
Drawing Status:				
PLANNING				
ads consultancy		Architecture Project Management Structural Engineering		
130 East Barnet Road New Barnet Herts EN4 8RE		tel: 020 8441 4123 fax: 020 8441 7114 mail@adsconsultancy.com		
Client:				
PATH ESTATES LTD				
Project:				
31 PERCY STREET LONDON				
Title:				
EXISTING REAR ELEVATION				
Drawn:	MW	Chkd/Appd:	ASA	Date: MAY '10
Cad File:			Scale: 1:50 OA3	
Drawing Number:			Revision:	
09050/03			PL1	