


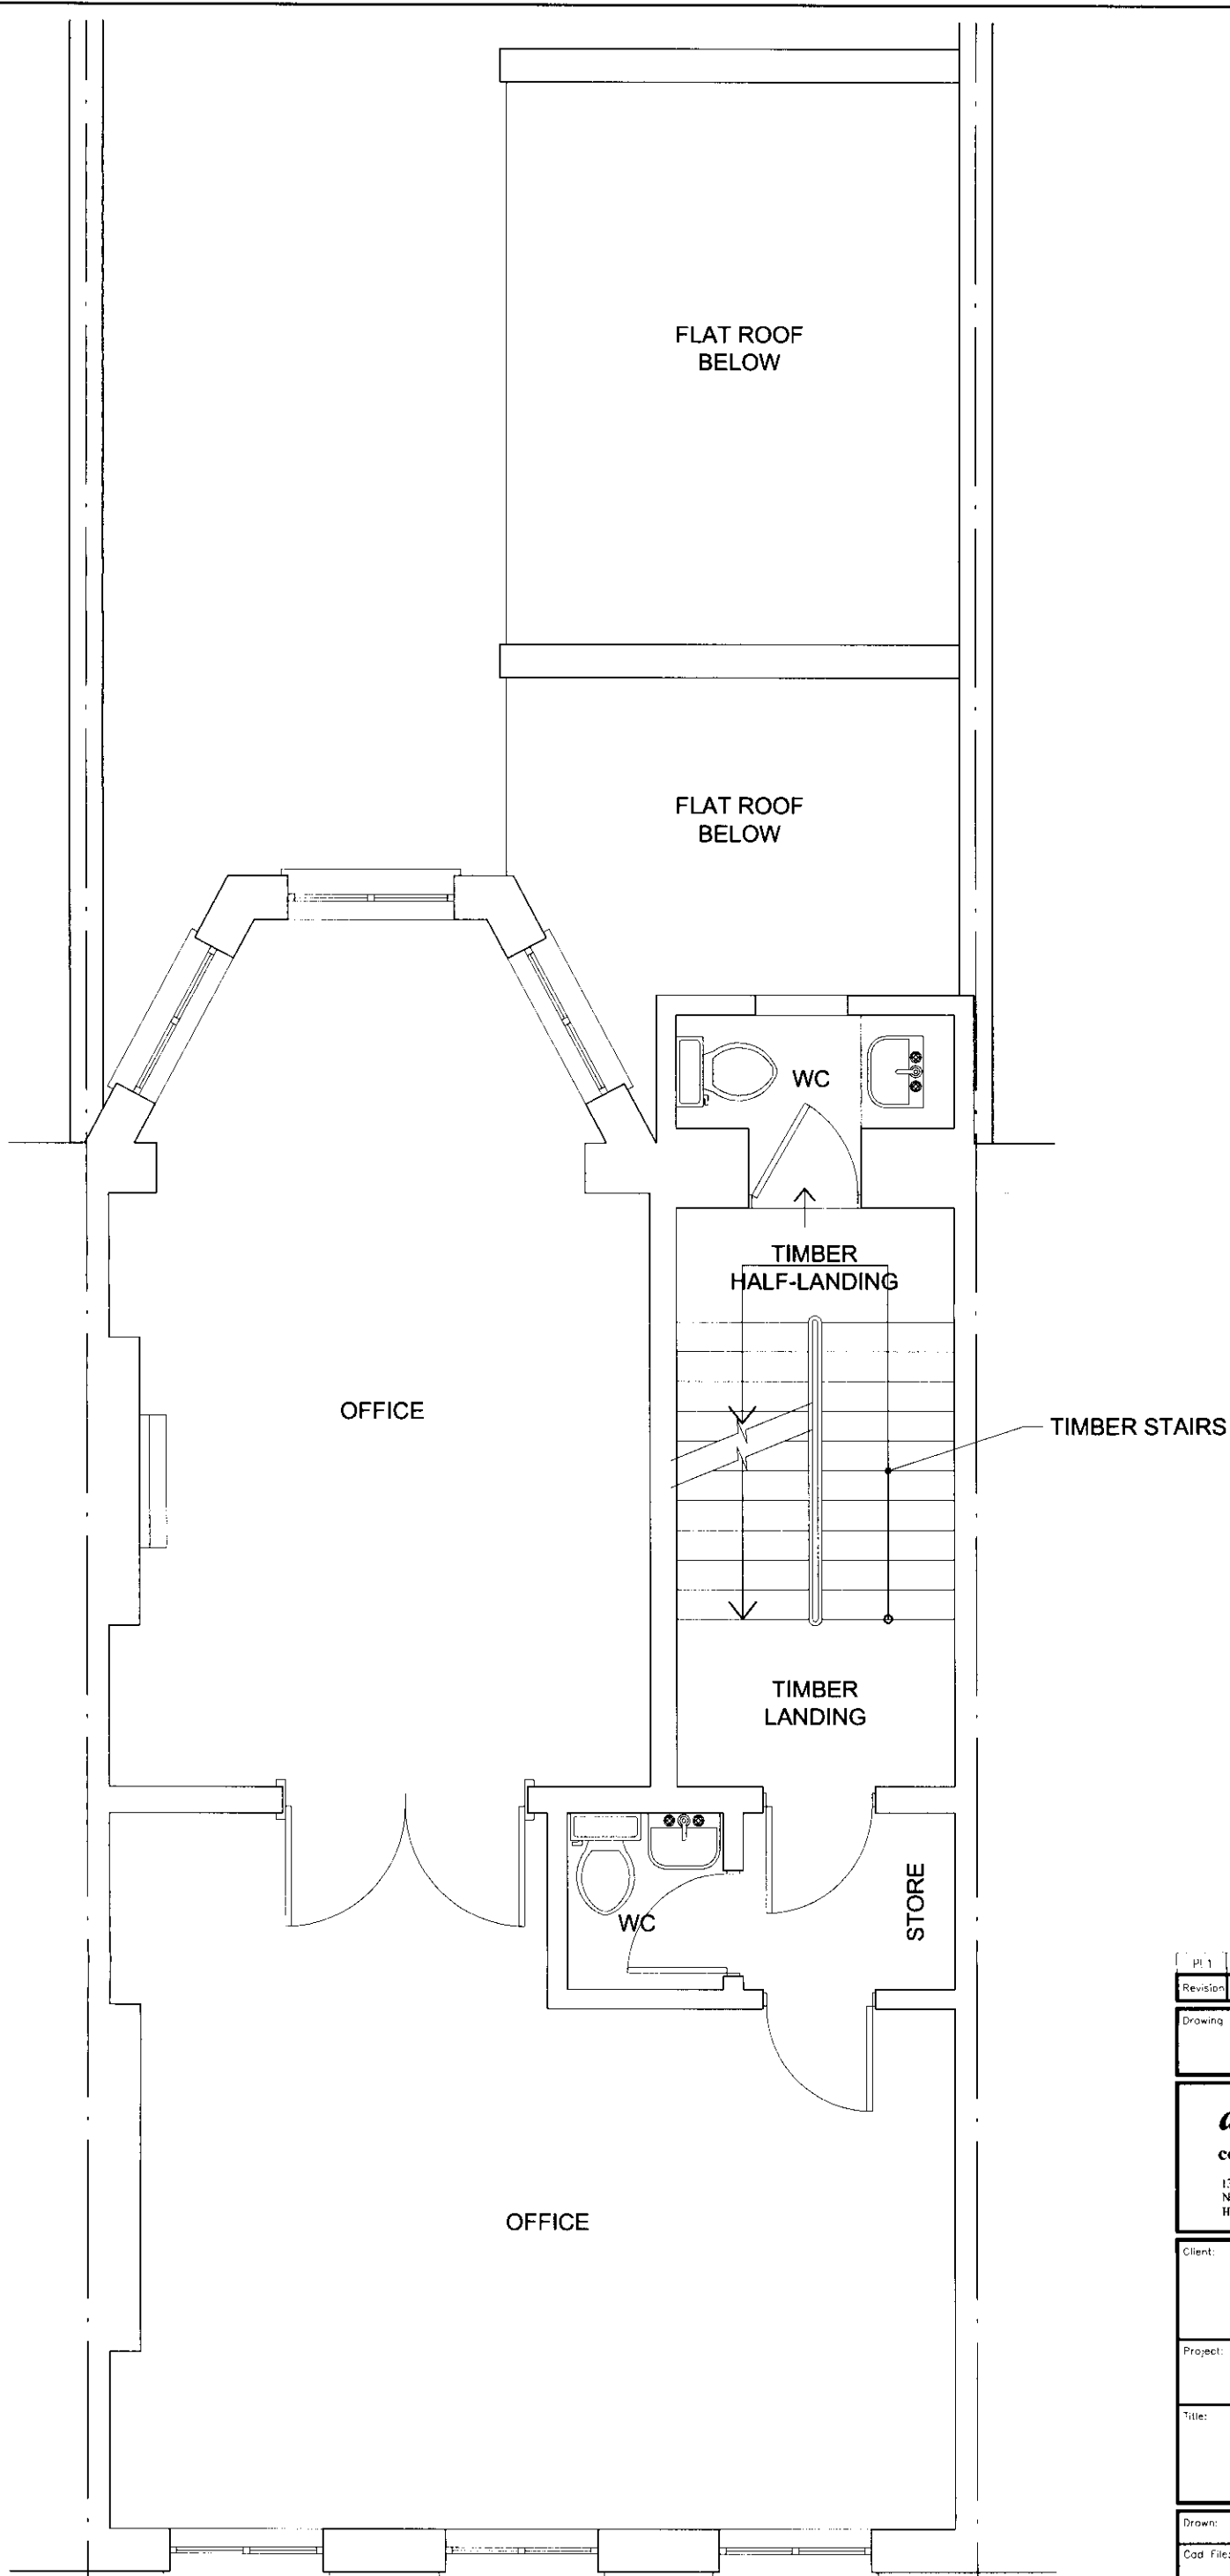

PL1	ISSUED TO PLANNING	MW	ASA	23.07.10
Revision	Description	By	Appd	Date
Drawing Status: PLANNING				
ads consultancy 130 East Barnet Road New Barnet Herts EN4 8RF Architecture Project Management Structural Engineering tel : 020 8441 4123 fax: 020 8441 7114 mail@adsconsultancy.com				
Client: PATH ESTATES LTD				
Project: 31 PERCY STREET LONDON				
Title: EXISTING FIRST FLOOR PLAN				
Drawn: MW	Chkd/Appd: ASA	Date: MAY '10		
Cad File:		Scale: 1:50 A3		
Drawing Number: 09050/01				Revision: PL1