

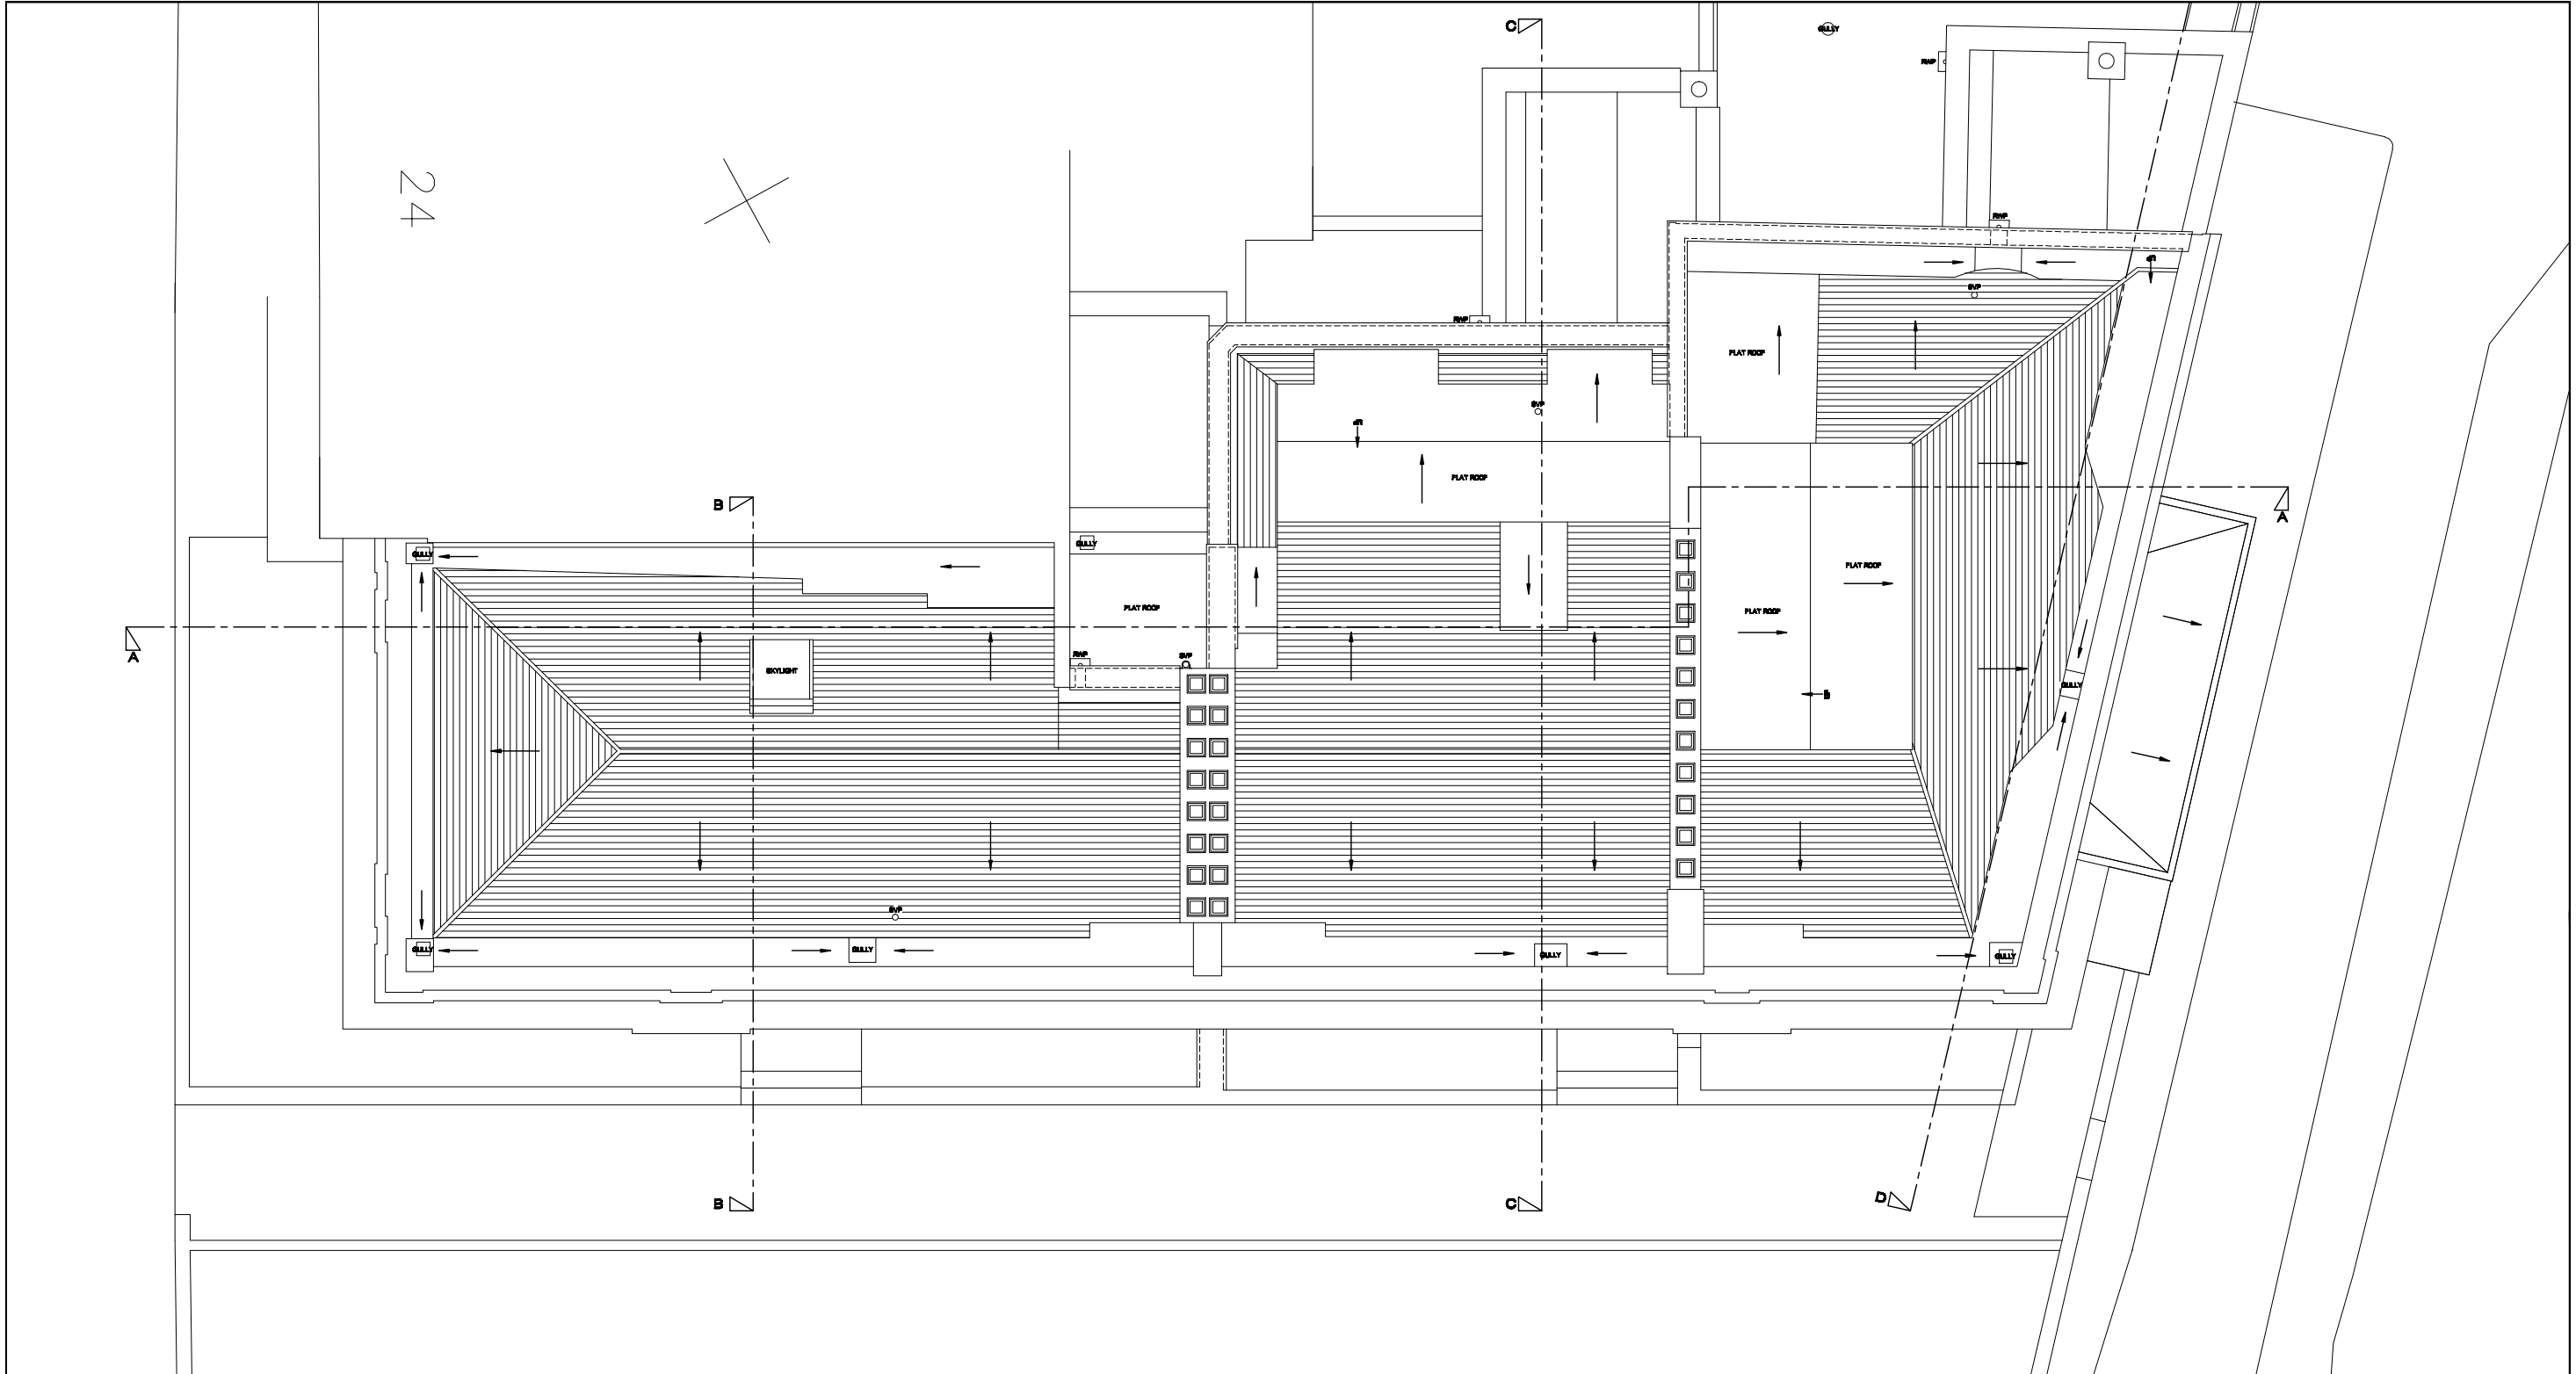


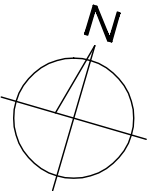


EXISTING ROOF PLAN



Nos. 1-3 Albany Terrace

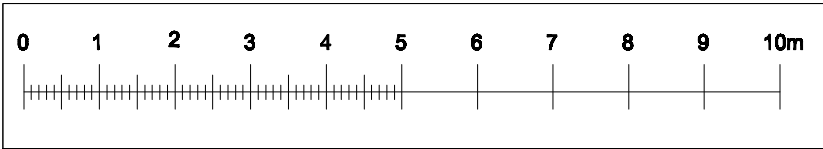

JENLEA DESIGN DEVELOPMENTS LTD Tel : 07961 196295 e-mail jdd.jenlea@ntlworld.com		
CLIENT :		PROJECT : 1 ALBANY TERRACE LONDON NW1 4DS
DESCRIPTION : EXISTING ROOF PLAN		
SCALE: 1 : 100	DATE: JUNE 2010	DRAWN BY: JDD
REF/DWG NO: JDD/AB-E1	REVISION NO:	REVISION DATE:

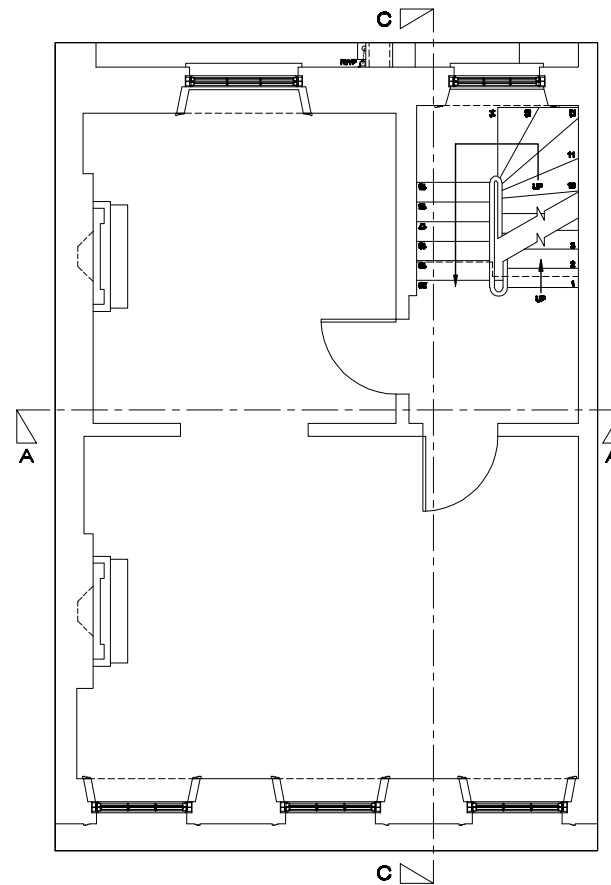

No 2 Albany Terrace
EXISTING FIRST FLOOR PLAN

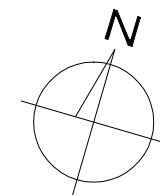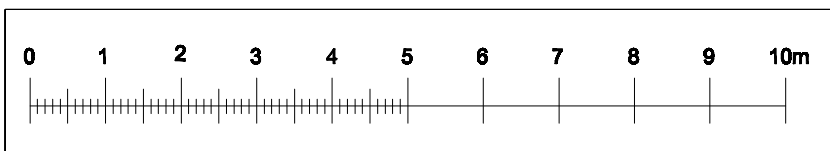

JENLEA

DESIGN DEVELOPMENTS LTD

Tel : 07961 196295

e-mail jdd.jenlea@ntlworld.com

CLIENT :

PROJECT :

2 ALBANY TERRACE
LONDON NW1 4DS

DESCRIPTION :

EXISTING FIRST FLOOR PLAN

SCALE:

1 : 100

DATE:

JUNE 2010

DRAWN BY:



JDD

REF/DWG NO:


JDD/AB-E4-HOUSE2

REVISION NO:

REVISION DATE:

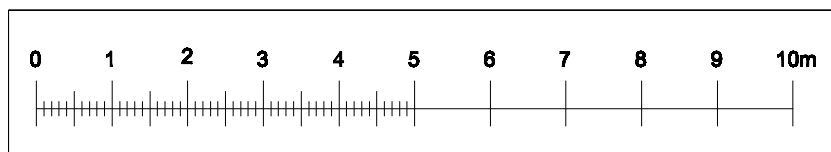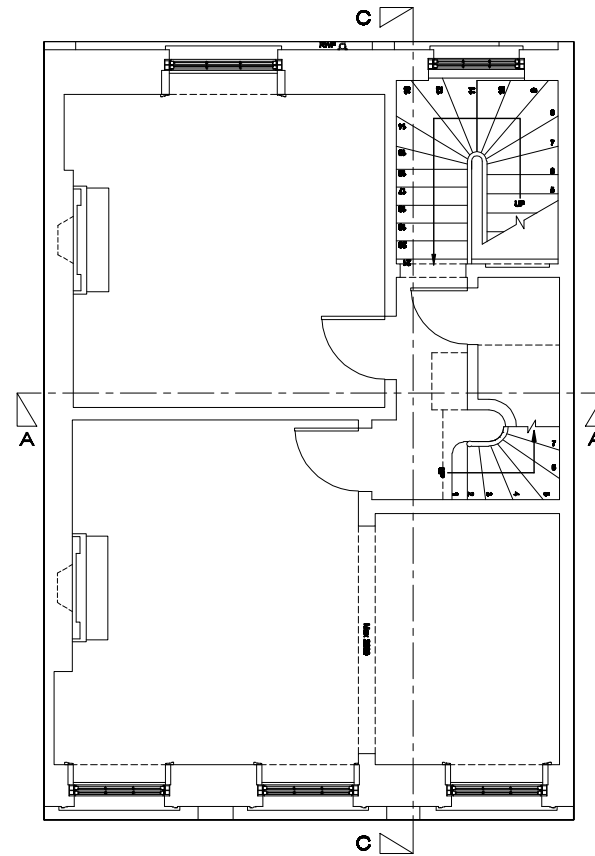

No 2 Albany Terrace
EXISTING SECOND FLOOR PLAN

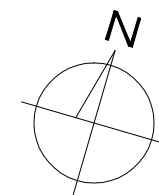

JENLEA

DESIGN DEVELOPMENTS LTD

Tel : 07961 196295

e-mail jdd.jenlea@ntlworld.com

CLIENT :

PROJECT :

2 ALBANY TERRACE
LONDON NW1 4DS

DESCRIPTION :

EXISTING SECOND FLOOR PLAN

SCALE:

1 : 100

DATE:

JUNE 2010

DRAWN BY:


JDD

REF/DWG NO:


JDD/AB-E5-HOUSE2


REVISION NO:


REVISION DATE:

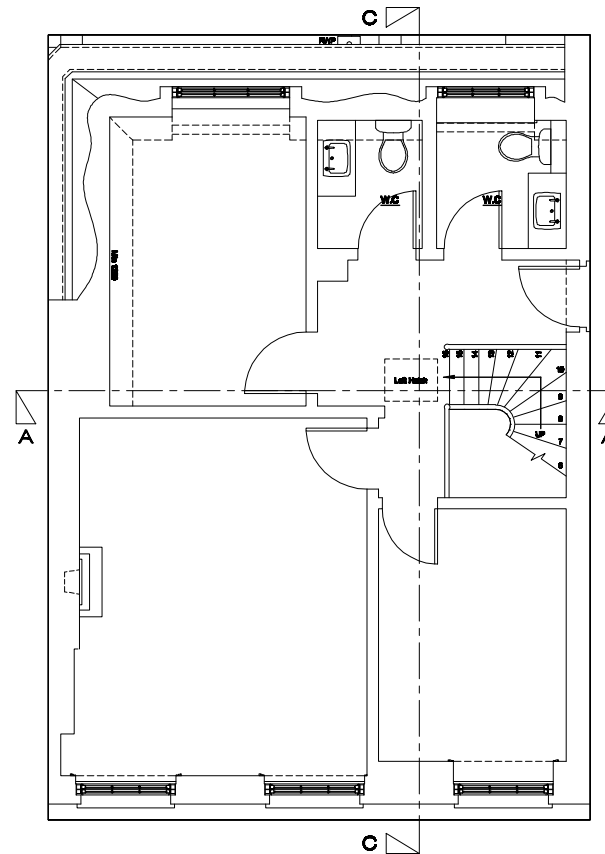



No 2 Albany Terrace
EXISTING THIRD FLOOR PLAN

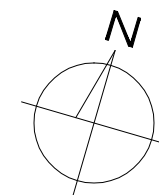

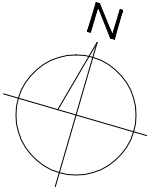
		
JENLEA DESIGN DEVELOPMENTS LTD Tel : 07961 196295 e-mail jdd.jenlea@ntlworld.com		
CLIENT :	PROJECT : 2 ALBANY TERRACE LONDON NW1 4DS	
DESCRIPTION : EXISTING THIRD FLOOR PLAN		
SCALE: 1 : 100	DATE: JUNE 2010	DRAWN BY: JDD
REF/DWG NO: JDD/AB-E6-HOUSE2	REVISION NO:	REVISION DATE:

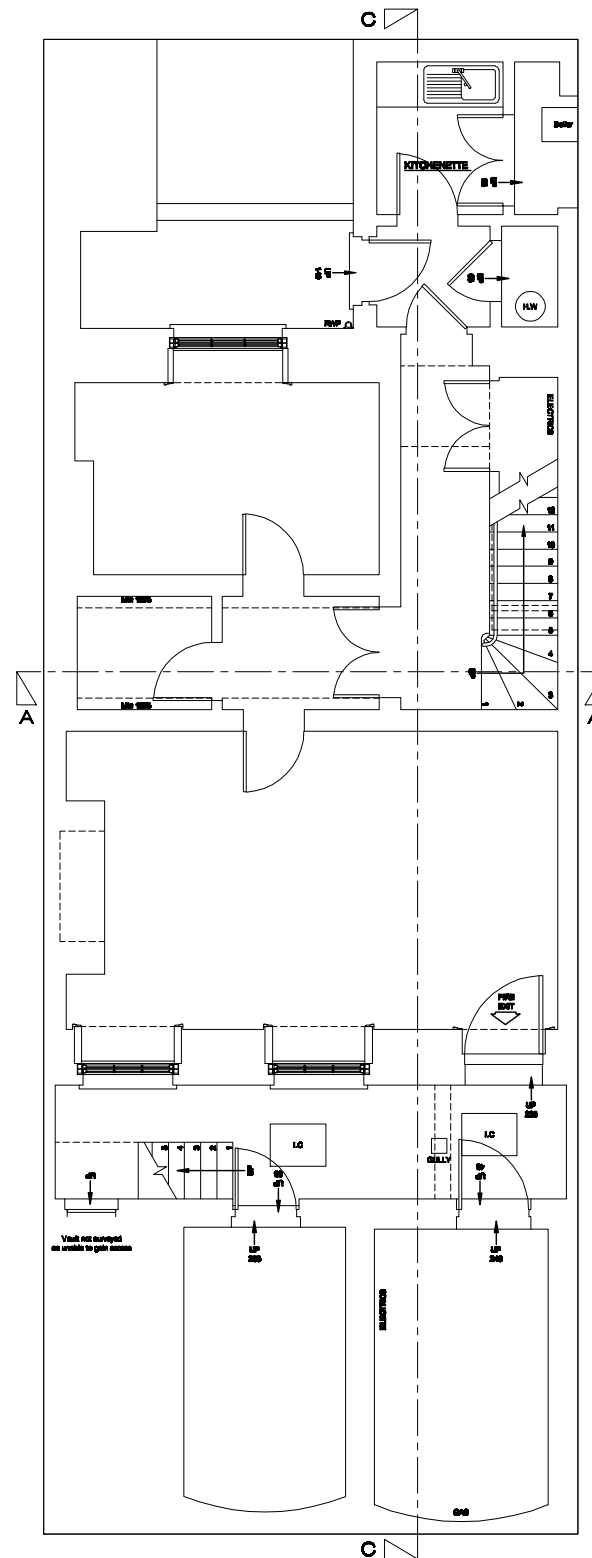


No 2 Albany Terrace
EXISTING BASEMENT FLOOR PLAN

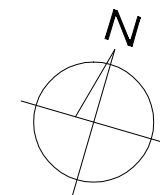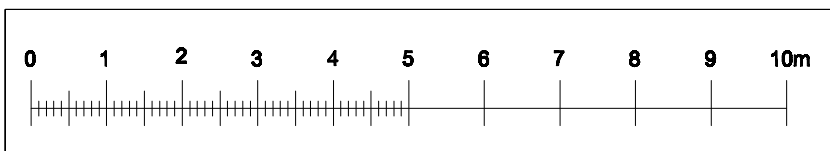


JENLEA DESIGN DEVELOPMENTS LTD Tel : 07961 196295 e-mail jdd.jenlea@ntlworld.com		
CLIENT :		PROJECT : 2 ALBANY TERRACE LONDON NW1 4DS
DESCRIPTION : EXISTING BASEMENT PLAN		
SCALE: 1 : 100	DATE: JUNE 2010	DRAWN BY: JDD
REF/DWG NO: JDD/AB-E2-HOUSE2	REVISION NO:	REVISION DATE:

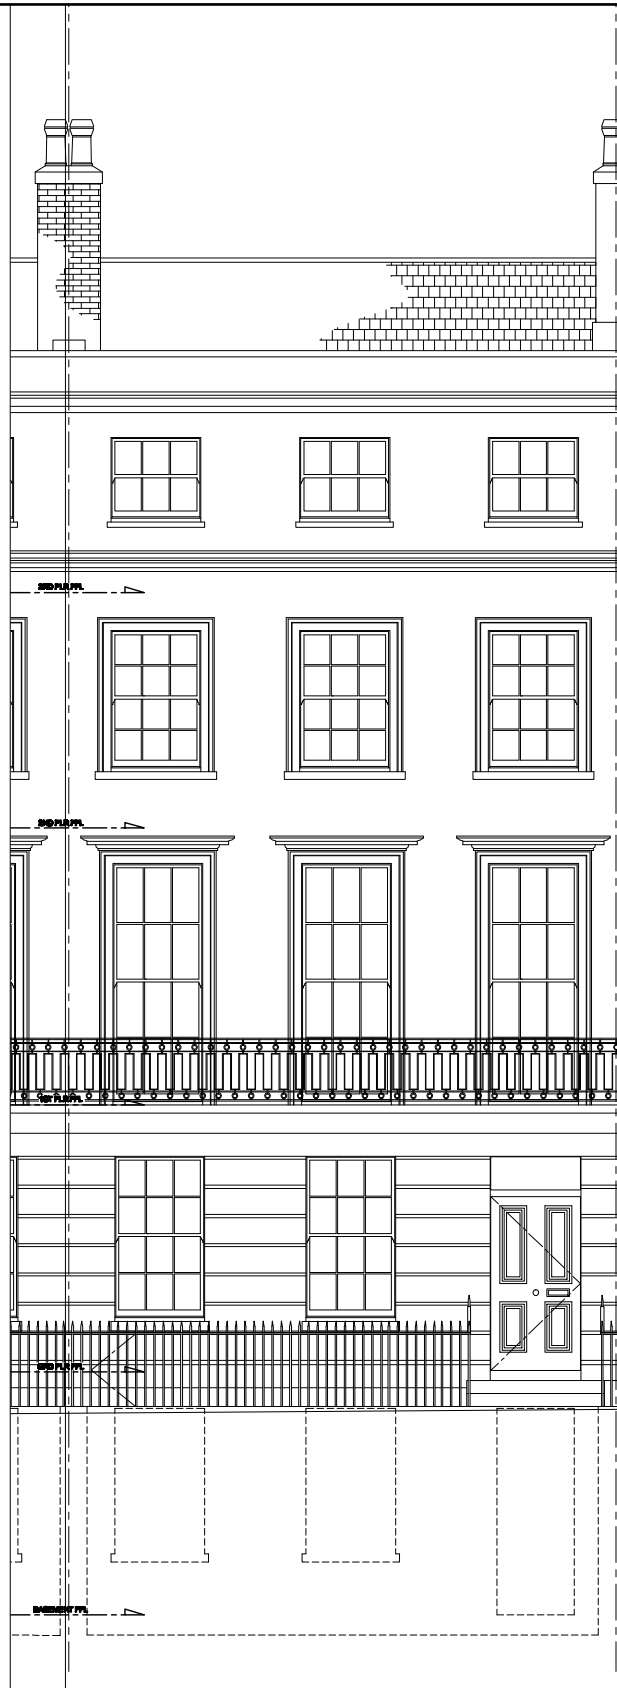


EXISTING FRONT ELEVATION
MARYLEBONE ROAD

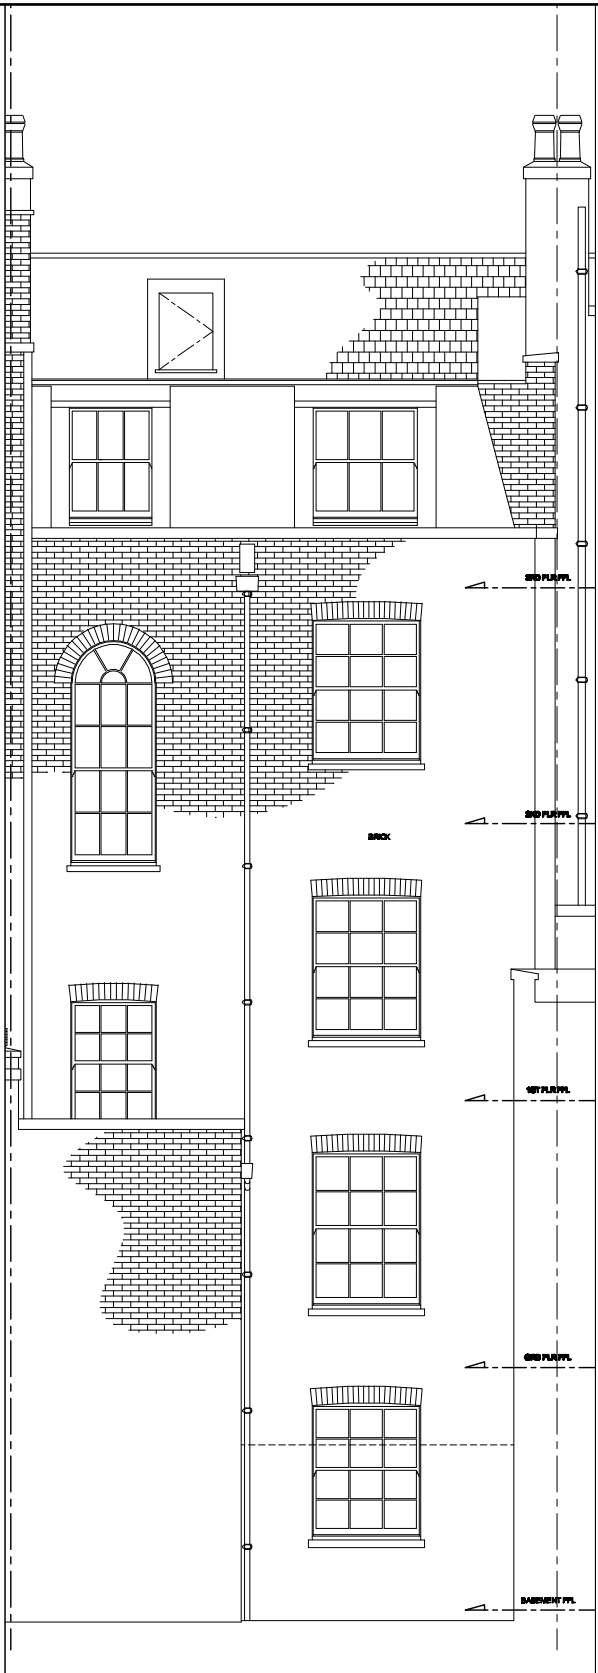



EXISTING REAR ELEVATION
PETO PLACE

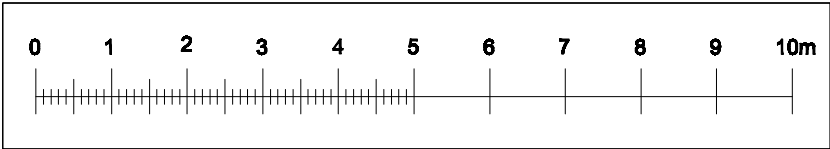


JENLEA DESIGN DEVELOPMENTS LTD Tel : 07961 196295 e-mail jdd.jenlea@ntlworld.com		
CLIENT :		PROJECT : 2 ALBANY TERRACE LONDON NW1 4DS
DESCRIPTION : EXISTING FRONT AND REAR ELEVATIONS		
SCALE: 1 : 100	DATE: JUNE 2010	DRAWN BY: JDD
REF/DWG NO: JDD/AB-E7-E8-HOUSE2	REVISION NO:	REVISION DATE:

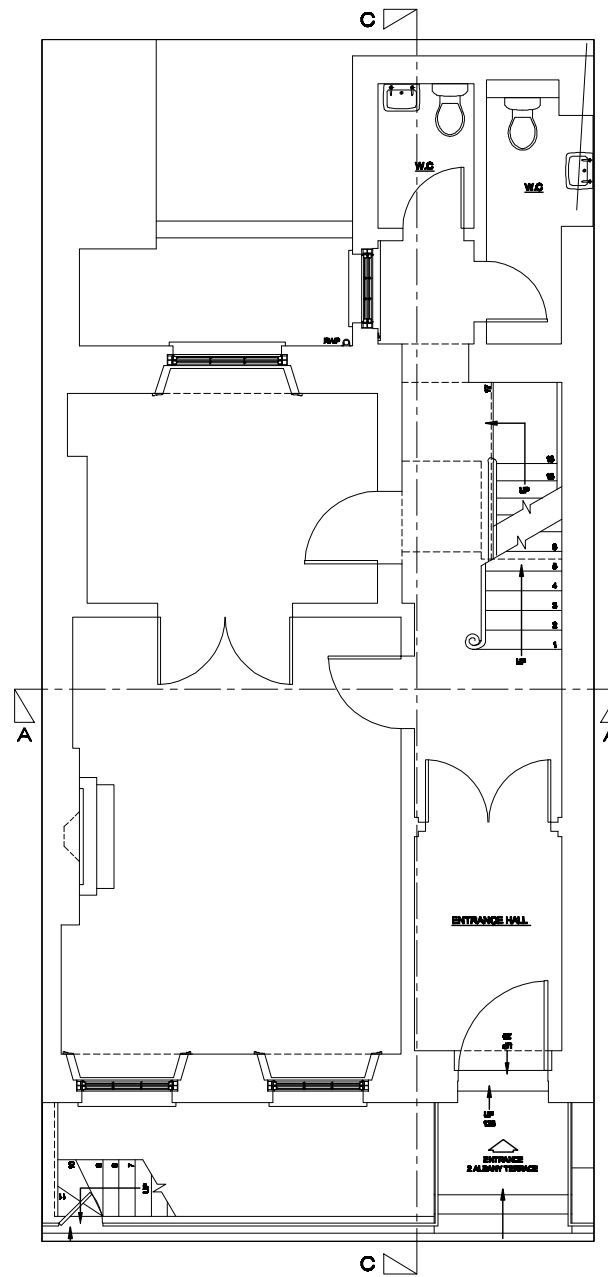



No 2 Albany Terrace
EXISTING GROUND FLOOR PLAN

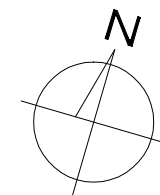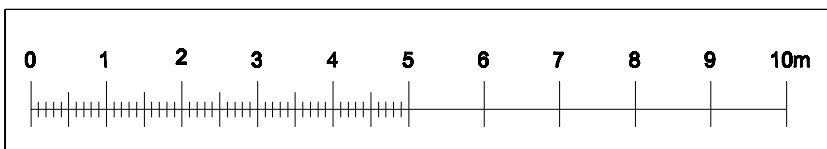

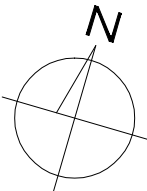		
JENLEA DESIGN DEVELOPMENTS LTD Tel : 07961 196295 e-mail jdd.jenlea@ntlworld.com		
CLIENT :	PROJECT : 2 ALBANY TERRACE LONDON NW1 4DS	
DESCRIPTION : EXISTING GROUND FLOOR PLAN		
SCALE: 1 : 100	DATE: JUNE 2010	DRAWN BY: JDD
REF/DWG NO: JDD/AB-E3-HOUSE2	REVISION NO:	REVISION DATE:



EXISTING SECTION AA

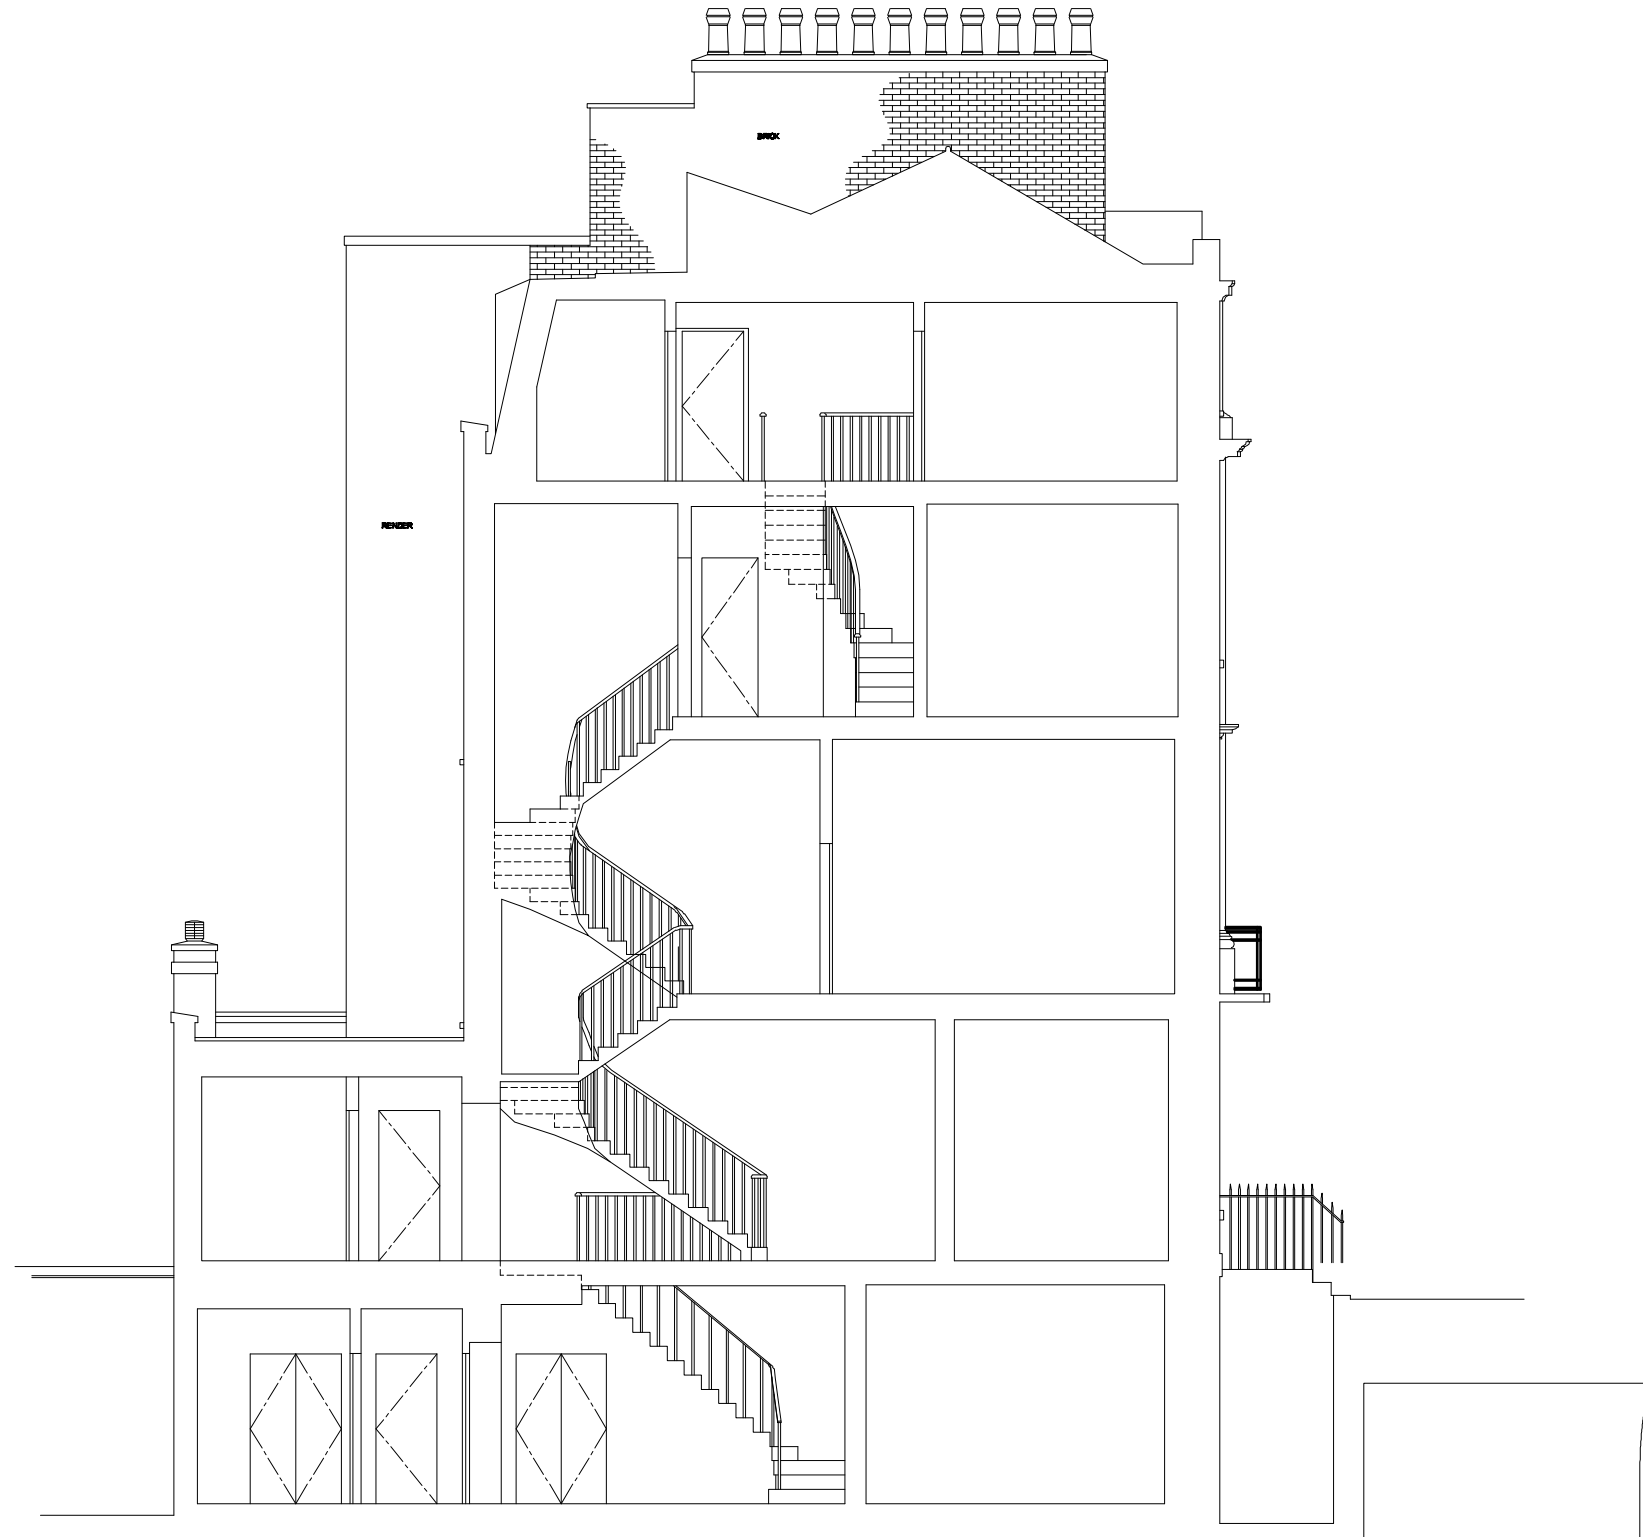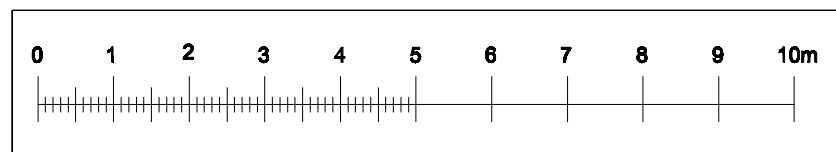

EXISTING SECTION CC

JENLEA DESIGN DEVELOPMENTS LTD Tel : 07961 196295 e-mail jdd.jenlea@ntlworld.com		
CLIENT :	PROJECT : 2 ALBANY TERRACE LONDON NW1 4DS	
DESCRIPTION : EXISTING SECTIONS A - A AND C - C		
SCALE: 1 : 100	DATE: JUNE 2010	DRAWN BY: JDD
REF/DWG NO: JDD/AB-E11-E12-HOUSE2	REVISION NO:	REVISION DATE: