



LOCATION PLAN

Scale:1:1250

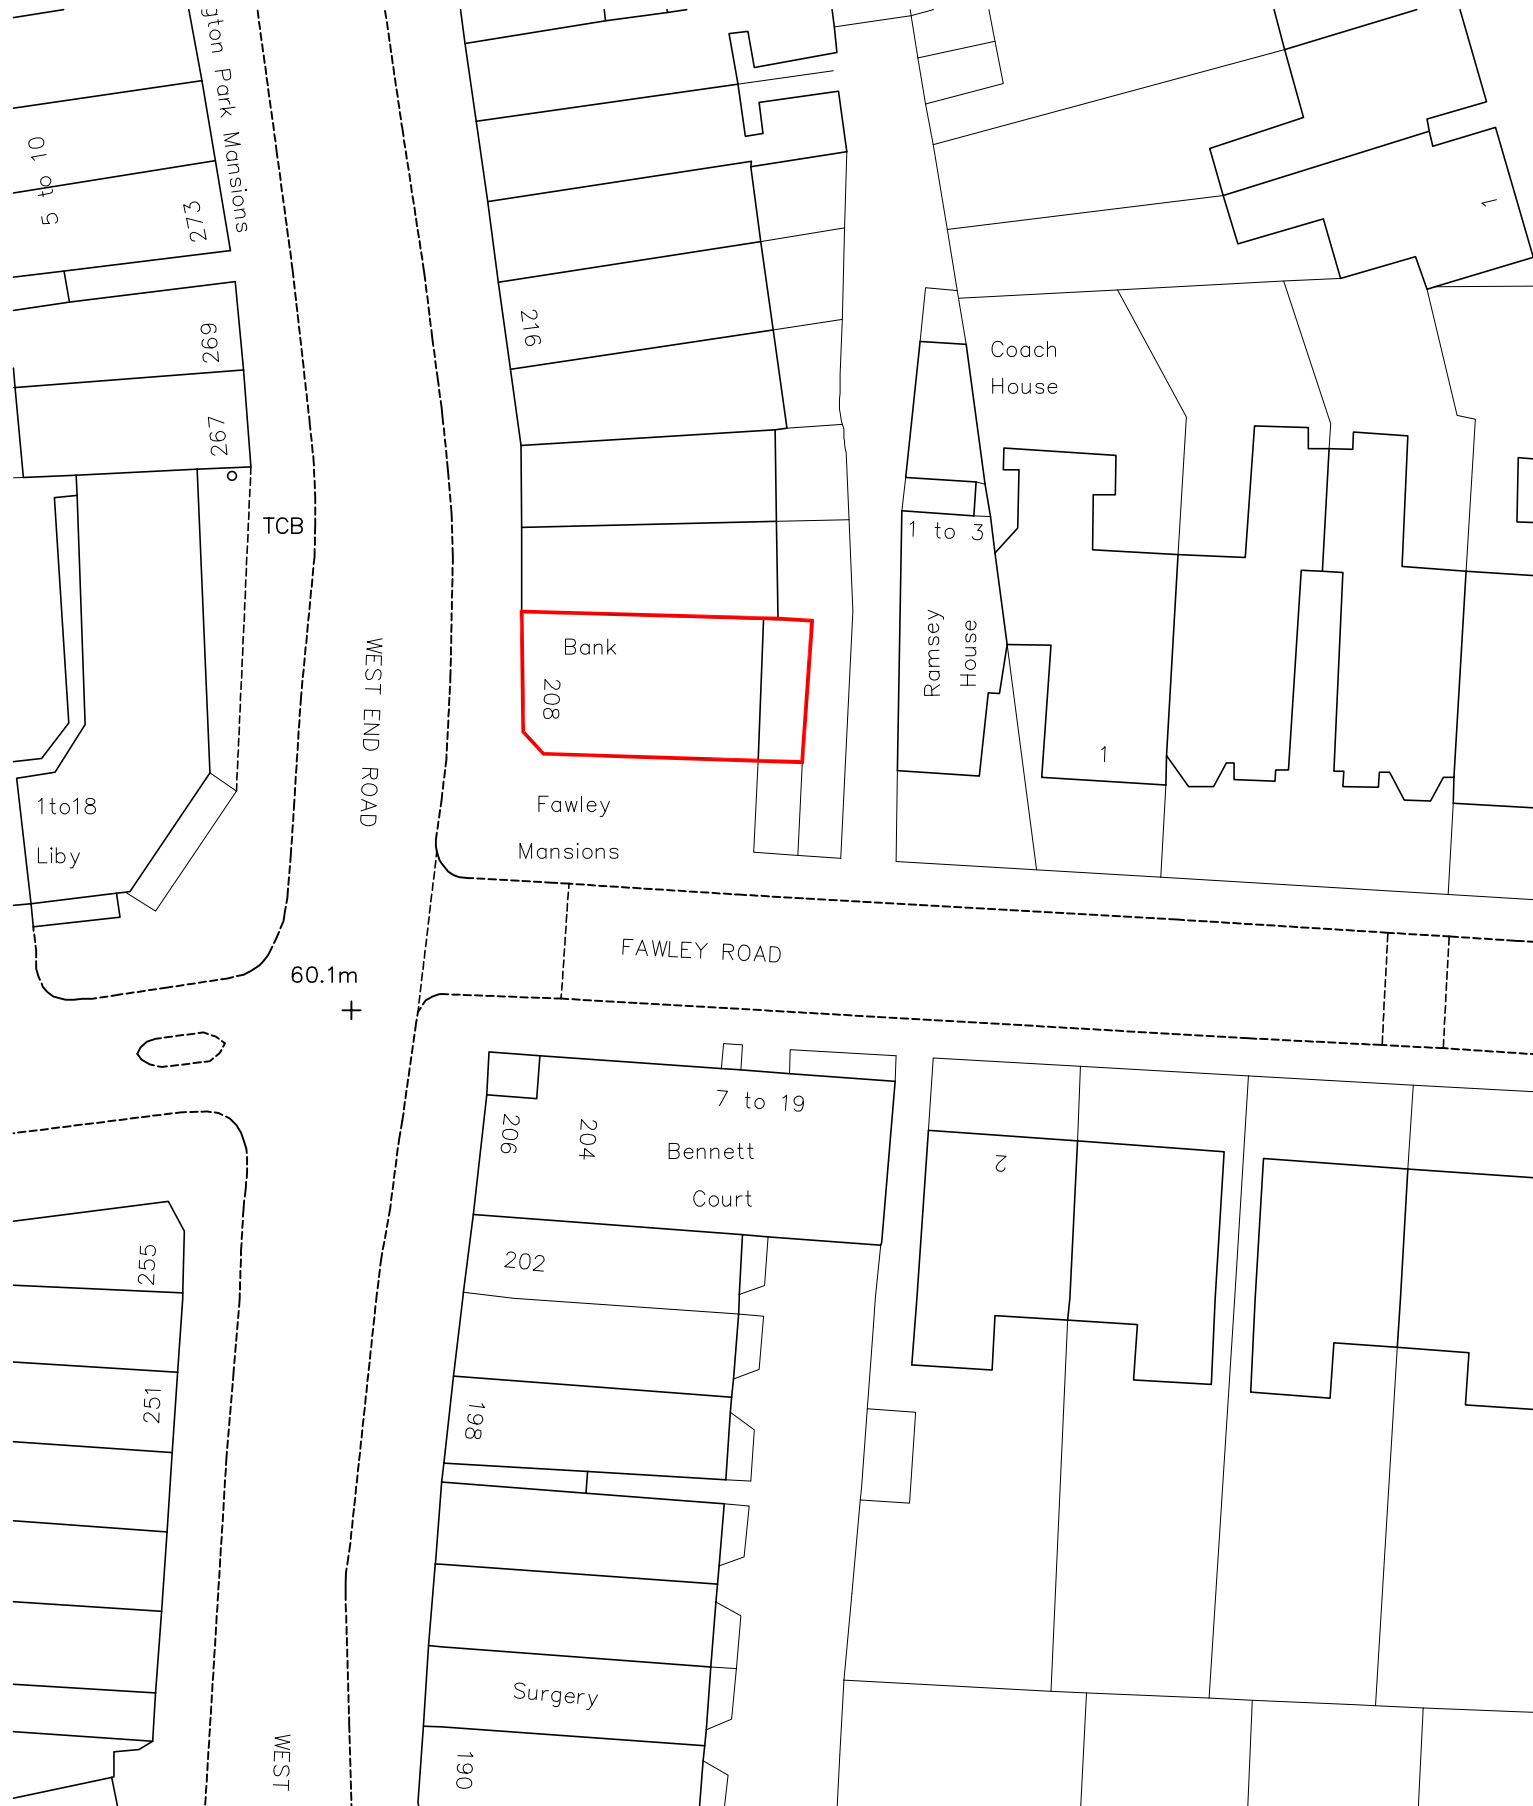


BLOCK PLAN

Scale:1:500

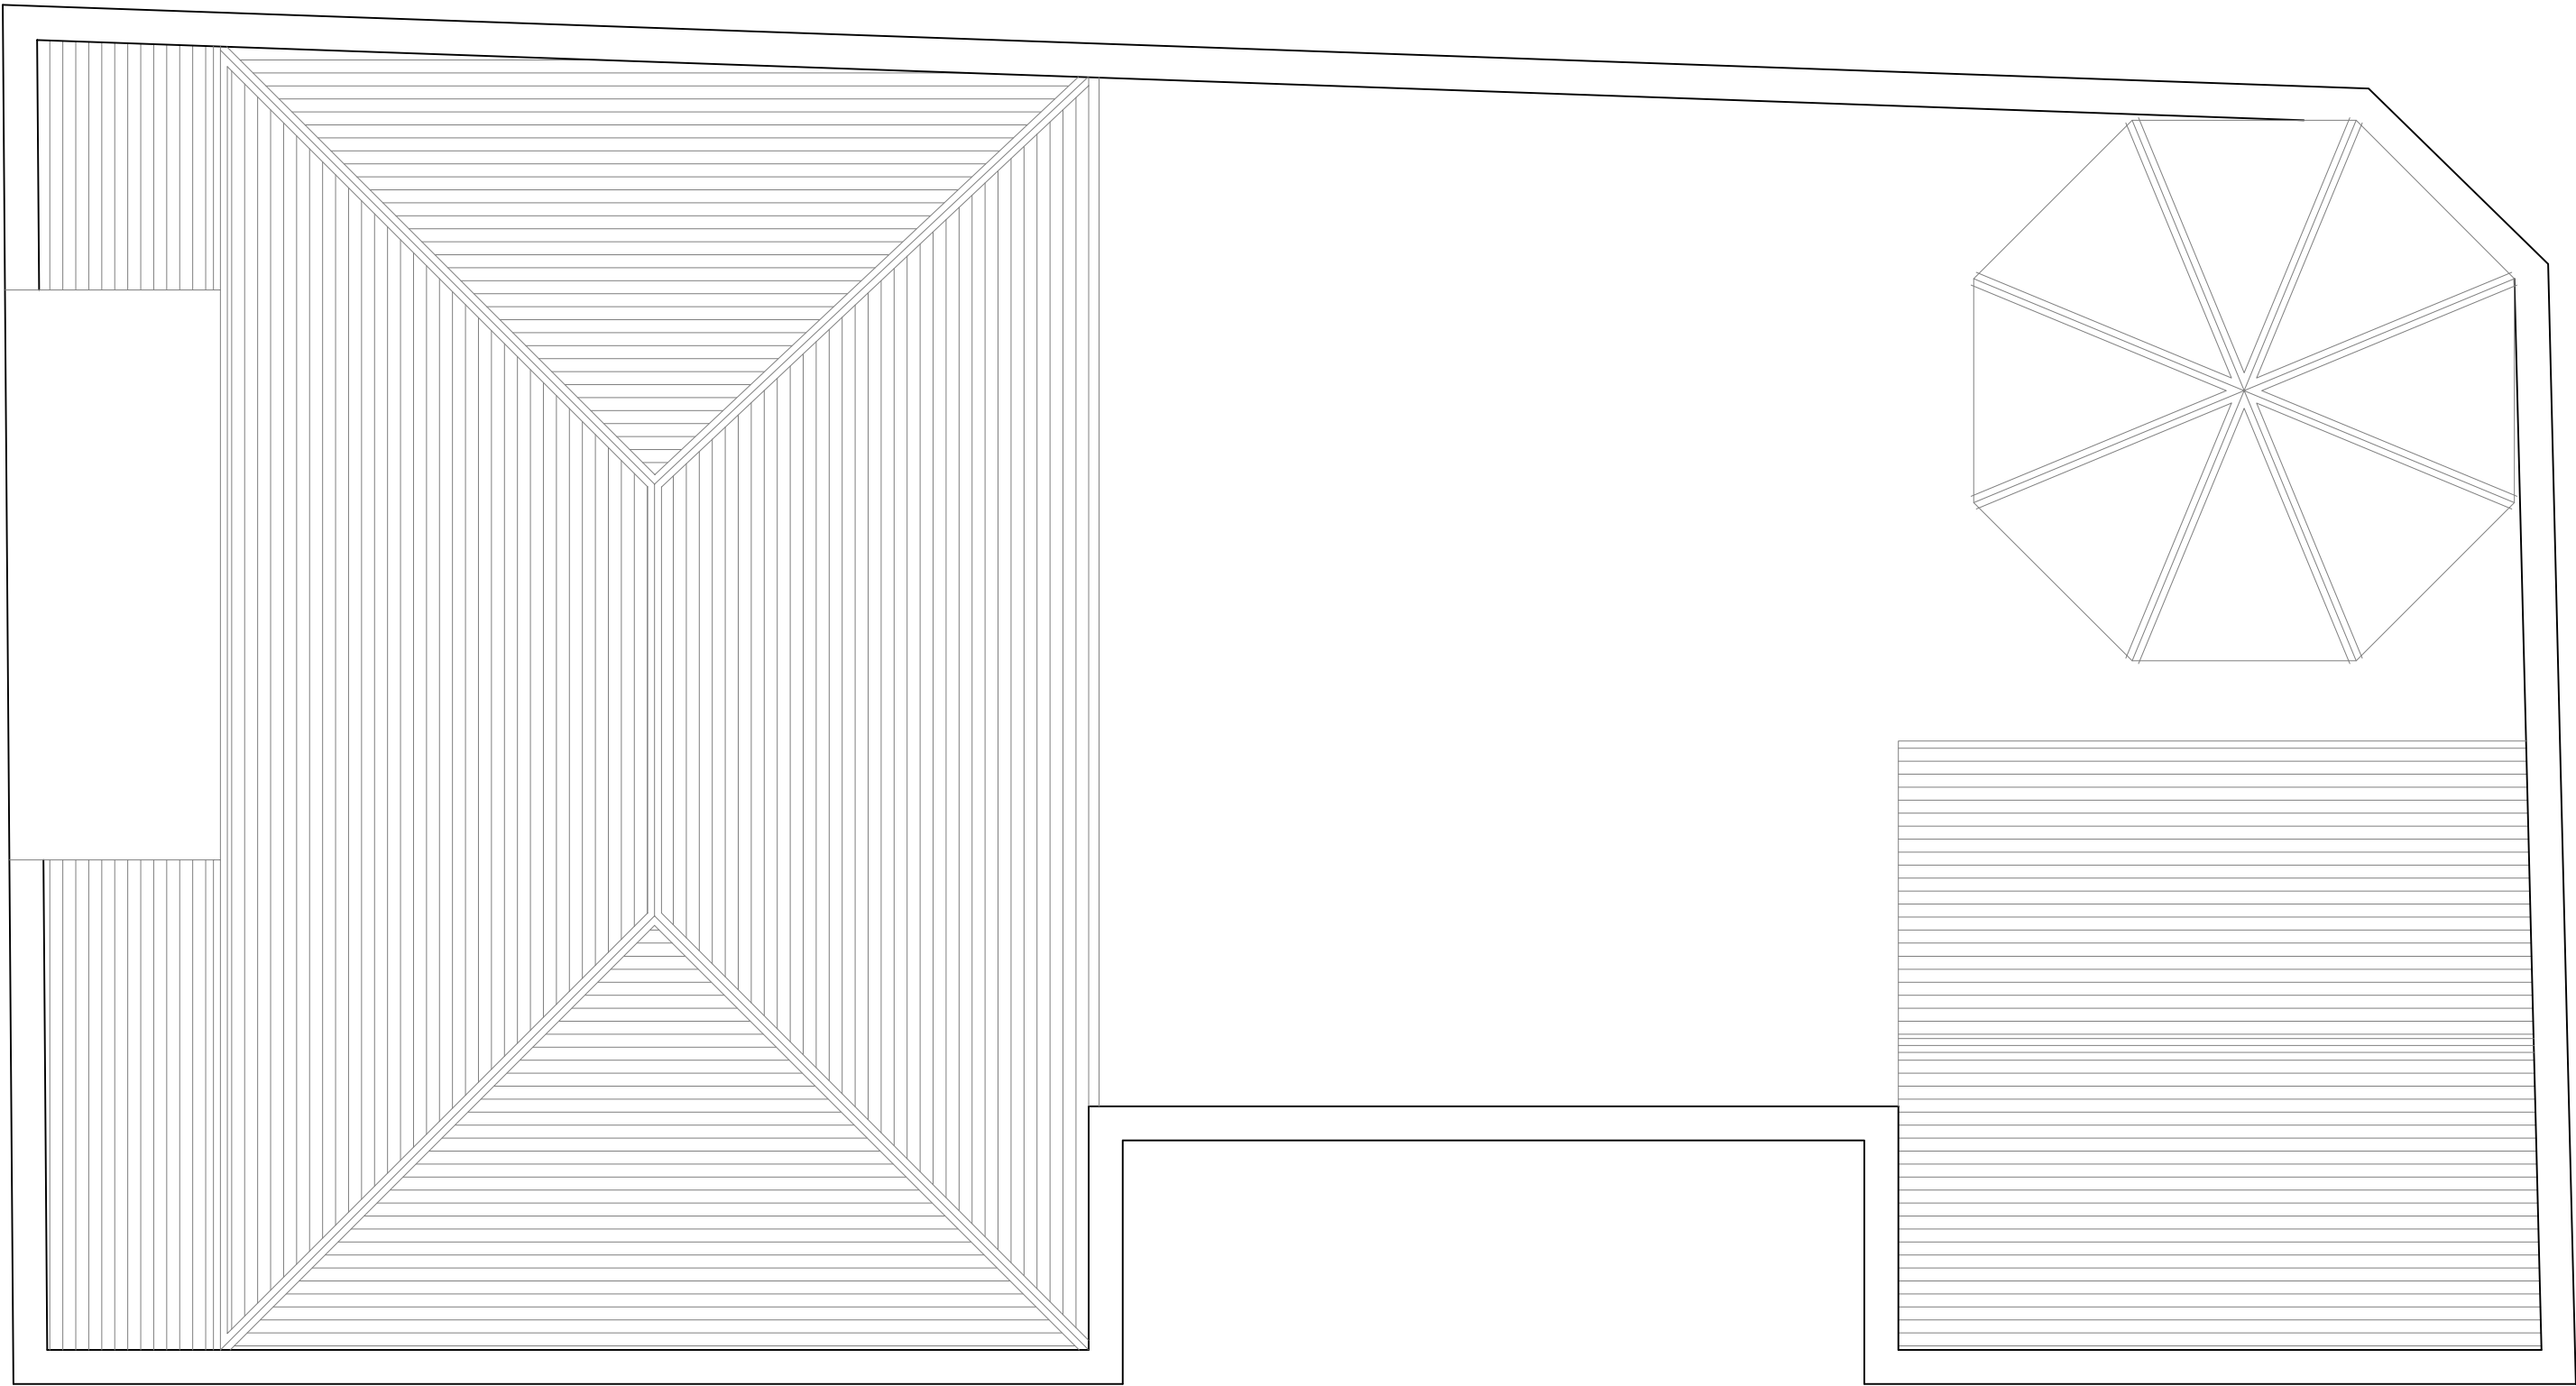

EXISTING ROOF PLAN

Scale:1:50

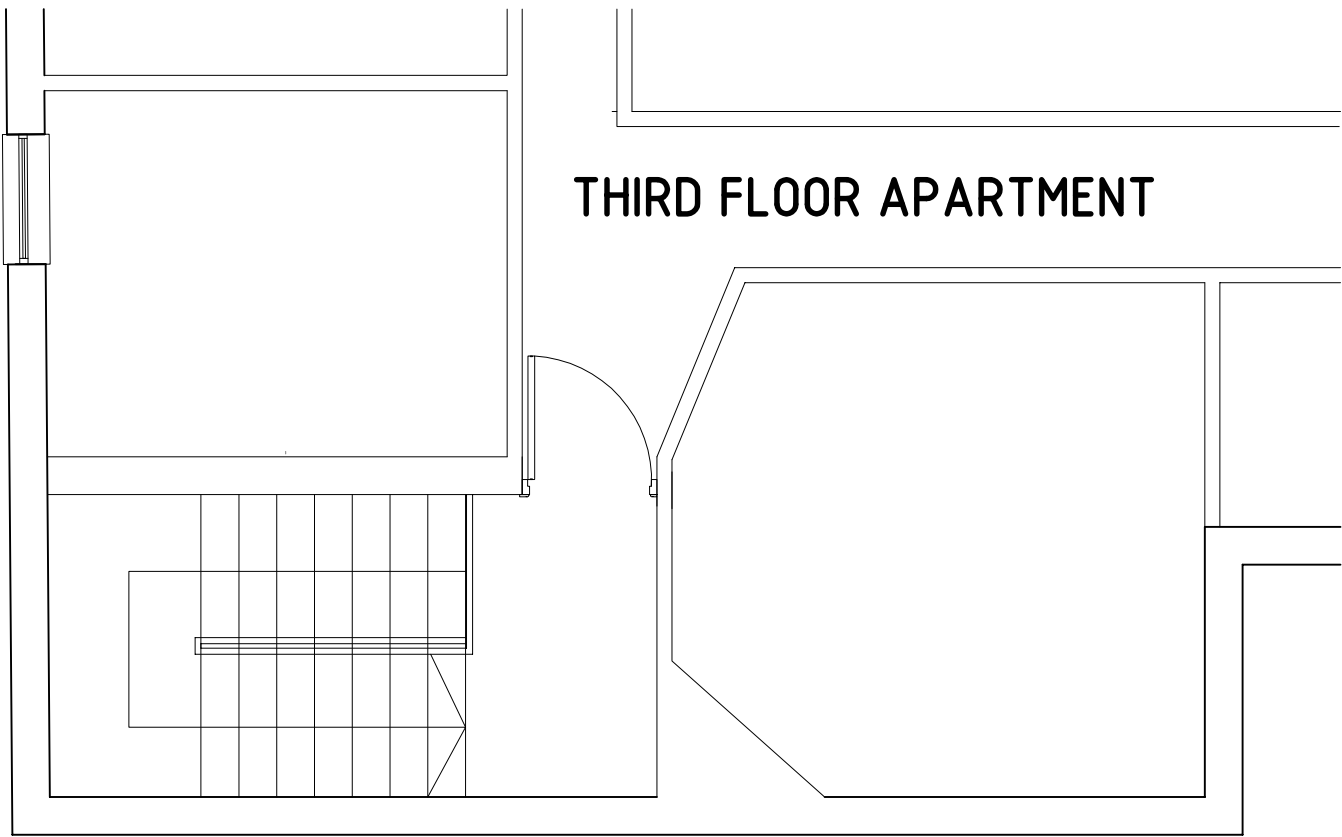

EXISTING THIRD FLOOR PLAN OF STAIR

Scale:1:50

- NOTES
1. All dimensions and levels to be checked on site. Client to be notified of any discrepancies.
 2. All structural details to be checked against the structural engineers drawings.
 3. This drawing to be read in conjunction with the other relevant project drawings and in addition, with structural, M & E engineers, approved sub-contractors drawings and current instructions.
 4. All work to be undertaken with the requirements of the current Building and Water Regulations.

REV	DATE	BY	CHK
-----	------	----	-----

<input type="checkbox"/> PRELIMINARY	G&A DESIGN LTD 59 Green Lays Huddingham NG22 7PX info@gadesign.co.uk 0115 921 52 52 07956509413
<input type="checkbox"/> COMMENTS	
<input type="checkbox"/> INFORMATION	
<input type="checkbox"/> CONSTRUCTION	
<input type="checkbox"/> TENDER	
<input type="checkbox"/> CONTRACTORS PROPOSALS	

PROJECT
PROPOSED DEVELOPMENT FAWLEY ROAD WEST HAMSTEAD LONDON


CLIENT
Christo & Co

DRAWING TITLE
EXISTING PLAN AND LOCATION PLANS

SCALE	DATE	DRAWN	CHECKED
As Shown @ A1	04 Nov 2009	M.Jusic	S.S.B


DRAWING No.	REV
088 - A1- 001	B

FILE NAME: PLOT DATE:

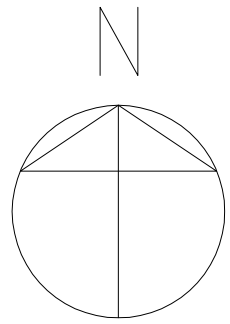


LOCATION PLAN

Scale:1:1250

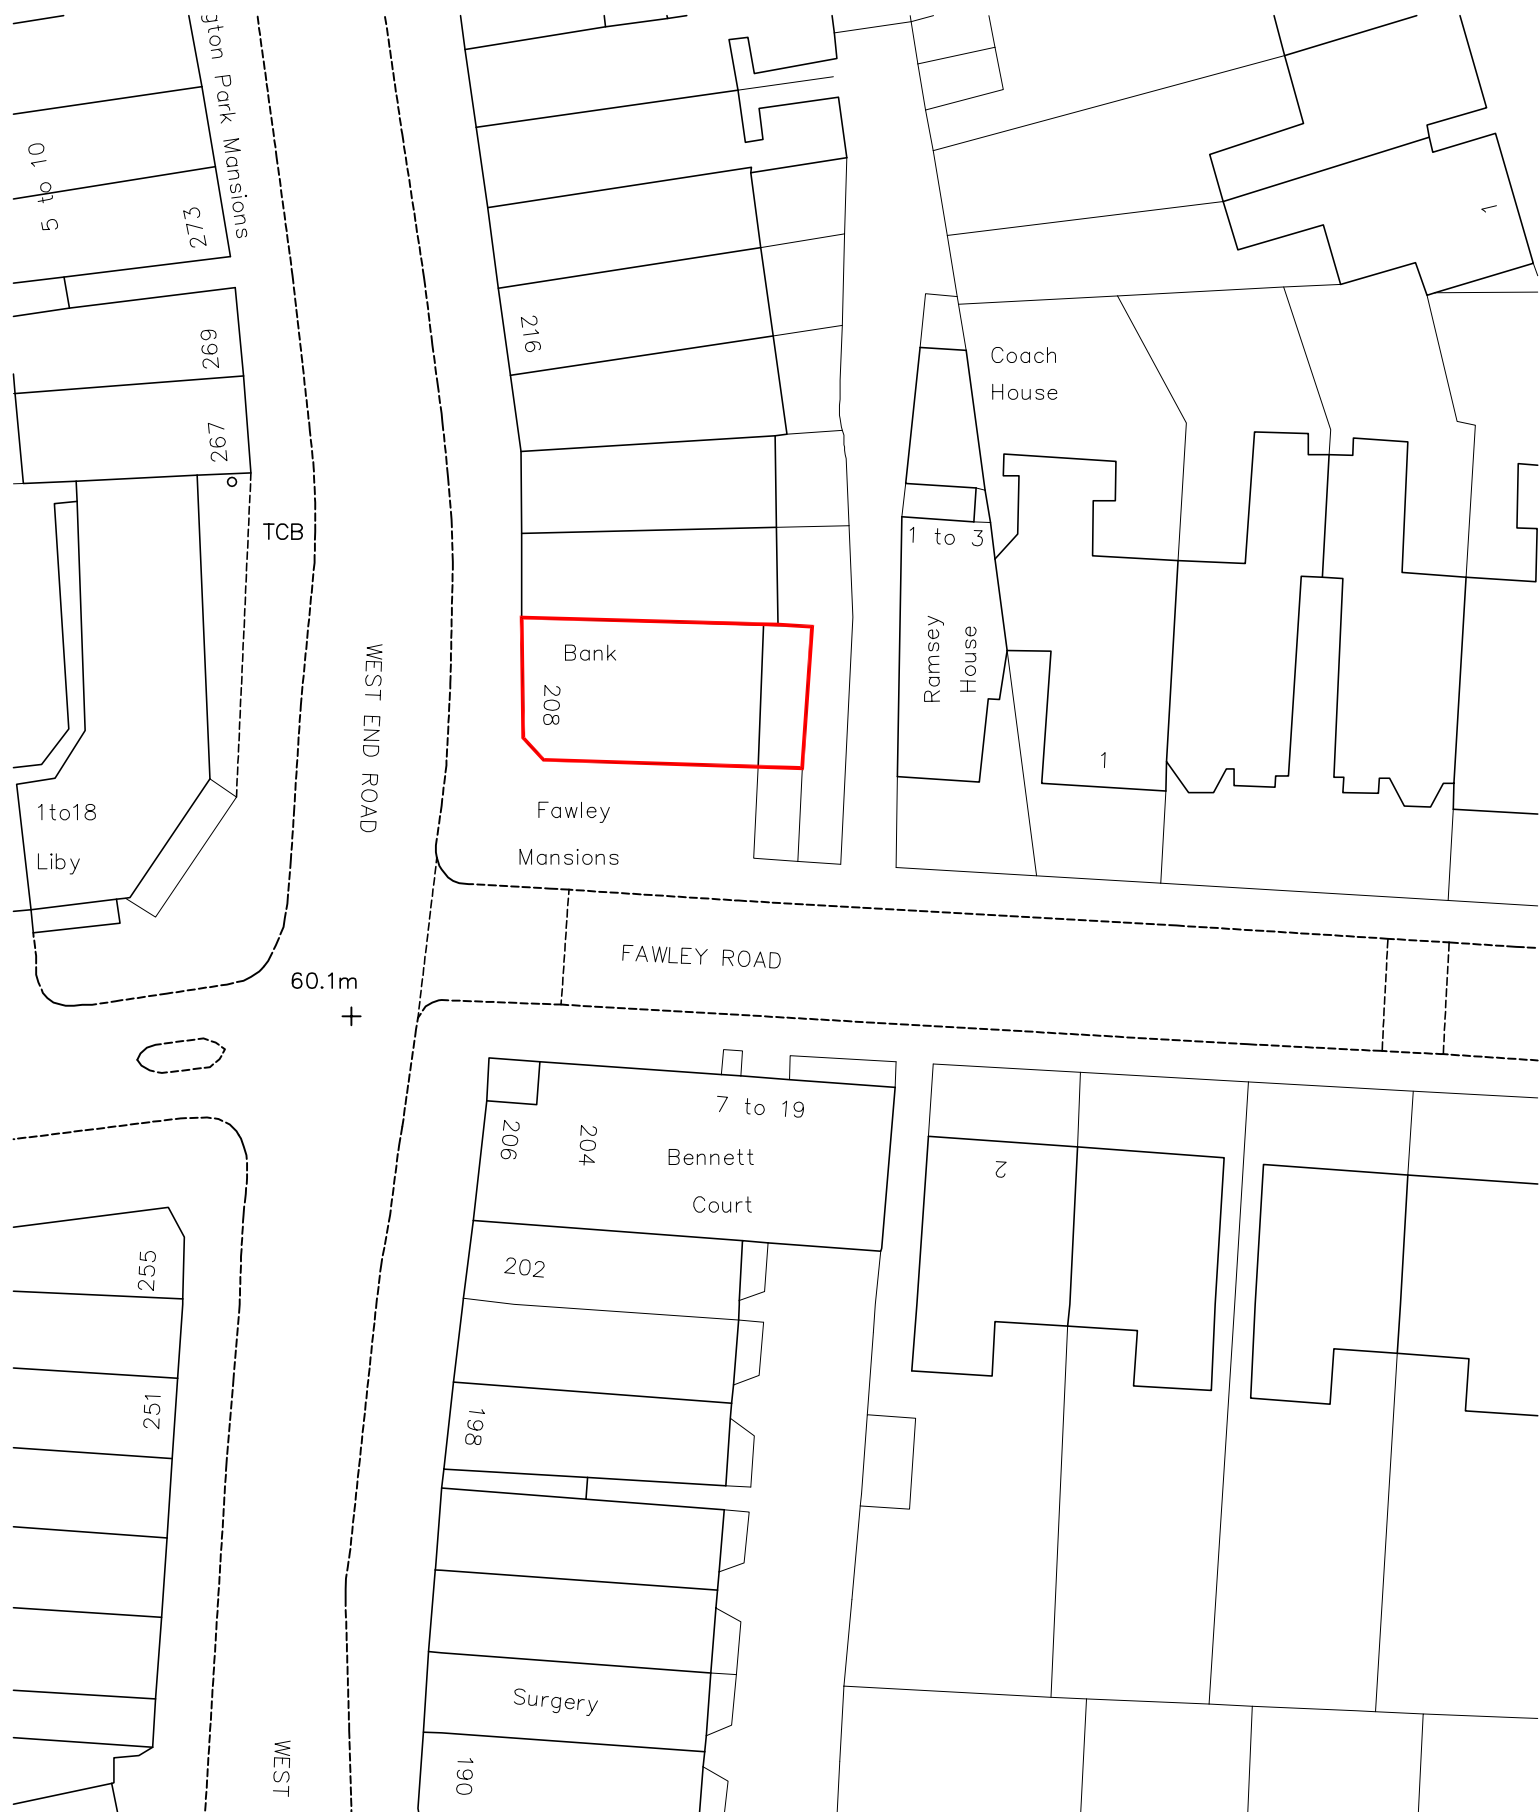


BLOCK PLAN

Scale:1:500

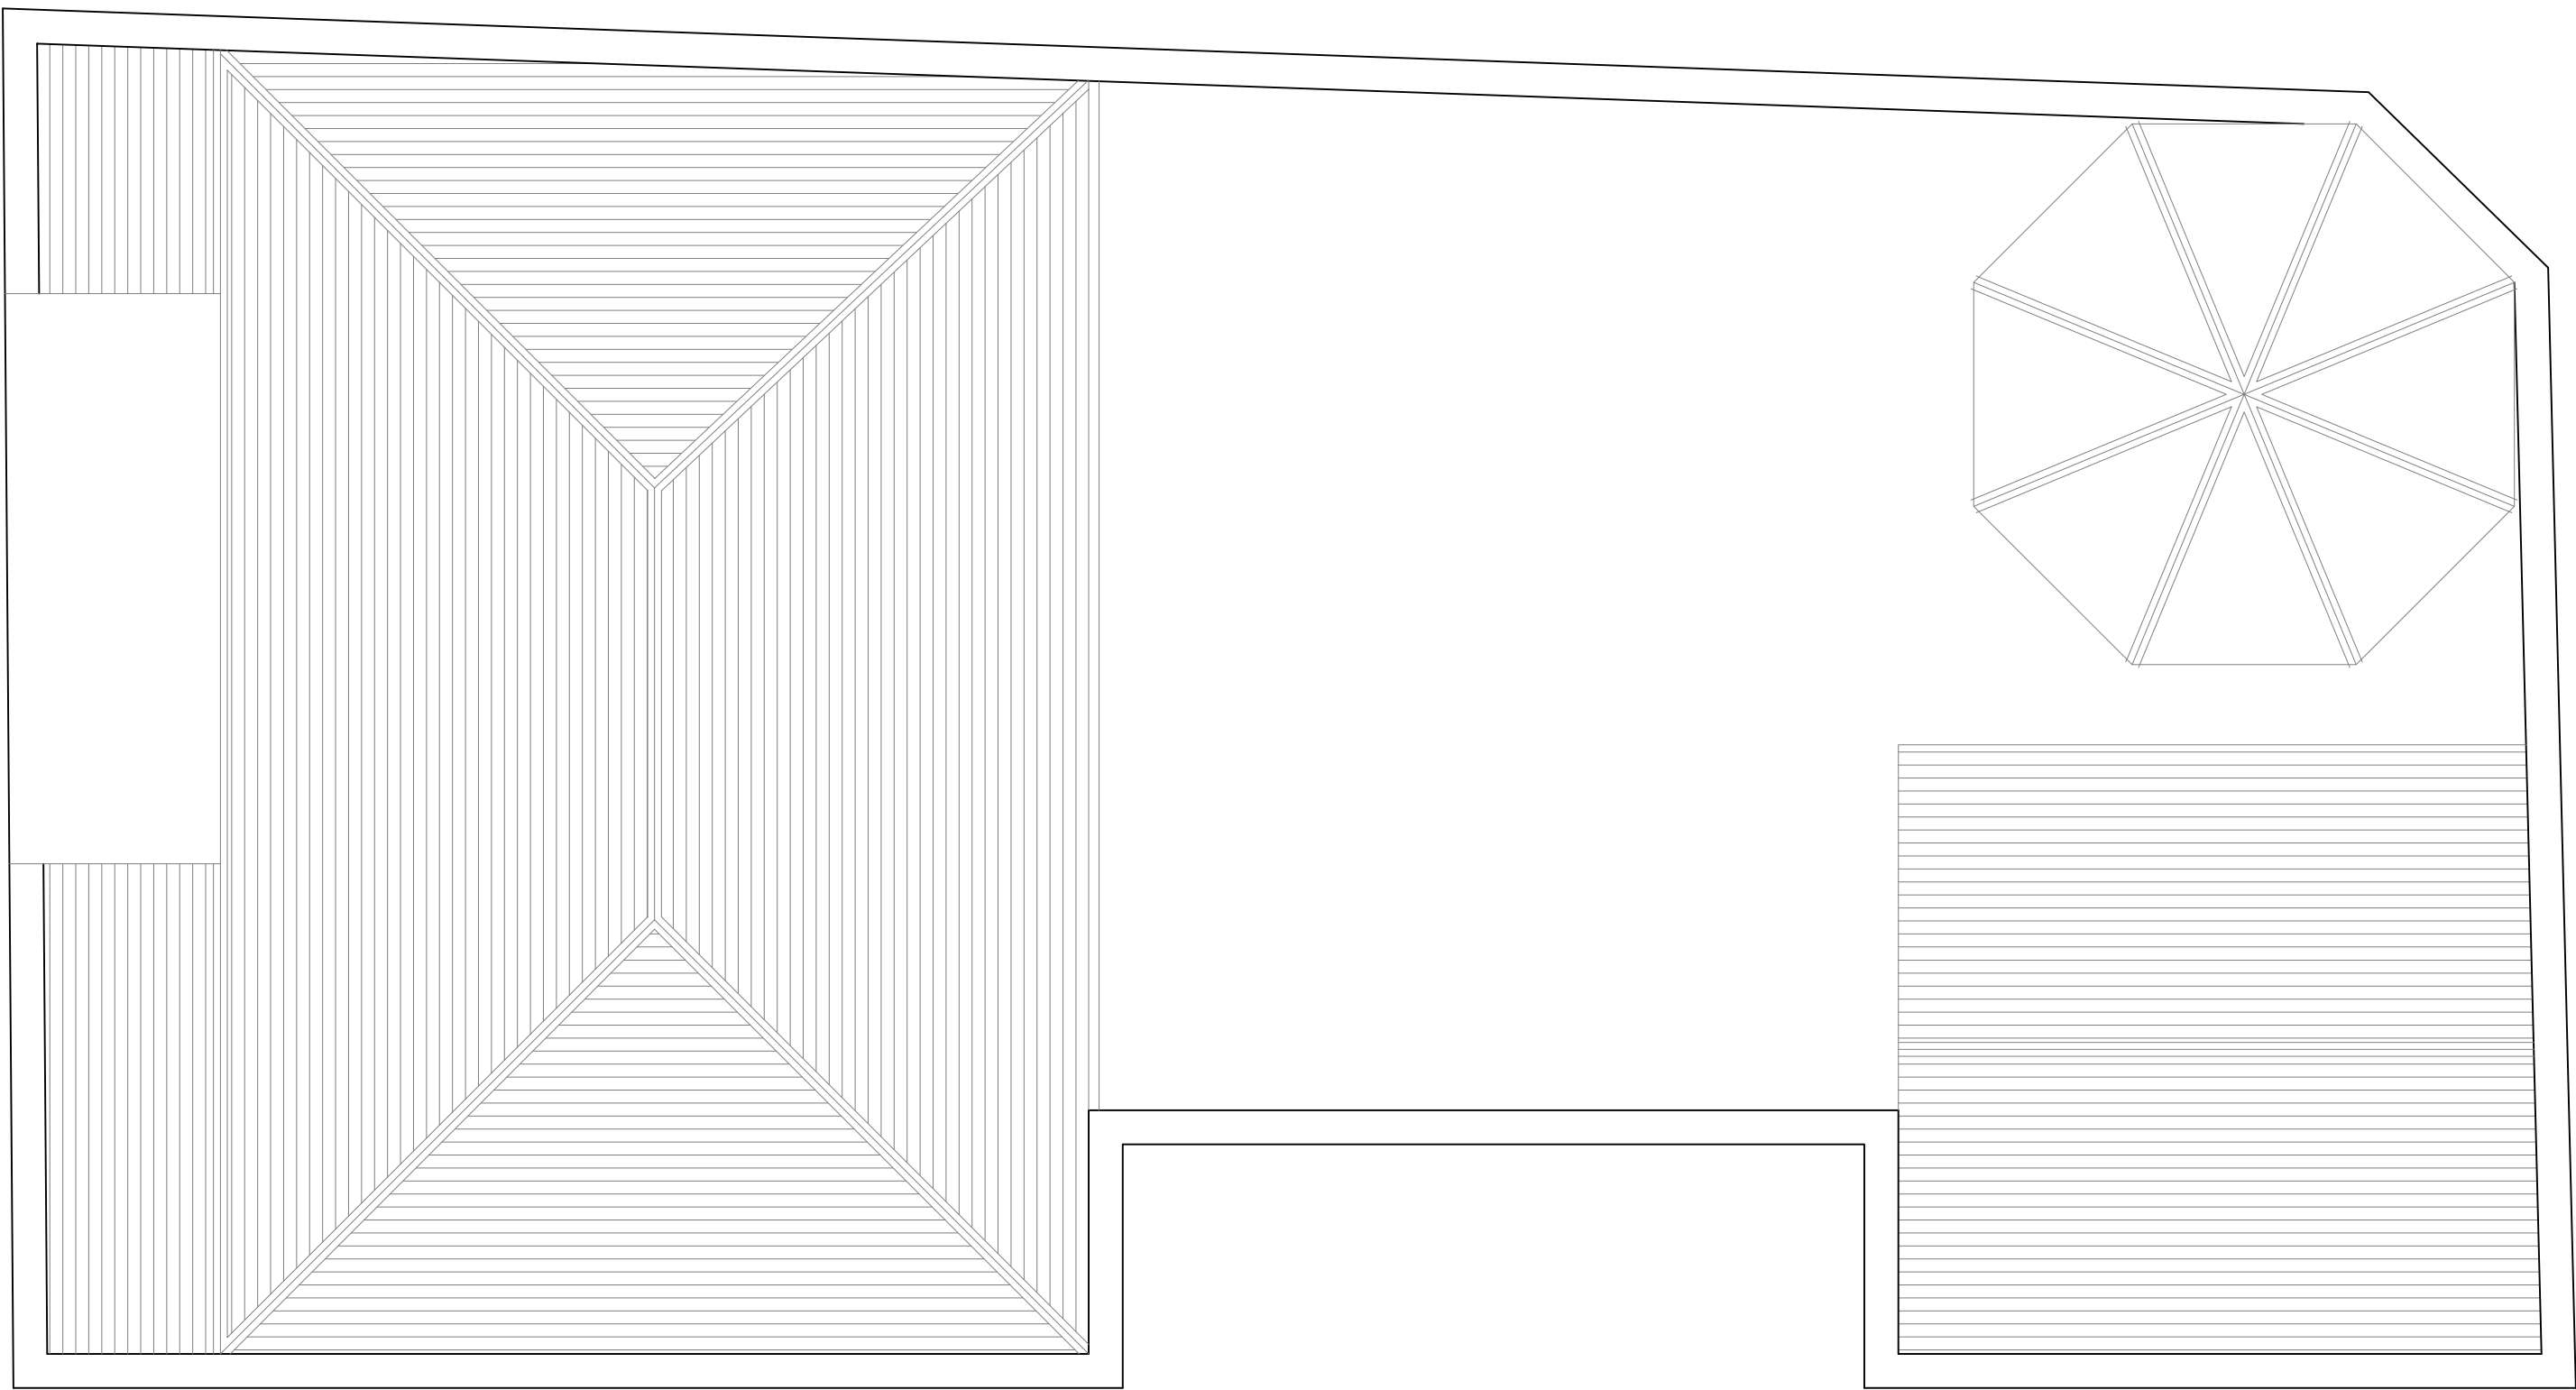

EXISTING ROOF PLAN

Scale:1:50

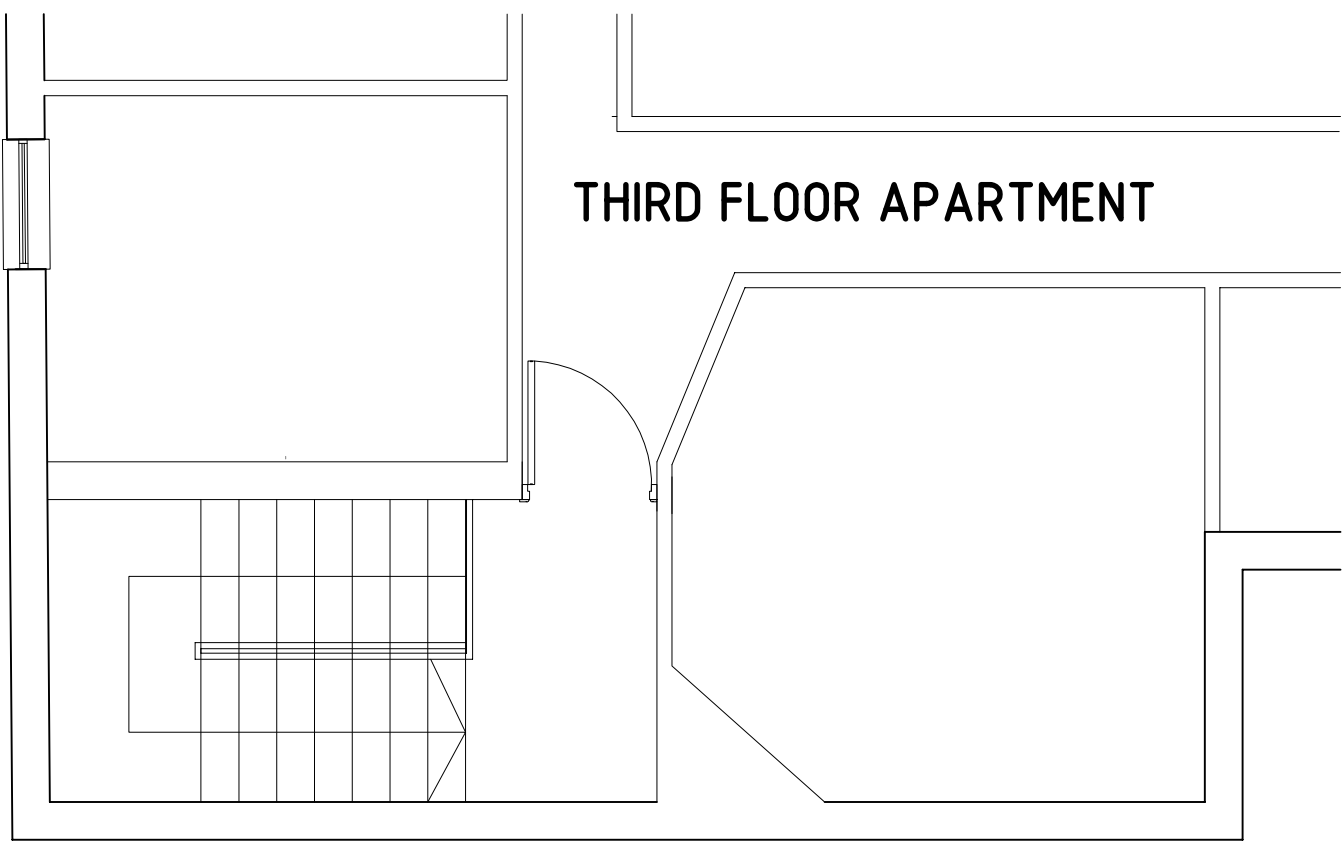

EXISTING THIRD FLOOR PLAN OF STAIR

Scale:1:50

- NOTES
1. All dimensions and levels to be checked on site. Client to be notified of any discrepancies.
 2. All structural details to be checked against the structural engineers drawings.
 3. This drawing to be read in conjunction with the other relevant project drawings and in addition, with structural, M & E engineers, approved sub-contractors drawings and current instructions.
 4. All work to be undertaken with the requirements of the current Building and Water Regulations.

REV	DATE	BY	CHK

<input type="checkbox"/> PRELIMINARY	G&A DESIGN LTD 59 Green Lays Huddingham NG22 7PX info@gadesign.co.uk 0115 921 52 52 07595009413
<input type="checkbox"/> COMMENTS	
<input type="checkbox"/> INFORMATION	
<input type="checkbox"/> CONSTRUCTION	
<input type="checkbox"/> TENDER	
<input type="checkbox"/> CONTRACTORS PROPOSALS	

PROJECT
PROPOSED DEVELOPMENT FAWLEY ROAD WEST HAMSTEAD LONDON

CLIENT
Christo & Co

DRAWING TITLE
EXISTING PLAN AND LOCATION PLANS

SCALE	DATE	DRAWN	CHECKED
As Shown @ A1	04 Nov 2009	M.Jusic	S.S.B

DRAWING No.	REV
088 - A1- 001	B

FILE NAME:

PLOT DATE:



FAWLEY ROAD ELEVATION
Scale:1:50



SIDE ELEVATION
Scale:1:50

- NOTES
1. All dimensions and levels to be checked on site. Client to be notified of any discrepancies.
 2. All structural details to be checked against the structural engineers drawings.
 3. This drawing to be read in conjunction with the other relevant project drawings and in addition, with structural, M & E engineers, approved sub-contractors drawings and current instructions.
 4. All work to be undertaken with the requirements of the current Building and Water Regulations.

REV	DATE	BY	CHK

<input type="checkbox"/> PRELIMINARY	<div>GA&A DESIGN LTD 59 Green Lays Huddingham NG22 7PX info@gadesign.co.uk 0115 921 52 52 07595009413</div>
<input type="checkbox"/> COMMENTS	
<input type="checkbox"/> INFORMATION	
<input type="checkbox"/> CONSTRUCTION	
<input type="checkbox"/> TENDER	
<input type="checkbox"/> PLANNING	
<input type="checkbox"/> CONTRACTORS PROPOSALS	

PROJECT

PROPOSED DEVELOPMENT
FAWLEY ROAD
WEST HAMSTEAD
LONDON

CLIENT

Christo & Co

DRAWING TITLE

EXISTING ELEVATIONS
SHEET 1

SCALE	DATE	DRAWN	CHECKED
1:50 @A1	22.12.09	AJS	S.S.B

DRAWING No.	REV
088 - A1- 002	B

FILE NAME: PLOT DATE:



WEST END ROAD ELEVATION

Scale:1:50

- NOTES
1. All dimensions and levels to be checked on site. Client to be notified of any discrepancies.
 2. All structural details to be checked against the structural engineers drawings.
 3. This drawing to be read in conjunction with the other relevant project drawings and in addition, with structural, M & E engineers, approved sub-contractors drawings and current instructions.
 4. All work to be undertaken with the requirements of the current Building and Water Regulations.

A	1.3.2010	Elevation Re-titled	AJS	SSB
REV	DATE		BY	CHK

☐ PRELIMINARY
☐ COMMENTS
☐ INFORMATION
☐ CONSTRUCTION
☐ TENDER
☒ PLANNING
☐ CONTRACTORS PROPOSALS

G&A
DESIGN LTD

59 Green Lays Huddingham NG22 7PX
info@gadesign.co.uk
0115 921 52 52
07595009413

PROJECT

PROPOSED DEVELOPMENT
FAWLEY ROAD
WEST HAMSTEAD
LONDON

CLIENT

Christo & Co

DRAWING TITLE

EXISTING ELEVATIONS
SHEET 2

SCALE 1:50 @A1	DATE 04 Nov 2009	DRAWN M.Jusic	CHECKED S.S.B
-------------------	---------------------	------------------	------------------

DRAWING No. 088 - A1- 003	REV A
-------------------------------------	-----------------