



PROPOSED ROOF PLAN

Scale:1:50

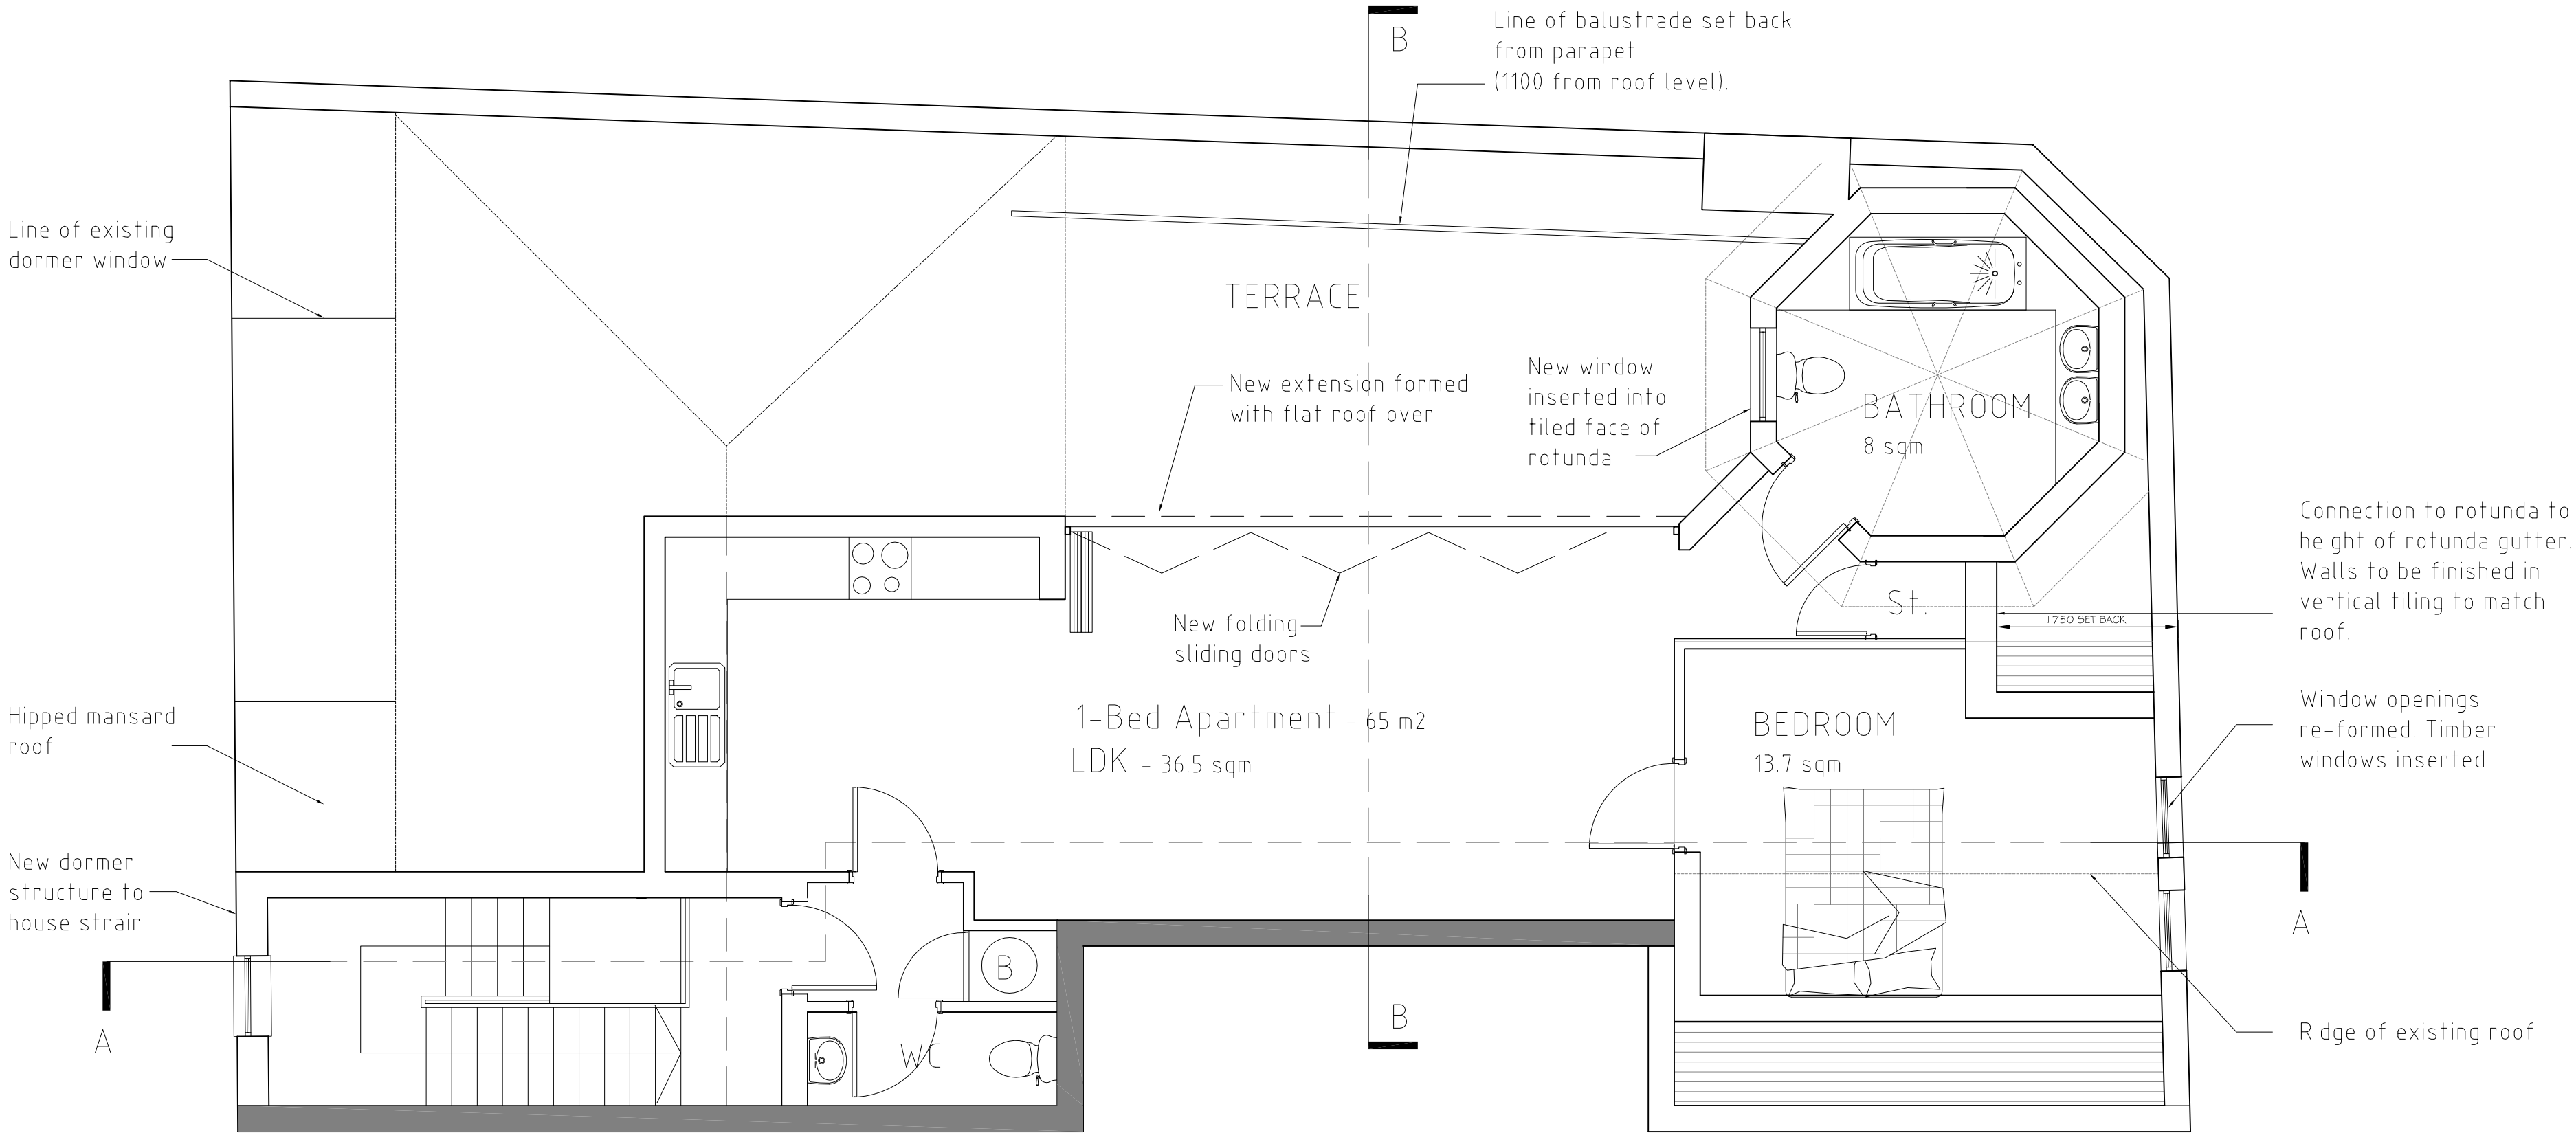

PROPOSED FOURTH FLOOR PLAN

Scale:1:50

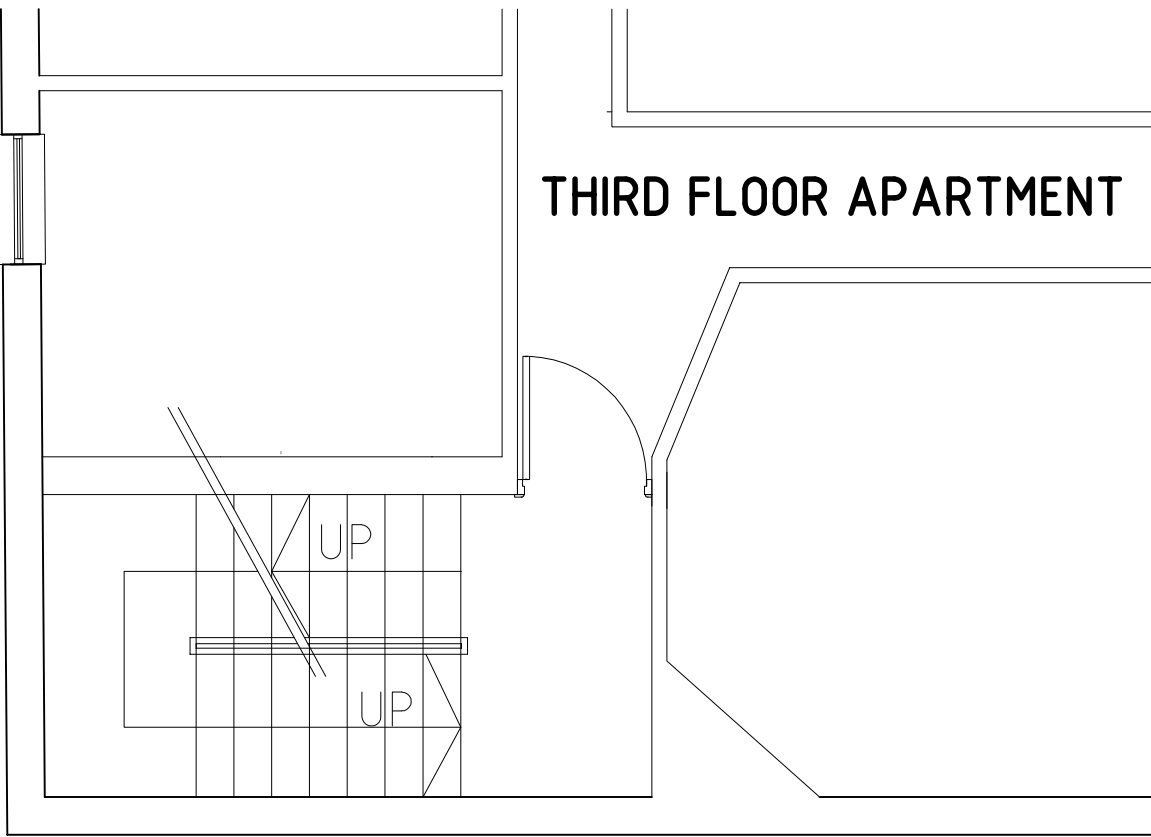

PROPOSED THIRD FLOOR STAIR PLAN

Scale:1:50

- NOTES
1. All dimensions and levels to be checked on site. Client to be notified of any discrepancies.
 2. All structural details to be checked against the structural engineers drawings.
 3. This drawing to be read in conjunction with the other relevant project drawings and in addition, with structural, M & E engineers, approved sub-contractors drawings and current instructions.
 4. All work to be undertaken with the requirements of the current Building and Water Regulations.

REV	DATE	BY	CHK

<input type="checkbox"/> PRELIMINARY <input type="checkbox"/> COMMENTS <input type="checkbox"/> INFORMATION <input type="checkbox"/> CONSTRUCTION <input type="checkbox"/> TENDER <input checked="" type="checkbox"/> PLANNING <input type="checkbox"/> CONTRACTORS PROPOSALS	GA&A DESIGN LTD 59 Green Lays Huddingham NG22 7JX info@gaaedesign.co.uk 0115 921 52 52 07595509413
---	--

PROJECT
PROPOSED DEVELOPMENT FAWLEY ROAD WEST HAMSTEAD LONDON

CLIENT
Christo & Co

DRAWING TITLE
AS PROPOSED THIRD FLOOR STAIR, FOURTH FLOOR AND ROOF PLAN

SCALE 1:50 @A1	DATE 04.Nov.2009	DRAWN M.Jusic	CHECKED S.S.B
-------------------	---------------------	------------------	------------------

DRAWING No. 088 - A1- 004	REV C
-------------------------------------	-----------------

FILE NAME: PLOT DATE:



FAWLEY ROAD ELEVATION

Scale:1:50



SIDE ELEVATION

Scale:1:50

- NOTES
1. All dimensions and levels to be checked on site. Client to be notified of any discrepancies.
 2. All structural details to be checked against the structural engineers drawings.
 3. This drawing to be read in conjunction with the other relevant project drawings and in addition, with structural, M & E engineers, approved sub-contractors drawings and current instructions.
 4. All work to be undertaken with the requirements of the current Building and Water Regulations.

REV	DATE	BY	CHK

<input type="checkbox"/> PRELIMINARY	GA&A DESIGN LTD 59 Green Lays Huddingham NG22 7PX info@gadesign.co.uk 0115 921 52 52 07956009413
<input type="checkbox"/> COMMENTS	
<input type="checkbox"/> INFORMATION	
<input type="checkbox"/> CONSTRUCTION	
<input type="checkbox"/> TENDER	
<input type="checkbox"/> PLANNING	
<input type="checkbox"/> CONTRACTORS PROPOSALS	

PROJECT

PROPOSED DEVELOPMENT
FAWLEY ROAD
WEST HAMSTEAD
LONDON

CLIENT

Christo & Co

DRAWING TITLE

AS PROPOSED
ELEVATIONS SHEET 1

SCALE 1:50 @A1	DATE 04-Nov-2009	DRAWN M.Jusic	CHECKED S.S.B
-------------------	---------------------	------------------	------------------

DRAWING No. 088 - A1- 005	REV E
-------------------------------------	-----------------

FILE NAME:

PLOT DATE:



WEST END ROAD ELEVATION
Scale:1:50

- NOTES
1. All dimensions and levels to be checked on site. Client to be notified of any discrepancies.
 2. All structural details to be checked against the structural engineers drawings.
 3. This drawing to be read in conjunction with the other relevant project drawings and in addition, with structural, M & E engineers, approved sub-contractors drawings and current instructions.
 4. All work to be undertaken with the requirements of the current Building and Water Regulations.

REV	DATE	BY	CHK

☐ PRELIMINARY
☐ COMMENTS
☐ INFORMATION
☐ CONSTRUCTION
☐ TENDER
☒ PLANNING
☐ CONTRACTORS PROPOSALS

G&A
DESIGN LTD

59 Green Lays Huddingham NG22 7PX
info@gadesign.co.uk
0115 921 52 52
07595009413

PROJECT

PROPOSED DEVELOPMENT
FAWLEY ROAD
WEST HAMSTEAD
LONDON

CLIENT


Christo & Co

DRAWING TITLE


AS PROPOSED
ELEVATIONS SHEET 2

SCALE 1:50 @A1	DATE 04-Nov-2009	DRAWN M.Jusic	CHECKED S.S.B
-------------------	---------------------	------------------	------------------


DRAWING No. 088 - A1 - 006	REV C
--------------------------------------	-----------------

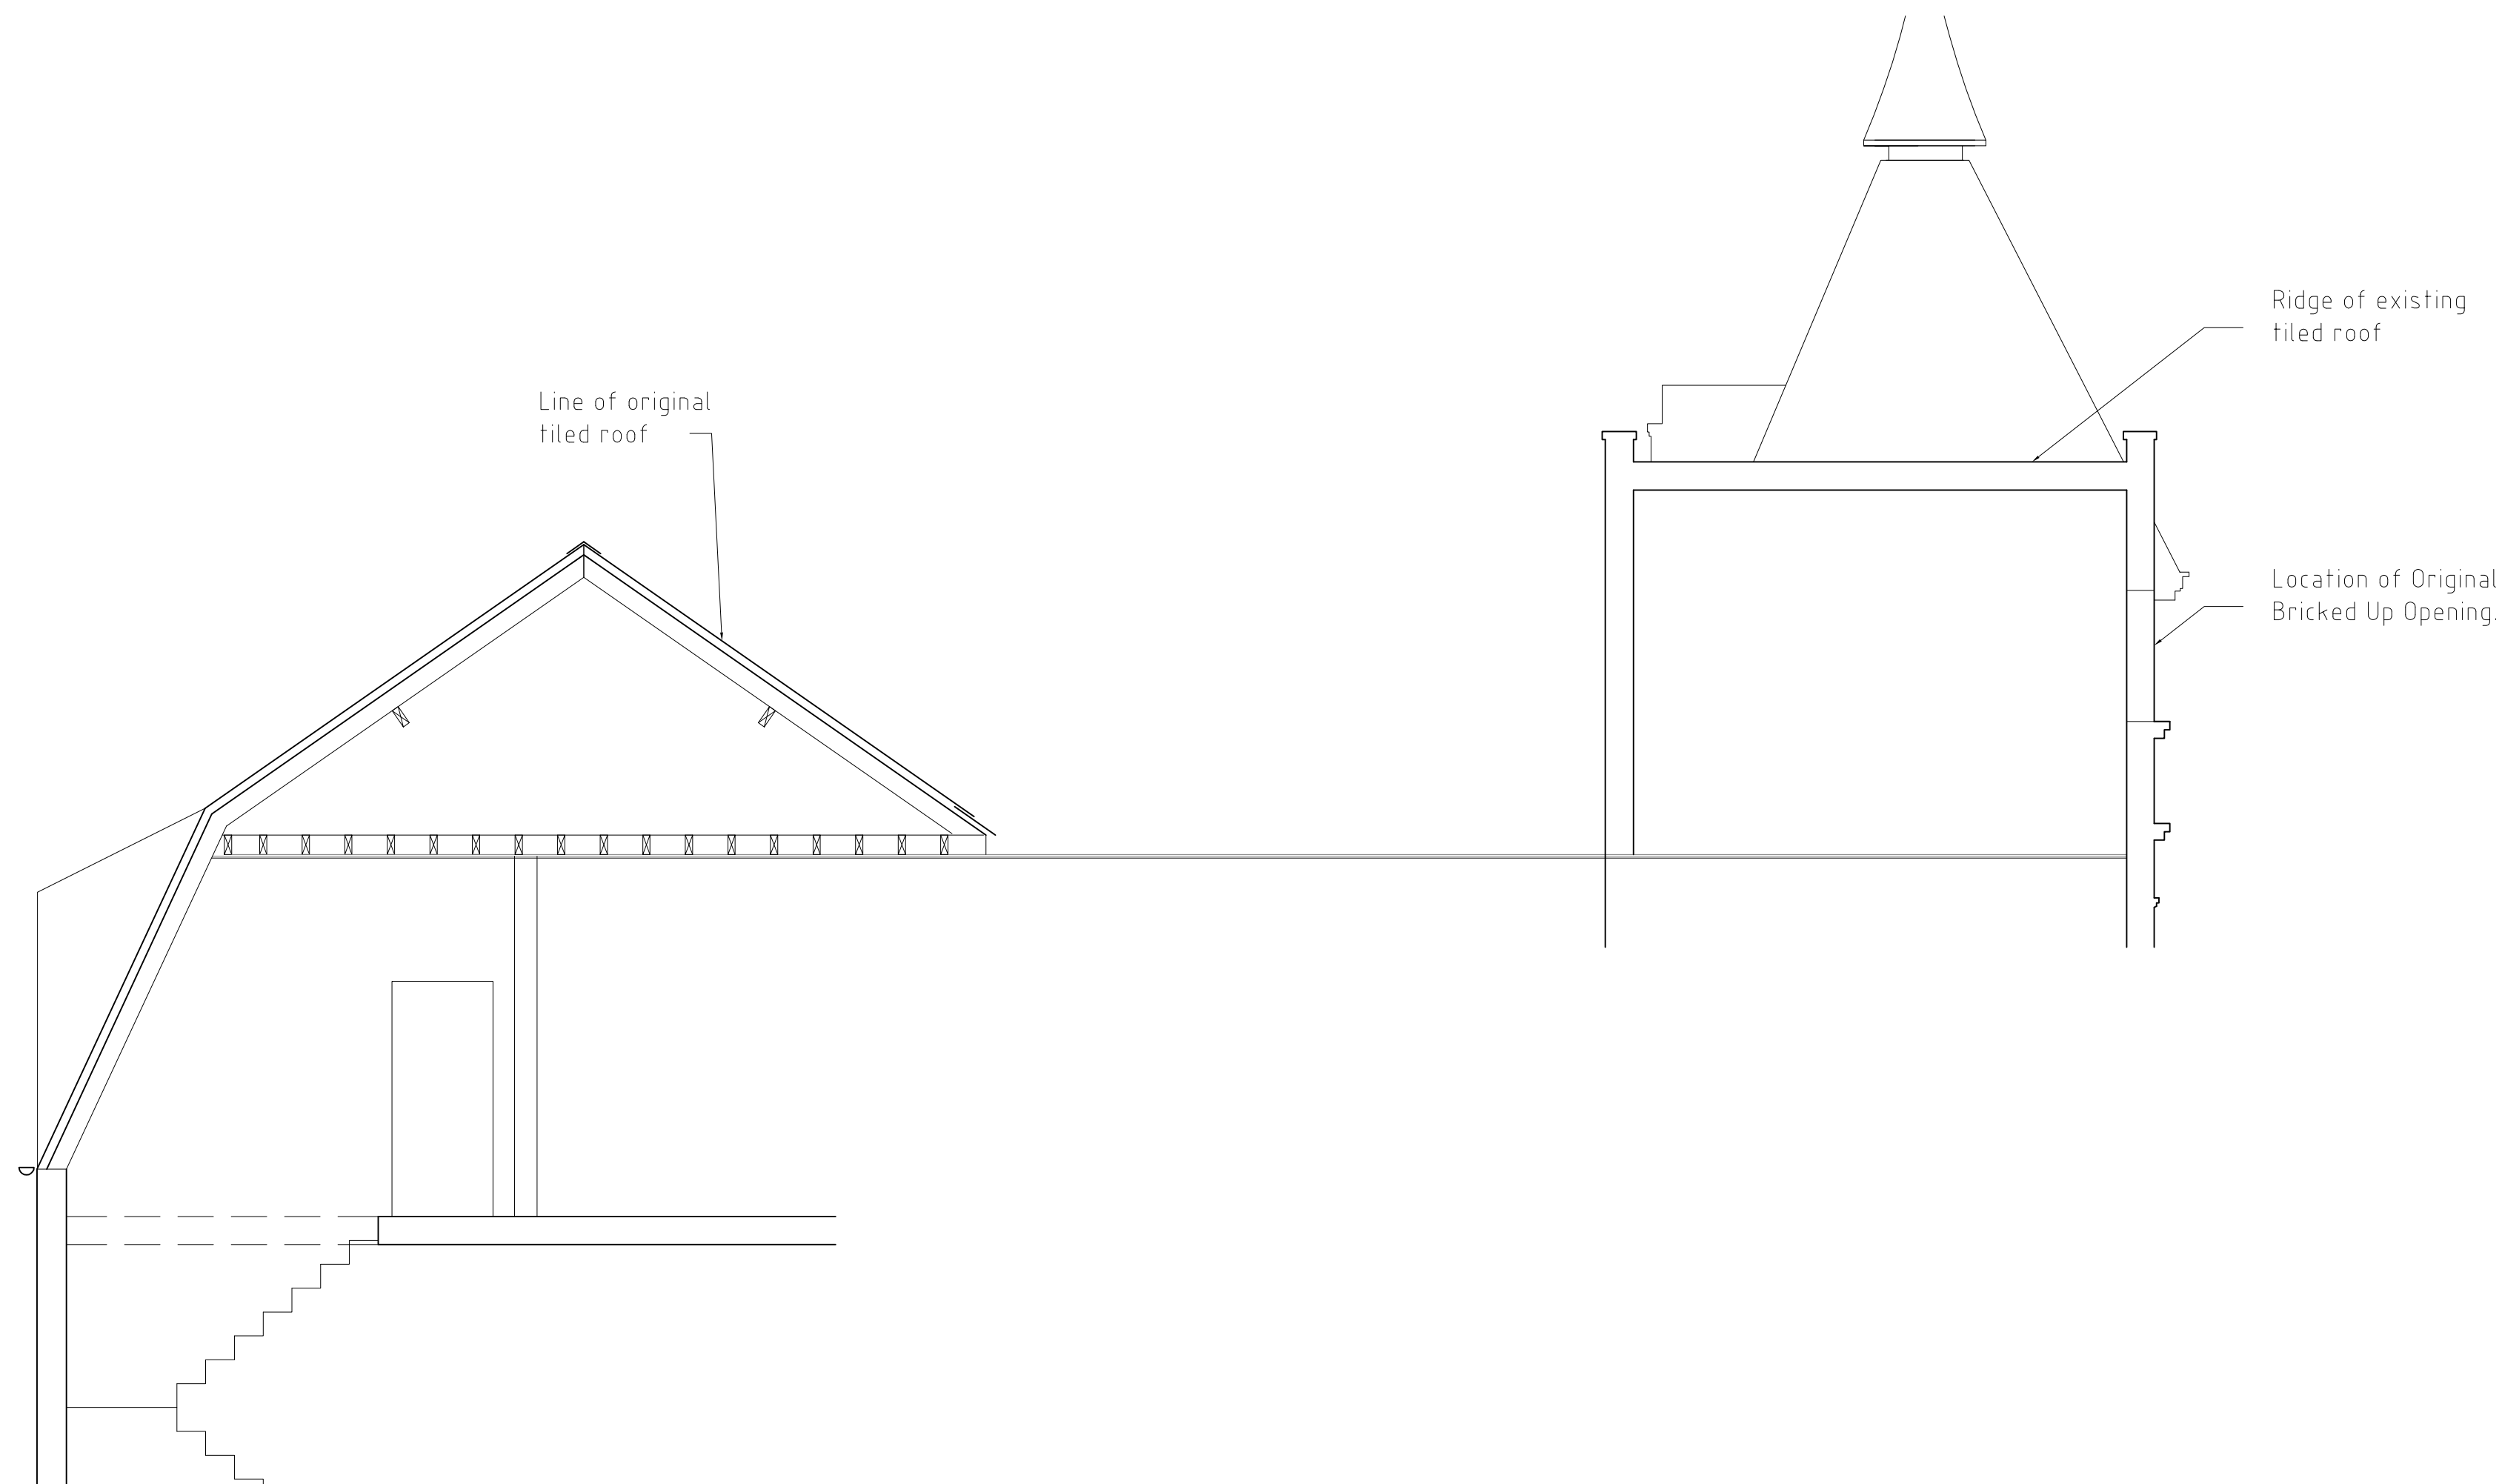

Existing Section A-A
Scale:1:50

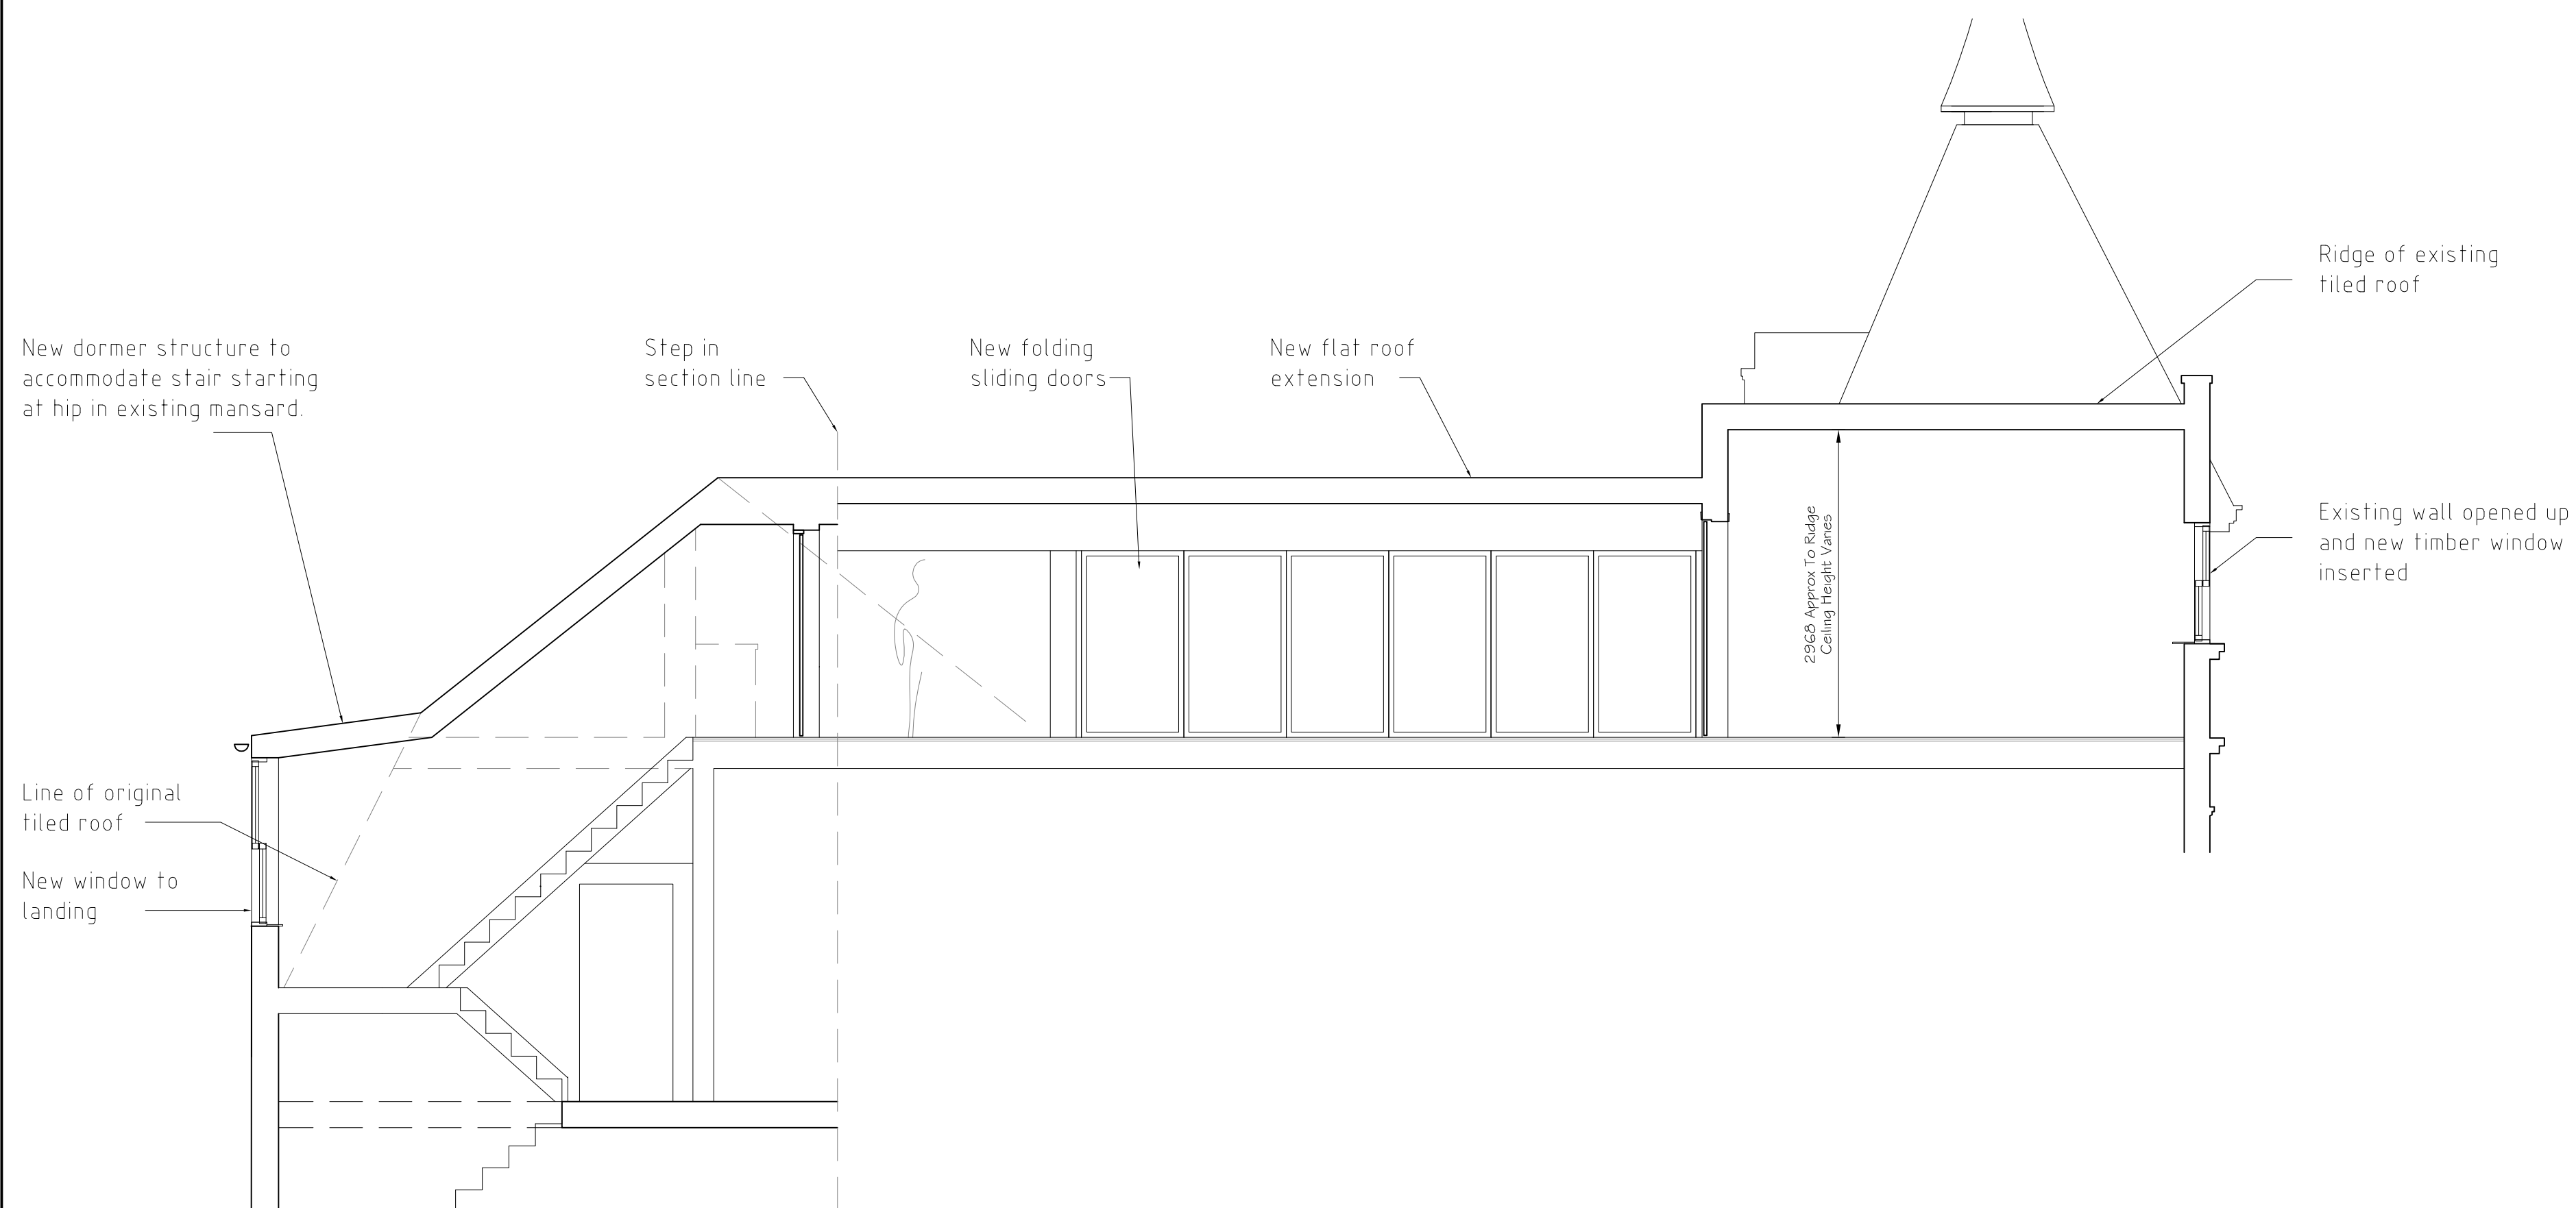

Proposed Section A-A
Scale:1:50

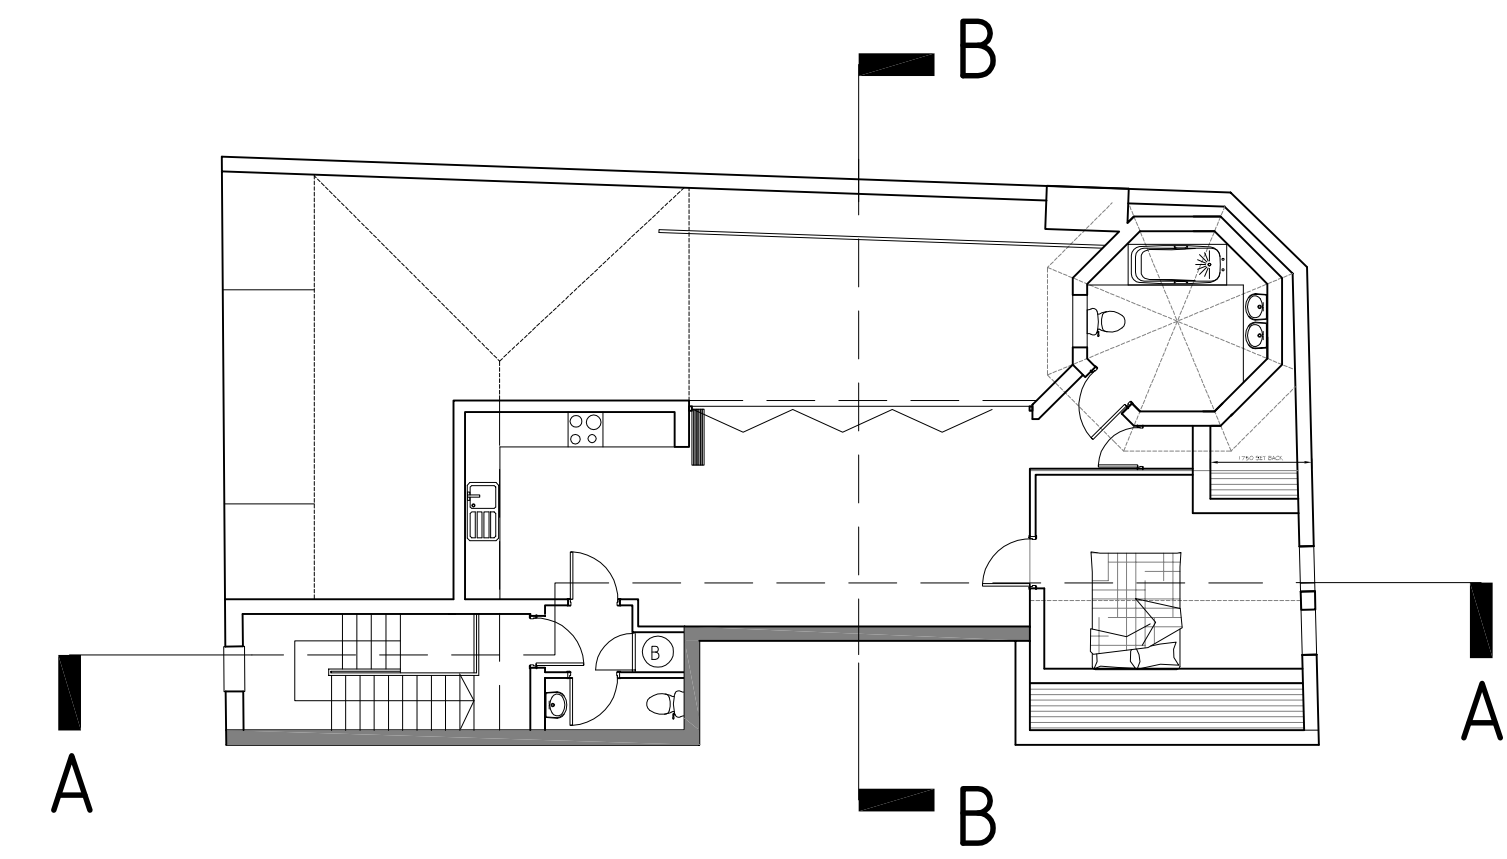

Location - Section A-A
Scale:1:100

NOTES

1. All dimensions and levels to be checked on site. Client to be notified of any discrepancies.

2. All structural details to be checked against the structural engineers drawings.

3. This drawing to be read in conjunction with the other relevant project drawings and in addition, with structural, M & E engineers, approved sub-contractors drawings and current instructions.

4. All work to be undertaken with the requirements of the current Building and Water Regulations.

REV	DATE	BY	CHK
-----	------	----	-----

<input type="checkbox"/>	PRELIMINARY	 GA&A DESIGN LTD 59 Green Lays Nottingham NG2 7RX info@gadesign.co.uk 0115 921 52 52 07595059413
<input type="checkbox"/>	COMMENTS	
<input type="checkbox"/>	INFORMATION	
<input type="checkbox"/>	CONSTRUCTION	
<input type="checkbox"/>	TENDER	
<input checked="" type="checkbox"/>	PLANNING	
<input type="checkbox"/>	CONTRACTORS PROPOSALS	

PROJECT

PROPOSED DEVELOPMENT
FAWLEY ROAD
WEST HAMSTEAD
LONDON

CLIENT

Christo & Co

DRAWING TITLE


SECTION A-A

SCALE 1:50 @A1	DATE 21.Jan.2010	DRAWN AJS	CHECKED S.S.B
-------------------	---------------------	--------------	------------------


DRAWING No.	REV
088 - A1 - 007	B

FILE NAME:


NOT DATE:

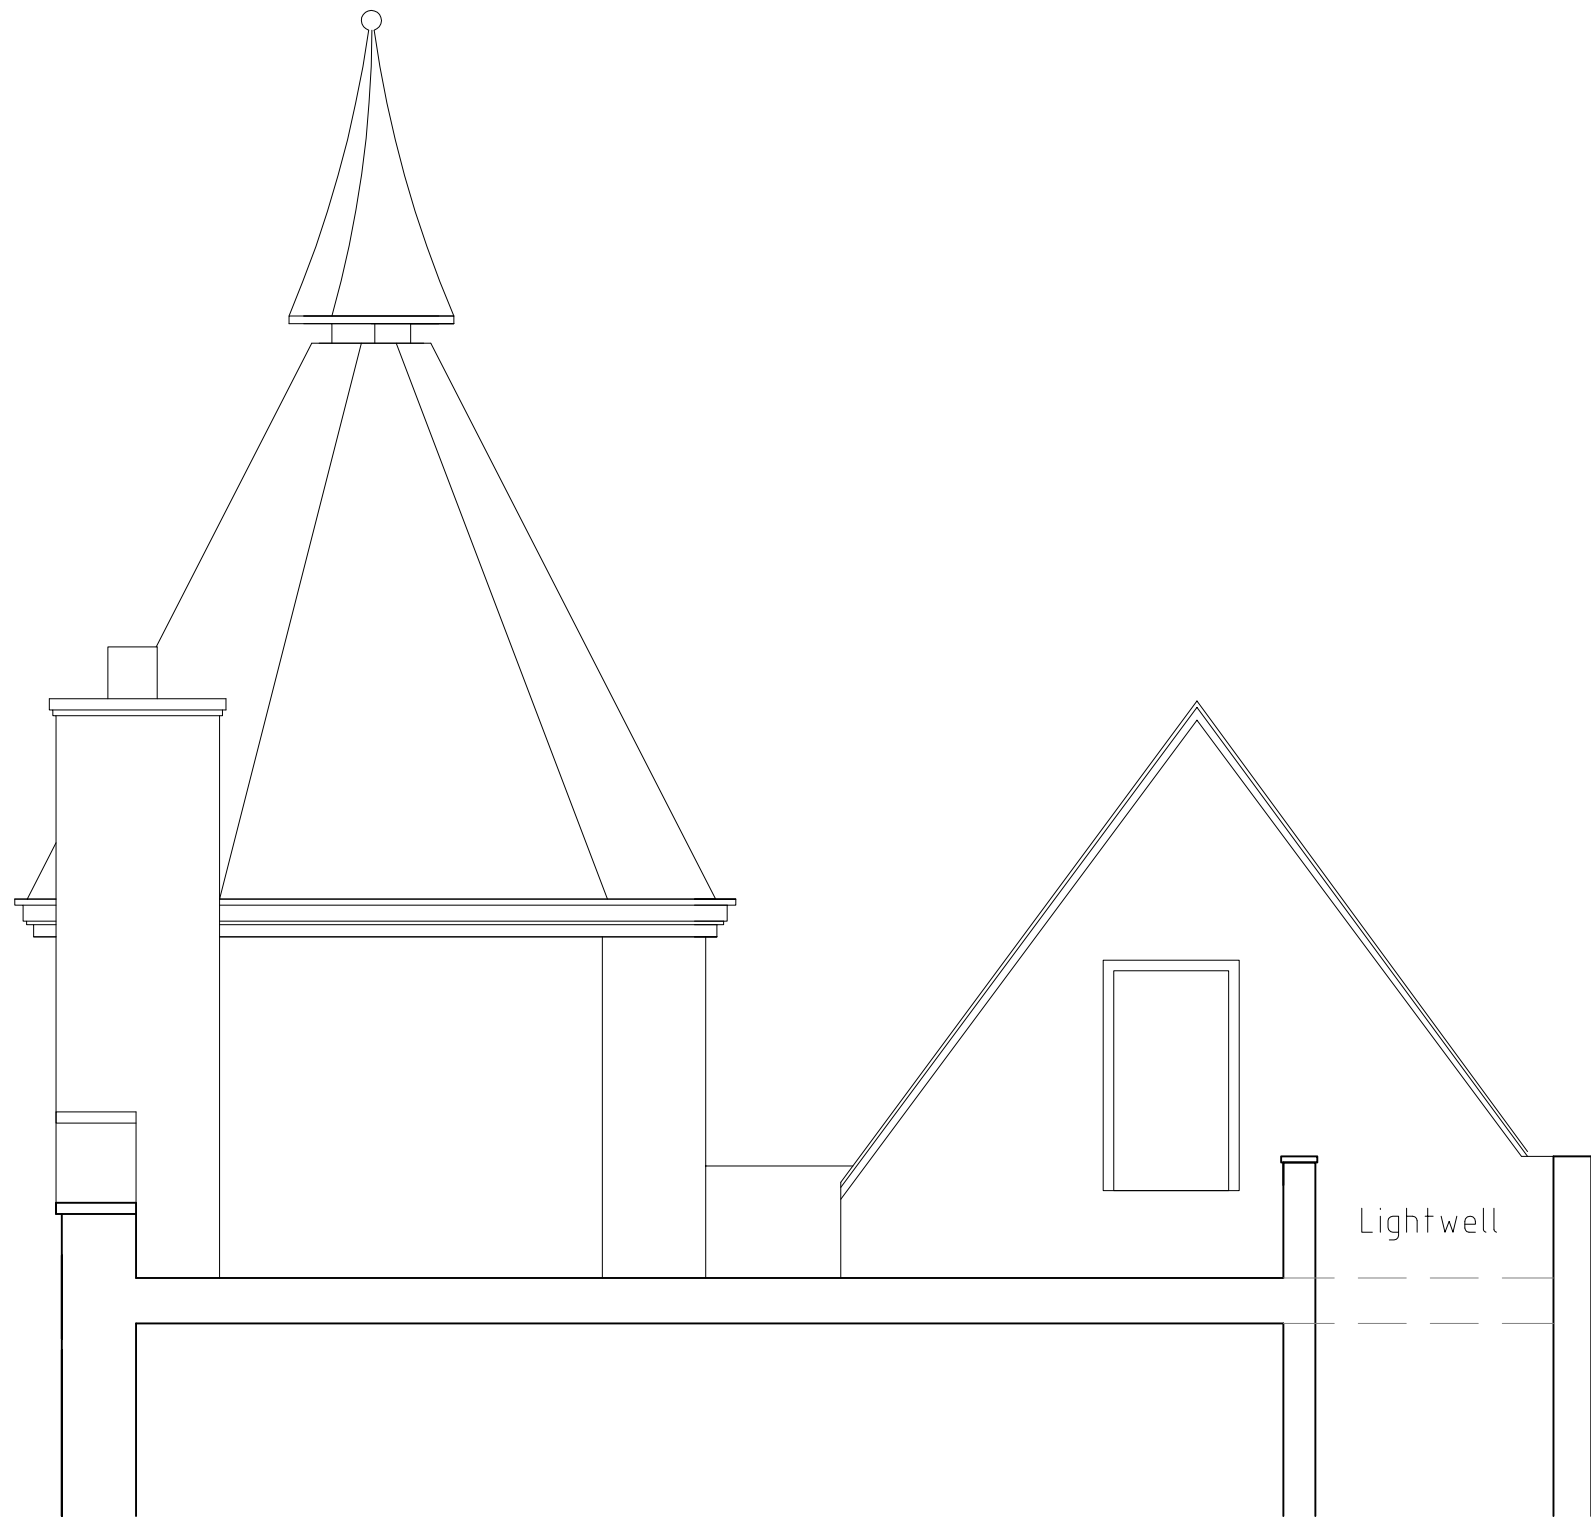

Existing Section B-B
Scale:1:50

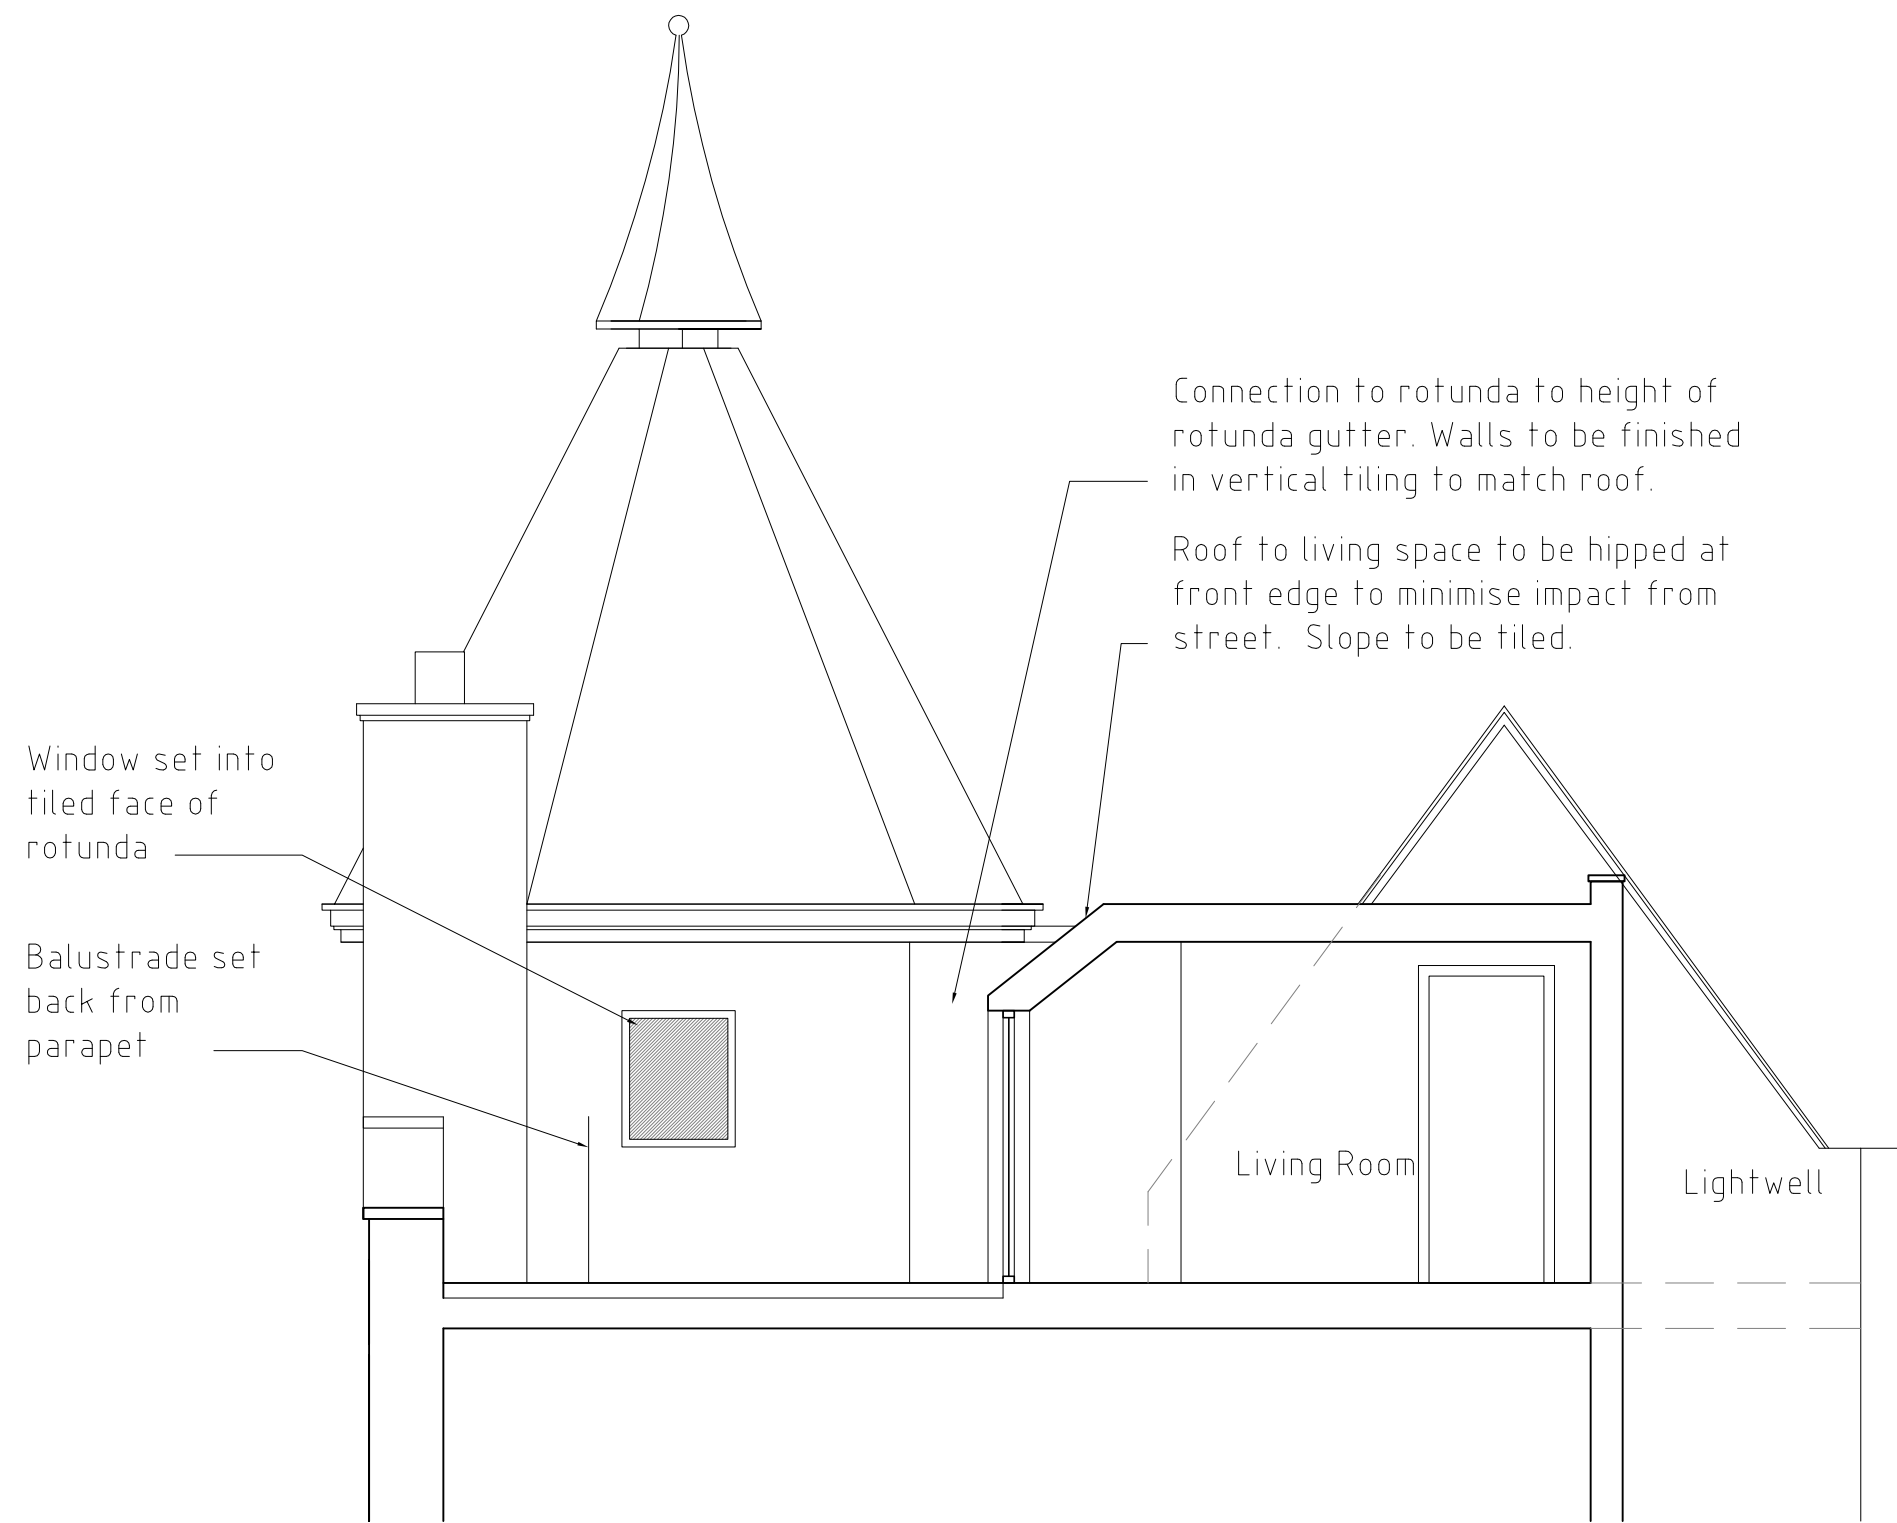

Proposed Section B-B
Scale:1:50

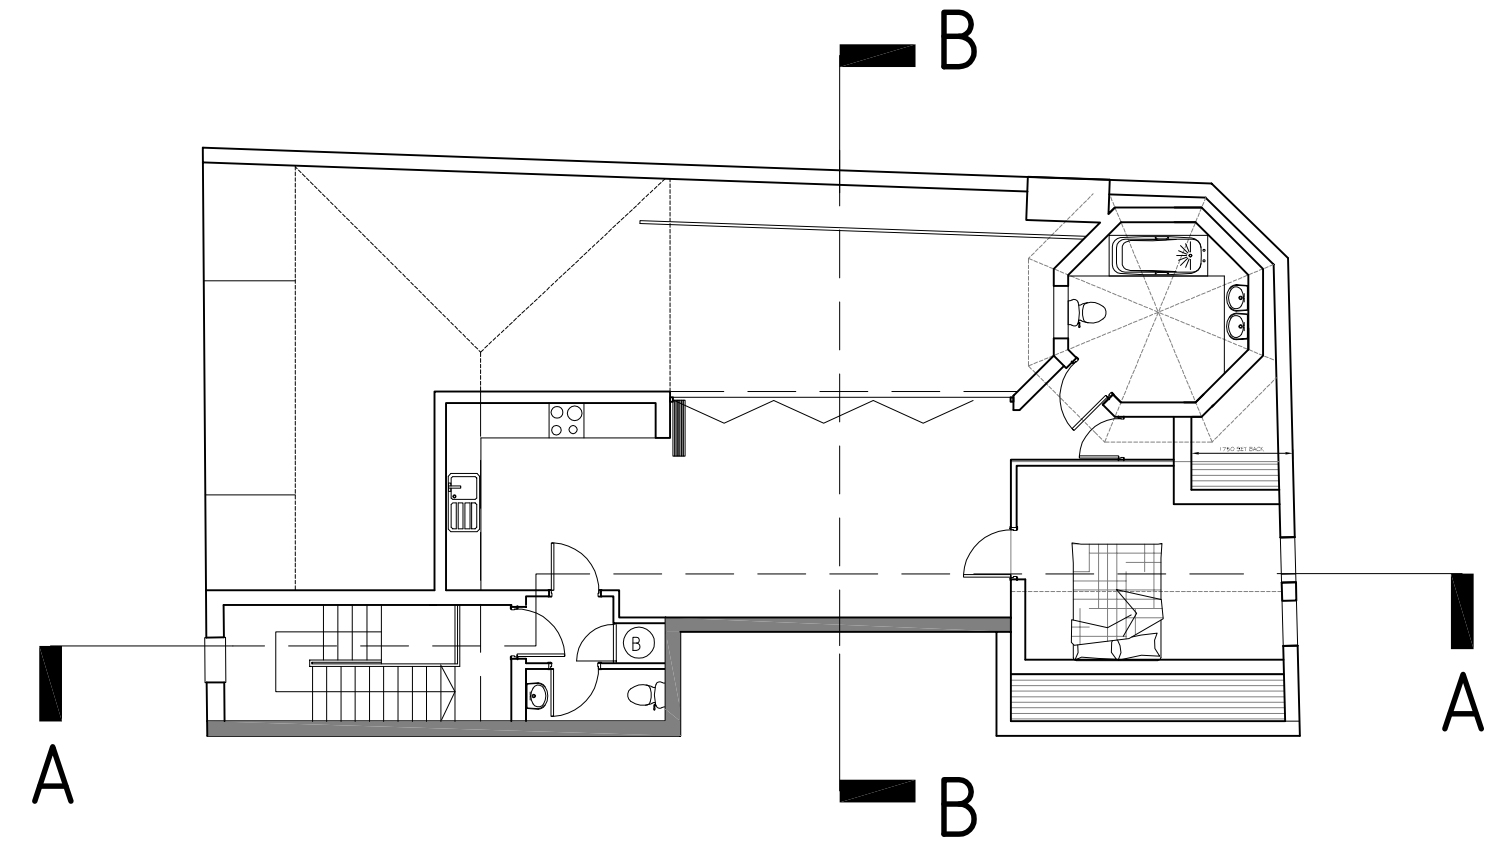

Location - Section B-B
Scale:1:100

- NOTES
1. All dimensions and levels to be checked on site. Client to be notified of any discrepancies.
 2. All structural details to be checked against the structural engineers drawings.
 3. This drawing to be read in conjunction with the other relevant project drawings and in addition, with structural, M & E engineers, approved sub-contractors drawings and current instructions.
 4. All work to be undertaken with the requirements of the current Building and Water Regulations.

REV	DATE	BY	CHK

<input type="checkbox"/> PRELIMINARY	GA&A DESIGN LTD 59 Green Lays Huddingham NG22 7PX info@gasdesign.co.uk 0115 921 52 52 07595009413
<input type="checkbox"/> COMMENTS	
<input type="checkbox"/> INFORMATION	
<input type="checkbox"/> CONSTRUCTION	
<input type="checkbox"/> TENDER	
<input type="checkbox"/> PLANNING	
<input type="checkbox"/> CONTRACTORS PROPOSALS	

PROJECT
PROPOSED DEVELOPMENT FAWLEY ROAD WEST HAMSTEAD LONDON

CLIENT
Christo & Co

DRAWING TITLE
SECTION B-B

SCALE 1:50 @A1	DATE 05 May 2010	DRAWN AJS	CHECKED S.S.B
-------------------	---------------------	--------------	------------------

DRAWING No. 088 - A1 - 008	REV -
-------------------------------	----------