




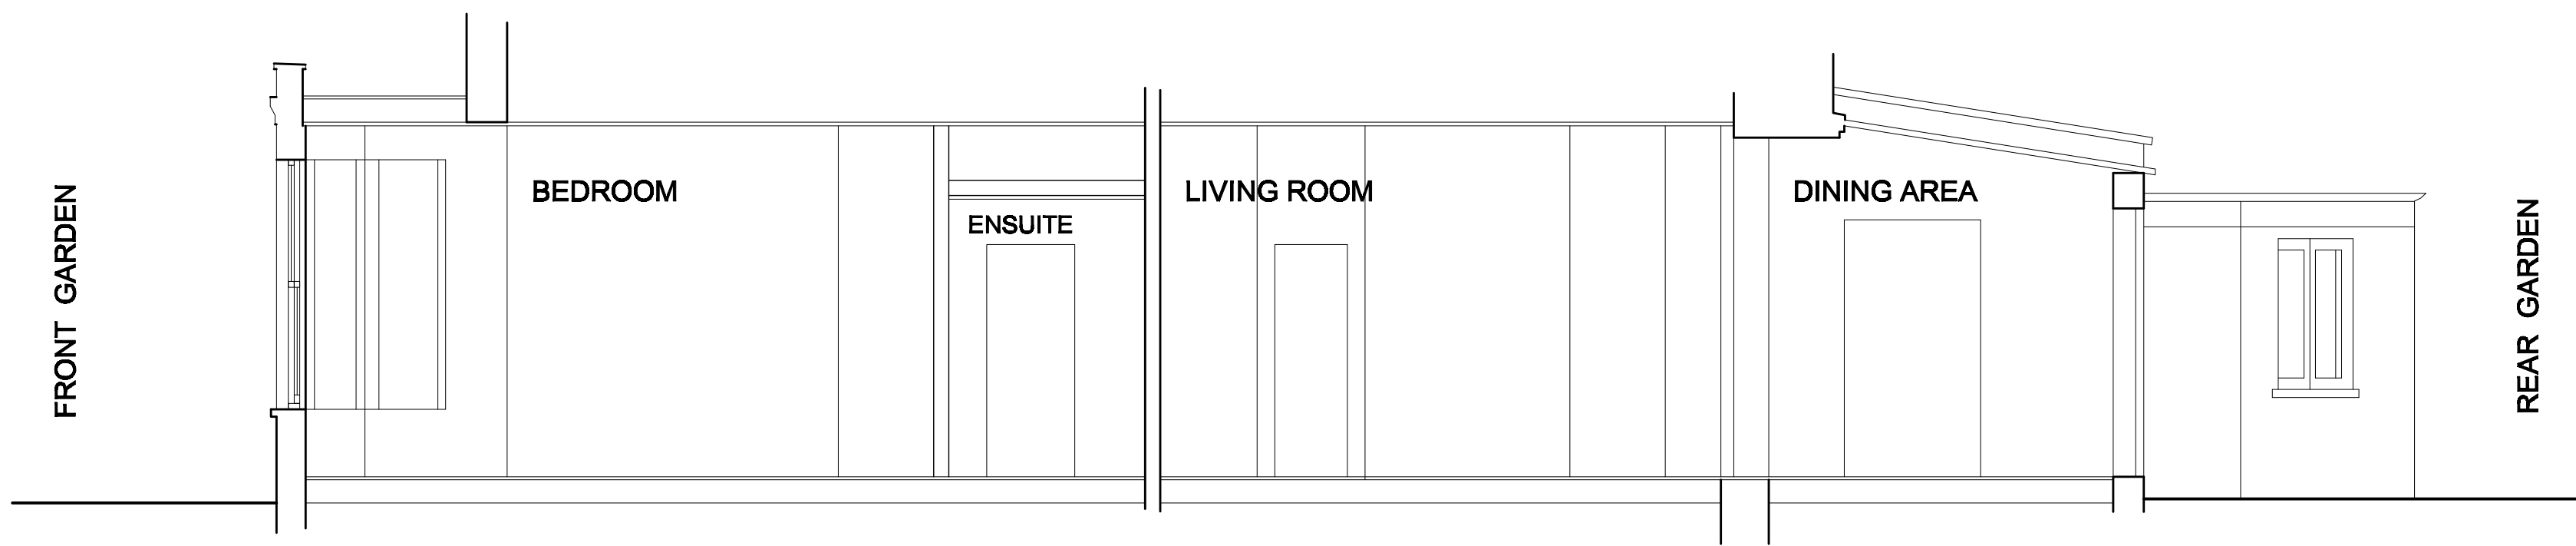

SECTION A - A

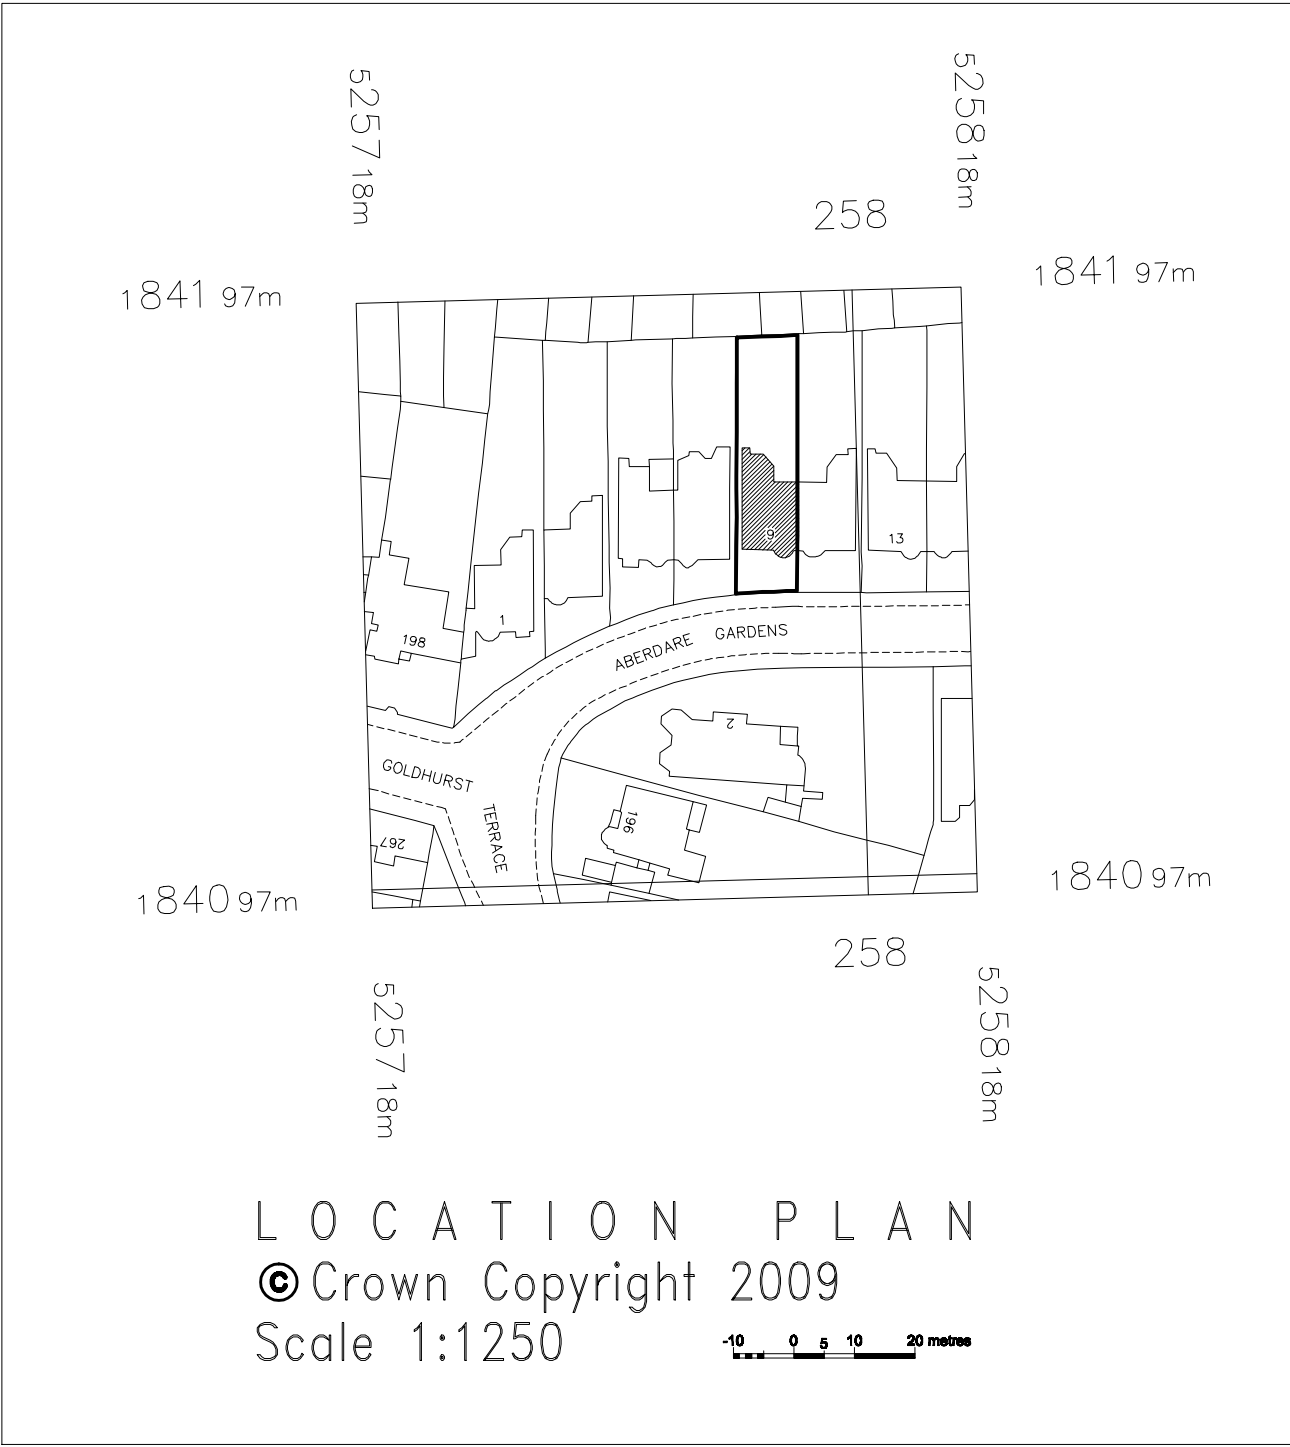


NOTES:
1. ALL DIMENSIONS TO BE CONFIRMED ON SITE
2. DRAWINGS TO BE READ IN CONJUNCTION WITH SPECIFICATION AND ENGINEERS' DRAWINGS.

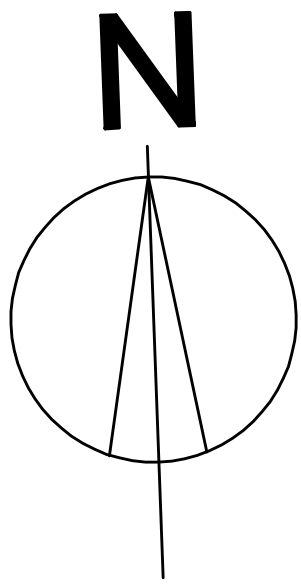

A

REAR ELEVATION

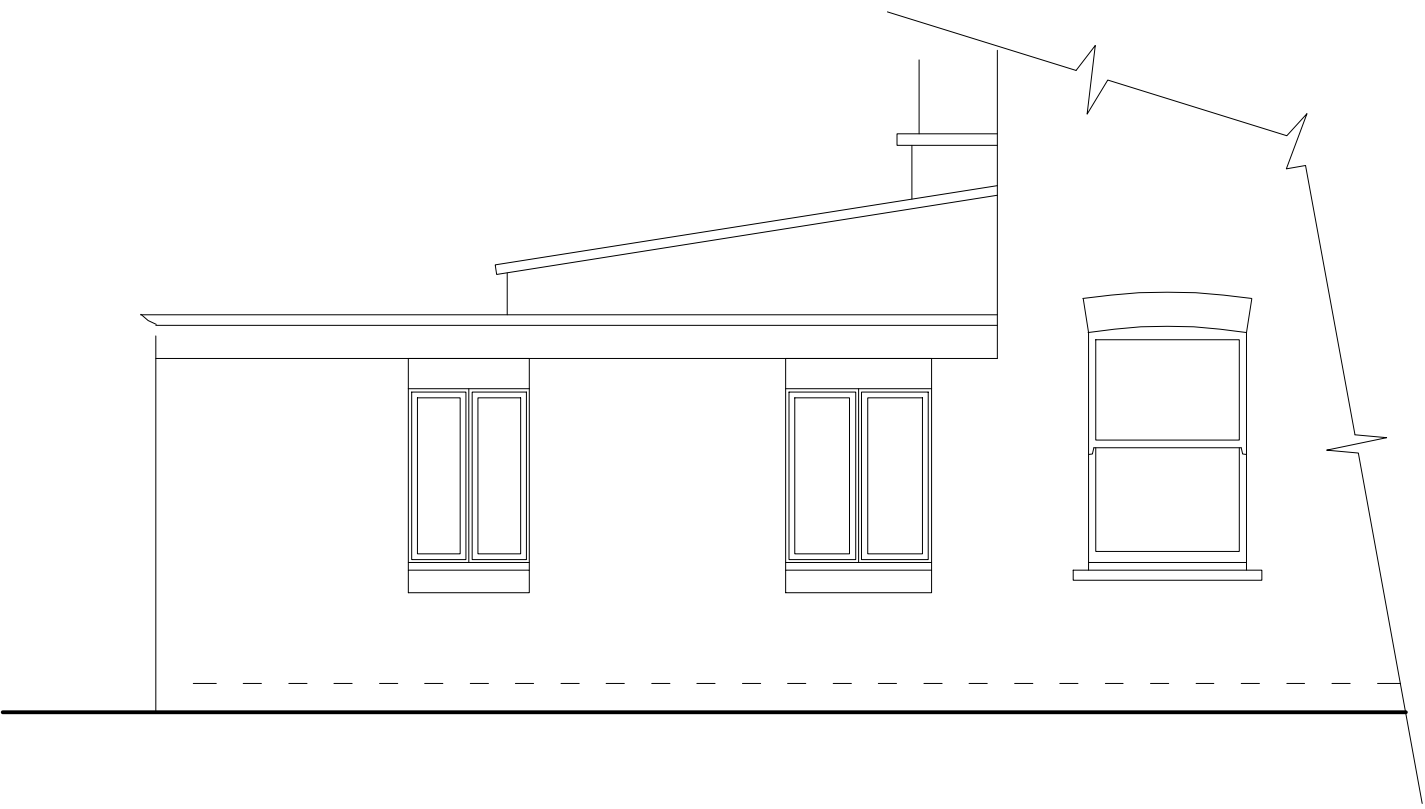

SIDE (WEST) ELEVATION

REVISIONS		
Rev	Date	Detail
-	-	-

CARYATID architects
20 Kings Avenue : Muswell Hill
LONDON : N10 1PB
Tel : 020 8444 6197

DRAWING:
EXISTING ELEVATIONS
SECTION & LOCATION PLAN

TITLE:
PROPOSED REAR EXTENSION
GROUND FLOOR FLAT
9A ABERDARE GARDENS
NW6 3AJ
for Mr & Mrs T Finden-Crofts

Date: 26-07-2010
Drawn By: mjl

Scale: 1:50 & 1:1250 (A1)
Revision: -

Dwg No.: 1017-02

