


NOTES

All dimensions and levels to be checked by Contractor and verified before work commences; dimensions must be not be scaled from this drawing.

Copyright reserved.

EC REGULATIONS - GENERAL NOTE

Where reference is made on this drawing to British Standards or to specific manufacturer's products or trade names, this is intended to indicate a minimum acceptable standard of performance etc. Materials and components conforming to an equivalent European Standard may be used and supporting evidence shall be produced at tender stage to confirm fitness for purpose.

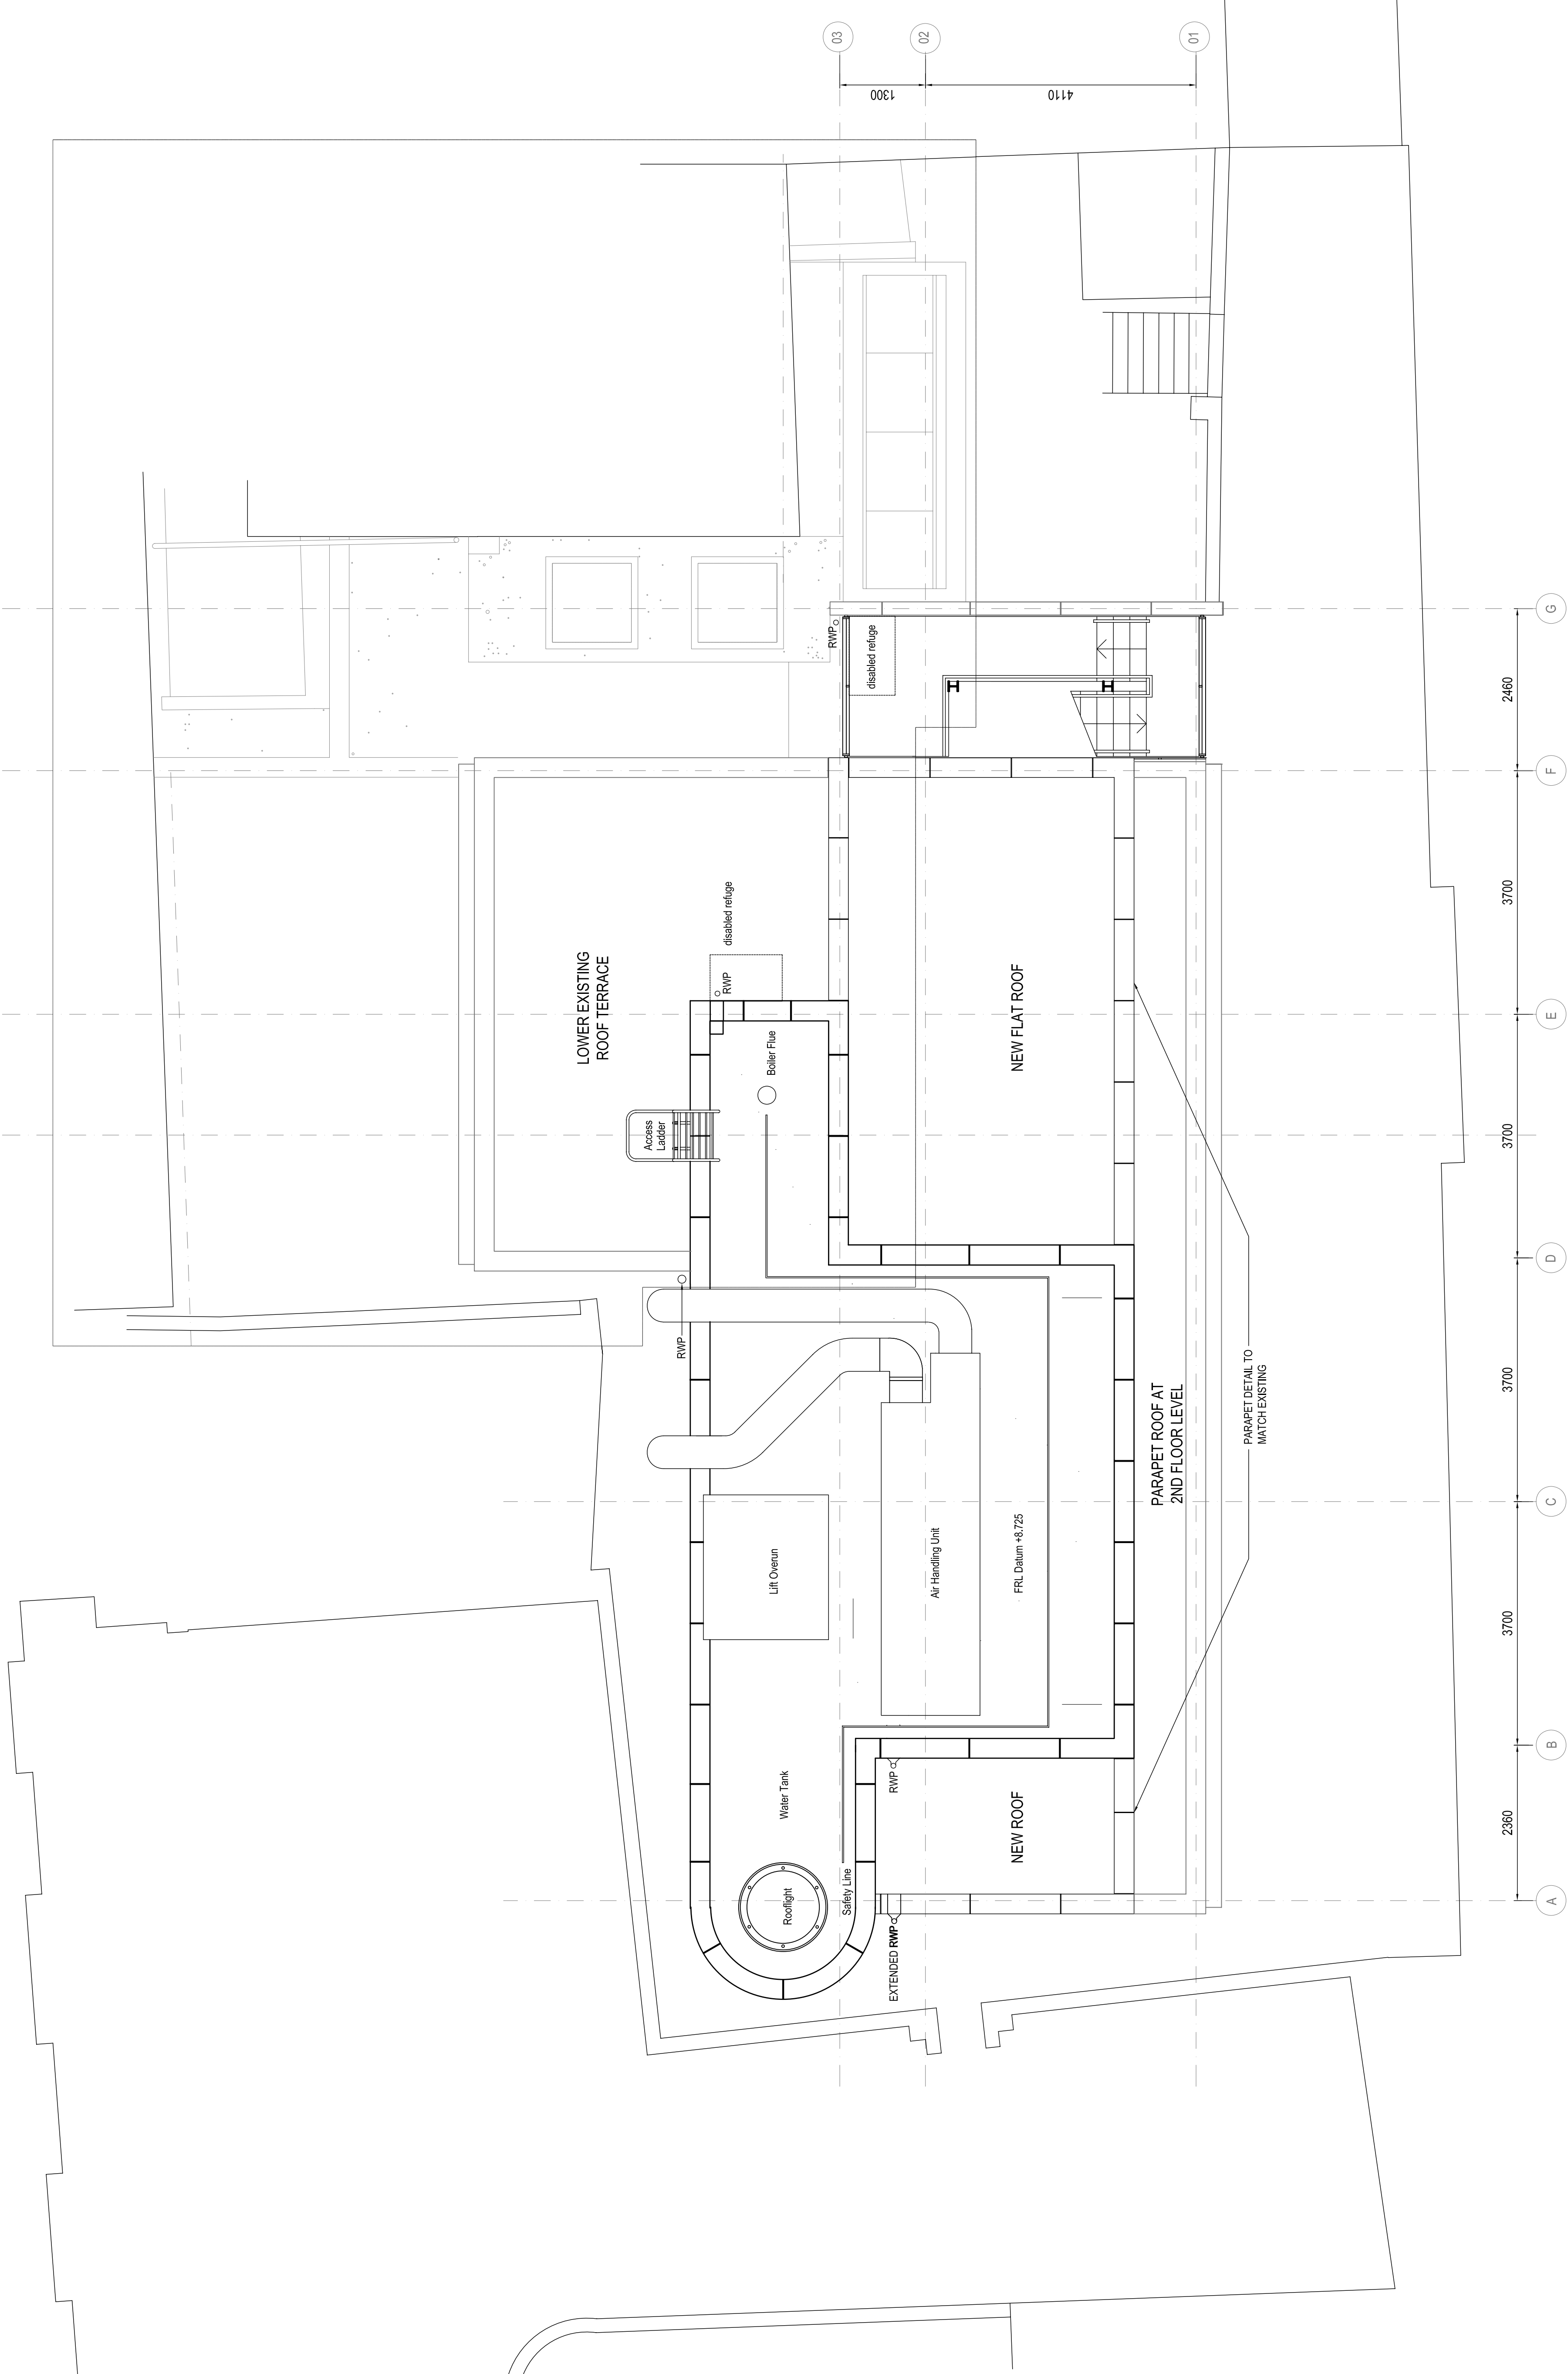

revisions					
PLANNING ISSUE					
SPEECH LANGUAGE AND HEARING CENTRE					
chartered surveyors & project managers					
tdm					
tdm House 201-203 North Street, London W1T 2RF Tel: 020 7638 6833 Fax: 020 7638 6834 e-mail: post@tdm-surveyors.co.uk					
Project					
1-5 CHRISTOPHER PLACE					
CHARLTON STREET					
LONDON, NW1 1JF					
Drawing:					
PROPOSED					
ROOF PLAN					
Scale:	Date:	Drawn By:	Checked By:		
1:50	JULY 10	JAP	RQ		
Job No.	Draw No.	Rev'n			
588910	P-02				
					A1