


FRONT ELEVATION



REAR ELEVATION

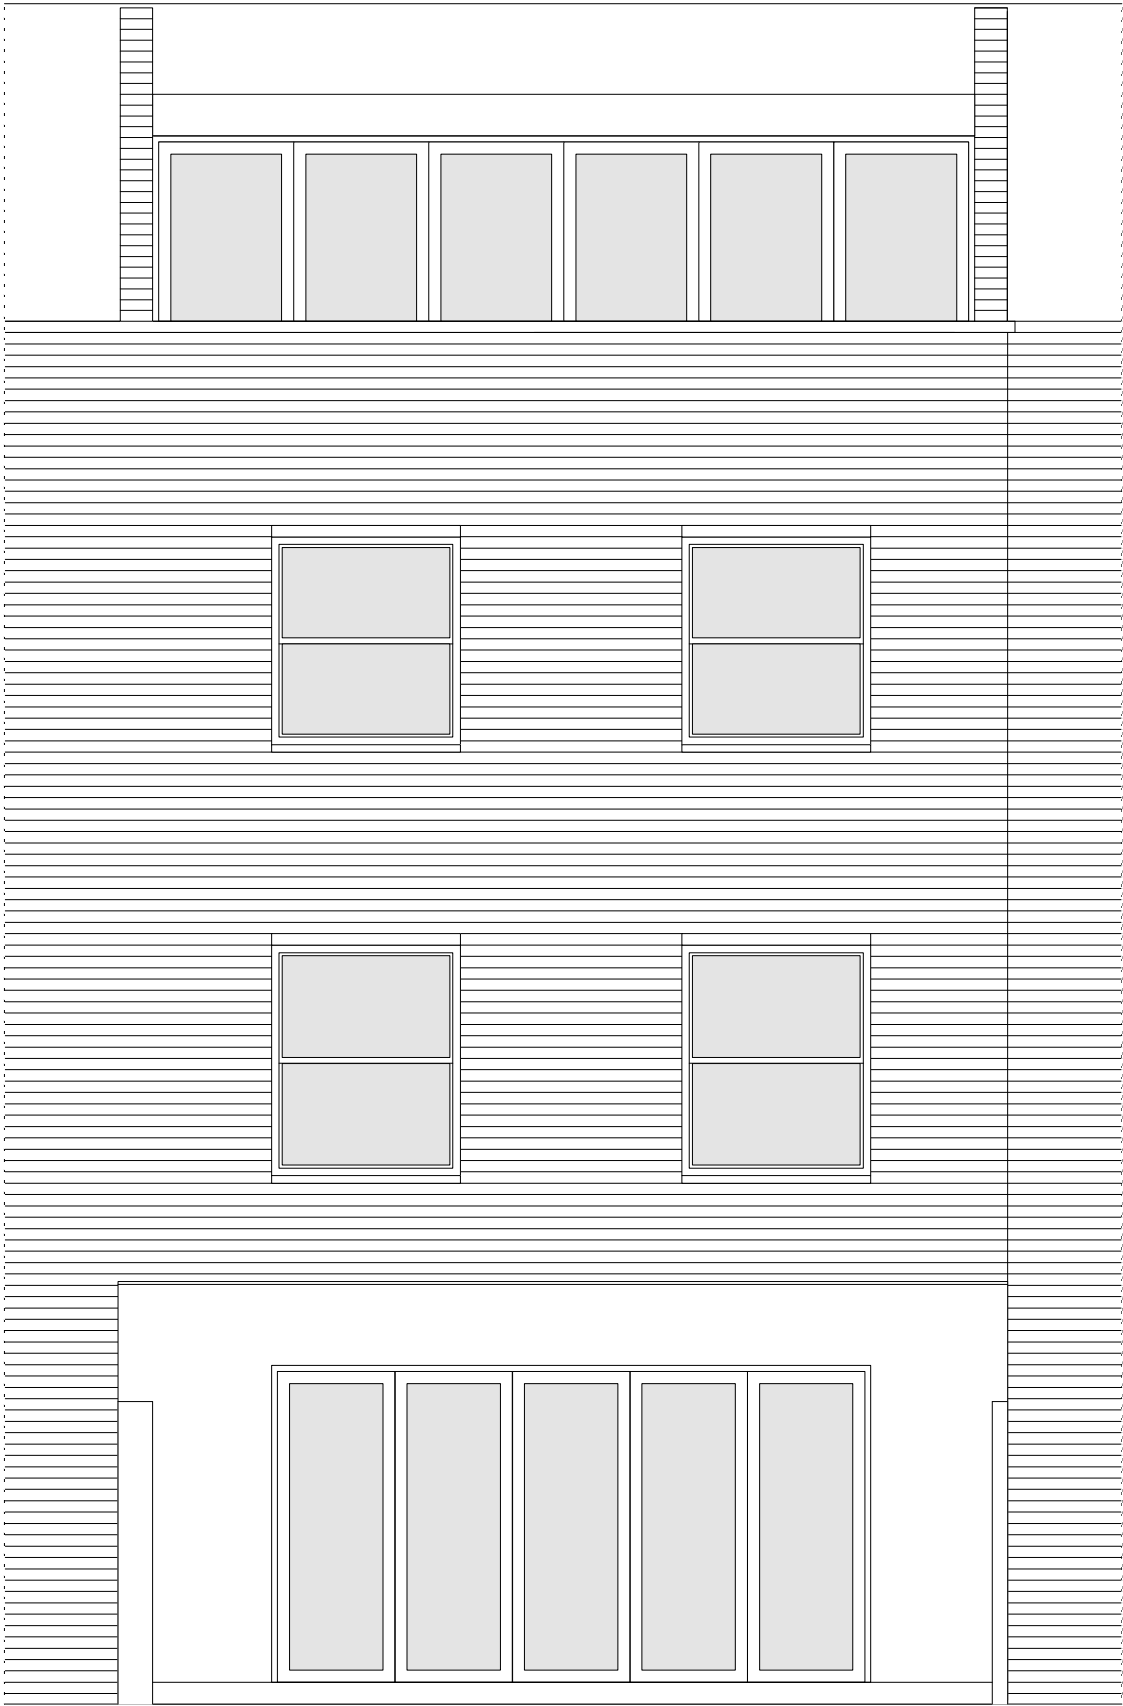

REVISIONS A 07 Jul 08 Added basement and lightwell etc
B 21 Oct 09 Removed basement and lightwell etc
C 21 May 10 Altered door to old kitchen to only half opening

1074.17C

PETER BELL ARCHITECTS 78 ALBERT STREET LONDON NW1 7NR

16 CAMDEN SQUARE LONDON NW1

ELEVATIONS AS PROPOSED

t 020 7387 8483 f 020 7387 1704 scale 1: 25 @ A1 & 1:50 @ A3 23 October 2007