

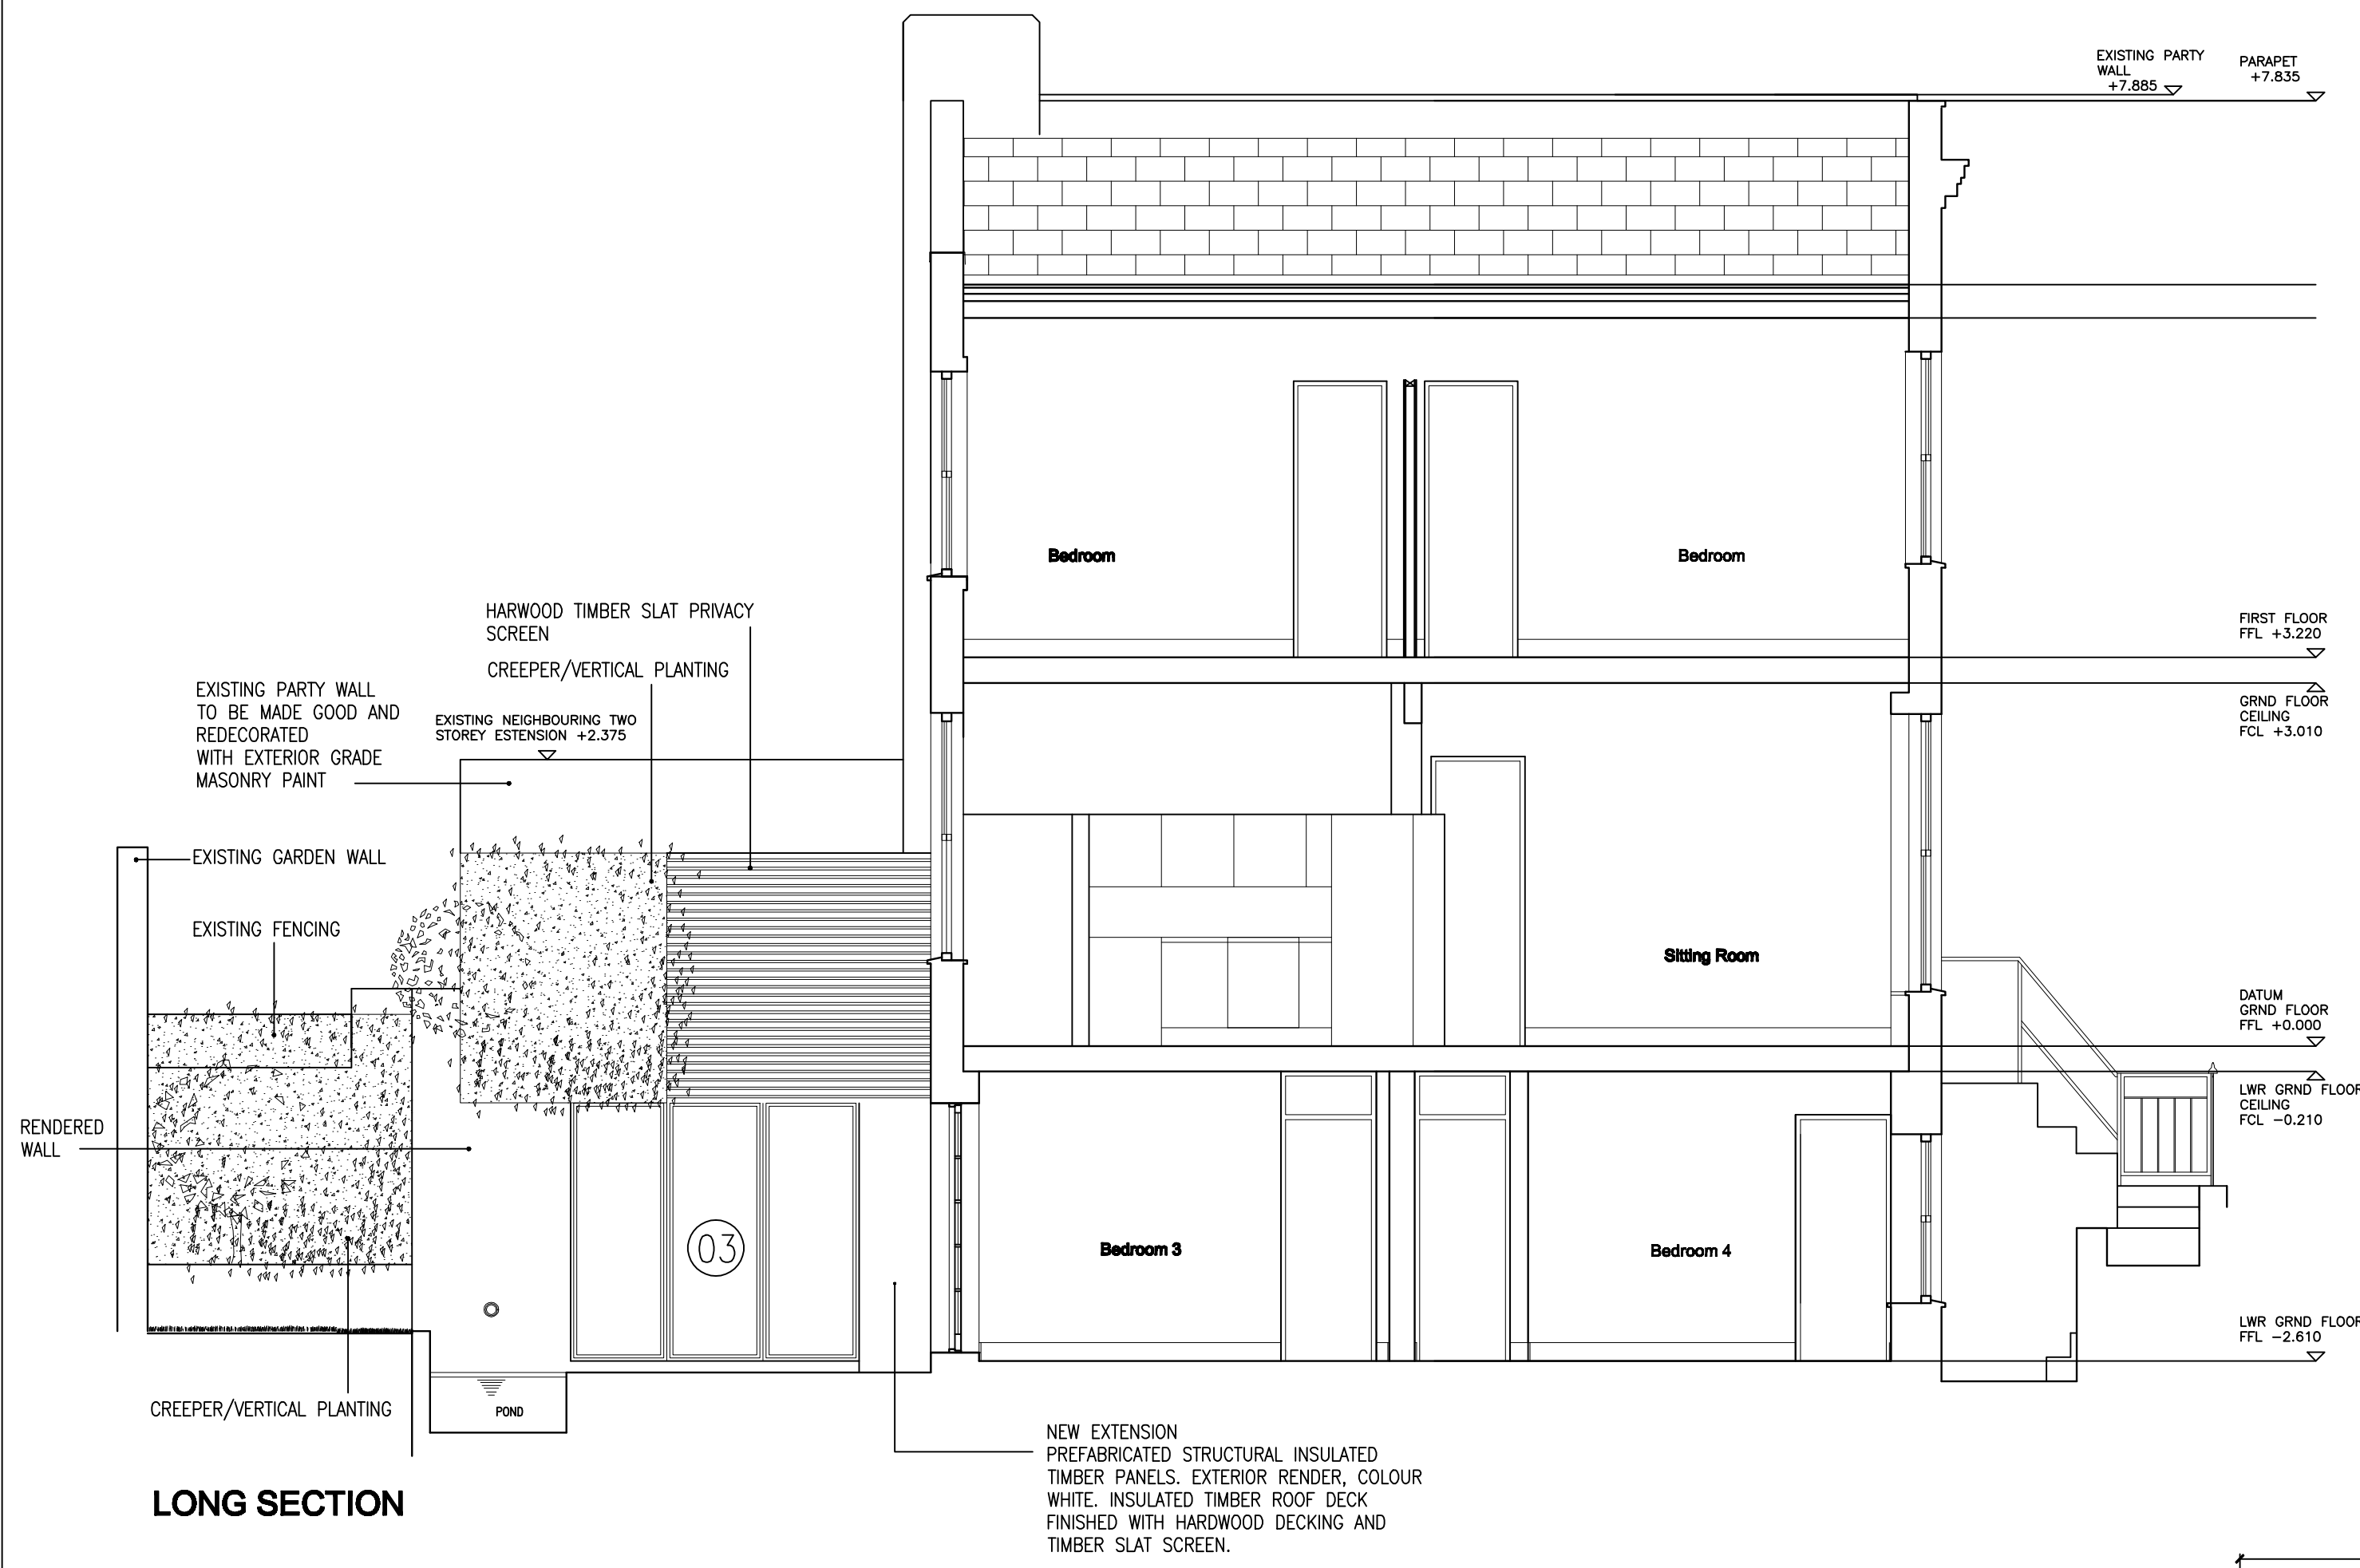


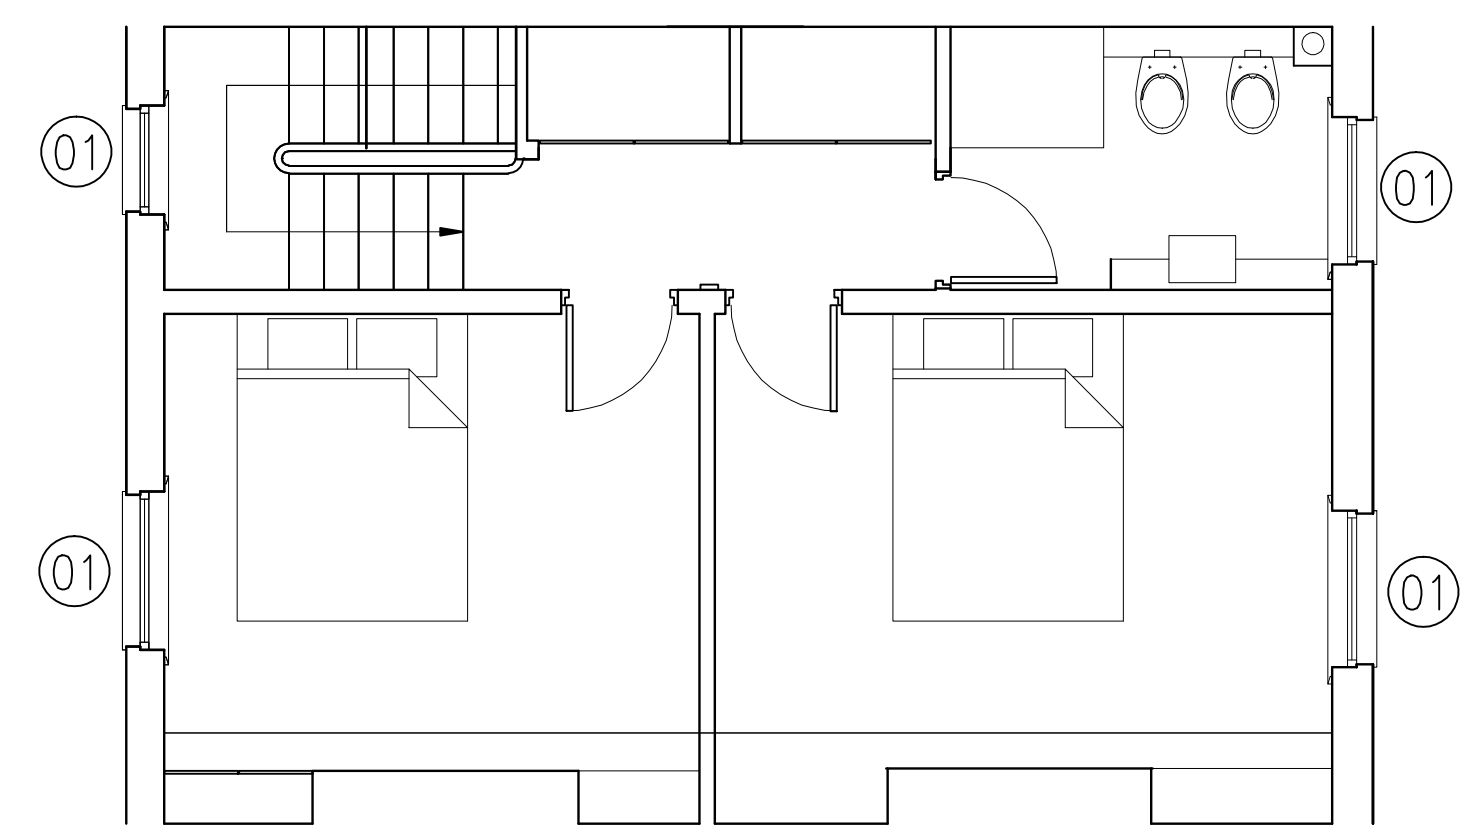


LONG SECTION

- NEW EXTENSION
PREFABRICATED STRUCTURAL INSULATED TIMBER PANELS. EXTERIOR RENDER, COLOUR WHITE.
- NEW INTERNAL PARTITIONS TO BE 50X75MM STUDS AT 400MM C/C FIXED TO 50X75MM SOLE PLATES WITH 12mm PLYWOOD LINING AND 12.5mm PLASTERBOARD FIXED BOTH SIDES OF STUDS MOISTURE RESISTANT PLASTERBOARD TO ALL WET AREAS PLUS SKIM COAT FINISH TO RECEIVE DECORATION. NEW PAINTED MDF 12mm THICK x 150mm HIGH SKIRTING TO GENERAL AREAS.


- 01 NEW DOUBLE GLAZED TIMBER TILT AND TURN WINDOWS TO ENABLE CLEANING FROM INSIDE. REVEALS AND SILLS, MAKE MADE GOOD AND DECORATED WITH EXTERIOR GRADE MASONRY PAINT IN WHITE. FRENCH DOORS REPLACED WITH TIMBER DOUBLE GLAZED.
- 02 PROPRIETARY INSULATED RENDER WHITE, AS ROCKSHIELD OR SIMILAR APPROVED. DRESS INTO WINDOW REVEALS TO FORM CONTINUOUS THERMAL BARRIER. CORNERS, EDGE DETAILS AND PREPARATION OF SUBSTRATE TO MANUFACTURERS RECOMMENDATIONS
- 03 NEW DOUBLE GLAZED FOLDING DOORS TERRACE DOOR AND BATHROOM WINDOW, PPC ALUMINIUM FRAMES WITH THERMAL BREAKS

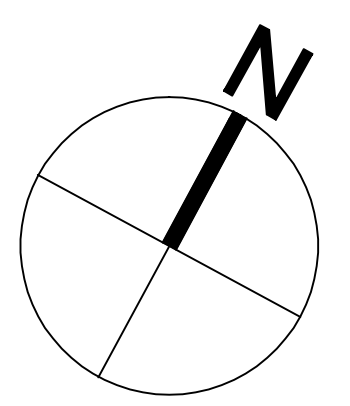

FIRST FLOOR

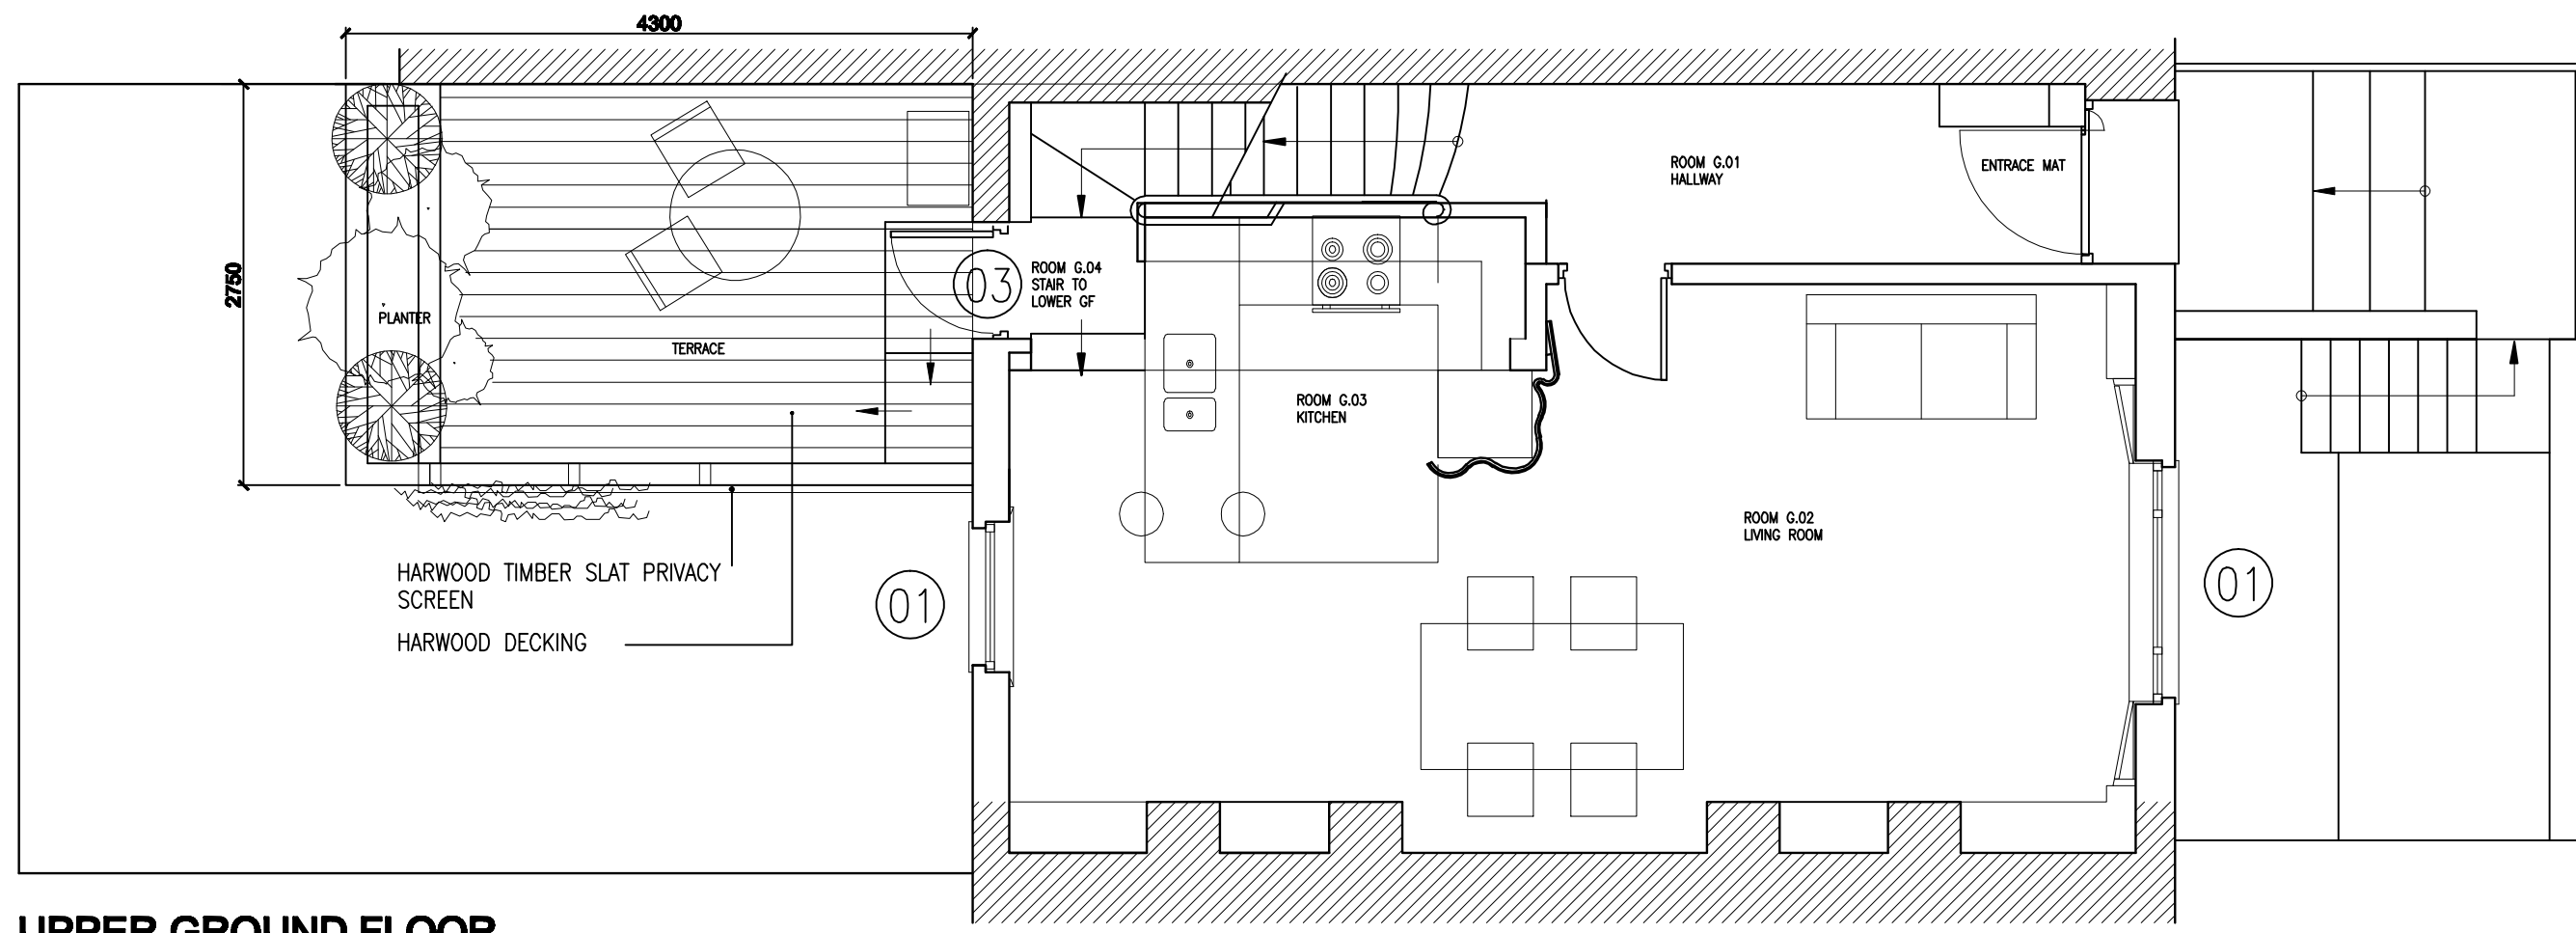

UPPER GROUND FLOOR
ENTRANCE LEVEL

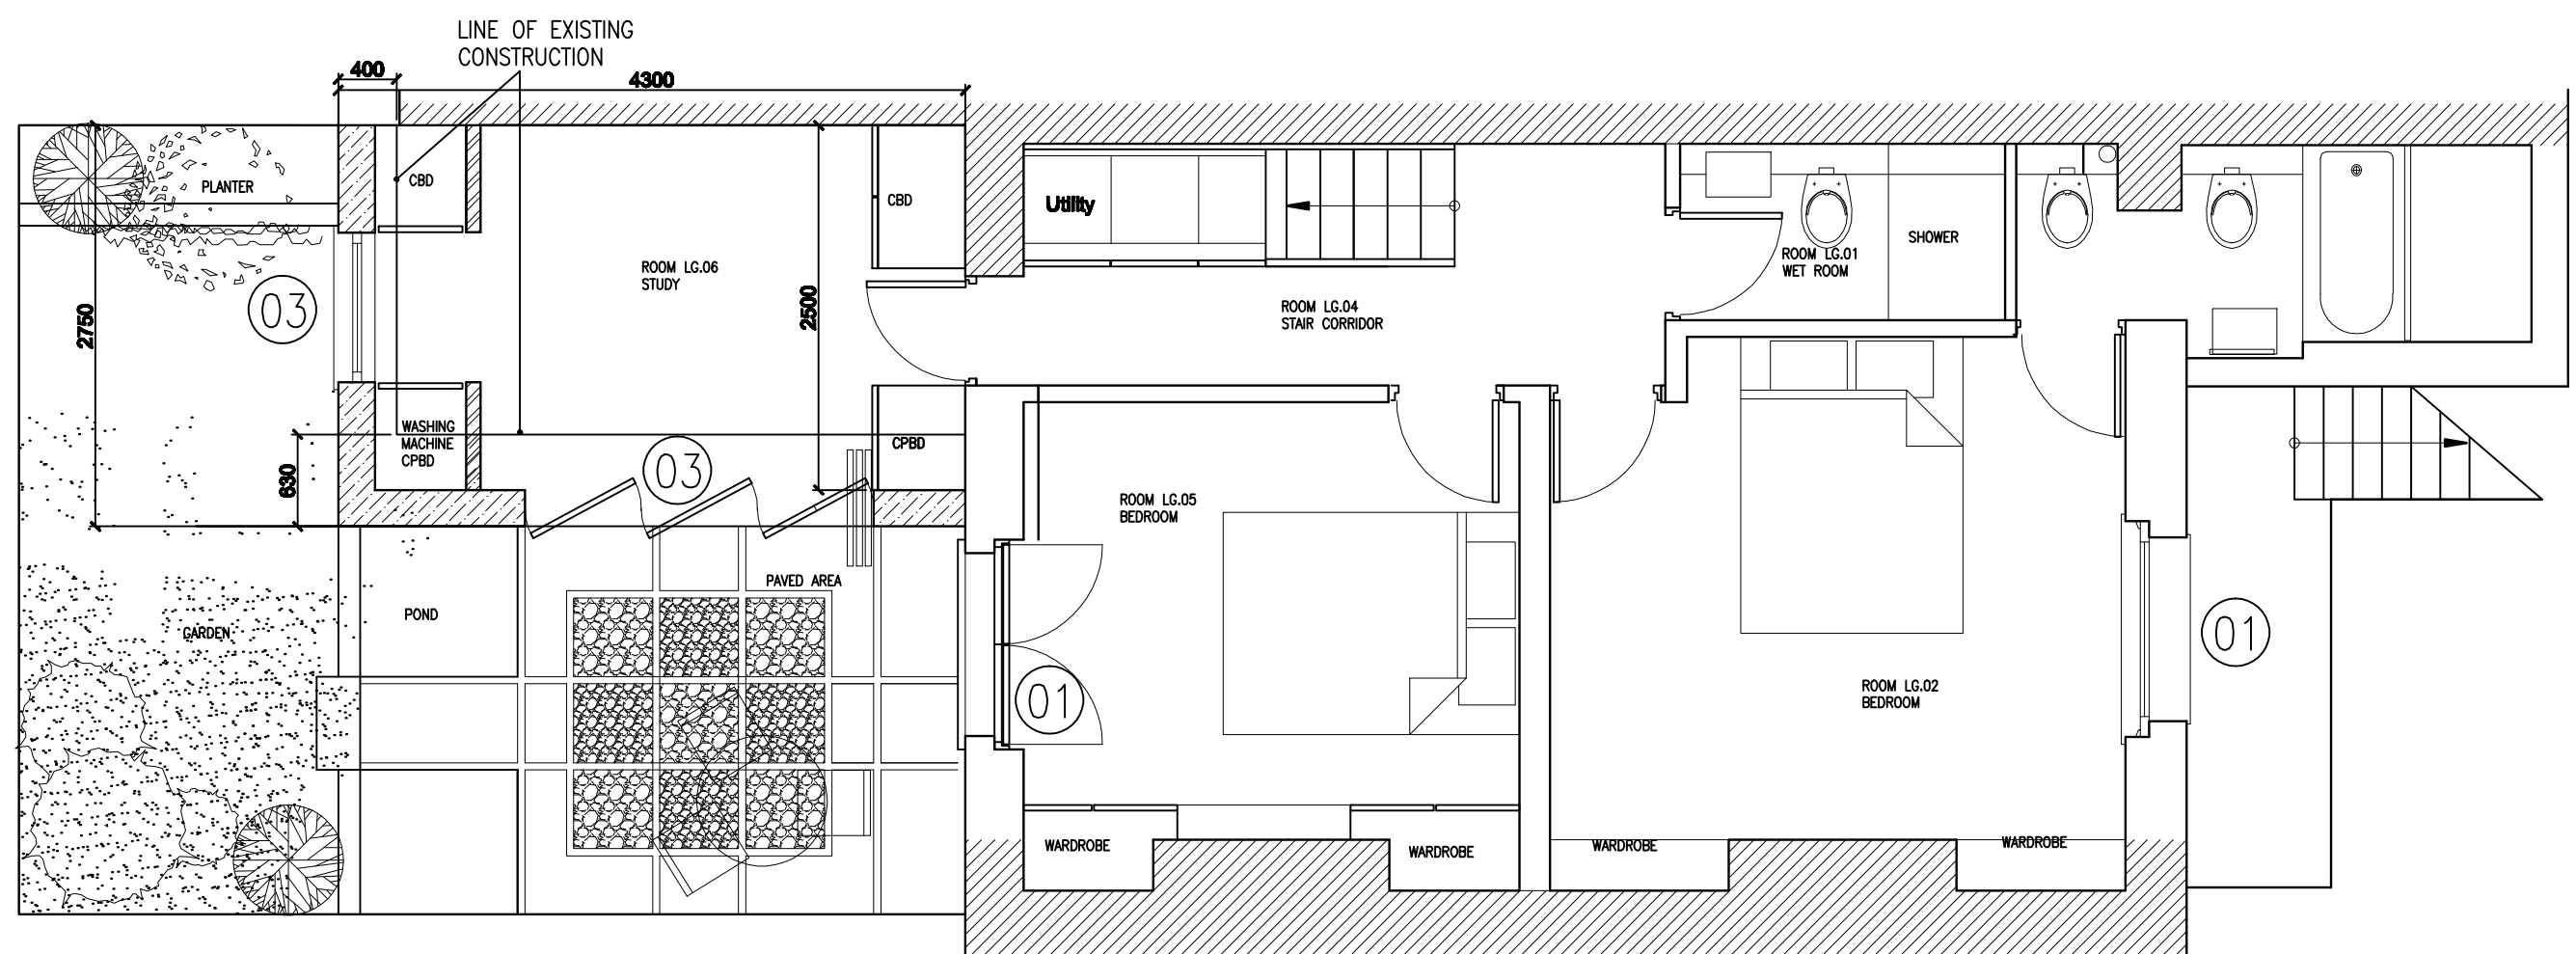


LOWER GROUND FLOOR
GARDEN LEVEL



REAR ELEVATION

FRONT ELEVATION

 

Isabel Molina Architect
12 Allcroft Road
London NW5 4NE
tel: 020 7267 7942

Project:
12 ALLCROFT ROAD

Drawing Title:
PROPOSED

File Path:
Drawn By
Designed By
im

Drawing No.
AR/ 03
Approved By

Scale
1:50
Rev
A1 Sheet
Date
JULY 2010