




81 Charlotte Street elevation

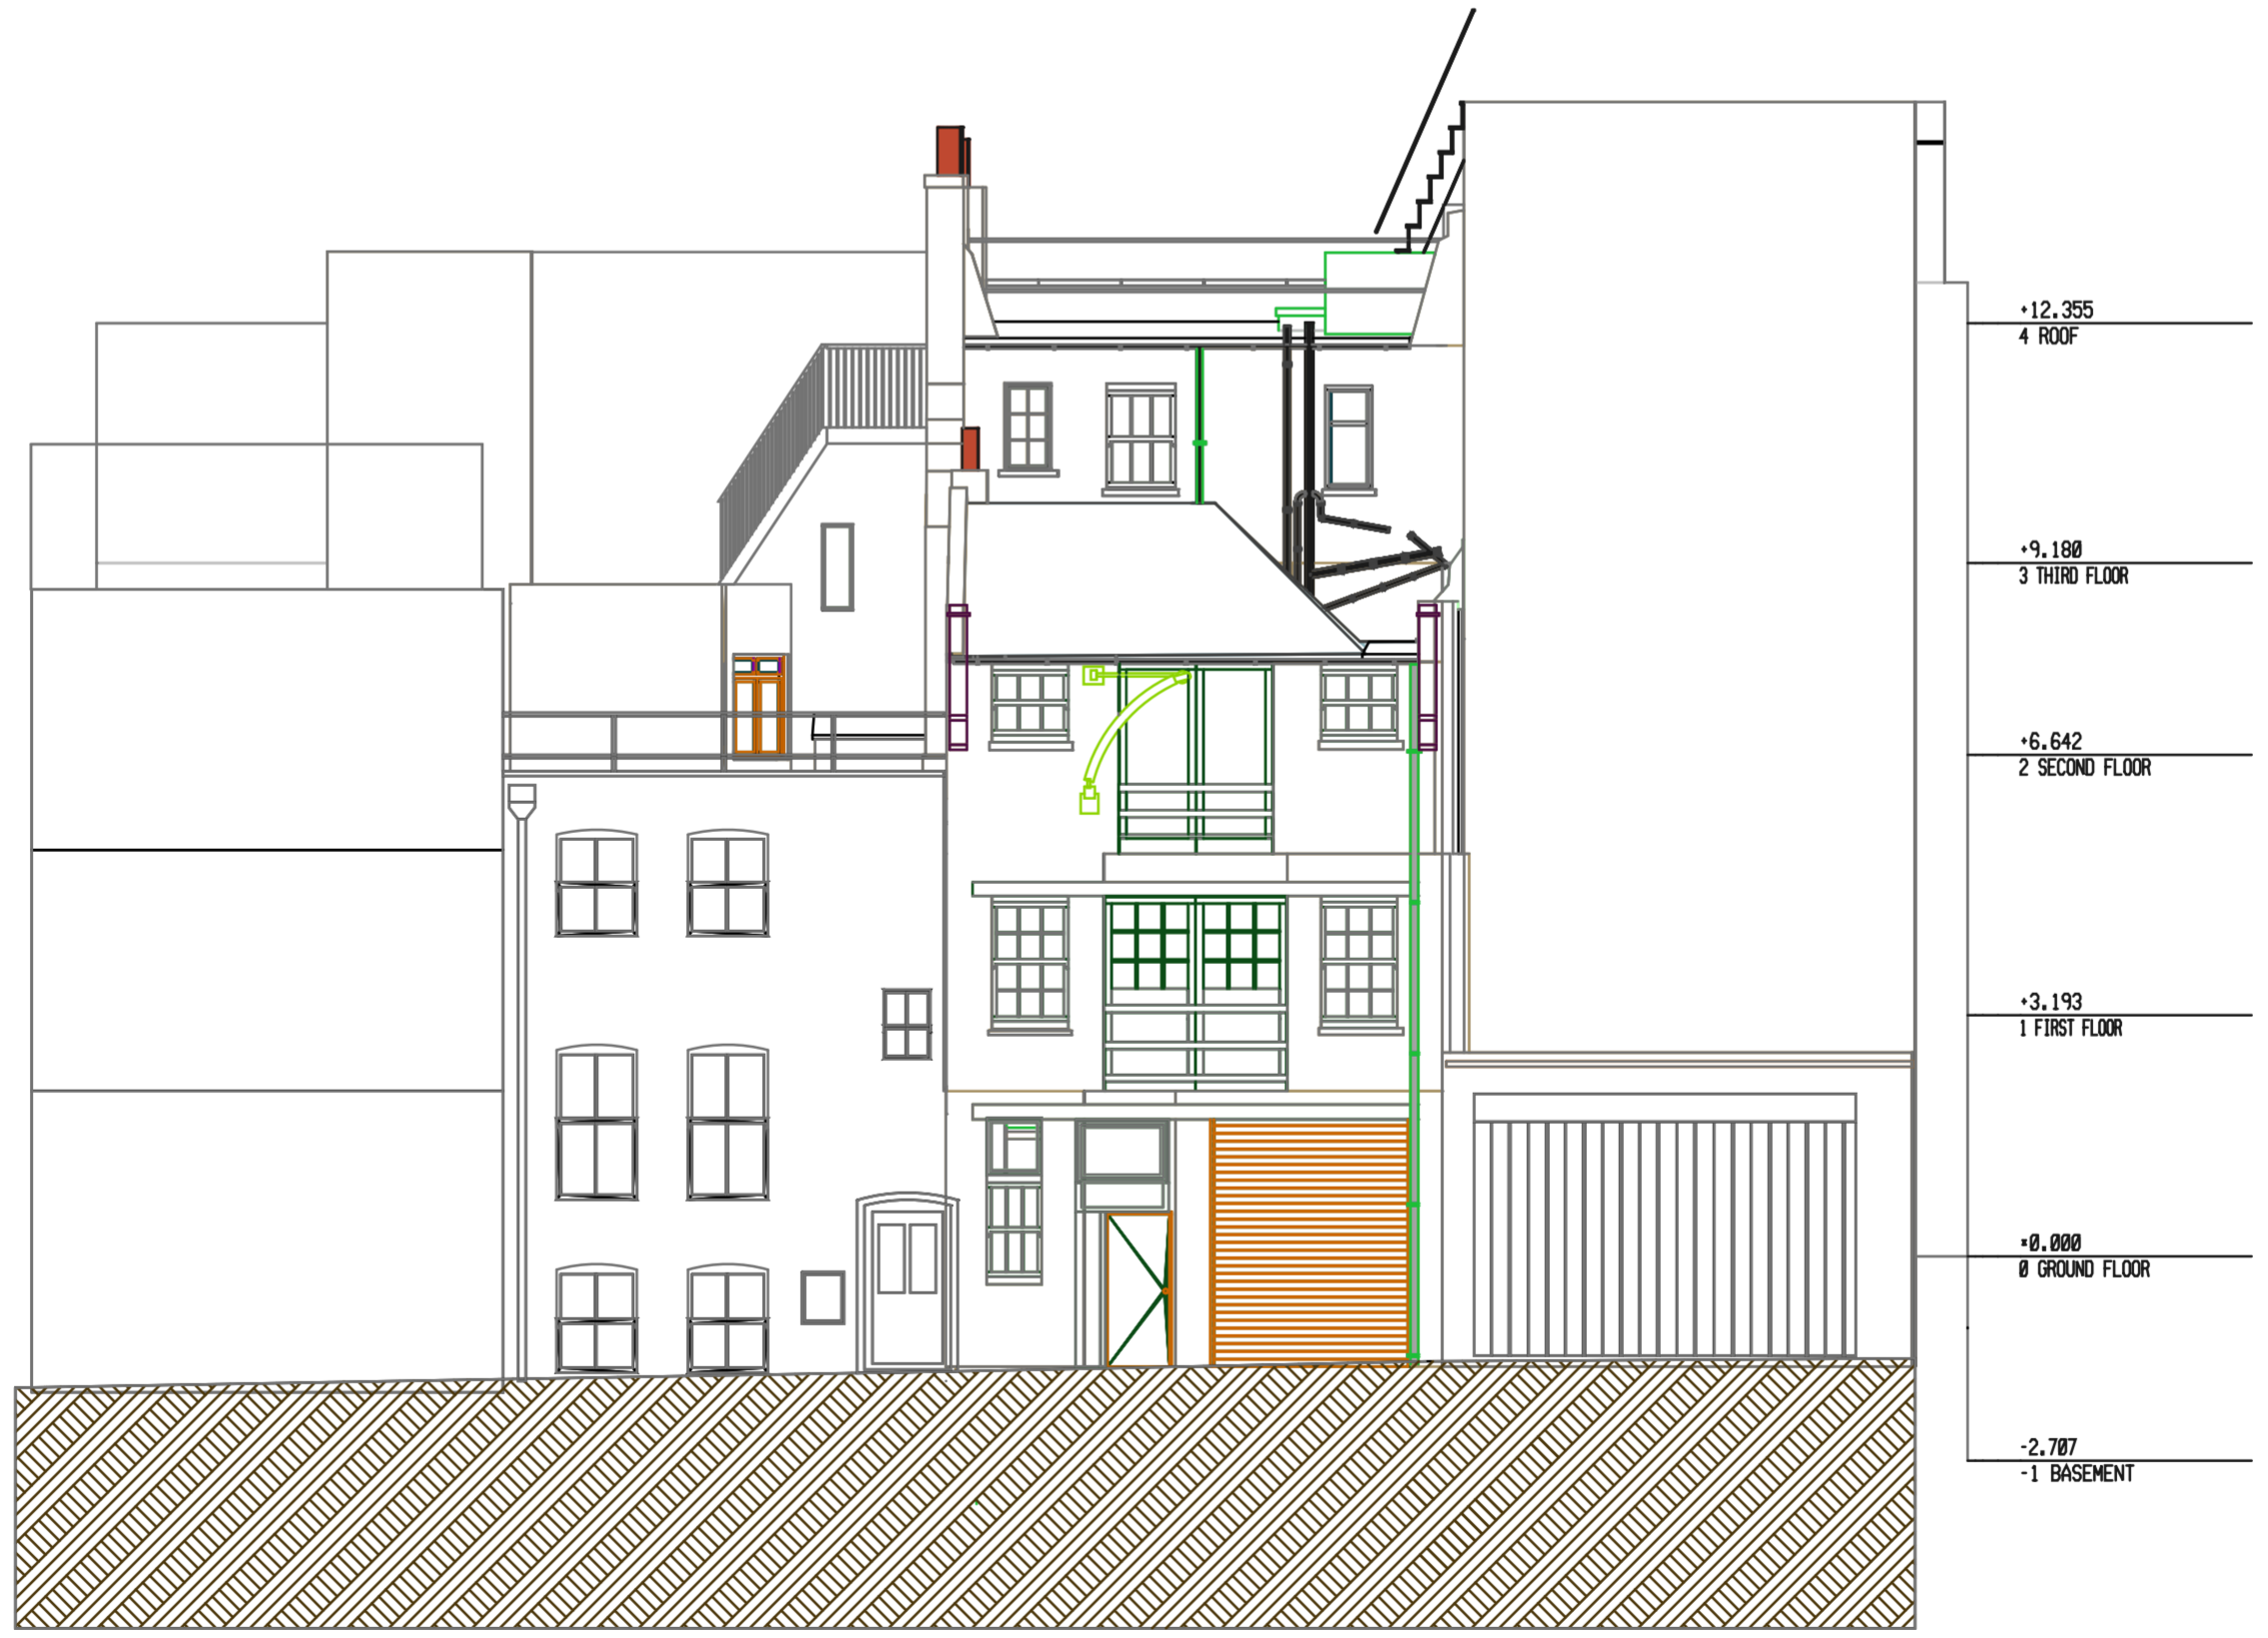

6 Tottenham Mews elevation

Formwork Architects Ltd. [www.formwork.uk.com](http://www.formwork.uk.com)  
 47 St. John's Wood High St London NW8 7NJ  
 tel. 020 7722 7069, fax. 020 7722 8314

Revisions:	
A	
B	
C	
D	
E	
F	

Drawing Status:	Scale:
Preliminary for Approval	0 1 2 3m 10ft
Design Approved by Client	
Planning Drawing	
Tender Drawing	
Construction Drawing	

Project: 81 Charlotte Street and 6 Tottenham Mews, London W1	
Title: Existing front and rear elevations	
Scale: 1:100 @ A2 & 1:50 @ A1	Date: 14/08/09
Drawing Number: 374/L/02	

Do not scale from this drawing. If no dimension is shown the recipient is to ascertain all the necessary dimensions directly from the Architect or by site measurement and may not rely on this drawing. Resolve all discrepancies prior to construction. If in doubt ASK. This drawing is COPYRIGHT.

