

KEY

- ① New Branch Nameplate and opening times.
- ② Illuminated Projecting Signage (900x525x90mm).
- ③ New CCTV Decal.
- ④ Blue/black vinyl apply internally to window. Illuminated eagles installed to outside of glazing. Butterfield Signs to advise.
- ⑤ New Illuminated Individual Letter Signage.
- ⑥ Remove existing light box and replace existing glazing with clear glass.
- ⑦ Remove existing security shutters and make good to the area. Retain timber doors and re-varnish.
- ⑧ Remove existing stainless steel plate and make good to stone facade to match existing.
- ⑨ All window frames to be cleaned.
- ⑩ Re-spray ATM surrounds in blue/black RAL 5004.

NOTE
This drawing has been prepared from historical information that cannot be guaranteed accurate
Responsibility is not accepted for errors made by others in scaling from this drawing. All construction information should be taken from figured dimensions only.
All dimensions should be checked on site prior to the manufacture of any components

HATCHING

- New Secure partition wall.
- New Partition wall.
- Existing Partition wall
- Solid walls
- Amtico Stone Effect Flooring
- Amtico Steamed Ash Flooring
- Barrier matting
- 2008 Hard Flooring 1200x600
- 2008 Hard Flooring 600x300
- Area not in scope

KEY

- BM = Branch Manager
- ABM = Assistant Branch Manager
- CM = Cash Manager
- PB = Personal Banker
- LB = Local Business
- PREM = Premier Banking
- BFP = Barclays Financial Planner
- BHF = Barclays Home Finance
- SBO = Student Banking Officer
- MU = Multiple Use

28.06.2010	D	BB	-	Bigger signage. Illuminated eagles to window above ATMs, up-dated notes.
28.05.2010	C	BB	SN	CONSTRUCTION ISSUE.
14.05.2010	B	BB	JoC	DRAFT DESIGN ISSUE. Updated notes and dimensions, changed branch name plate to current deployment.
04.05.2010	A	BB	-	Upgraded Scheme to REMODEL.

DATE :	REV	DRAWN	CHECKED	NOTES
--------	-----	-------	---------	-------

S&W STOREPLANNING™

EXMOUTH HOUSE
3 - 11 PINE STREET
LONDON
EC1R 0JL

PHONE: 020 7713 9900
FAX: 020 7713 9910
swdesign@swwdesign.co.uk

Project

KINGS CROSS

23/27 EUSTON ROAD
KINGS CROSS
LONDON, NW1 2SB
PIM No.11197




Drawing Title

FRONT ELEVATION
AS PROPOSED
REMODEL 2010

Branch Sort Code 20-10-53	Branch ID 09	Supplier Project No D9148-040	
Scale 1:50@A3	Drawn JoC	Checked -	Date 15.01.2010
Drg.No D9148-040_401			Revision D
Barclays FM Project No.			

FRONT ELEVATION 1:50
EUSTON ROAD

SCALE

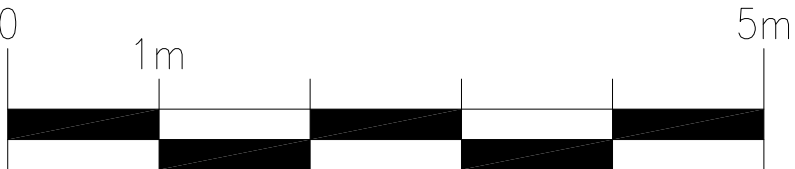

CONSTRUCTION ISSUE