



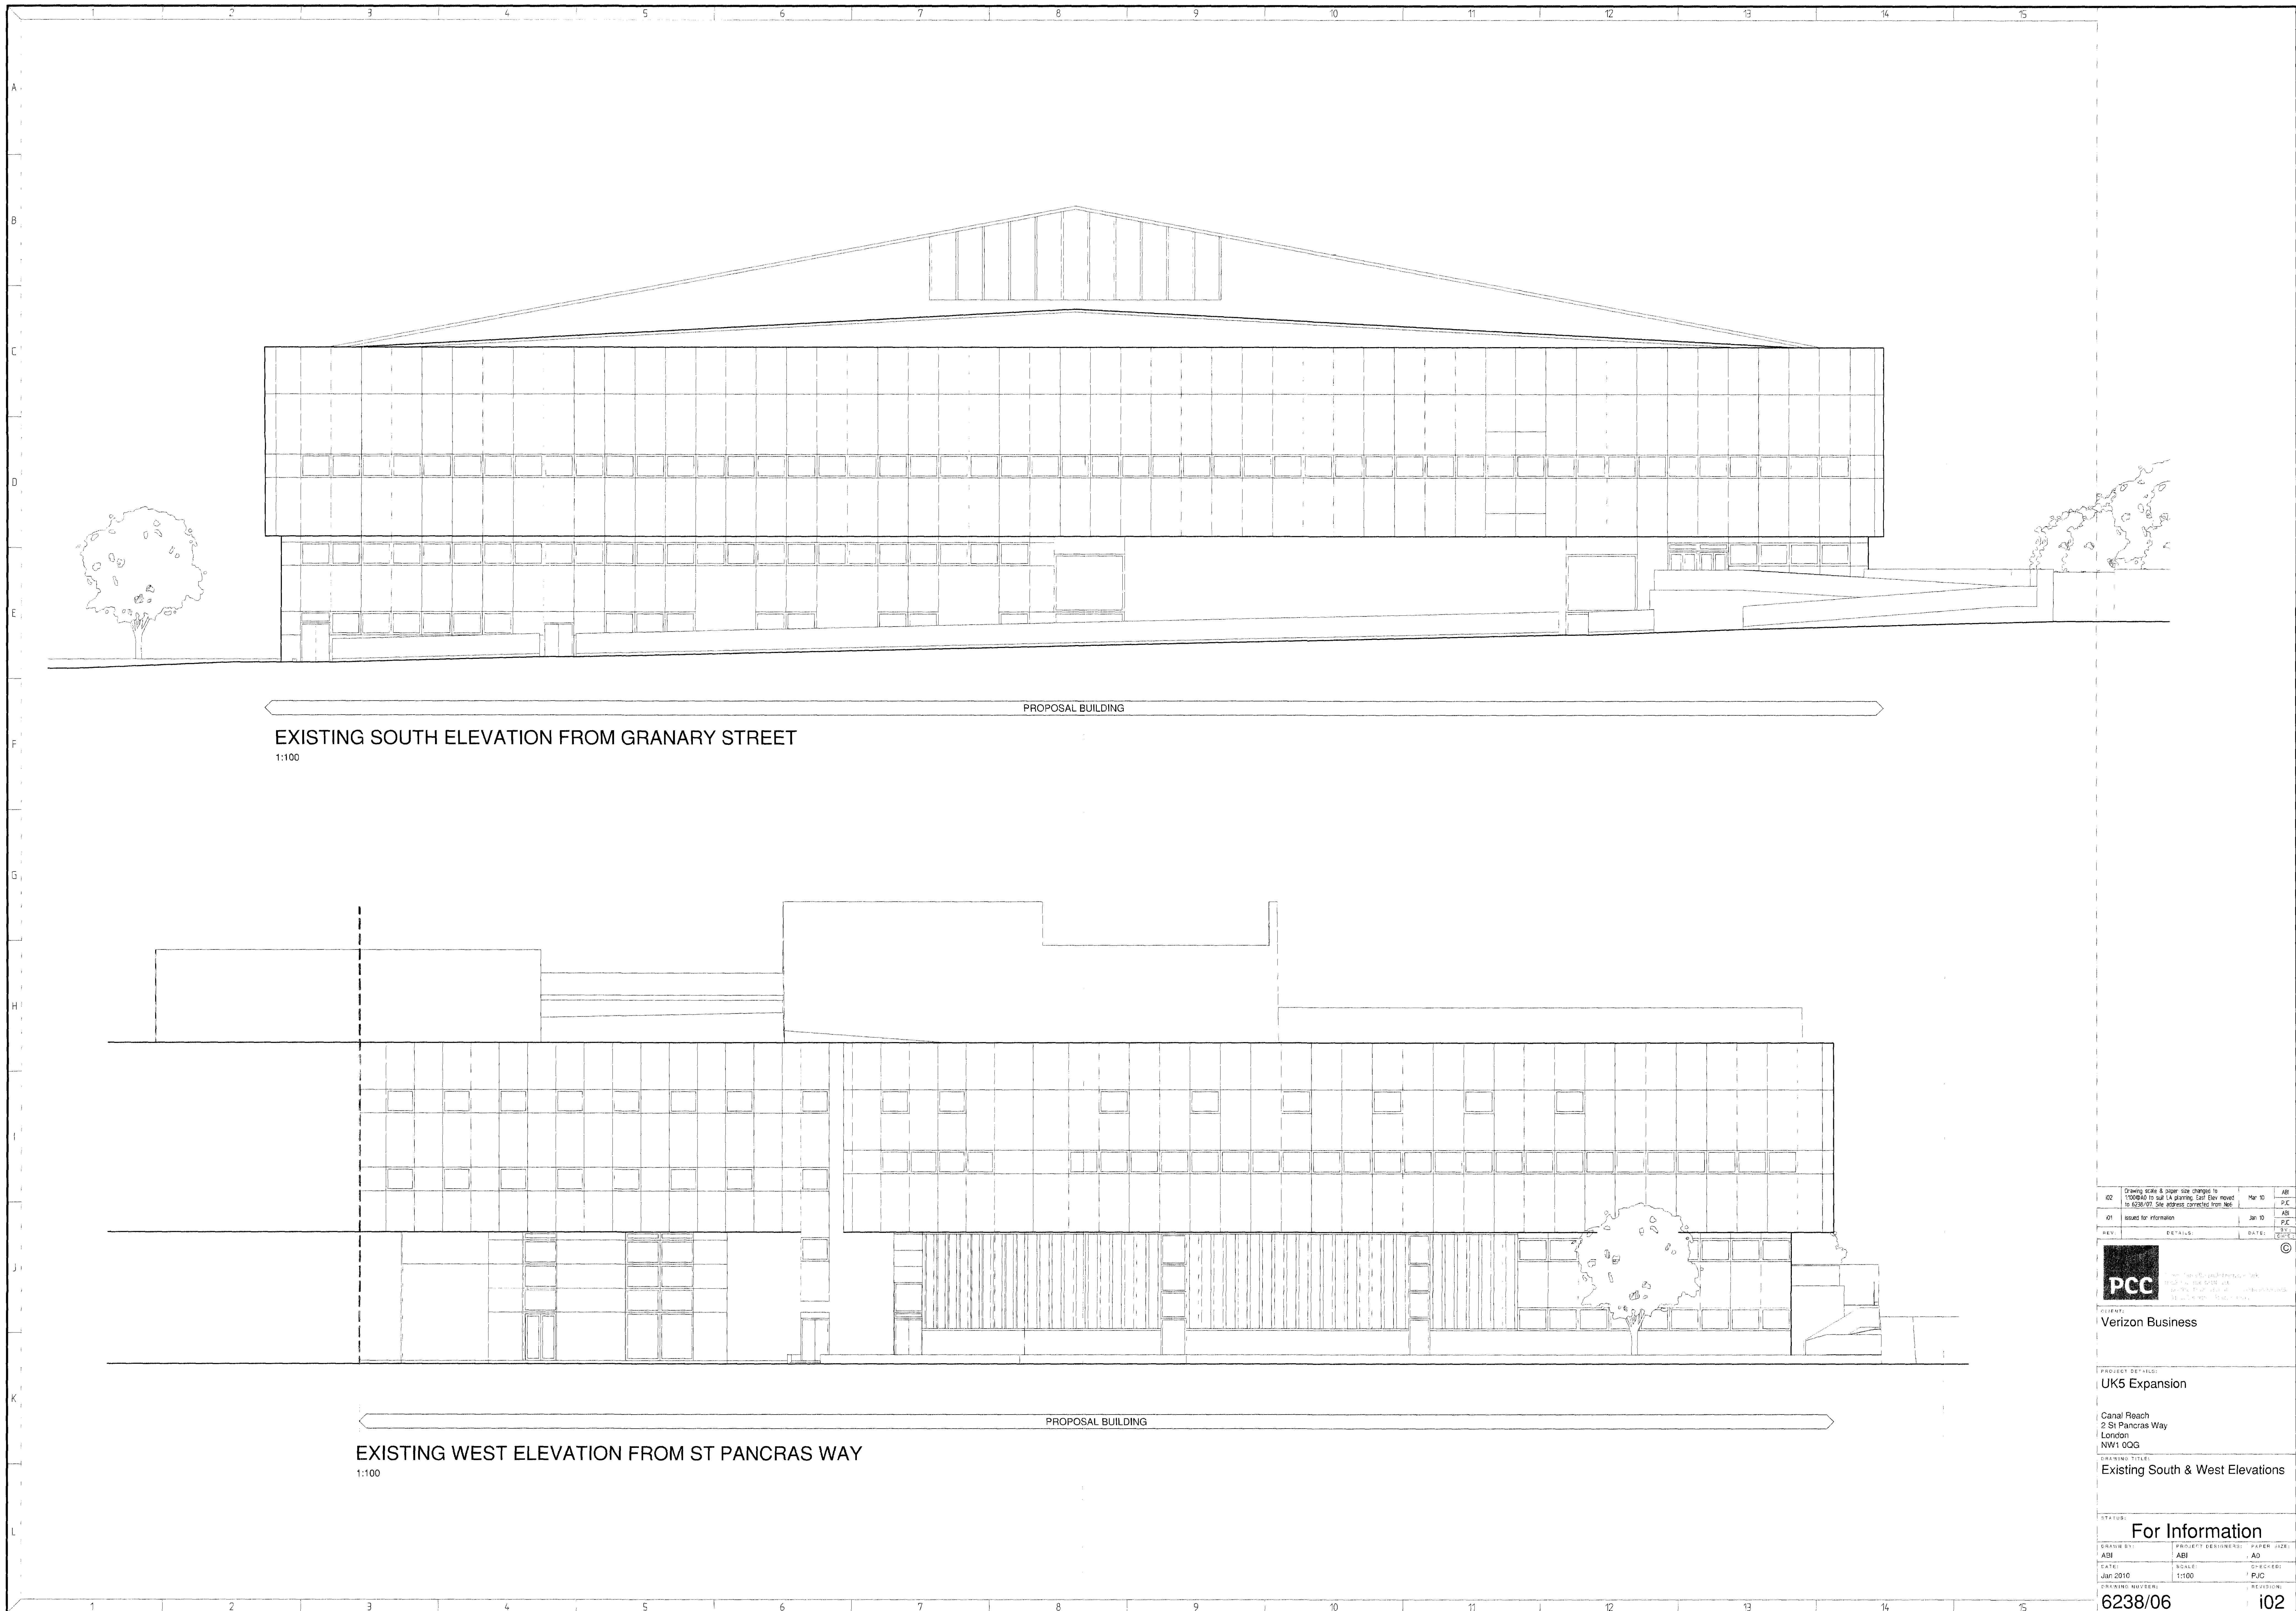

EXISTING SOUTH ELEVATION FROM GRANARY STREET
1:100

EXISTING WEST ELEVATION FROM ST PANCRAS WAY
1:100

02	Drawing made & paper size changed to 1000mm to suit A4 plotting. Call Rev moved to 6238/07. Site address corrected from Neth.	Mar 10	ABI
01	Issued for information	Jan 10	PJC
REV	DETAILS	DATE	BY

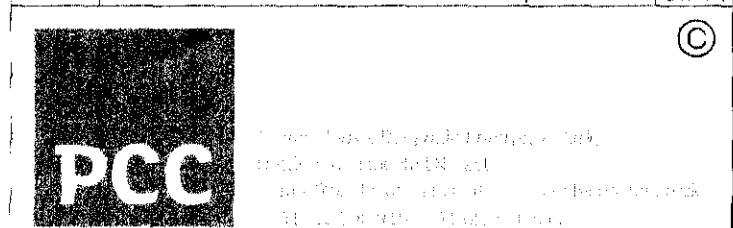

Verizon Business

PROJECT DETAILS:
UK5 Expansion

Canal Reach
2 St Pancras Way
London
NW1 0QG

WORKING TITLES:
Existing South & West Elevations

STATUS:
For Information

DRAWN BY: ABI	PROJECT DESIGNER: ABI	PAPER SIZE: A0
DATE: Jan 2010	SCALE: 1:100	CHECKED BY: PJC

DRAWING NUMBER:
6238/06

REVISION:
102