


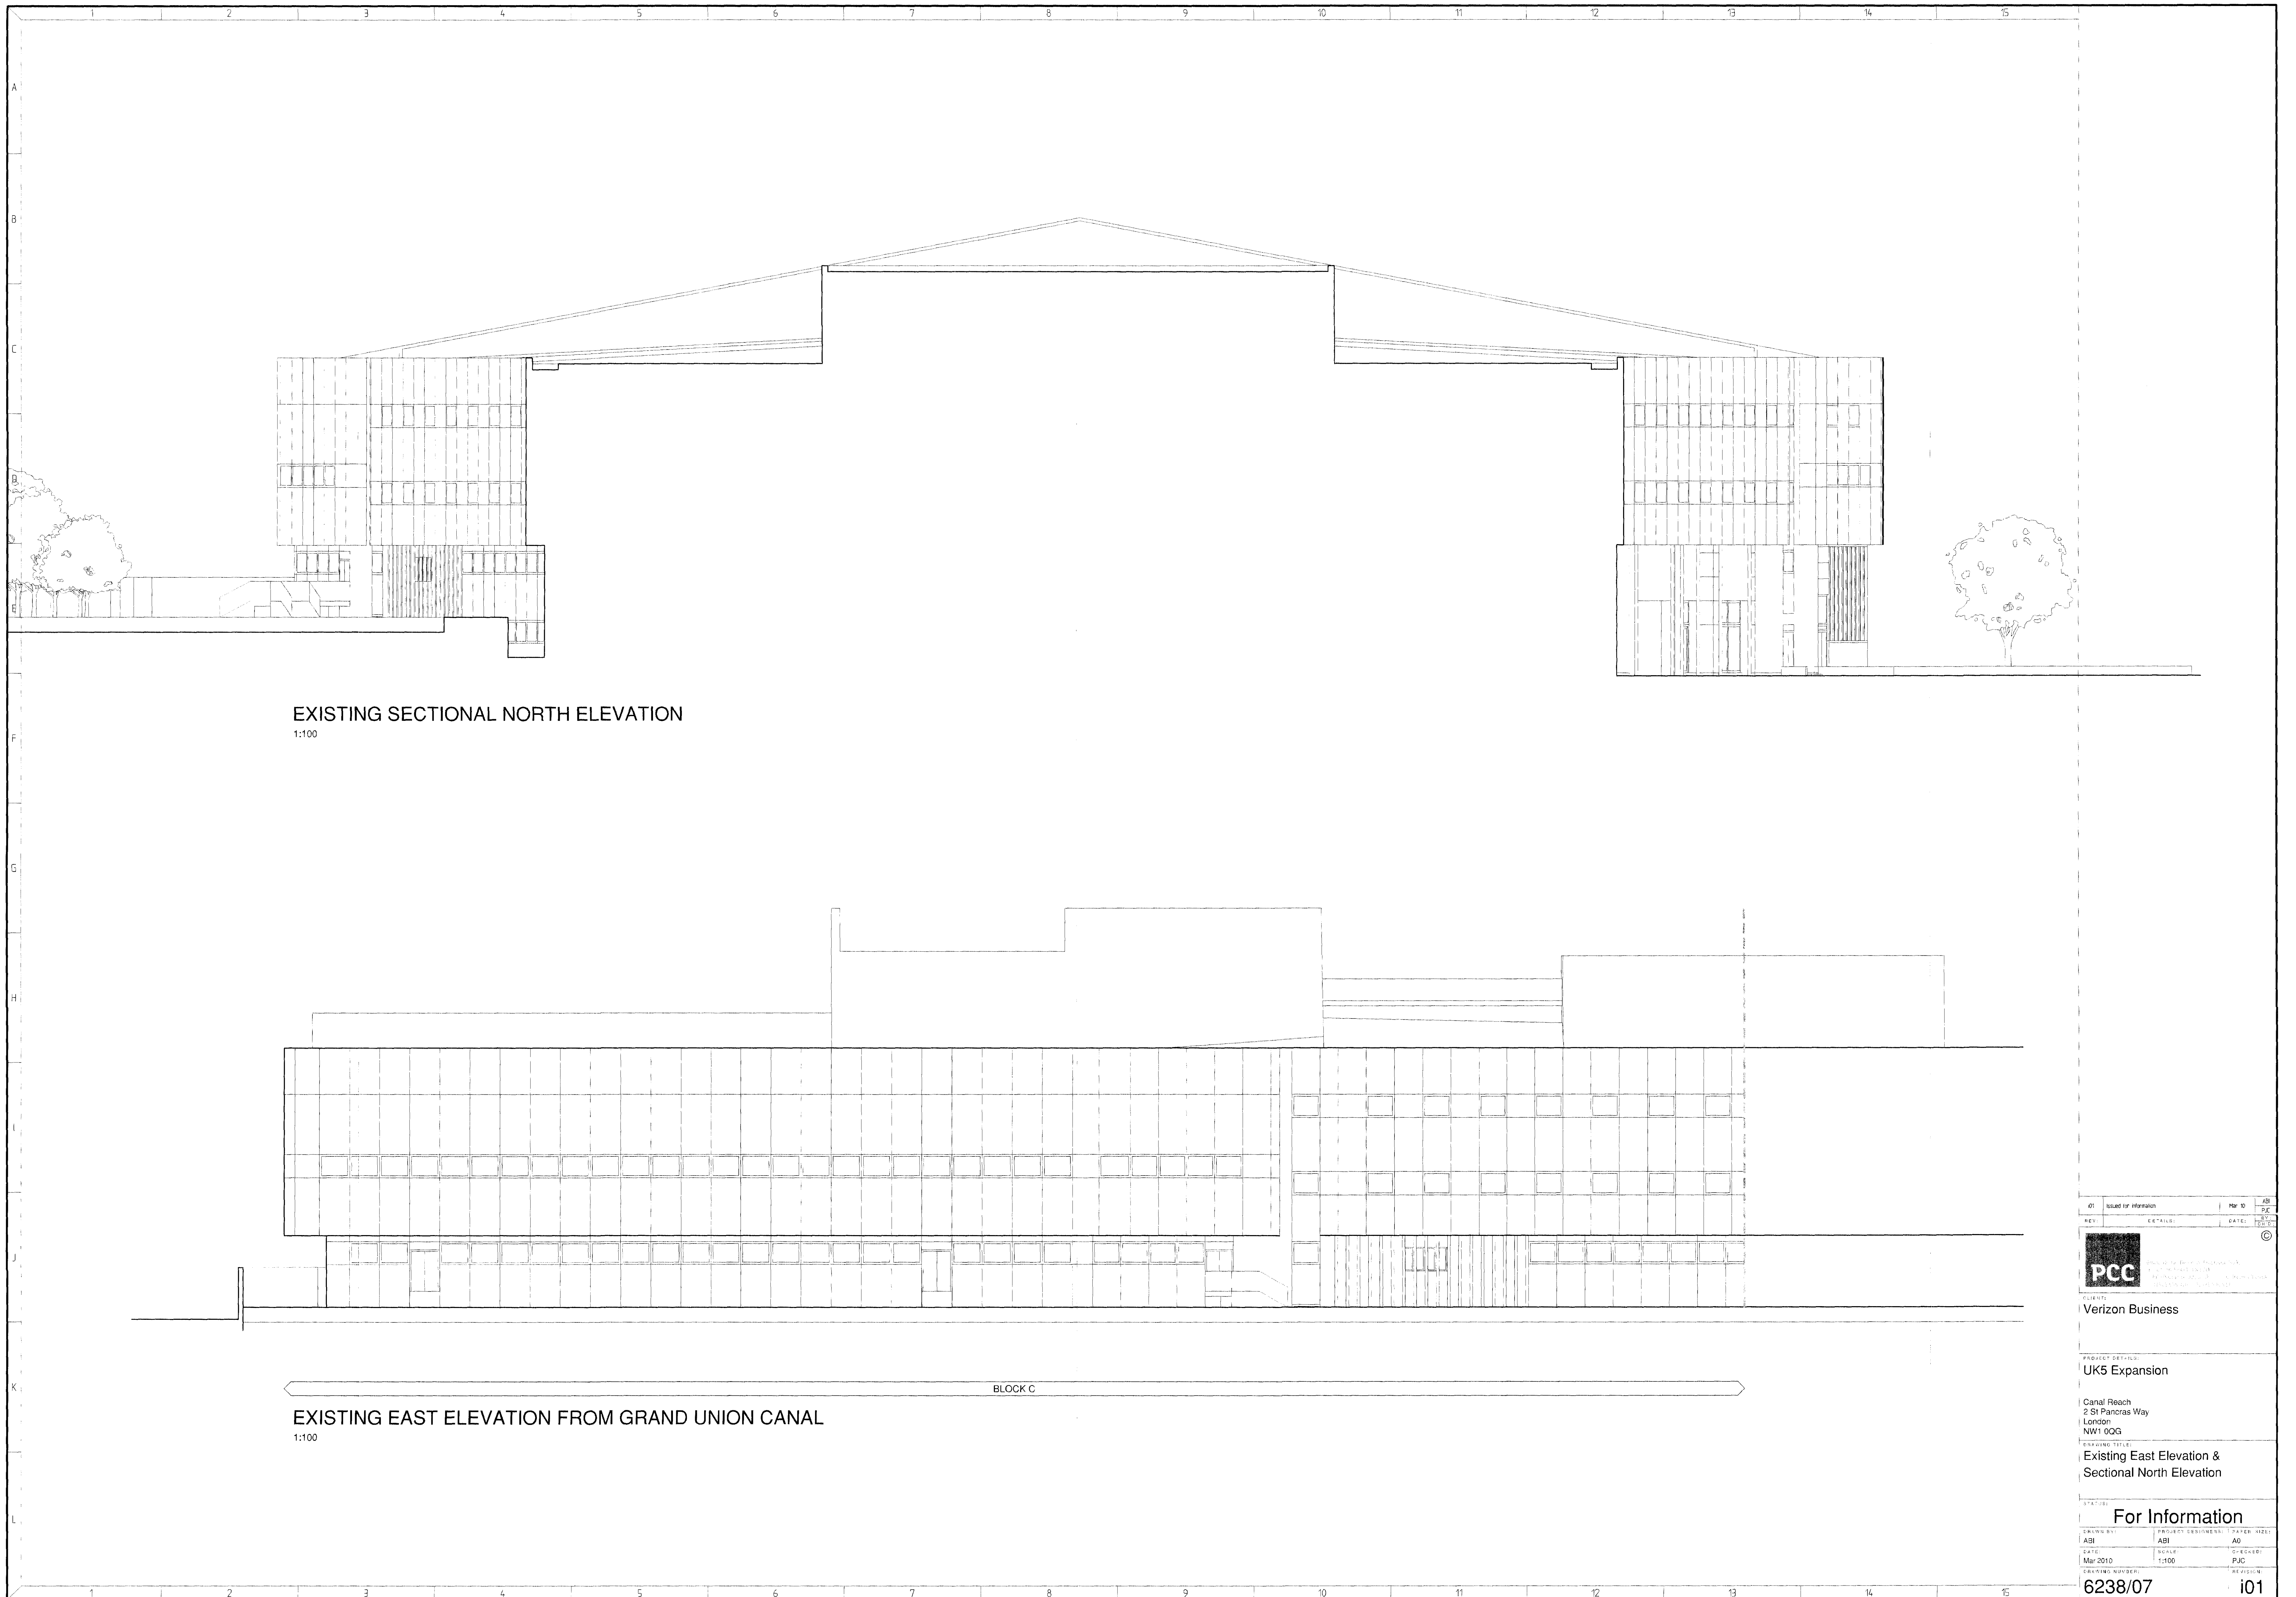

EXISTING SECTIONAL NORTH ELEVATION
1:100

EXISTING EAST ELEVATION FROM GRAND UNION CANAL
1:100

01	Issue for Information	Mar 10	AB
REV	DATE	DATE	BY
PCC			
CLIENT: Verizon Business			
PROJECT DETAILS			
UK5 Expansion			
Canal Reach 2 St Pancras Way London NW1 0QG			
DRAWING TITLE: Existing East Elevation & Sectional North Elevation			
STATUS: For Information			
DRAWN BY: AB	PROJECT DESIGNER: AD	PAPER SIZE: A1	
DATE: Mar 2010	SCALE: 1:100	CHECKED: PJC	REVISION:
DRAWING NUMBER: 6238/07			101