


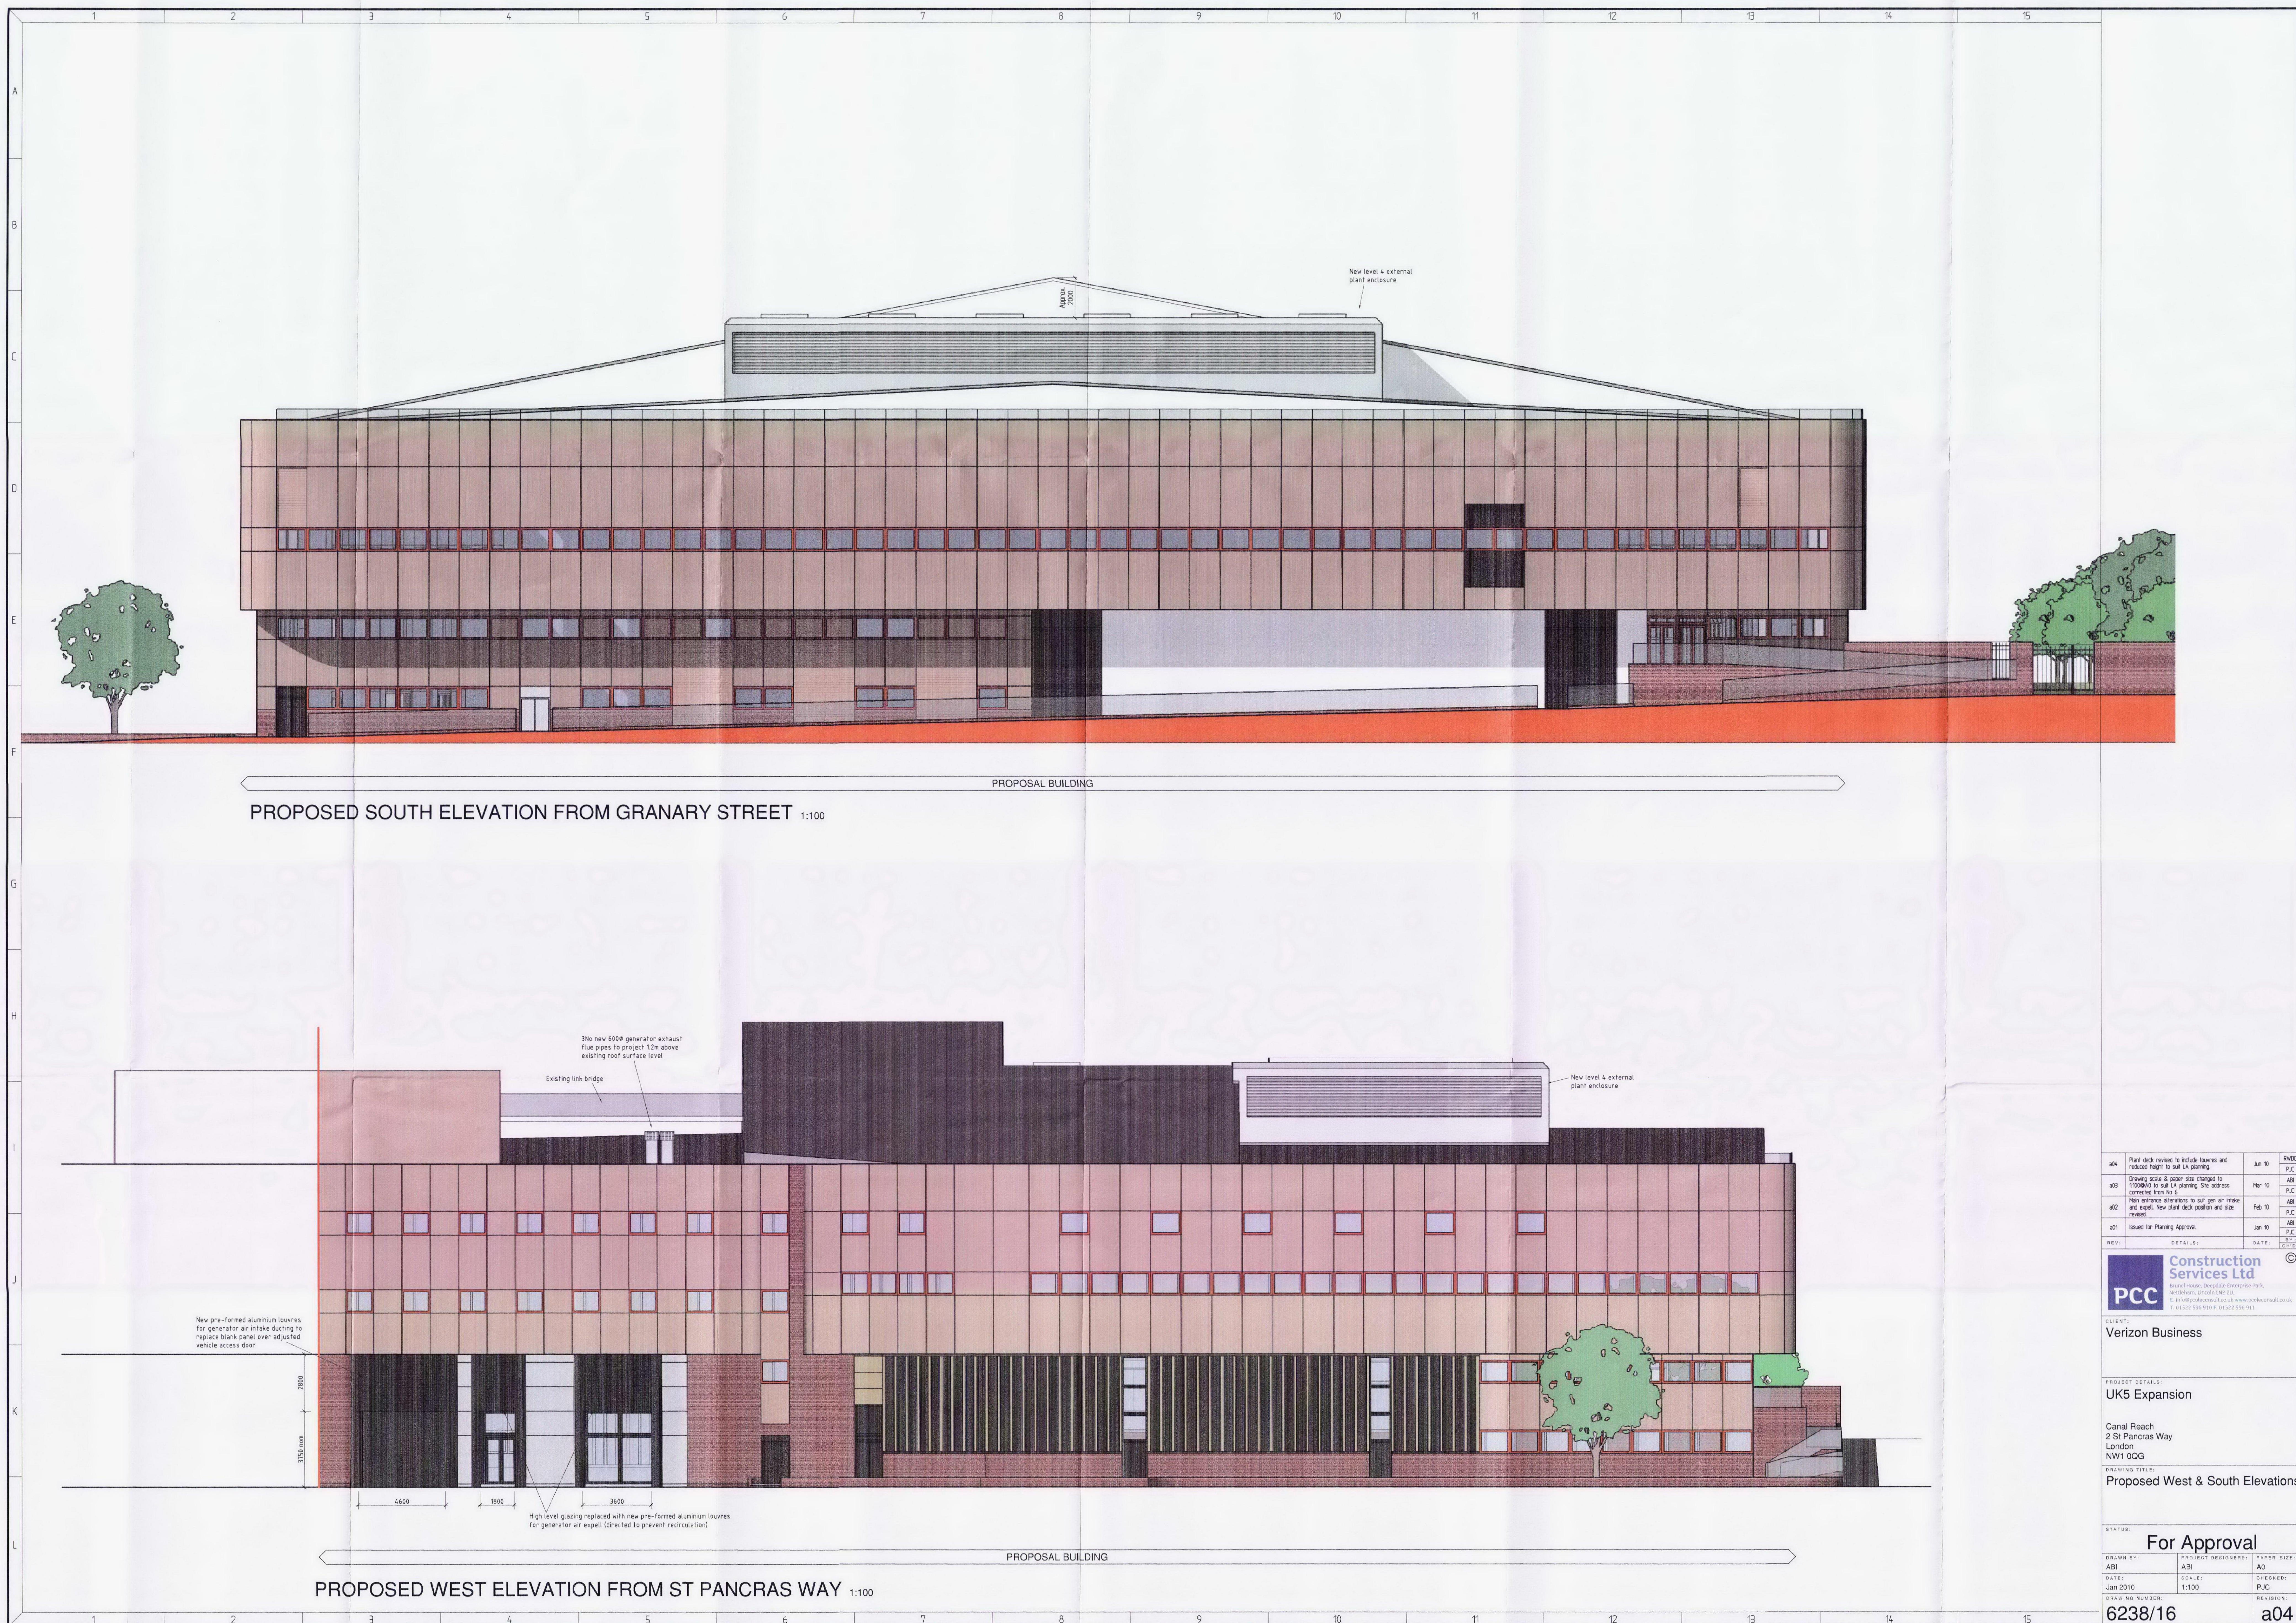

204	Plant deck revised to include louvres and reduced height to suit LA planning	Jan 10	ABI
203	Drawing scale & paper size changed to 1:100 and to suit LA planning. Site address corrected from No 6.	Mar 10	ABI
202	Main entrance alterations to suit gen air intake and expel. New plant deck position and size revised.	Feb 10	ABI
201	Issued for Planning Approval	Jan 10	ABI
REV:	DETAILS:	DATE:	BY:

PCC Construction Services Ltd
 Brunel House, Deepden Enterprise Park,
 Nechells, LONDON SE26 2LL
 E: info@pccservices.co.uk www.pccservices.co.uk
 T: 01322 596 910 F: 01322 596 911

CLIENT:
 Verizon Business

PROJECT DETAILS:
 UK5 Expansion

Canal Reach
 2 St Pancras Way
 London
 NW1 0GG

DRAWING TITLE:
 Proposed West & South Elevations

STATUS:
 For Approval

DRAWN BY: ABI	PROJECT DESIGNER: ABI	PAPER SIZE: A0
DATE: Jan 2010	SCALE: 1:100	CHECKED: P.C.
DRAWING NUMBER: 6238/16	REVISION: a04	