



DO NOT SCALE FROM THIS DRAWING. ALL DIMENSIONS MUST BE CHECKED ON SITE. ANY DISCREPANCIES MUST BE REPORTED TO THE ARCHITECT / DESIGNER FOR VERIFICATION PRIOR TO COMMENCEMENT OF THE AFFECTED WORKS. THIS DRAWING IS COPYRIGHT.


REVISIONS		
REV.	DATE	DESCRIPTION
-	26.07.10	ISSUED FOR PLANNING PURPOSES ONLY

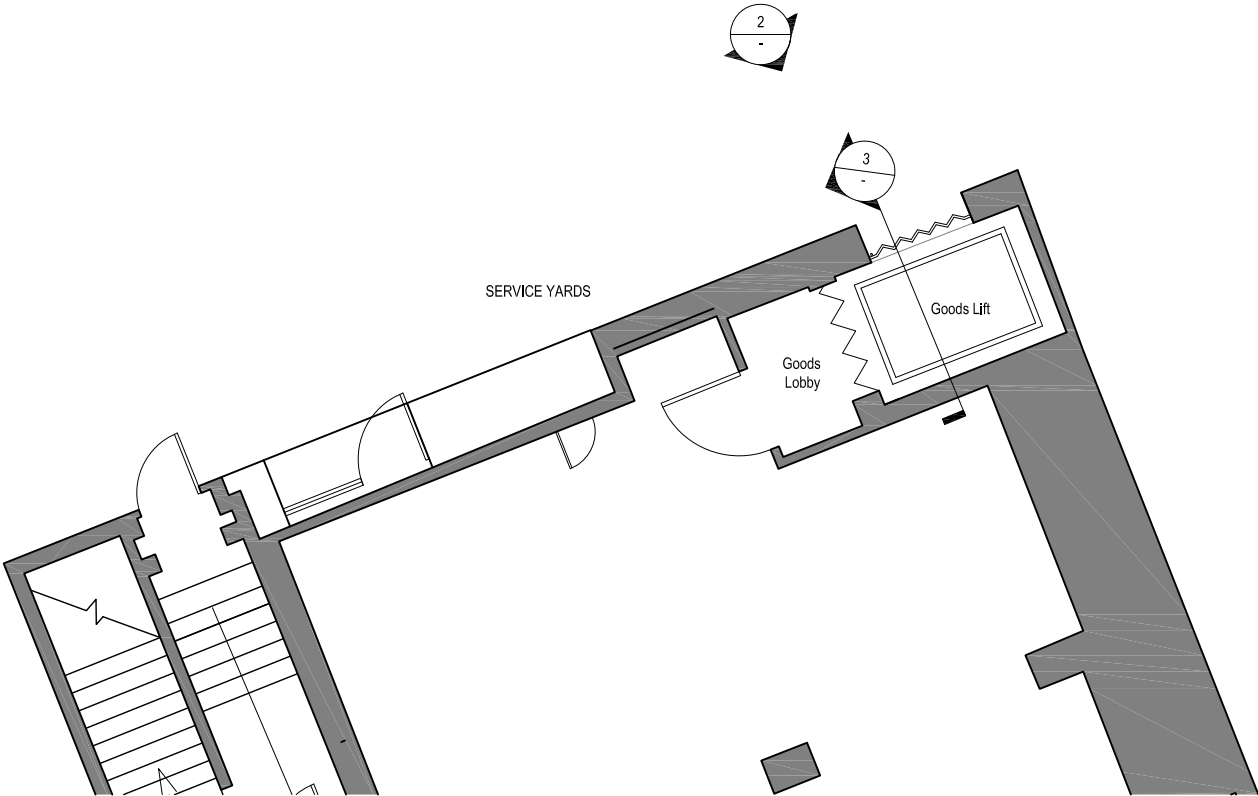


SCALE 1:100 @ A3
1. EXISTING PLAN
GROUND FLOOR PLAN

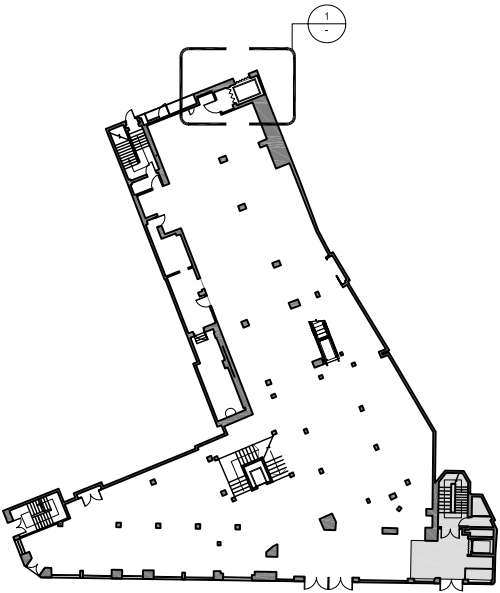

SCALE NTS
KEY PLAN
GROUND FLOOR PLAN

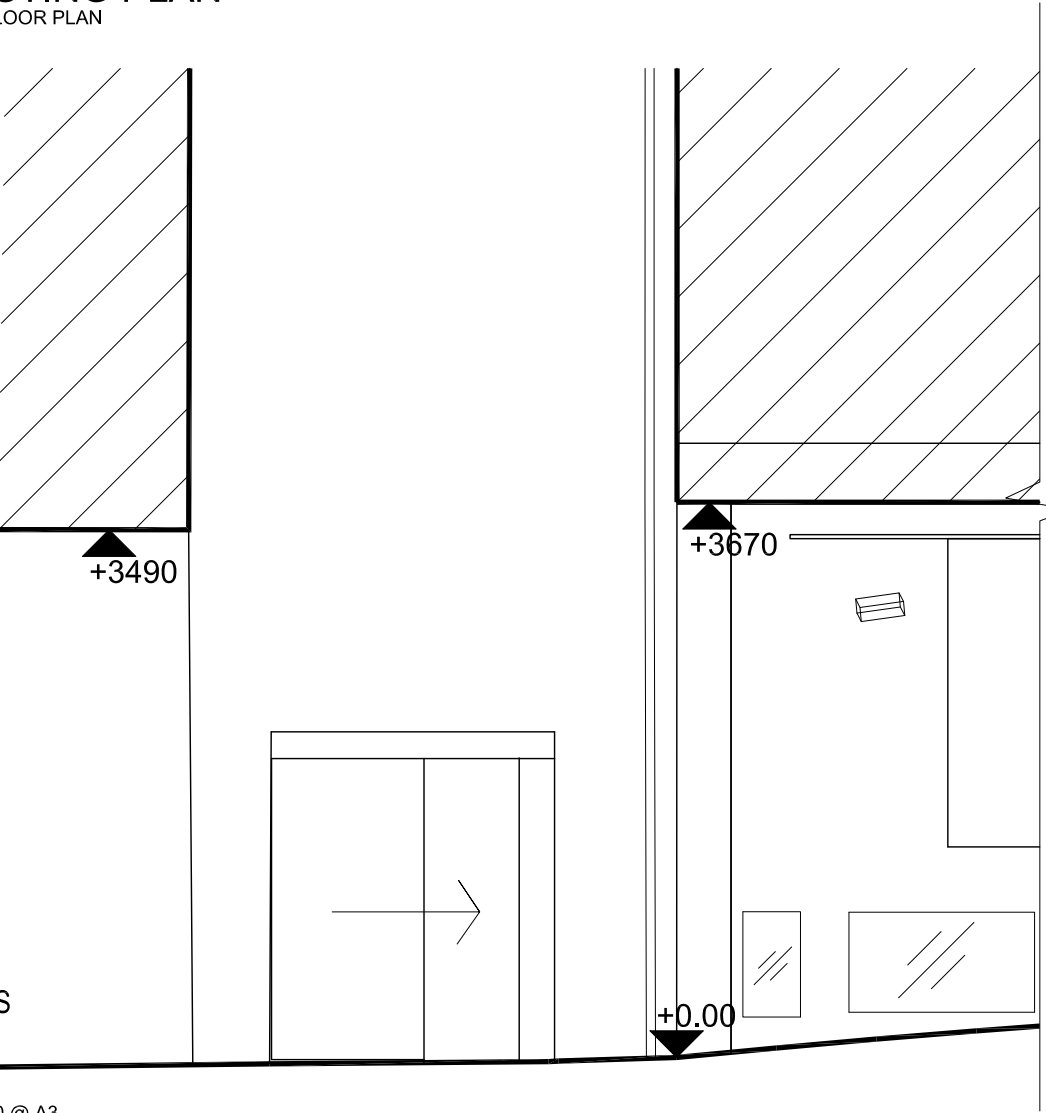

SCALE 1:50 @ A3
2. EXISTING ELEVATION
EXTERNAL ELEVATION

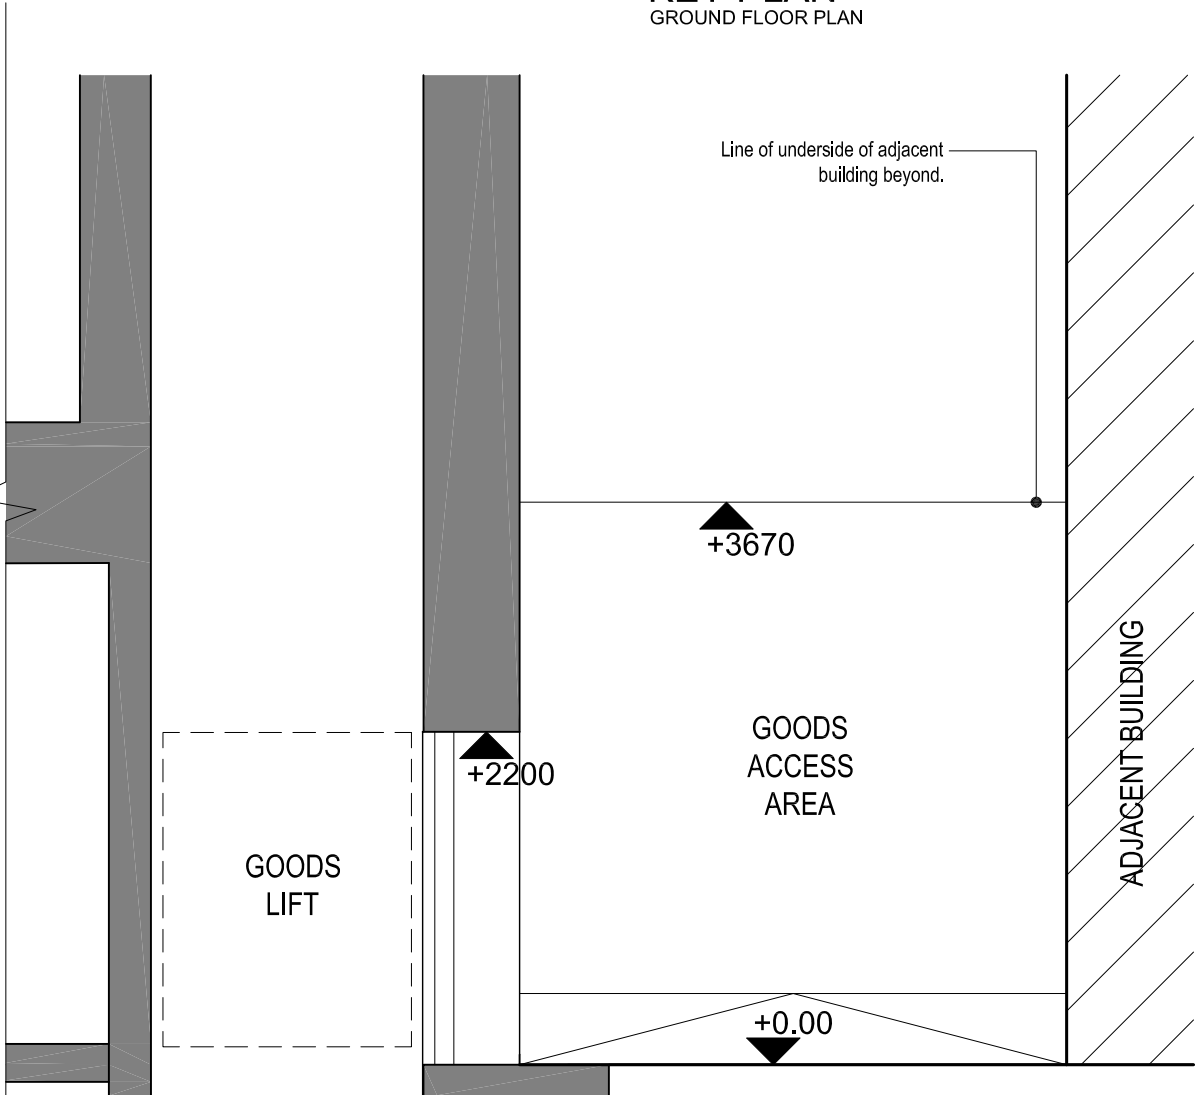

SCALE 1:50 @ A3
3. EXISTING SECTION
LONGITUDINAL SECTION

NOTE:
1. THESE DRAWINGS ARE FOR PLANNING PURPOSES ONLY.



client
TJX EUROPE

project
TK MAXX:
118-120 CHARING CROSS RD
LONDON, WC2H 0JR

drawing title
EXISTING PLANS, ELEVATION
AND SECTION

date
07.07.10

scale
VARIES @ A3

drawn by
AC

checked by
CB

status
PLANNING

drawing no.
1122-TK50-C34_PP

revision

LOM architecture and design
Boulevard House 92 Fortis Green London N2 9EY
T +44(0)20 8444 2999 F +44(0)20 8444 5999
W lom-fdp.com E mail@lom-fdp.com