



existing elevation

**NORTH ELEVATION ②**  
( COURTYARD )

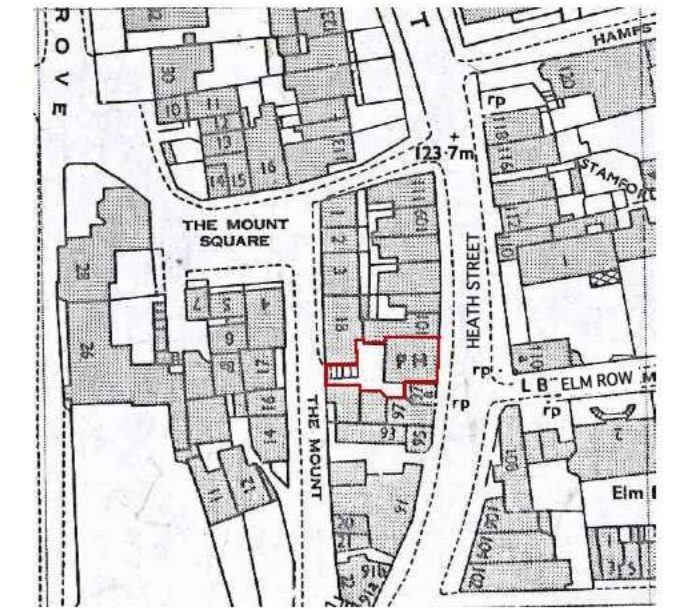


1 : 1250 Location Plan @ A2

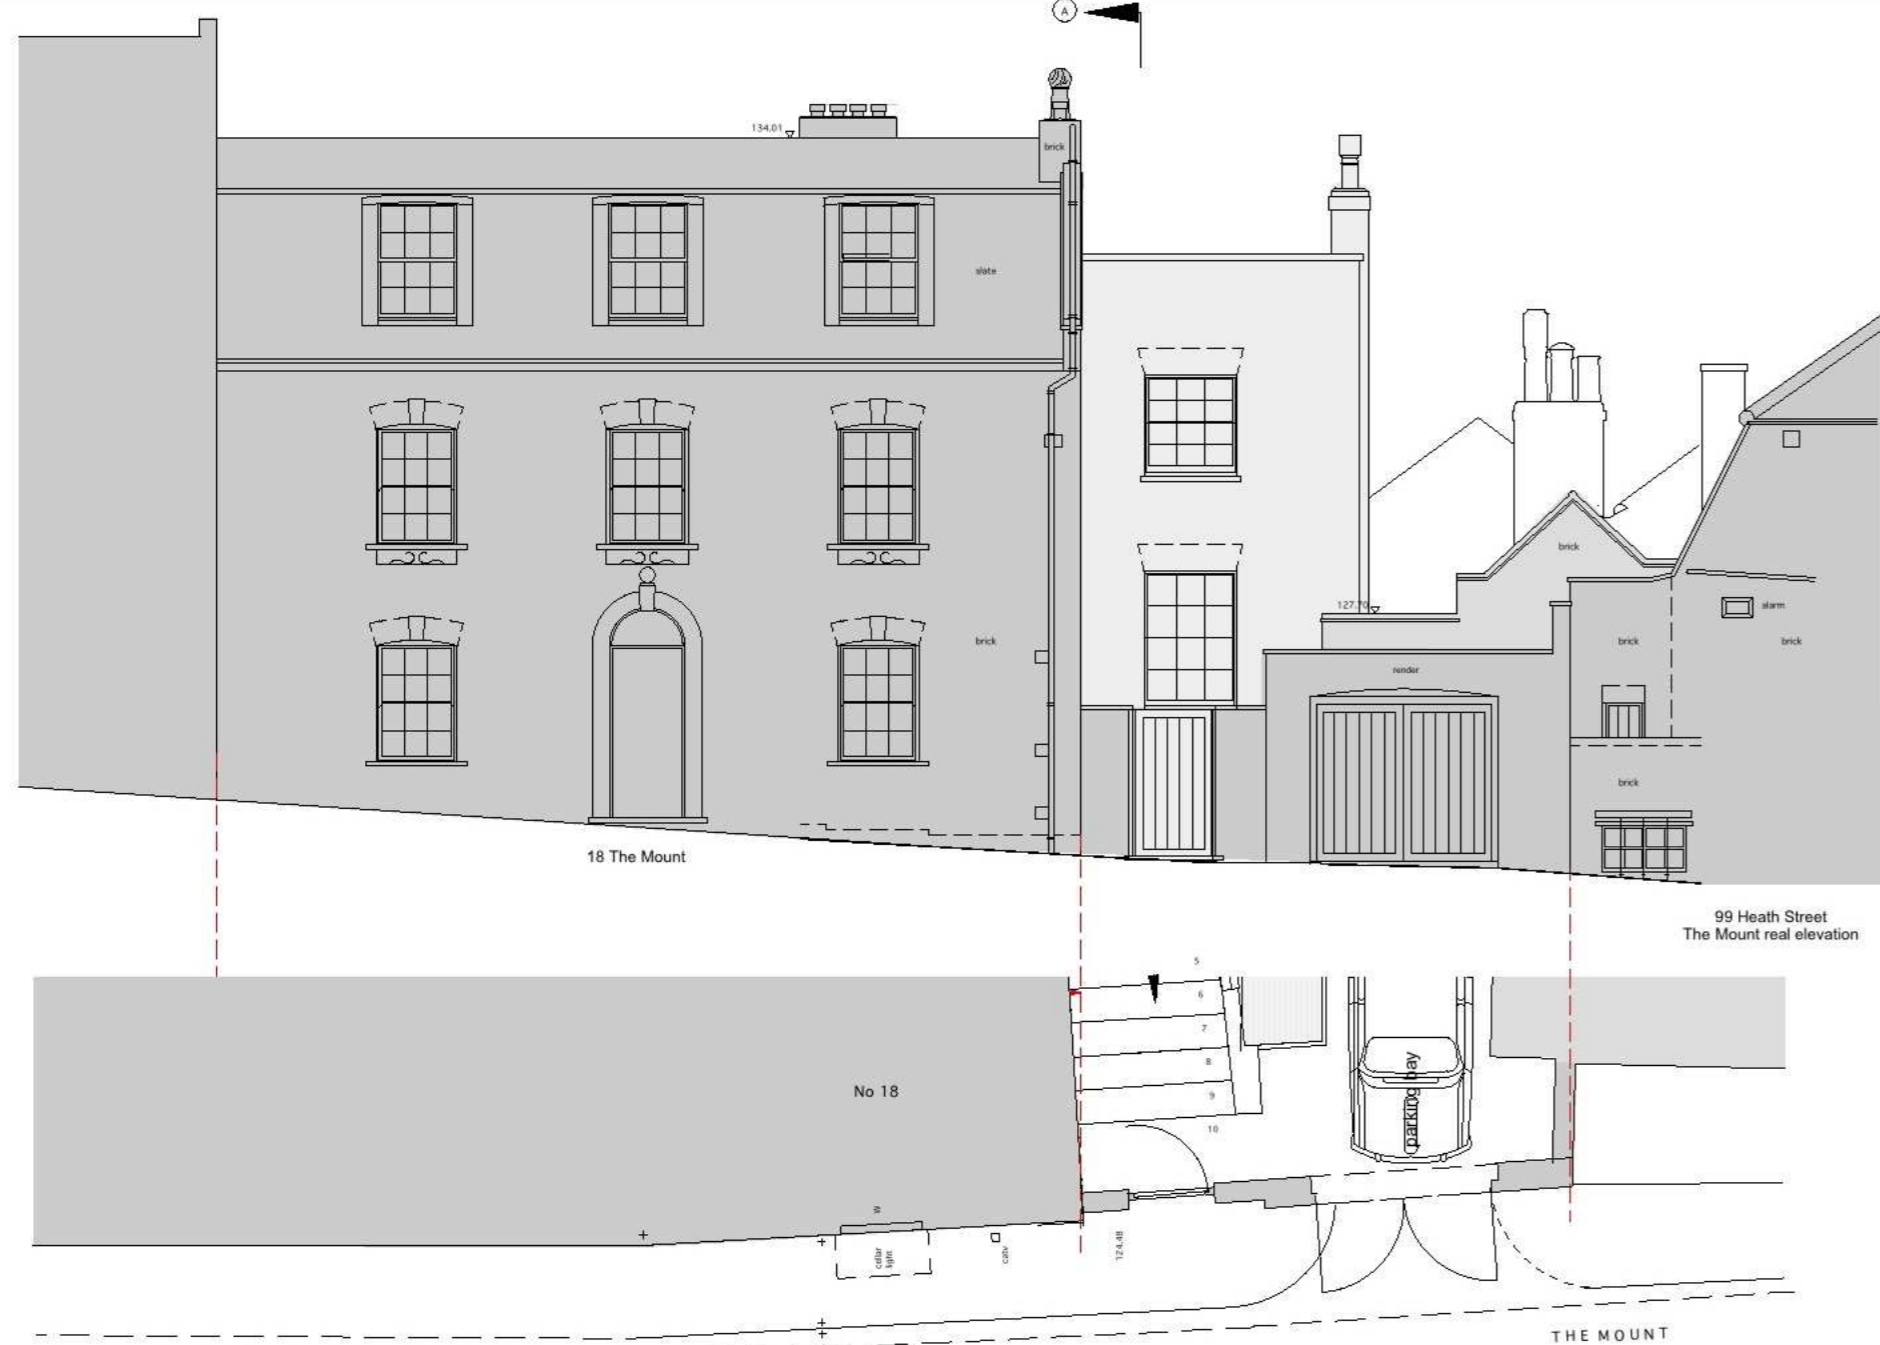


existing elevation

**EAST ELEVATION ①**  
( THE MOUNT STREET FRONTAGE )

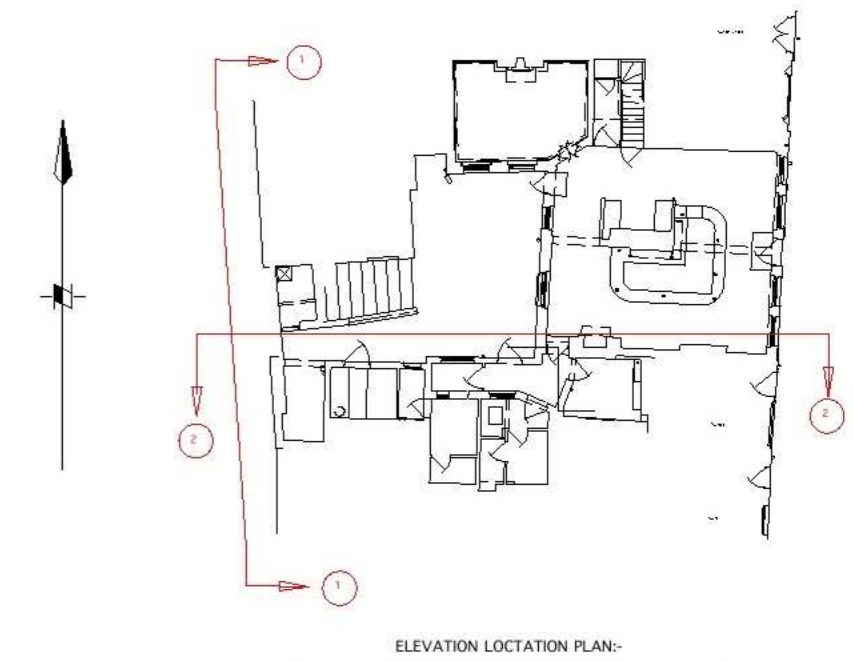

ELEVATION LOCATION PLAN-

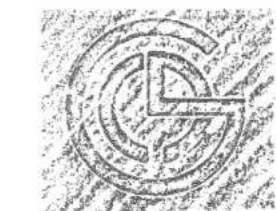

THE CHARLTON BROWN PARTNERSHIP  
ARCHITECTS

The Old Chapel Shepherds Walk Hampstead London NW3 5UE T 020 7794 1234 F 020 7435 5085 E office@charltonbrown.com

99 HEATH STREET NW3 993/AP3 04  
PROPOSED ELEVATIONS AND PLANS showing air conditioning

Date MARCH 2010 Scale 1:100 @ A2 This drawing is copyright Revisions