



pre existing elevation

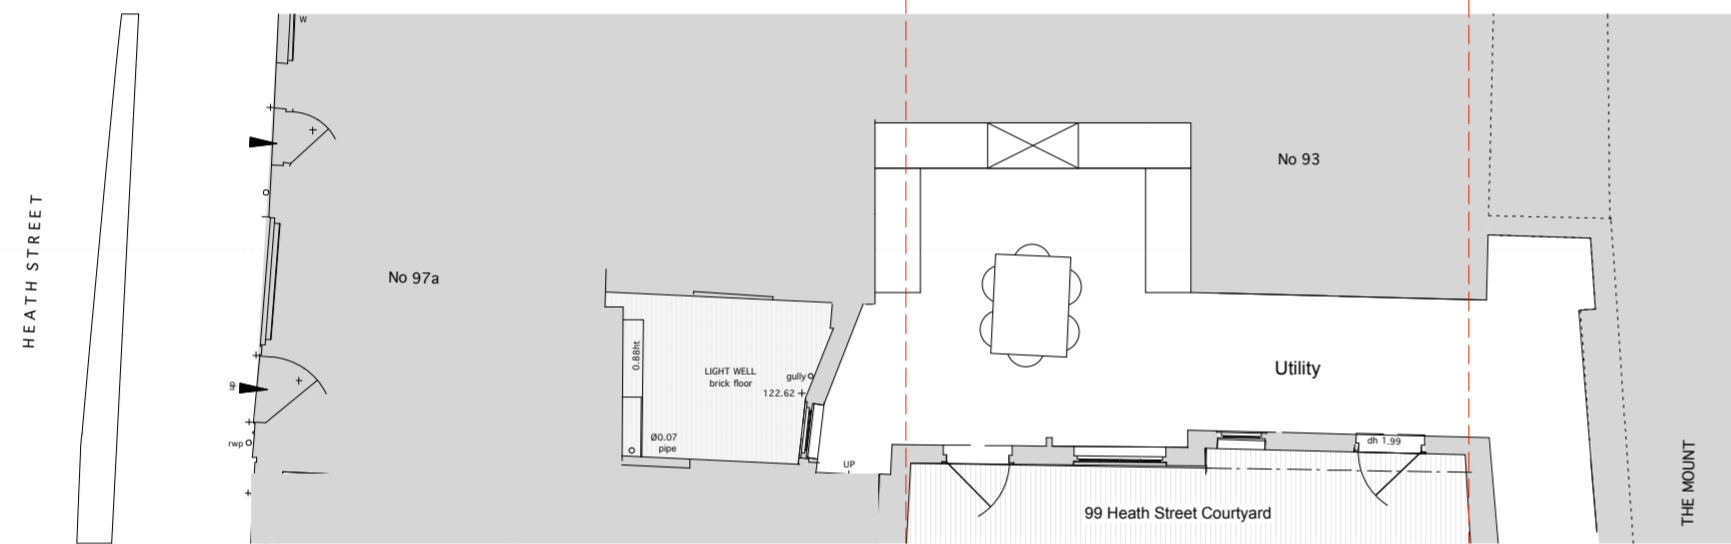


1 : 1250 Location Plan @ A2




NORTH ELEVATION ②
(COURTYARD)

 


pre existing elevation

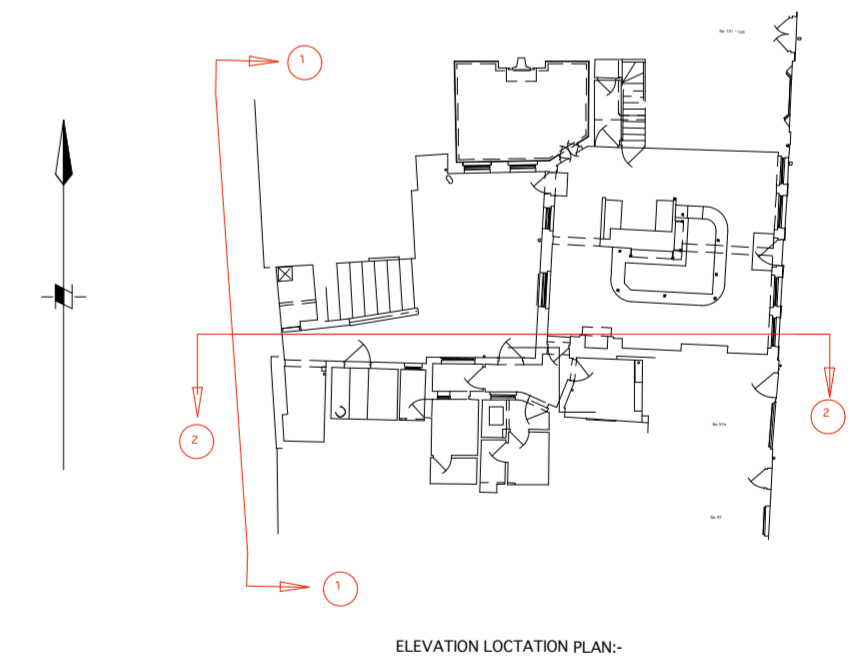

ELEVATION LOCATION PLAN:-

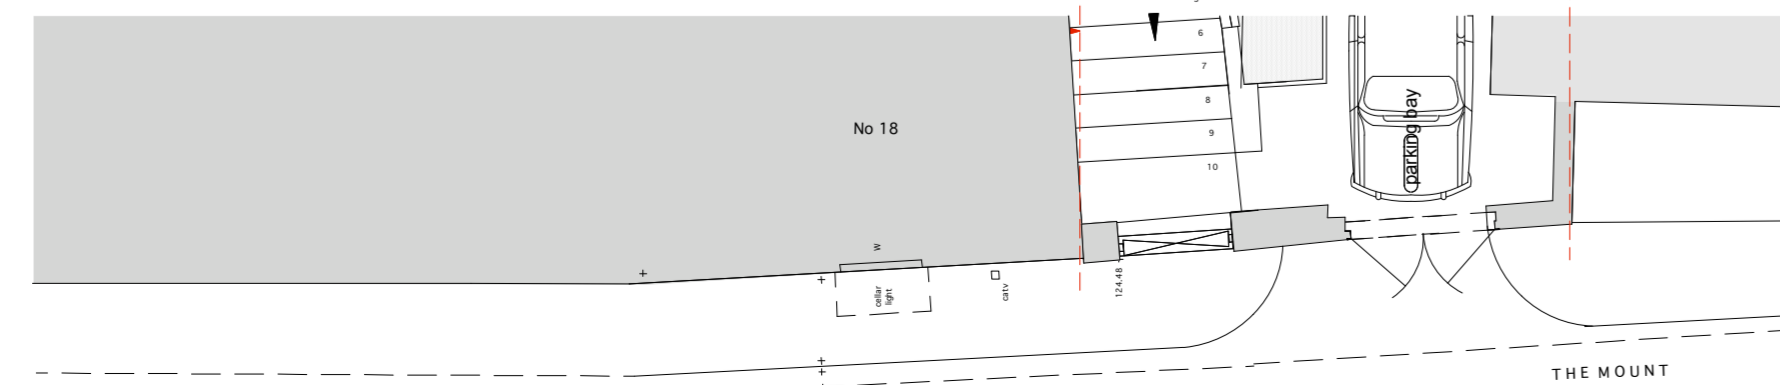

EAST ELEVATION ①
(THE MOUNT STREET FRONTAGE)

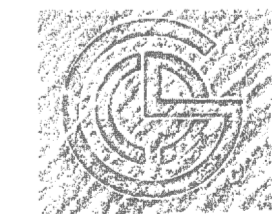

THE CHARLTON BROWN PARTNERSHIP
ARCHITECTS

The Old Chapel Shepherds Walk Hampstead London NW3 5UE T 020 7794 1234 F 020 7435 5085 E office@charltonbrown.com

99 HEATH STREET NW3

993/S03 03A

CONSSENTED ELEVATIONS AND PLANS

Date MARCH 2010 Scale 1:100 @ A2

This drawing is copyright

Revisions